


STATE OF FLORIDA
DEPARTMENT OF ENVIRONMENTAL PROTECTION
APPLICATION FOR CONSTRUCTION PERMIT

Permit Application Number _____

Codi Maulden

-----PART II - SITEPLAN-----

Scale: Each block represents 10 feet and 1 inch = 40 feet.

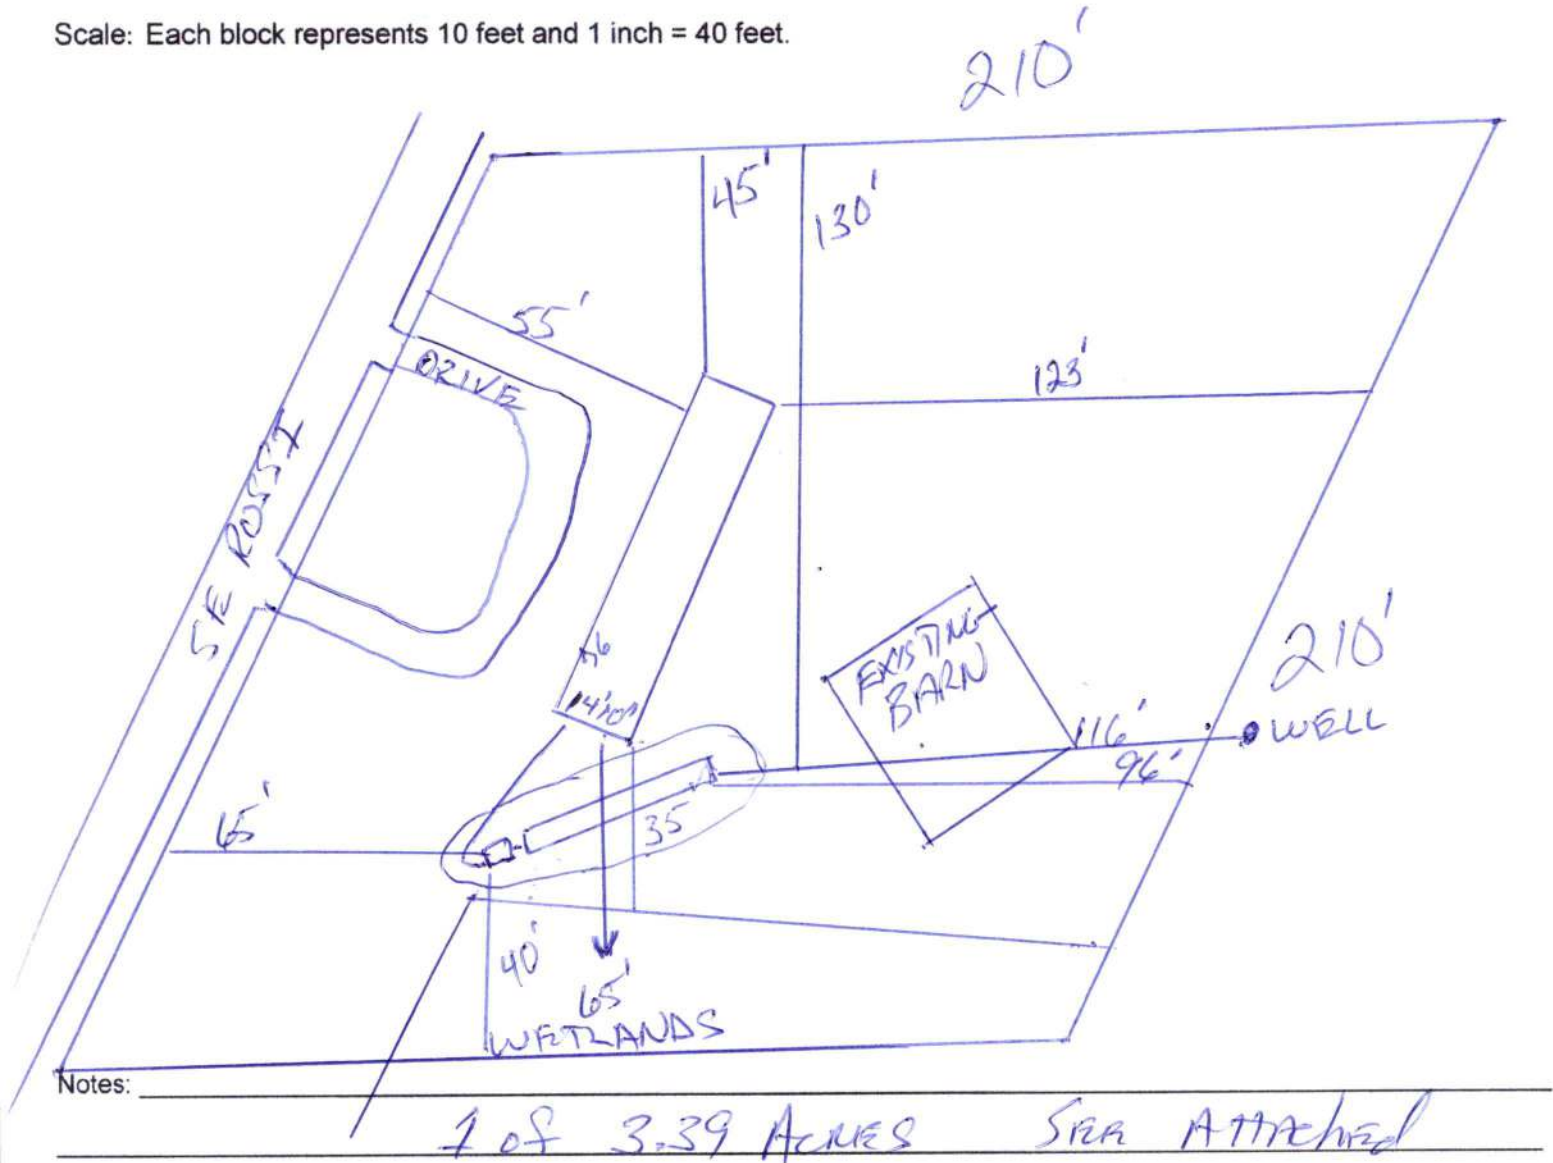


Notes: _____

Site Plan submitted by: _____ 8/19/22 _____ Contractor _____

Plan Approved _____ Not Approved _____ Date _____

By _____ County Health Department

ALL CHANGES MUST BE APPROVED BY THE COUNTY HEALTH DEPARTMENT

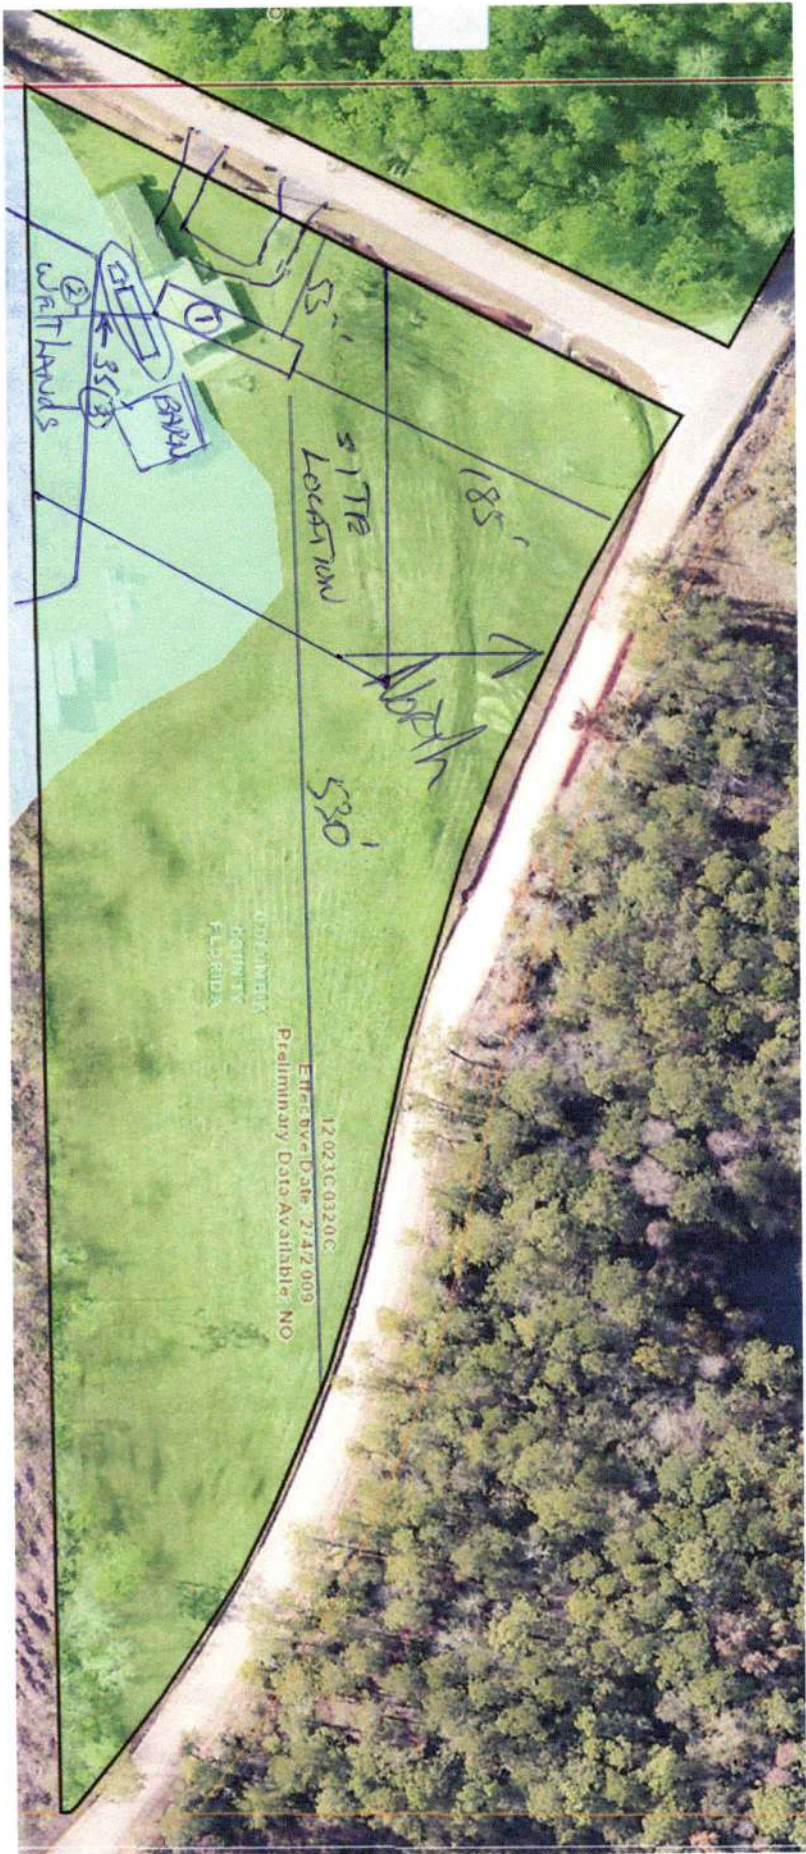

- ① = PROPOSED NEW SUMMIT
- ② = 65' TO SOUTH PROPERTY LINE
- ③ 35' TO WEST WETLANDS

1" = 100'

Maulden, Co. & Co.


8/19/22