



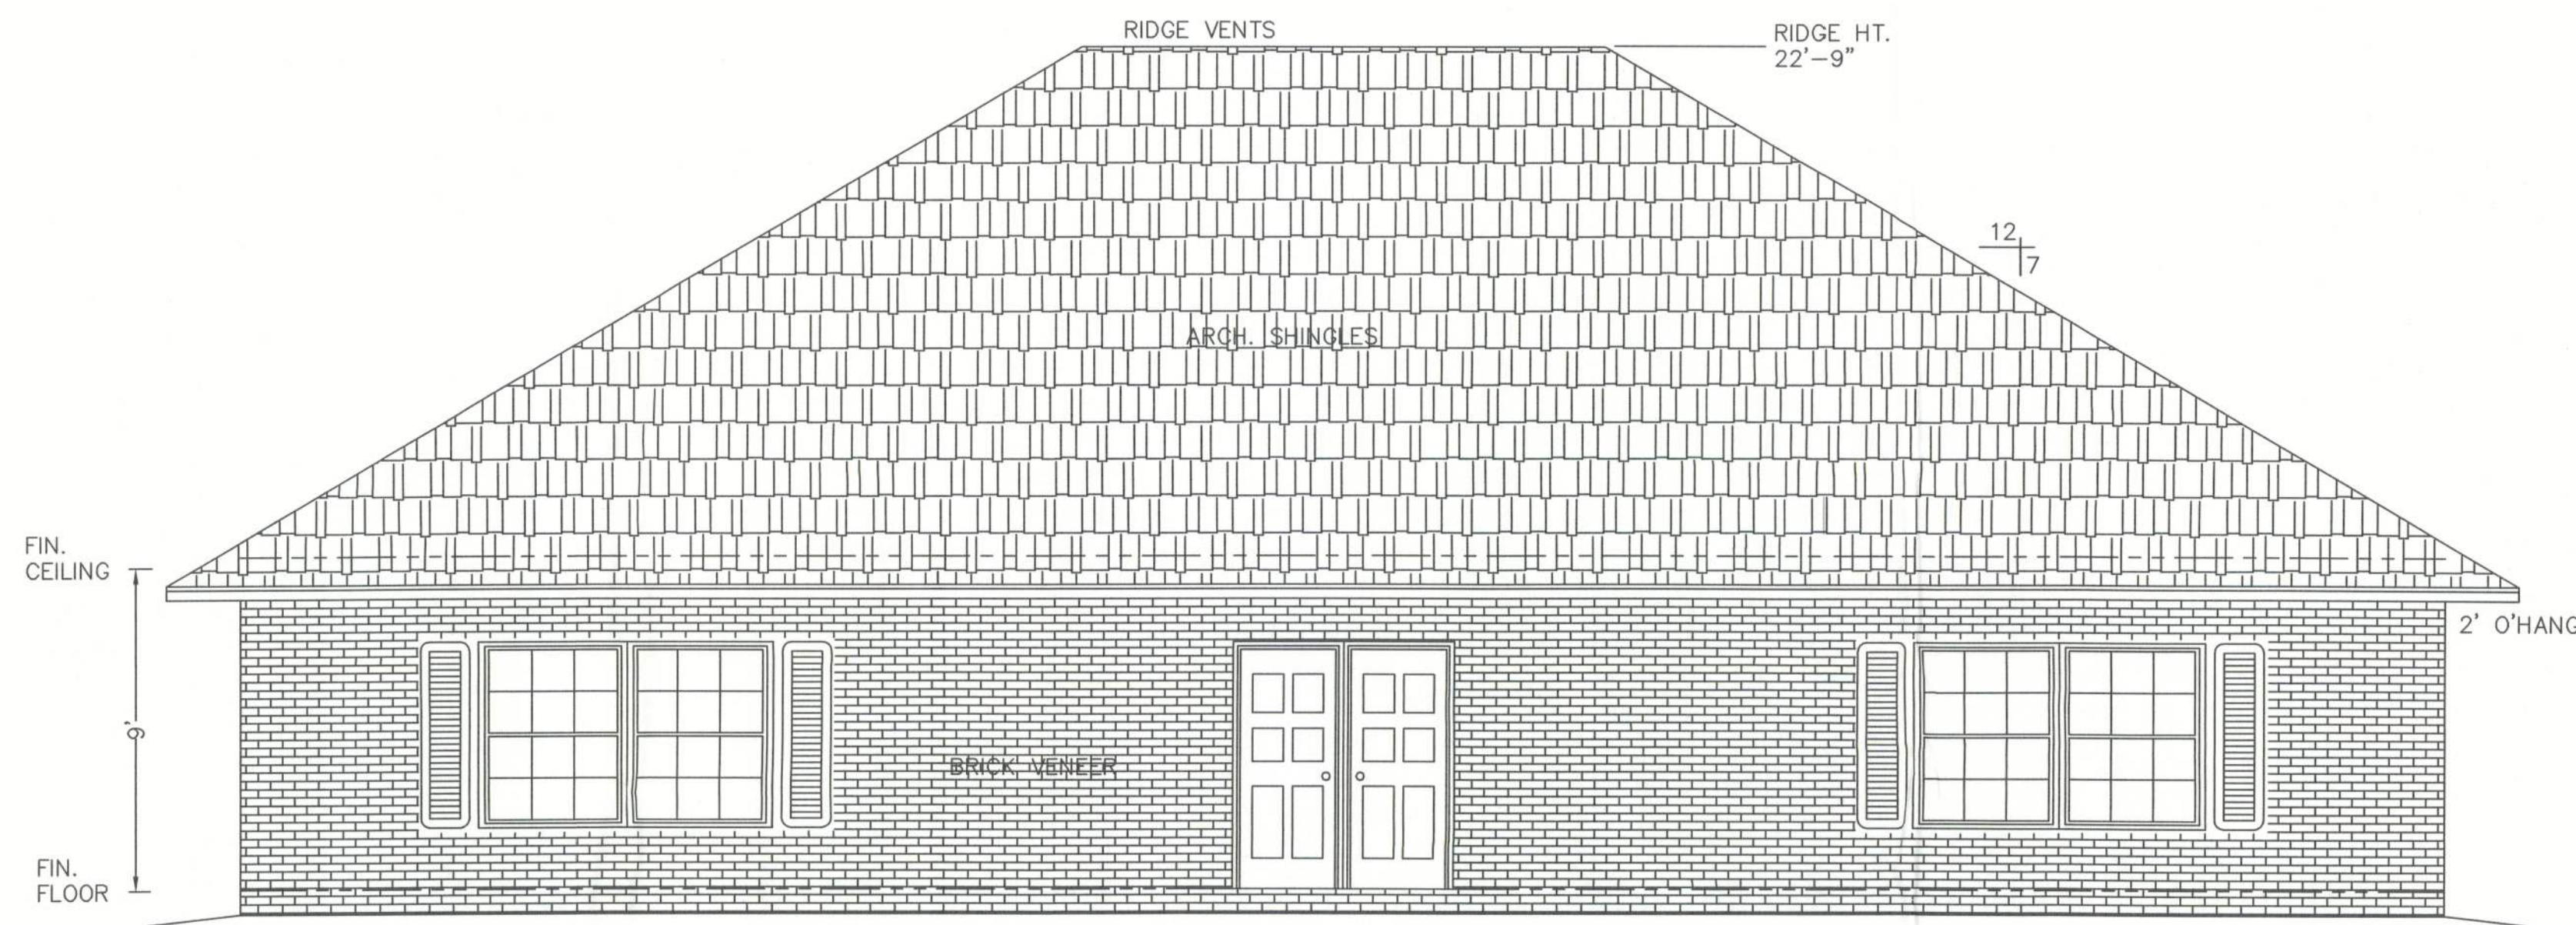

REAR ELEVATION

SCALE: 1/4 IN. = 1 FT.

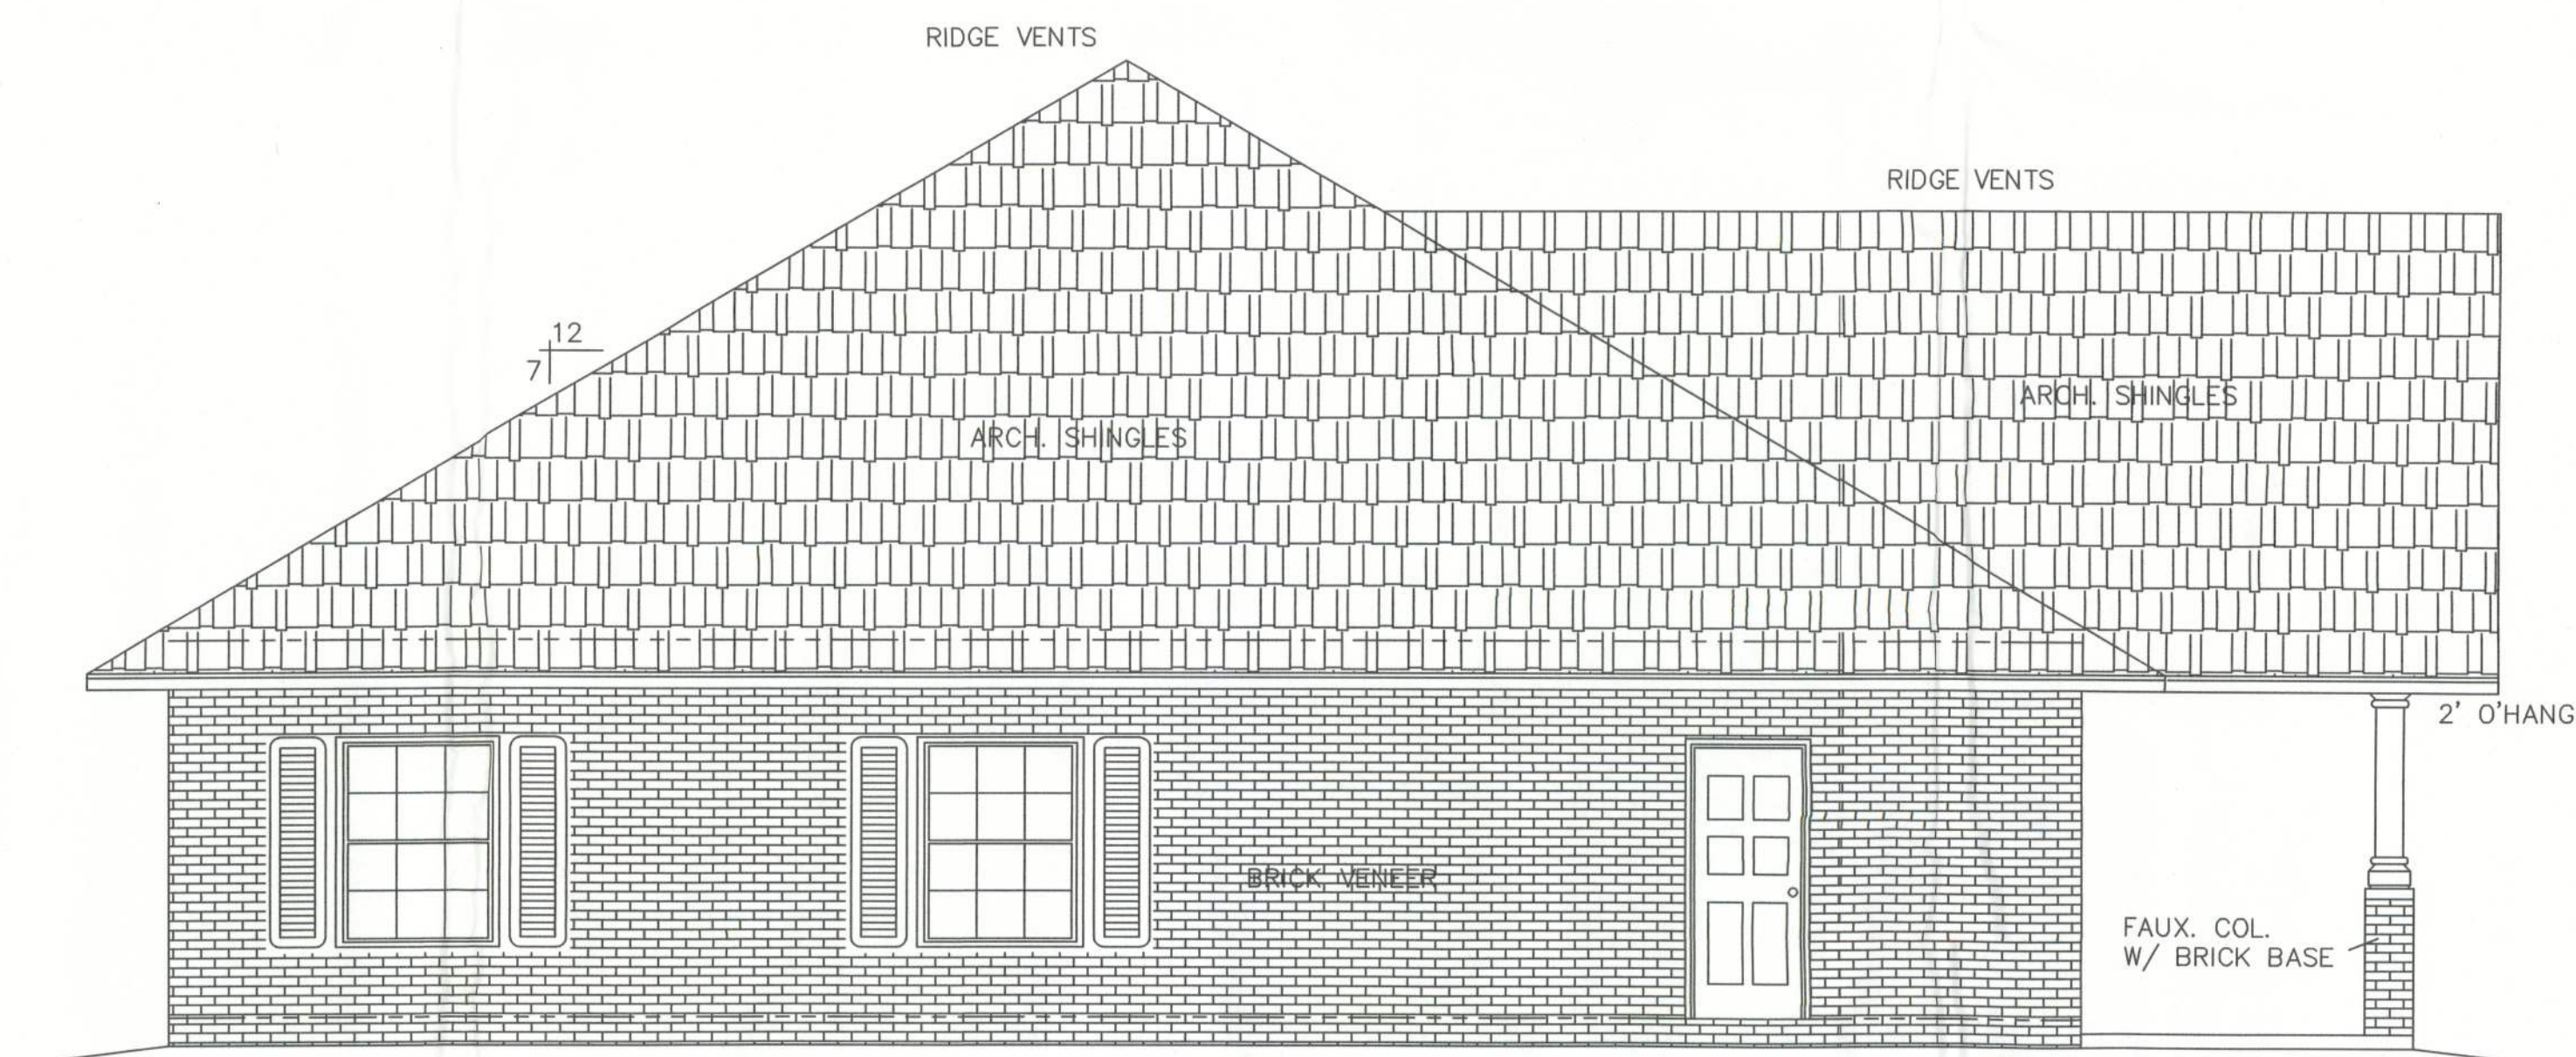

LEFT ELEVATION

SCALE: 1/4 IN. = 1 FT.

Edward L. Tabol

MEMORIAL LIBRARY

WINDLOAD ENGINEER: Mark Disosway, PE No.53915, POB 868, Lake City, FL 32056, 386-754-5419

CERTIFICATION: These plans and "Windload Engineering", Sheet S-1, attached, comply with Florida Building Code 2001, Section 1606 wind loads, to the best of my knowledge.

LIMITATION: This design is valid for one building, at specified location, permitted within 90 days of signature date. In case of conflict, structural requirements, scope of work, and builder responsibilities on sheet S-1 control.

Location: U.S. 90 WEST - LAKE CITY Job No.: 504223A

FILE: 05-010	EDWARD L. TABOL MEMORIAL LIBRARY	SHEET: 2 OF 5
DATE: 8-9-05		CAD FILE: 05010-R
DRAWN: T A D	PREPARED BY: TIM DELBENE Drafting & Technical Services 192 SW Sagewood Cir., Lake City, FL 32024 Phone (386) 755-5891	REV:
CHECK: T A D		REV:

A-2