



Baker Residence

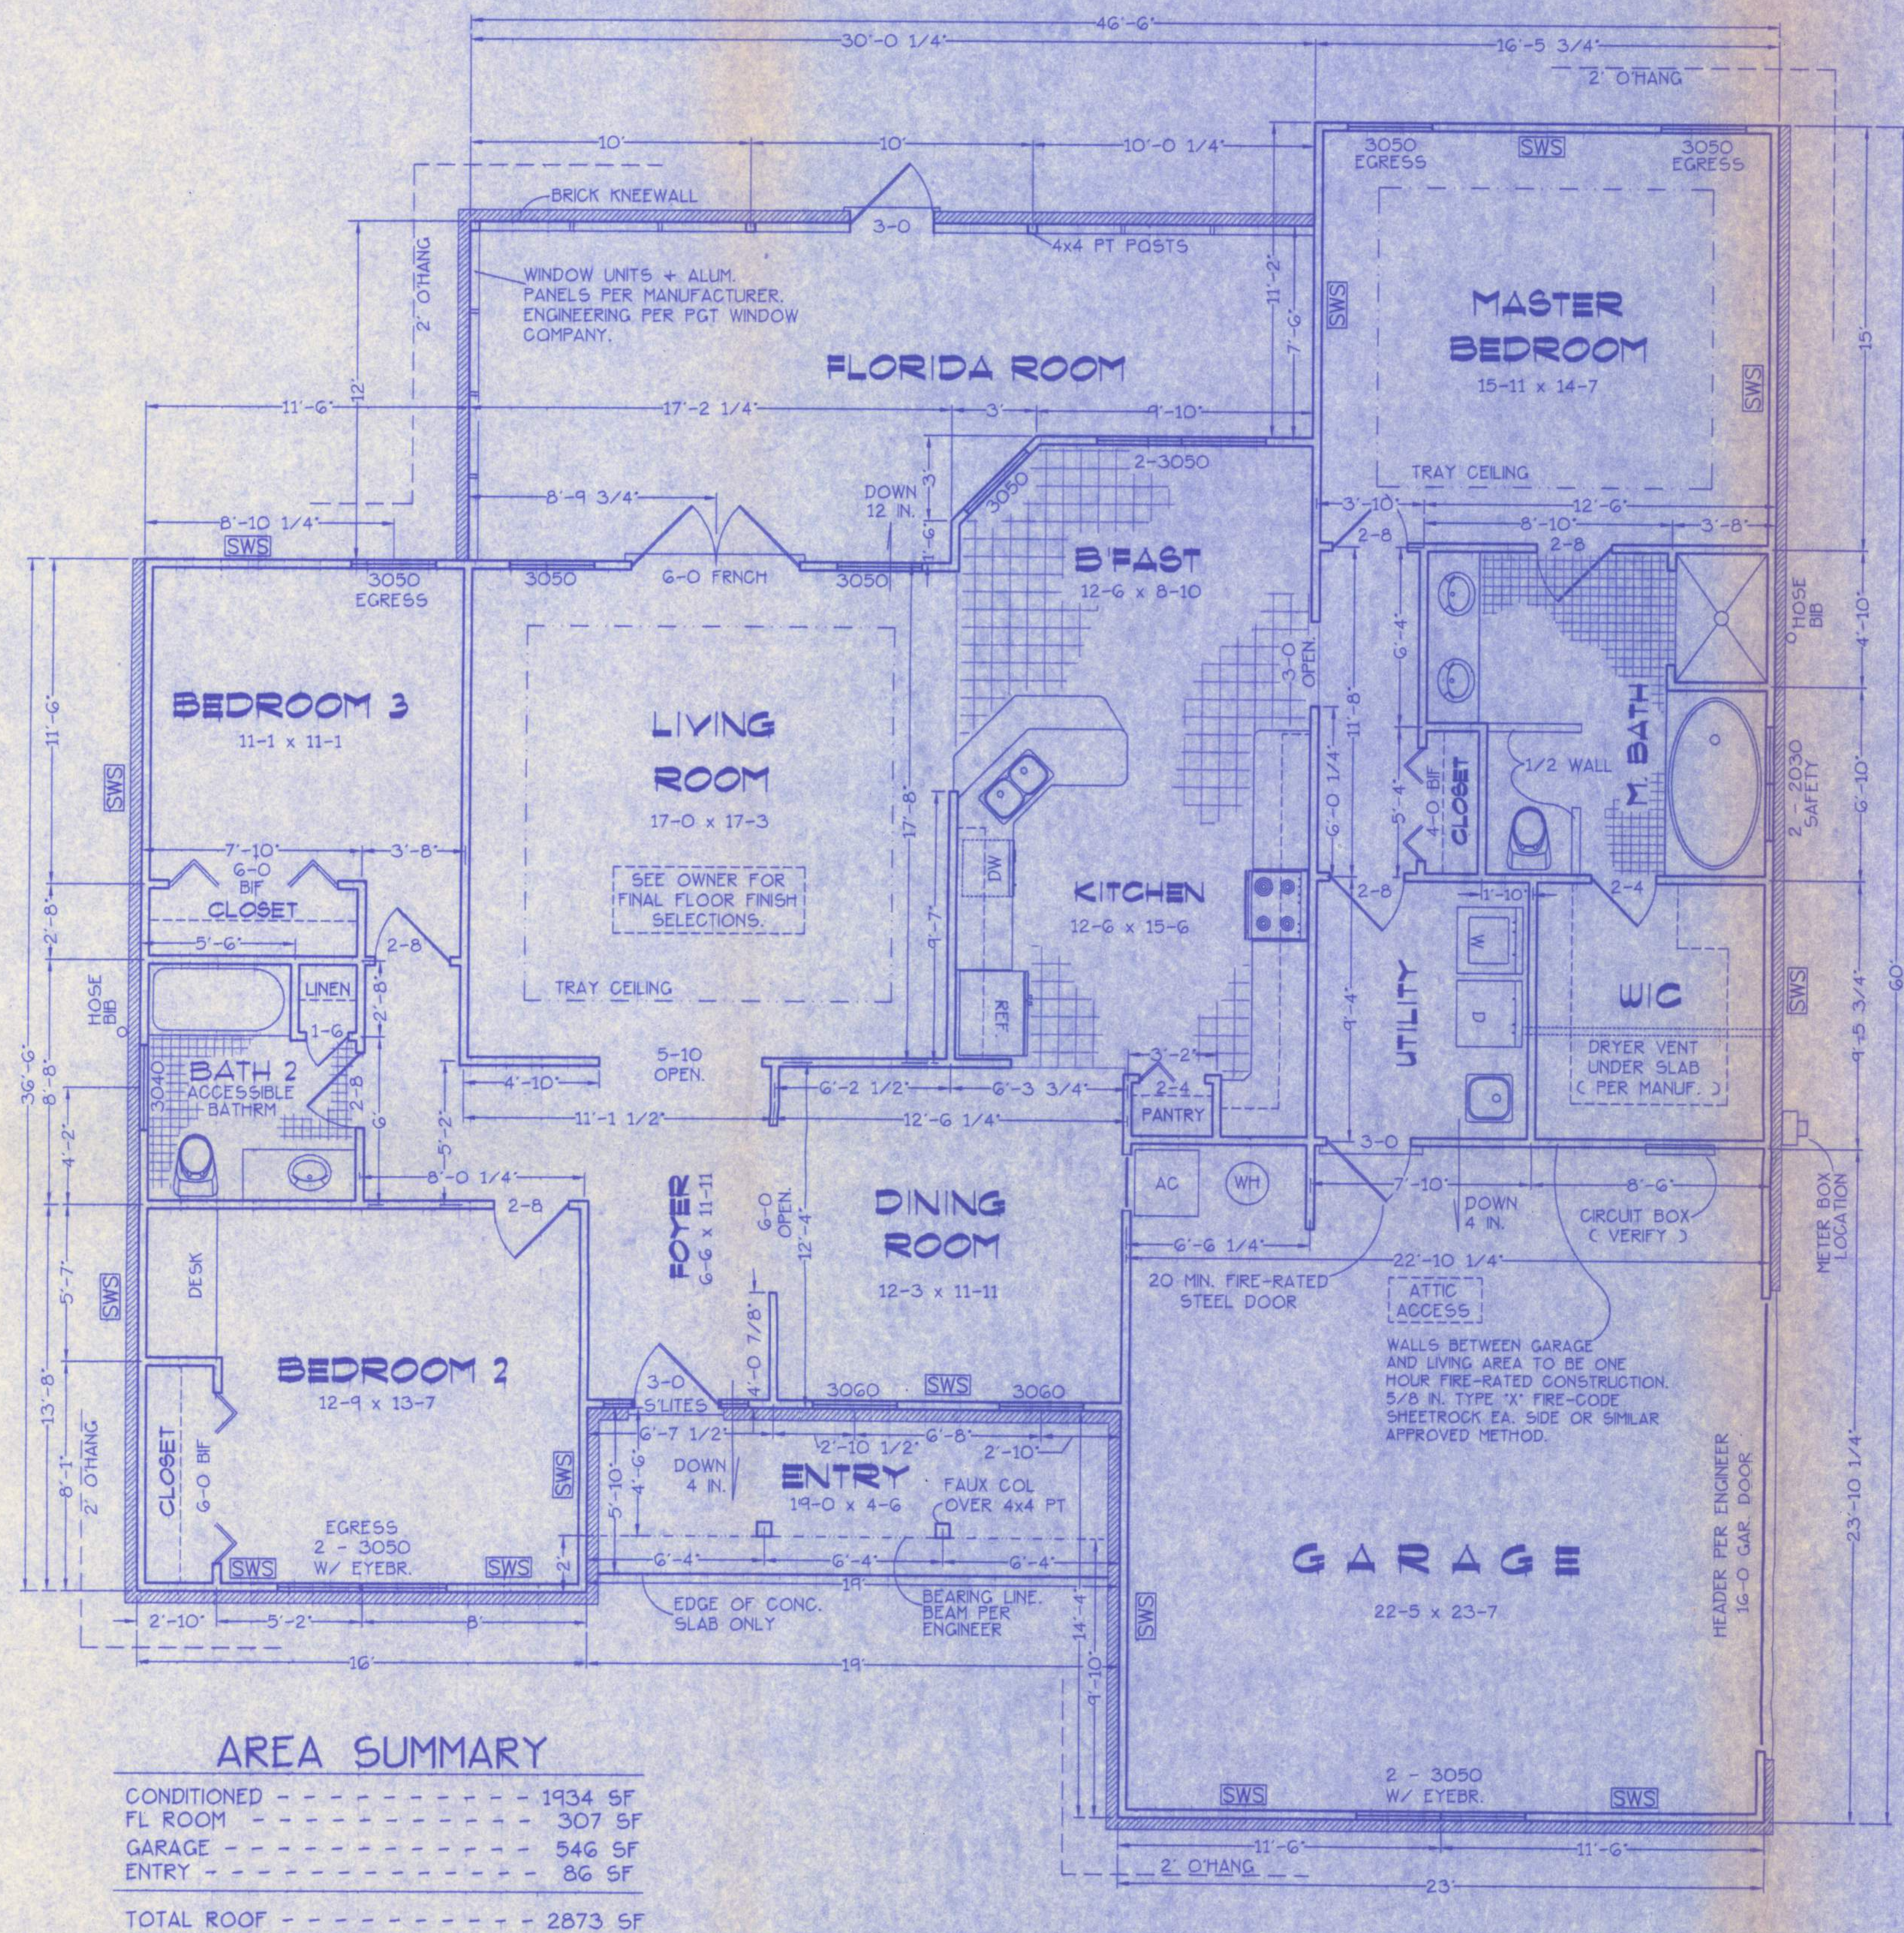

AREA SUMMARY	
CONDITIONED	1934 SF
FL ROOM	307 SF
GARAGE	546 SF
ENTRY	86 SF
TOTAL ROOF	2873 SF

FLOOR PLAN
SCALE: 1/4 IN. = 1 FT.

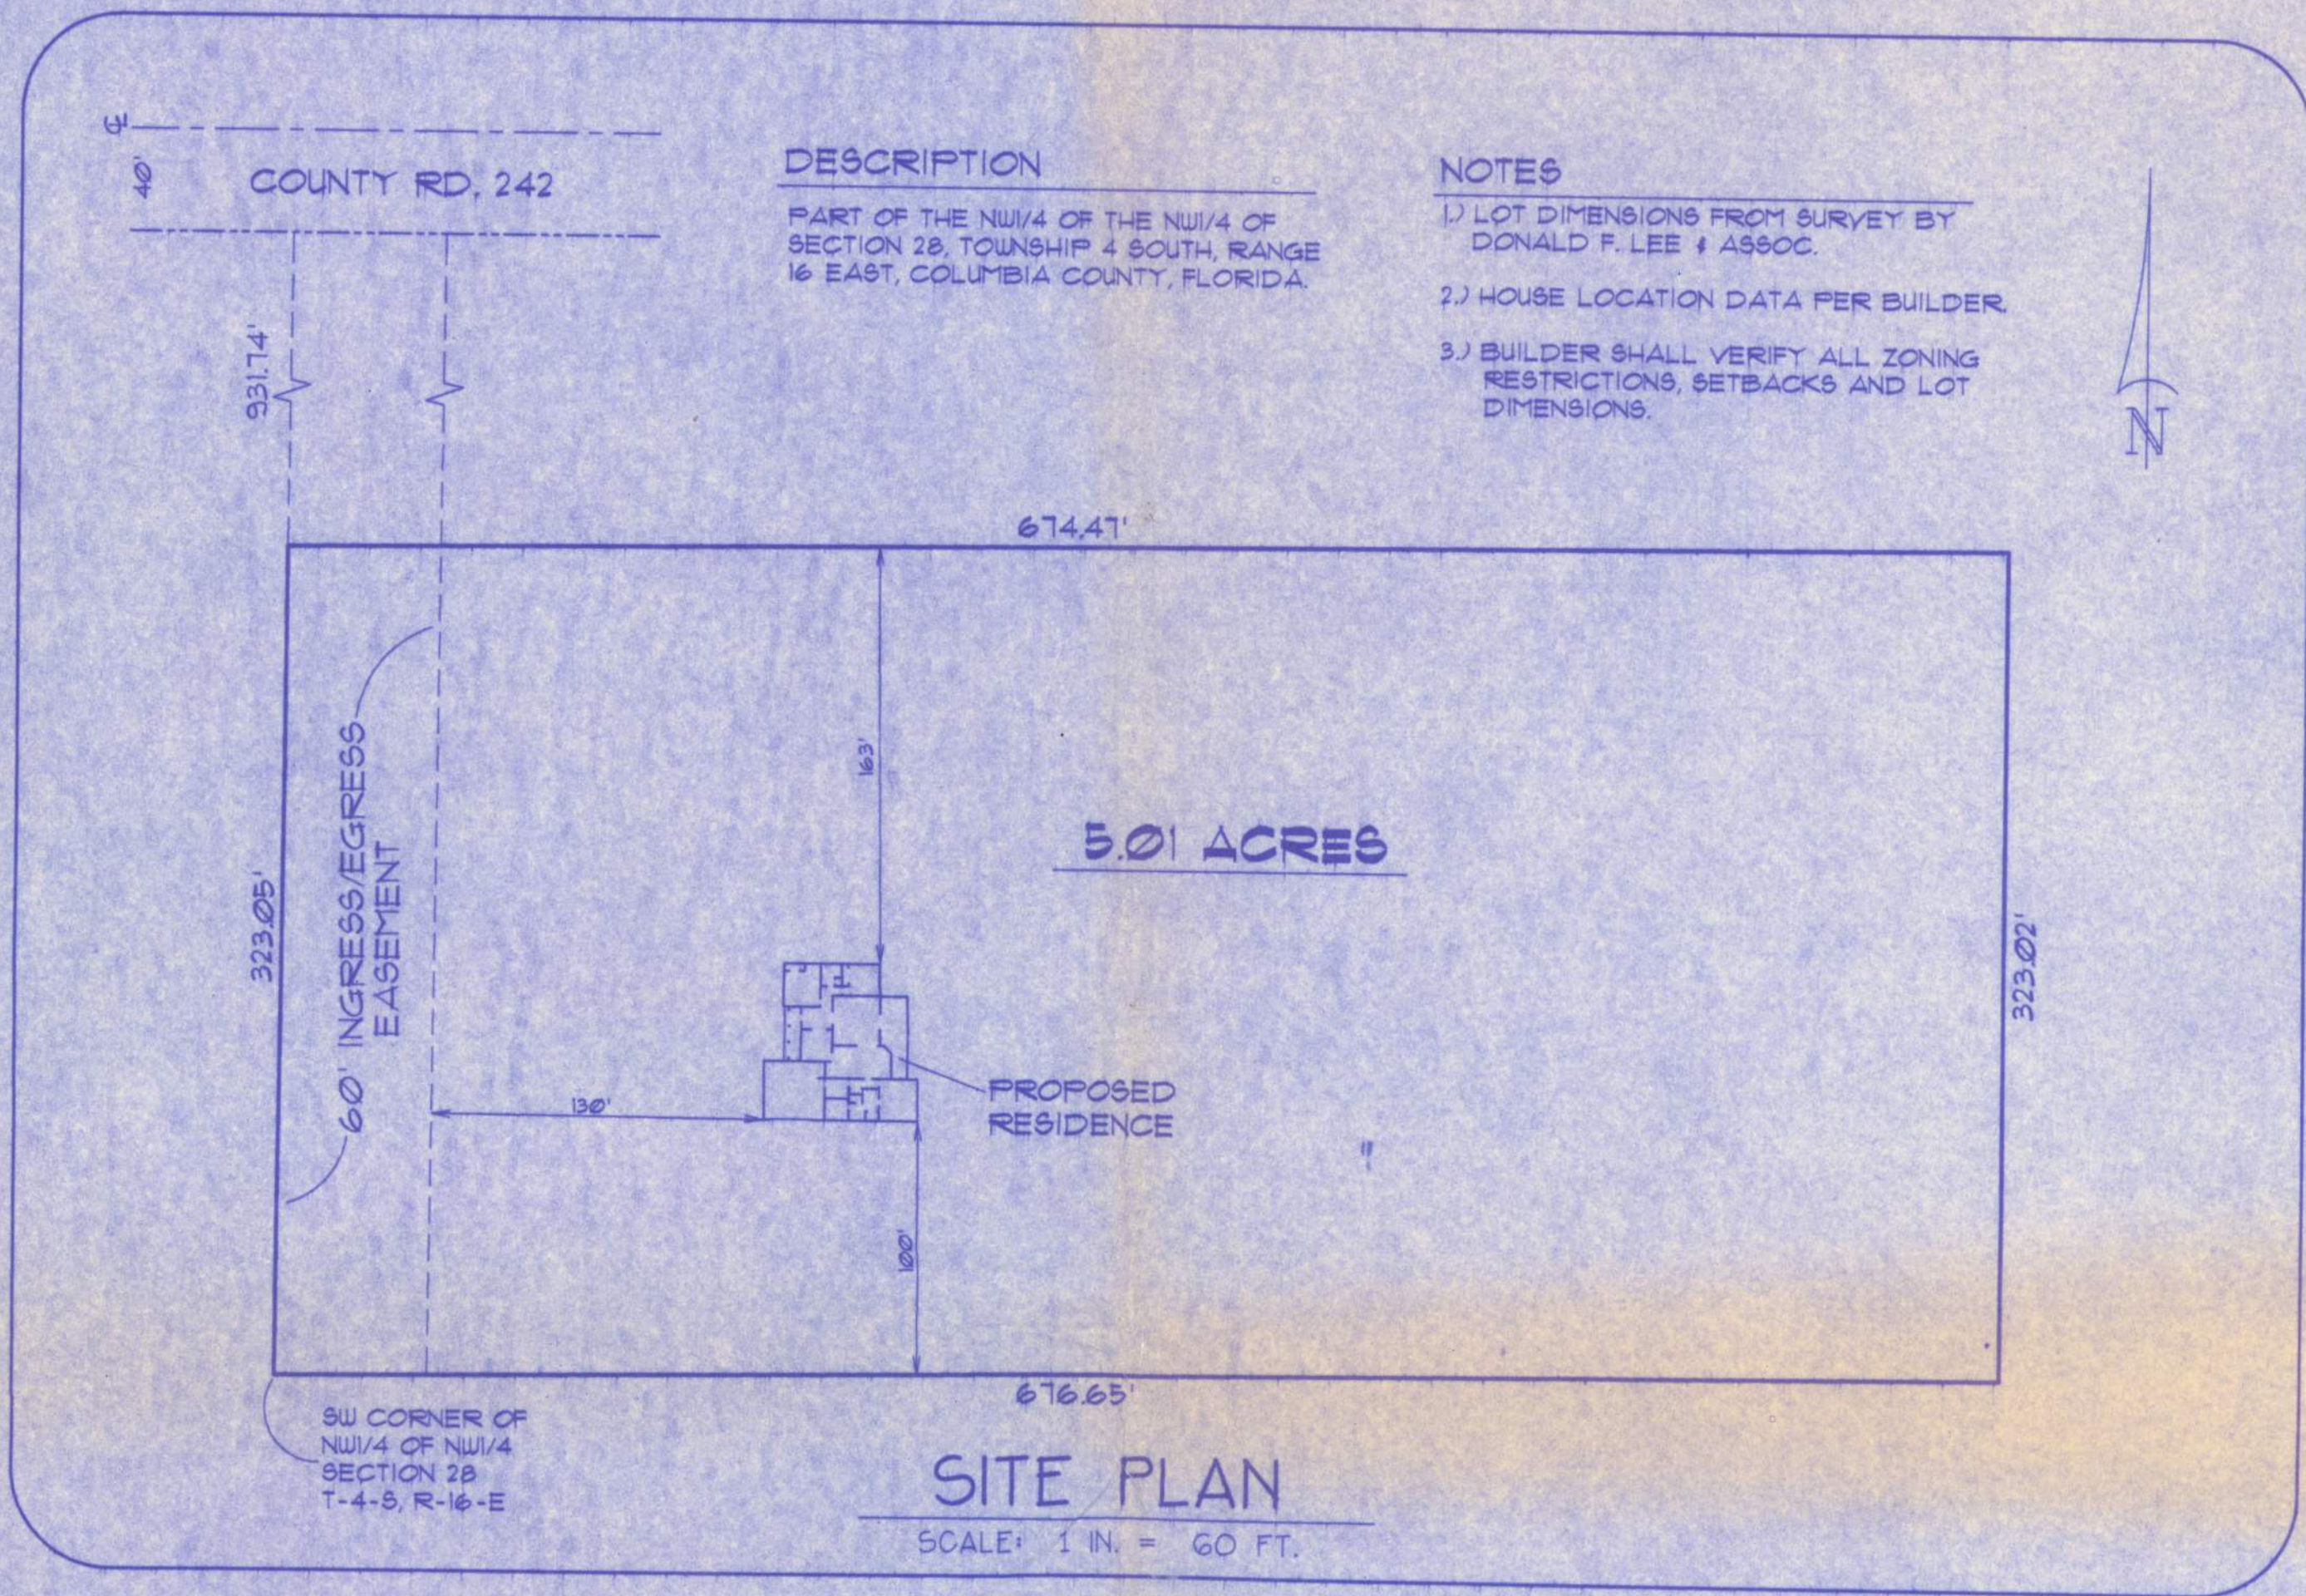

SWS - Indicates a shearwall segment location referring to the labeled section of wall lying between the adjacent window / door openings in either direction. The shearwall areas have a height/width aspect ratio of 3-1/2 : 1 or wider.

Index to Sheets	
SHEET A-1	SITE PLAN + FLOOR PLAN
SHEET A-2	ELEVATIONS + GEN. NOTES
SHEET A-3	ELEVATIONS
SHEET A-4	FOUNDATION + SECTIONS
SHEET A-5	ELECTRICAL
SHEET S-1	WIND ENGINEERING

WINDLOAD ENGINEER: Mark Disosway, PE No.53915, POB 868, Lake City, FL 32056, 386-754-5419

CERTIFICATION: These plans and "Windload Engineering", Sheet S-1, attached, comply with Florida Building Code 2001, Section 1606 wind loads, to the best of my knowledge.

LIMITATION: This design is valid for one building, at specified location, permitted within 90 days of signature date. In case of conflict, structural requirements, scope of work, and builder responsibilities on sheet S-1 control.

COUNTY RD. 242 - SECTION 28
Location: TWP. 4-S, RGE. 16-E. Job No.:

A-1

Mark Disosway
1258P05

FILE: 05-042	BAKER RESIDENCE	SHEET: 1 OF 5
DATE: 8-29-05		CAD FILE: 05042
DRAWN: T A D	PREPARED BY: TIM DELBENE Residential Drafting & Design	REV: 12-9-04
CHECK: T A D	Rt. 4, Box 330, Lake City, FL 32055 Phone: (404) 3-755-5881	REV:

OFFICE COPY
JTH 10-13-05