



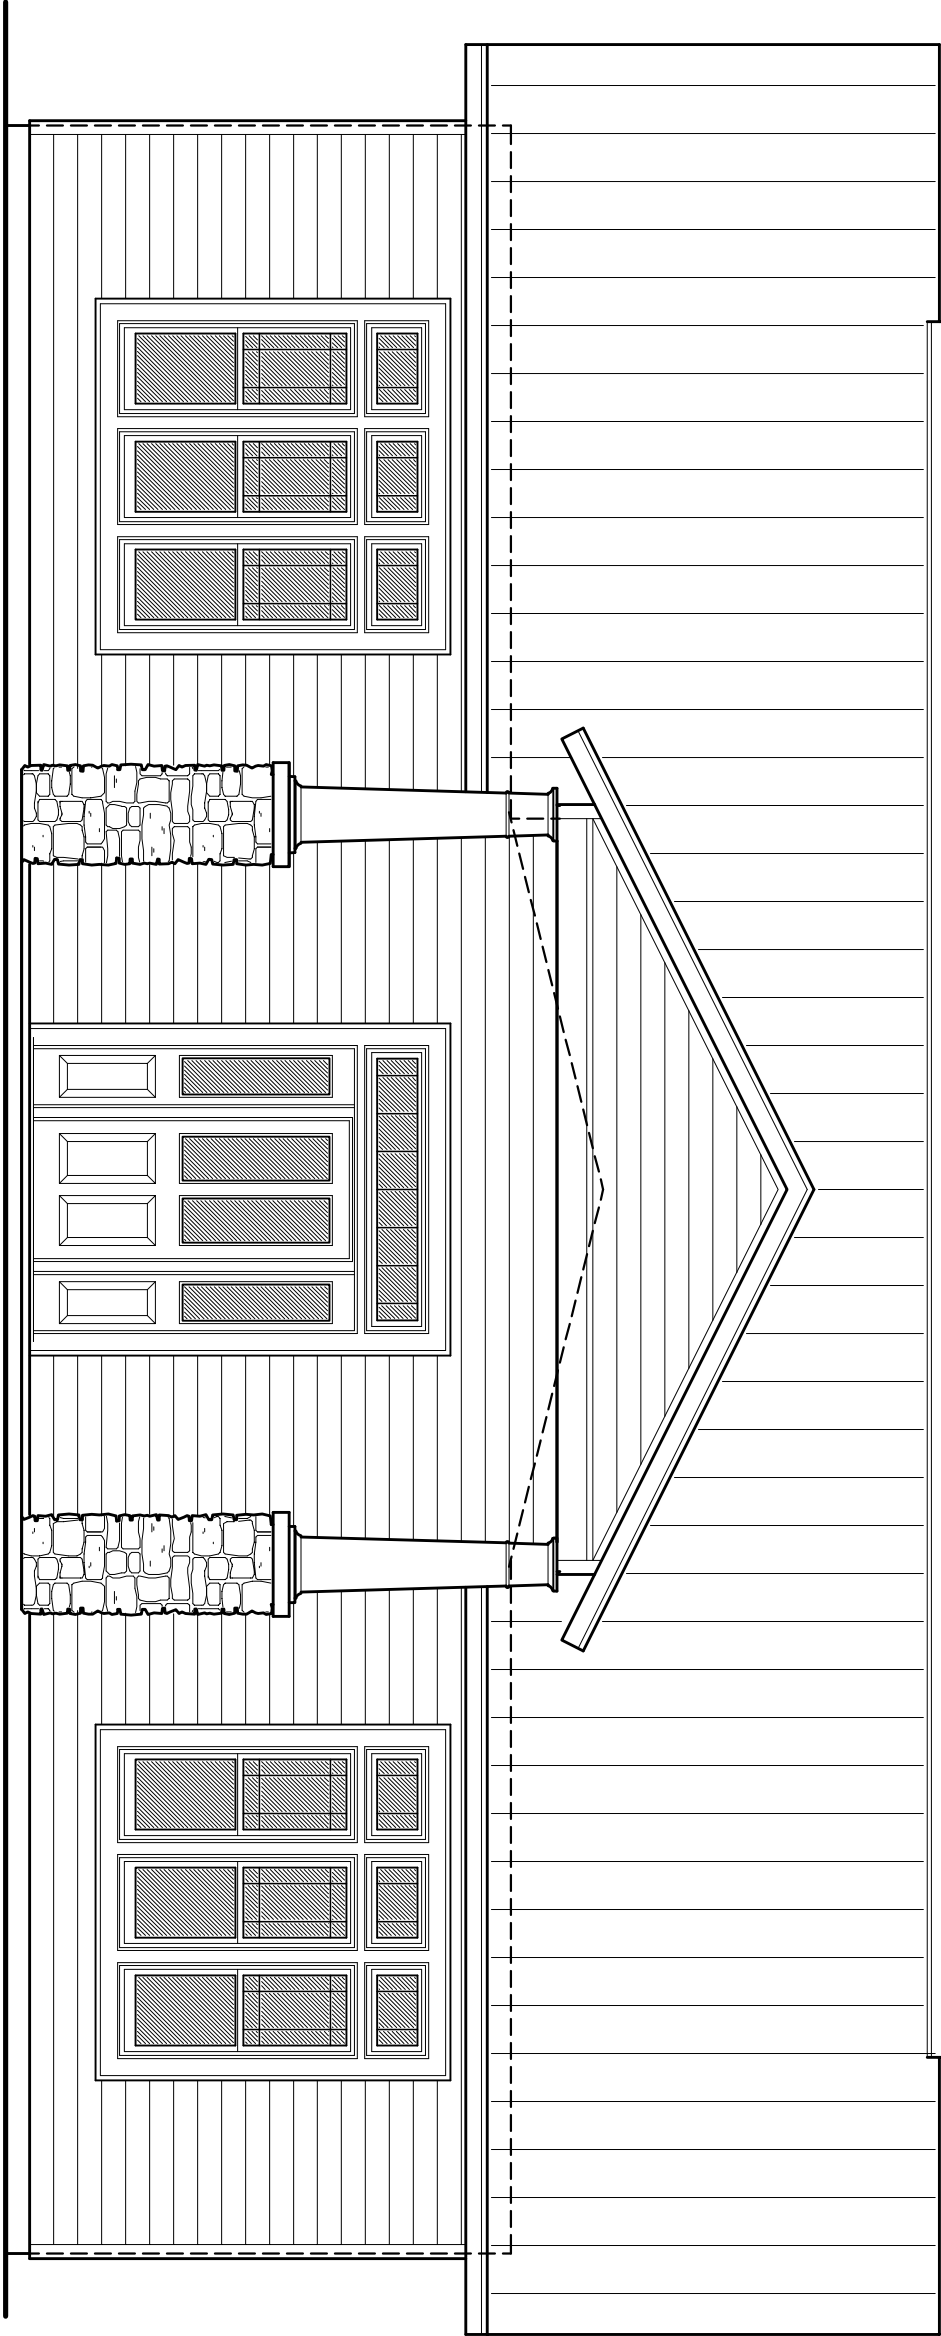


Front ELEVATION

SCALE: 3/16" = 1'-0"

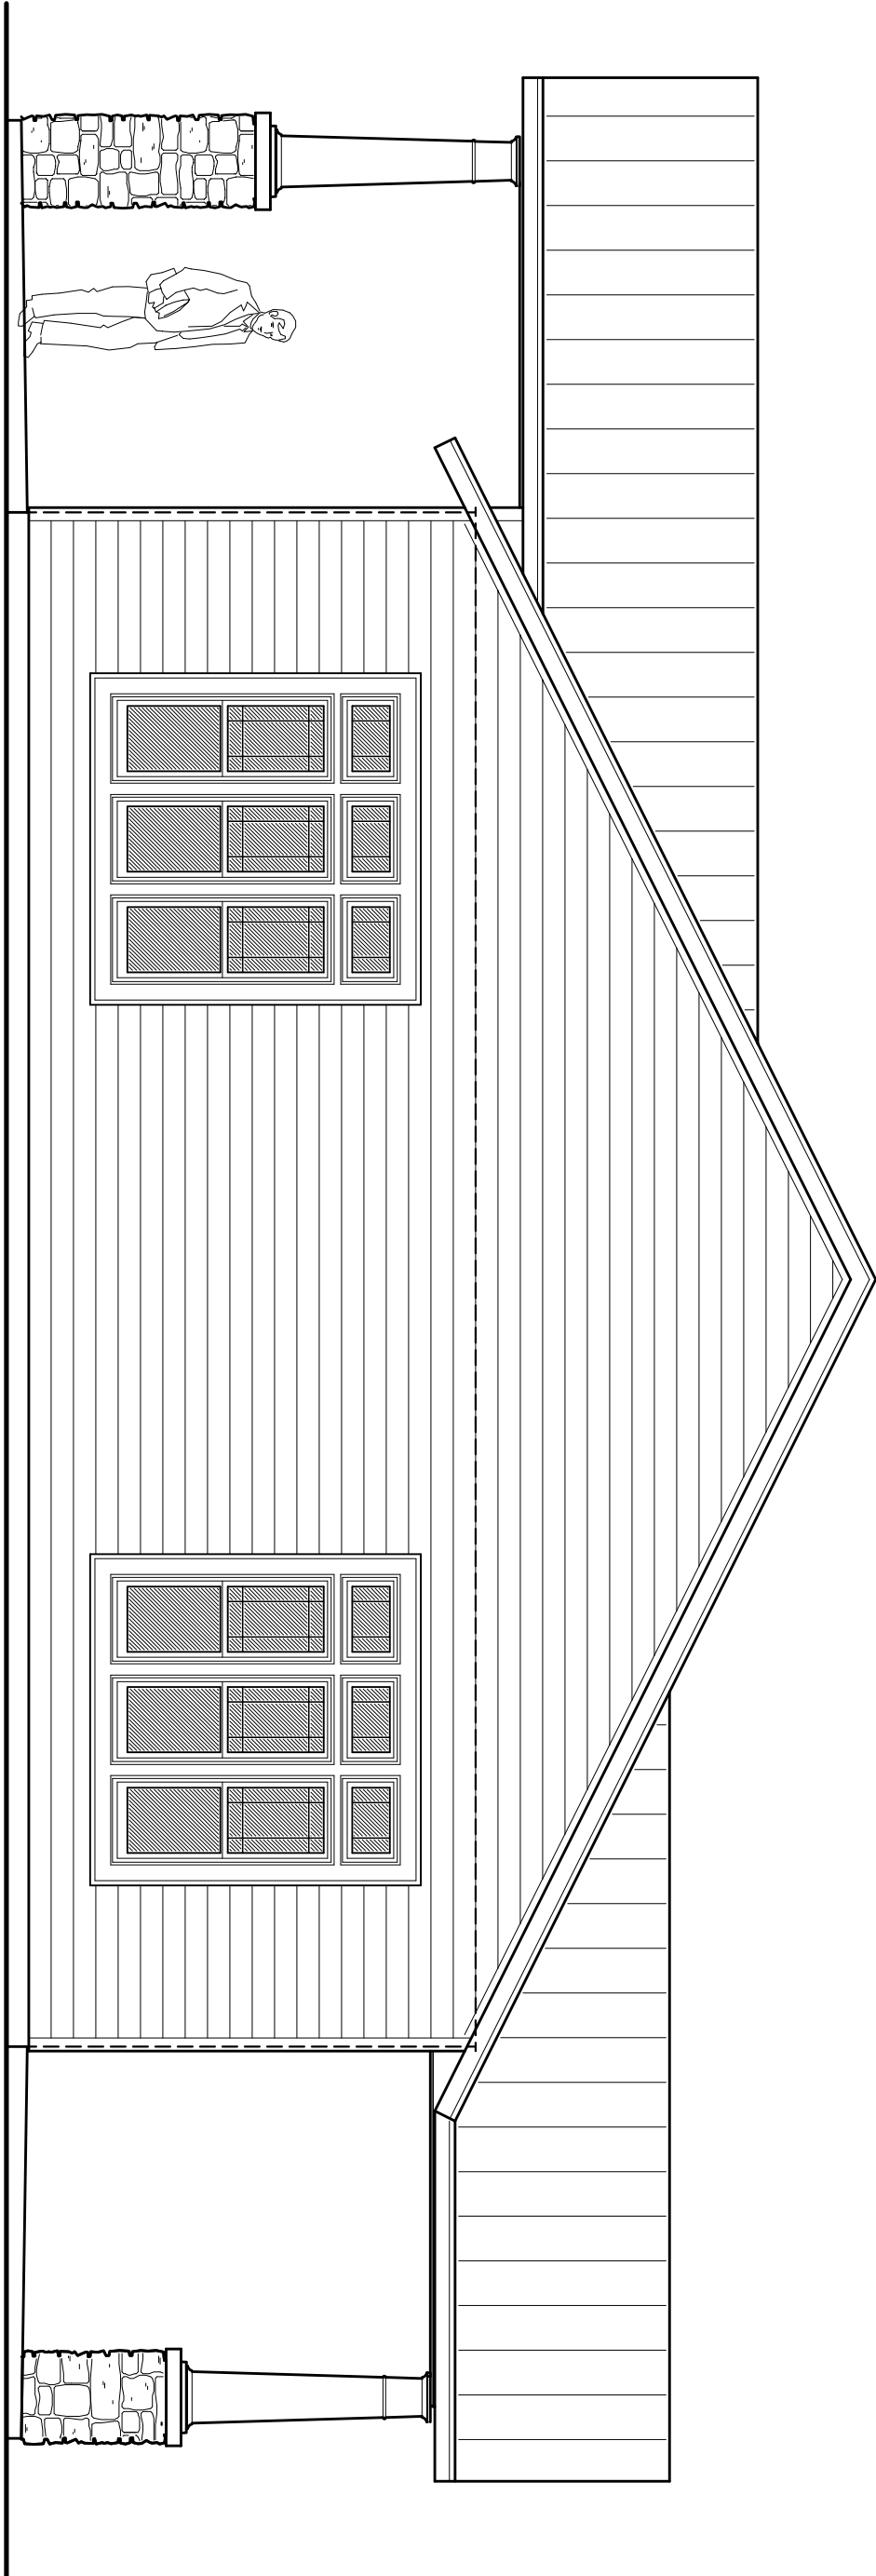


Left Side ELEVATION

SCALE: 3/16" = 1'-0"

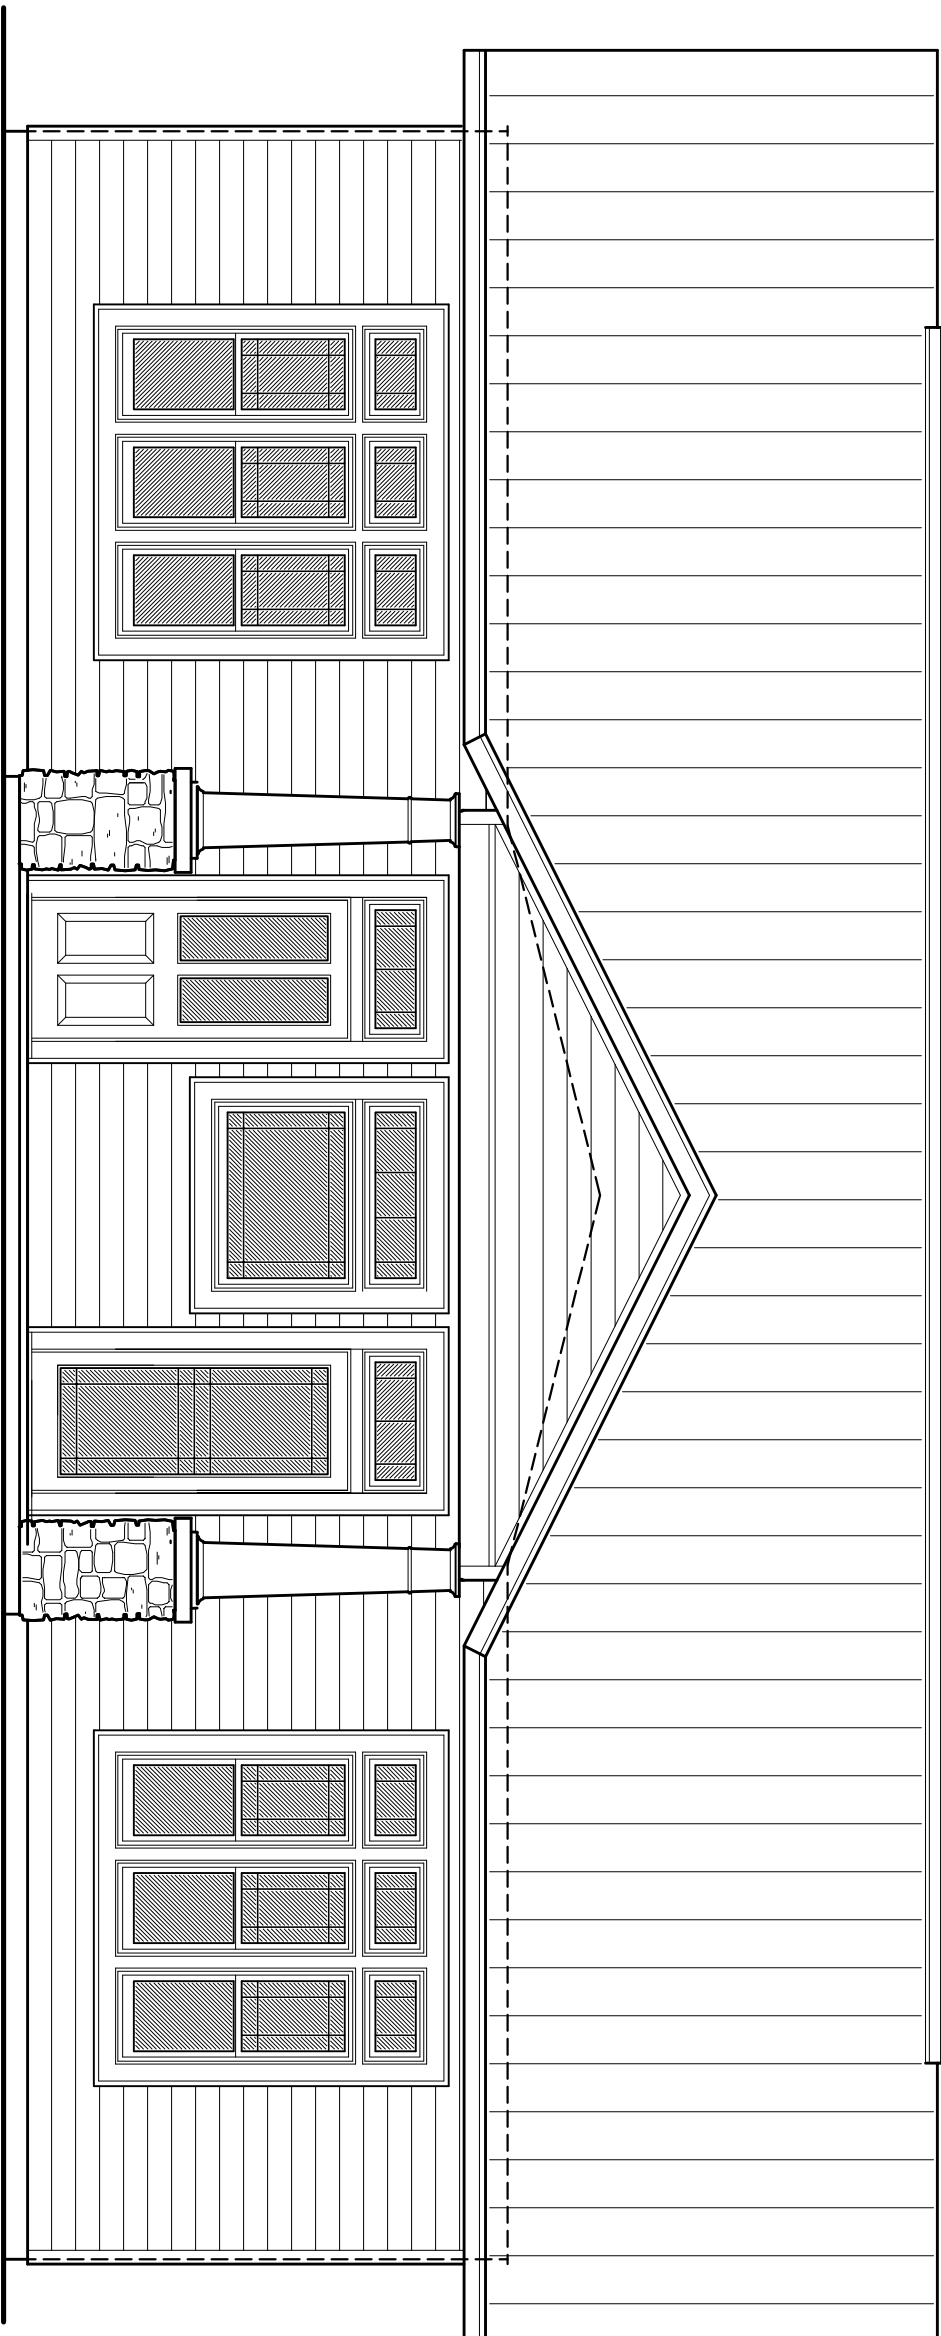

Rear ELEVATION

SCALE: 3/16" = 1'-0"

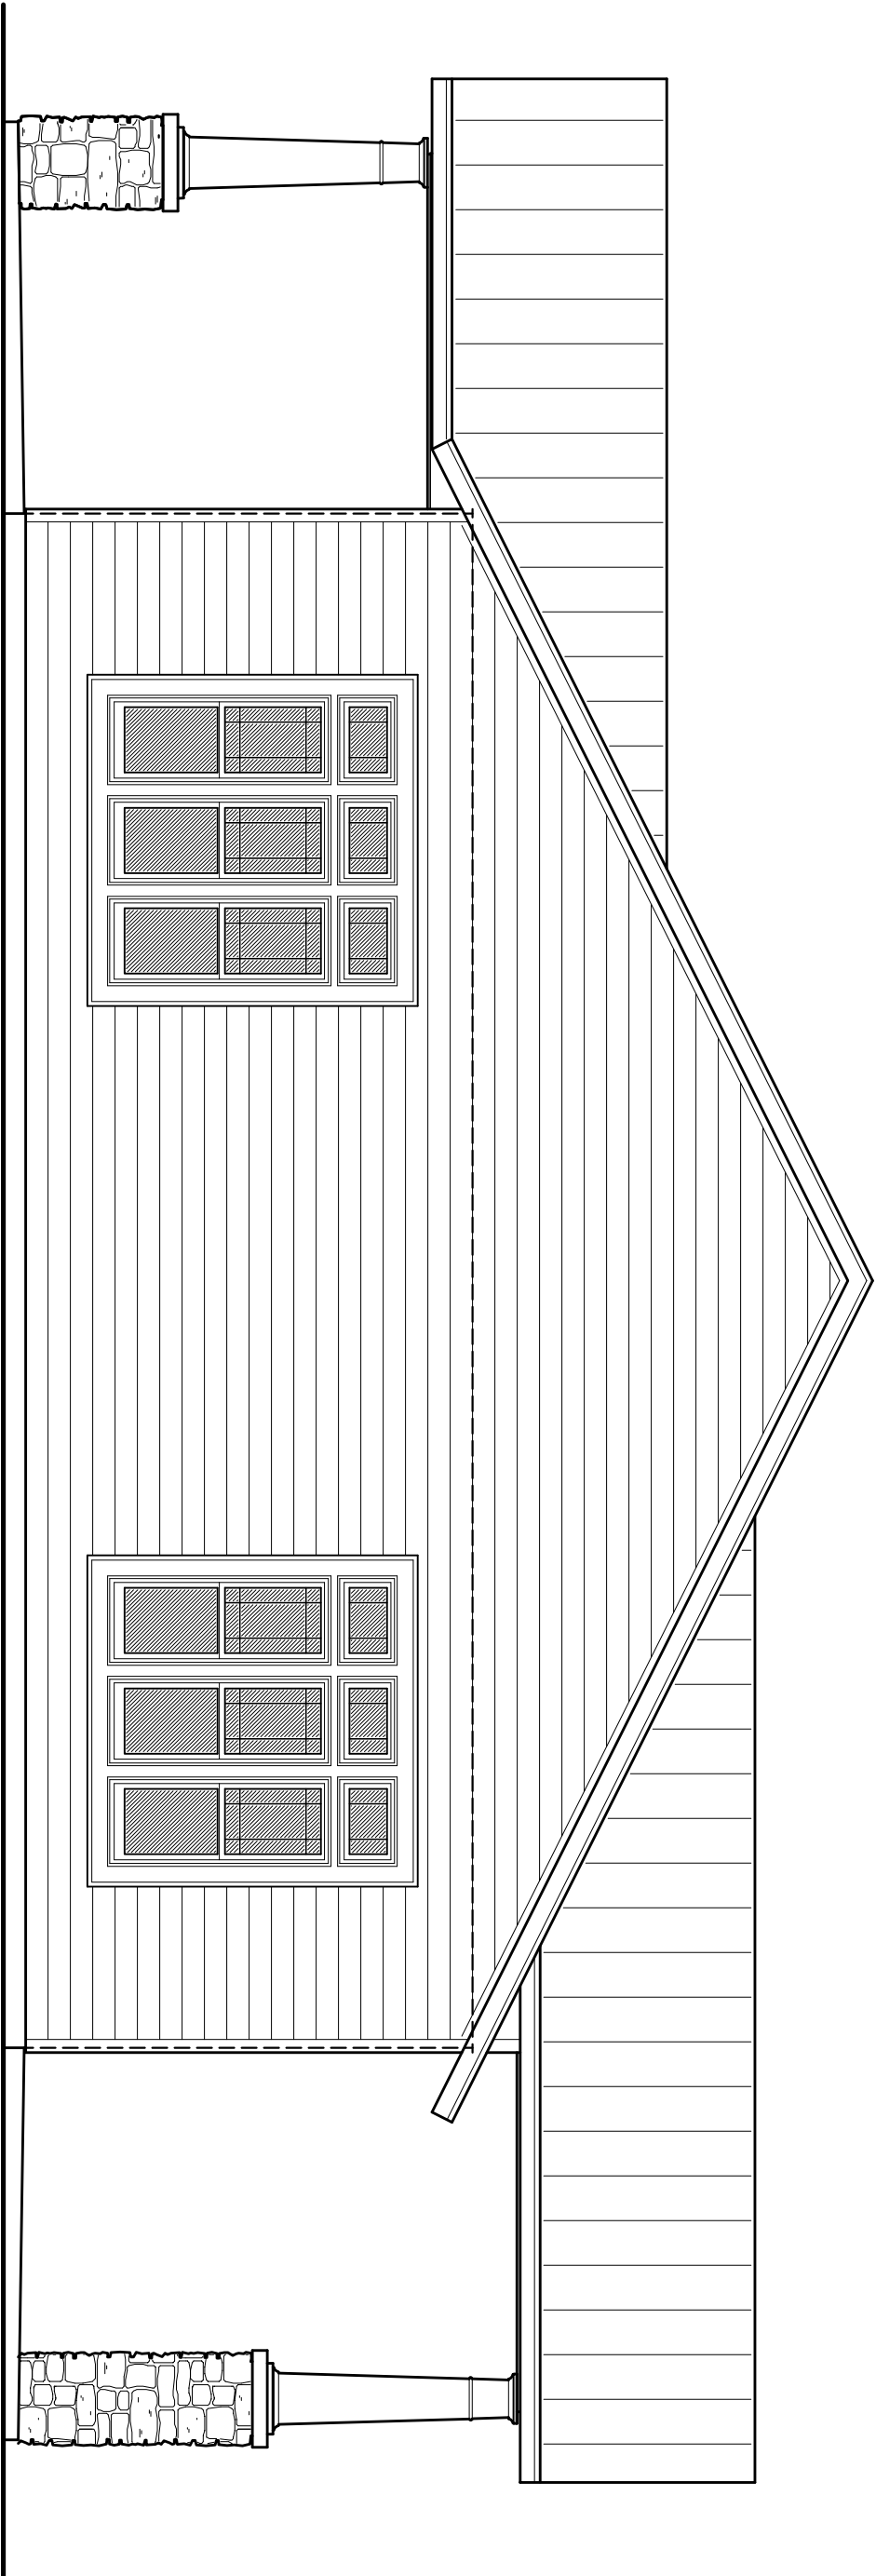

Right Side ELEVATION

SCALE: 1/4" = 1'-0"

WINDOW SCHEDULE			
MARK	DESCRIPTION	INSTALLATION	MODEL
2000	SINGLE HUNG ALUM. 6/54H W/ NSUL. GLASS	1" ROOFING NAILS - 3 PER FLANGE MAX. @ O.C.	SERIES 6500
NOTE: N.B. W/ TRANSOM			
ALL WINDOWS ARE INSULATED AND WEATHERSTRIPPED AS MANUFACTURED BY THE HOME PRODUCTS, INC. - OTHER MANUFACTURERS' PRODUCTS SHALL BE CONSIDERED AS EQUAL IF THEIR WINDOW DESIGN PERFORMANCE MEETS OR EXCEEDS THESE UNITS			
NOTE: VERIFY ROUGH OPENING WINDOW REQUIREMENTS PRIOR TO CONSTRUCTION			

NOTE !!!
EXTERIOR DOORS SHALL MEET OR EXCEED THE WINDOW ASSEMBLIES SHALL MEET OR EXCEED THE WINDOW RESISTANCE OF THE FOLLOWING PRODUCT:
SERIES ENERGY 6-8 USE INSULING OPAQUE RESIDENTIAL INSULATED STEEL DOOR W/ STEEL FRAME AS MFG'D BY "PREDDOR ENTRY SYSTEMS"

NOTE !!!
WINDOW ASSEMBLIES SHALL MEET OR EXCEED THE WINDOW RESISTANCE OF THE FOLLOWING PRODUCTS:
THE HOME PRODUCTS, INC.'S SERIES 450/650 ALUMINUM WINDOWS, SINGLE HUNG 1, 2 & 3 SLIDED UNITS, PICTURE PER ASTM E 283, ASTM E 330 & ASTM E 541

EXTERIOR FINISH MATERIALS:

1. CONT. RIDGE VENT TO MATCH ROOFING
2. FINISH ROOFING AS SELECTED BY OWNER
3. MTL. FLASHING ON 1X6 CYPRRESS FASCIA
4. PORCH BEAM - SEE PLANS FOR SIZE
5. FIBERGLASS ENTRY DOOR, STYLE SELECTED BY THE OWNER - PAINTED FINISH
6. HARDIEBOARD SIDING - SELECTED BY OWNER
7. CONCRETE PORCH DECK, W/ WOOD FLOAT FINISH & TOOLED EDGES
8. SINGLE HUNG ALUMINUM WINDOWS W/ DEL. GLAZING AS SELECTED BY OWNER
9. NOT USED
10. P/T WOOD PORCH FOSITS, PRIMED & PAINTED
11. CONCRETE FOUNDATION - FINISH AS DIRECTED BY OWNER
12. CULTURED STONE "EDGE ROCK" STYLE, COLOR AS DIRECTED BY OWNER

NOTE !!!

ROOF SHINGLES SHALL BE OF THE FOLLOWING MANUFACTURERS AND MODELS:

TAKKO ROOFING PRODUCTS	GALE MATERIALS CORP.	ELK PREMIUM ROOFING
GLASS 6500 48	ROYAL SOVEREIGN	BLUES PEOPLE 4
ELITE GLASS 6500 48	WEATHERMAX	PRESTIGE HIGH DEFINITION 4
HERITAGE 30 48	SLATE VUE	PRESTIGE 25 4
HERITAGE 40 48	GRAND SEQUOIA	PRESTIGE 30 4
HERITAGE 50 48	COUNTRY MANOR	PRESTIGE 35 4
TAKKO REQUIRED NAILSHINGLE 1.4		PRESTIGE PLUS 4
COUNTRY ESTATES		PRESTIGE GALLERY COLLECTION 4
TIMBERLINE 20 ECT 40		CARPHONE 4
TIMBERLINE ULTRA		PRESTIGE GALLERY COLLECTION 4
BENTLEY		PRESTIGE GALLERY COLLECTION 4
GALE REQUIRED NAILSHINGLE 1.4		PRESTIGE GALLERY COLLECTION 4
1.5 NAILS		PRESTIGE GALLERY COLLECTION 4
1.6 NAILS		PRESTIGE GALLERY COLLECTION 4

THESE SHINGLES MEET THE REQUIREMENTS OF ASTM D-3161 TYPE 1 MODIFIED TO 120 MPH WINDS & FBC 145.00, USING THE SPECIFIED NAILS