




## \* REAR ELEVATION \*

SCALE : 1/4" = 1'-0"

NOTE: 12" OVERHANG GABLE ENDS  
18" ALL OTHER EAVES

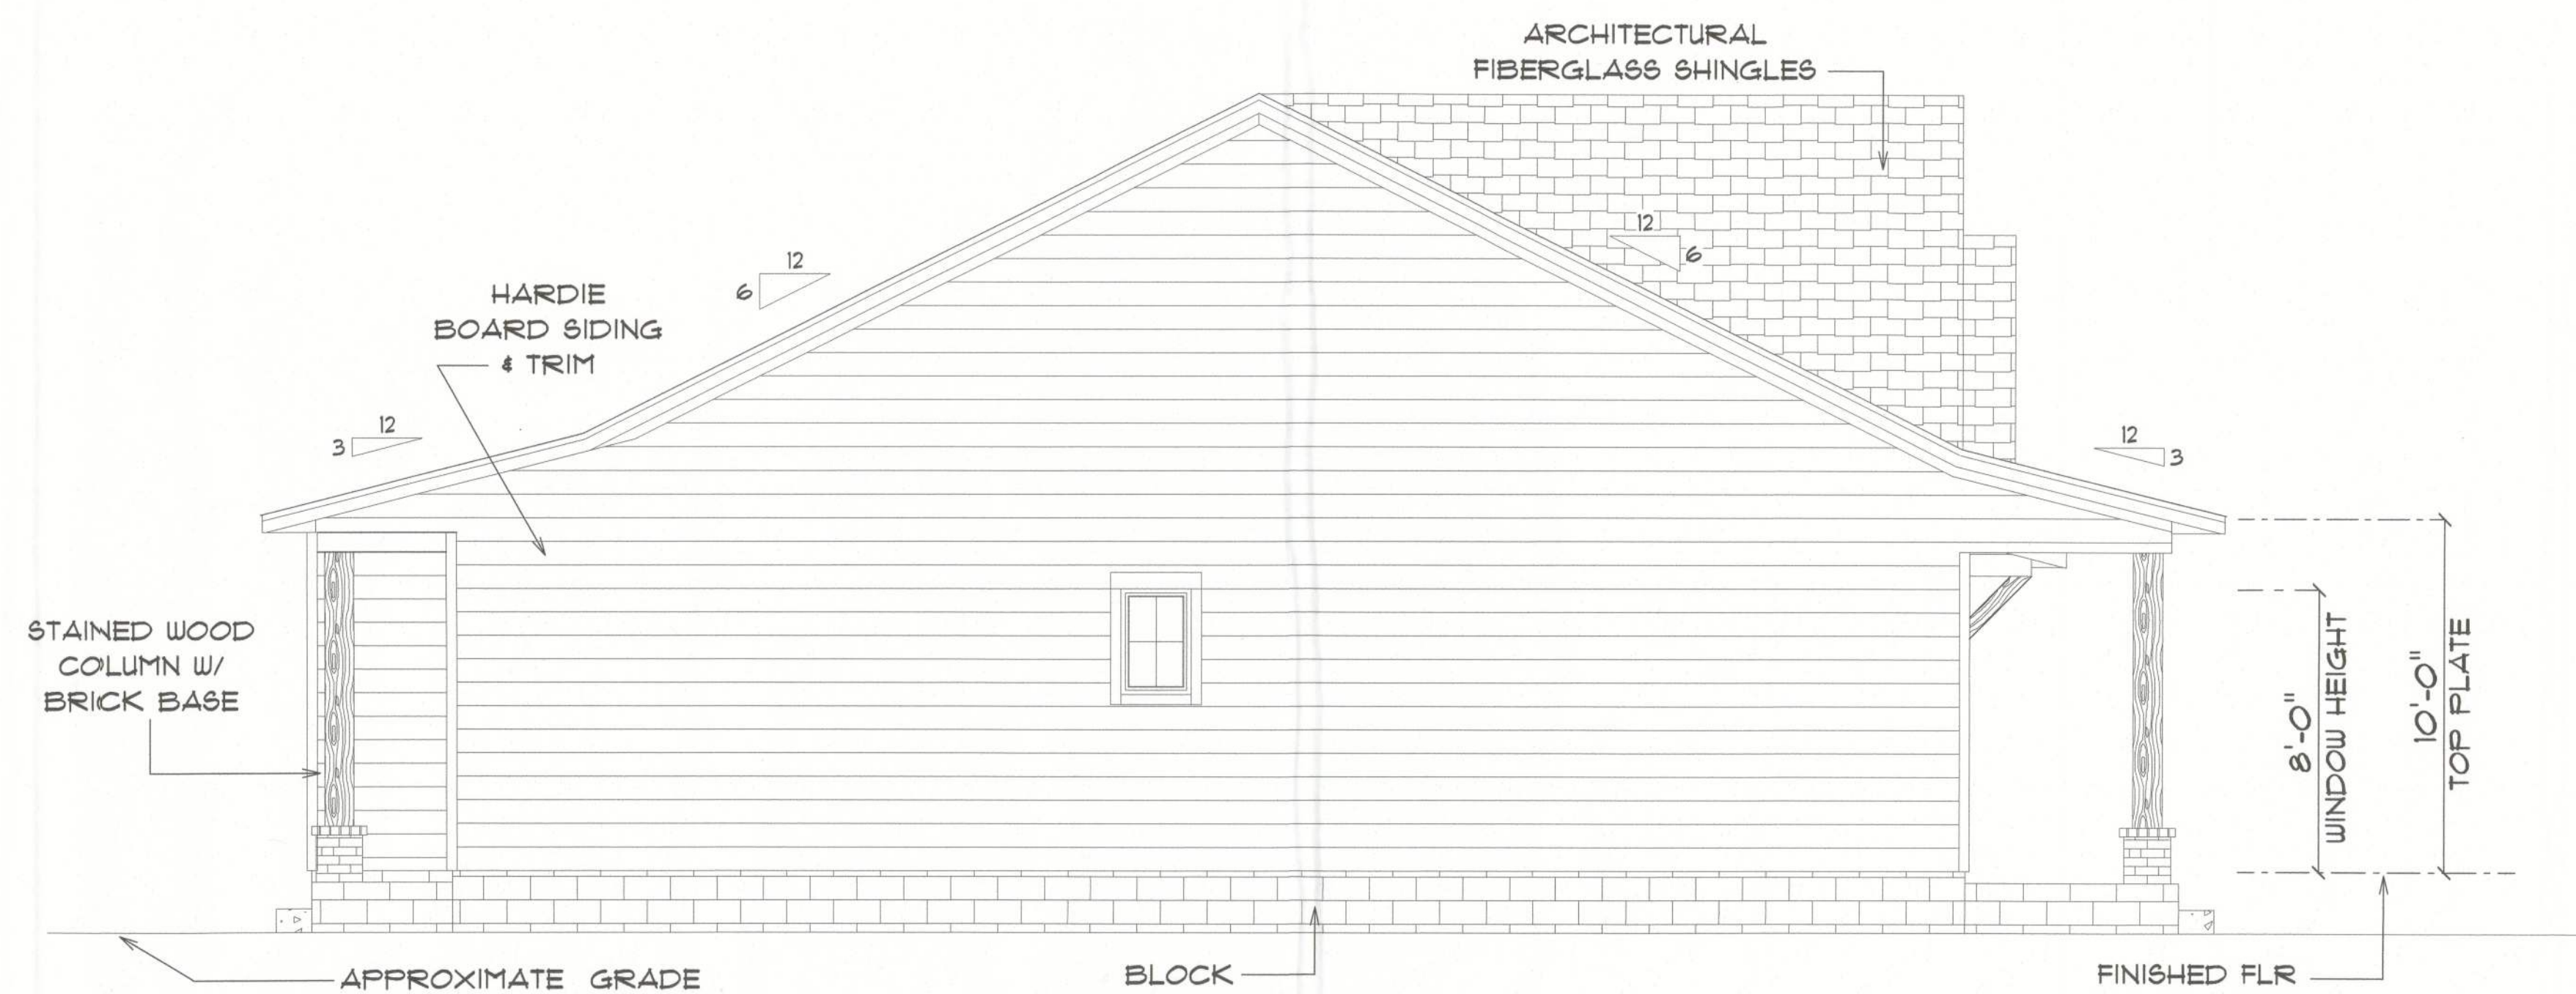

## \* LEFT ELEVATION \*

SCALE : 1/4" = 1'-0"

NOTE: 12" OVERHANG GABLE ENDS  
18" ALL OTHER EAVES

NEW RESIDENCE  
for  
MARTIN & REBEKAH  
McALHANY

Tessa M. Ruffo  
2325 SW 6th St  
Lake City, Florida, 32025  
Cell: (386) 867-1181  
Email: tessaruffo@gmail.com

PRINTED DATE:  
Thursday, May 30, 2024

DRAWN BY: Tessa M. Ruffo  
CHECKED BY:

BUILDING CONTRACTOR

FINALS DATE:

JOB NUMBER:

DRAWING NUMBER

A-5

OF 6 SHEETS