



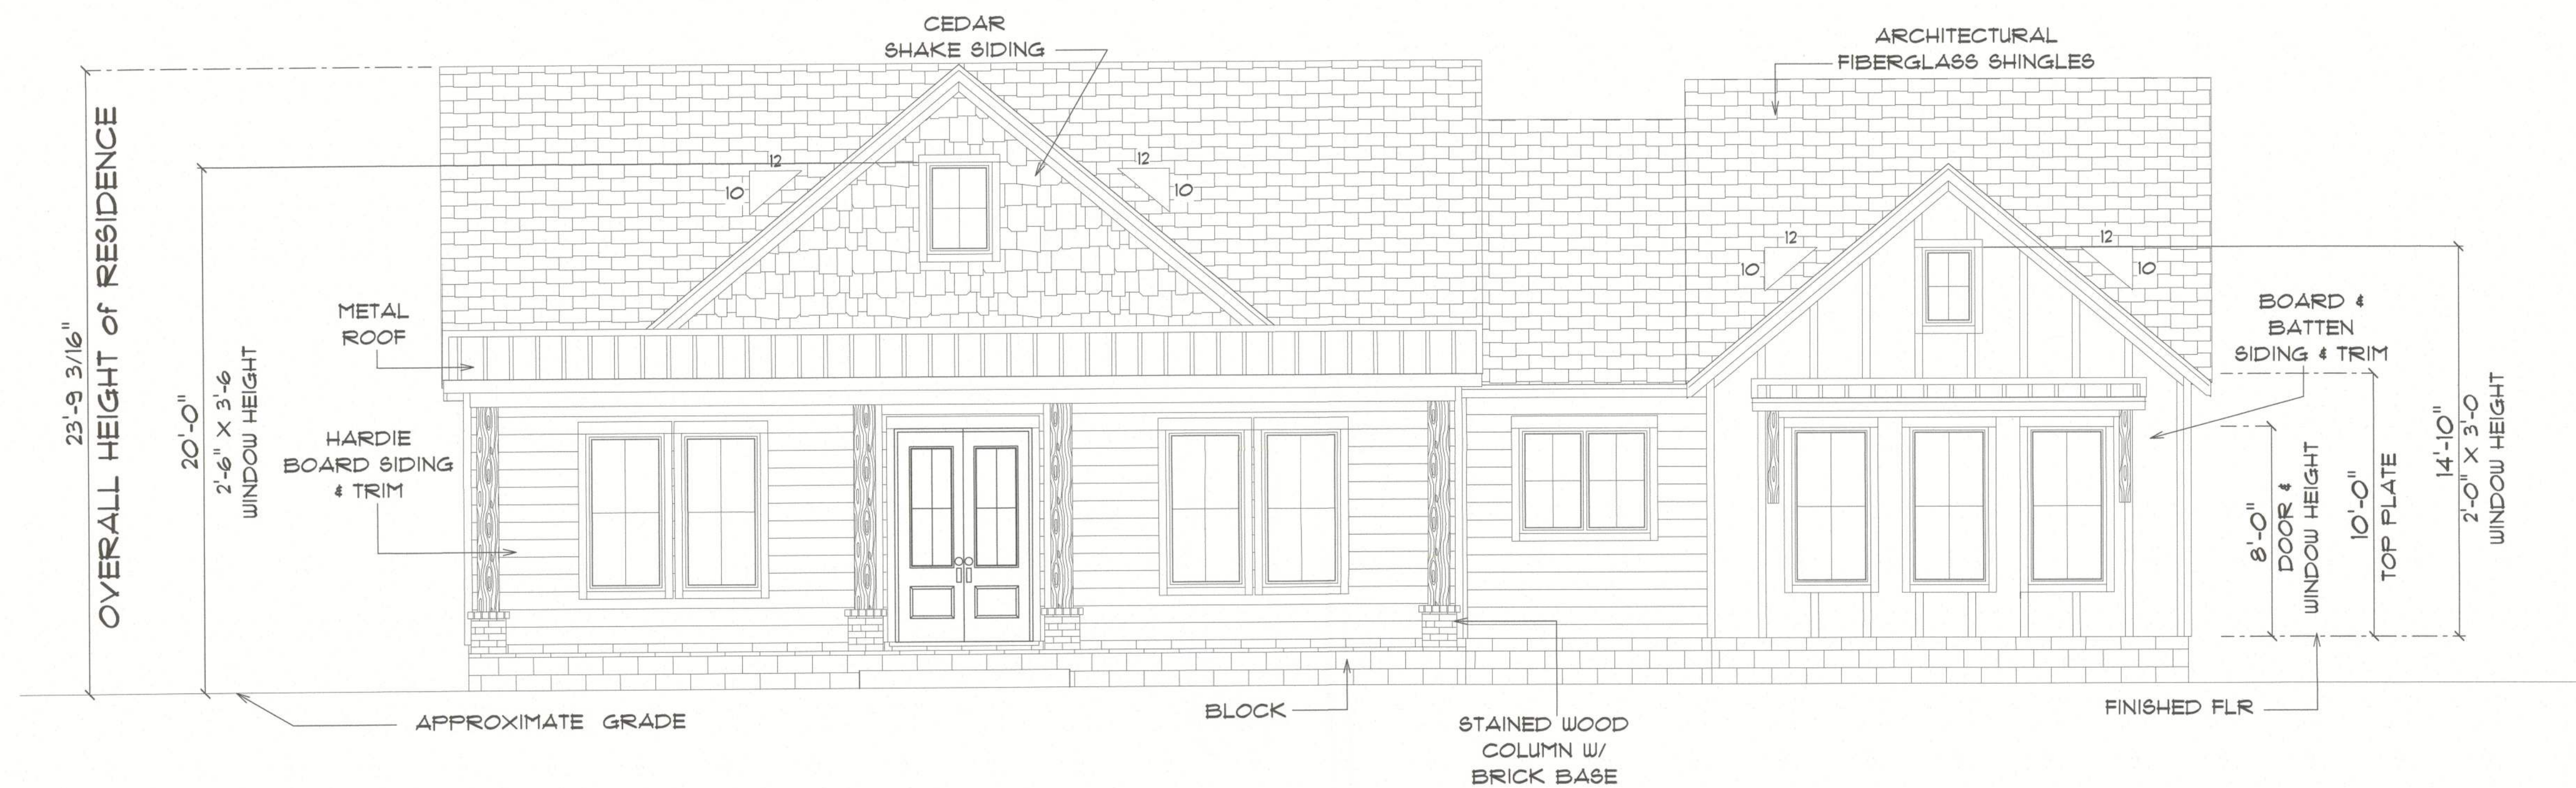

* FRONT ELEVATION *

SCALE : 1/4" = 1'-0"

NOTE: 12" OVERHANG GABLE ENDS
18" ALL OTHER EAVES

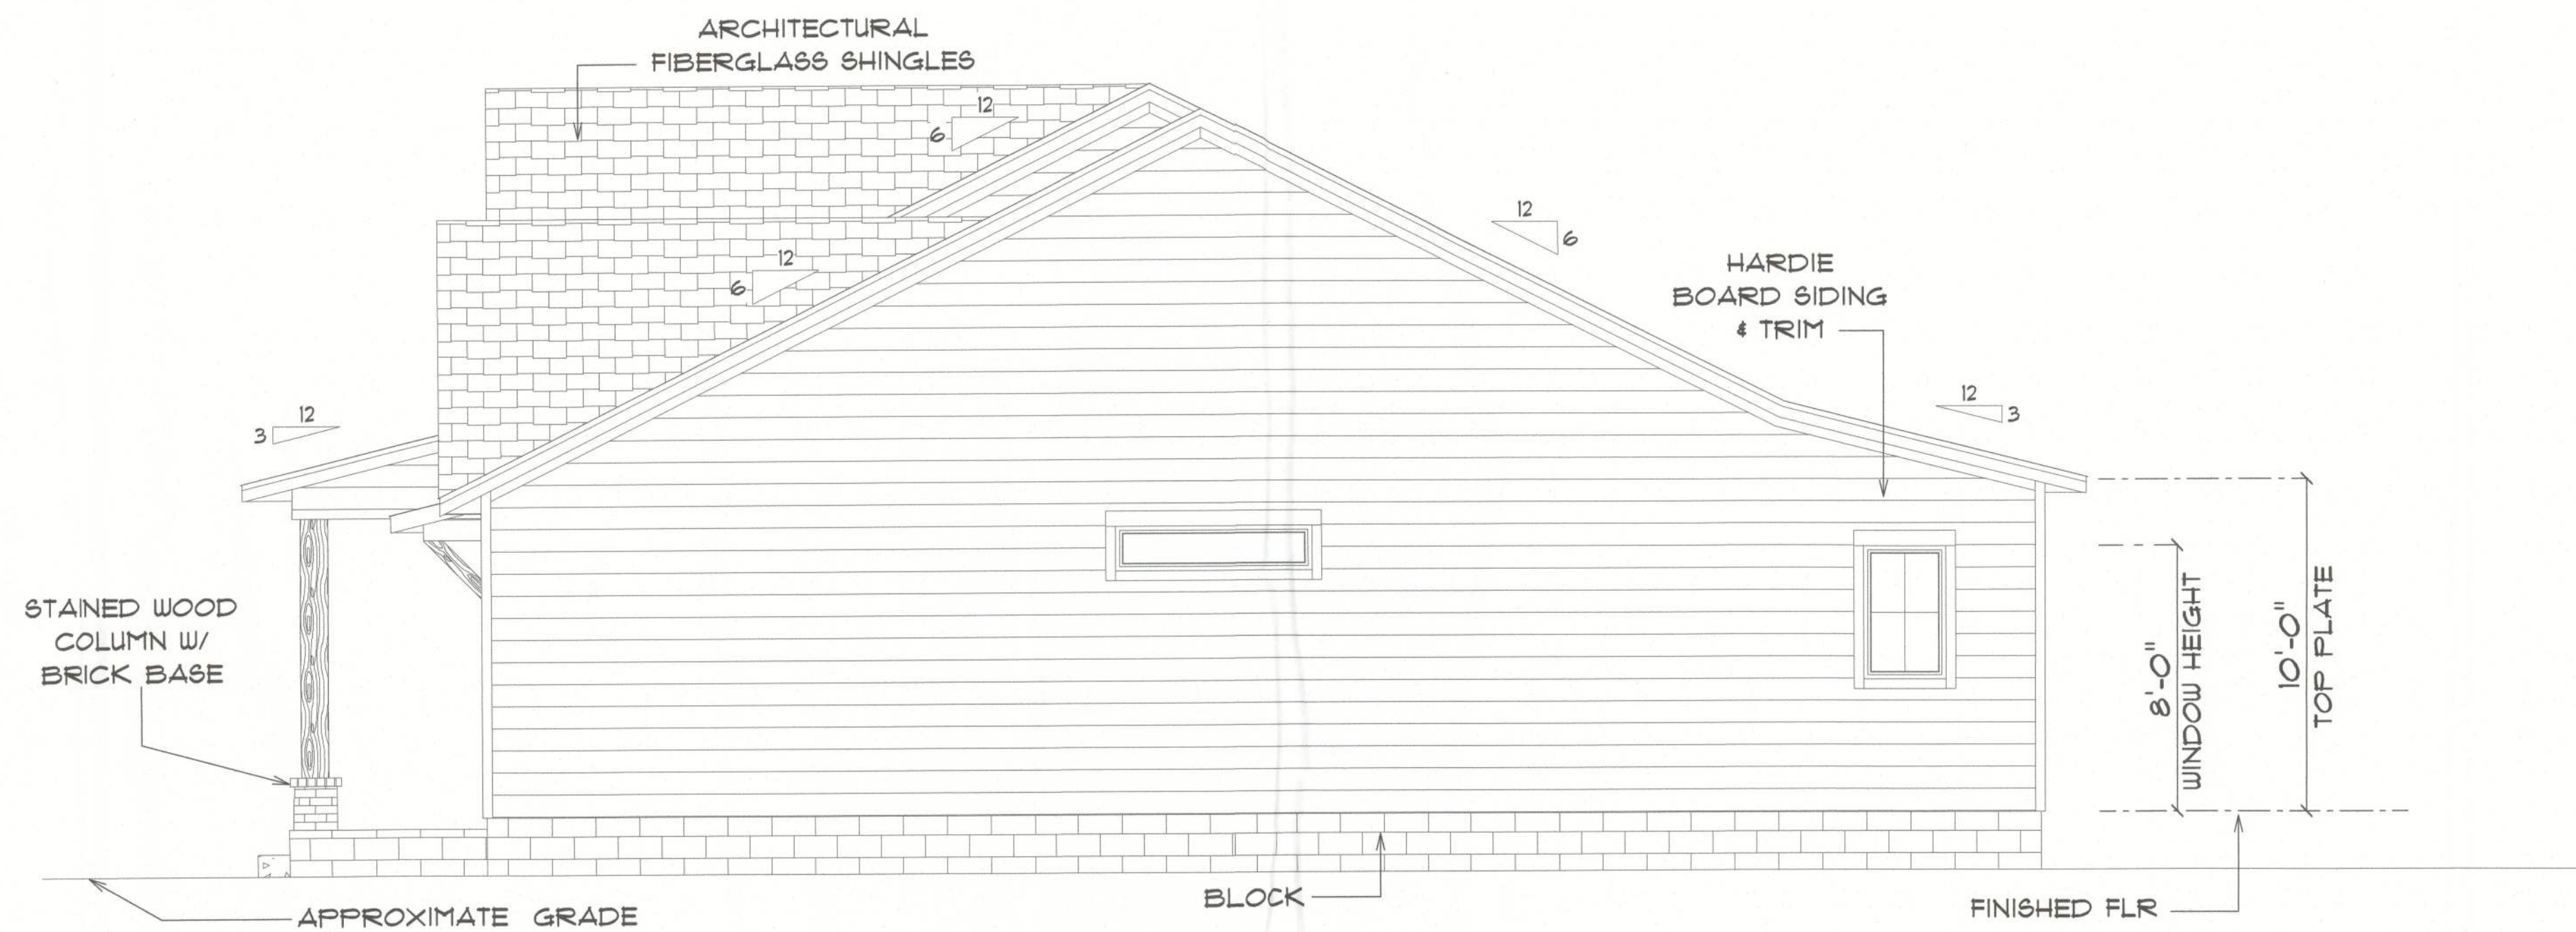

* RIGHT ELEVATION *

SCALE : 1/4" = 1'-0"

NOTE: 12" OVERHANG GABLE ENDS
18" ALL OTHER EAVES

NEW RESIDENCE
for
MARTIN & REBEKAH
McALHANY

Teresa M. Ruffo
2325 SW 8R 41
Lake City Florida, 32025
Cell: (386) 861-1191
Email: terasruffo@gmail.com

PRINTED DATE:
Thursday, May 30, 2024

DRAWN BY: Teresa M. Ruffo CHECKED BY:

BUILDING CONTRACTOR

FINALS DATE:

JOB NUMBER:

DRAWING NUMBER

A-4

OF 6 SHEETS