



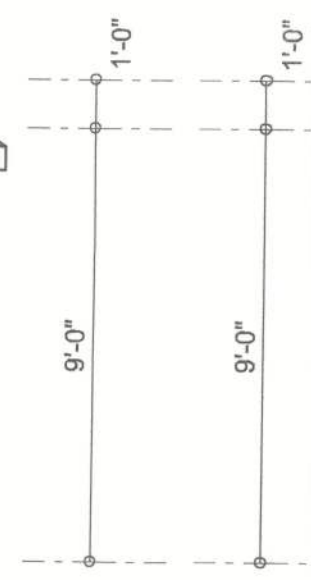


LEFT ELEVATION
SCALE: 1/4" = 1'-0"

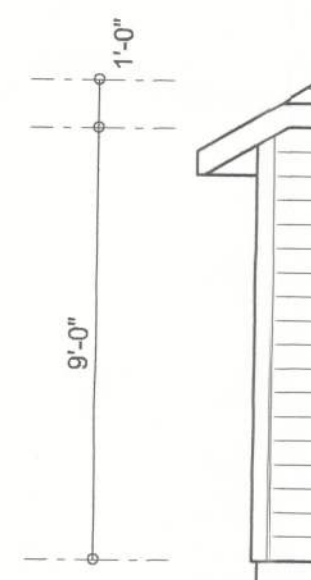


RIGHT ELEVATION
SCALE: 1/4" = 1'-0"




REAR ELEVATION
SCALE: 1/4" = 1'-0"

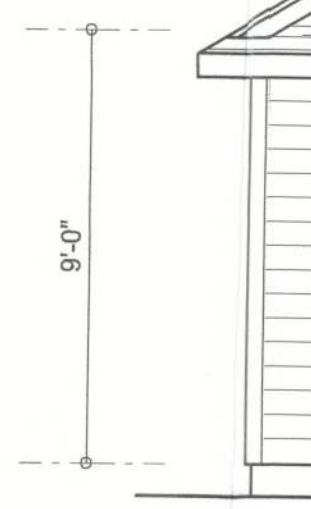

FRONT ELEVATION
SCALE: 1/4" = 1'-0"

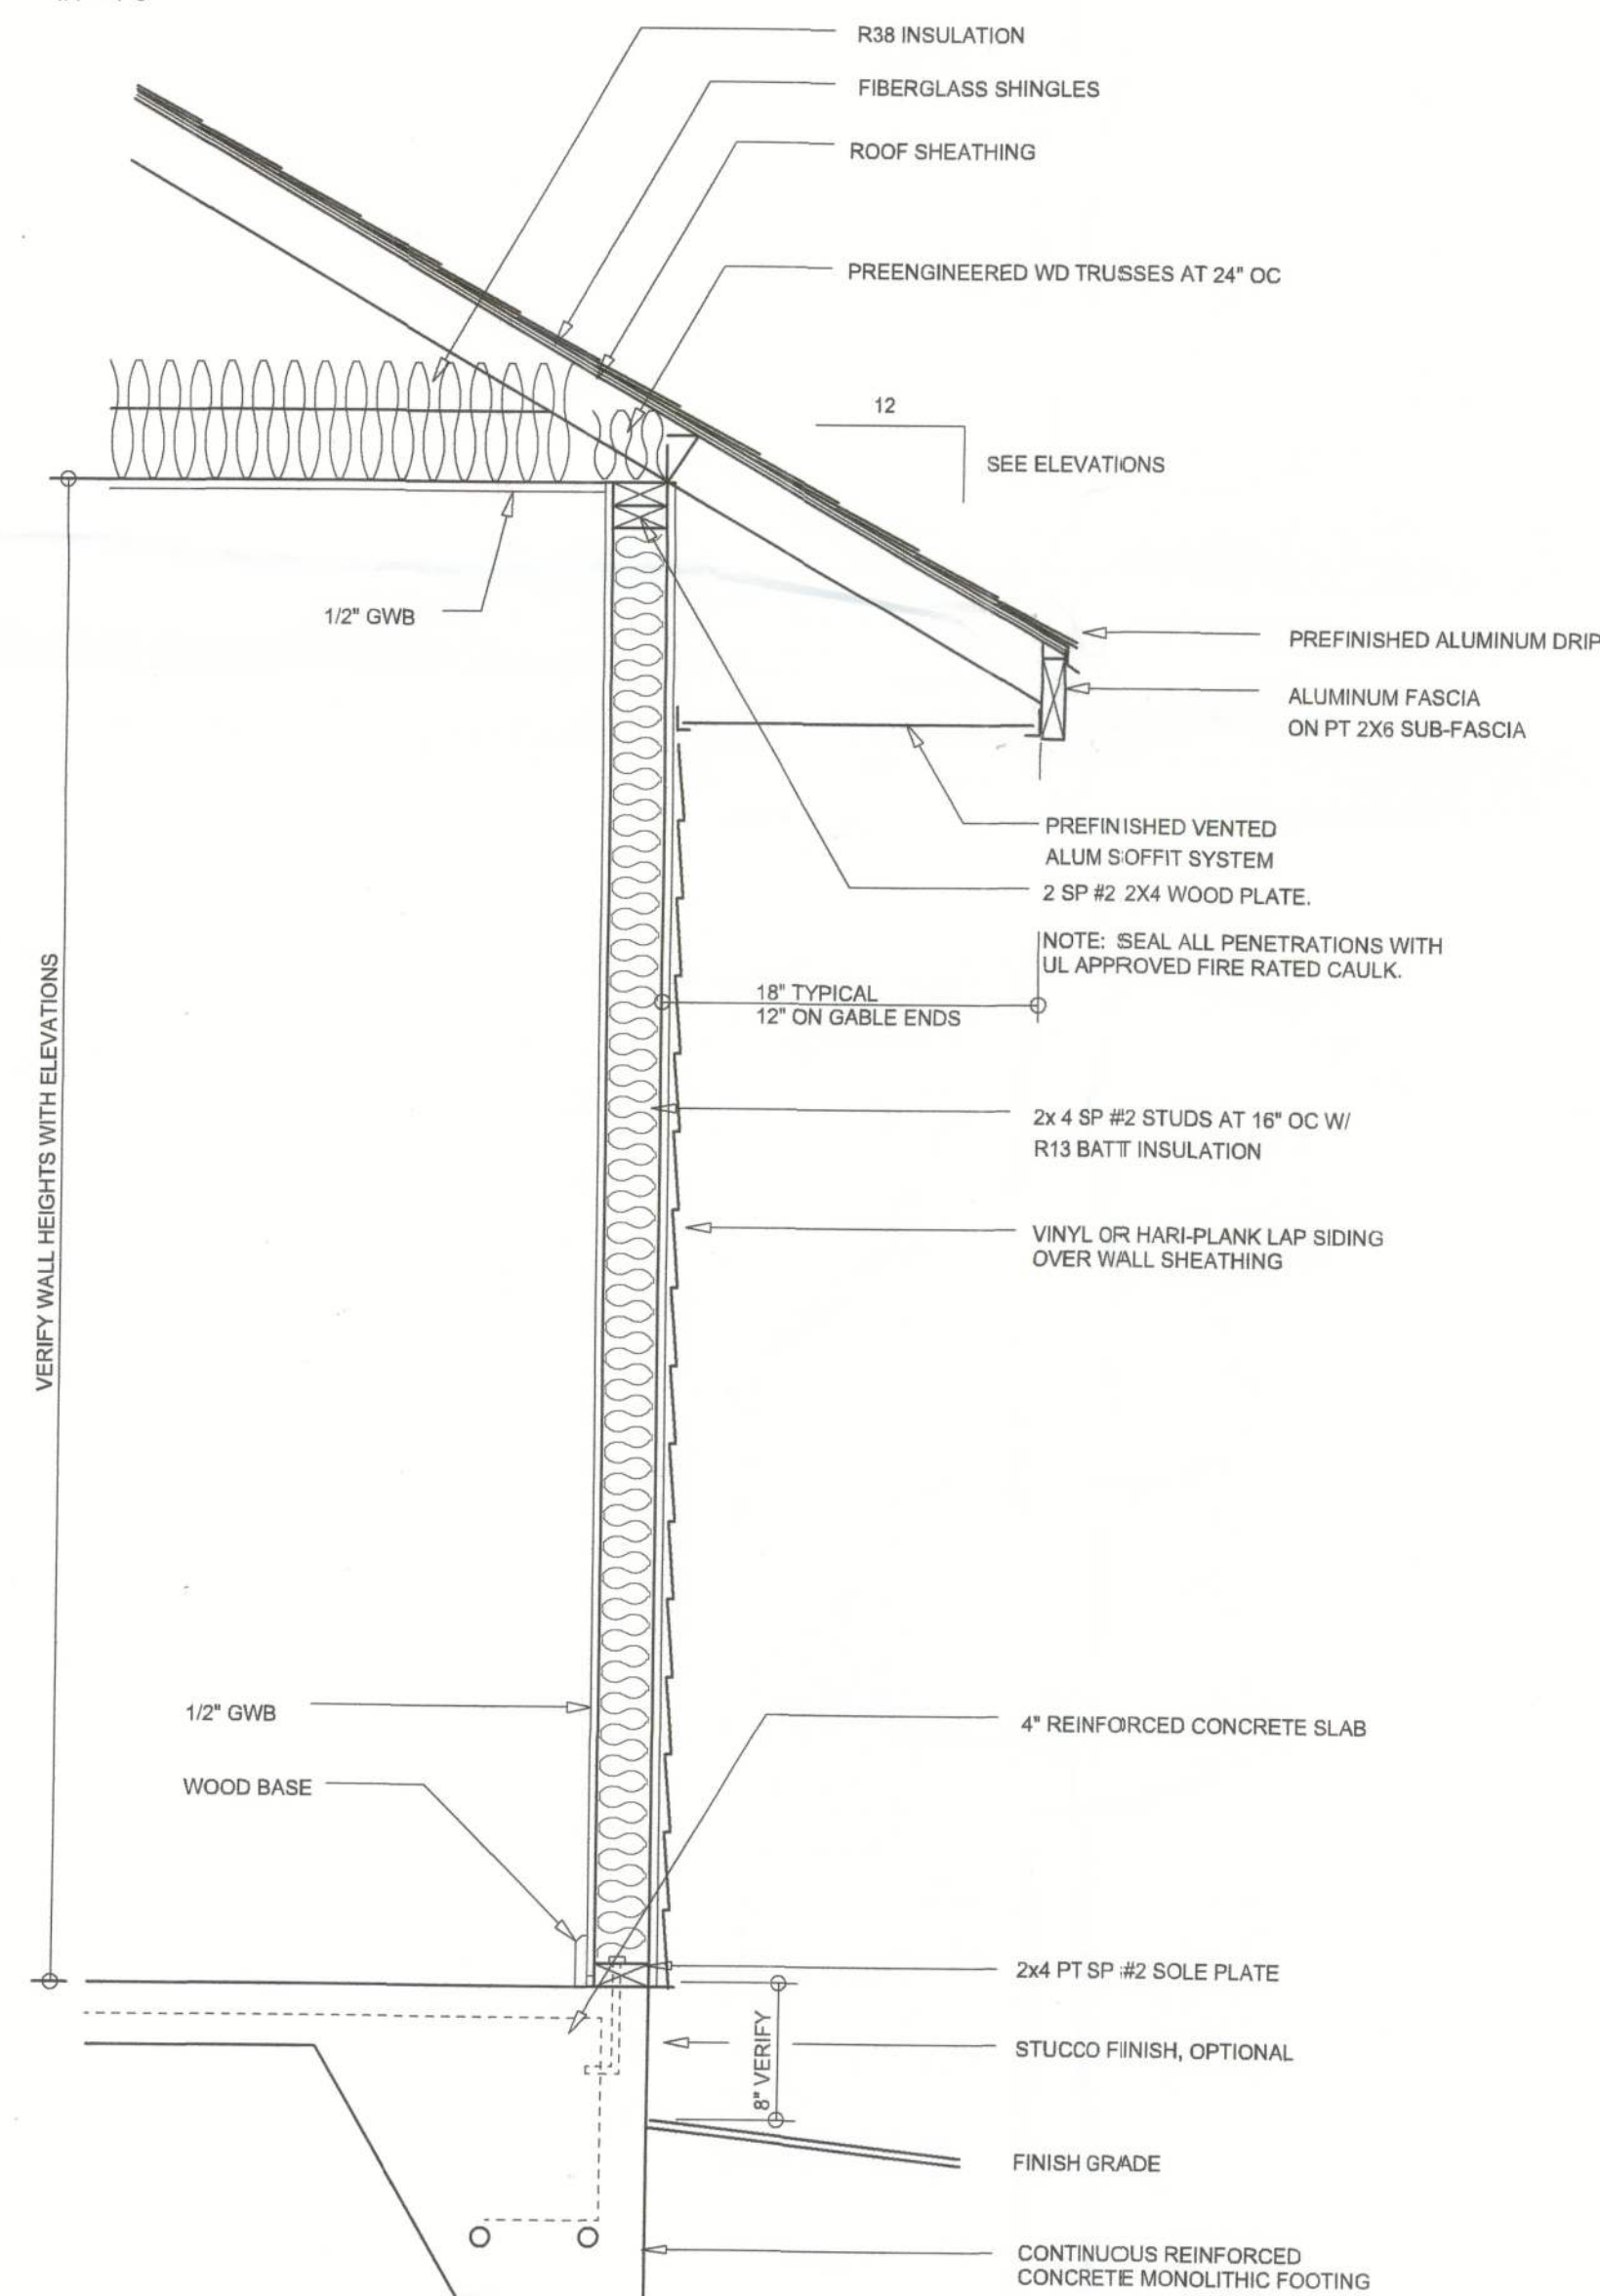

TYPICAL WALL SECTION
SCALE: 1" = 1'-0"

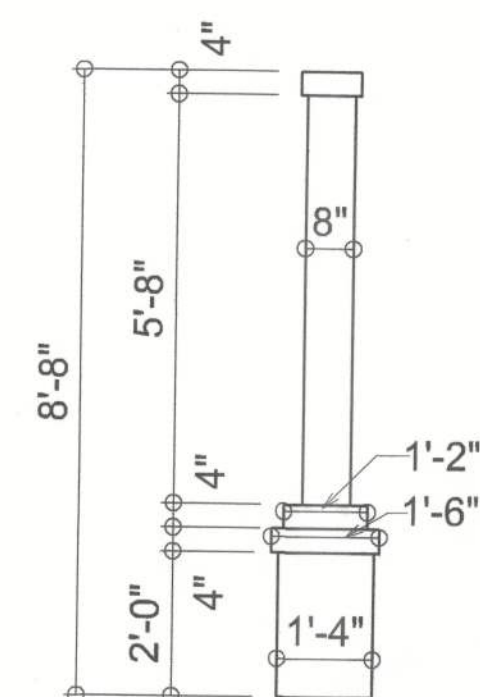

COLUMN DETAIL
SCALE: 3/8" = 1'-0"

NOTE: ALL DRAWINGS NOT TO BE SCALED, WRITTEN DIMENSIONS TAKE PRECEDENCE OVER SCALED DIMENSIONS



REVISIONS
March 01, 2024

SOFTPLAN
ARCHITECTURAL DESIGN SOFTWARE

EXTERIOR ELEVATIONS
SCALE: 1/4" = 1'-0"


TYPICAL WALL SECTION
SCALE: 1" = 1'-0"

MODEL 1880 left-hand (front entry) FOR:

Steven Winsberg

PROJECT ADDRESS: LOT 14, AMELIA LANDING I, COLUMBIA COUNTY, FLORIDA

© WM DESIGN & ASSOCIATES, INC.
426 SW COMMERCE DR., STE 130
LAKE CITY, FL 32025
(386) 758-8406
will@willmyers.net

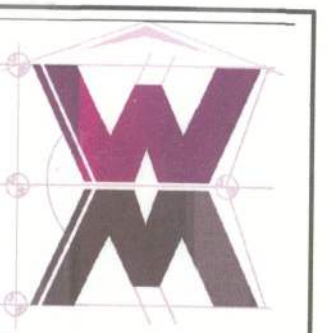

JOB NUMBER
20240226

SHEET NUMBER
A.1

499 35 Will C. Myers