

ROOM FINISH SCHEDULE


ROOM NUMBER	ROOM NAME	FLOORS	BASES	WALLS	WAINSCOT	CEILING	CEILING HEIGHT	REMARKS
	WALL KEY NUMERAL INDICATES ALL WALLS SAME NORTH WALL WEST WALL EAST WALL SOUTH WALL	CARPET VINYL COMPOSITION TILE CERAMIC TILE SEALED CONCRETE	RUBBER BASE CERAMIC COVE BASE NONE	PAINTED GYP. BOARD EPOXY PAINTED MOISTURE RESIST. GYP. BD. PAINTED CMU	CERAMIC TILE TO 6'-8" A.F.F.	SUSP. ACoustical TILE PAINTED GYP. BD. PAINTED MOISTURE RESIST. GYP. BD.		
100	LOBBY						VARIES	RATED CLG., SEE 5/A3.0
101	STACKS / SEATING AREA						10'-0"	SEE RCP FOR EXTENT & HGT. OF GYP. BD.
102	OFFICE						9'-0"	
103	STAFF / LOUNGE						9'-0"	
104	TUTOR. RM.						9'-0"	
105	MECHANICAL						9'-0"	
106	LIBRARY STORAGE						9'-0"	
107	SERVER ROOM						9'-0"	
108	JANITOR CLOSET							
109	WOMEN'S						8'-0"	
109A	H/C UNISEX						8'-0"	
110	MEN'S						8'-0"	
110A	H/C UNISEX						8'-0"	
111	MEETING ROOM						10'-0"	
112	CHAIR STORAGE						8'-0"	
113	CIRCULATION DESK						10'-0"	SEE RCP FOR EXTENT & HGT. OF GYP. BD.
114	WORK SPACE						10'-0"	
115	CORRIDOR						VARIES	RATED CLG., SEE 5/A3.0

DOOR SCHEDULE

DOOR								FRAME							REMARKS
DOOR NO.	QUAN.	TYPE	SIZE	MATL.	HDWARE SET	FIRE RATING	GAUGE	TYPE	MATL.	THRESH	HEAD	JAMB	SILL	GAUGE	
100	2	D	3'-0"x 7'-0"x 1 3/4"	GLASS/MTL					ALUMINUM	METAL	4/A1.1	3/A1.1	5/A1.1		AUTOMATIC SLIDING DOORS, Coord. w/Elec.
101	2	D	3'-0"x 7'-0"x 1 3/4"	GLASS/MTL		45 MIN.			ALUMINUM		1/A1.1	1/A1.1			
101A	1	D	3'-0"x 7'-0"x 1 3/4"	GLASS/MTL					ALUMINUM	METAL	4/A1.1	3/A1.1	5/A1.1		
102	1	C	3'-0"x 7'-0"x 1 3/4"	S.C. WD.				1	H.M.		1/A1.1	1/A1.1		16	
103	1	C	3'-0"x 7'-0"x 1 3/4"	S.C. WD.				1	H.M.		1/A1.1	1/A1.1		16	
104	1	A	3'-0"x 7'-0"x 1 3/4"	S.C. WD.				1	H.M.		1/A1.1	1/A1.1		16	
105	1	B	3'-0"x 7'-0"x 1 3/4"	H.M.			16	2	H.M.	METAL	4/A1.1	3/A1.1	5/A1.1	16	
106	1	A	3'-0"x 7'-0"x 1 3/4"	S.C. WD.				1	H.M.		1/A1.1	1/A1.1		16	
107	1	A	3'-0"x 7'-0"x 1 3/4"	S.C. WD.				1	H.M.		1/A1.1	1/A1.1		16	
108	1	A	3'-0"x 7'-0"x 1 3/4"	S.C. WD.				1	H.M.	MARBLE	1/A1.1	1/A1.1	2/A1.1	16	
109	1	A	3'-0"x 7'-0"x 1 3/4"	S.C. WD.		45 MIN.		1	H.M.	MARBLE	1/A1.1	1/A1.1	2/A1.1	16	
109A	1	A	3'-0"x 7'-0"x 1 3/4"	S.C. WD.		45 MIN.		1	H.M.	MARBLE	1/A1.1	1/A1.1	2/A1.1	16	
110	1	A	3'-0"x 7'-0"x 1 3/4"	S.C. WD.		45 MIN.		1	H.M.	MARBLE	1/A1.1	1/A1.1	2/A1.1	16	
110A	1	A	3'-0"x 7'-0"x 1 3/4"	S.C. WD.		45 MIN.		1	H.M.	MARBLE	1/A1.1	1/A1.1	2/A1.1	16	
111	2	C	3'-0"x 7'-0"x 1 3/4"	S.C. WD.		45 MIN.		1	H.M.		1/A1.1	1/A1.1		16	
111A	1	B	3'-0"x 7'-0"x 1 3/4"	H.M.			16	2	H.M.	METAL	4/A1.1	3/A1.1	5/A1.1	16	
112	2	A	3'-0"x 7'-0"x 1 3/4"	S.C. WD.				1	H.M.		1/A1.1	1/A1.1		16	
114	NOT USED														


FRAME TYPES:

SCALE: 1/8" = 1'-0"

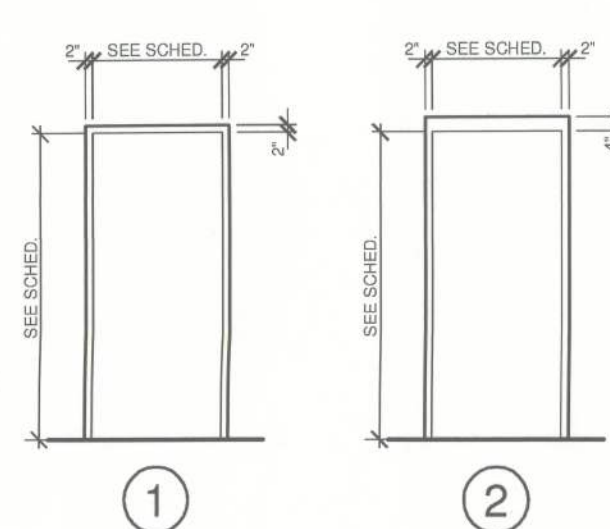

DOOR TYPE ELEVATIONS:

SCALE: 1/8" = 1'-0"

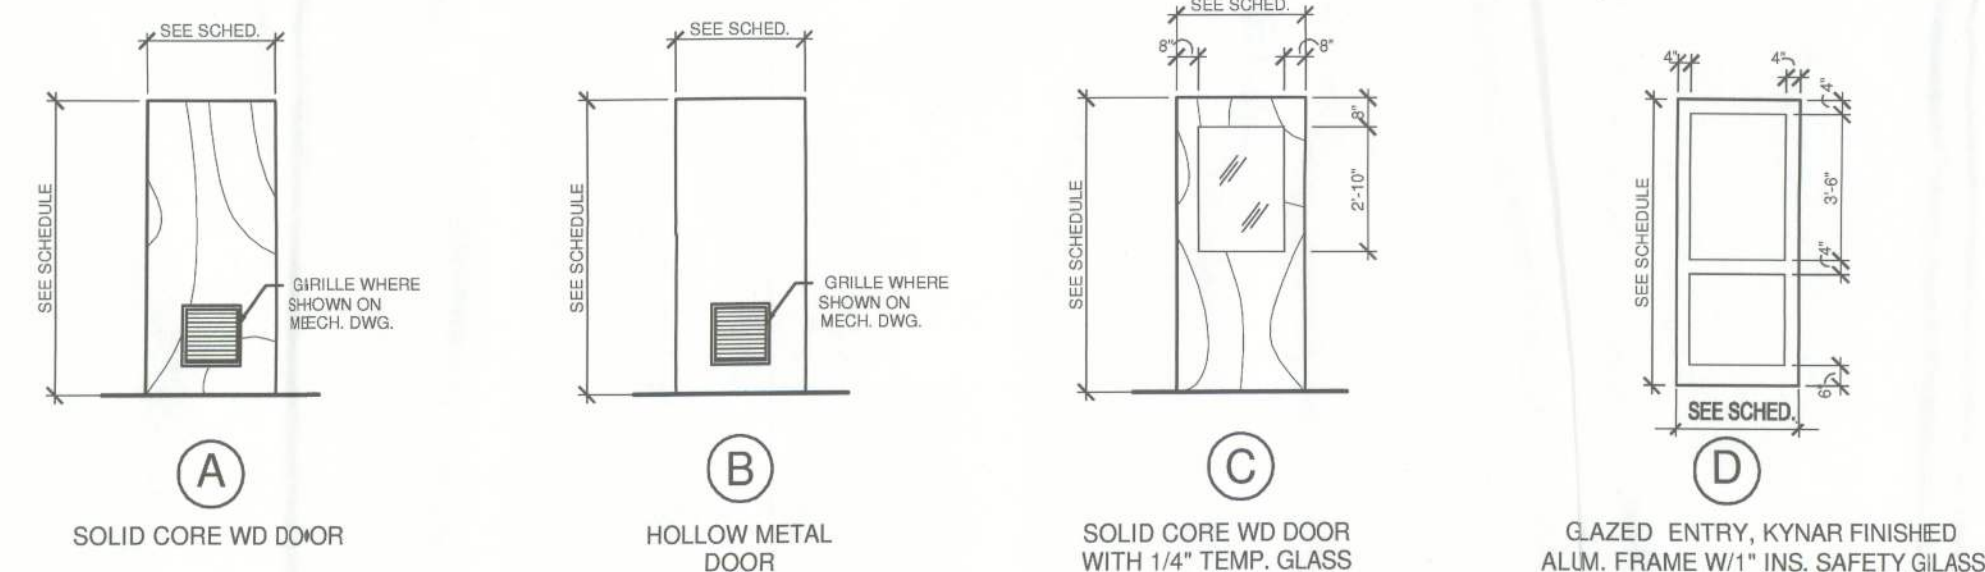

ROOM NUMBER & ADA SIGNAGE



SIGNAGE NOTES:

- PROVIDE TYPE "A" AT ALL SCHEDULED ROOMS. COORDINATE FINAL ROOM NAME AND NUMBER WITH THE OWNER.
- PROVIDE TYPE "B" AT ALL RESTROOMS. MATCH GENDER INDICATED ON SCHEDULE. WHERE A ROOM IS INDICATED AS UNISEX, PROVIDE CORRESPONDING MODEL & SIZE.
- PROVIDE TYPE "C" WHERE SPECIFICALLY INDICATED.
- COLOR AND STYLE SELECTED BY OWNER FROM MANUF. STANDARD. INSTALL PER MANUF. INSTRUCTIONS.
- SHOP DRAWING SUBMITTAL SHALL INCLUDE:
 - LIST OF ROOM NUMBERS & ROOM NAMES FOR OWNER'S FINAL EDIT.
 - TWO FULL-SIZE SAMPLES OF EACH SIGNAGE TYPE. ONE IN EACH OF THE COLORS ("GREEN" & "BURGUNDY") OF THE PHASE I PROJECT AREA LISTED IN NOTE #5 ABOVE.
 - TWO COLOR CHARTS (IN CASE OWNER DESIRES OTHER COLORS) WITH THE TWO EXIST. COLORS CIRCLED TO EXPEDITE SELECTION.
 - CHARTS OF AVAILABLE FONTS WITH THE PHASE I AREA FONTS CIRCLED.

SIGN PLACEMENT




SIGNAGE TYPE

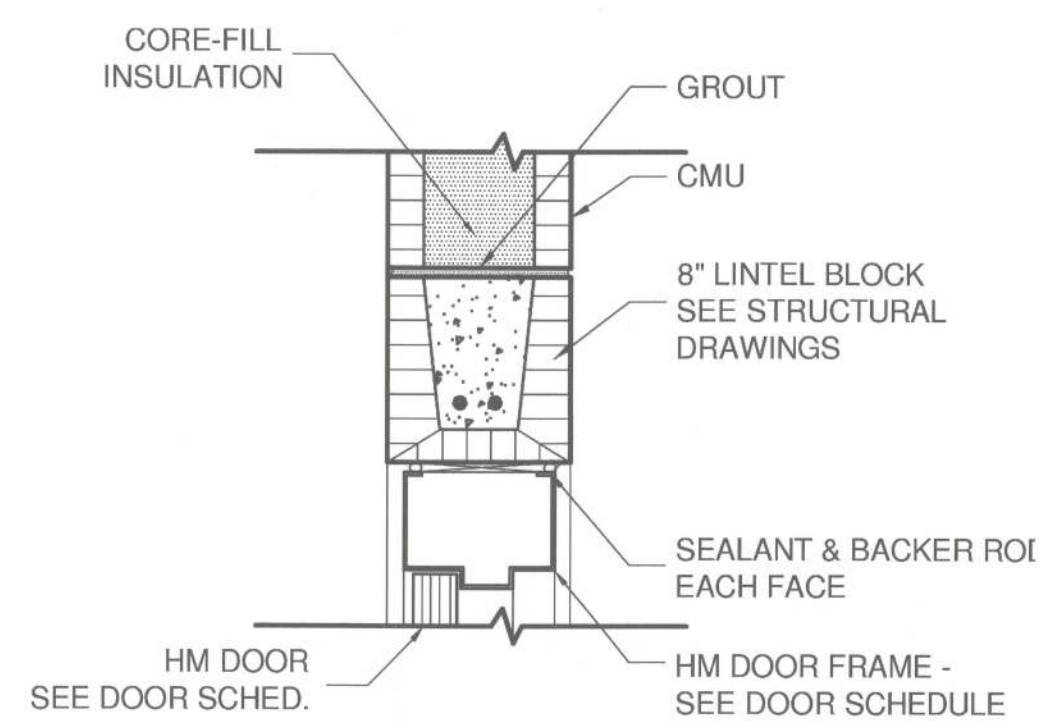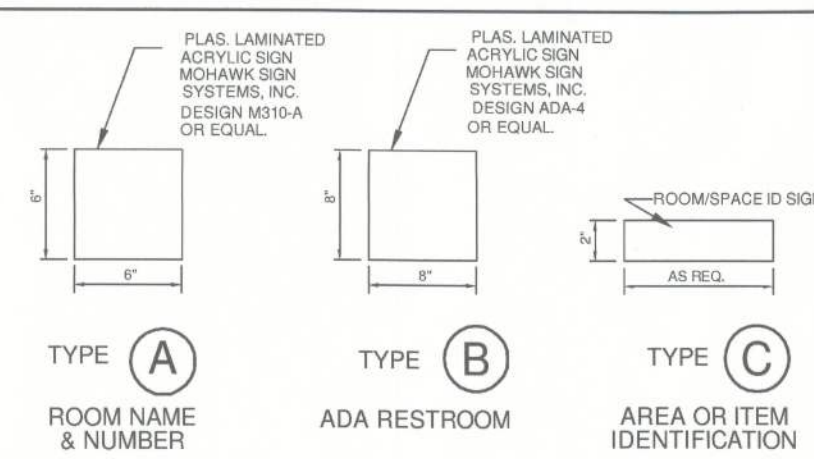


EXT. CMU WALL HEAD DTL.

SCALE: 1-1/2" = 1'-0"

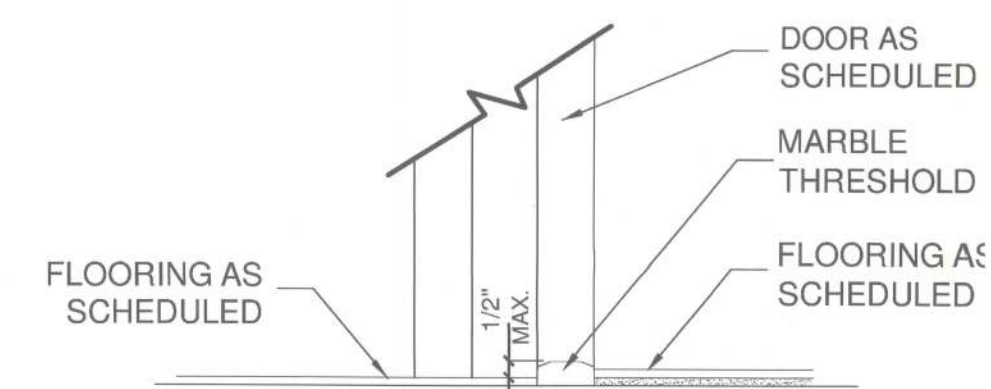


TYPE TOILET SILL DTL.

SCALE: 1-1/2" = 1'-0"

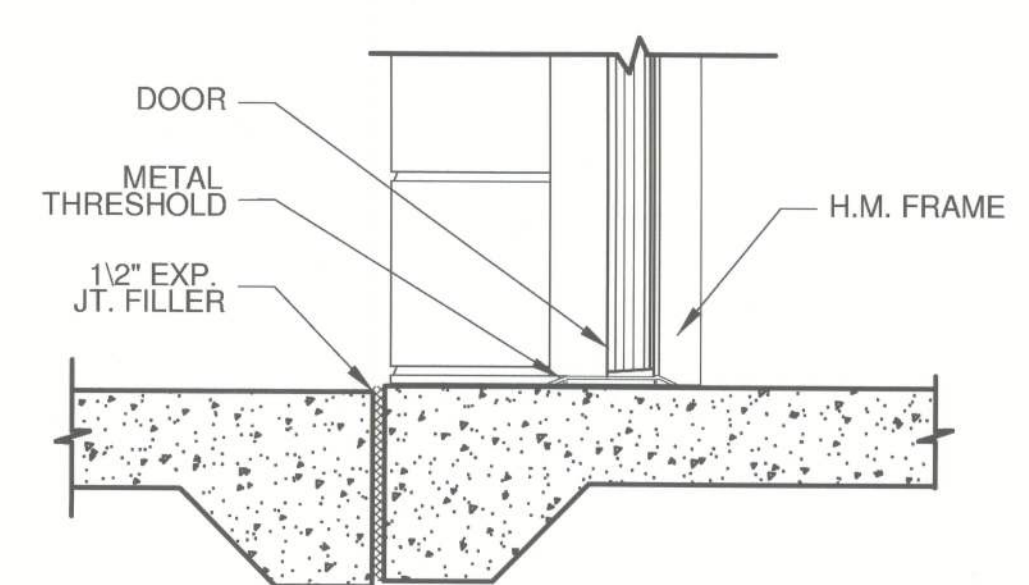


EXT. DOOR SILL DTL.

SCALE: 1-1/2" = 1'-0"

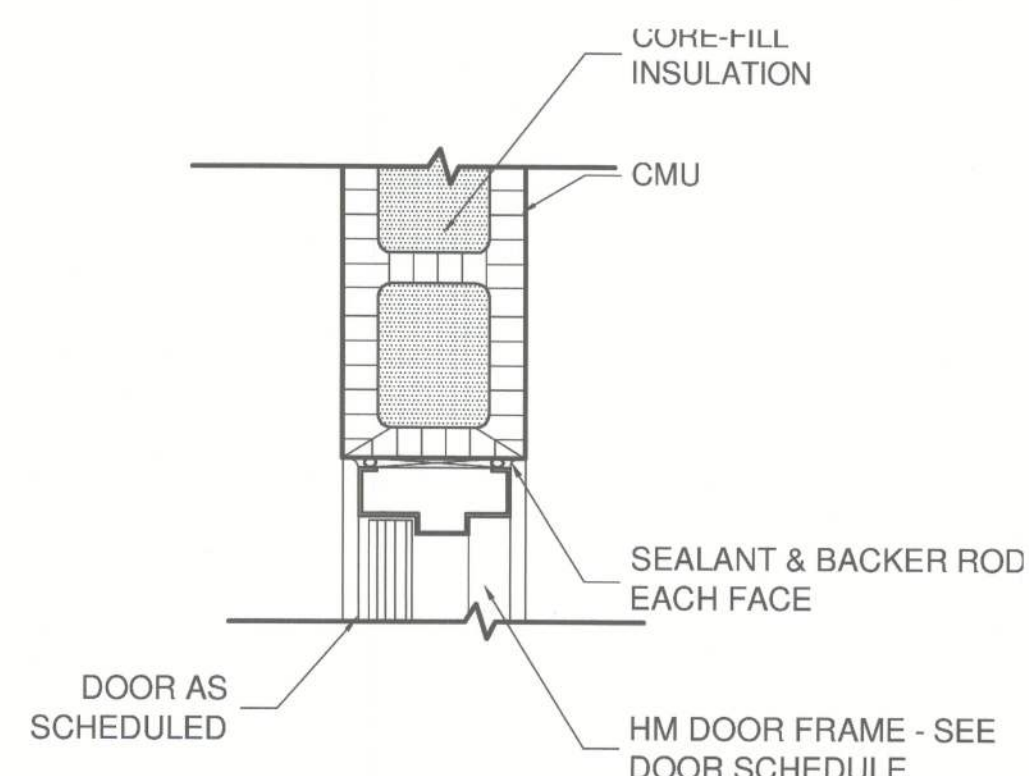

EXT. CMU WALL JAMB DTL.

SCALE: 1-1/2" = 1'-0"

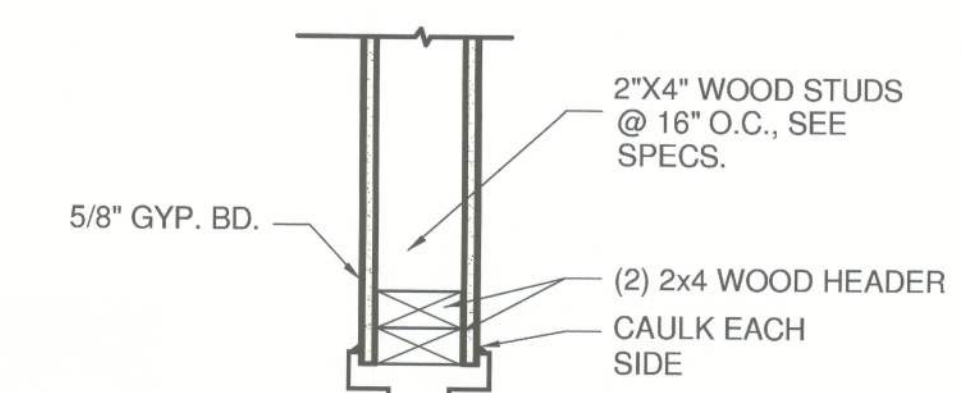

HEAD / JAMB DTL.

SCALE: 1-1/2" = 1'-0"

COPYRIGHT 2009


 AKIN & ASSOCIATES
 ARCHITECTS, INC.
 RELEASED
 FOR CONSTRUCTION

JOB NO.: 0905

DRAWN: AJ

CHECKED: ASA

DATE: 03/10/10

REVISIONS:

DATE REMARK

 NEW FT. WHITE BRANCH LIBRARY
 FT. WHITE, FLORIDA

CLIENT:

 COLUMBIA COUNTY
 BOARD OF
 COUNTY
 COMMISSIONERS

PROJ. PHASE:

 CONSTRUCTION
 DOCUMENTS

SHEET TITLE:

 FINISH & DOOR
 SCHEDULES, DOOR
 TYPES & DTLs.

SCALE:

AS SHOWN

SHEET NO.:

A1.1