



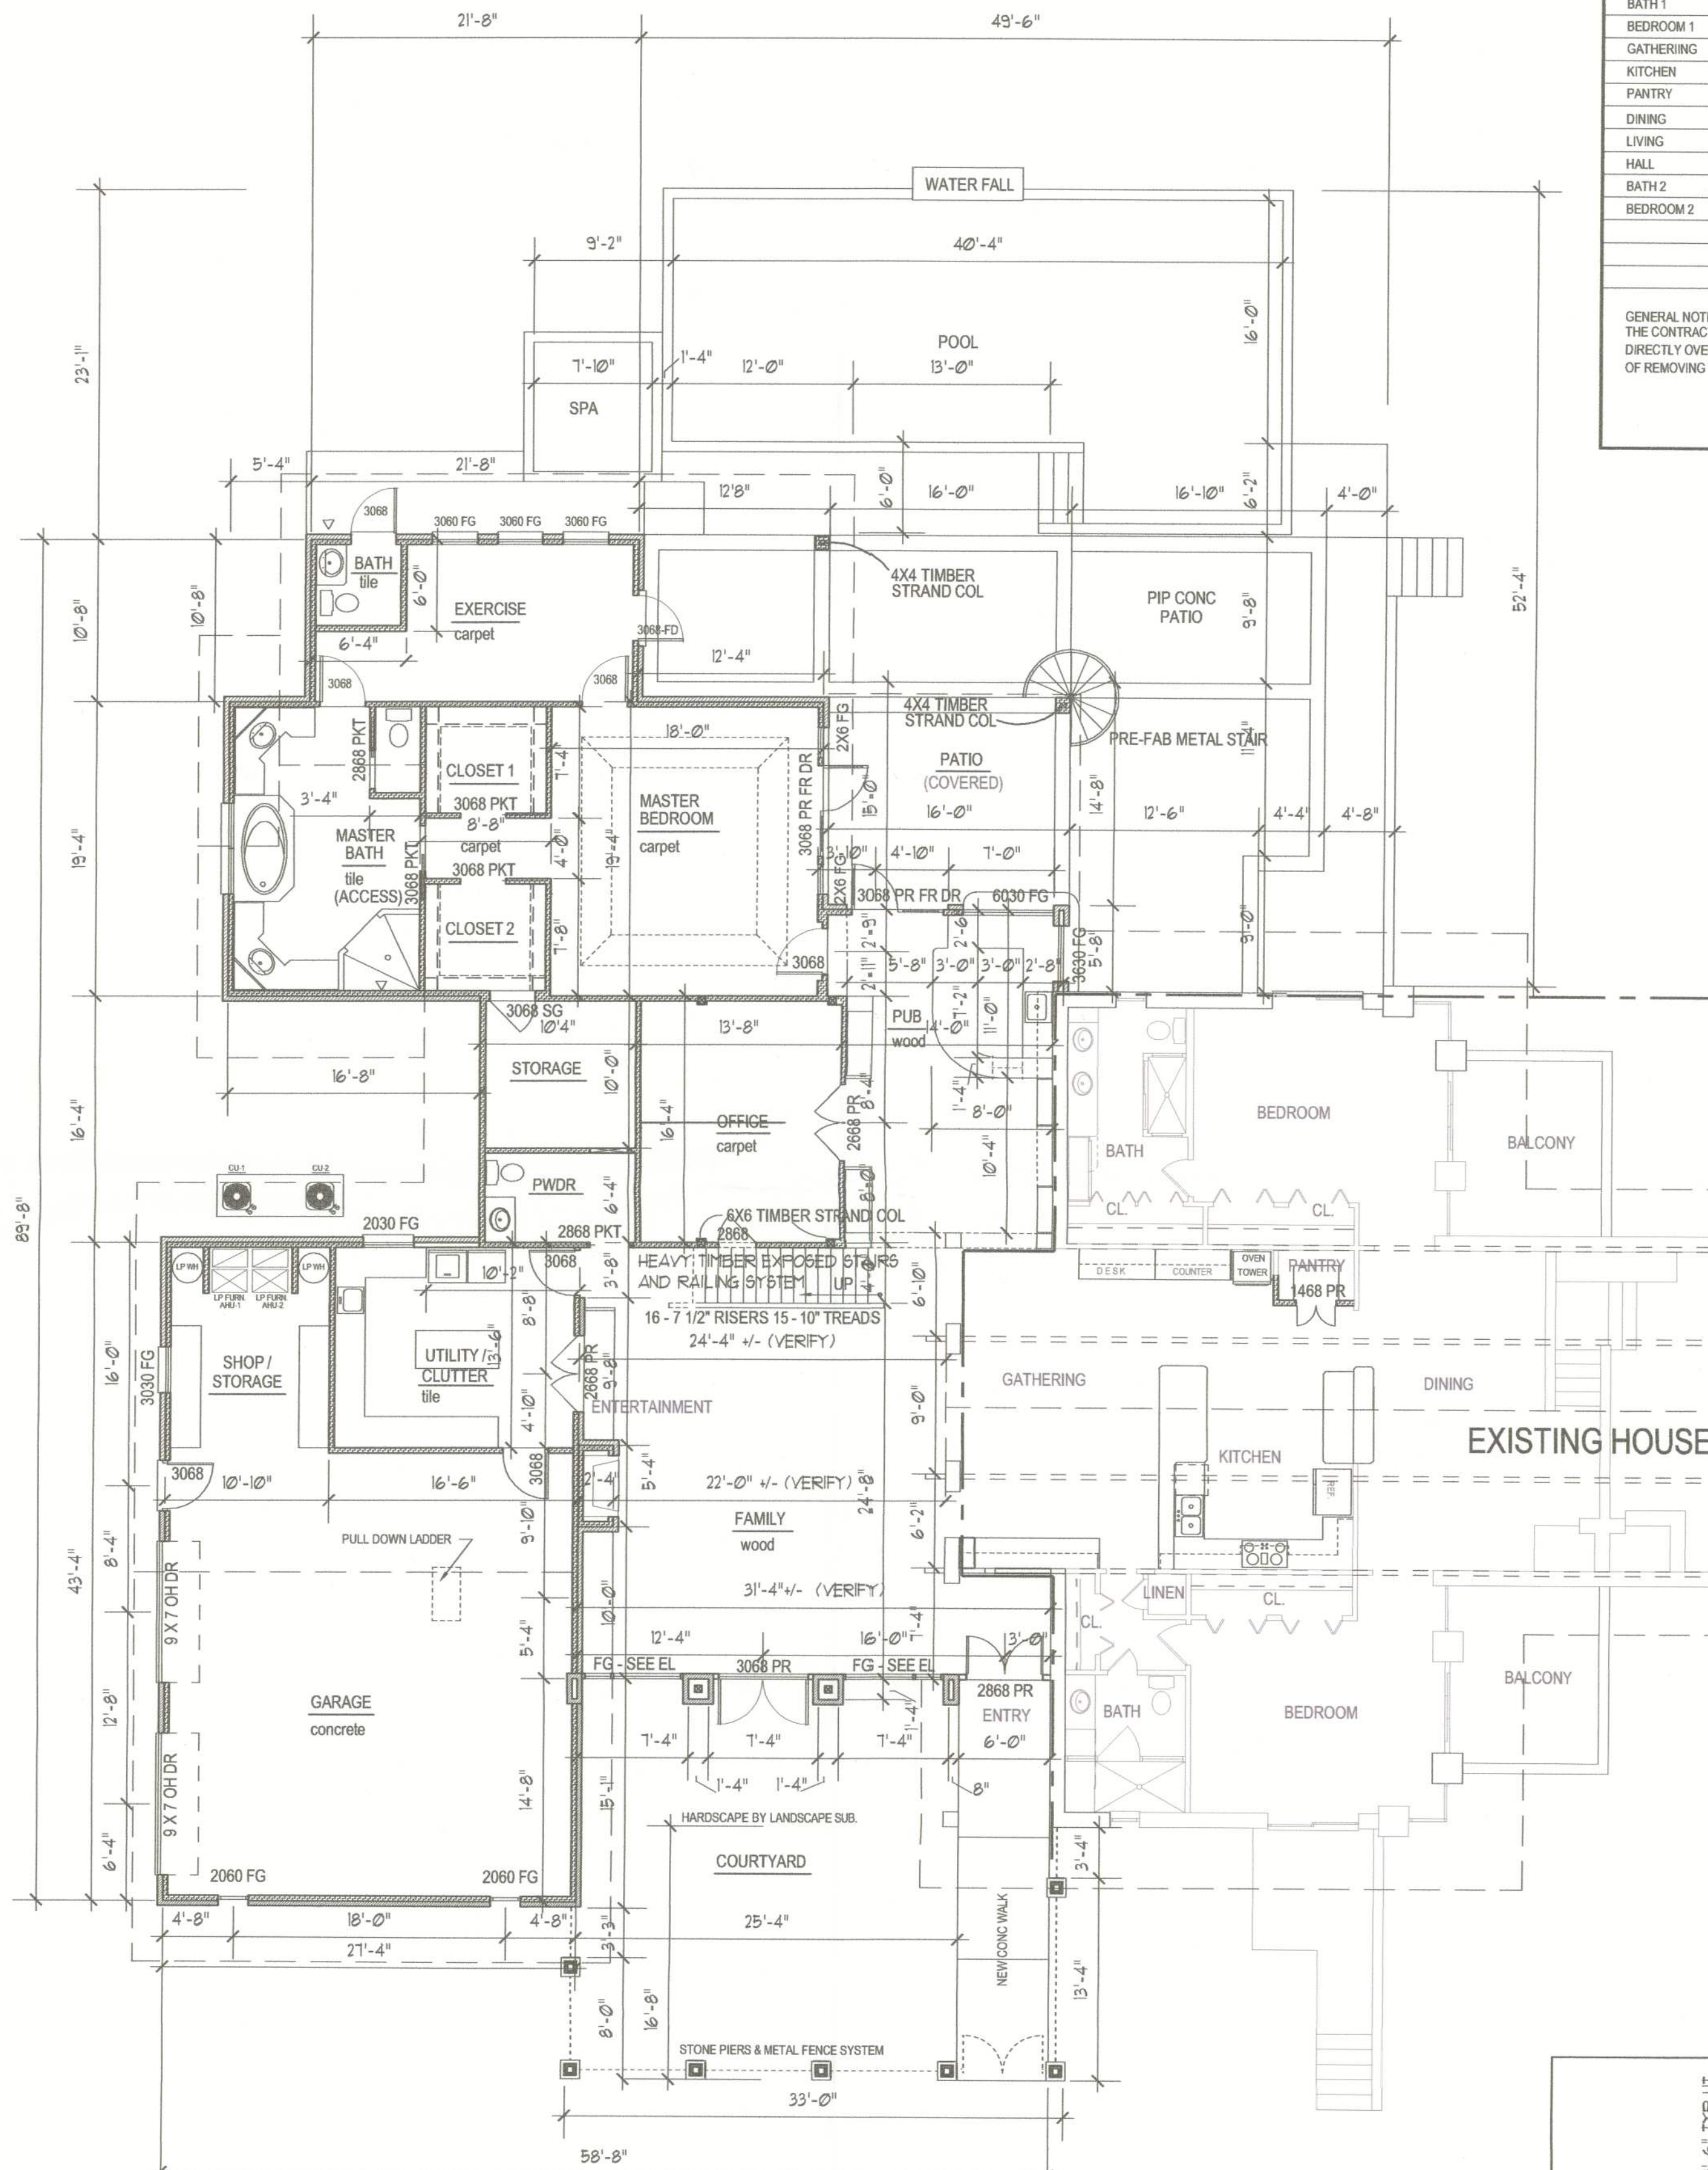


FIRST FLOOR PLAN

1/8" = 1' - 0"

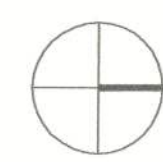

REFERENCE NORTH

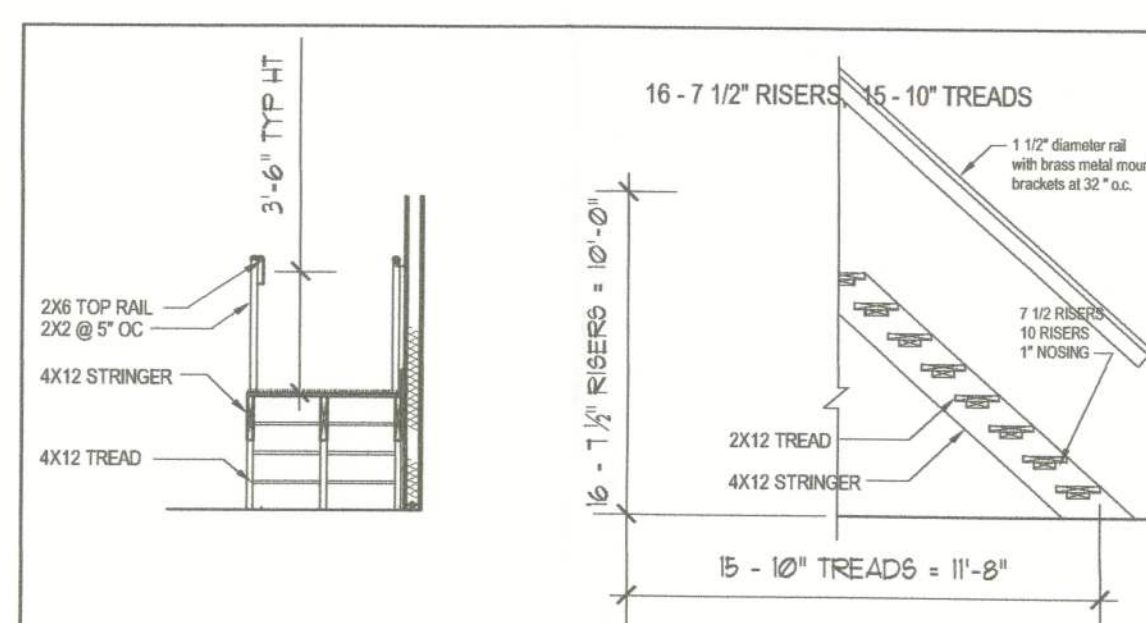

Partial Stair Section
1/4" = 1' - 0"

FINISH SCHEDULE - EXISTING HOUSE

SPACE	FLOOR	BASE	NORTH WALL	SOUTH WALL	EAST WALL	WEST WALL	CL/G	FINISH LEGEND
BATH 1	1A	4.8	5.0	5.0	5.0	5.0	5.0	1. HARD TILE
BEDROOM 1	2A	4.8	5.0	5.0	5.0	5.0	5.0	2. CARPET
GATHERING	1A	4.8	5.0	5.0	5.0	5.0	5.0	3. WOOD FLOORING
KITCHEN	1A	4.8	5.0	5.0	5.0	5.0	5.0	4. WOOD BASE
PANTRY	1A	4.8	5.0	5.0	5.0	5.0	5.0	5. 1/2" Gypsum Wall Board, H.C.
DINING	1A	4.8	5.0	5.0	5.0	5.0	5.0	6. 1" THERMAX INSULATION
LIVING	2A	4.8	5.0	5.0	5.0	5.0	5.0	7. SUNDECK
HALL	1A	4.8	5.0	5.0	5.0	5.0	5.0	8. 8x8x16 CMU
BATH 2	1A	4.8	5.0	5.0	5.0	5.0	5.0	9. EXPOSED CONCRETE
BEDROOM 2	2A	4.8	5.0	5.0	5.0	5.0	5.0	10. 6" REIN. CONC. WITH #5 REBAR AT 8" O.C. EA. WAY

GENERAL NOTE:
THE CONTRACTOR WILL PRICE THE GWS SYSTEM WITH APPLICATION DIRECTLY OVER THE EXISTING PANELING AS AN OPTION INSTEAD OF REMOVING THE PANELING PRIOR TO GWS SYSTEM APPLICATION.

FINISHES
A. FACTORY FINISH
B. STAIN AND VARNISH
C. PAINT (EGG SHELL)
D. FIELD APPLIED SEALER
E. TUNG OIL - 3 COATS MIN.
F. NO FINISH - (CLEAN ONLY)

FINISH SCHEDULE - FIRST FLOOR


SPACE	FLOOR	BASE	NORTH WALL	SOUTH WALL	EAST WALL	WEST WALL	CL/G	FINISH LEGEND
EXERCISE	2A	4.8	5.0	5.0	5.0	5.0	5.0	1. HARD TILE
MASTER BATH	1A	4.8	5.0	5.0	5.0	5.0	5.0	2. CARPET
CLOSET 1	2A	4.8	5.0	5.0	5.0	5.0	5.0	3. WOOD FLOORING
CLOSET 2	2A	4.8	5.0	5.0	5.0	5.0	5.0	4. WOOD BASE
MASTER BEDROOM	2A	4.8	5.0	5.0	5.0	5.0	5.0	5. 1/2" Gypsum Wall Board, H.C.
STORAGE	2A	4.8	5.0	5.0	5.0	5.0	5.0	6. 1" THERMAX INSULATION
OFFICE	2A	4.8	5.0	5.0	5.0	5.0	5.0	7. SUNDECK
PUB	3E	4.8	5.0	5.0	5.0	5.0	5.0	8. 8x8x16 CMU
FAMILY	3E	4.8	5.0	5.0	5.0	5.0	5.0	9. EXPOSED CONCRETE
POWDER	1A	4.8	5.0	5.0	5.0	5.0	5.0	10. 6" REIN. CONC. WITH #5 REBAR AT 8" O.C. EA. WAY
CLUTTER/UTILITY	1A	4.8	5.0	5.0	5.0	5.0	5.0	11. 1/4" TEMP. MAS. PEG BOARD
SHOP/STORAGE	9D	11E	11E	11E	11E	11E	5C	12. DEX-O-TEX W.P. SYSTEM OVER 3/4" T&G W.P. PLYWOOD
GARAGE	9D	11E	11E	11E	11E	11E	5C	13. V.C.T.
PATIO (COVERED)	7A						5C	14. EXISTING TO REMAIN

FINISHES
A. FACTORY FINISH
B. STAIN AND VARNISH
C. PAINT (EGG SHELL)
D. FIELD APPLIED SEALER
E. TUNG OIL - 3 COATS MIN.
F. NO FINISH - (CLEAN ONLY)

FINISH SCHEDULE - SECOND FLOOR


SPACE	FLOOR	BASE	NORTH WALL	SOUTH WALL	EAST WALL	WEST WALL	CL/G	FINISH LEGEND
DECK	12A	4.8	5.0	5.0	5.0	5.0	5.0	1. HARD TILE
STORAGE	13A	4.8	5.0	5.0	5.0	5.0	5.0	2. CARPET
PLAYROOM	13A	4.8	5.0	5.0	5.0	5.0	5.0	3. WOOD FLOORING
BATH	1A	4.8	5.0	5.0	5.0	5.0	5.0	4. WOOD BASE

FINISHES
A. FACTORY FINISH
B. STAIN AND VARNISH
C. PAINT (EGG SHELL)
D. FIELD APPLIED SEALER
E. TUNG OIL - 3 COATS MIN.
F. NO FINISH - (CLEAN ONLY)

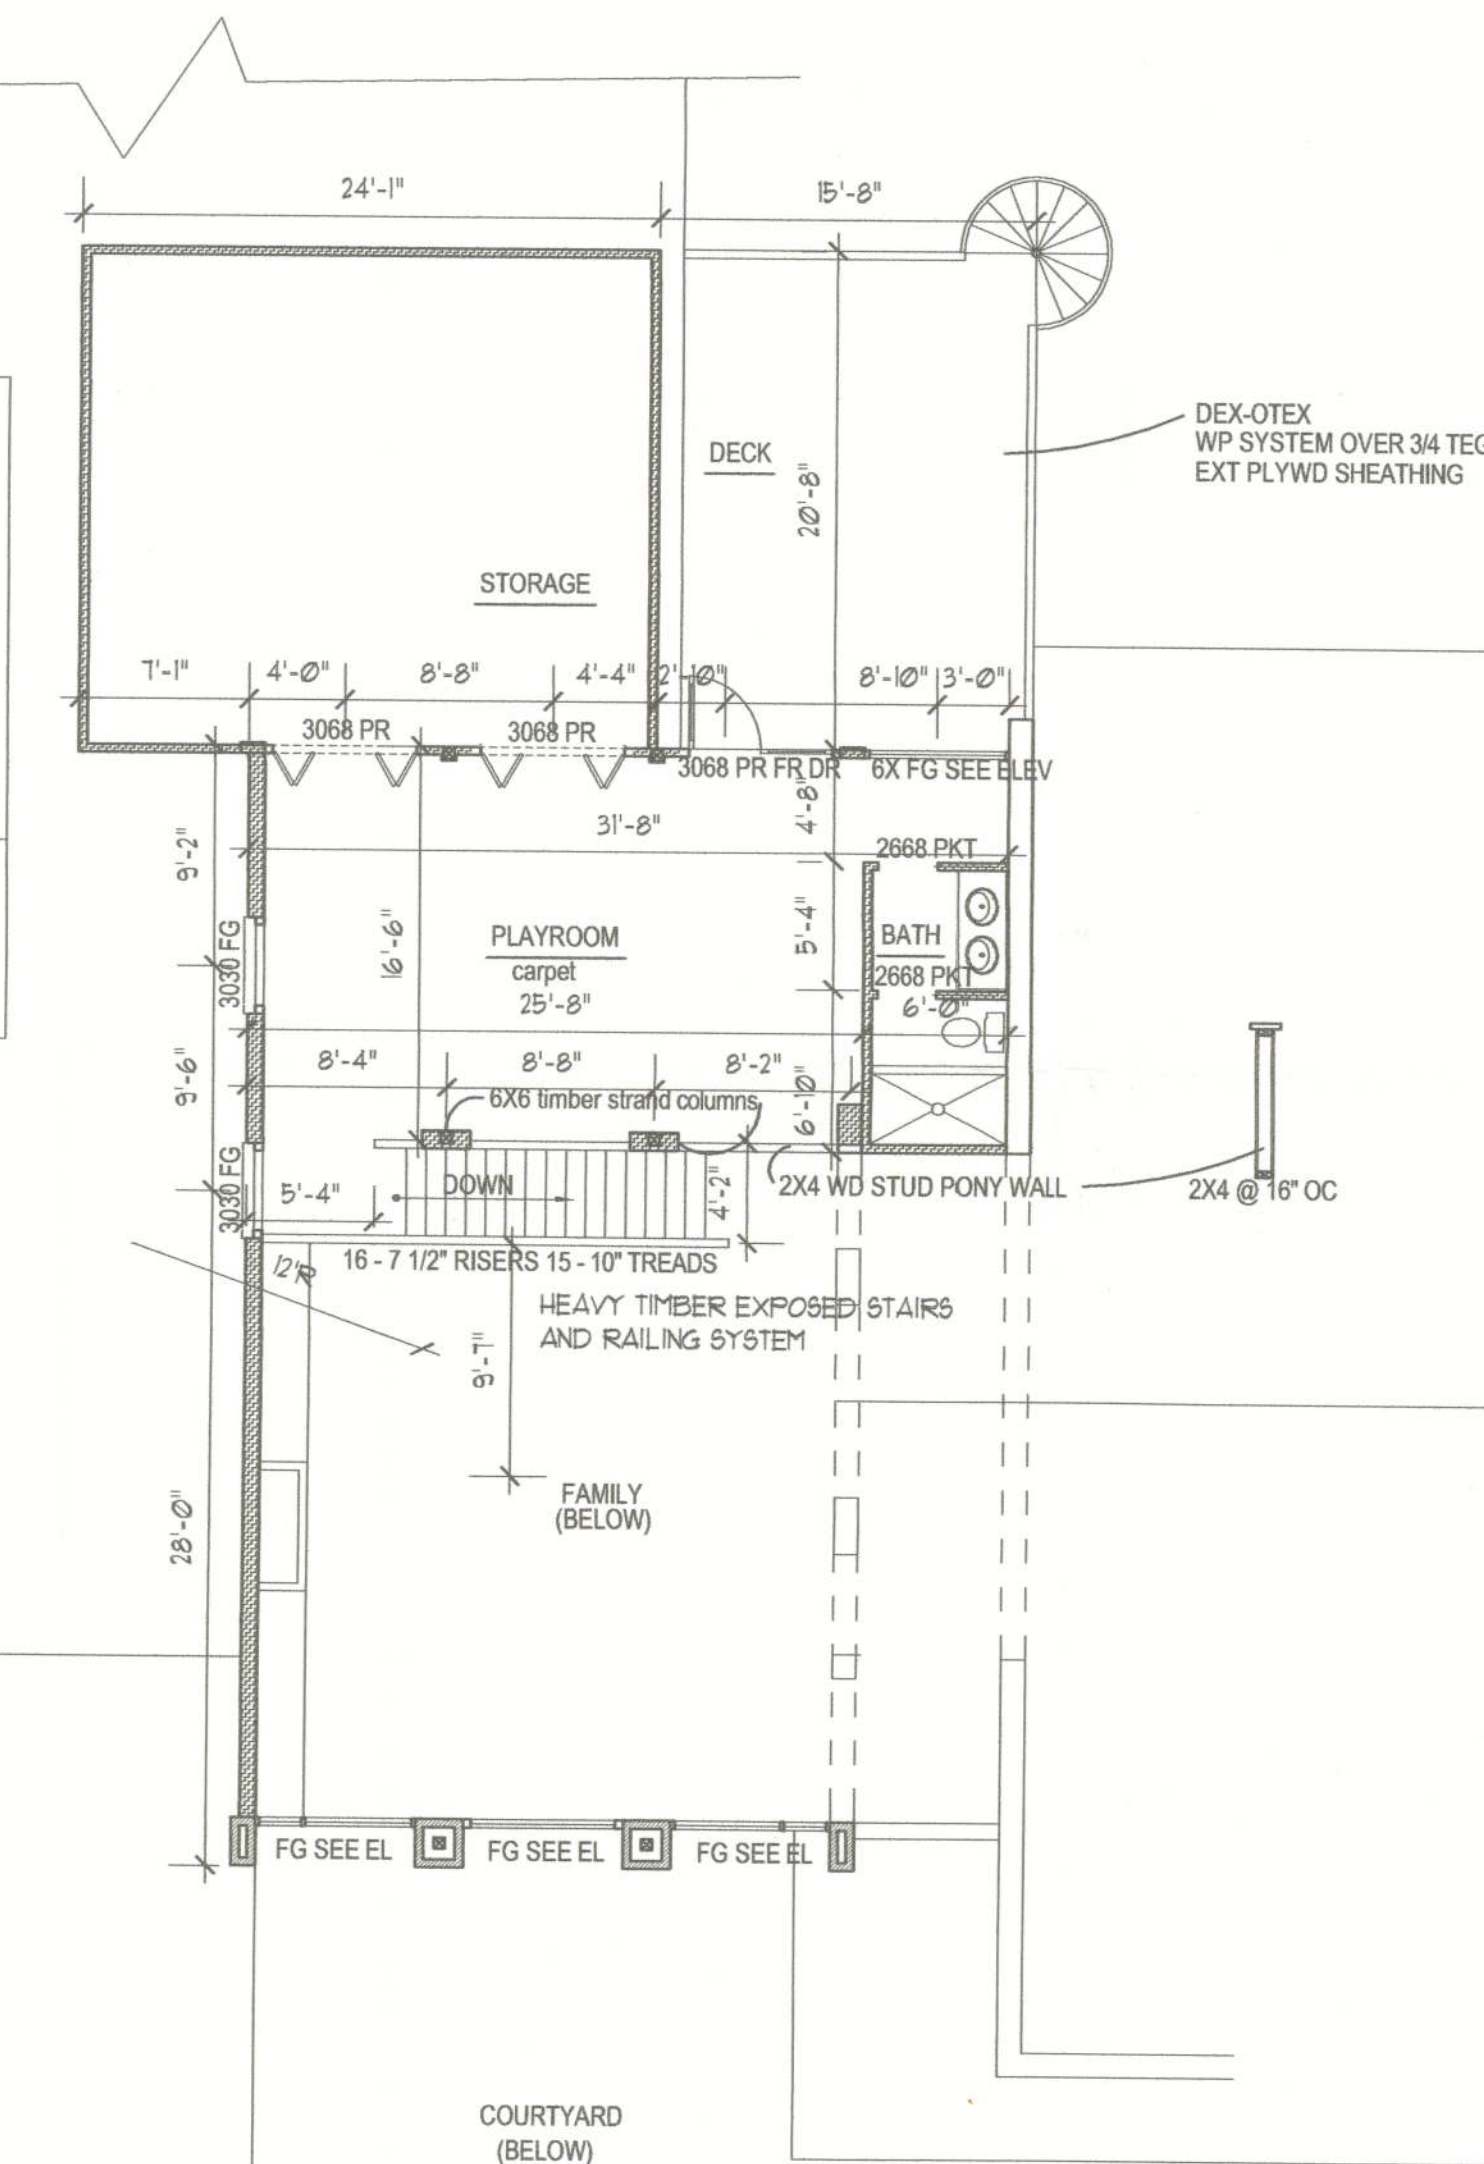

SECOND FLOOR PLAN

1/8" = 1' - 0"

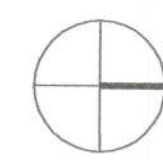

REFERENCE NORTH

ADDITION SQUARE FOOTAGE - FIRST FLOOR	2440 SF
ADDITION SQUARE FOOTAGE - SECOND FLOOR	604 SF
EXISTING SQUARE FOOTAGE	2345 SF

WALL LEGEND

[Solid Line]	EXISTING TO REMAIN
[Hatched Pattern]	NEW BRICK WALL TO MATCH EXISTING
[Dotted Pattern]	NEW 2X4 WOOD STUD WALL (STUDS @ 16" O.C.)

ADDENDUM NUMBER ONE

ROBERT S. TAYLOR, SR., ARCHITECT
FLORIDA REGISTRATION AR-0007526

Remodeling & Addition to Existing Residence
for
Ed & Diane Bishop White
Lake City, Florida

associated florida architects, inc.

802 nw 23rd avenue
gainesville, florida 32609
352.375.3005
fax 352.375.5397
www.afarch.com
Corp. Lic. No. AA C001907

DATE
09 MAY 2005
REV
21 July 2005

PROJECT NUMBER
0317
PROJECT PHASE
PERMIT
SHEET NUMBER
A 2.01

a