


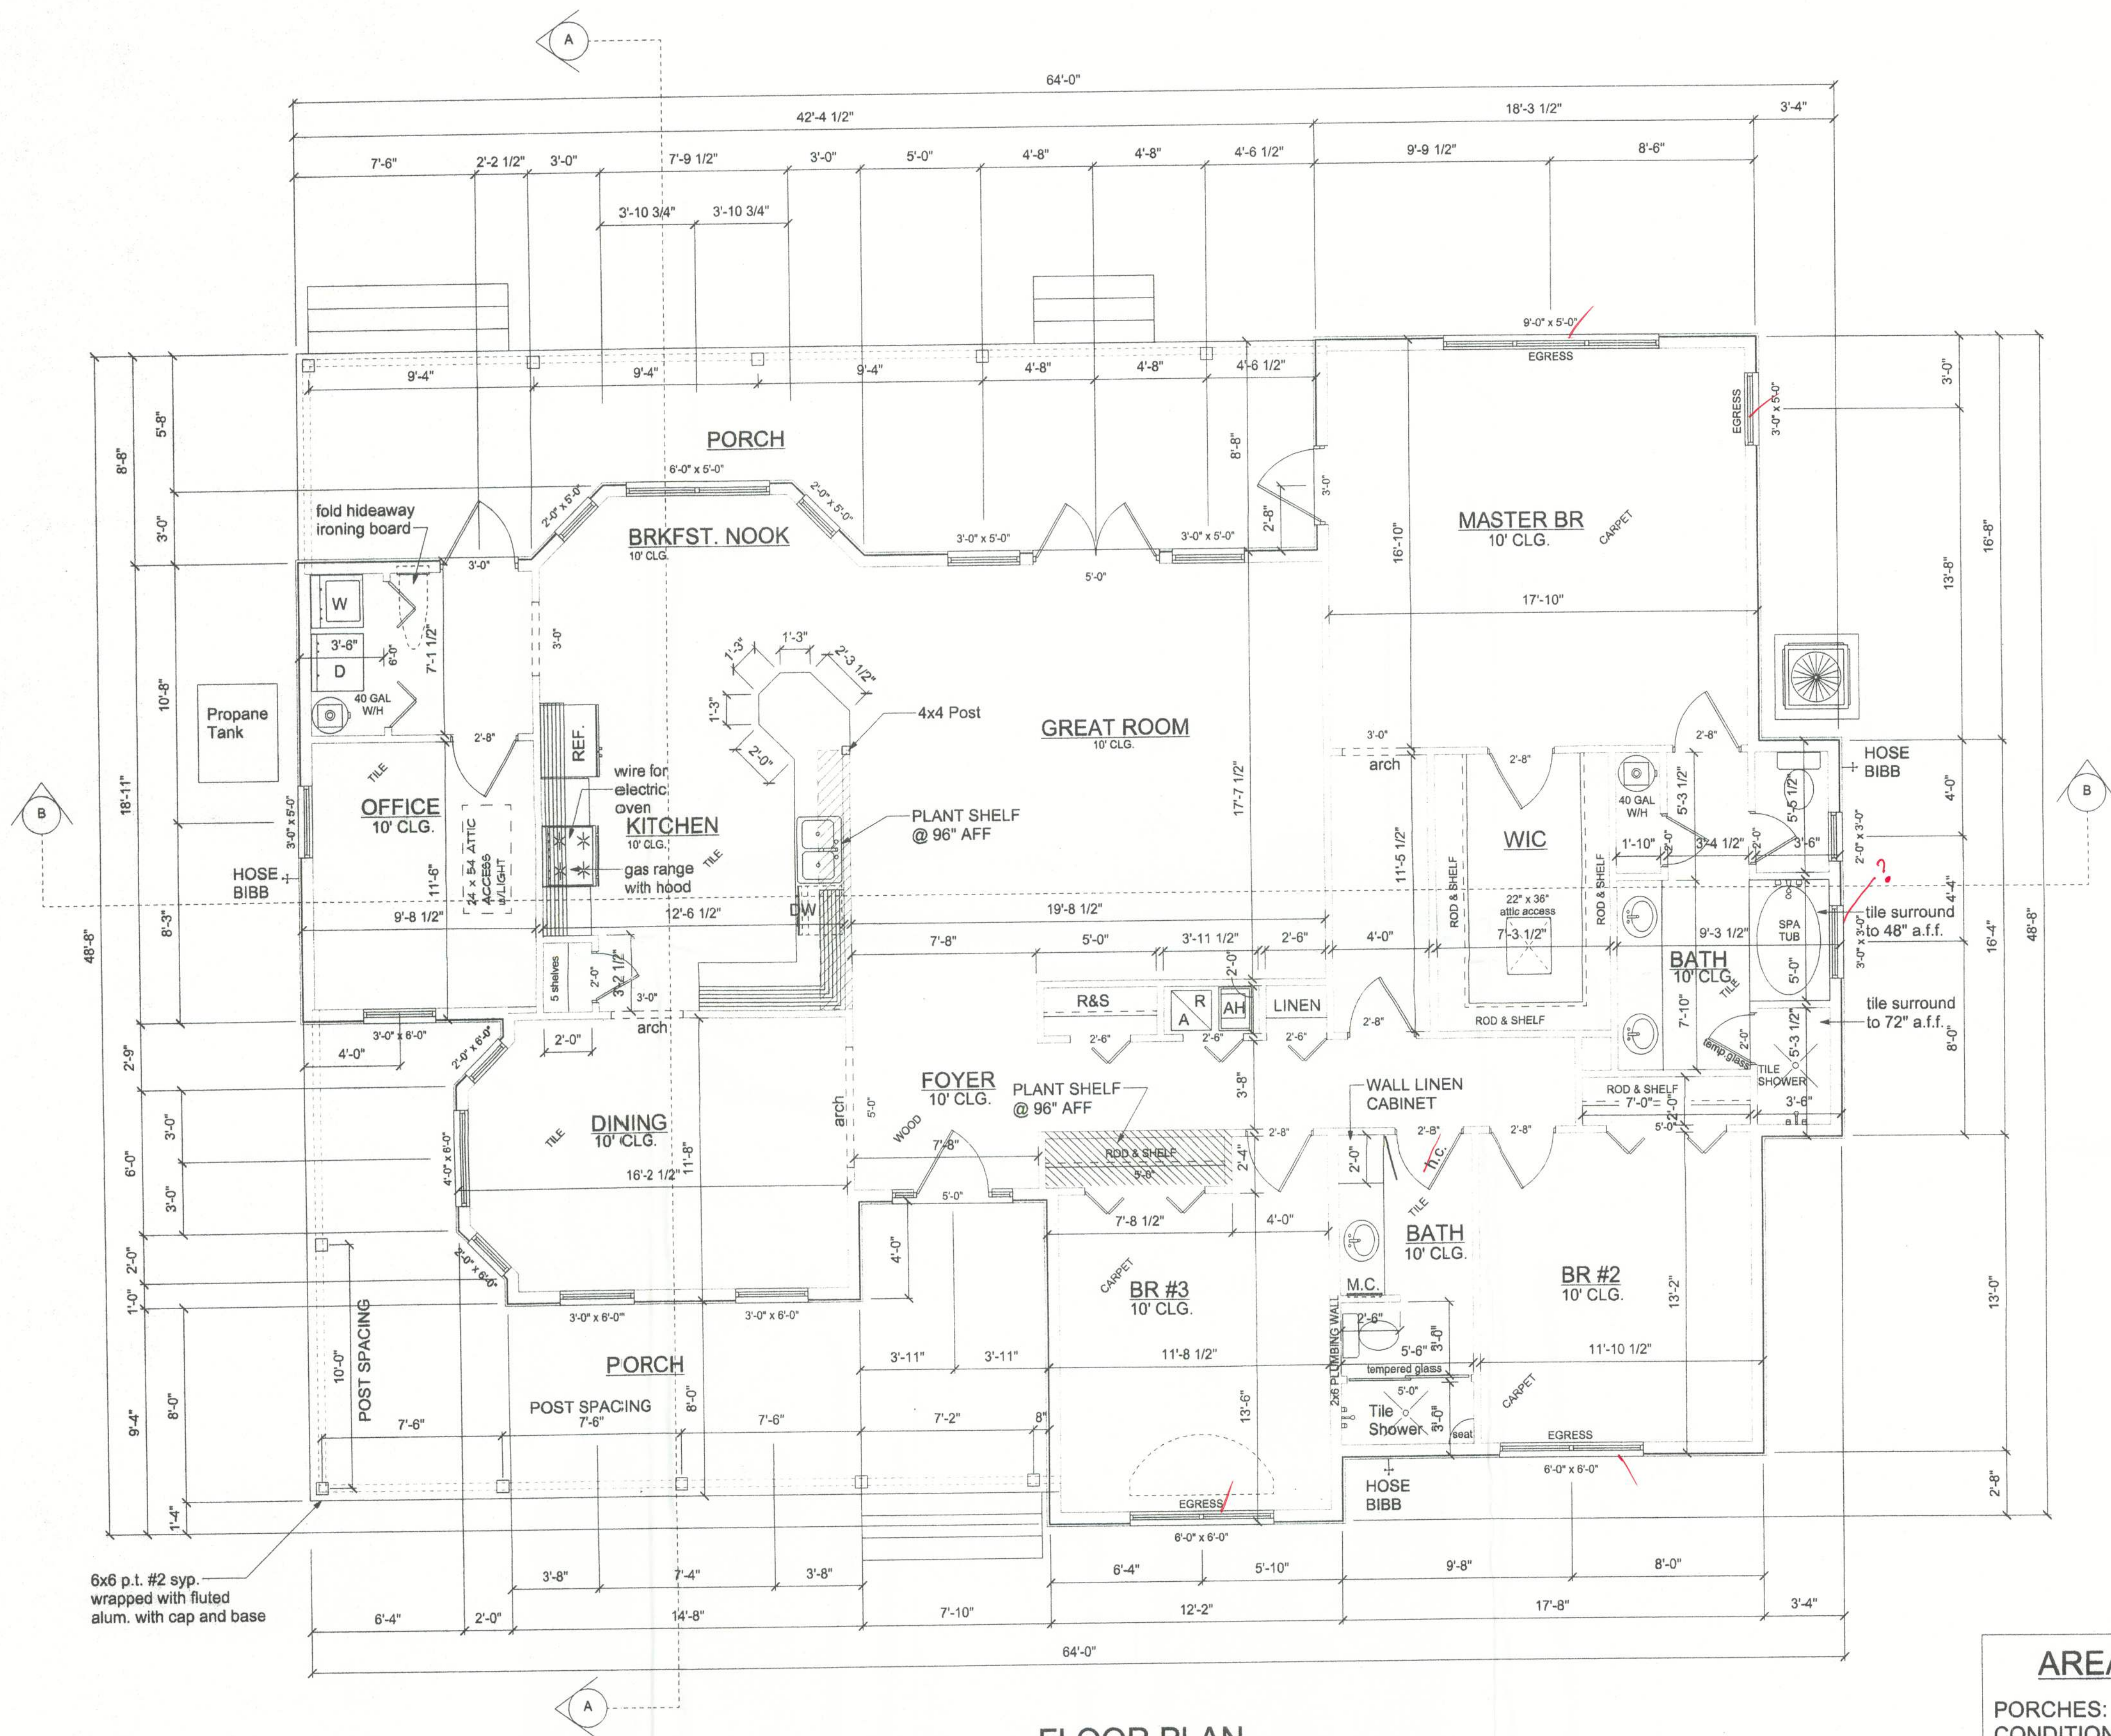

FLOOR PLAN
SCALE: 1/4" = 1'-0"

AREA SUMMARY

PORCHES: 650 SF
CONDITIONED LIVING: 2254 SF
TOTAL AREA: 2904 SF

PRODUCT CODE	SIZE	HINGE DIRECTION	COUNT
36x80 therma-tru steel w/ 12x80 sidelites	3'-0" x 1'-0"	NA	1
36x80 therma-tru steel	3'-0"	R	1
36x80 therma-tru french	3'-0"	R	1
60x80 therma-tru french(2)	5'-0"	LR	1
2668 BF	2'-6"	L	3
5068-2 BF	5'-0"	LR	2
6068-2 BF	6'-0"	LR	1
24x80 colonial masonite	2'-0"	L	2
24x80 colonial masonite	2'-0"	R	1
32x80 colonial masonite	2'-8"	L	5
32x80 colonial masonite	2'-8"	R	4
(2) SH 3050 capitol 650 series	6'-0" x 5'-0"	NN	3
6030 capitol 650 series archtop	6'-0" x 3'-0"	N	2
(3) SH 3050 capitol 650 series	9'-0" x 5'-0"	NNN	1
(2) SH 3060 capitol 650 series	6'-0" x 6'-0"	NN	2
SH 2030 capitol 650 series	2'-0" x 3'-0"	N	1
SH 2050 capitol 650 series	2'-0" x 5'-0"	N	2
SH 2060 capitol 650 series	2'-0" x 6'-0"	N	2
SH 2430 capitol 650 series	2'-4" x 3'-0"	N	1
SH 3030 capitol 650 series	3'-0" x 3'-0"	N	1
SH 3050 capitol 650 series	3'-0" x 5'-0"	N	4
SH 4060 capitol 650 series	4'-0" x 6'-0"	N	1

NOTE:
EXTERIOR WINDOWS AND GLASS DOORS SHALL BE TESTED BY AN APPROVED INDEPENDENT TESTING LABORATORY, AND BEAR AN AAMA OR WDMA OR OTHER APPROVED LABEL IDENTIFYING THE MANUFACTURER, PERFORMANCE CHARACTERISTICS AND APPROVED PRODUCT EVALUATION ENTITY TO INDICATE COMPLIANCE WITH THE REQUIREMENTS OF THE FOLLOWING SPECIFICATION:

ANSI/AAMA/NWDA 101/IS2 2/97

THE CONSTRUCTION SHALL BE TESTED IN ACCORDANCE WITH ASTM E 330, STANDARD TEST METHODS FOR STRUCTURAL PERFORMANCE OF EXTERIOR WINDOWS, CURTAIN WALLS, AND DOORS BY UNIFORM STATIC AIR PRESSURE.


NOTE:
ALL WIND LOADS ARE IN ACCORDANCE WITH SECTION 1606, FLORIDA BUILDING CODE, 2001 EDITION.

BASIC WIND SPEED	110 MPH
IMPORTANCE FACTOR	1.0
BUILDING CATEGORY	2
EXPOSURE	B
INTERNAL PRESSURE COEFFICIENT	+/- 0.18
COMPONENT AND CLADDING PRESSURE	WALLS +21.8/-29.1 PSF ROOF +12.5/-29.1 PSF OVERHANGS -71.6 PSF
TYPE OF STRUCTURE	ENCLOSED

3/22/05

THE COOK RESIDENCE

161 N.W. MADISON STREET
SUITE #102
LAKE CITY, FL. 32065
(386)758-4209

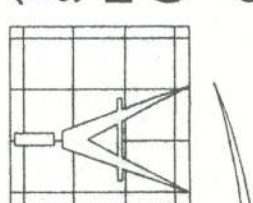

Freeman
Design Group inc

DATE 3/21/05 DRAWN BY W.H.F.
REVISIONS
SHEET A-1
OF 7
PROJECT NO.

CERTIFICATE OF AUTHORIZATION # 00008701