

6

5

4

3

2

1

F





E

D

C

B

A

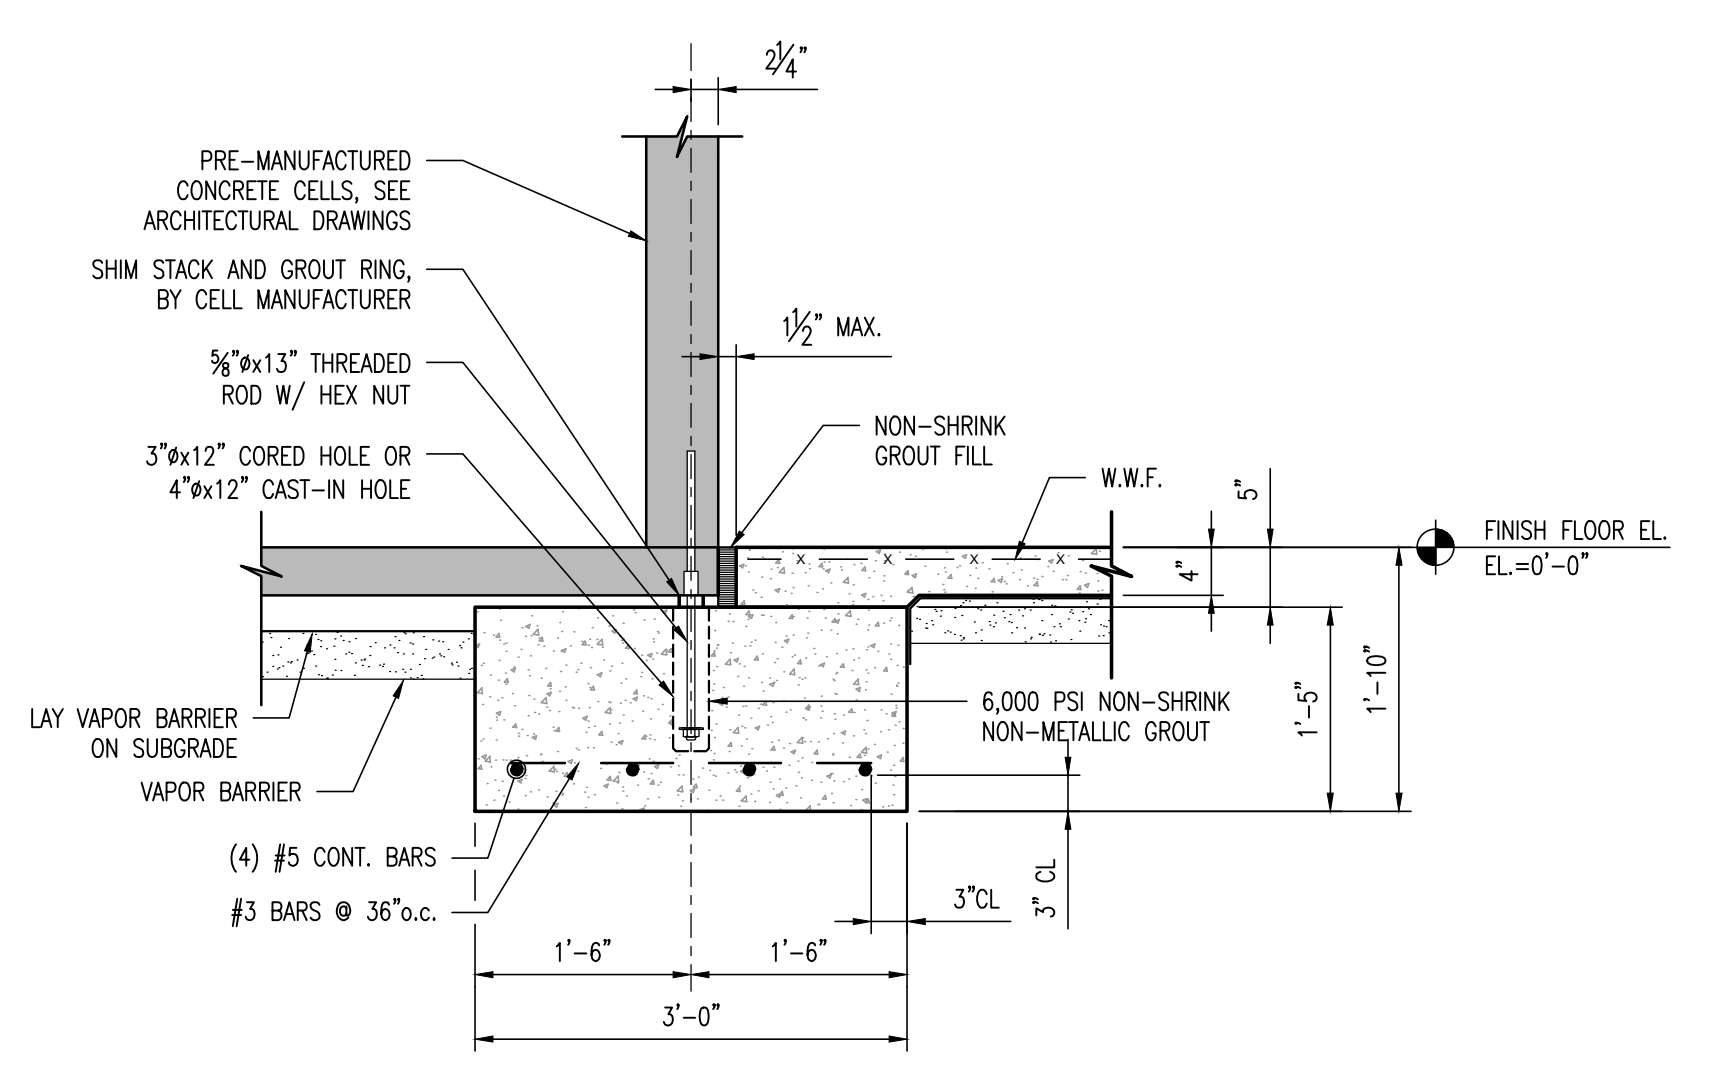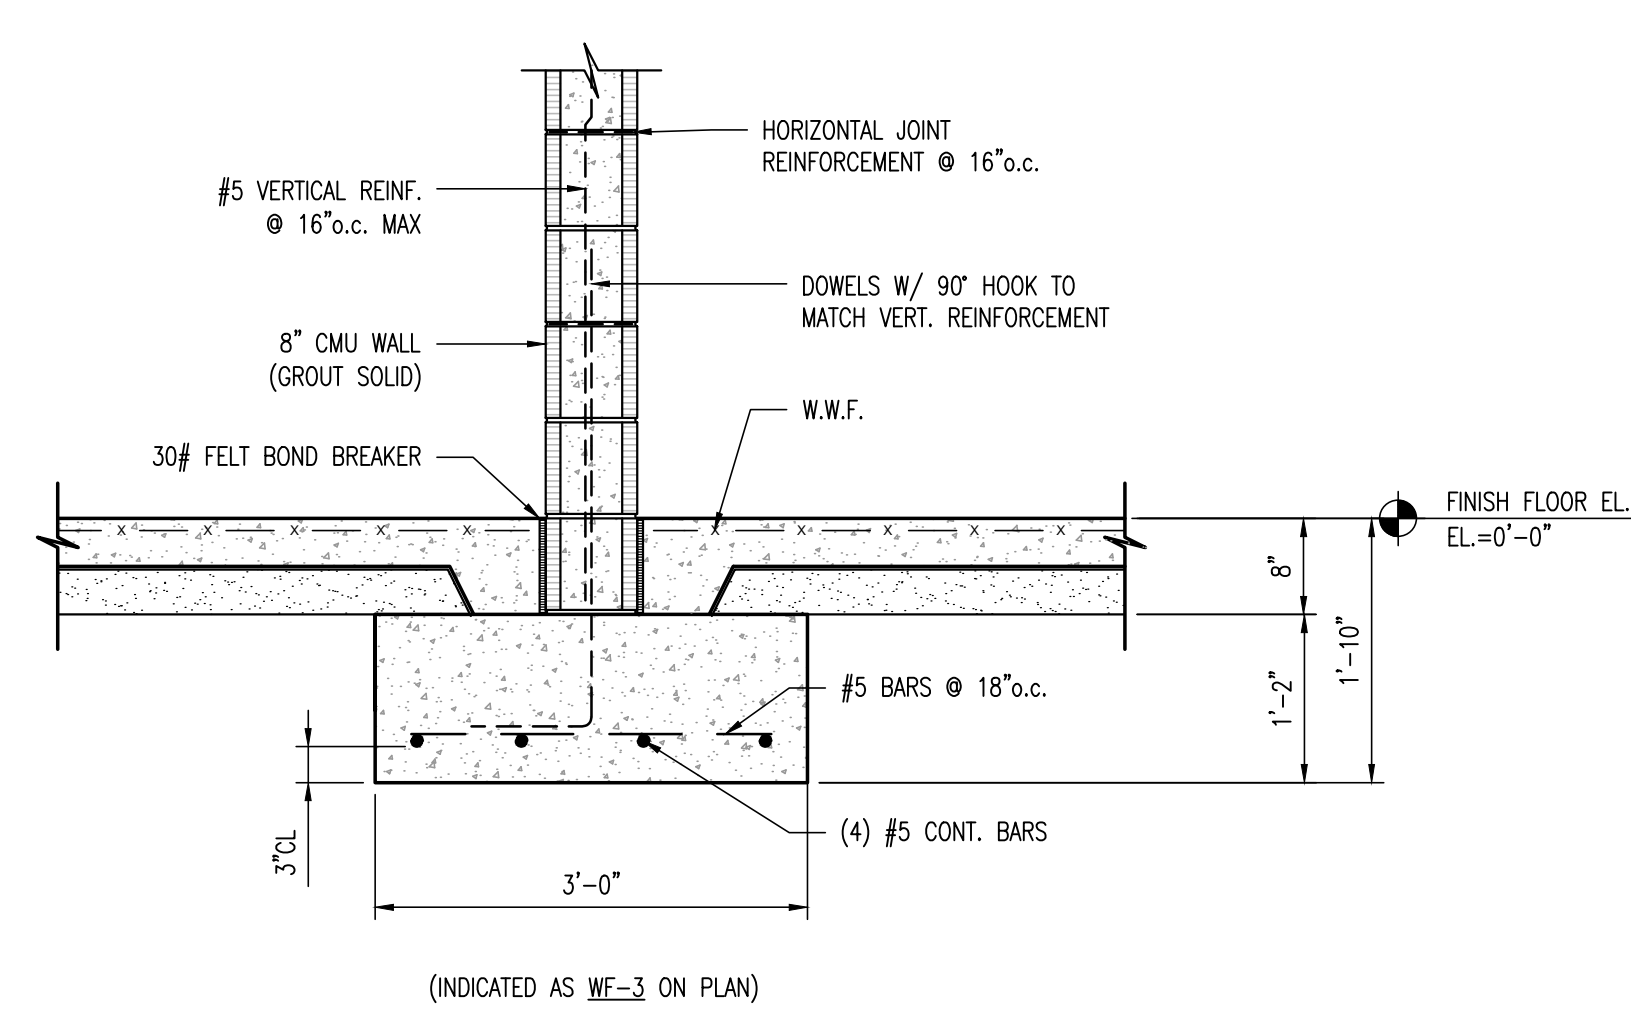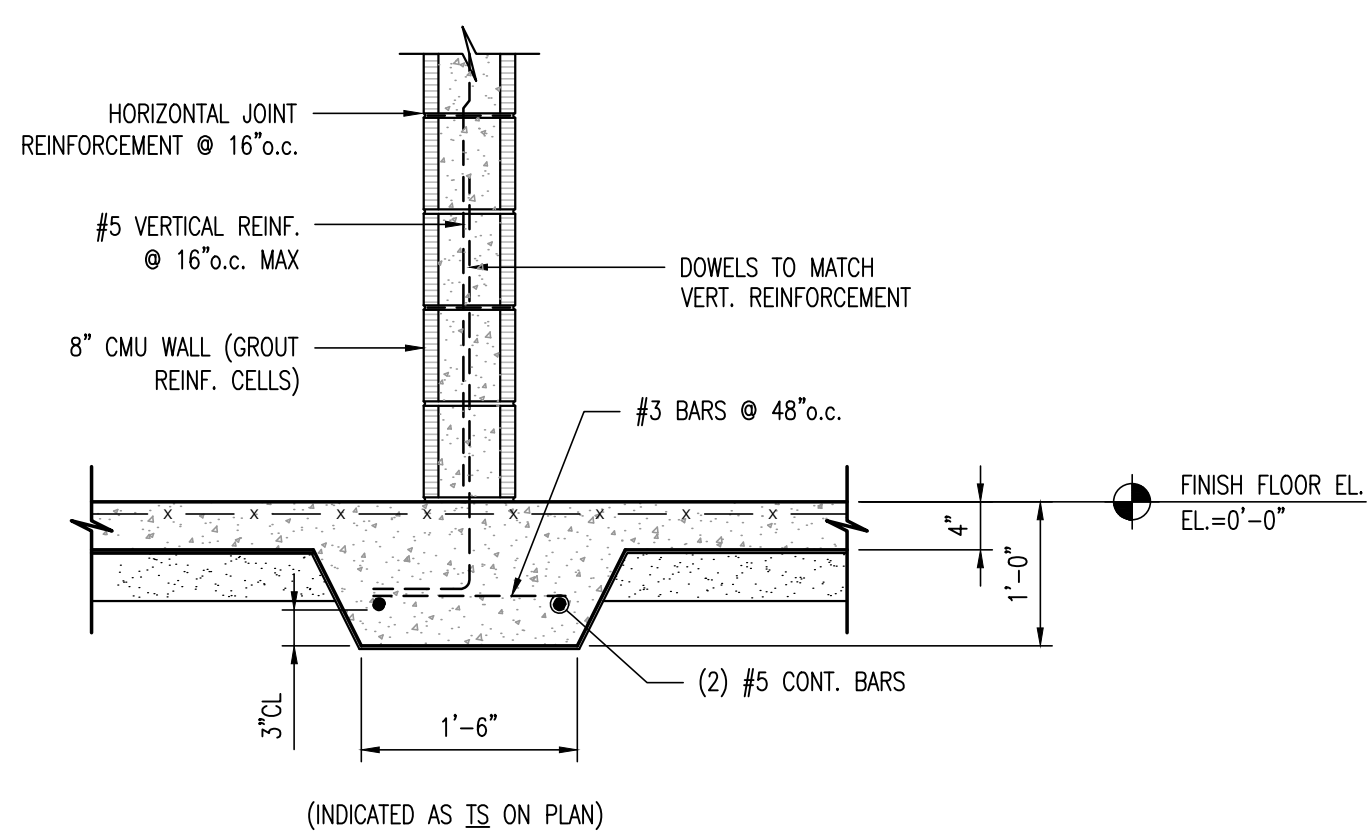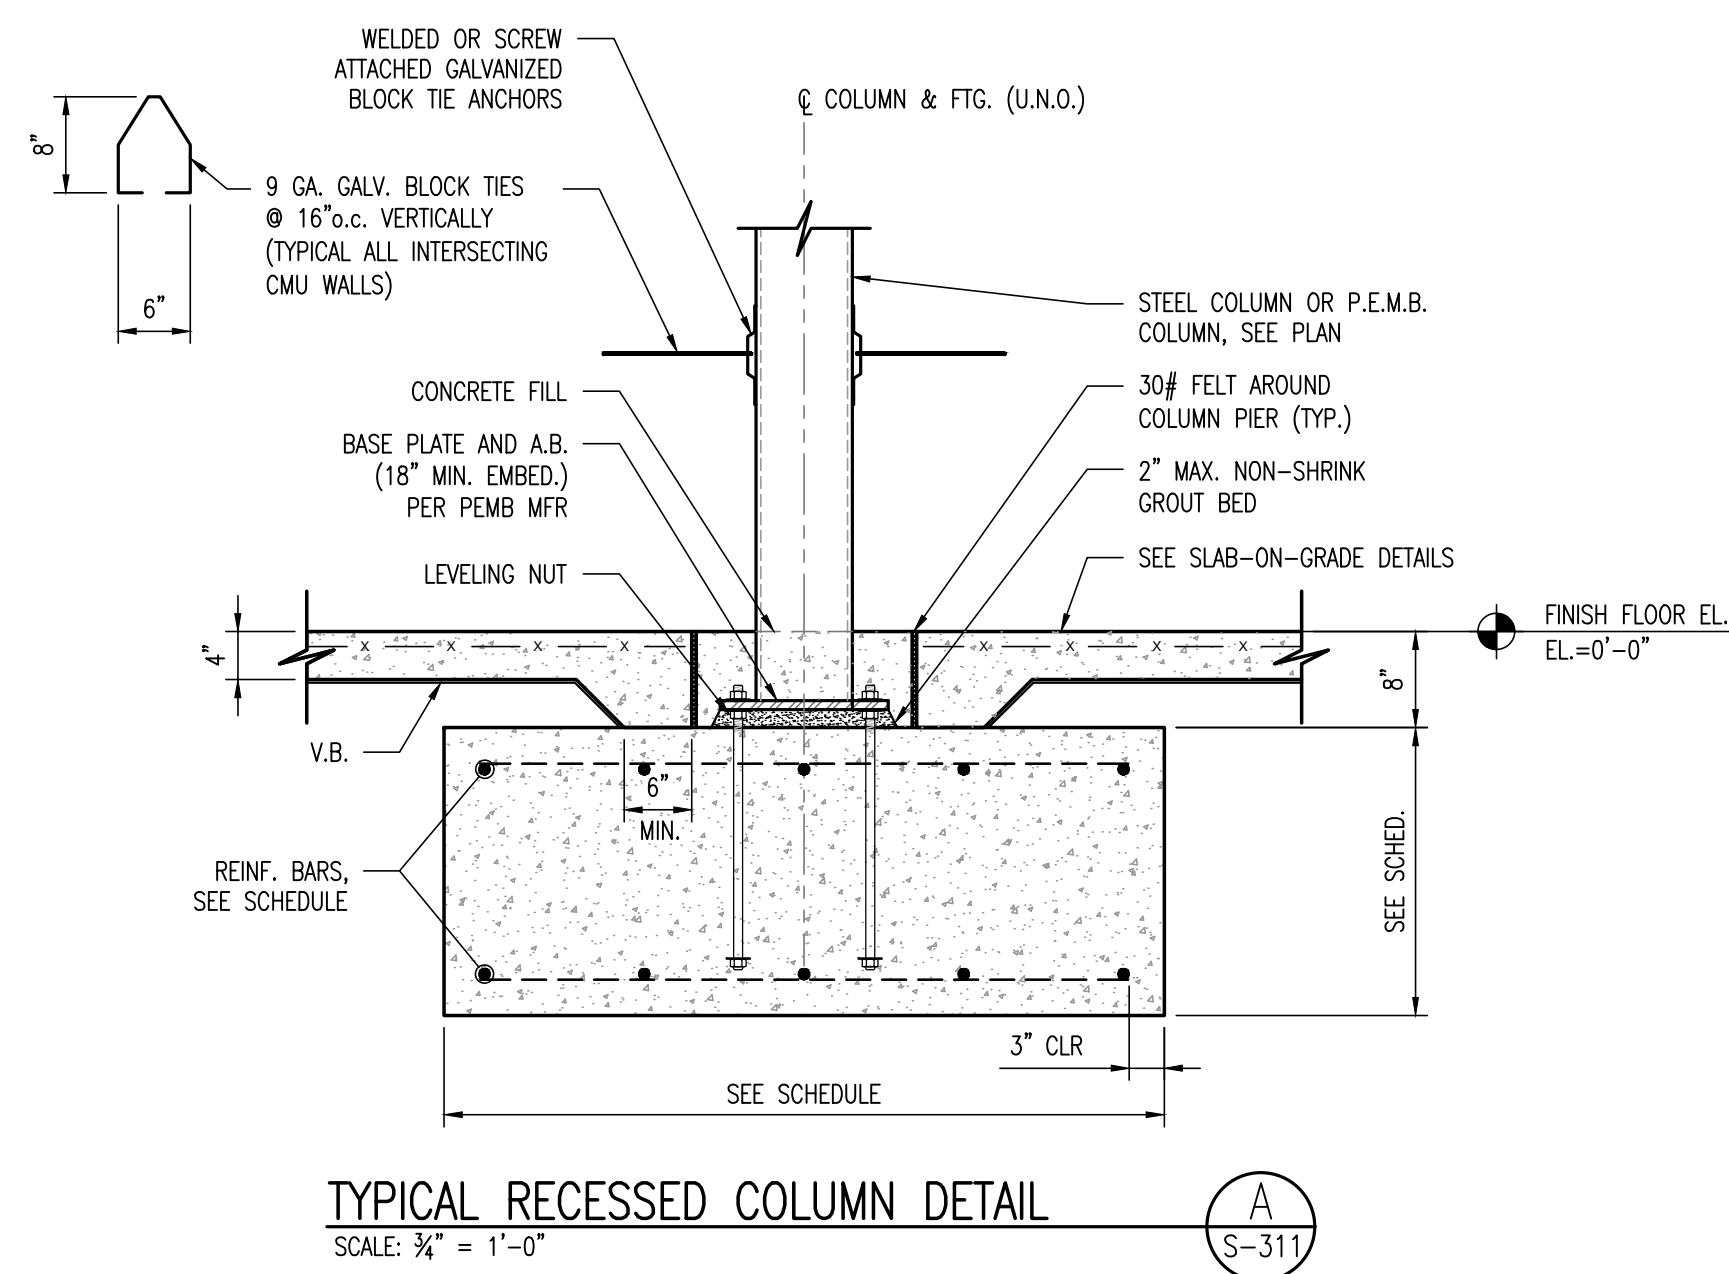





TYPICAL RECESSED COLUMN DETAIL
SCALE: 3/4" = 1'-0"

A
S-311

B
S-311

C
S-311

D
S-311

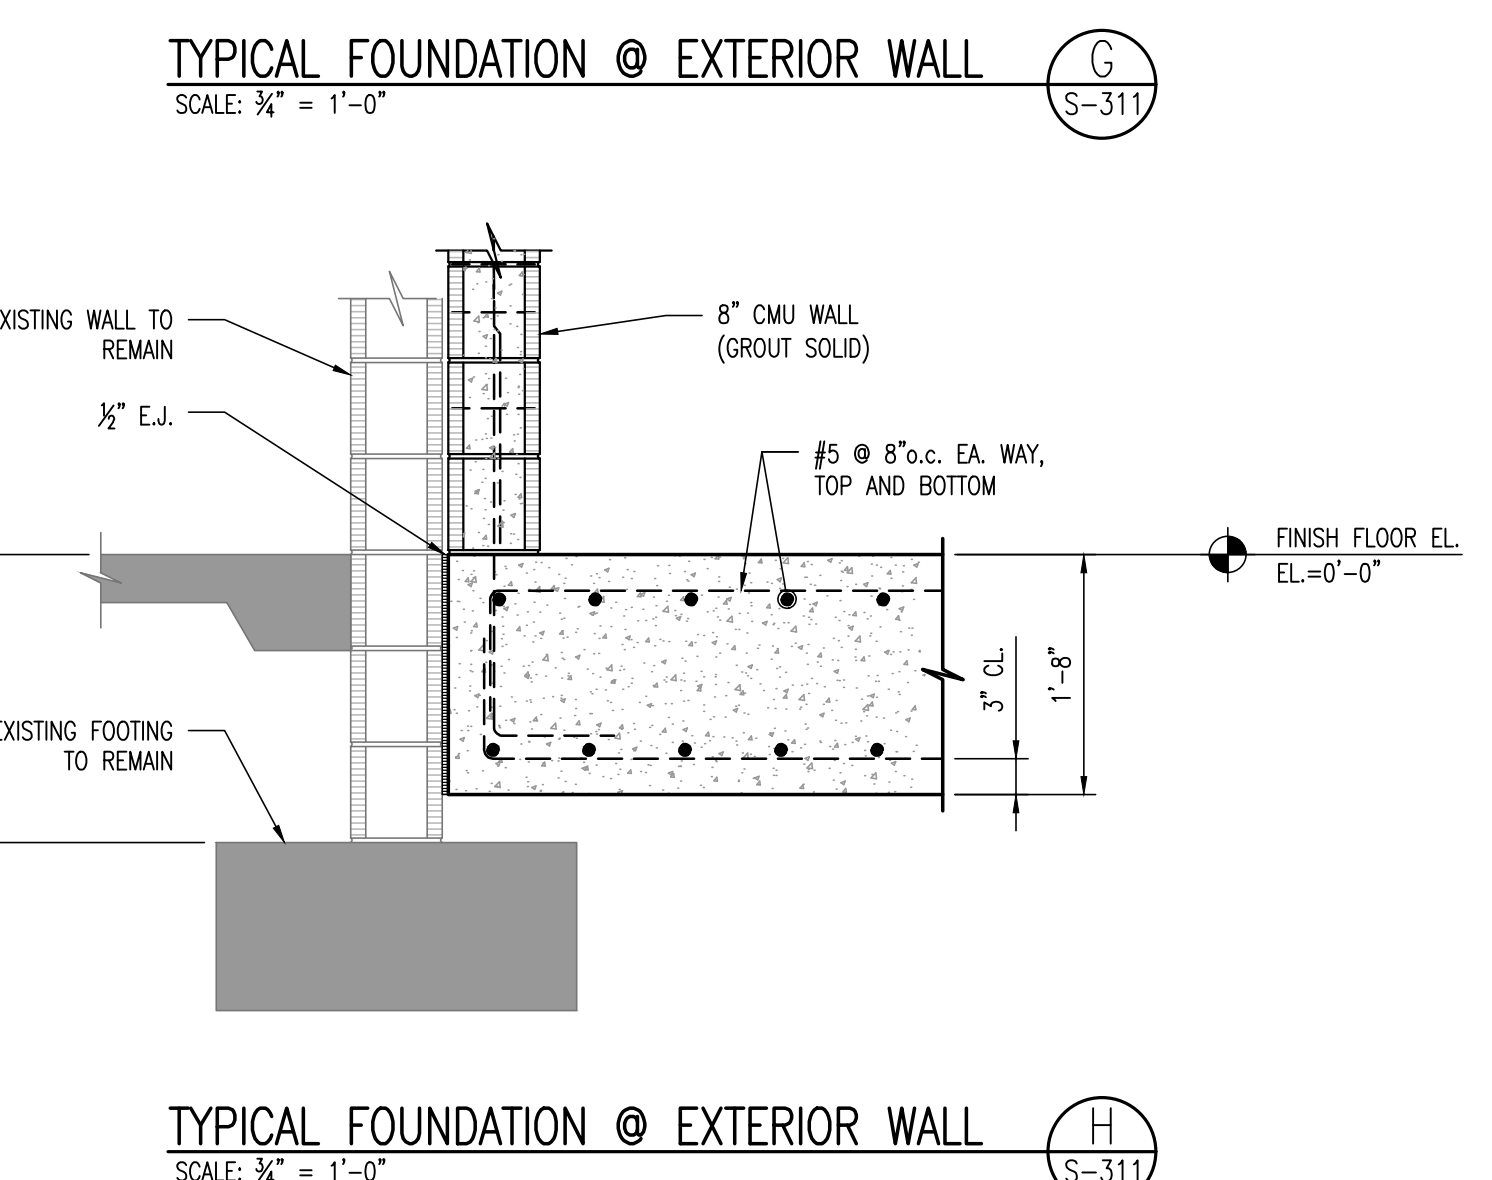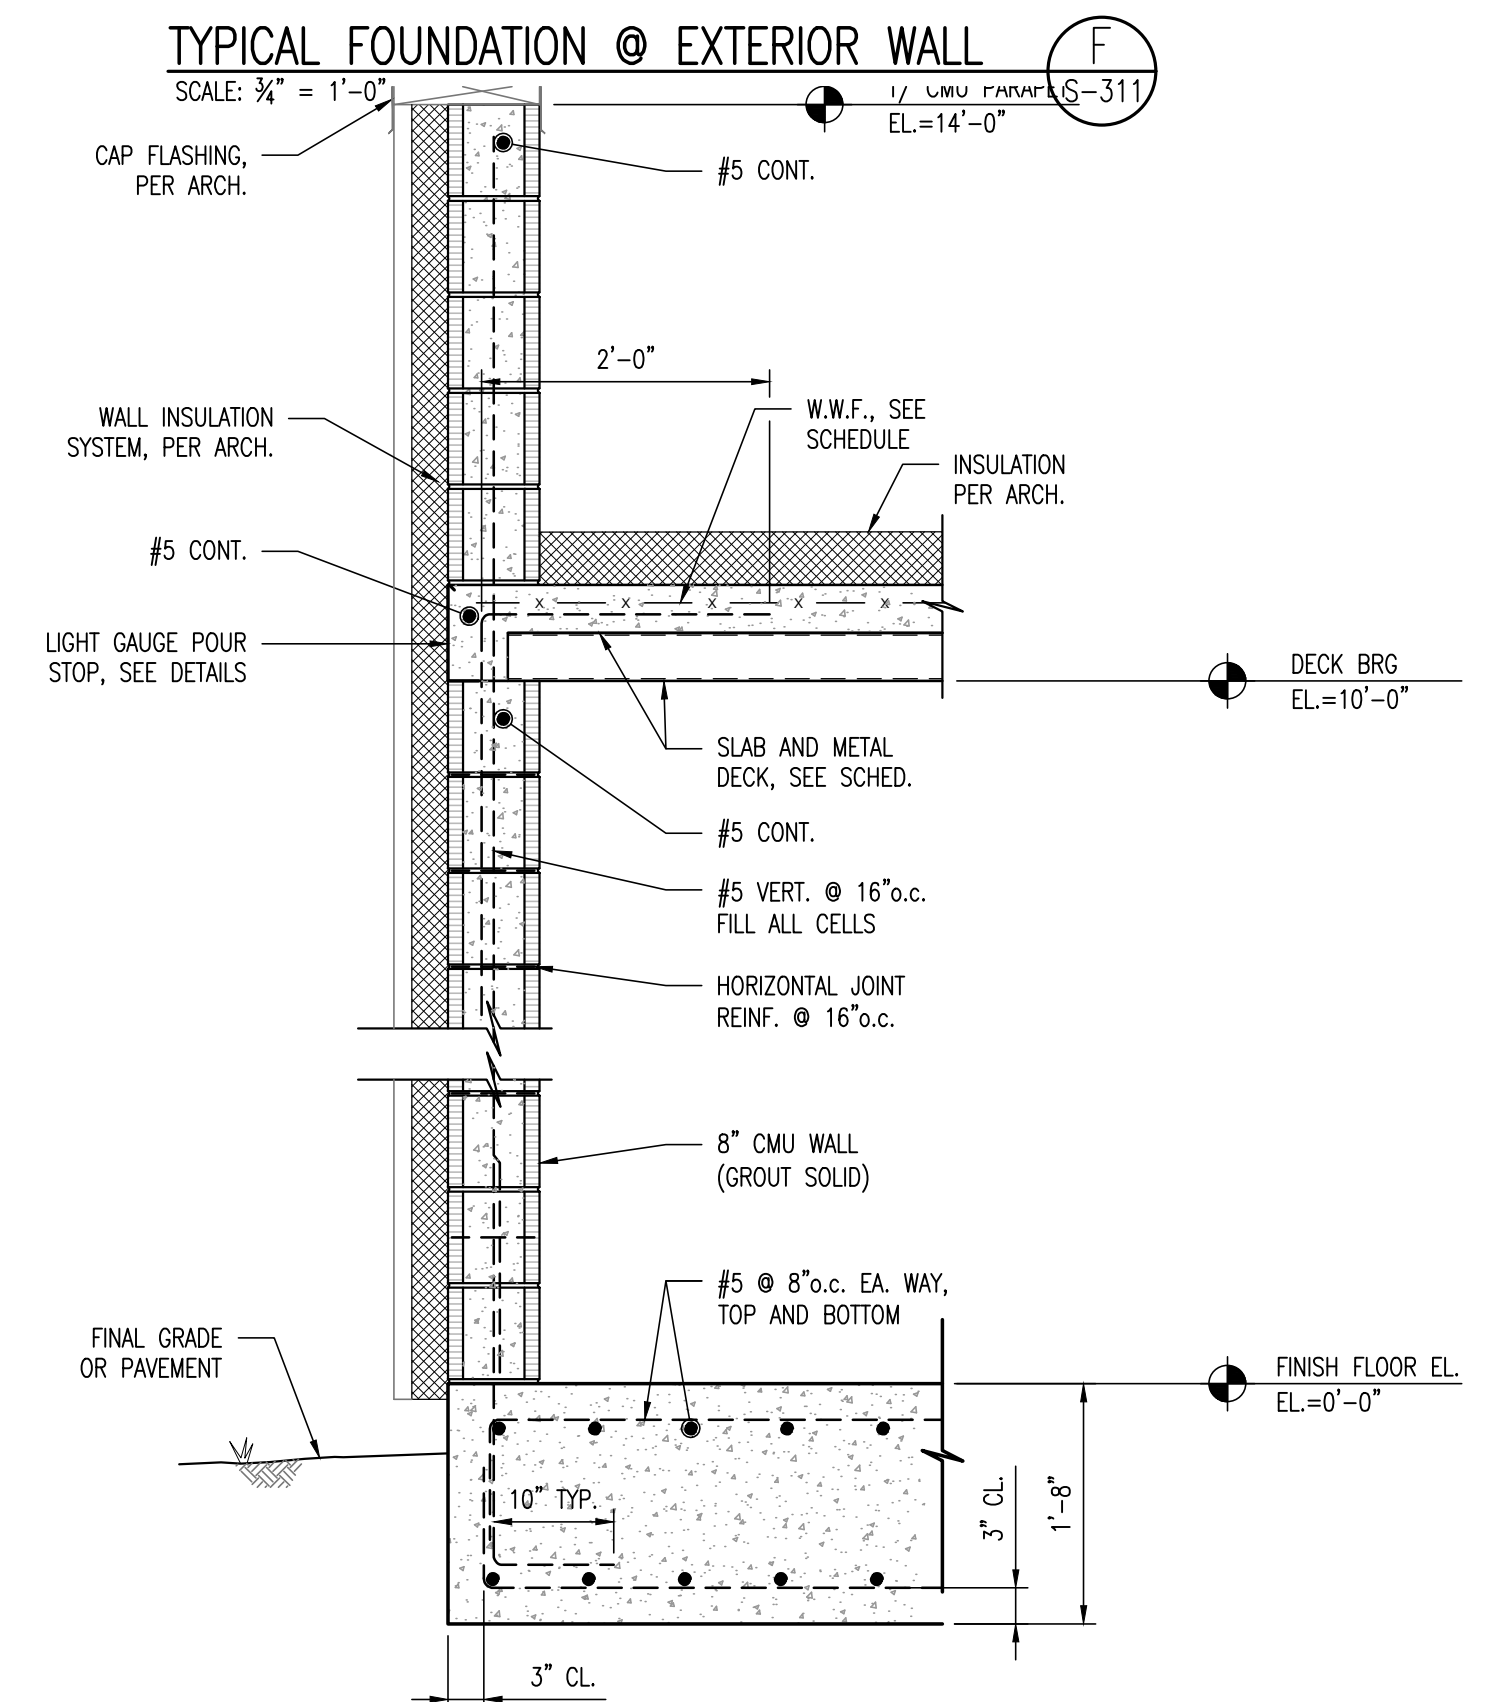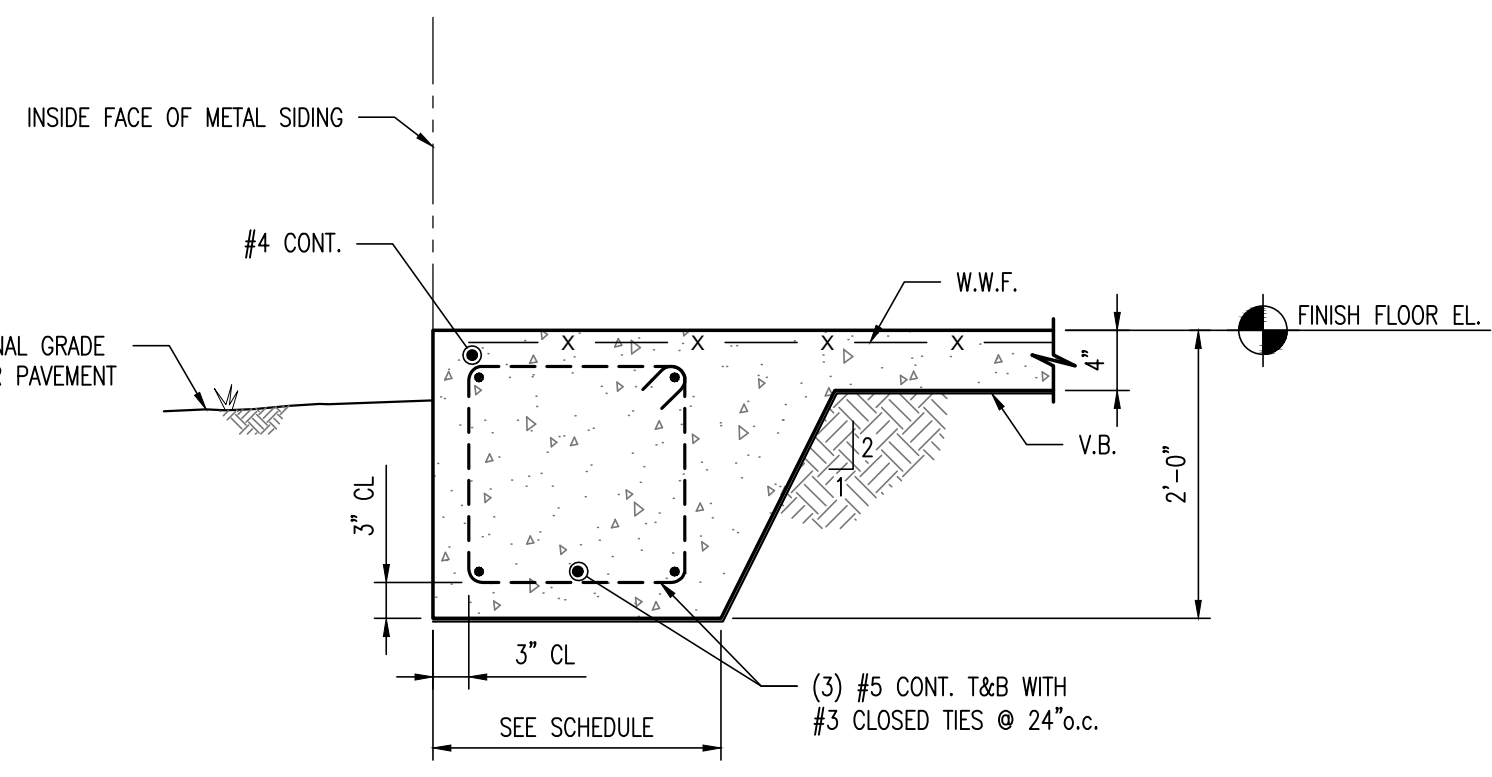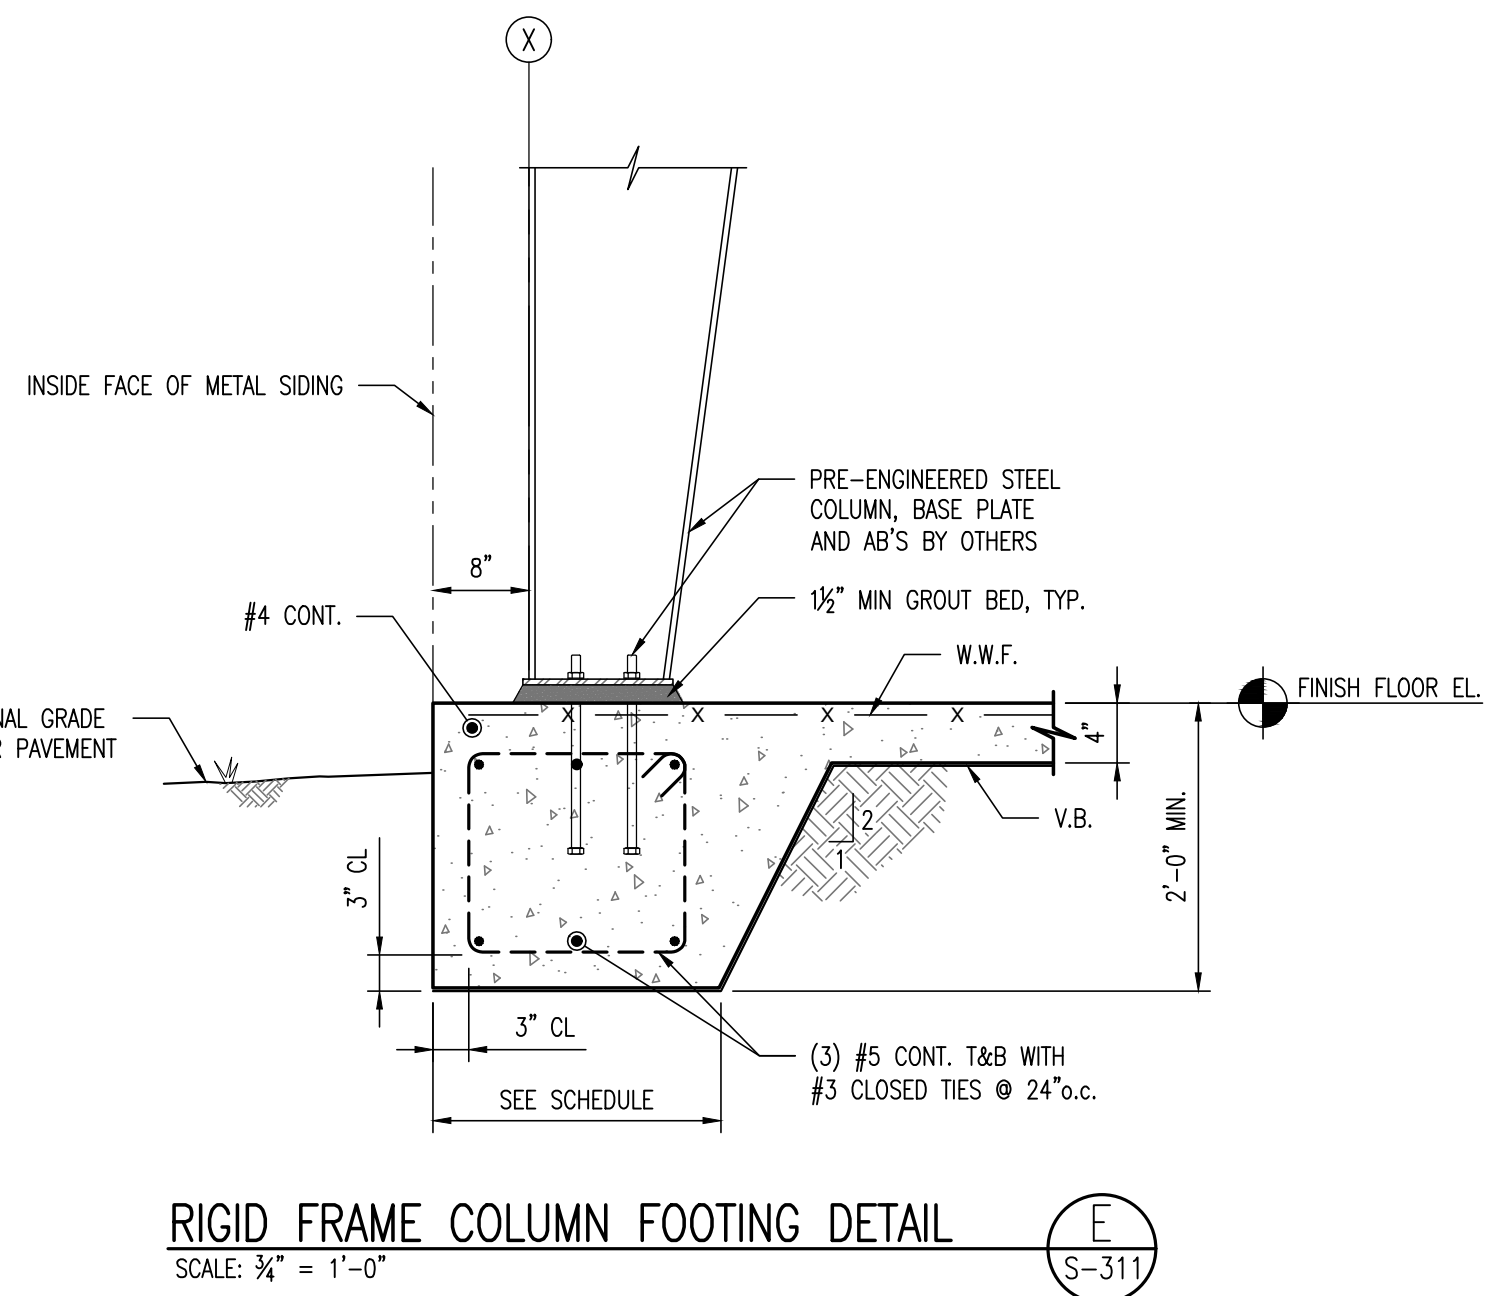




RIGID FRAME COLUMN FOOTING DETAIL
SCALE: 3/4" = 1'-0"

E
S-311

F
S-311

G
S-311

H
S-311

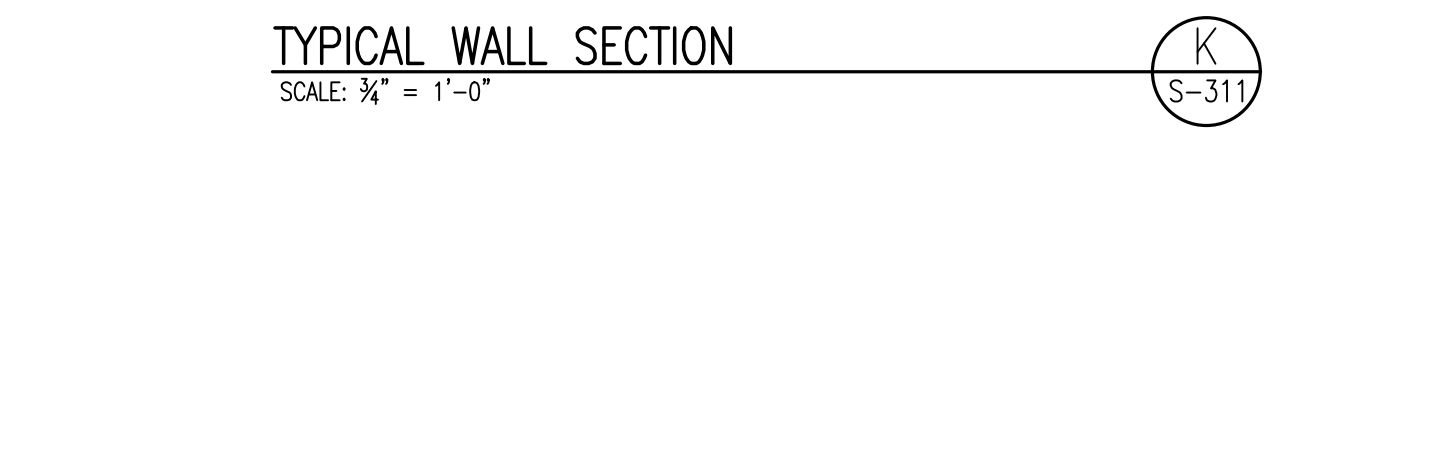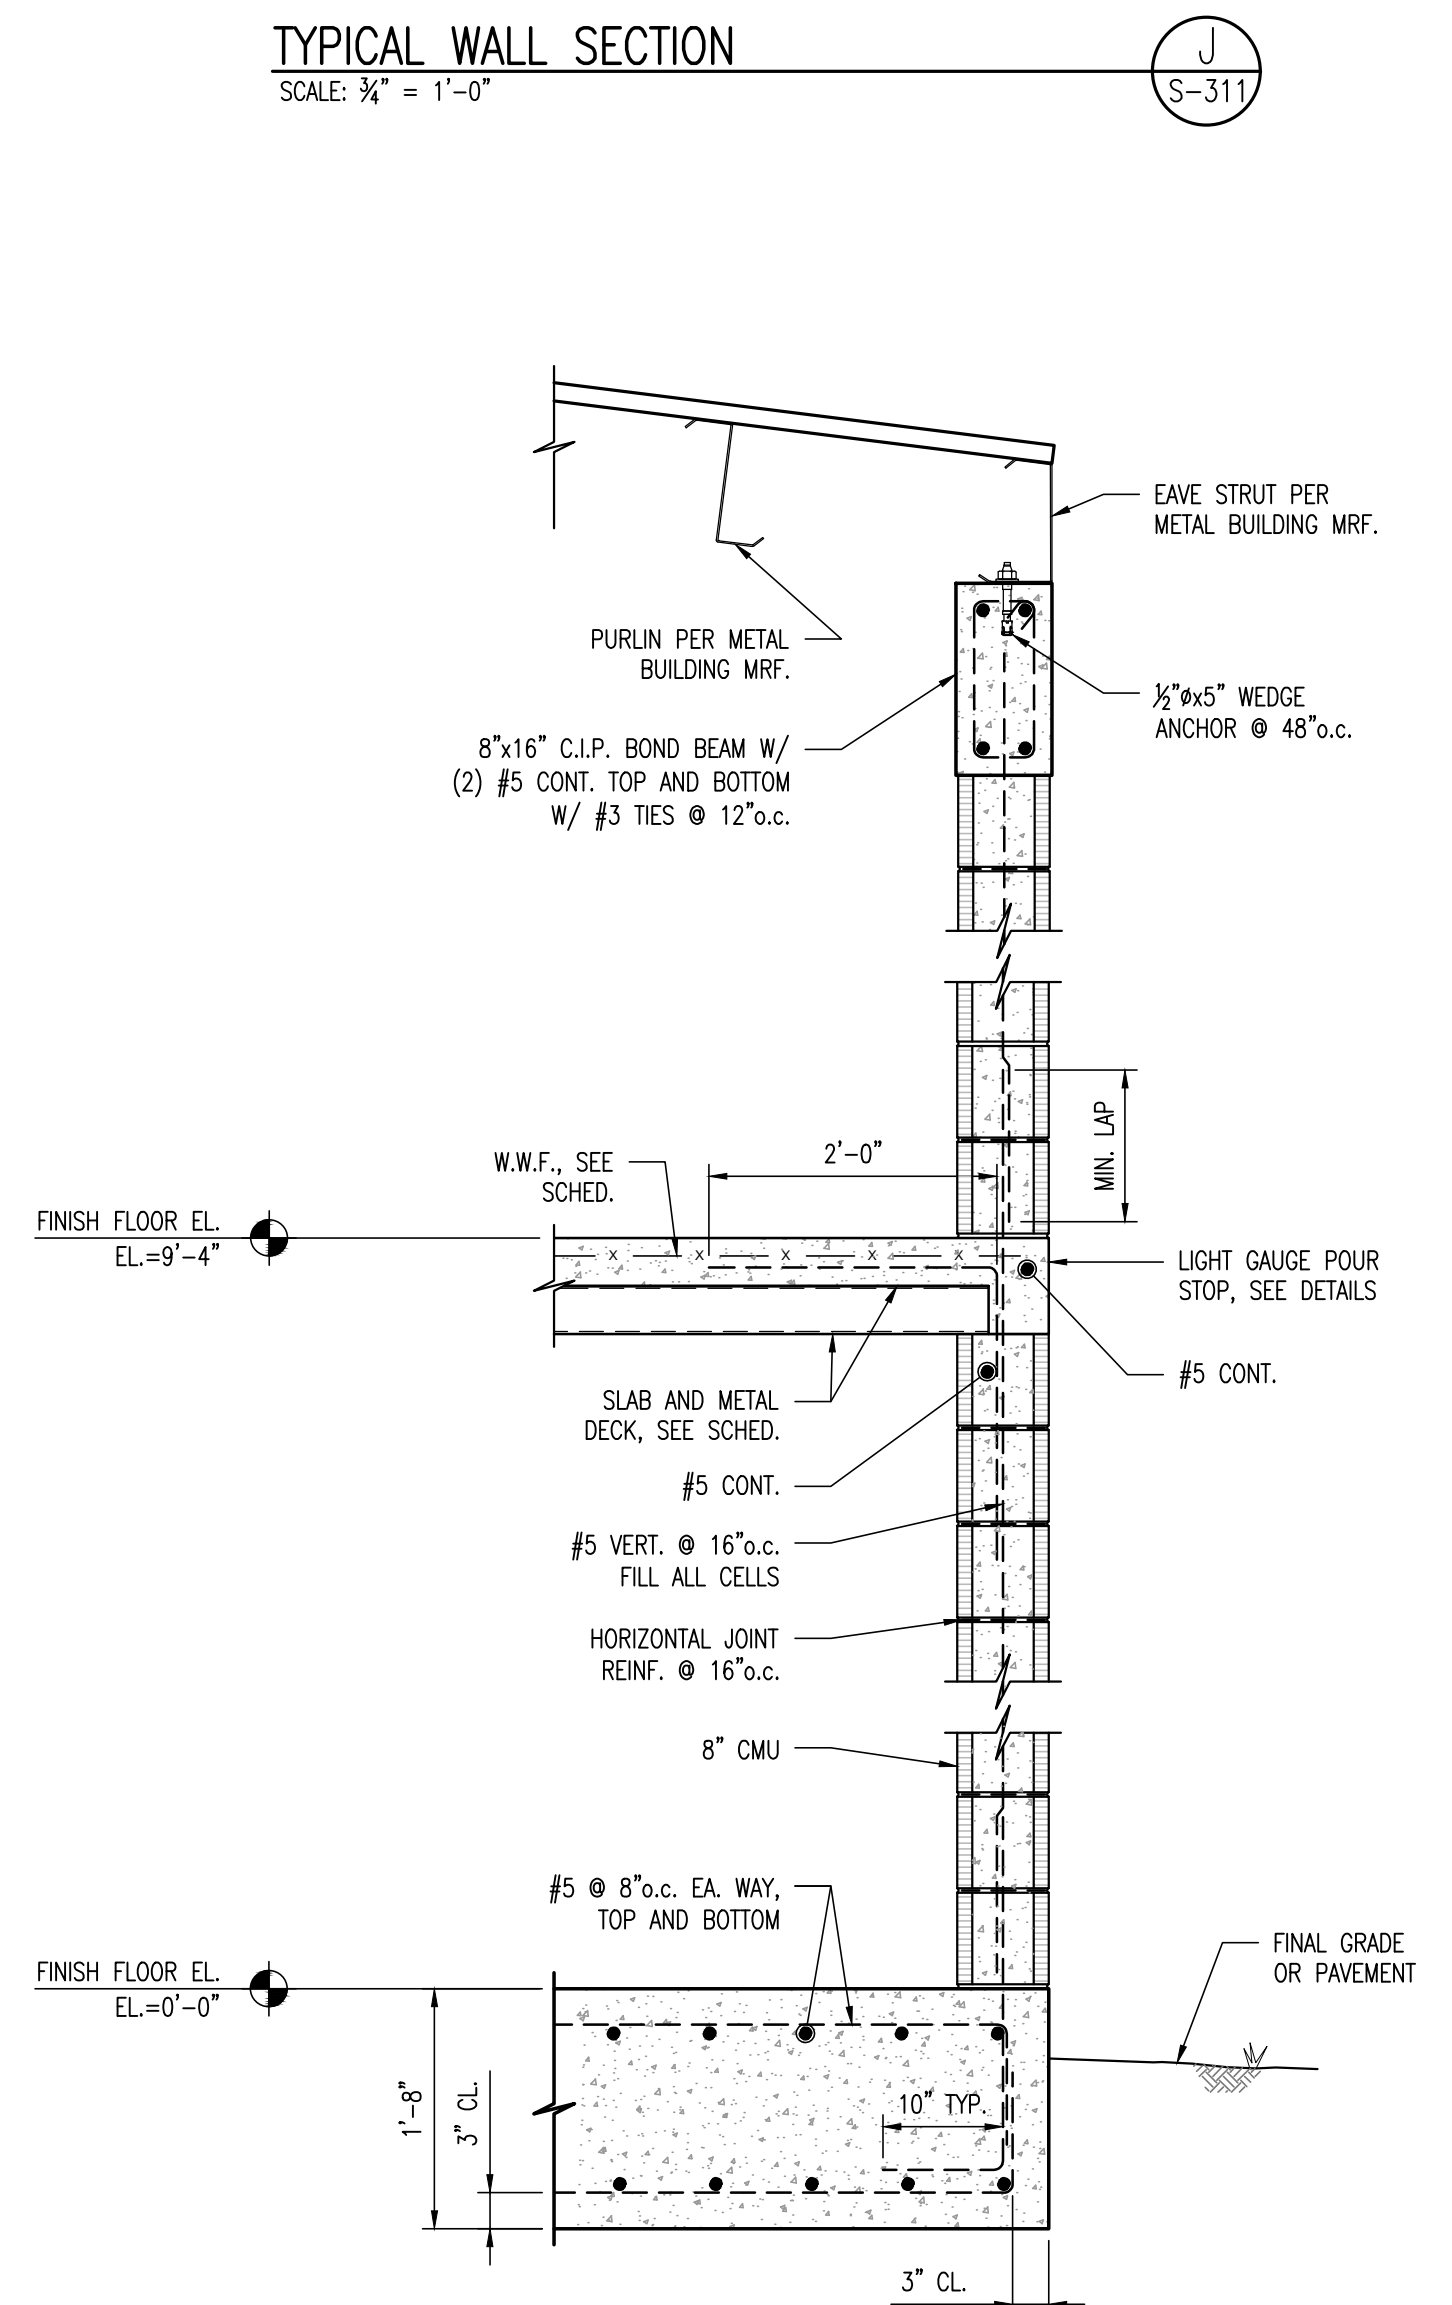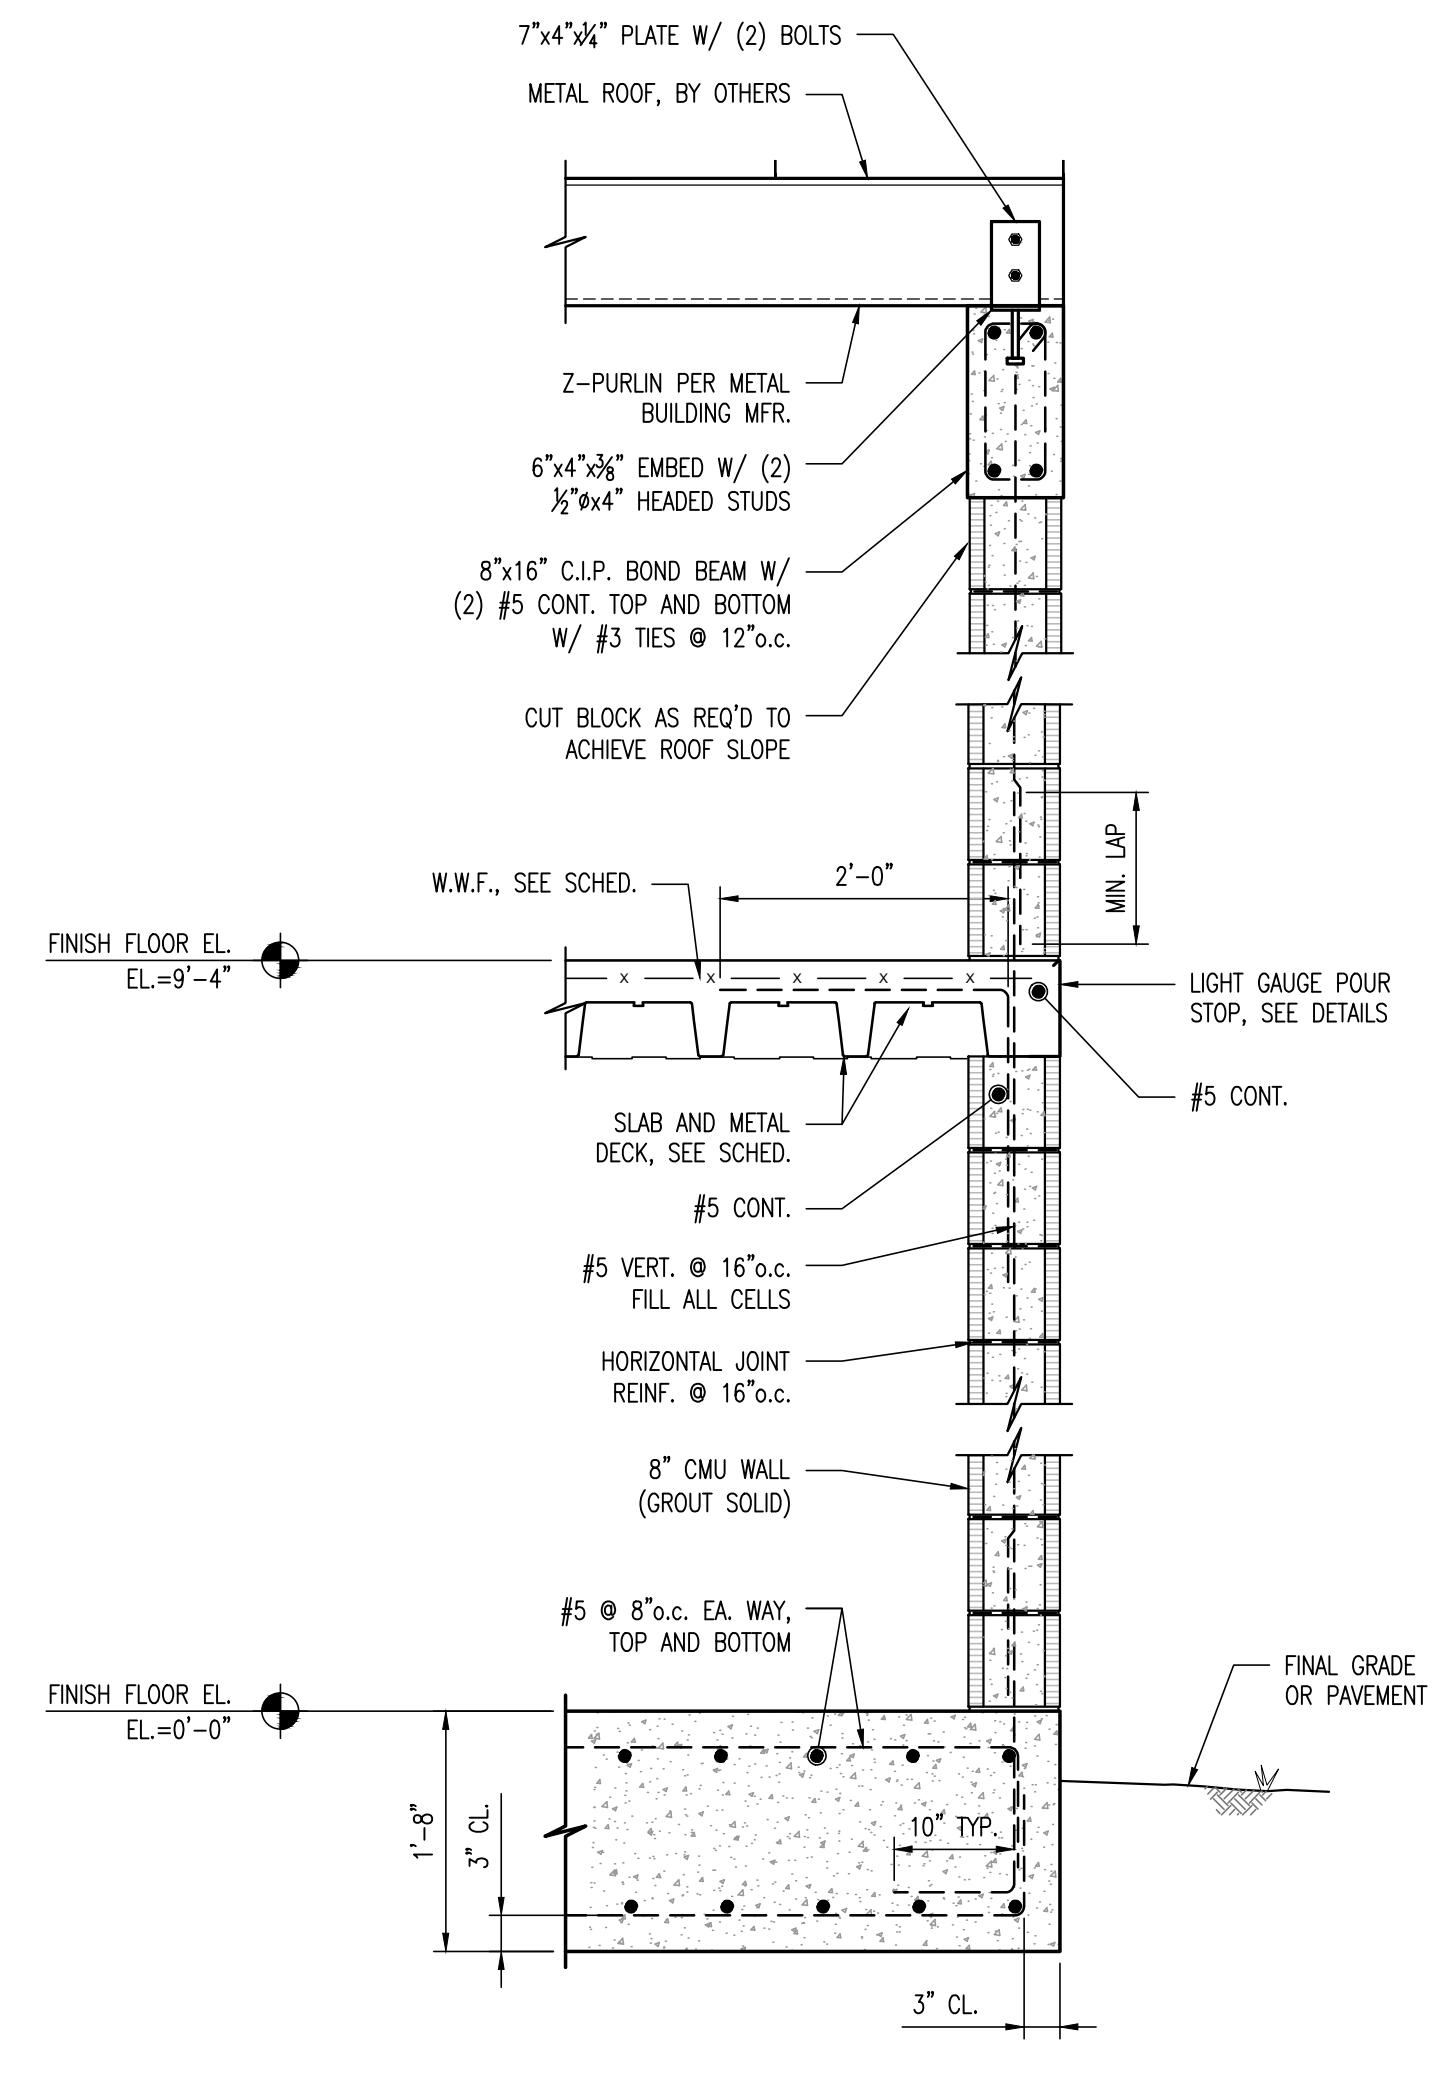


TYPICAL WALL SECTION
SCALE: 3/4" = 1'-0"

J
S-311

K
S-311

Professional Seals
Patrick M McKee
Digitally signed by Patrick M McKee
DN: C=US, O=Unaffiliated,
OU=A01410C00000173712FAABD000
050BB, CN=Patrick M McKee
Reason: I am the author of this document
Date: 2020-07-23 12:05:58
Foxit PhantomPDF Version: 9.4.1

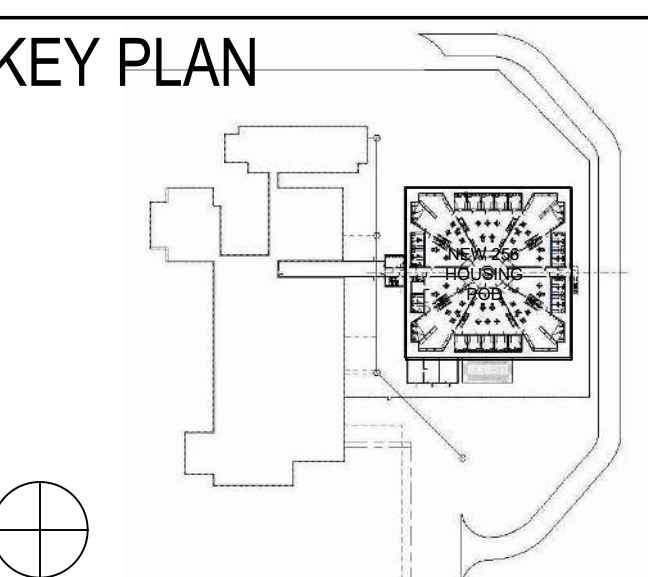

COLUMBIA COUNTY DETENTION FACILITY
389 NW Quinten St, Lake City, FL 32055
COLUMBIA COUNTY BOARD OF COUNTY COMMISSIONERS

SCALE AS NOTED		
No. Description Date		
Issued for Permit 7-24-2020		
REVISIONS		
DRAWN BY	SKS	
APPROVED BY	BVP	
CHECKED BY	PMM	
DATE	July 24, 2020	
TITLE		
FOUNDATION DETAILS		
PROJECT NO. 50101397		
S-311		
SHEET NO.		
DESTROY AFTER USE		