



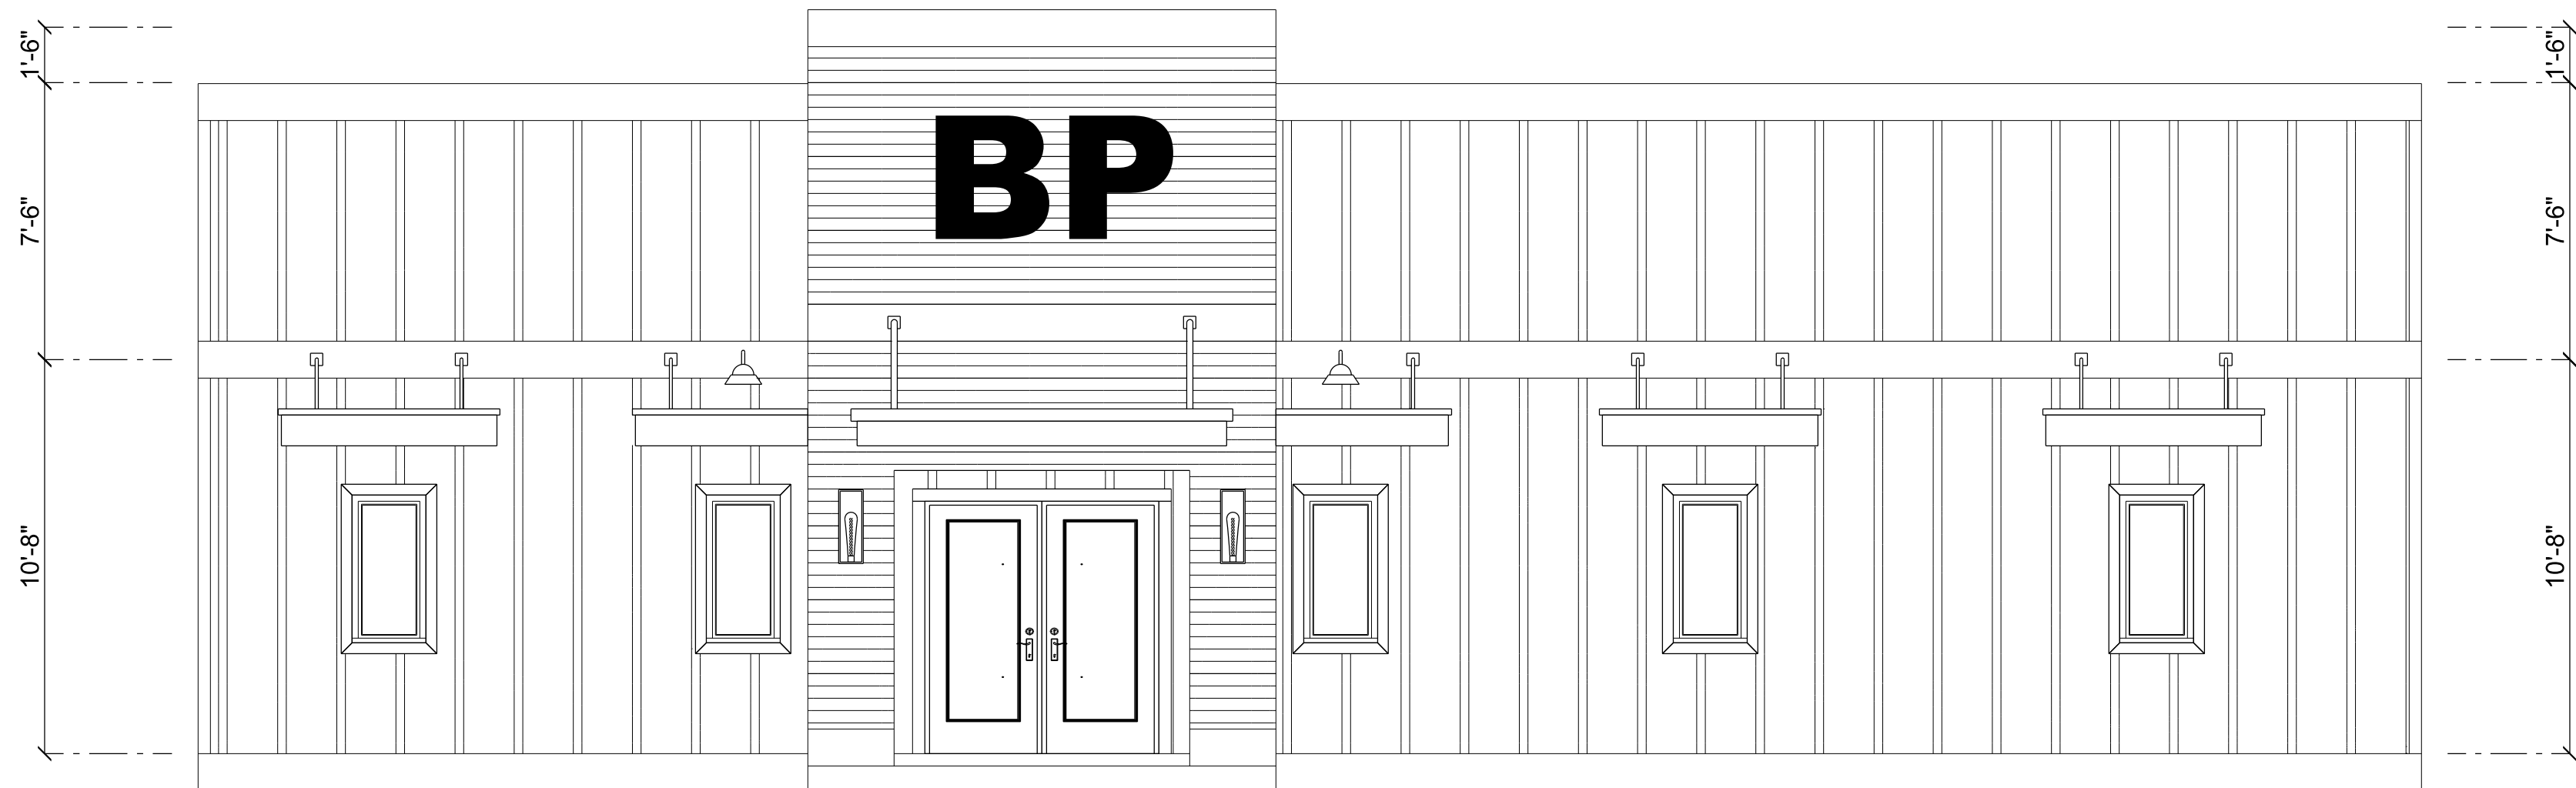

FRONT ELEVATION

SCALE: 1/4" = 1'-0"

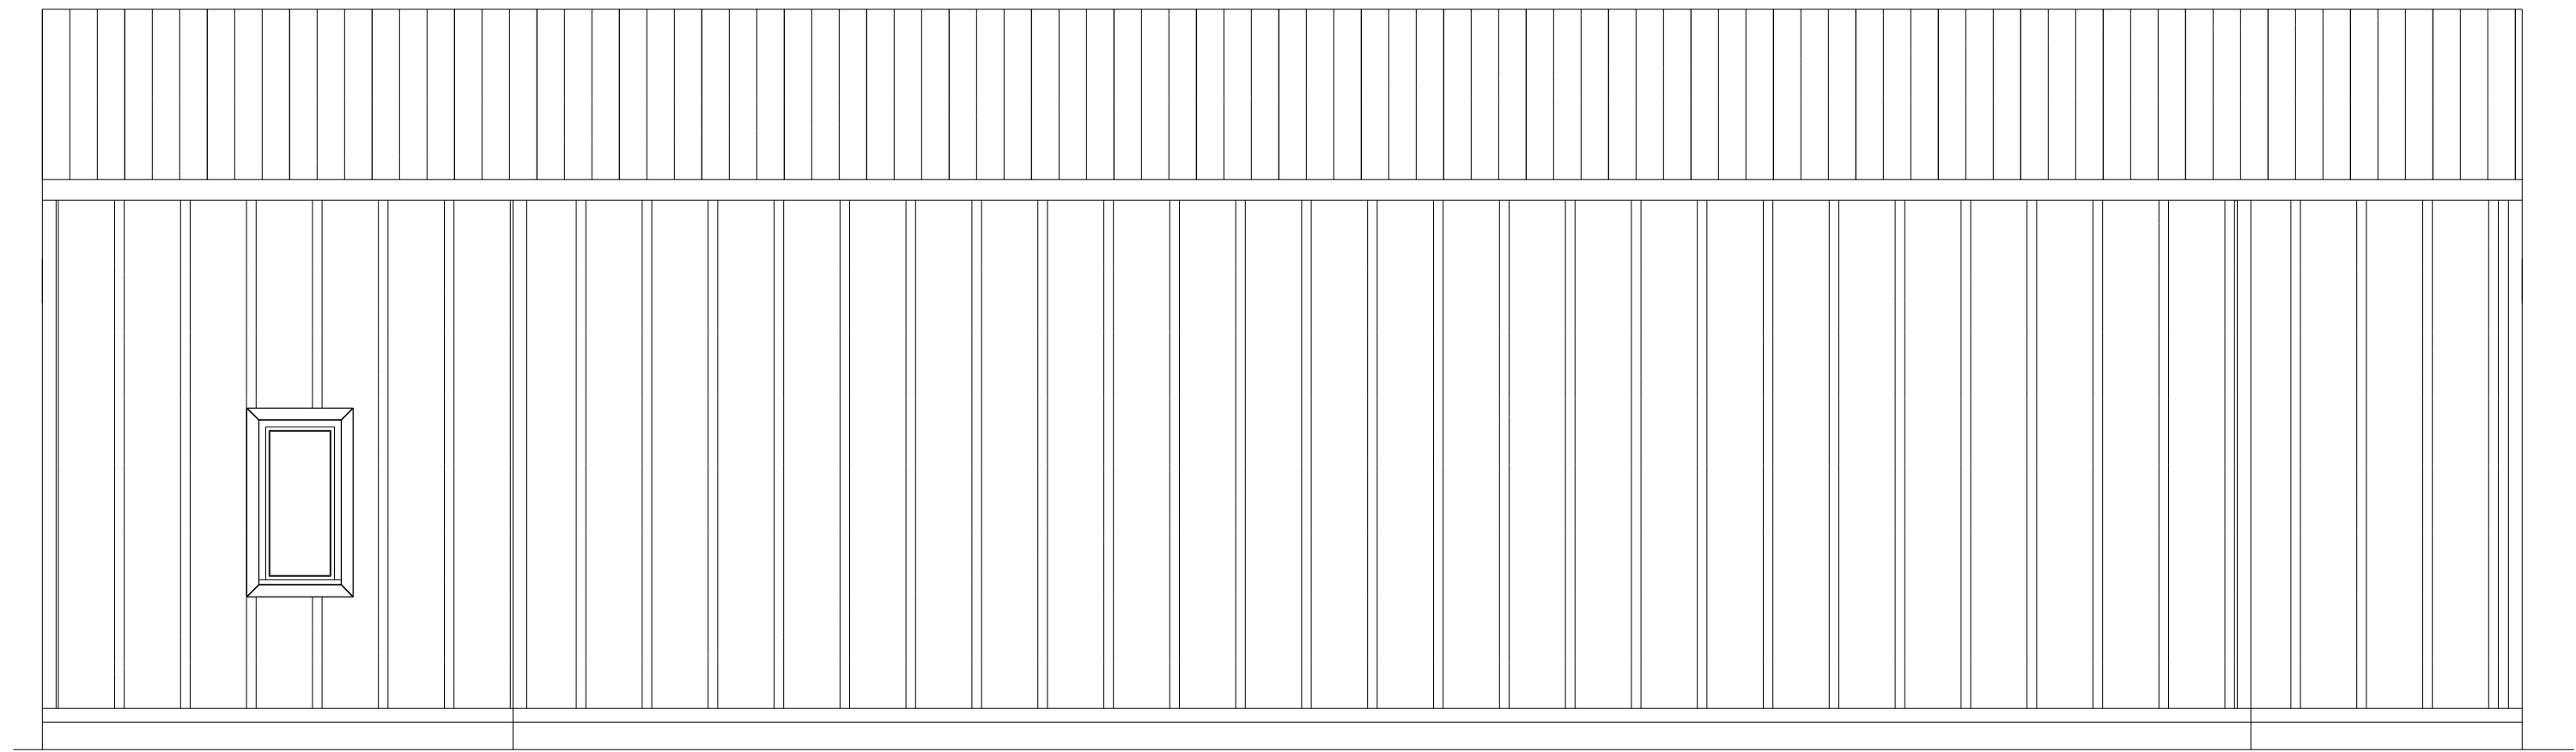

REAR ELEVATION

SCALE: 1/4" = 1'-0"

EXISTING OFFICE RE-ROOF & FACE-LIFT FOR:


BARRS PLUMBING

FORT WHITE, FLORIDA



RIDGEPOINT DESIGN
RIDGEPOINTDESIGN@GMAIL.COM | 386-286-1888

JOINT VENTURED WITH

 

**NICHOLAS
PAUL
GEISLER
ARCHITECT**
1759 NW Brown Rd.
Lake City, FL 32025
(386) 365-4355
N.C.A.R.B. Certified

SHEET NUMBER

A.1

OF 1 SHEETS

Nicholas
P. Geisler

Digitally signed by Nicholas P. Geisler
DN: CN=Nicholas P. Geisler email =
npgisler@npgisler.com C=US O =
Nicholas P. Geisler OU = Nicholas P. Geisler
Date: 2024.07.16 09:21:15 -0600

AR0007005