



AREA SUMMARY

LIVING SQ. FT. 2056
PORCHES SQ. FT. 347
GARAGE SQ. FT. 505
2ND FLOOR SQ. FT. 248

TOTAL SQ. FT. 3156

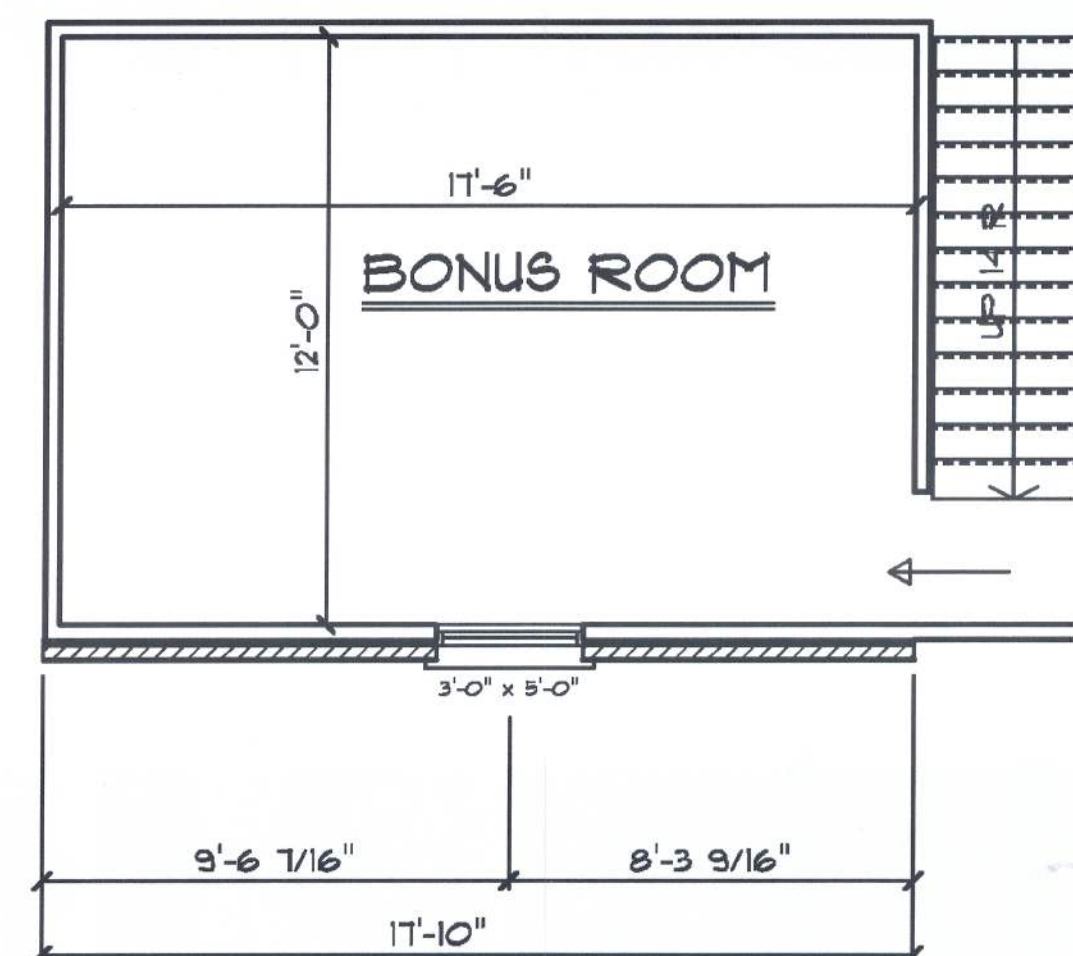

2nd FLOOR/BONUS ROOM

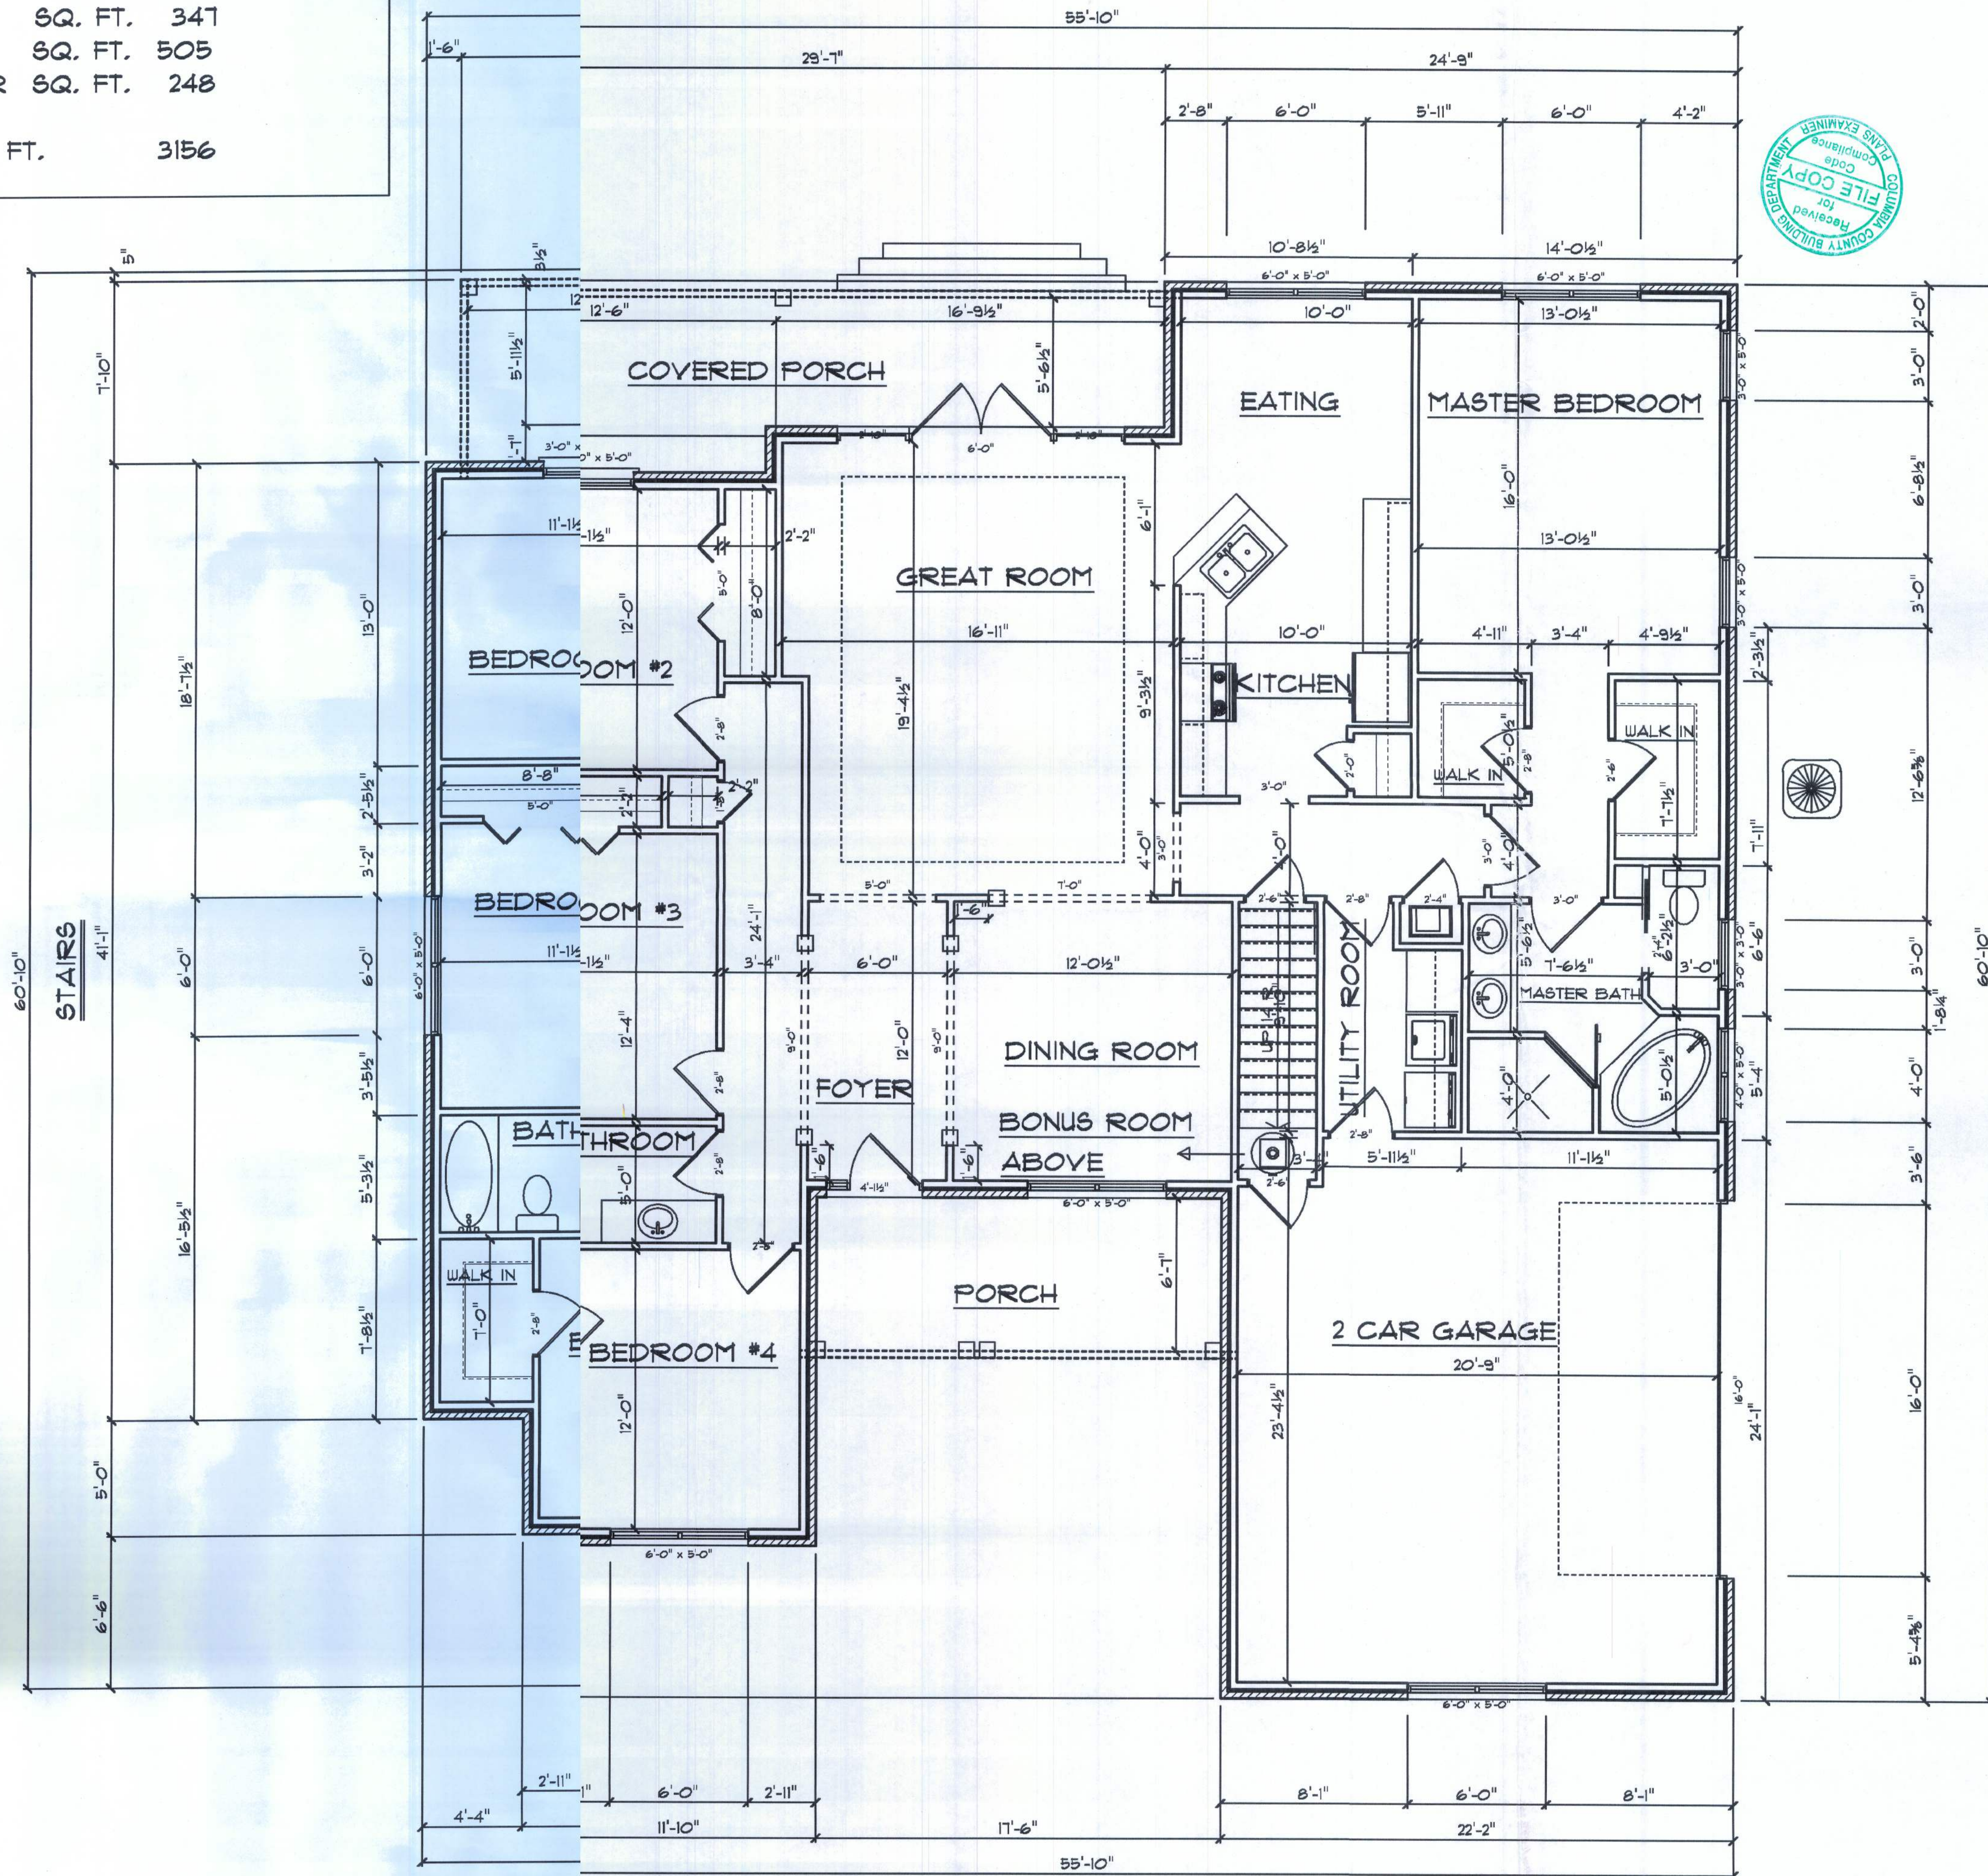

SOFTPLAN
ARCHITECTURAL DESIGN SOFTWARE



AR0007005

BENZ
DRAFTING AND DESIGN

HELPING TO MAKE OUR WORLD
BEAUTIFUL

WE DESIGN AT A TIME

386-697-2811
DDING@YMAIL.COM
134 SW PETUNIA PL
LAKE CITY, FL 32065

KYLE KEEN RES.

232 N CHADLEY LANE
LAKE CITY, FL 32055

PLUMBLEVELCONSTRUCTION@GMAIL.COM
KEVEN BEDNBAUGH, SR 386-792-4061
KEVEN BEDNBAUGH, JR 386-365-5264
FX 386-755-2422

OVER 20 YEARS EXPERIENCE
LOCAL FAMILY OWNED & OPERATED

KYLE KEEN RES.

PRINTED DATE:
November 24, 2010

DRAWN BY: JFB REVISIONS: 12/20/10 CHECKED BY: JFB

DESIGNED BY:
BENZ DRAFTING AND DESIGN

FILES DATE:

JOB NUMBER: 112210

DRAWING NUMBER
A1 FLOOR PLAN

1 OF 4 SHEETS