



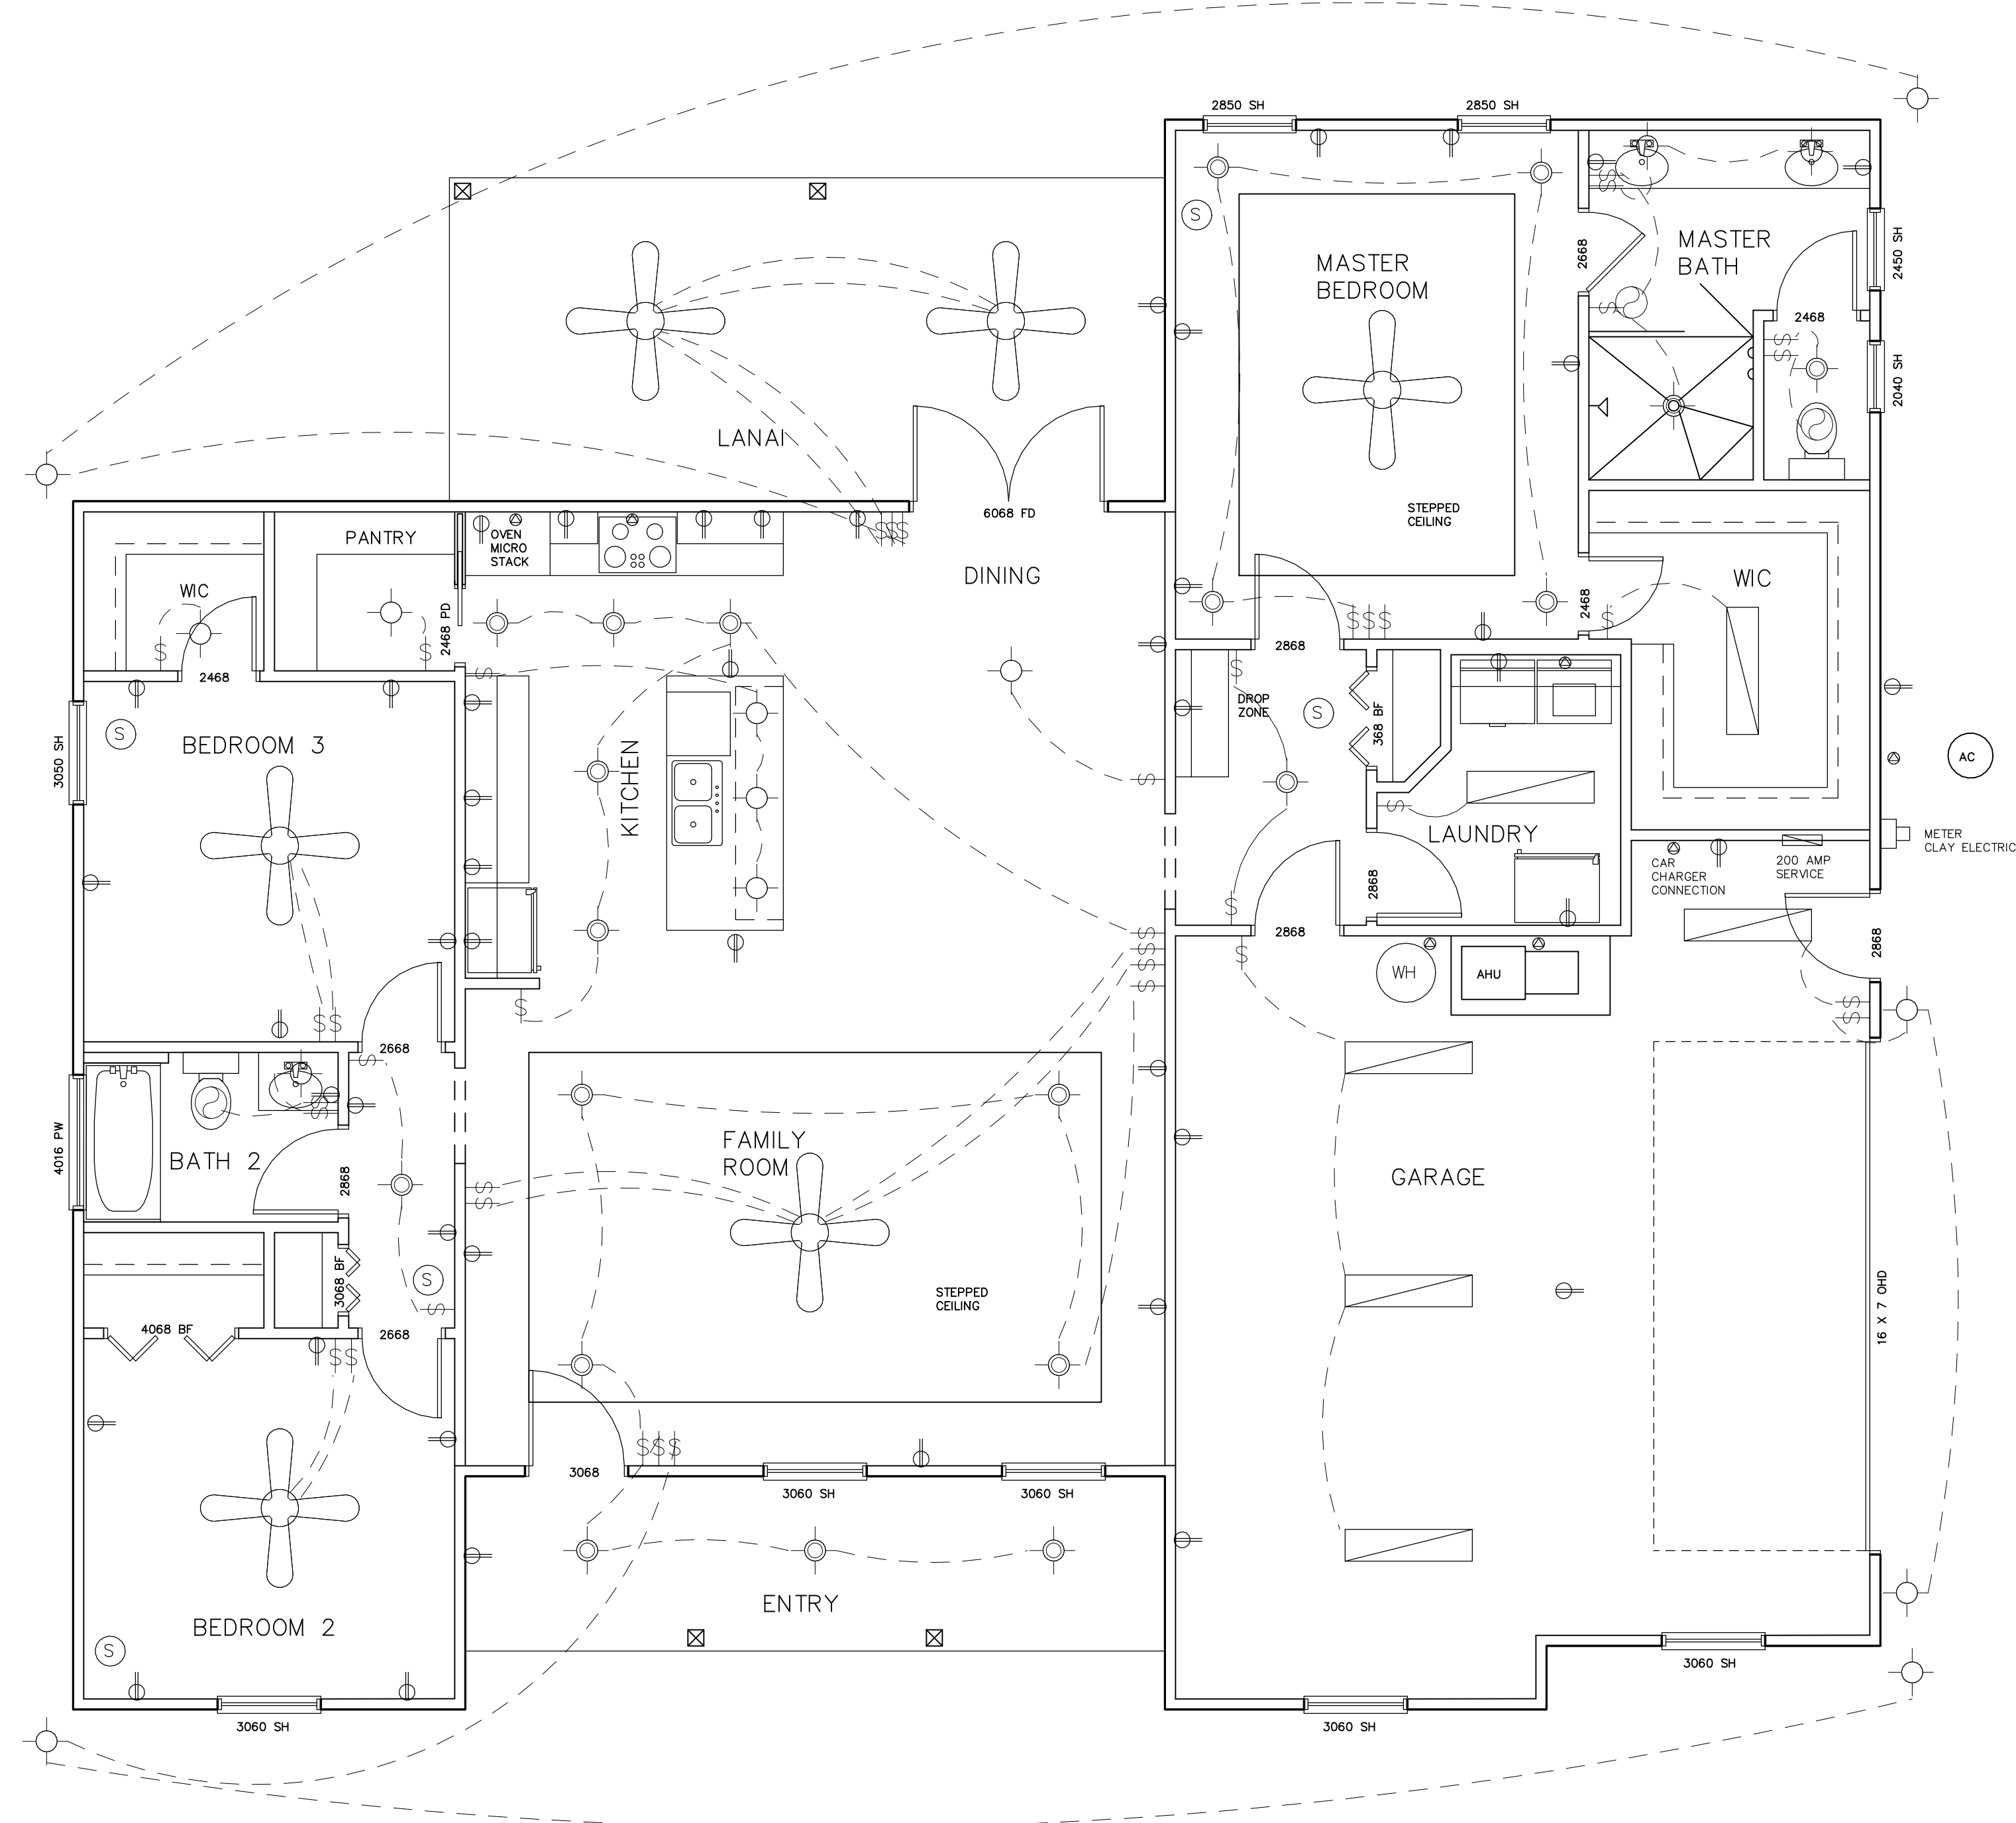


- NOTES
1. ALL WIRING, SWITCH AND OUTLET LOCATIONS TO COMPLY WITH CURRENT NEC.
 2. OUTLETS IN GARAGE, KITCHEN, EXTERIOR, AND BATHROOMS TO BE GFCI PROTECTED.
 3. SMOKE DETECTOR LOCATIONS INDICATED BY (S)

- (S) SMOKE DETECTOR
- (FAN) BATH FAN
- (R) RECEPTACLE
- (S) SWITCH
- (220) 220 VOLT RECEPTACLE
- (JB) JUNCTION BOX
- (RL) RECESSED LIGHT
- (FL) FLOURESCENT LIGHT
- (FAN/LIGHT) FAN/LIGHT

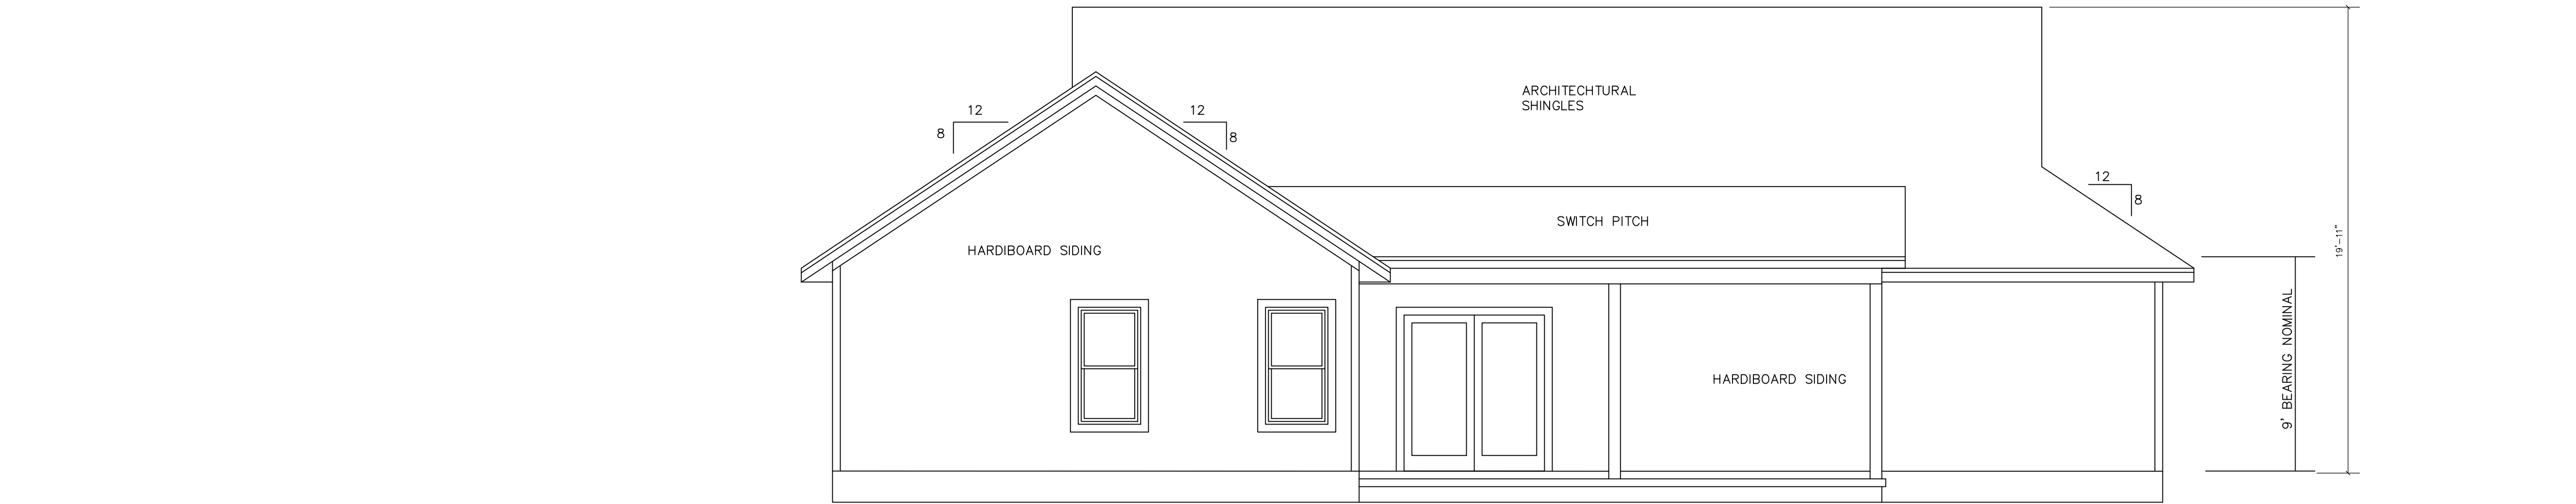


REAR ELEVATION

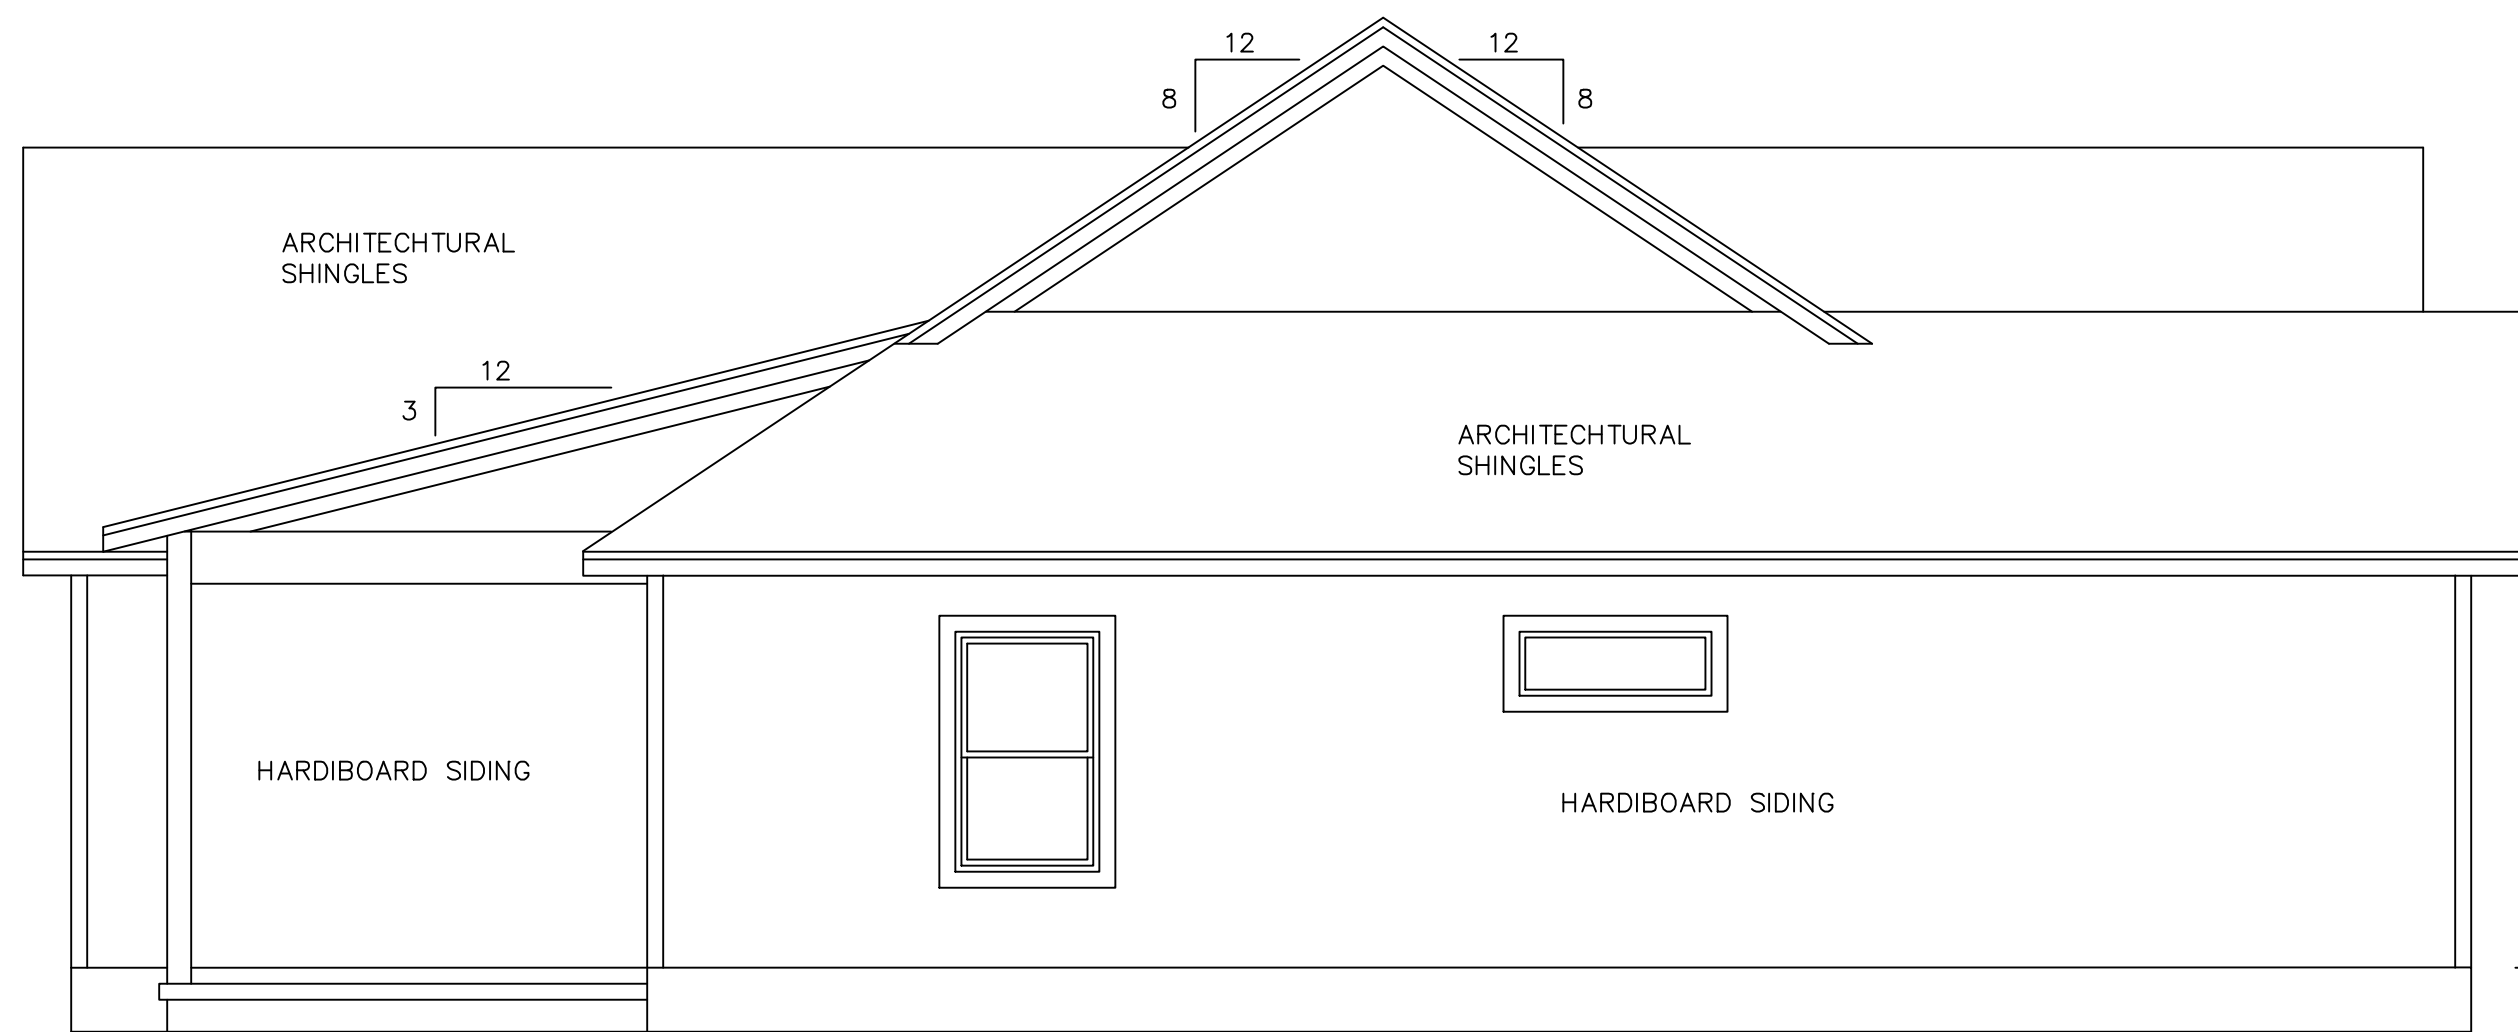


LEFT ELEVATION



RIGHT ELEVATION

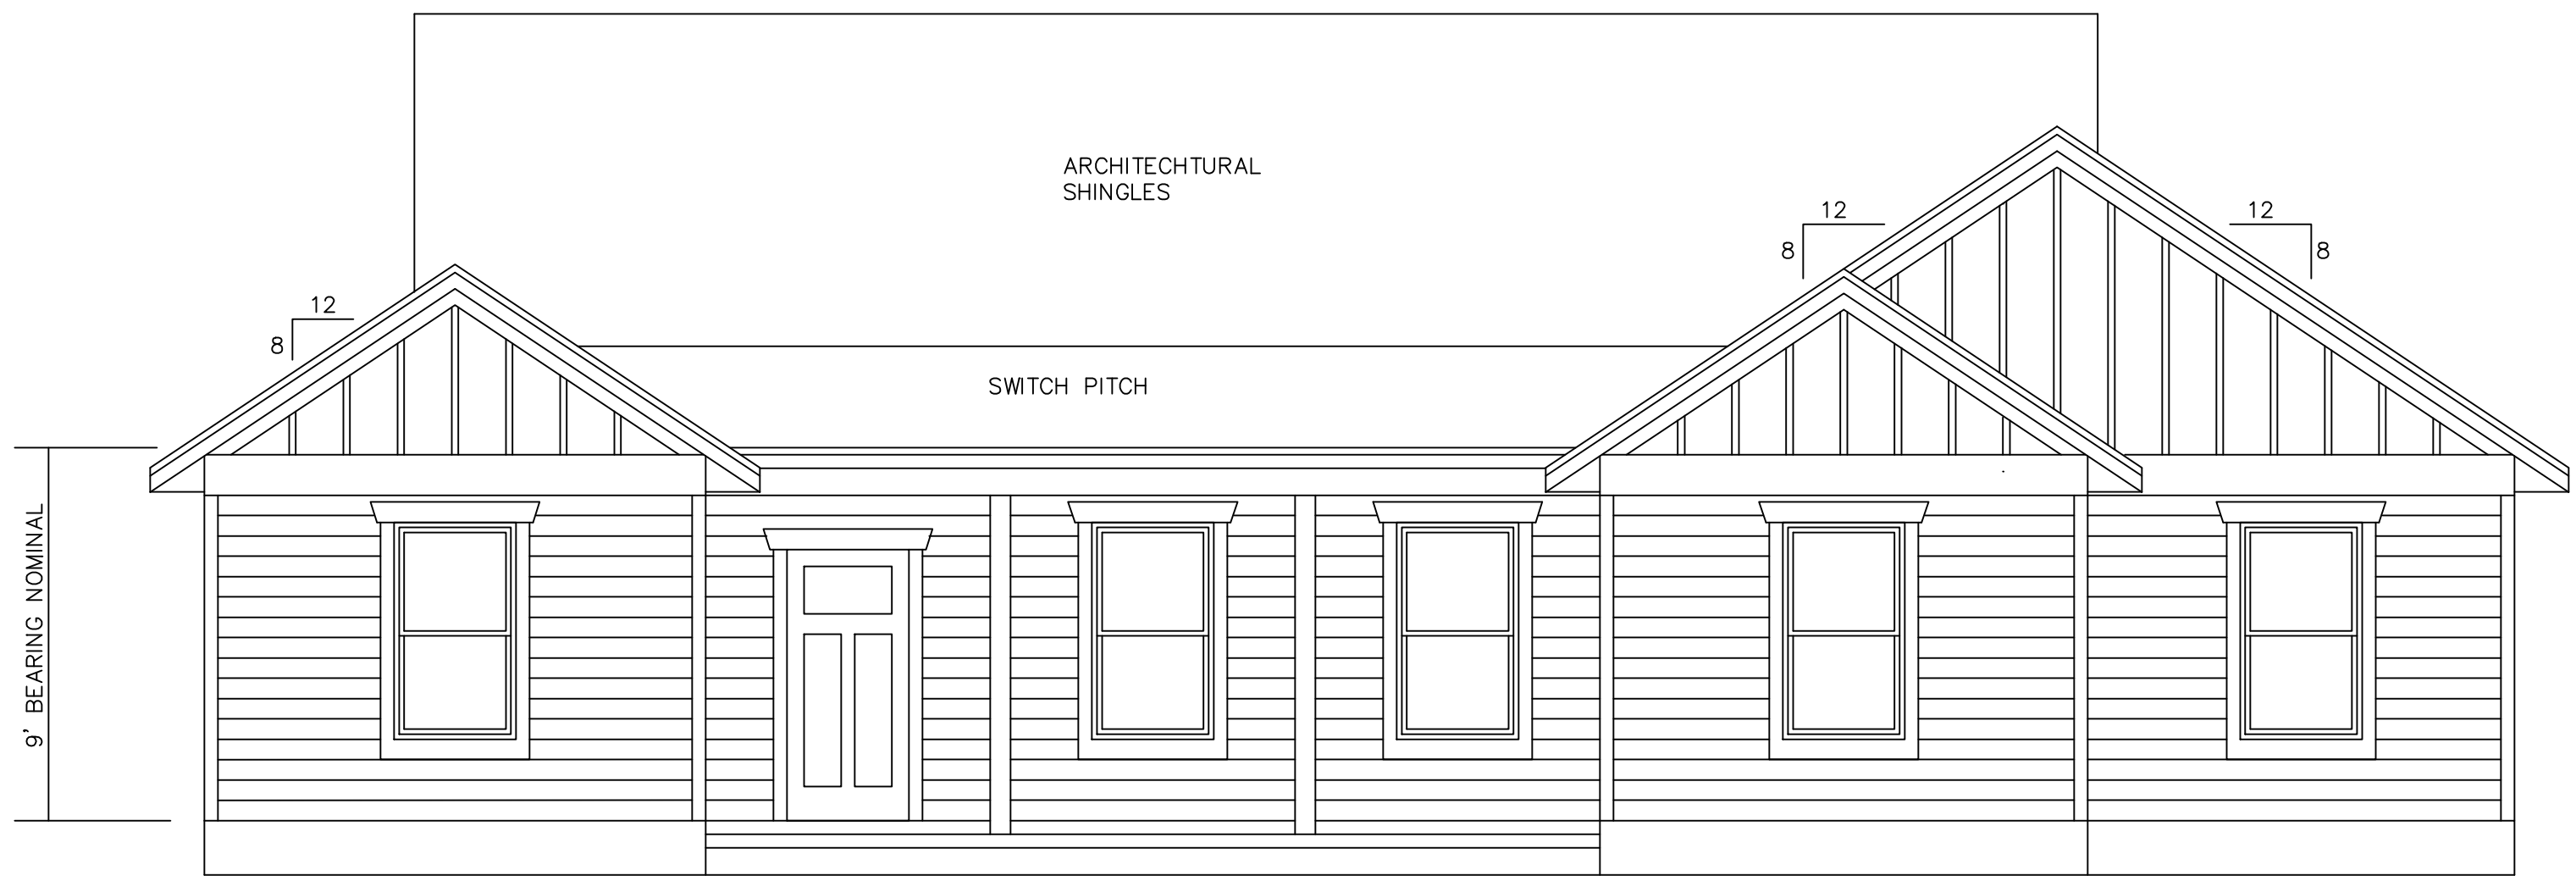

FRONT ELEVATION

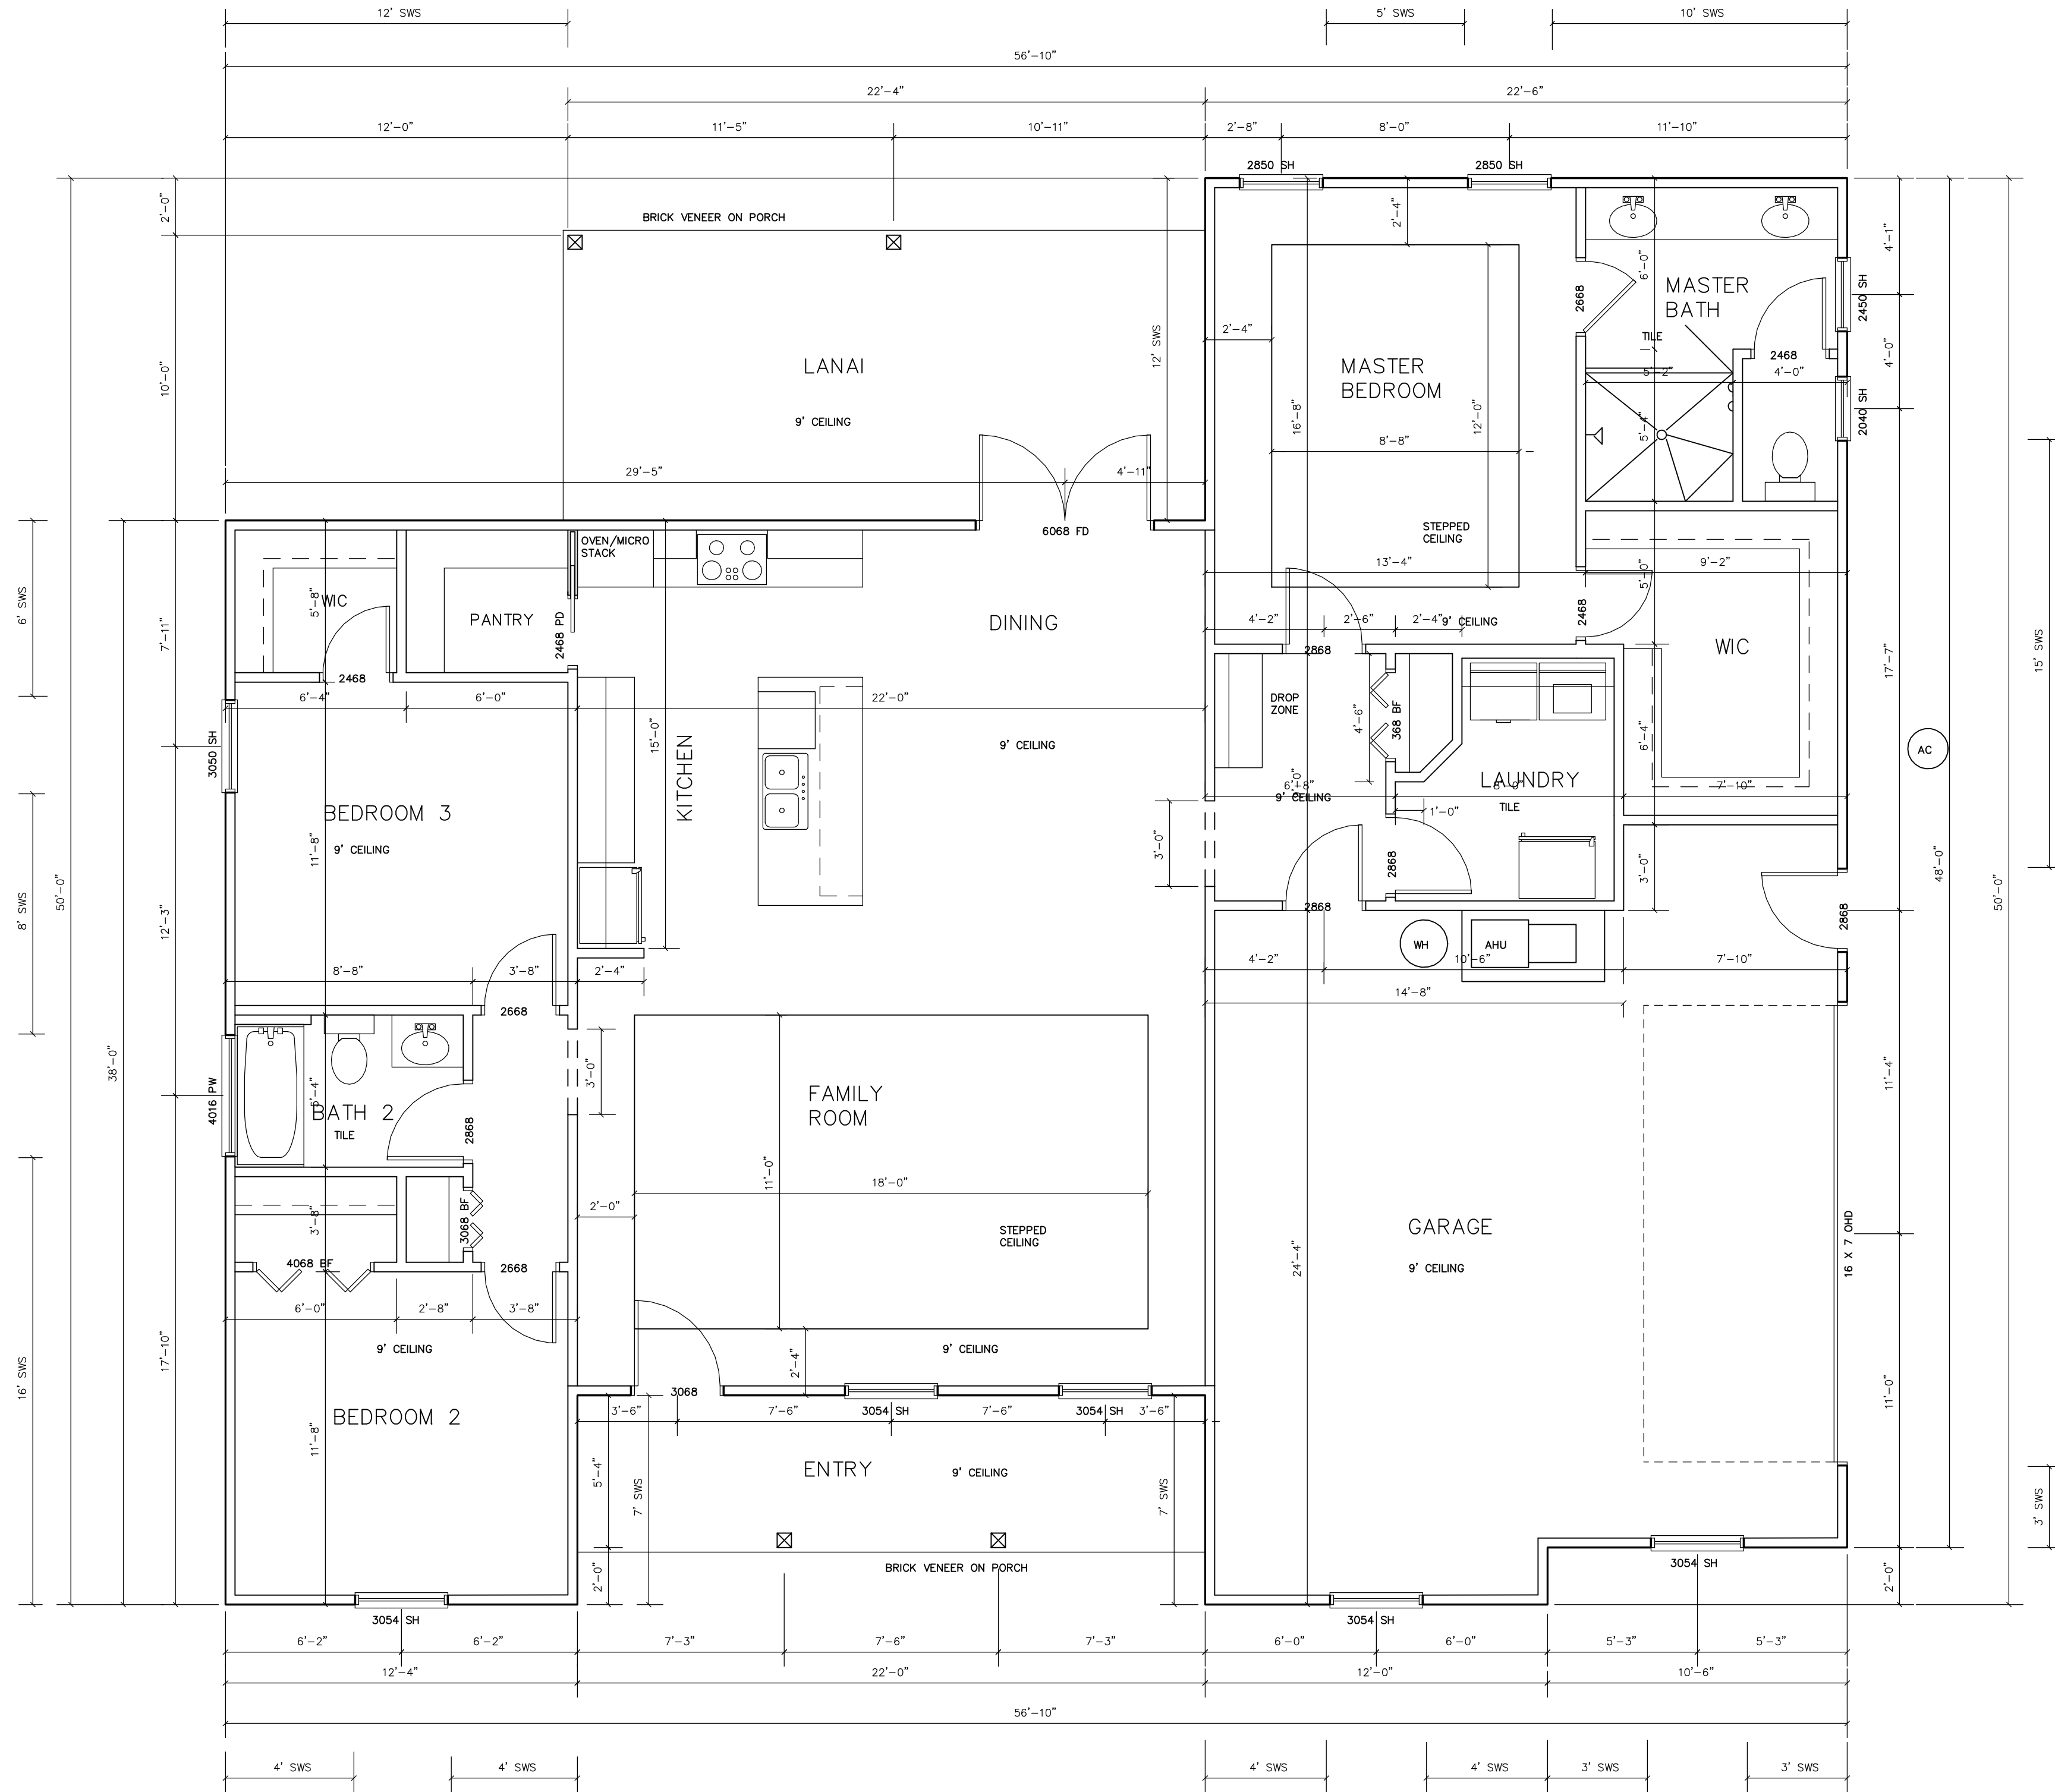

SHEAR WALL REQUIREMENTS
TRANS: 74'
LONG: 49'

SQUARE FOOTAGES

HEATED AND COOLED	1703
GARAGE	544
ENTRY	121
PORCH	229
TOTAL	2597

FIRST FLOOR PLAN

SCALE: 1/4"=1'-0"
JOB #:



REVISION	DATE
REVO	3/27/22

A NEW RESIDENCE FOR

JENNA & MARY PAYNE

Schafer
Construction

7104 NW 42nd Lane
Gainesville, FL 32606
Phone: 352-214-9888

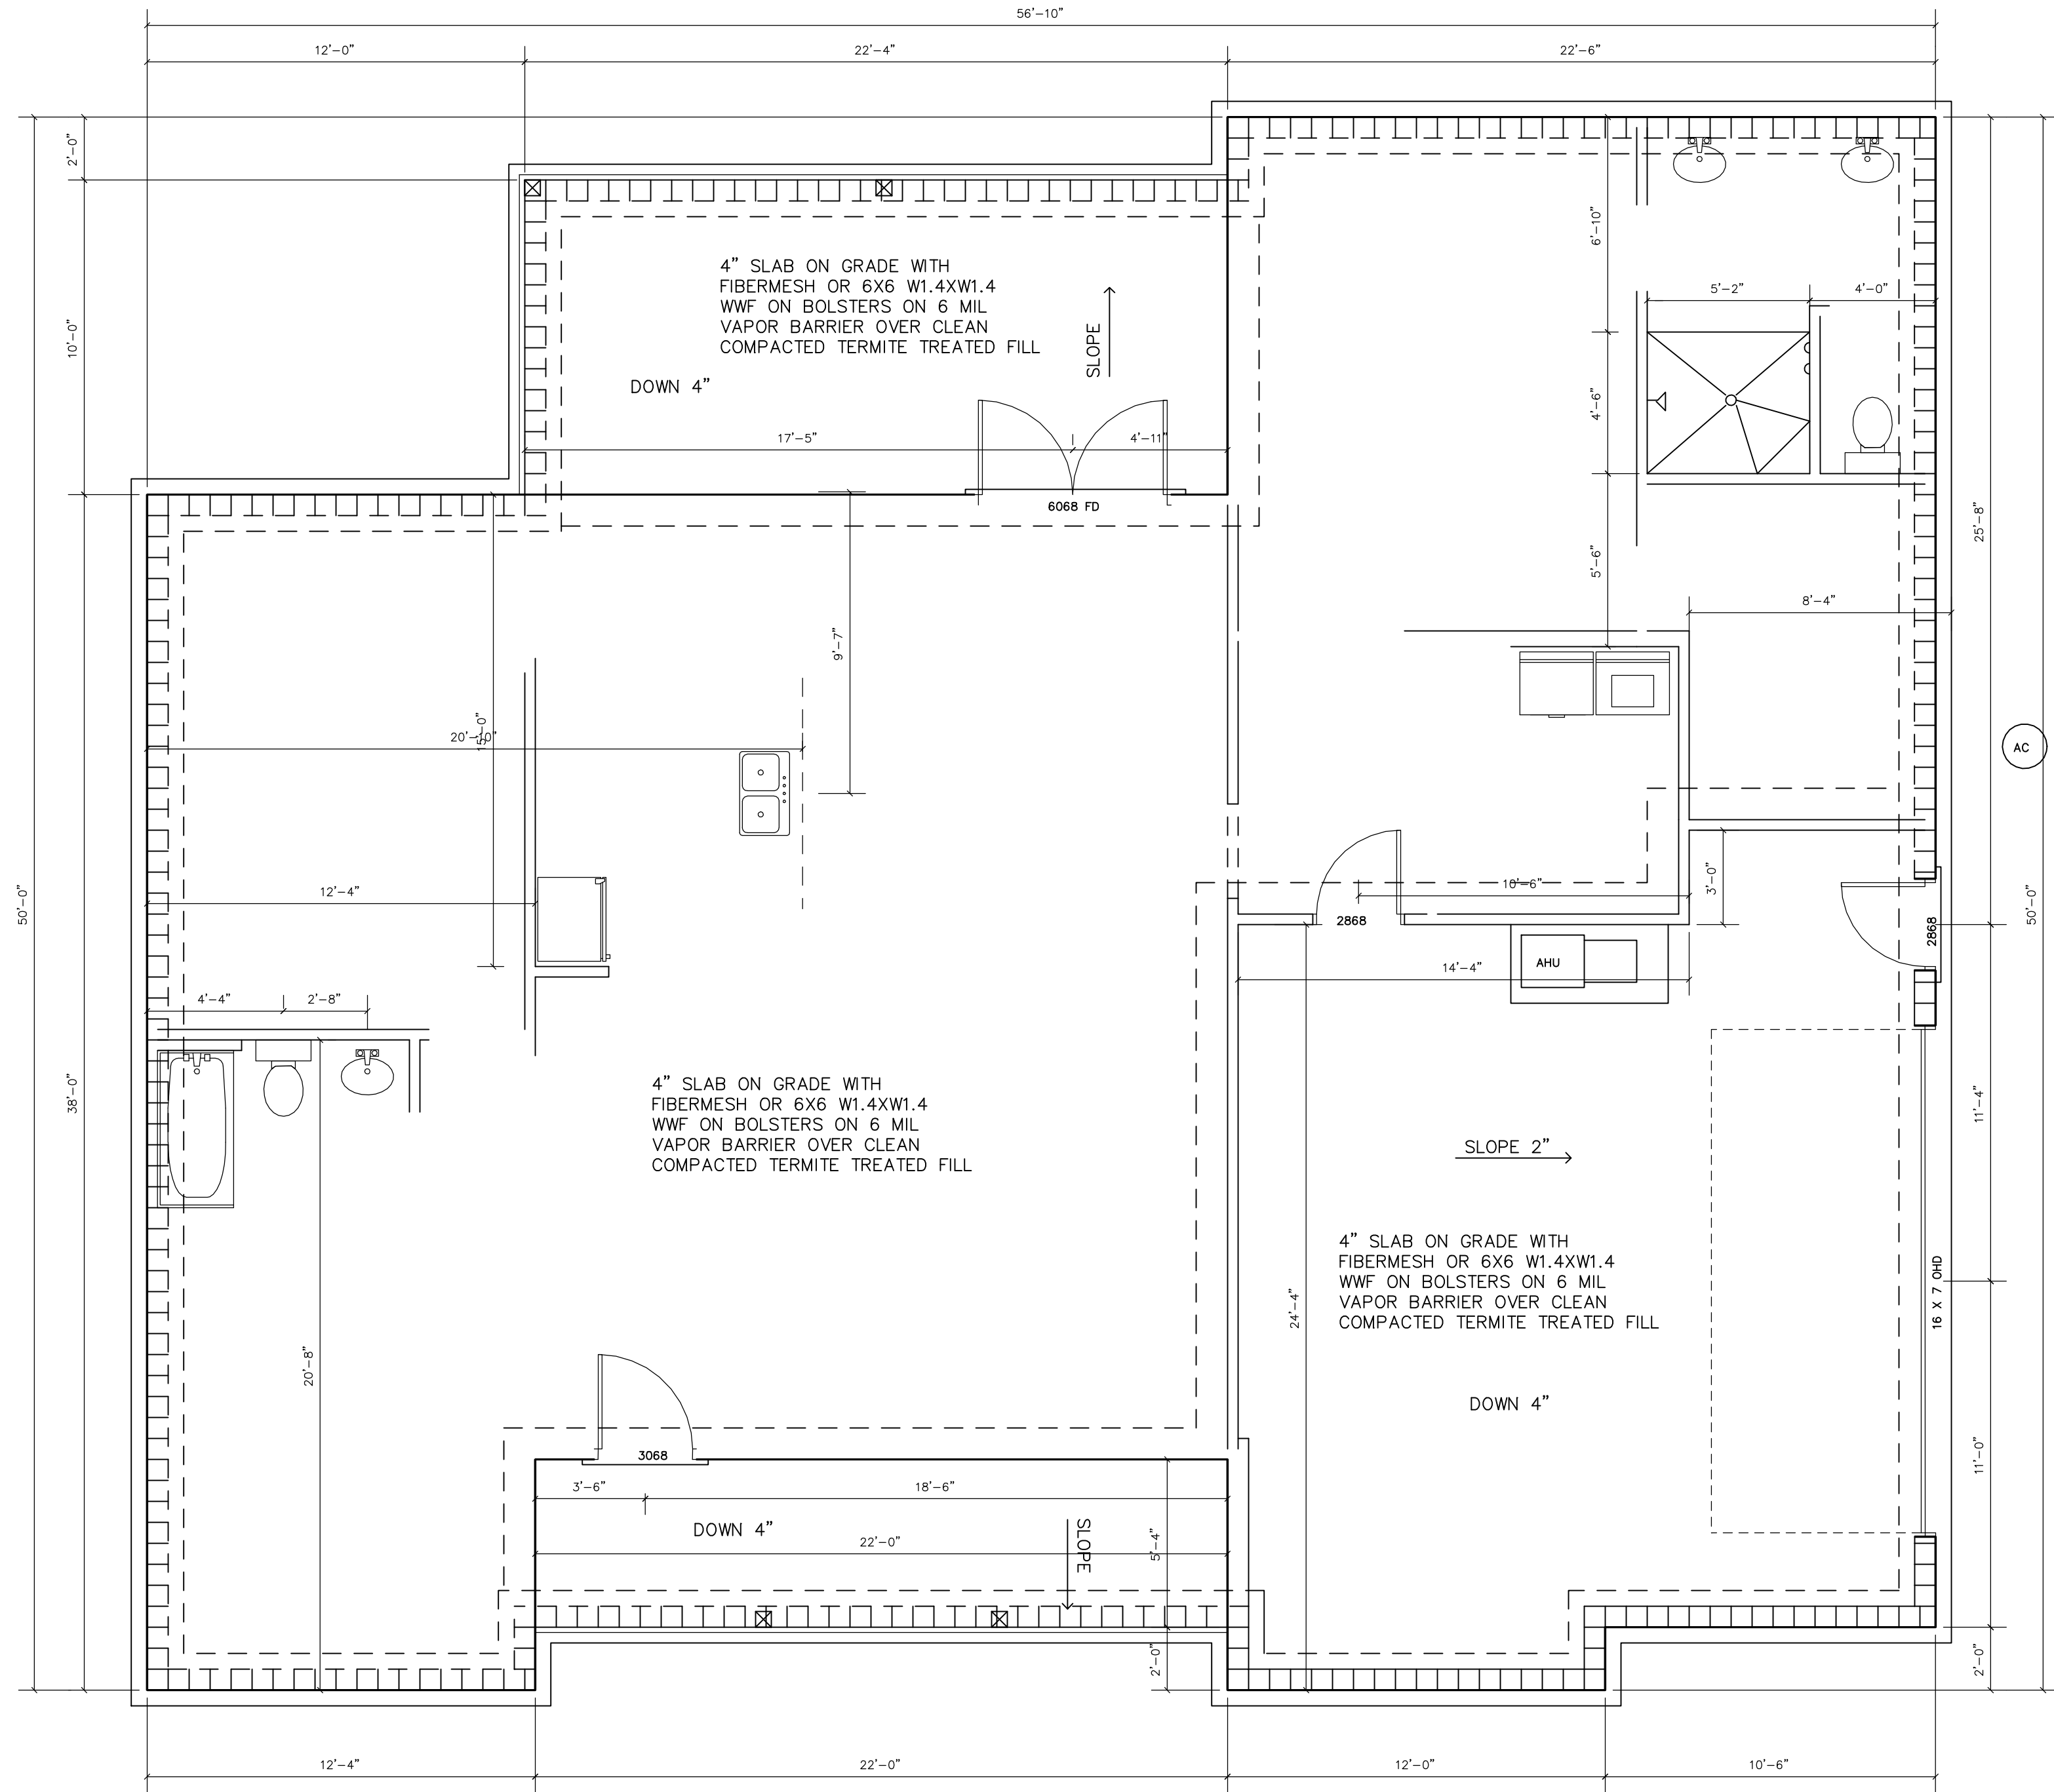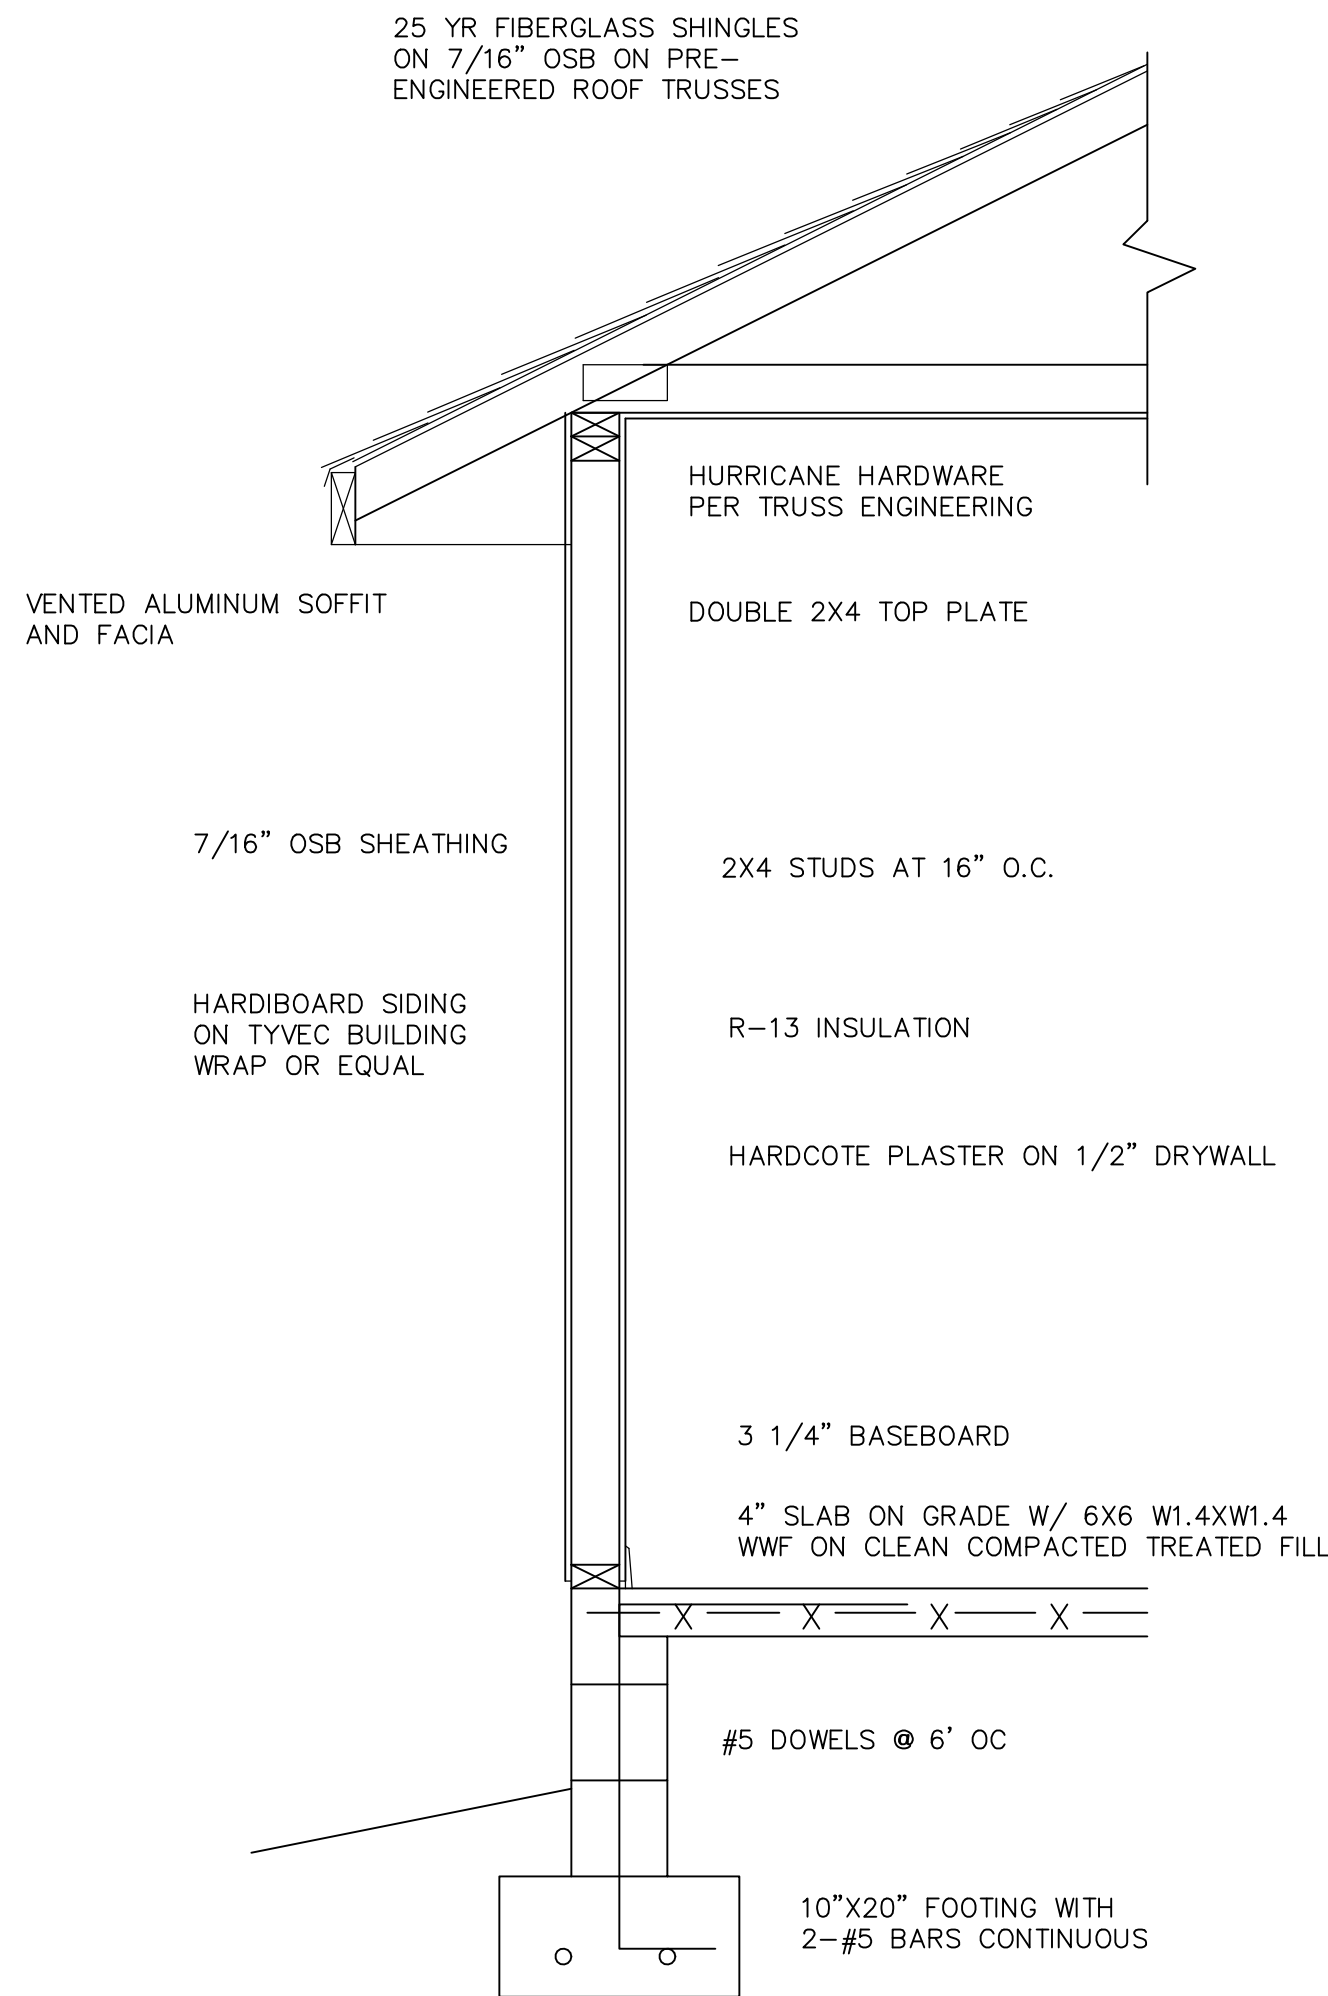

FOUNDATION PLAN

SCALE: 1/4"=1'-0"
JOB #:

REVISION
DATE
3/27/22

A NEW RESIDENCE FOR

JENNA & MARY PAYNE

Schafer
Construction

CC-C059200

7104 NW 42nd Lane
Gainesville, FL 32606


Phone: 352-214-9888

NET FREE CALCULATION

1703 SF/300 X 144 SI/SF = 817.4 SI
817.4 SI/2 = 408.7 SI RIDGE & SOFFIT VENTING

OFF-RIDGE VENT HAS 115 SI VENT AREA
VENTS REQUIRED 408.7/115 = 3.6 USE 4

VENTED SOFFIT HAD 7.442 SI/LF VENT AREA @ 16 INCH
408.7 SI/7.442 SI/LF = 55 LF OF SOFFIT REQUIRED
OVER 100 LF PROVIDED

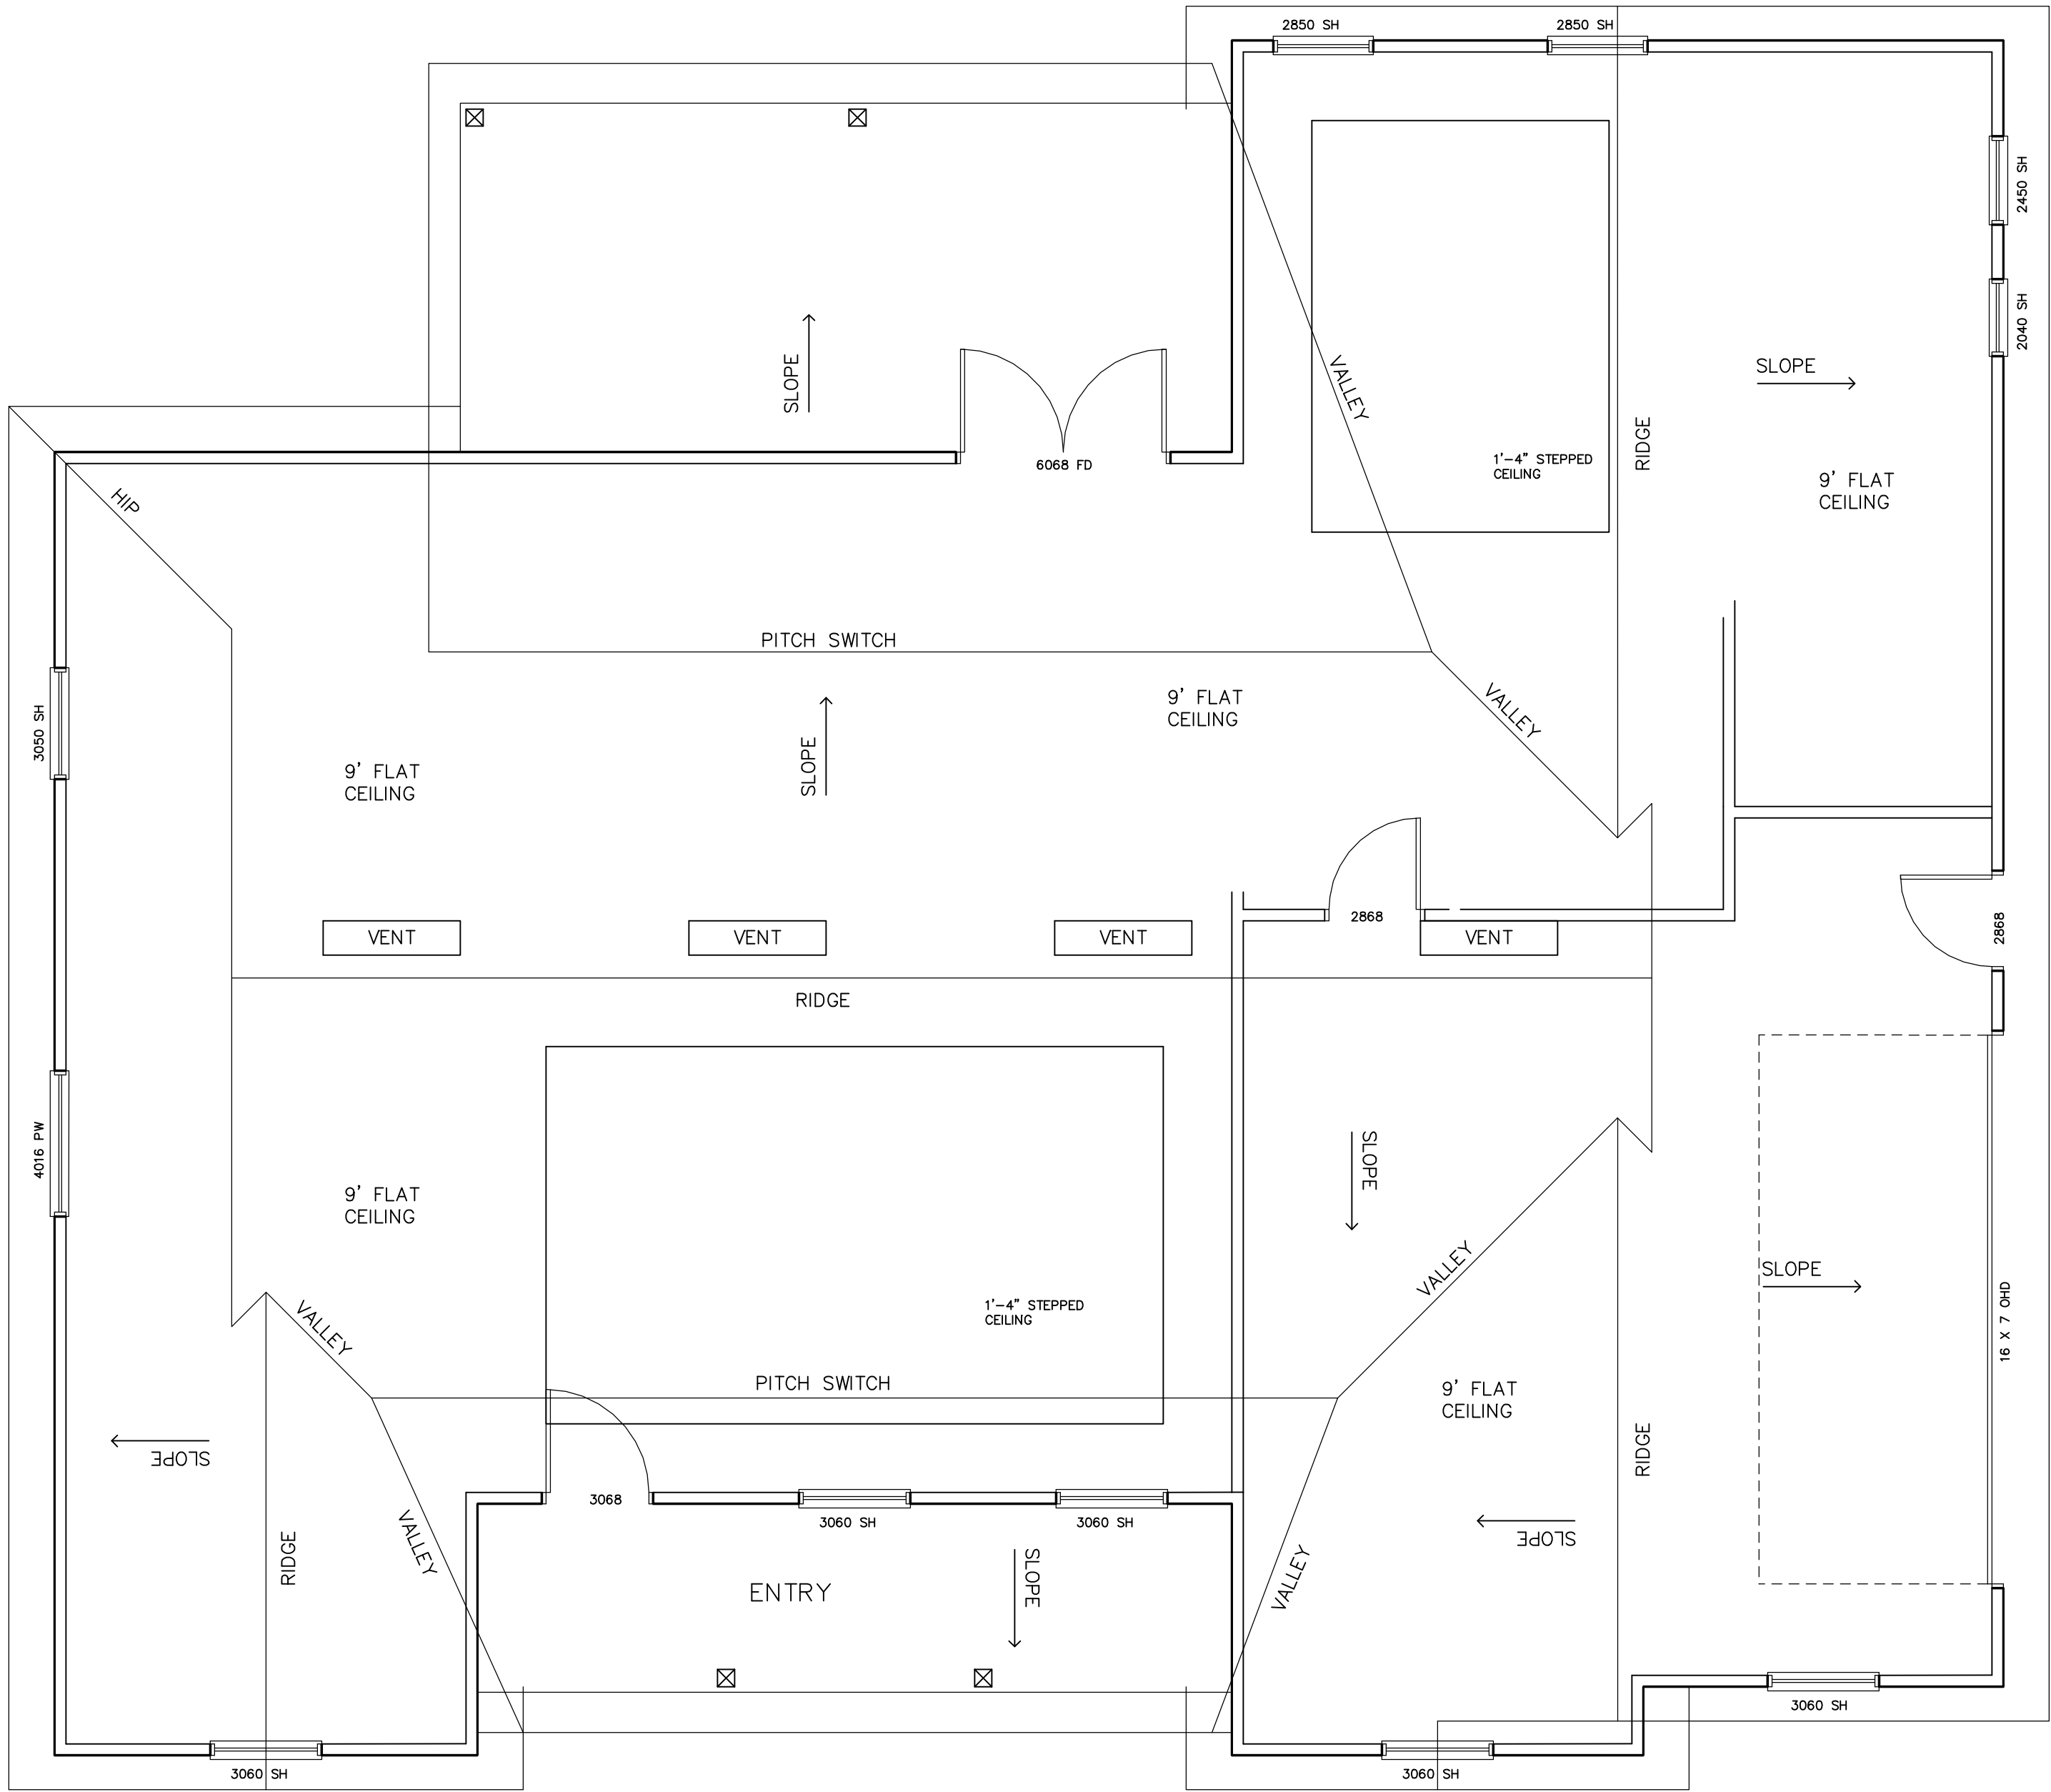

NOTES

1. ROOF TRUSSES TO BE METAL PLATE CONNECTED PRE-ENGINEERED WOOD TRUSSES.
2. ROOF PITCH TO BE 8:12 ON THE MAIN ROOF AND 3:12 ON THE SWITCH PITCH UNLESS NOTED OTHERWISE.
3. ALL OVERHANGS TO BE 1'-4" EXCEPT FOR GABLE ENDS WHICH SHALL BE 1'-0".
4. ALL VENTS TO BE OFF RIDGE TYPE.

ROOF PLAN

SCALE: 1/4"=1'-0"

JOB #:

REVISION
REVO

DATE
3/27/22

A NEW RESIDENCE FOR

JENNA & MARY PAYNE

CC-C059200

Schafer
Construction

7104 NW 42nd Lane
Gainesville, FL 32606

Phone: 352-214-9888

4