


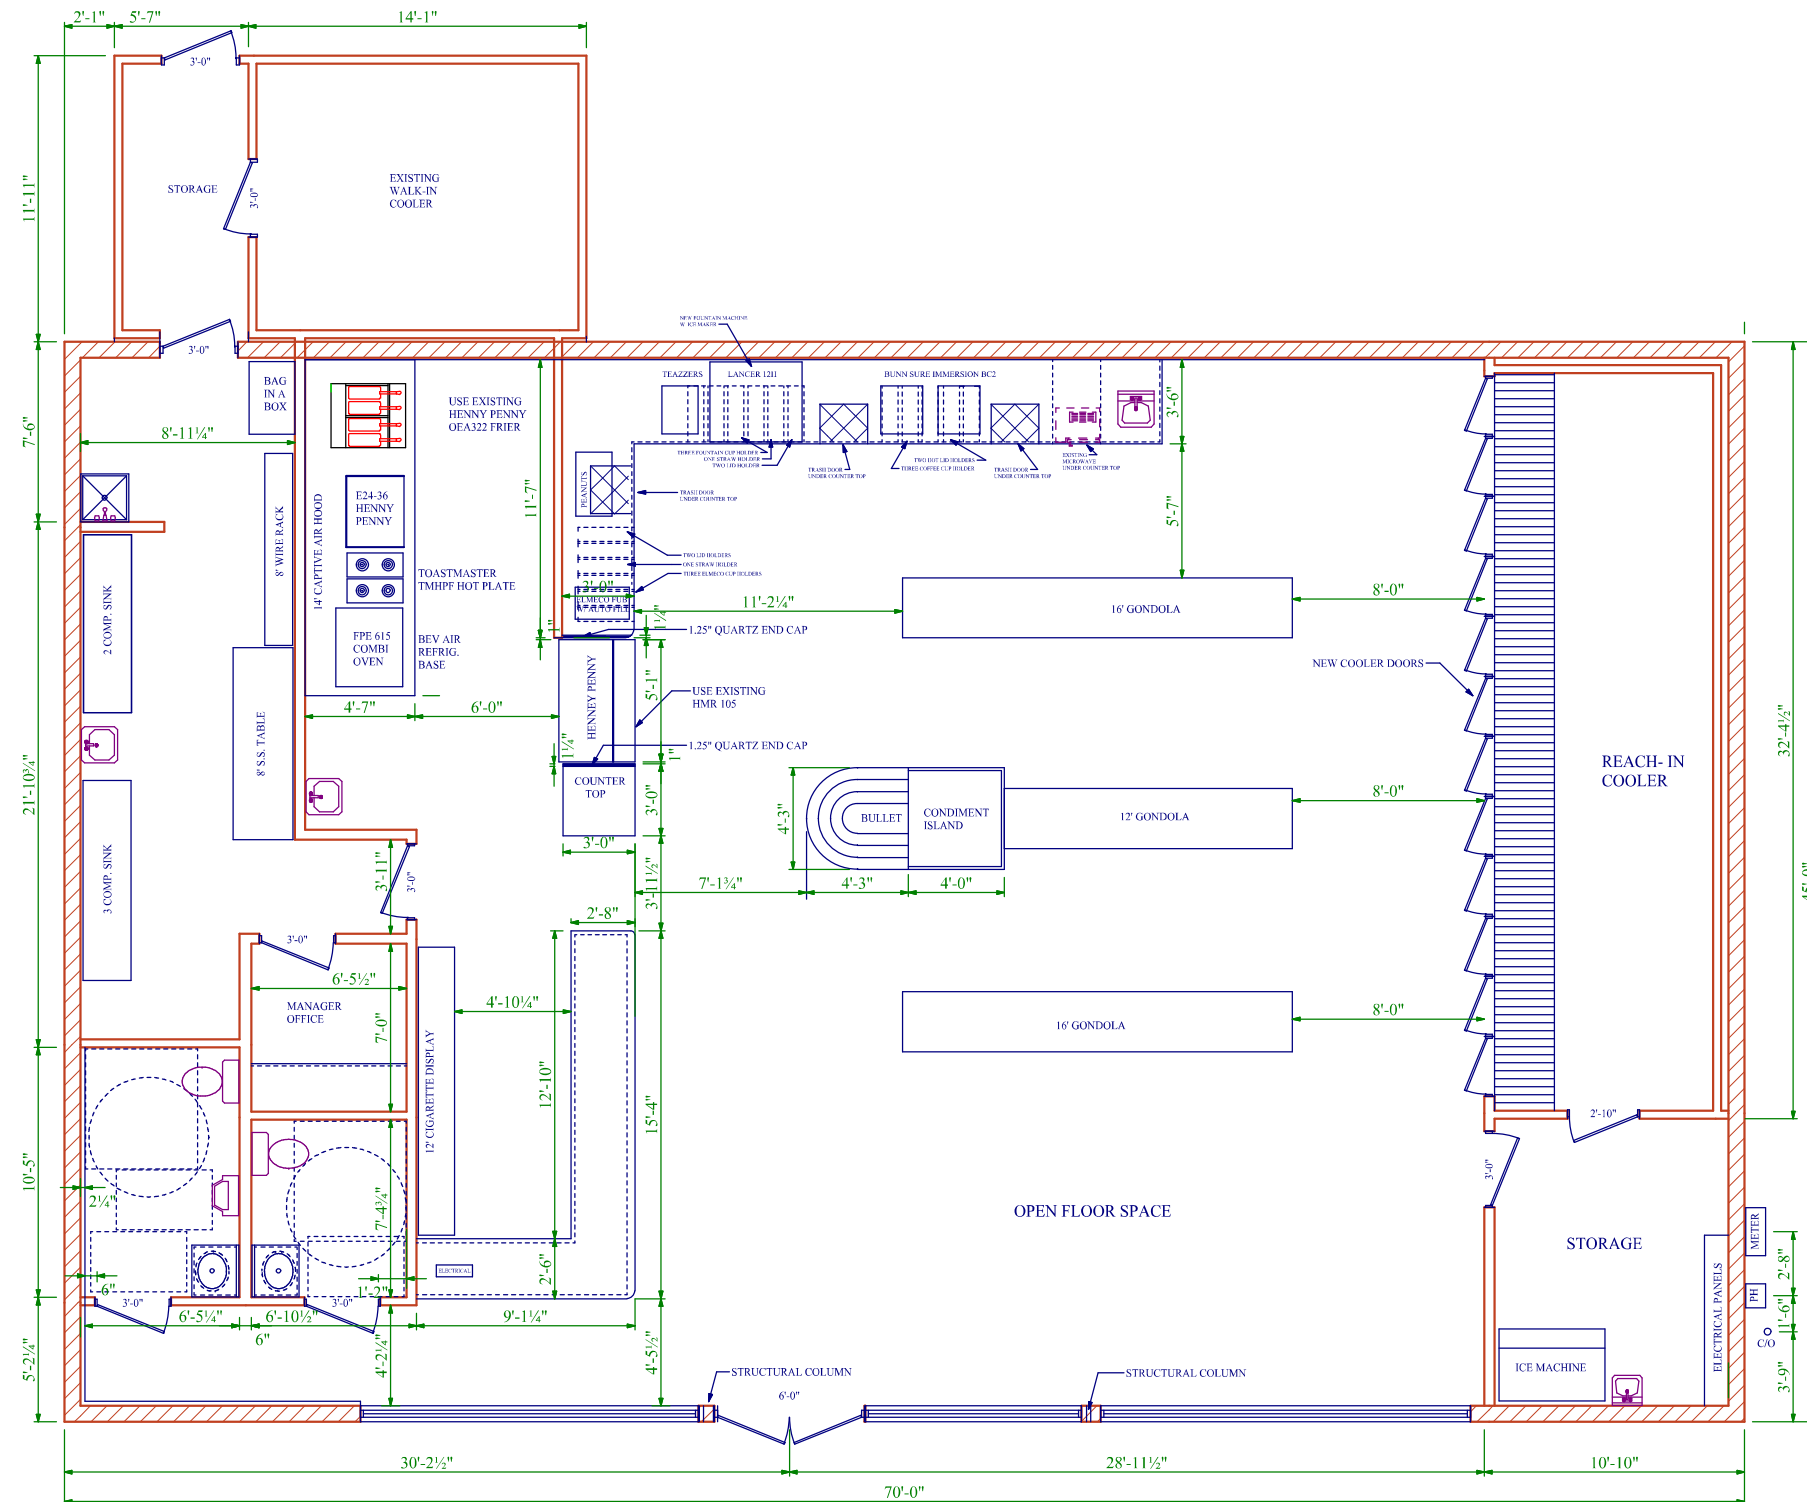

INLAND 303
PROPOSED FLOOR PLAN
05/23/2023 SCALE: 1/8" = 1'-0"