


• SITE PLAN •

SCALE: 1" = 40'-0"

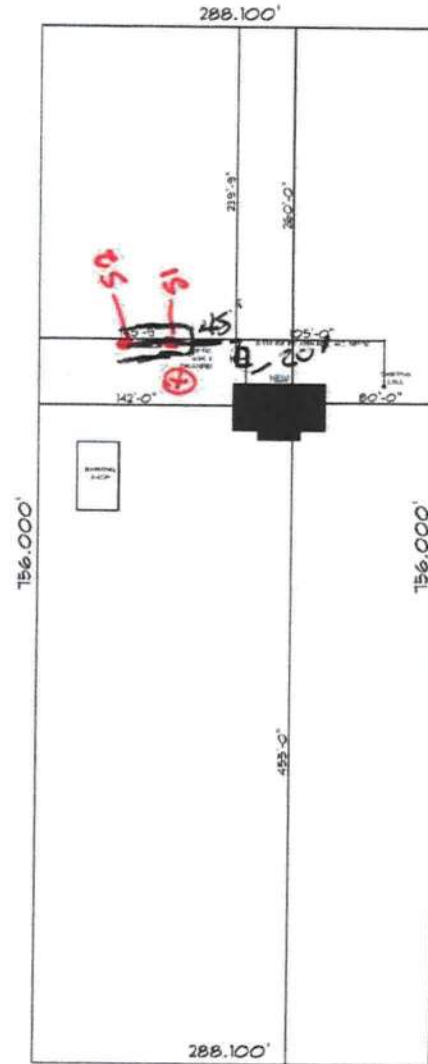

SW SEDGEFIELD LN

Revised 9/22/22  
*[Signature]*

|                             |  |
|-----------------------------|--|
| REFERENCE                   |  |
| FOR                         |  |
| DANIEL E. HATABLE           |  |
| OWNER                       |  |
| 1710 N. 200TH AVE. A        |  |
| NORTH BAY, FL               |  |
| 33508                       |  |
| Project No. 2020047-01      |  |
| Local City: Fort Lauderdale |  |
| State: FL                   |  |
| County: Broward             |  |
| Map No. 2020                |  |
| Drawing No. 2020            |  |
| Scale: 1" = 40'-0"          |  |
| Date: 9/22/22               |  |
| By: [Signature]             |  |
| Check: [Signature]          |  |
| Title: [Signature]          |  |
| Date: 9/22/22               |  |
| Sheet No. 1 of 1            |  |

22-0791