


ROOM SCHEDULE																
NO	ROOM NAME	FLOOR		BAS	A WALL		B WALL		H	C WALL		D WALL		CEILING MATERIAL	CEILING FINISH	REMARKS
		MATERIAL	FINISH		MATERIAL	FINISH	MATERIAL	FINISH		MATERIAL	FINISH	MATERIAL	FINISH			
100	BREAK RM	CONCRETE FLOOR SEALED	SHERWIN WILLIAMS ACRYLIC SILICONE SILK CHOCOLATE HC-117.	4" RUBBER / VINYL BASE	LACK	GYPSUM BOARD	SHERWIN WILLIAMS - SW7005-PURE WHITE, PRO-MAR LATEX SEMI-GLOSS.	GYPSUM BOARD	SHERWIN WILLIAMS - SW7005-PURE WHITE, PRO-MAR LATEX SEMI-GLOSS.	GYPSUM BOARD	SHERWIN WILLIAMS - SW7005-PURE WHITE, PRO-MAR LATEX SEMI-GLOSS.	GYPSUM BOARD	SHERWIN WILLIAMS - SW7005-PURE WHITE, PRO-MAR LATEX SEMI-GLOSS.	2'X4' ACOUSTICAL CEILING 8'-0" A.F.F.	WHITE	
101	OFFICE	CONCRETE FLOOR SEALED	SHERWIN WILLIAMS ACRYLIC SILICONE SILK CHOCOLATE HC-117.	4" RUBBER/ VINYL BASE	LACK	GYPSUM BOARD	SHERWIN WILLIAMS - SW7005-PURE WHITE, PRO-MAR LATEX SEMI-GLOSS.	GYPSUM BOARD	SHERWIN WILLIAMS - SW7005-PURE WHITE, PRO-MAR LATEX SEMI-GLOSS.	GYPSUM BOARD	SHERWIN WILLIAMS - SW7005-PURE WHITE, PRO-MAR LATEX SEMI-GLOSS.	GYPSUM BOARD	SHERWIN WILLIAMS - SW7005-PURE WHITE, PRO-MAR LATEX SEMI-GLOSS.	2'X4' ACOUSTICAL CEILING 8'-0" A.F.F.	WHITE	
102	SALES AREA	CONCRETE FLOOR SEALED	RETROPLATE POLISHED CONCRETE WITH RETROPLATE 99 SEALER	4" RUBBER/ VINYL BASE	LACK	GYPSUM BOARD TO 10'-6" A.F.F.	SHERWIN WILLIAMS - SW7005-PURE WHITE, PRO-MAR LATEX SEMI-GLOSS.	GYPSUM BOARD TO 10'-6" A.F.F.	SHERWIN WILLIAMS - SW7005-PURE WHITE, PRO-MAR LATEX SEMI-GLOSS.	GYPSUM BOARD TO 10'-6" A.F.F.	SHERWIN WILLIAMS - SW7005-PURE WHITE, PRO-MAR LATEX SEMI-GLOSS.	GYPSUM BOARD TO ROOF DECK	SHERWIN WILLIAMS - SW7005-PURE WHITE, PRO-MAR LATEX SEMI-GLOSS.	2' X 4' ACOUSTICAL CEILING @ 10'-0" A.F.F. (MINIMUM)	WHITE	
103	RECEIVING AREA	CONCRETE FLOOR SEALED	SHERWIN WILLIAMS ACRYLIC SILICONE SILK CHOCOLATE HC-117.	N/A	A	METAL LINER PANEL	LIGHT STONE	GYPSUM BOARD	TAPED. PAINTED AS REQUIRED BY CODE. MTL. LINER PANEL DECK AS ALTERNATE.	GYPSUM BOARD	TAPED. PAINTED AS REQUIRED BY CODE. MTL. LINER PANEL TO DECK AS ALTERNATE.	METAL LINER PANEL	LIGHT STONE	EXPOSED TO STRUCTURE ABOVE	N/A	FINISH ALL WALLS TO THE ROOF DECK
104	MENS	CONCRETE FLOOR SEALED	SHERWIN WILLIAMS ACRYLIC SILICONE SILK CHOCOLATE HC-117.	4" RUBBER/ VINYL BASE	LACK	GYPSUM BOARD	8'-0" HIGH FIBERGLASS REINFORCED PANEL - "WHITE"	GYPSUM BOARD	8'-0" HIGH FIBERGLASS REINFORCED PANEL - "WHITE"	GYPSUM BOARD	8'-0" HIGH FIBERGLASS REINFORCED PANEL - "WHITE"	GYPSUM BOARD	8'-0" HIGH FIBERGLASS REINFORCED PANEL - "WHITE"	2' X 4' ACOUSTICAL CEILING @ 8'-0" A.F.F.	WHITE	
105	WOMENS	CONCRETE FLOOR SEALED	SHERWIN WILLIAMS ACRYLIC SILICONE SILK CHOCOLATE HC-117.	4" RUBBER/ VINYL BASE	LACK	GYPSUM BOARD	8'-0" HIGH FIBERGLASS REINFORCED PANEL - "WHITE"	GYPSUM BOARD	8'-0" HIGH FIBERGLASS REINFORCED PANEL - "WHITE"	GYPSUM BOARD	8'-0" HIGH FIBERGLASS REINFORCED PANEL - "WHITE"	GYPSUM BOARD	8'-0" HIGH FIBERGLASS REINFORCED PANEL - "WHITE"	2' X 4' ACOUSTICAL CEILING @ 8'-0" A.F.F.	WHITE	

DOOR SCHEDULE						
NO.	Type	DOOR			DOOR HARDWARE	REMARKS
		WIDTH	HEIGHT	THICKNESS		
100	A	3' - 0"	7' - 0"	1 3/4"	(1) FALCON PASSAGE /ERSET #W101S-DANE-626 - NO KEY REQ'D., (1) HAGER DOOR CLOSER #5400. (1) IVES WALL STOP #402-1/2B-26D	
101	B	3' - 0"	7' - 0"	1 3/4"	(1) FALCON STORERO/EVERSET #W581PD-DANE-626 - KEY #1, (1) HAGER DOOR CLOSER #5400, (1) IVES WALL STOP #41/2B-26D, (1) TACO DOOR VIEWER #TA3310PC.	SOLID CORE WOOD DOOR OR HOLLOW CORE METAL DOOR PAINTED TO MATCH THE WALL SURFACE.
102	C	3' - 0"	7' - 0"	1 3/4"	(1) VON DUPRIN GUARD/EXIT ALARM LOCK #2670-28, (1) HAGER DOOR CLOSER #5400, (1) DOOR SWEEP #7705-3FT, WEATHER-STRIPPING #892SAV-84 INCH. (1) 7015SC8-26D-RIM CYLINDER	SOLID WOOD DOOR OR HOLLOW CORE METAL DOOR PAINTED TO MATCH THE WALL SURFACE.
103A	D	6' - 0"	7' - 0"	1 3/4"	(2) BURNS PULL PLATES #410-32D-26D-GRIP, (2) BURNS PUSH PLATES #54-US32D,(4) IVES KICK PLATES #8400-S32D-8X34, (2) HAGER DOOR CLOSERS	FIRE RATED DOORS, SOLID CORE WOOD DOOR OR HOLLOW CORE METAL DOOR PAINTED TO MATCH THE CORRESPONDING SURFACES.
103B	G	6' - 0"	7' - 0"	1 3/4"	(1) VON DUPRIN GUARD/EXIT ALARM LOCK #2670-28, (1) VON DUPRIN GUARD-X DOUBLE DOOR STRIKE #2609, (1) DETEX DOUBLE DOOR HOLDER #DDH-2250 TOP & BOTTOM, (1) 2" DOOR SCOPE #DS/1000MB, (2) 8" DOOR HOLDERS #608Z, (1) 7015SC8-26D RIM CYLINDER	FIRE RATED DOORS, SOLID CORE WOOD DOOR OR HOLLOW METAL DOOR PAINTED TO MATCH THE WALL SURFACE.
104	A	3' - 0"	7' - 0"	1 3/4"	(1) FALCON STORERO/EVERSET #W581PD-DANE-626 - KEY #2, (1) HAGER DOOR CLOSER #5400, (1) IVES 4" DOOR/OLDER #452B26D-4, (1) IVES WALL STOP #402-1/2B-26D.	PAINTED TO MATCH THE CORRESPONDING SURFACES.
105	A	3' - 0"	7' - 0"	1 3/4"	(1) FALCON STORERO/EVERSET #W581PD-DANE-626 - KEY #2, (1) HAGER DOOR CLOSER #5400, (1) IVES 4" DOOR/OLDER #452B26D-4, (1) IVES WALL STOP #402-1/2B-26D.	SOLID CORE WOOD DOOR OR HOLLOW CORE METAL DOOR PAINTED TO MATCH THE WALL SURFACE.
106	H	6' - 0"	7' - 0"		BY DOOR MANUFACTURER TO BE RE-KEYED BY DOLLAR GENERAL AREA MANAGER WITH (1) ILCO RIM CYLINDER #7015SC8-26D.	SOLID CORE WOOD DOOR OR HOLLOW CORE METAL DOOR PAINTED TO MATCH THE WALL SURFACE.
						21'-0" BI-PART WITH TRANSOM AND GLASS. BRONZE FINISH

REQUIRED NATIONAL ACCOUNT VENDORS			
COMPANY	CONTACTS	PHO#	REQUIRED ITEMS
BASS SECURITY SERVICES, INC.	NATIONAL ACCOUNT SALES	888-774-3400 E 925	DOOR HARDWARE AND RESTROOM ACCESSORIES
MC CUE CORPORATION	PRICING - KEVIN O'NEILL ORDERING - BRETT JOHNSON	404-293-7758 kwill@mccuecorp.com 800-800-8503 E 268	TRIM KIT "C" INCLUDES BUMPER GUARDS AND CART STOP
YORK	NATIONAL ACCOUNTS	800-481-9738	HVAC UNITS york-dollargeneral-be@jci.com
CARRIER	TERRIE TRULL	877-501-4432	HVAC UNITS terrie.trull@carrier.utc.com
SHERWIN WILLIAMS	LOCAL SHERWIN WILLIAMS STORE		PAINT, PRIMER, CONCRETE SEALER AND BLOCK FILLER
NABCO ENTRANCES	JANICE GRABOWSKI	262 679-7514 dollargeneral@nabntrances.com	AL,AR,AZ,CO,DE,FL,GA,KS,KY,LA,MD,MO MS,NC,NH,NJ,NM,NY,OK,PA,SC,TN,TX,VA,VT,WV
DORMA ENTRANCE SYSTEMS	ELLIOTT SMITH	847 295-2700 dollgeral@dorma-usa.com	IA,IL,IN,MI,MN,NE,OH,SD,WI
D&P CUSTOM LIGHTING	NATIONAL ACCOUNT SALES	800-251-2200	CUSTOM POWER POLES
EMERSON CLIMATE TECHNOLOGIES	WEBSITE: http://dollargeneralbid.ectolutions.net	USER NAME: dojgeneralbid PASSWORD: dojgeneralbid	EMS SUPPLIER NOTE: CUSTOMIZED DOLLAR GENERAL EMS PANEL REQUIRES STORE #, CITY, STATE, ZIP CODE & QTY. OF HVAC UNITS OF THE INSTALL SITE WHEN ORDERING.
RETROPLATE SYSTEMS	CURTIS TURNBULL	888-942-3144 corporateaccounts@roplatesystem.com	CONCRETE POLISHING SYSTEMS
HARRIS LIGHTING	SHENNEL JOHNSON	904-284-1220 E262 sjohnson@harris.com	ELECTRICAL LIGHTING SUPPLIES
CED - CONSOLIDATED ELECTRICAL DISTRIBUTORS	ROBERT DECKER	270-781-2229 robertd@cedbgkyt	ELECTRICAL SWITCH GEAR

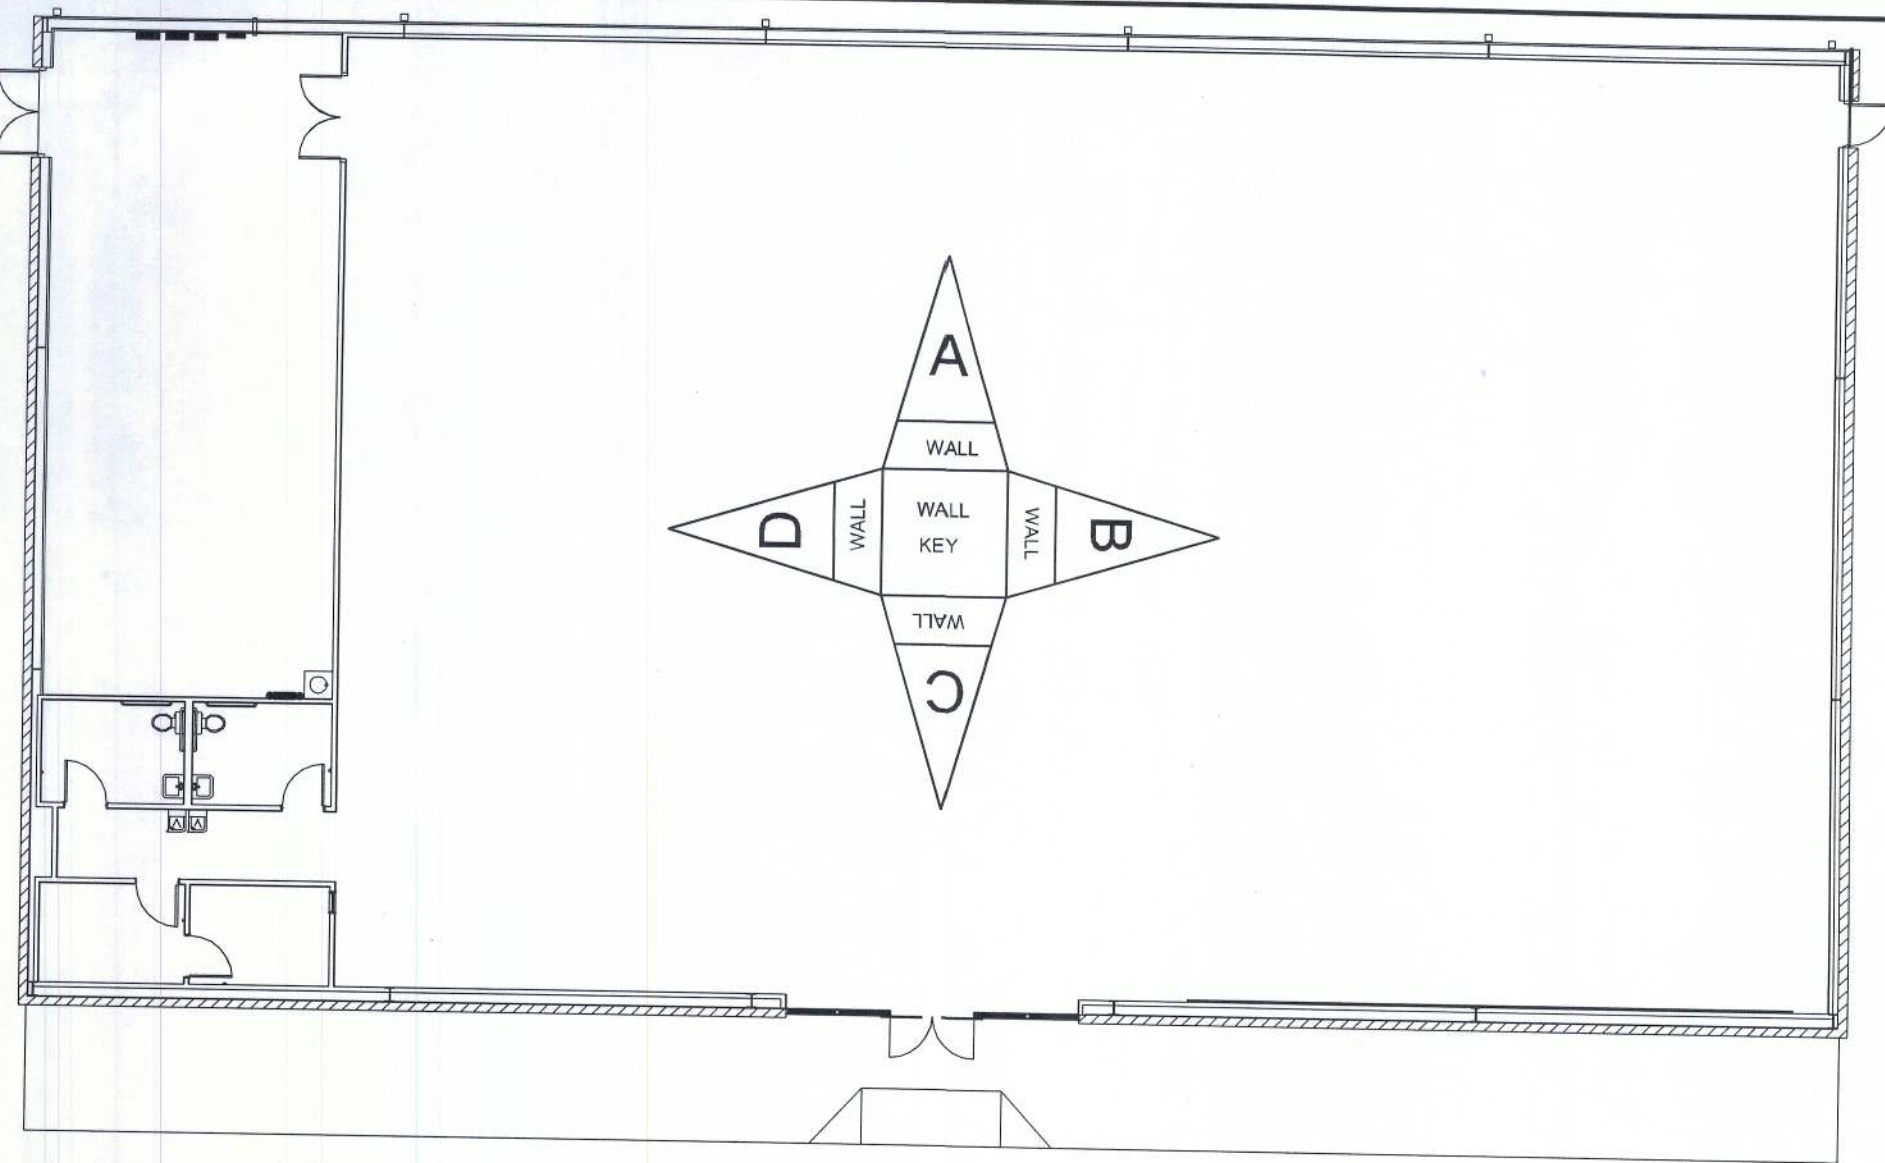

1 WALL KEY PLAN
A4.C N.T.S.

SCHEDULES

NICHOLAS GEISLER ARCHITECT, P.A.
1758 NW Brown Road
Lake City, FL 32055
PHONE: 314-82-1100

DATE: 11/16/2010
DRAWN: AR0007005



CONCEPT CONSTRUCTION

License#: CGC156491
ph: 386-755-8887
fx: 386-755-1919

295 NW Commons Loop
Suite 115-323
Lake City, FL 3205

www.conceptconstruction.net

DOLLAR GENERAL

LAKE CITY, FLORIDA

COUNTY RD 247, LAKE CITY, FL

STORE # 12851

2010 PROTOTYPE - PLAN "C" 9,100

DATE 30 MAR 2010
Design JFB (6/10/10)
Revisions JFB 1/20/10

SHEET NUMBER

A4.C