




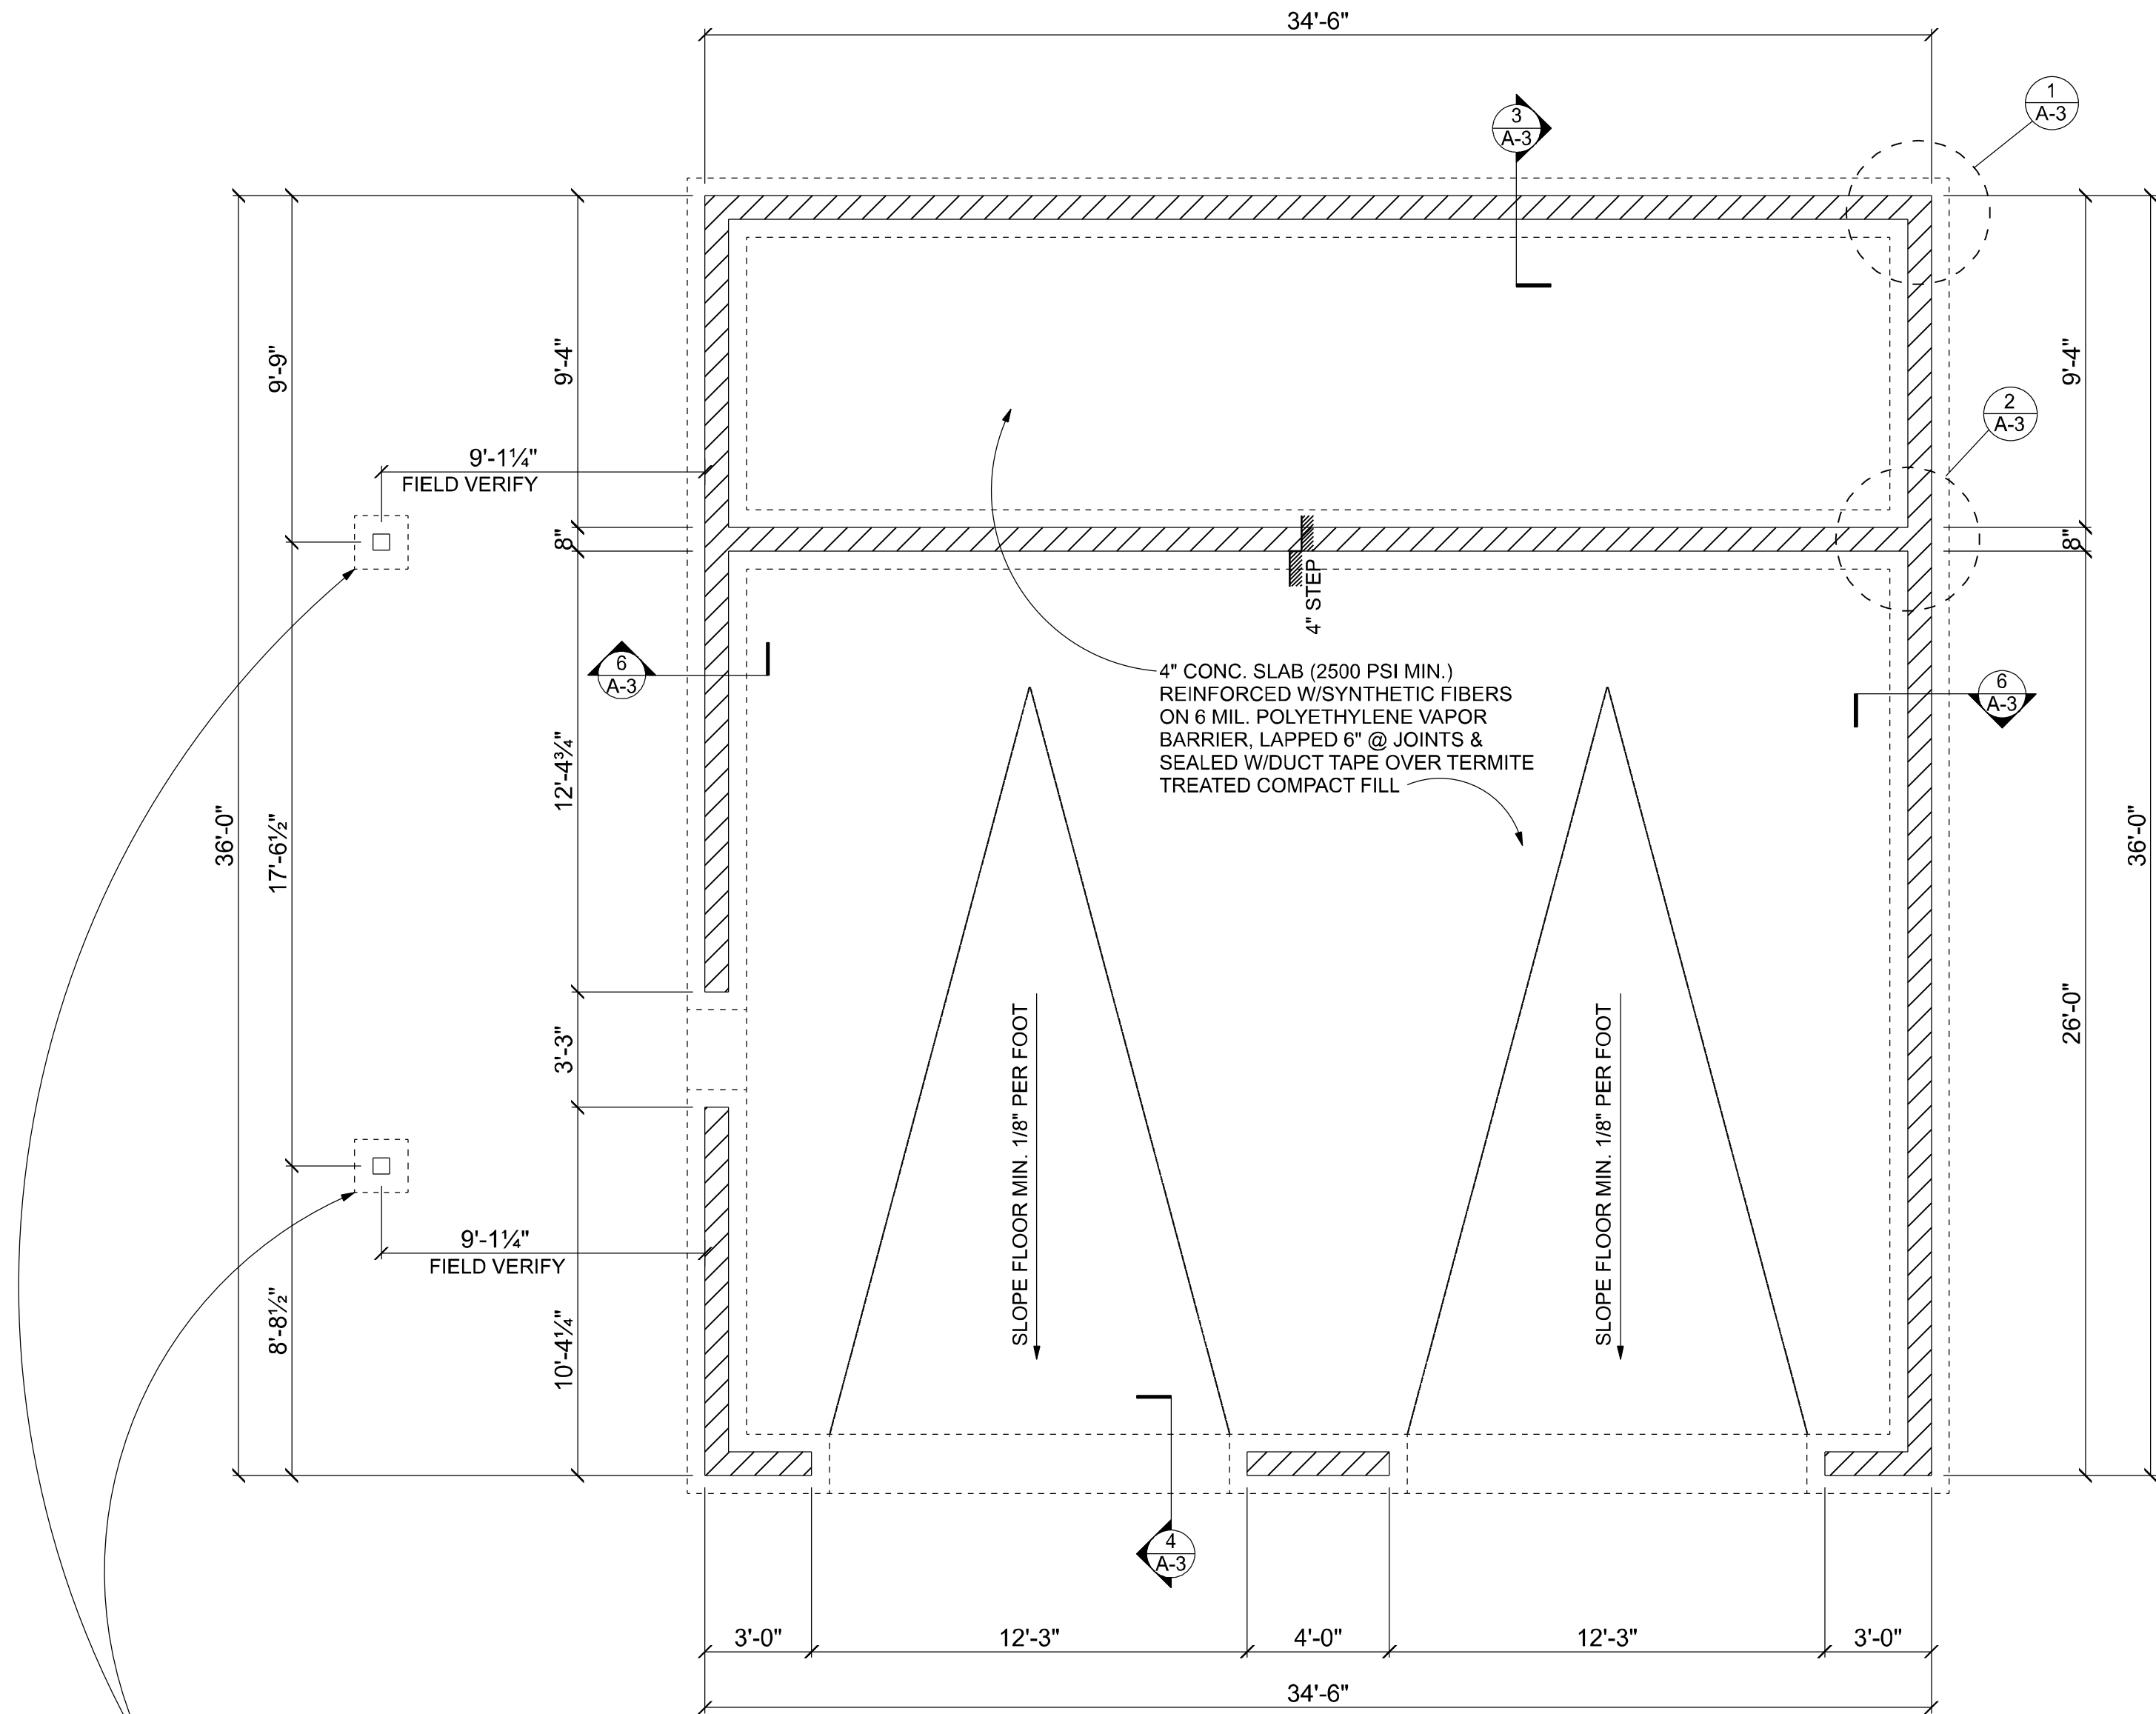


FOUNDATION LAYOUT
SCALE: 1/4" = 1'-0"

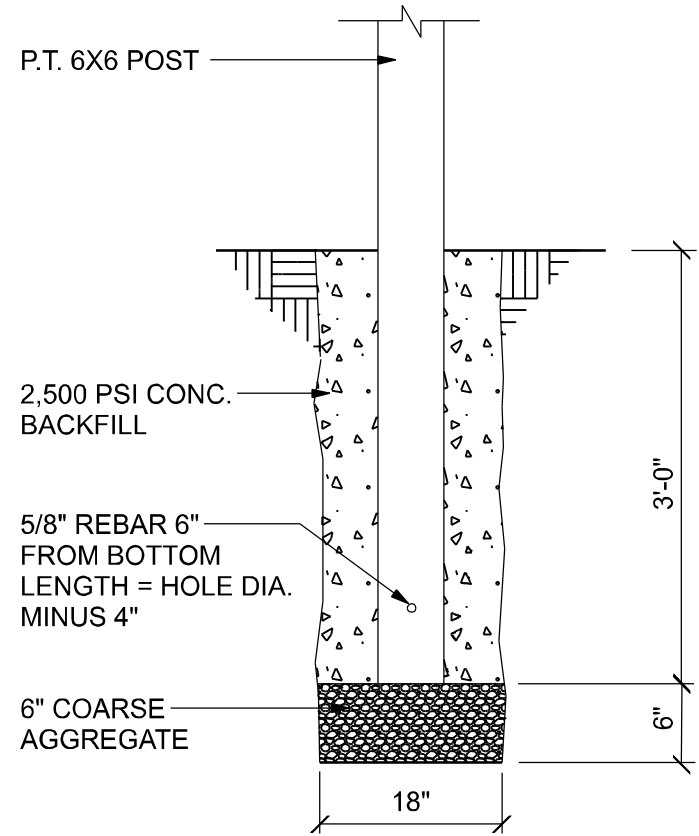


8 POST FOOTING
SCALE: 3/4" = 1'-0"

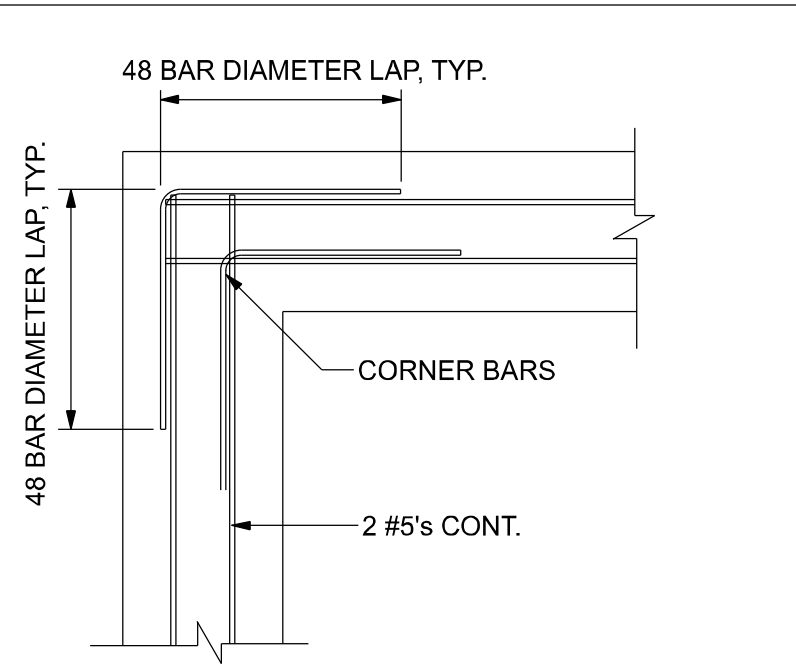


1 FOOTING REINFORCING
AT CORNER (NTS)

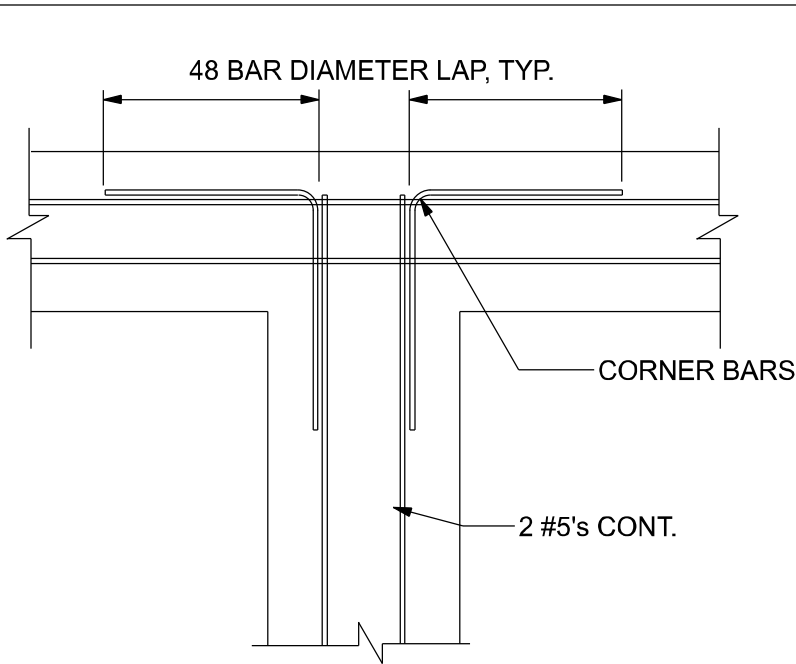


2 FOOTING REINFORCING
AT INTERSECTION (NTS)

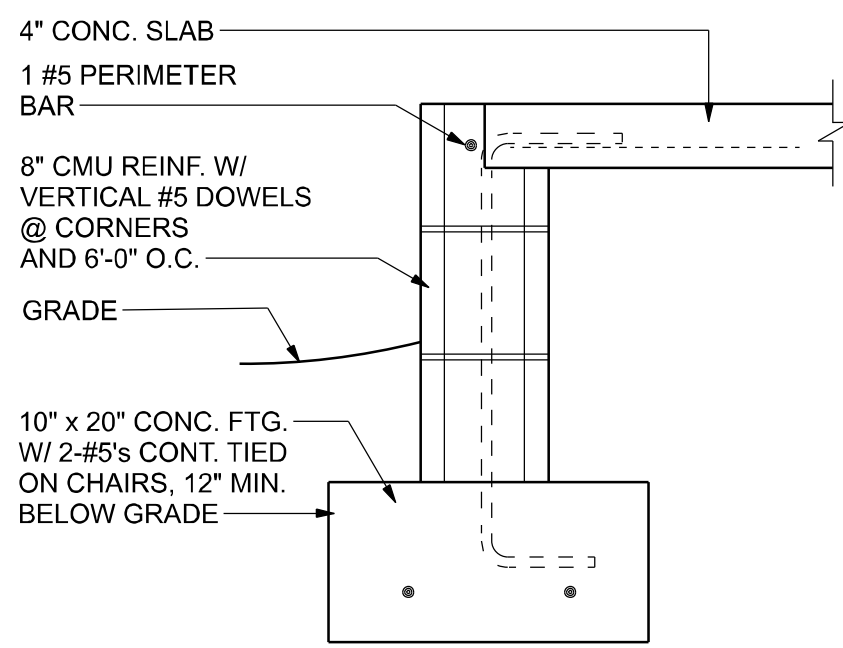


3 STEMWALL SECTION

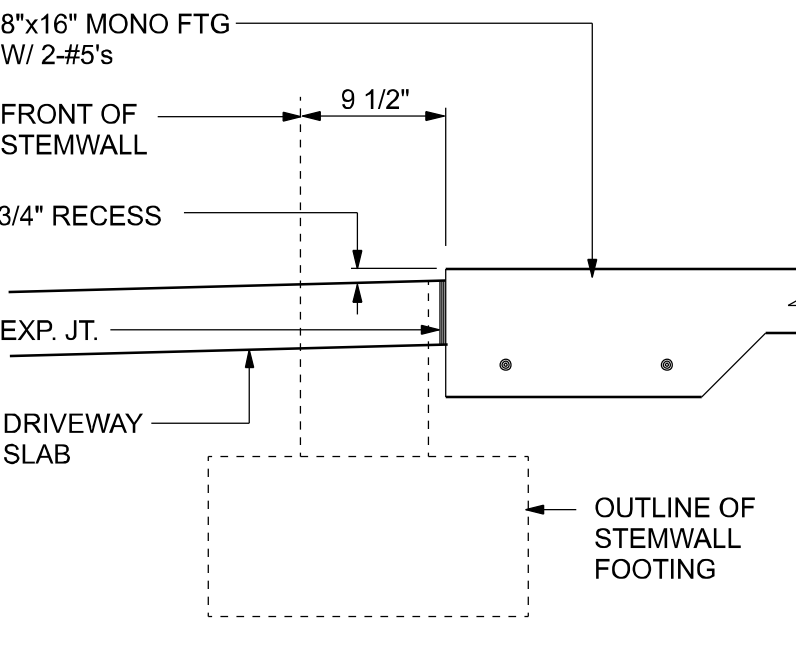


4 FTG. SECTION
AT GARAGE

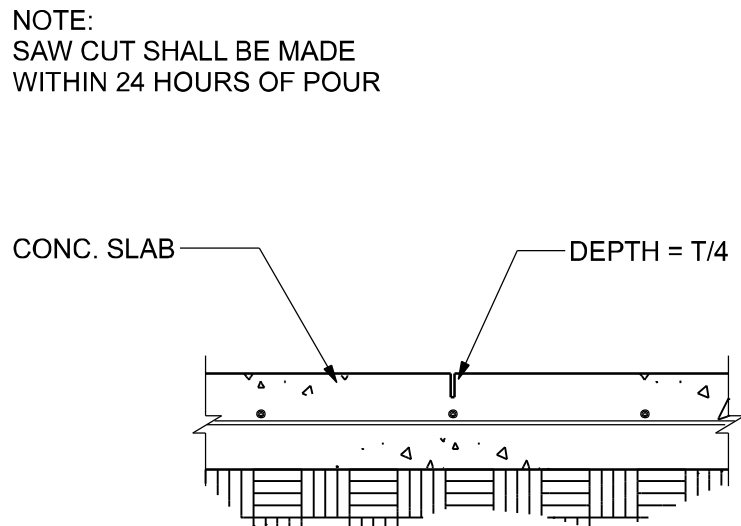


5 SAW CUT DETAIL

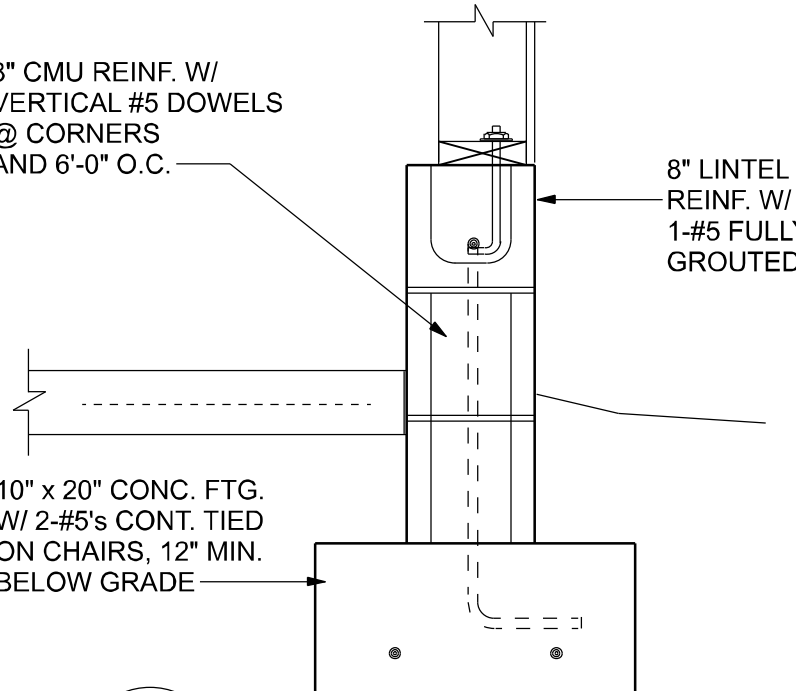

6 STEMWALL SECTION
@ GARAGE

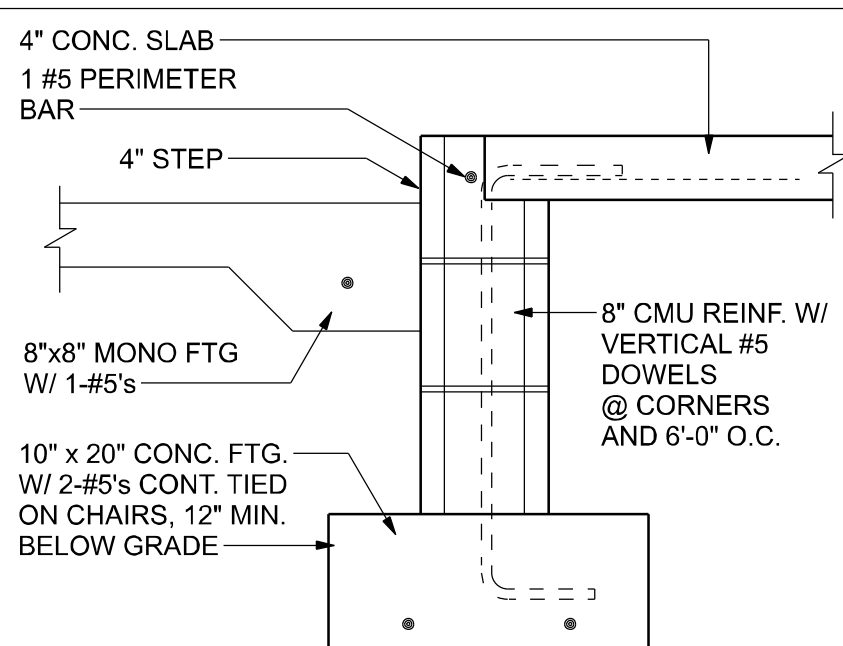

7 STEMWALL SECTION

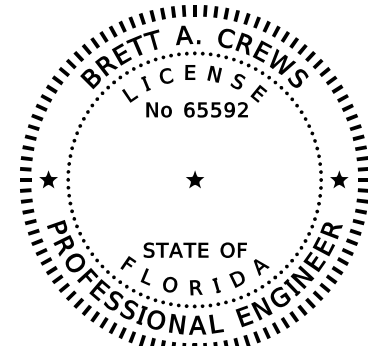

Brett A. Crews
Digitally signed by Brett A. Crews
Date: 2023.04.28 09:16:50-04'00'
Brett A. Crews, P.E. 65592

DRAWN BY:
TM
APPROVED BY:
BC

TRESPALACIOS GARAGE

FOUNDATION PLAN

PROJECT NO.:
R22.020

SHEET:
A-3

REVISIONS
DATE BY DESCRIPTION

DESIGN BY:

TRADEMARK
Construction Group, Inc.

CERTIFIED GENERAL CONTRACTOR
CGC1514780

750 SW MAIN BLVD.
LAKE CITY, FL. 32025
(386)755-5254

CES
Crews Engineering Services, LLC

CERTIFICATE OF AUTHORIZATION
NO. 28022

349 SW CREWS FARM TERRACE
LAKE CITY, FL 32025
PHONE: 386.623.4303