


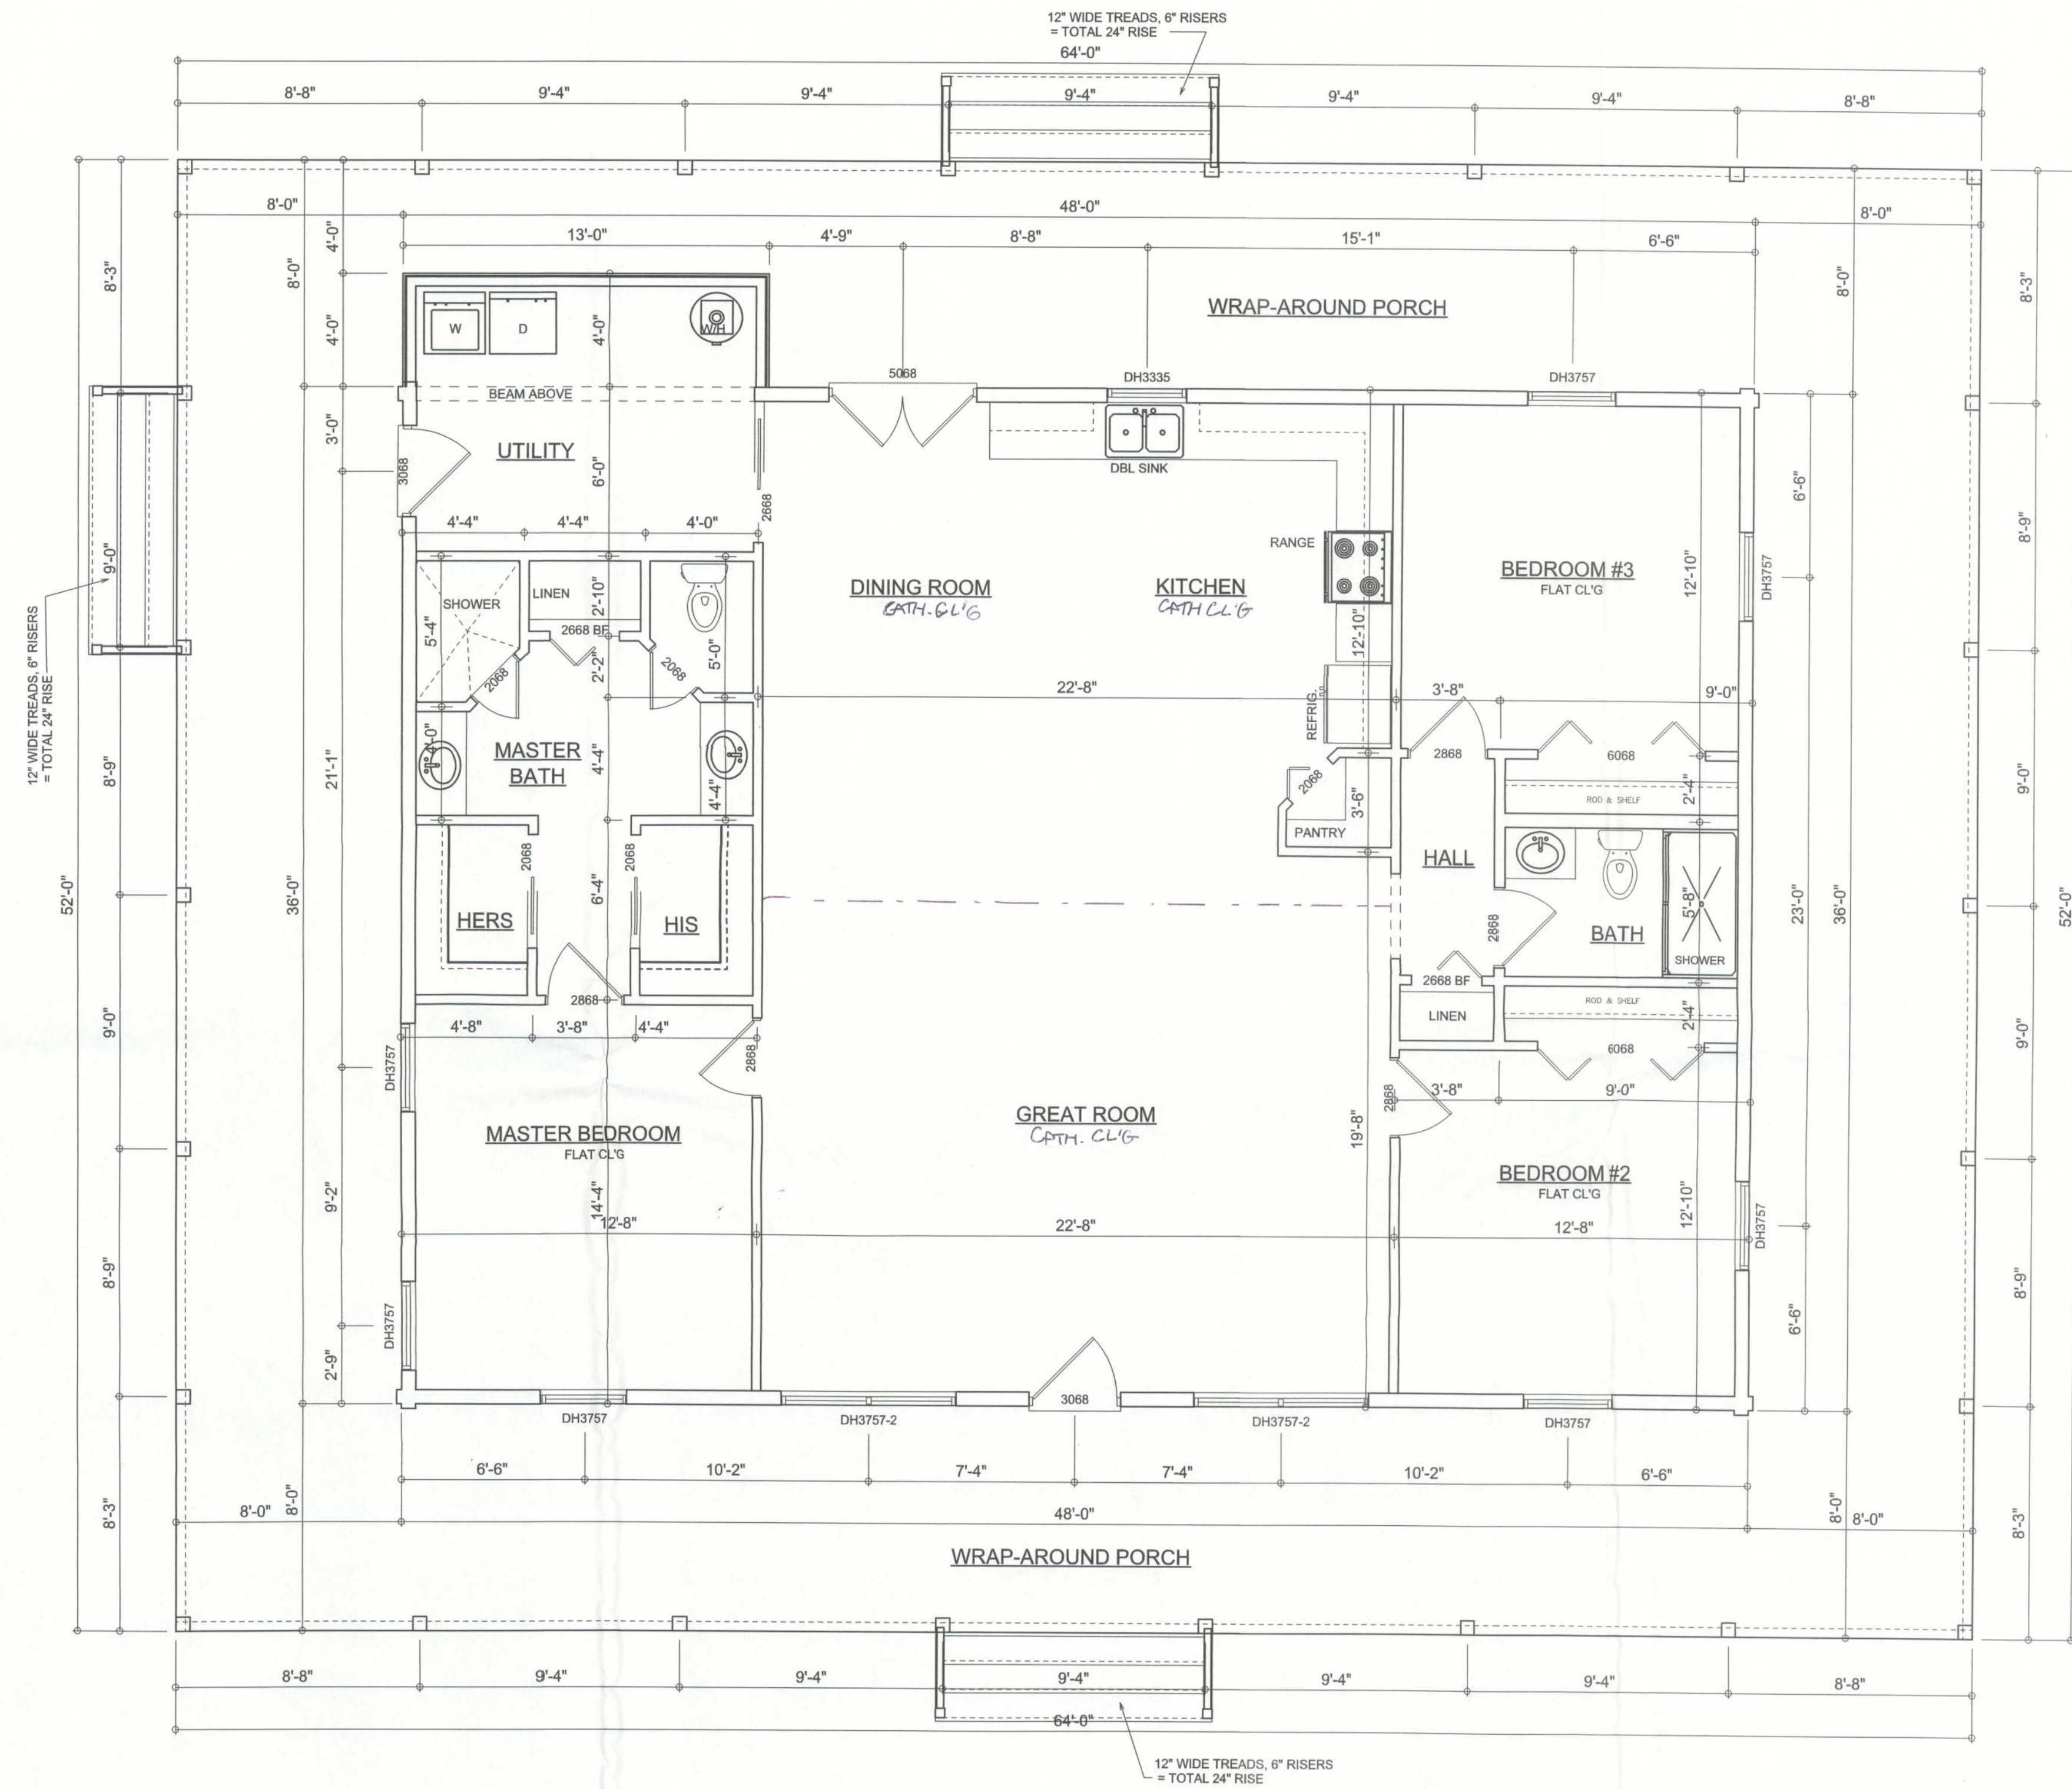

**FLOOR PLAN**

SCALE: 1/4" = 1'-0"  
NOTE: ALL CEILING HEIGHTS SHALL BE 8'-0" UNLESS OTHERWISE NOTED

**AREA SUMMARY**

|                    |       |      |
|--------------------|-------|------|
| FLOOR PLAN         | 1780  | S.F. |
| COVERED PORCH AREA | 1548  | S.F. |
| TOTAL AREA         | 3,328 | S.F. |

REVISIONS

LOG PACKAGE SUPPLIER:

**CRACKER  
STYLE  
LOG HOMES**  
Highway 27, Williston, Florida  
info@crackerstyleloghomes.com  
(352) 529-2070

A NEW  
LOG HOME FOR:

**MICHAEL & JANET HENDERSON**  
PROJECT ADDRESS: 1061 SW ENGLISH STREET, LAKE CITY, FLORIDA 32024

DESIGNED BY:  
**WILLIAM  
MYERS DESIGN, INC.**  
426 SW Commerce Dr.  
Suite 135  
Lake City, Florida 32025  
Phone: 386-758-8406  
will@willmyers.net

PRINTED DATE:

FINAL'S DATE: 2011-09-08 LOG STYLE: 6x8 F/F CYP LOG

JOB NUMBER:  
1109010

DRAWING NUMBER  
**A.3**  
OF 8 SHEETS