




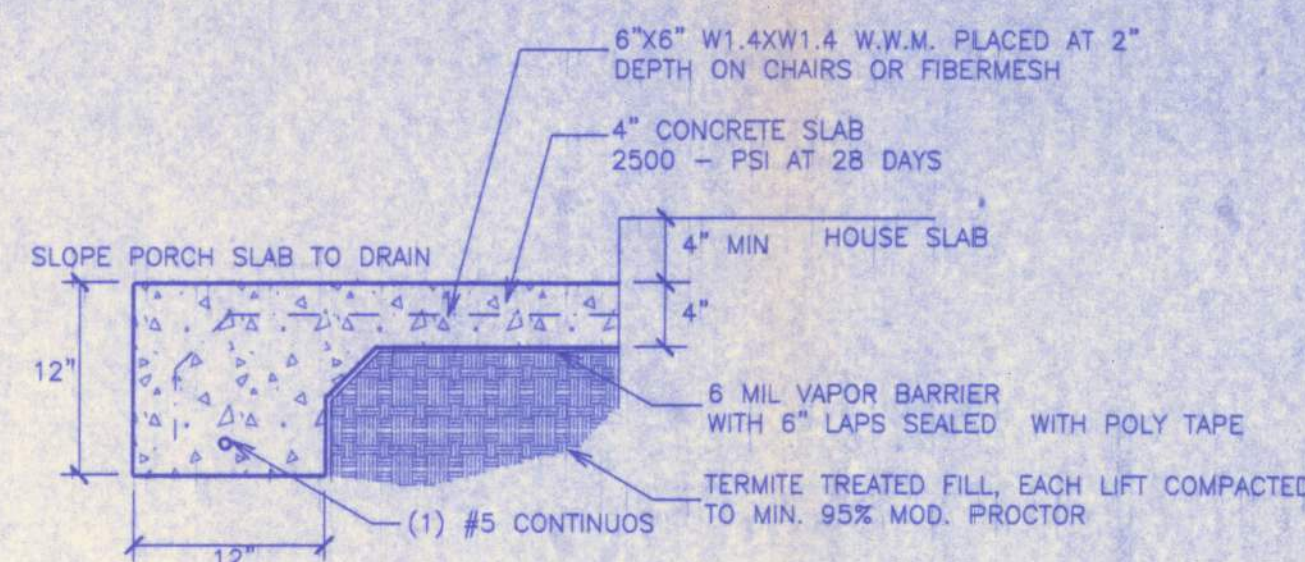


F2 - PORCH SLAB
SCALE: 1" = 1'-0"

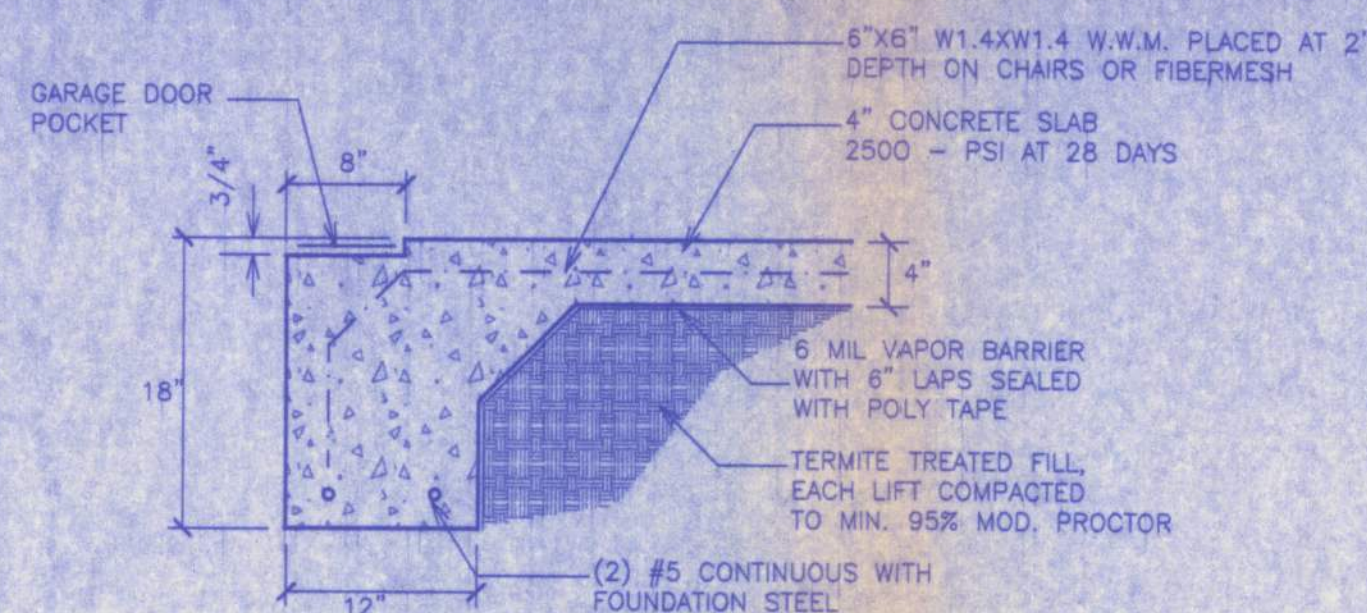


F3 - GARAGE DOOR POCKET
SCALE: 1" = 1'-0"

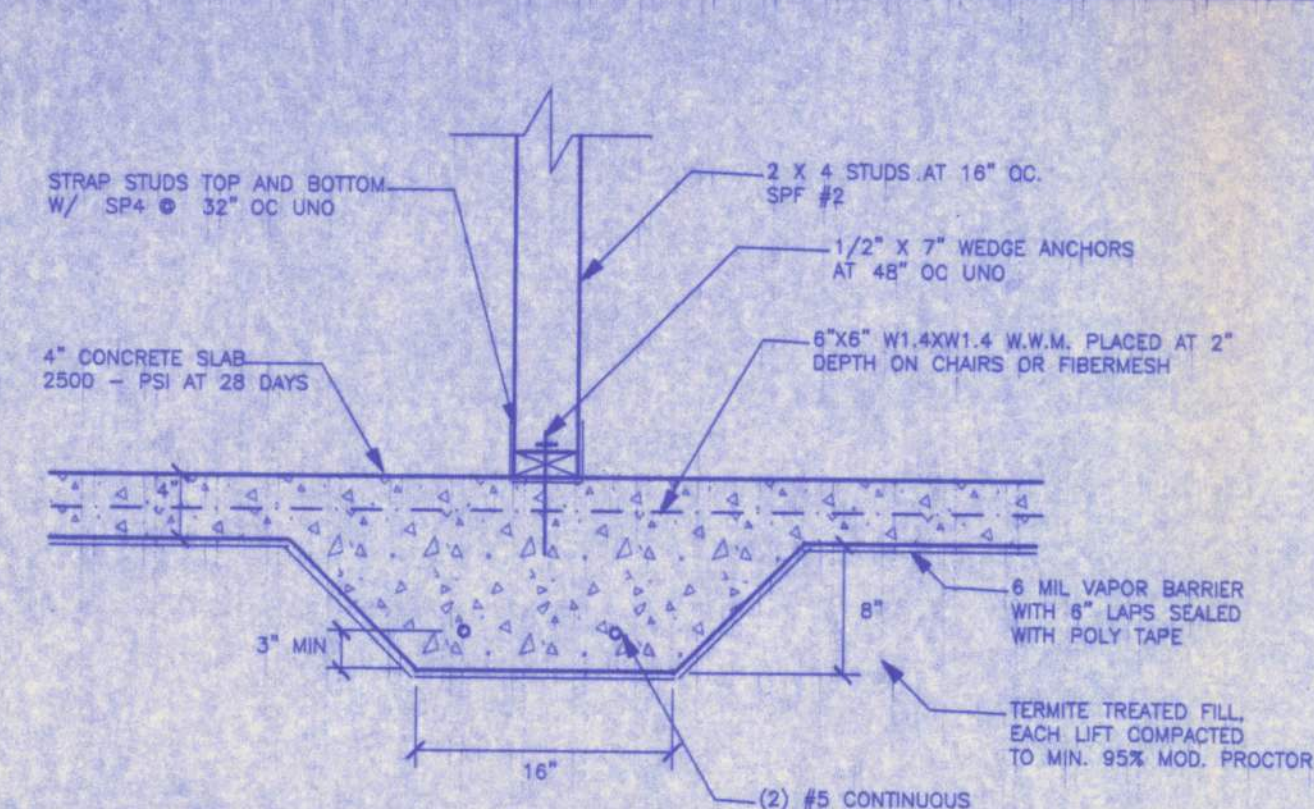

F4 - INTERIOR BEARING FOOTING
SCALE: 1" = 1'-0"

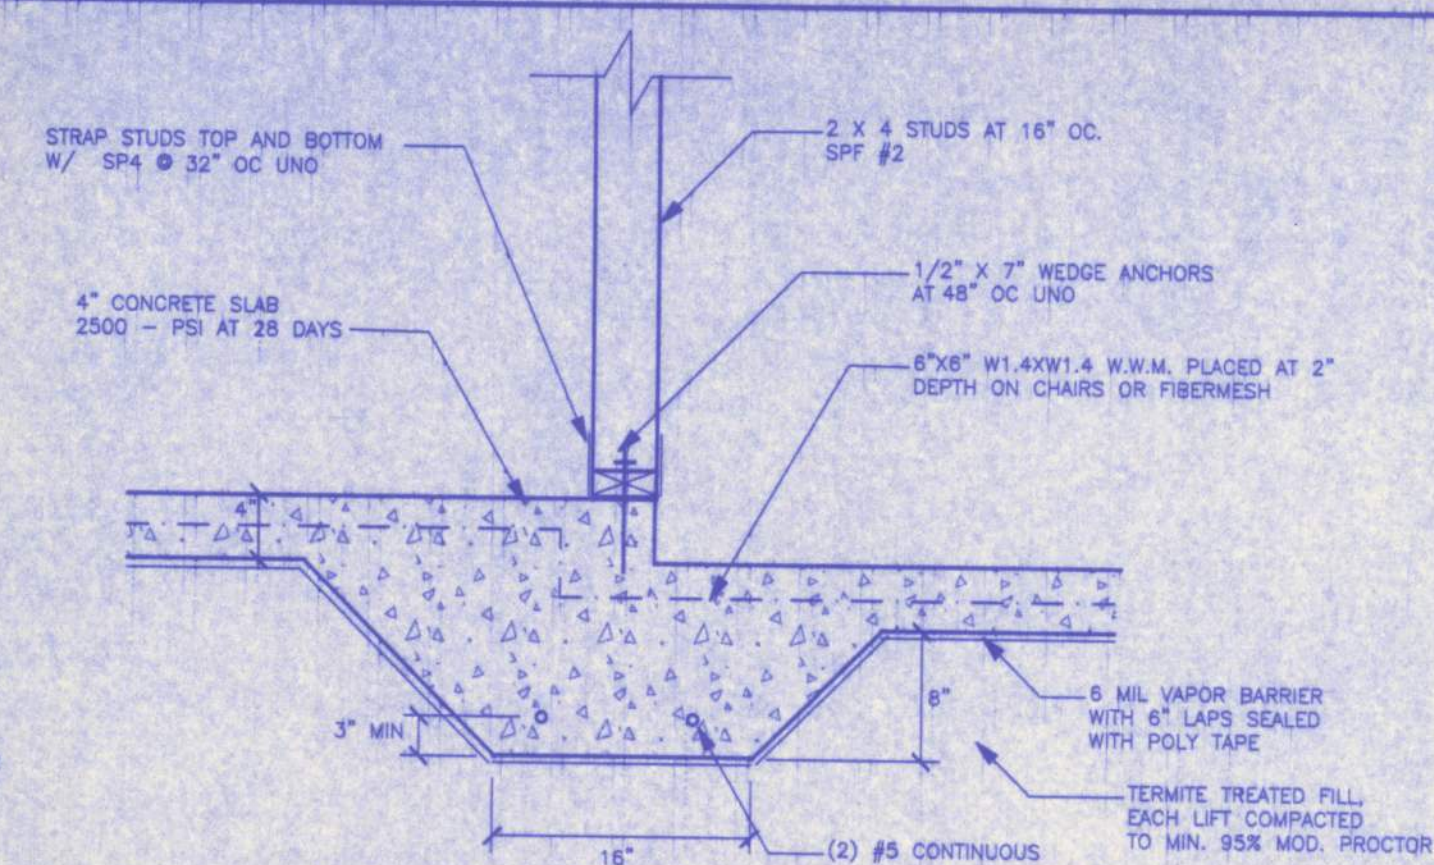


F5 - INTERIOR BEARING STEP FOOTING
SCALE: 1" = 1'-0"

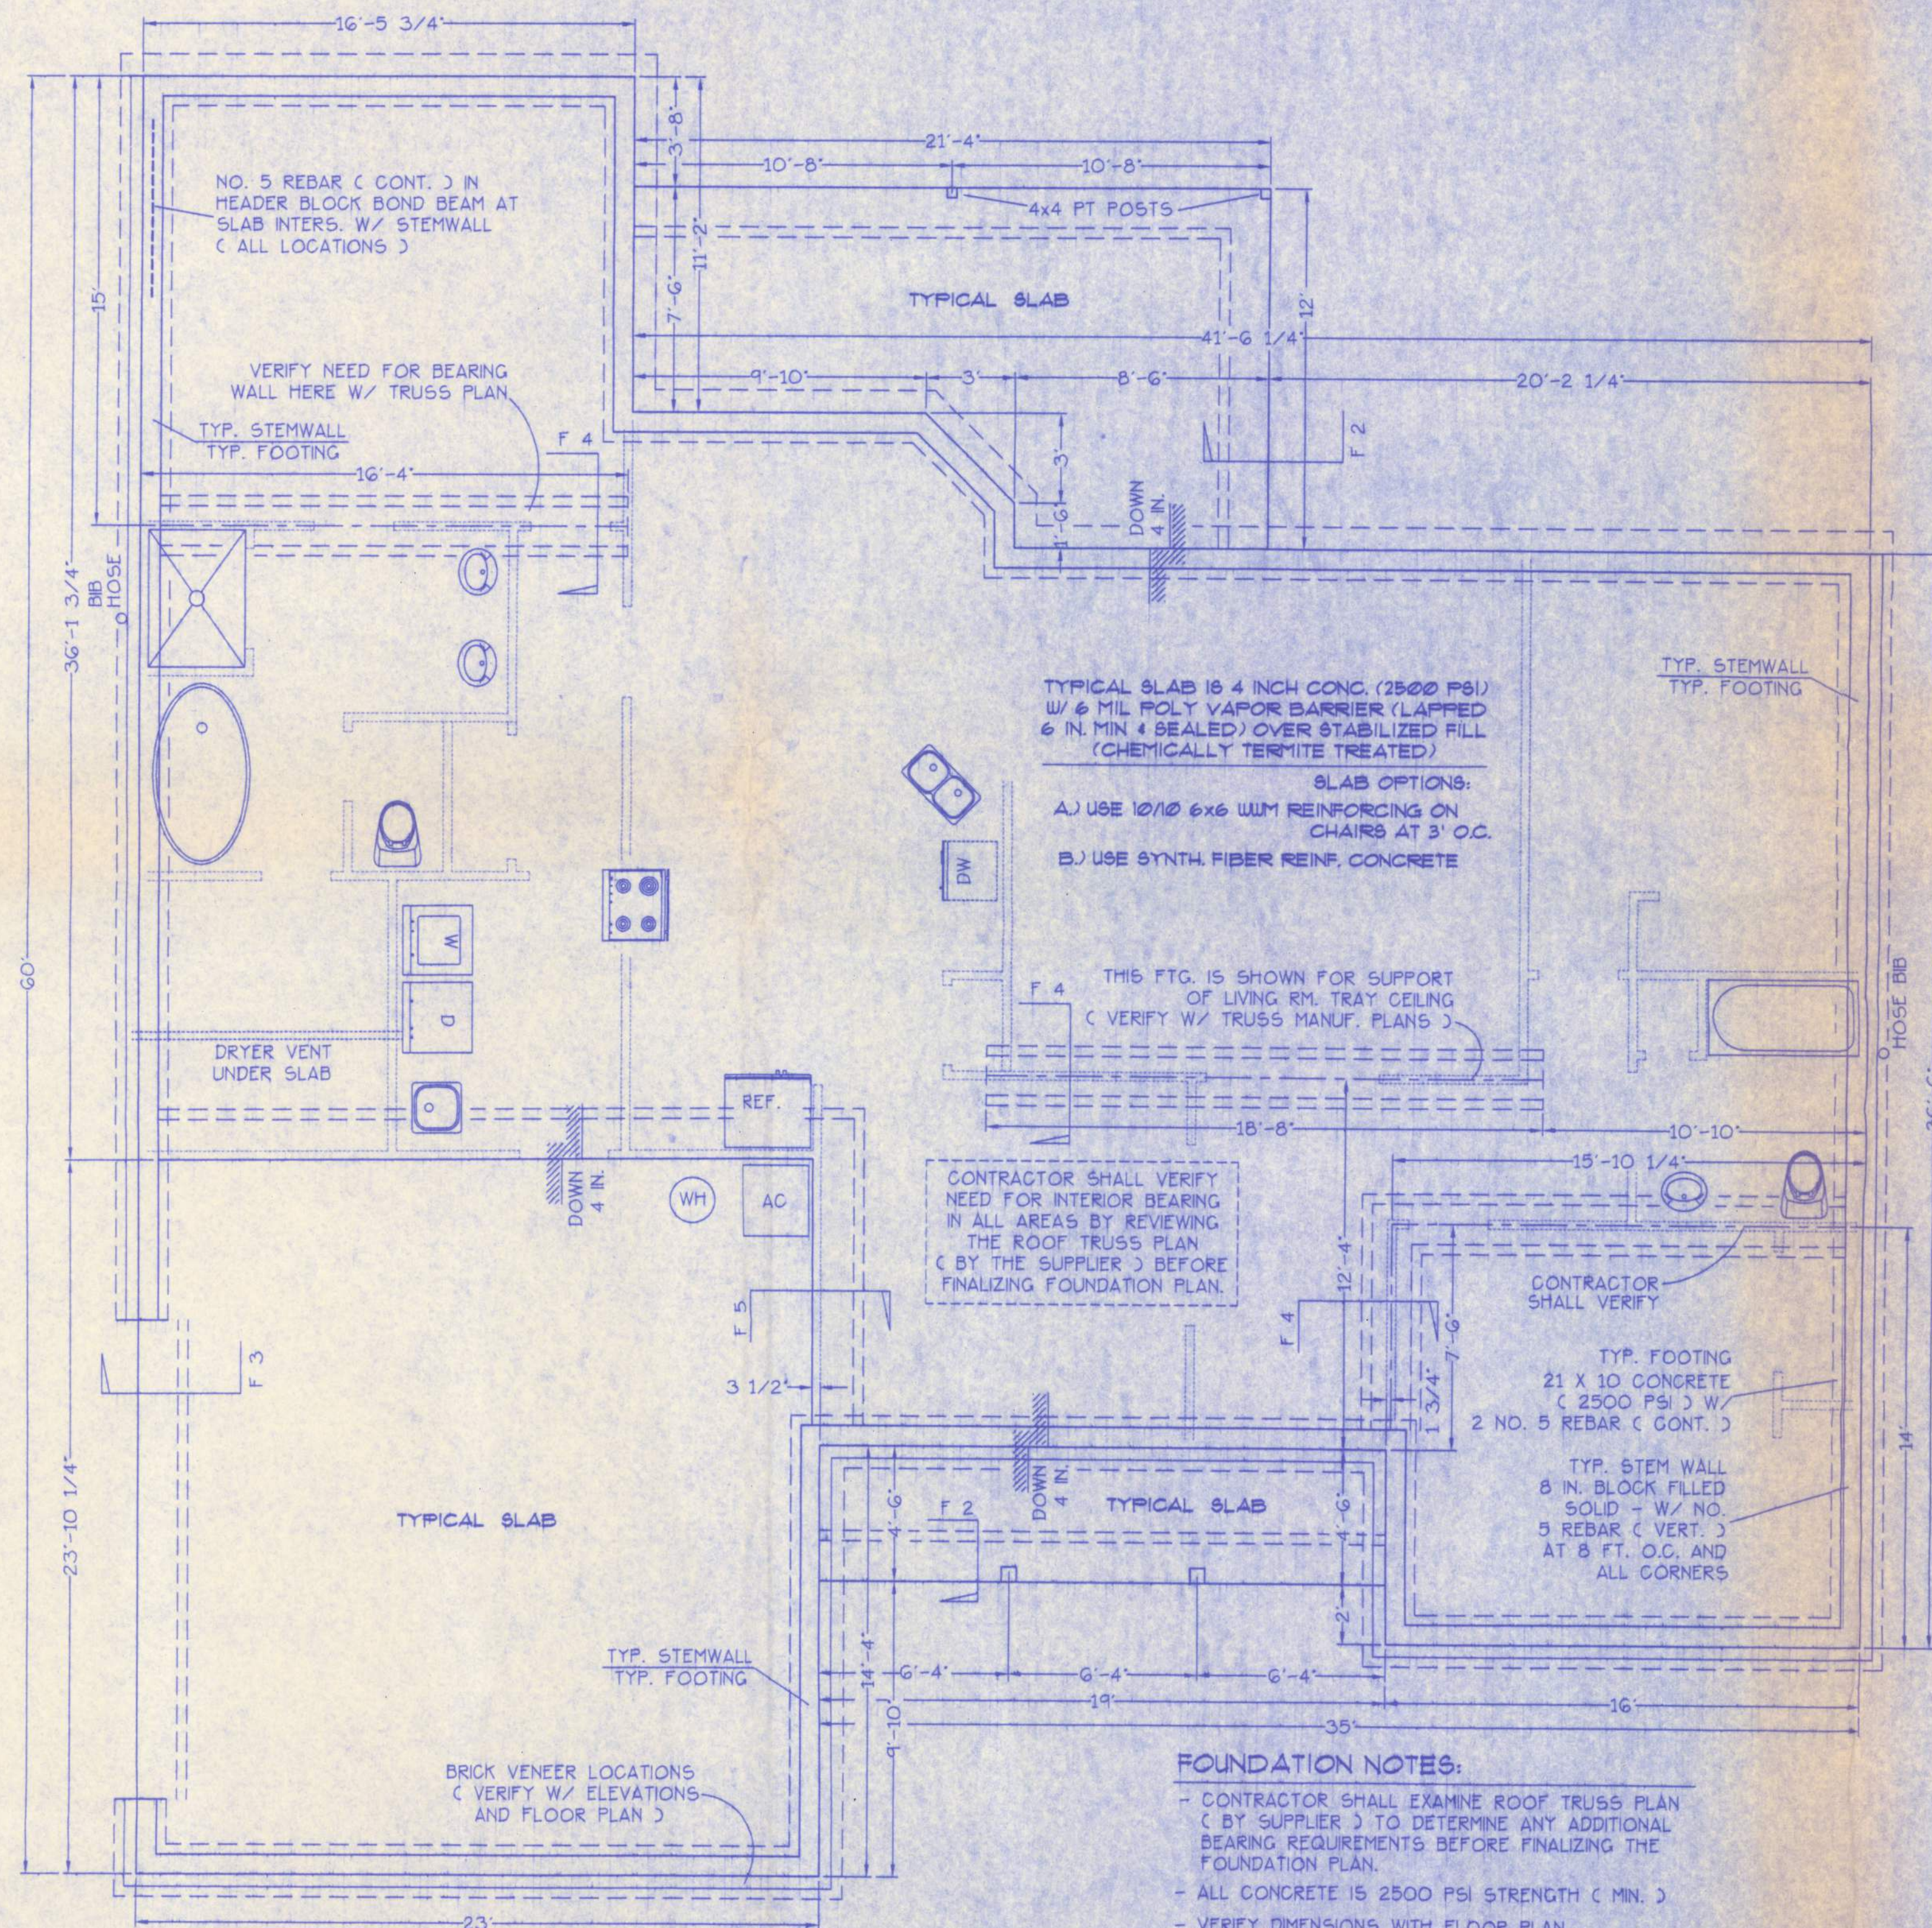

FOUNDATION PLAN
SCALE: 1/4 IN. = 1 FT.

FOUNDATION NOTES:

- CONTRACTOR SHALL EXAMINE ROOF TRUSS PLAN (BY SUPPLIER) TO DETERMINE ANY ADDITIONAL BEARING REQUIREMENTS BEFORE FINALIZING THE FOUNDATION PLAN.
- ALL CONCRETE IS 2500 PSI STRENGTH (MIN.)
- VERIFY DIMENSIONS WITH FLOOR PLAN
- SITE ANALYSIS AND PREPARATION DATA IS NOT A PART OF THIS PLAN AND IS THE RESPONSIBILITY OF THE CONTRACTOR / OWNER.

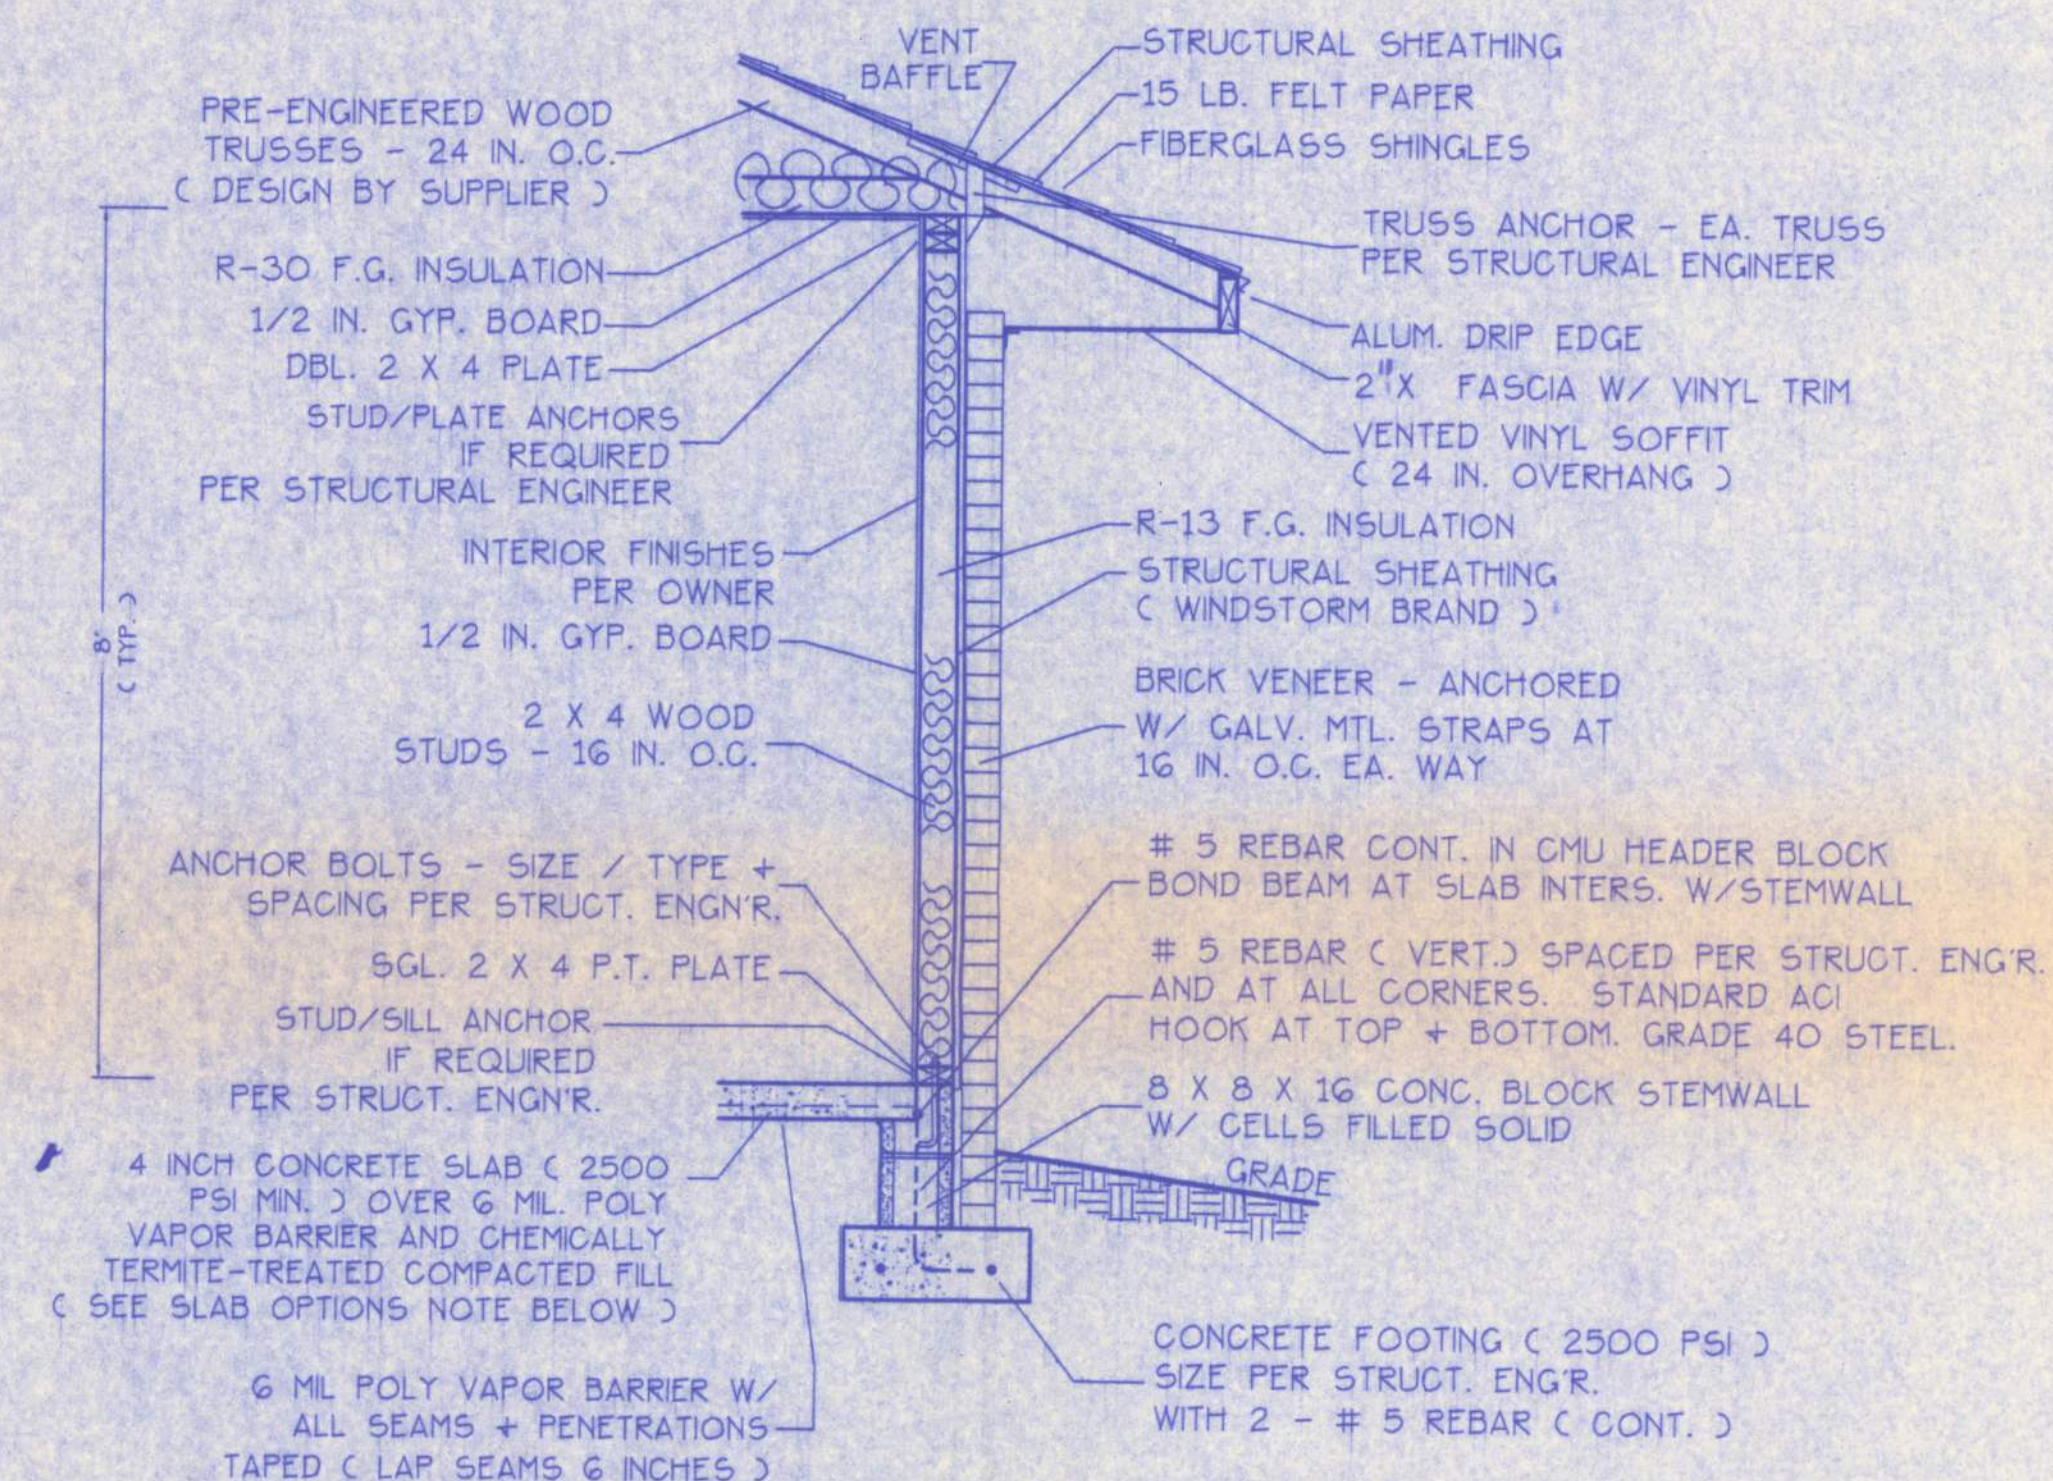

SLAB OPTIONS:

- OPTION 1 - Use 6x6 10/10 WWM reinforcing on chair supports at 3' O.C.
- OPTION 2 - Use Synthetic Fiber reinforced concrete.

WALL SECTION NOTES:

- This Typical Wall Section is for Estimating purposes only.
- All data shown in this Wall Section shall be subject to review and final input by the Structural Engineer.

DESIGN WALL SECTION
NON-STRUCTURAL DATA
SCALE: 3/4 IN. = 1 FT.

WINDLOAD ENGINEER: Mark Disoway, PE No.53915, POB 888, Lake City, FL 32056, 388-754-5419

CERTIFICATION: These plans and "Windload Engineering", Sheet S-1, attached, comply with Florida Building Code 2001, Section 1606 wind loads, to the best of my knowledge.

LIMITATION: This design is valid for one building, at specified location, permitted within 90 days of signature date. In case of conflict, structural requirements, scope of work, and builder responsibilities on sheet S-1 control.

LOT No. 1B, STONEHEDGE
Location: PHASE 2 - COLUMBIA CO. Job No. 509157

A-4

FILE: 05-020	RESIDENCE LOT 1B - STONEHEDGE PH. 2	SHEET: 4 OF 5
DATE: 4-7-05		CAD FILE: 05020
DRAWN: T A D	PREPARED BY: TIM DELBENE Residential Drafting + Design	REV:
CHECK: T A D	Rt. 4, Box 330, Lake City, FL 32055 Phone: (904) 275-5841	REV: