


REVISIONS	

SOFTPLAN
ARCHITECTURAL DESIGN SOFTWARE

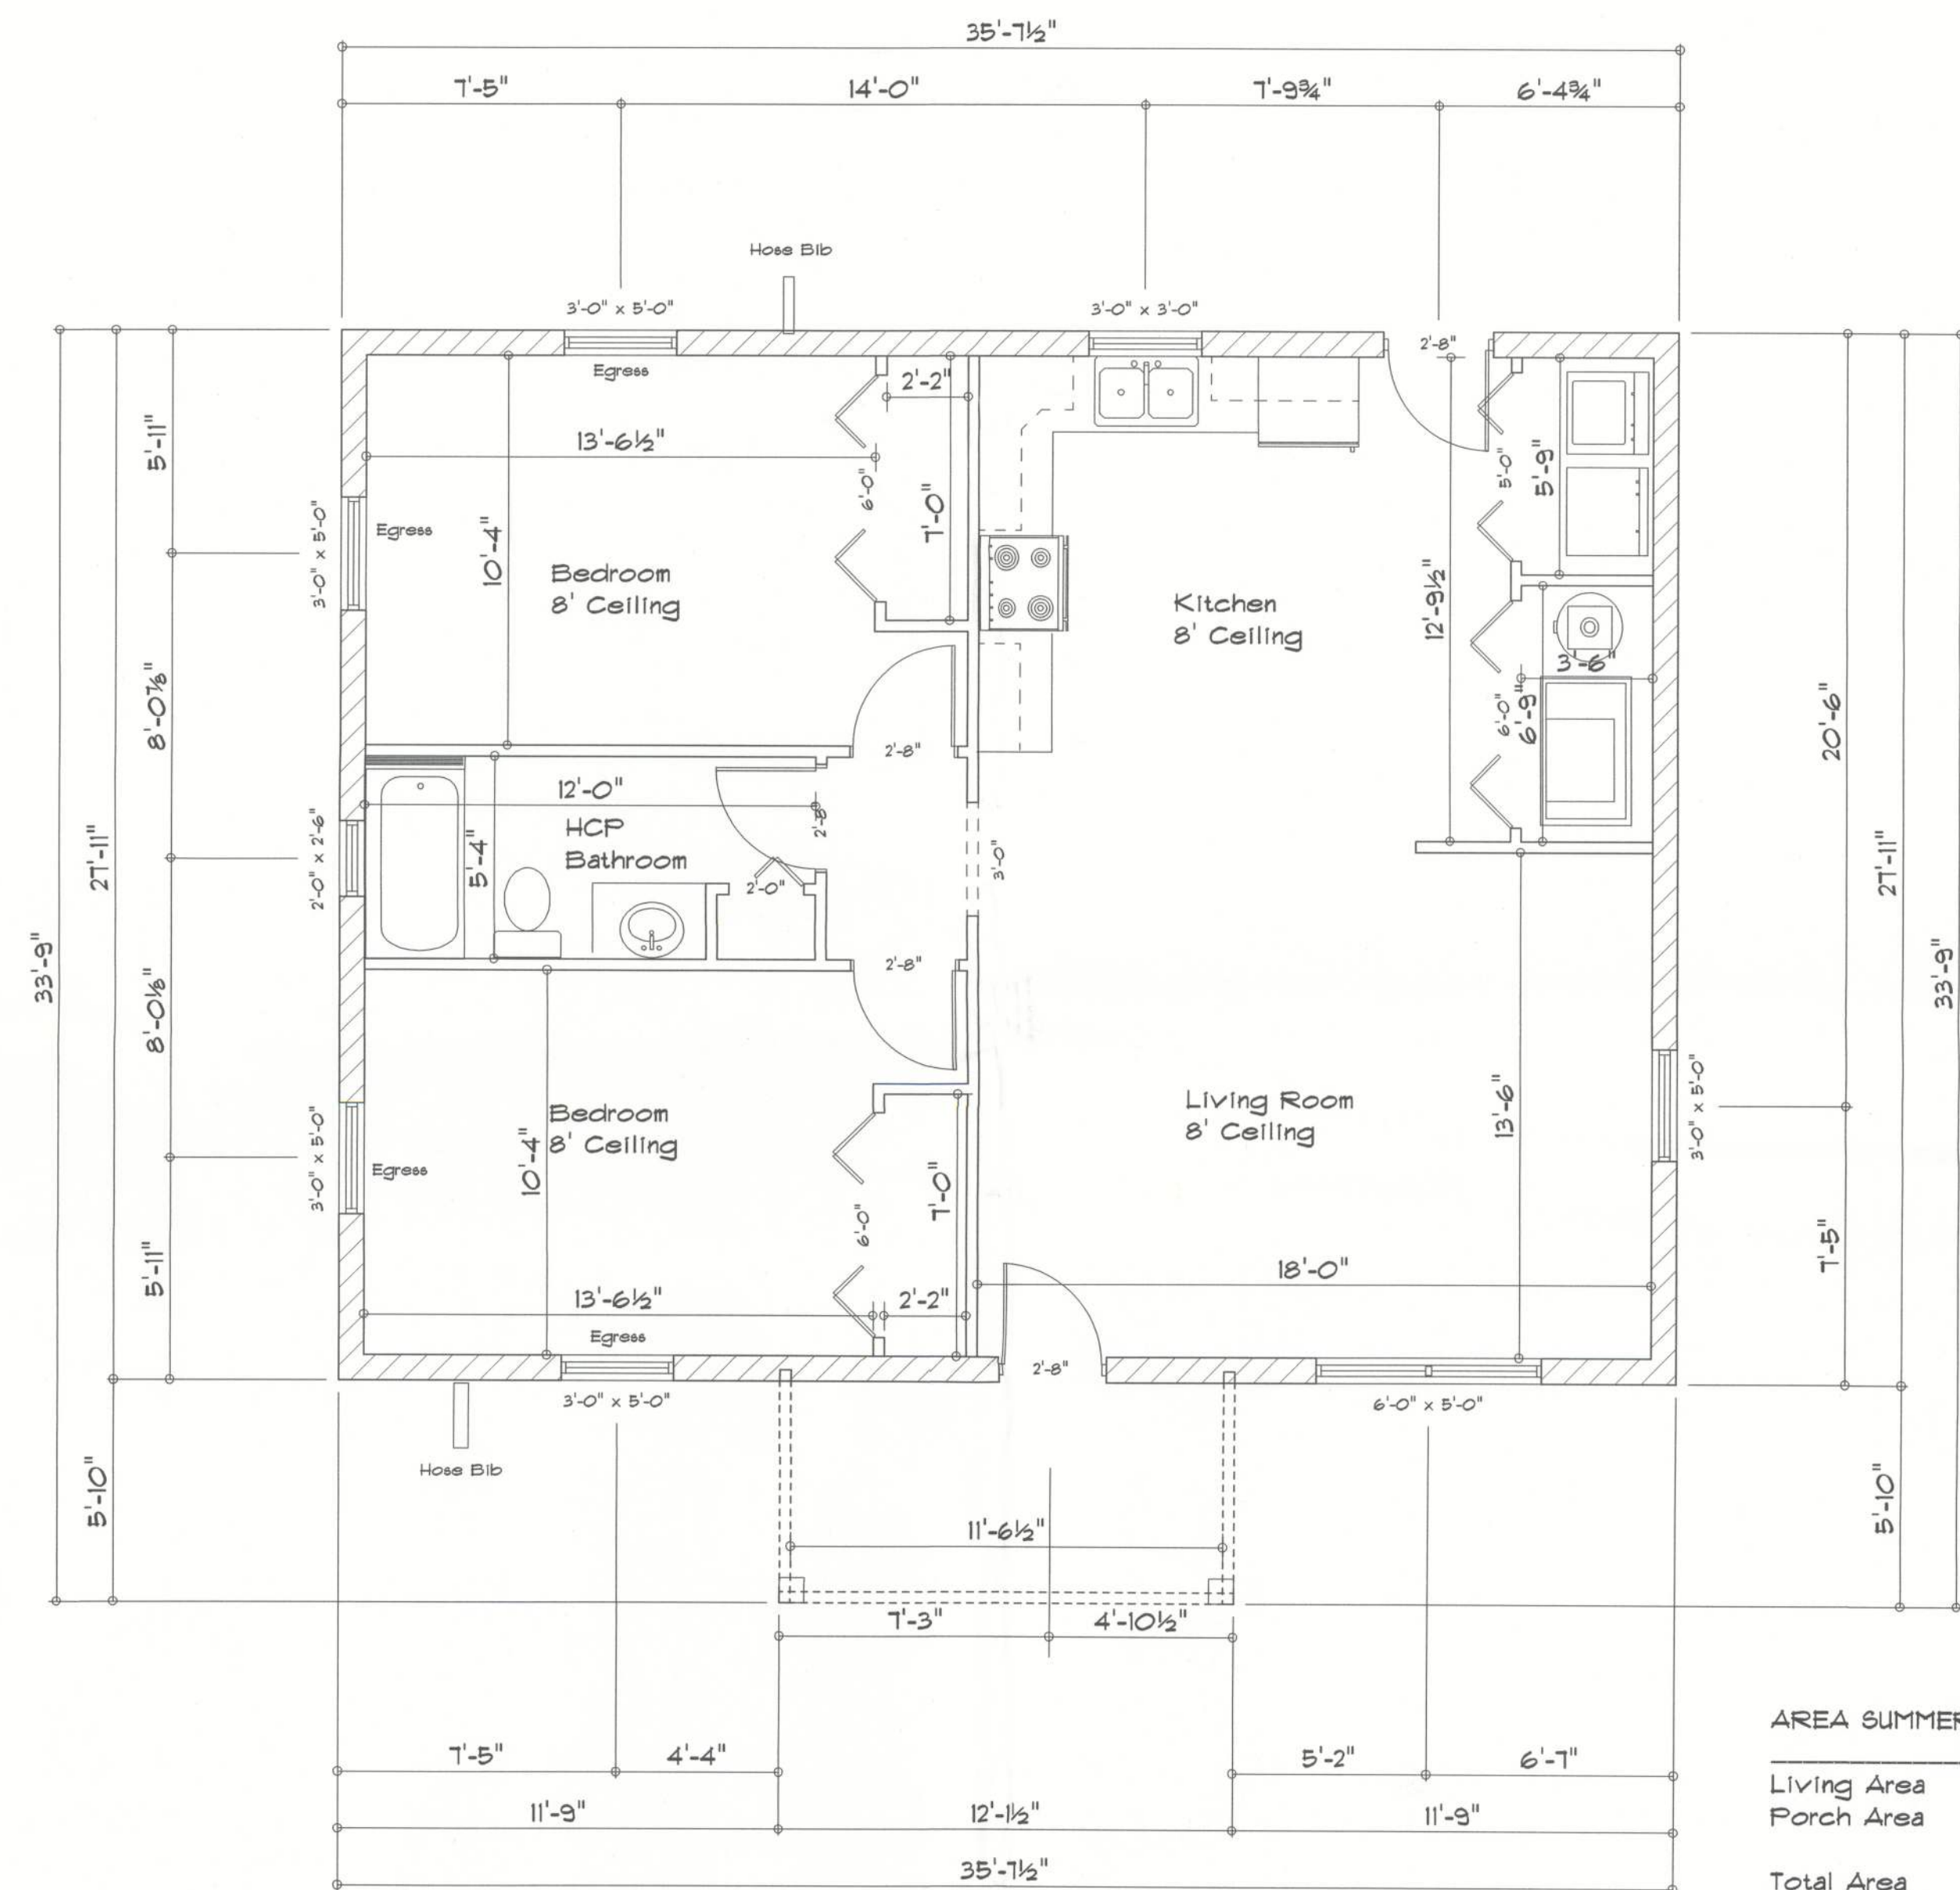

Floor Plan
Scale 1" = 1'



RESIDENCE	
Arthur Mayo	
ADDRESS: Columbia County, Florida	
Woodman Park Builders, Inc. Lake City, Florida Phone: (386) 755 - 2411 Fax: (386) 755-8684 Email:	
PRINTED DATE:	
DRAWN BY:	CHECKED BY:
DESIGNED BY: Mark Haddock	
FINALS DATE:	
JOB NUMBER:	
DRAWING NUMBER A-1	

30027