


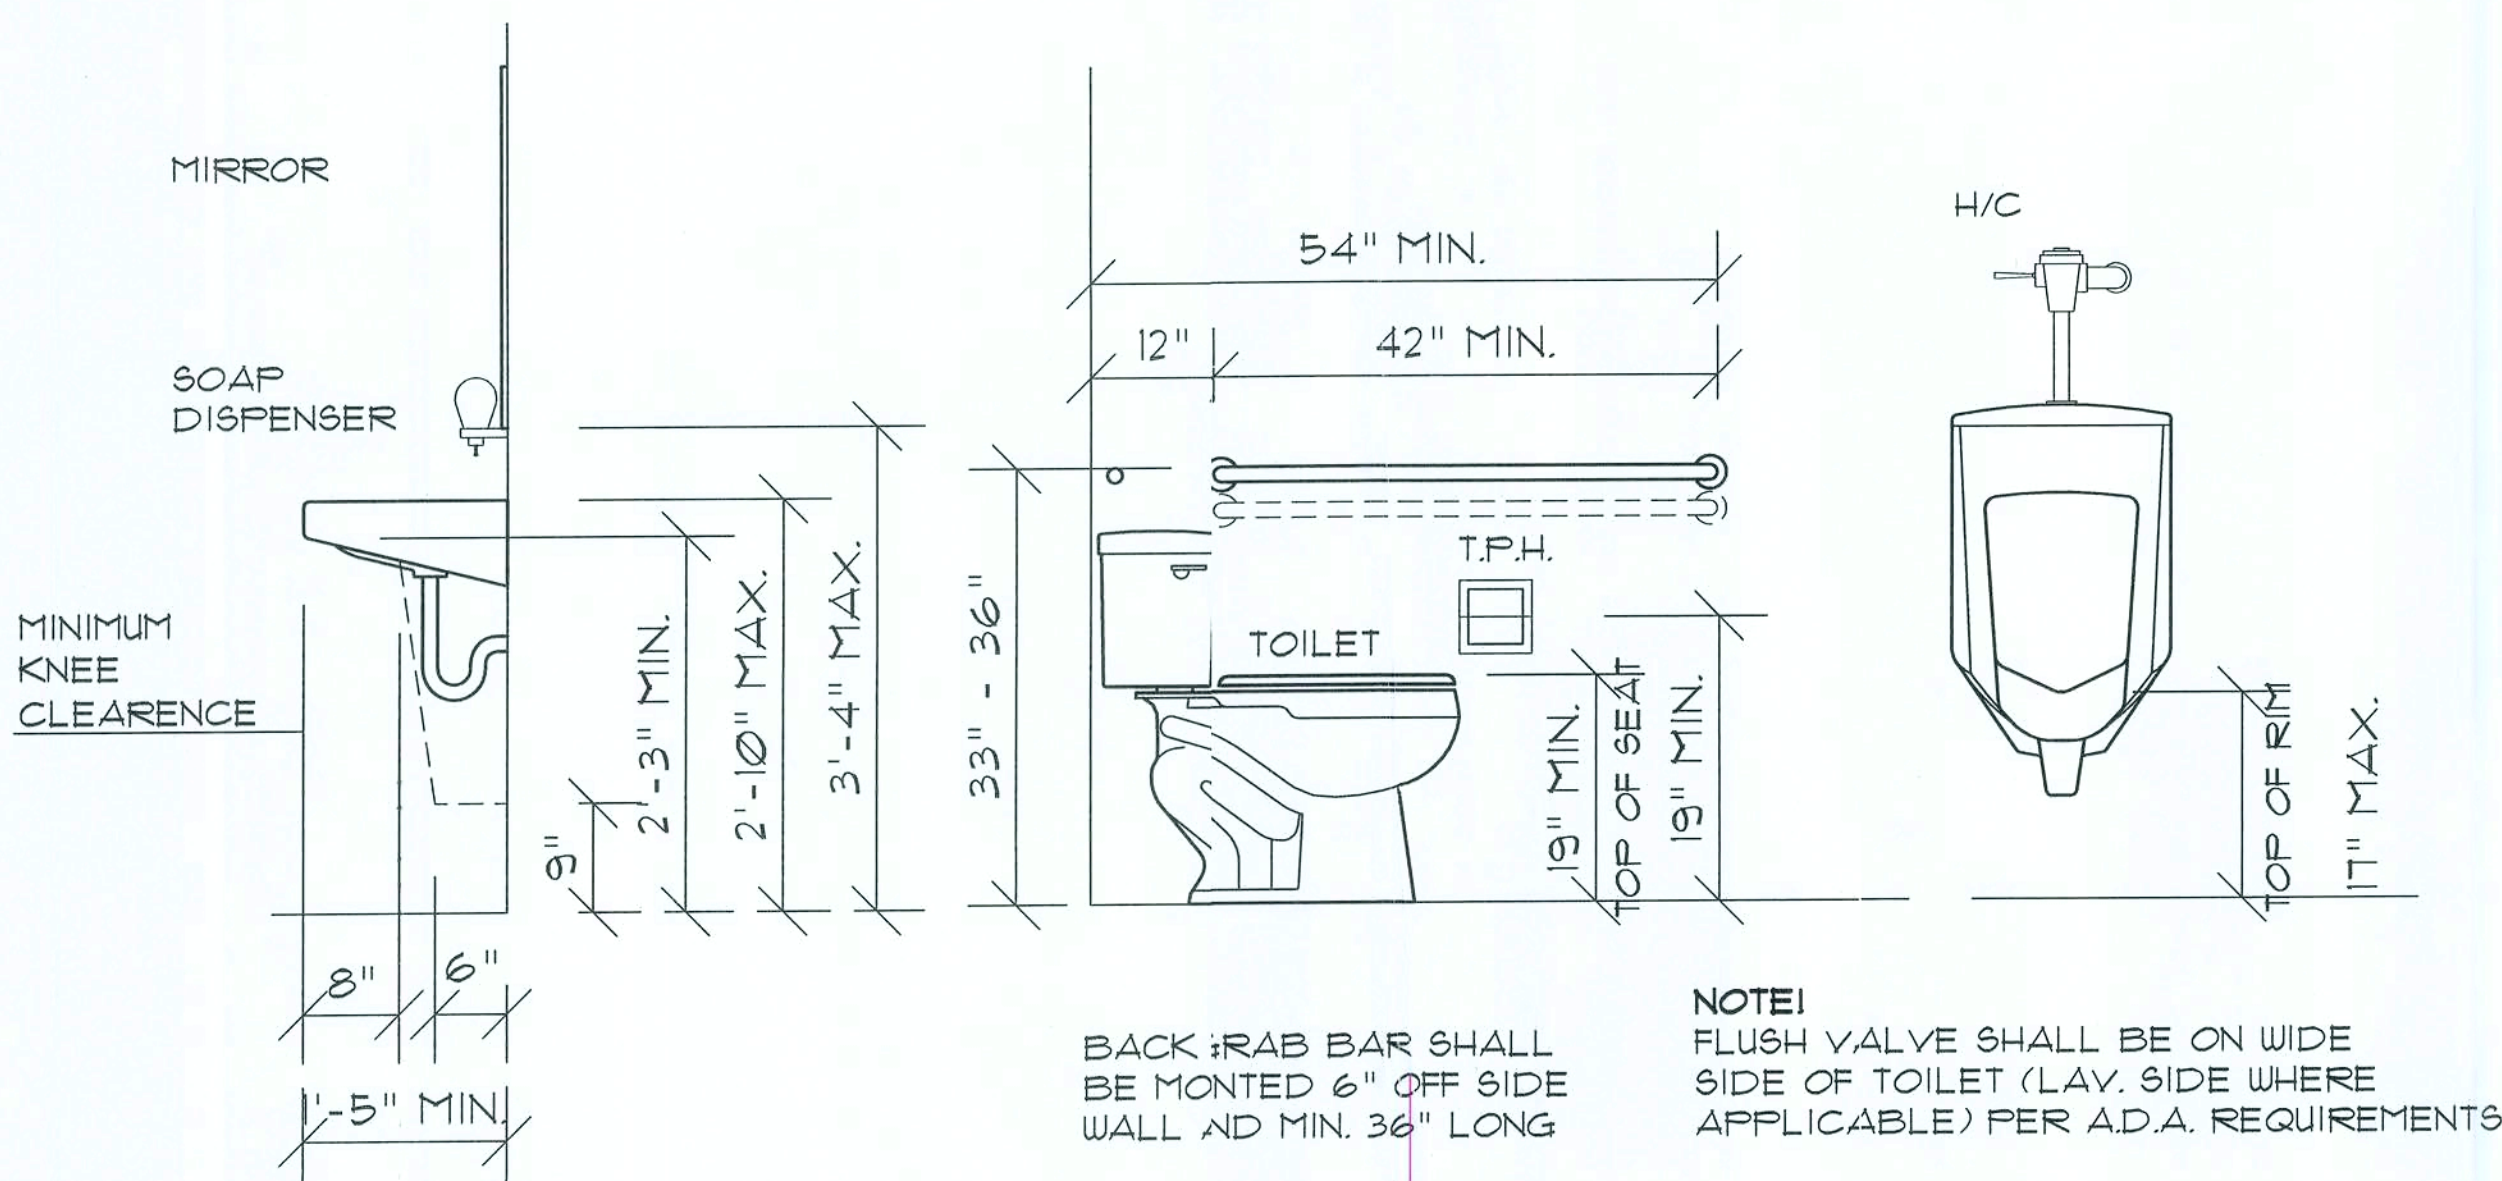
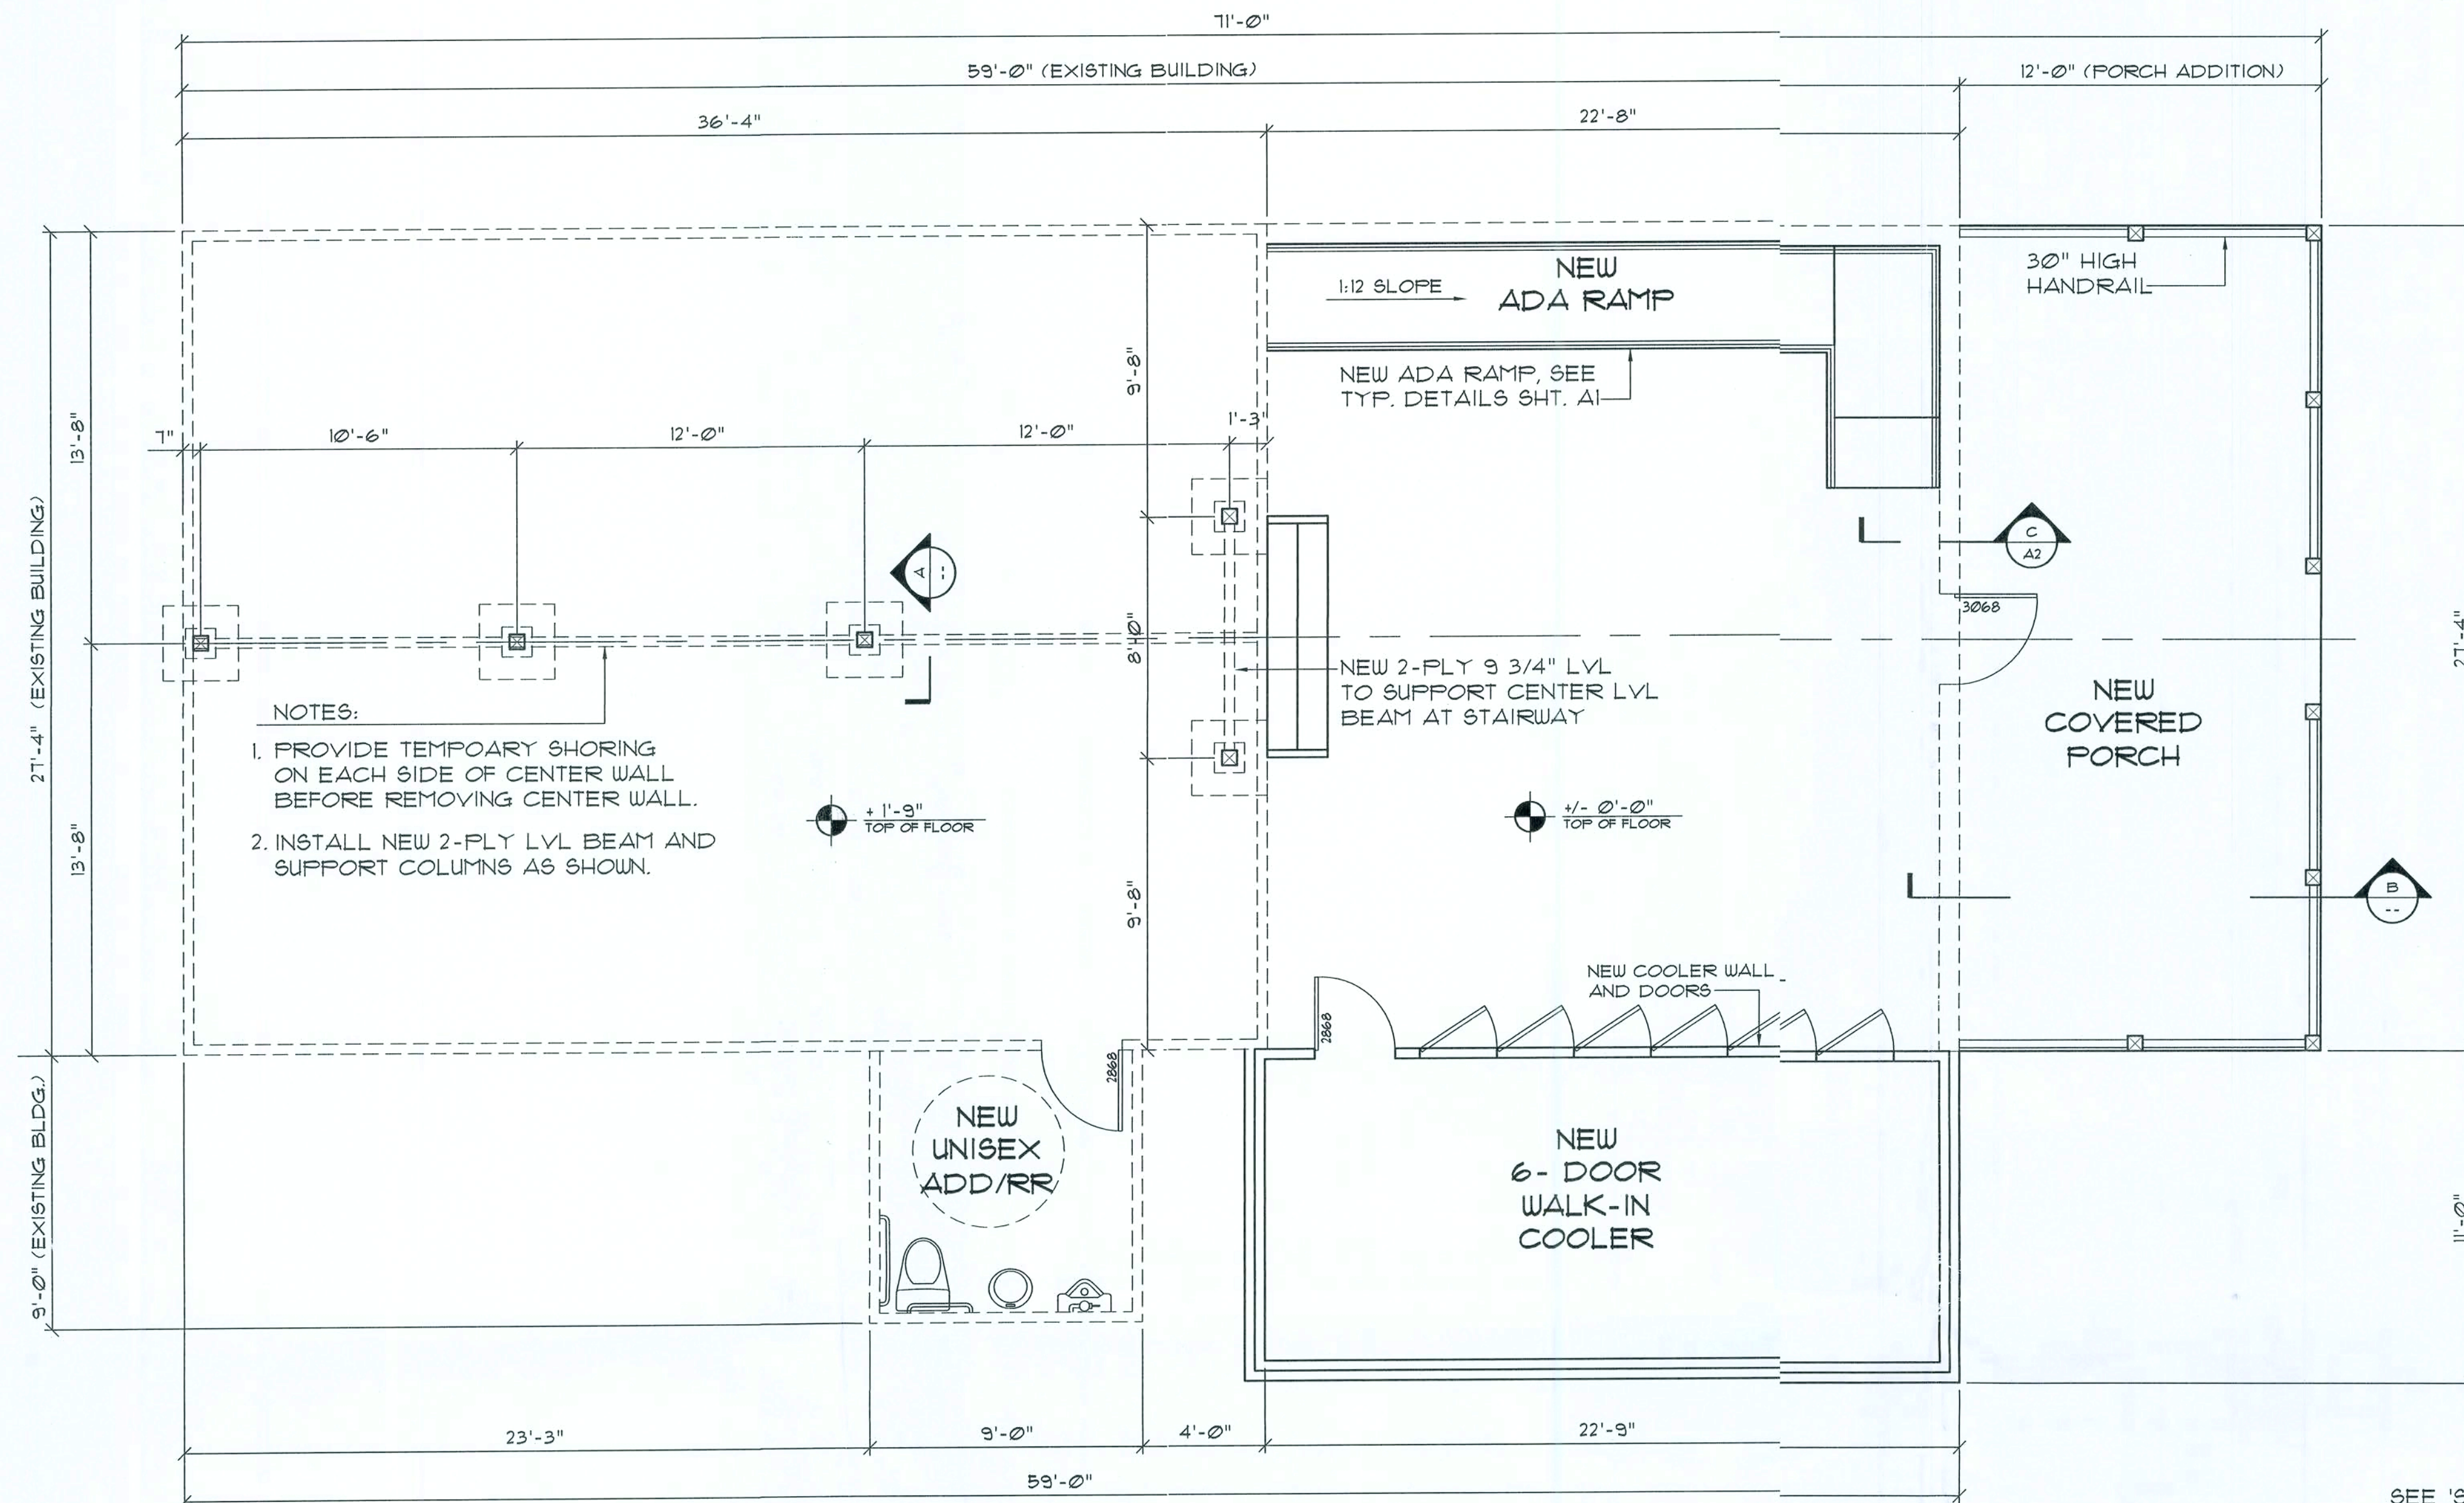


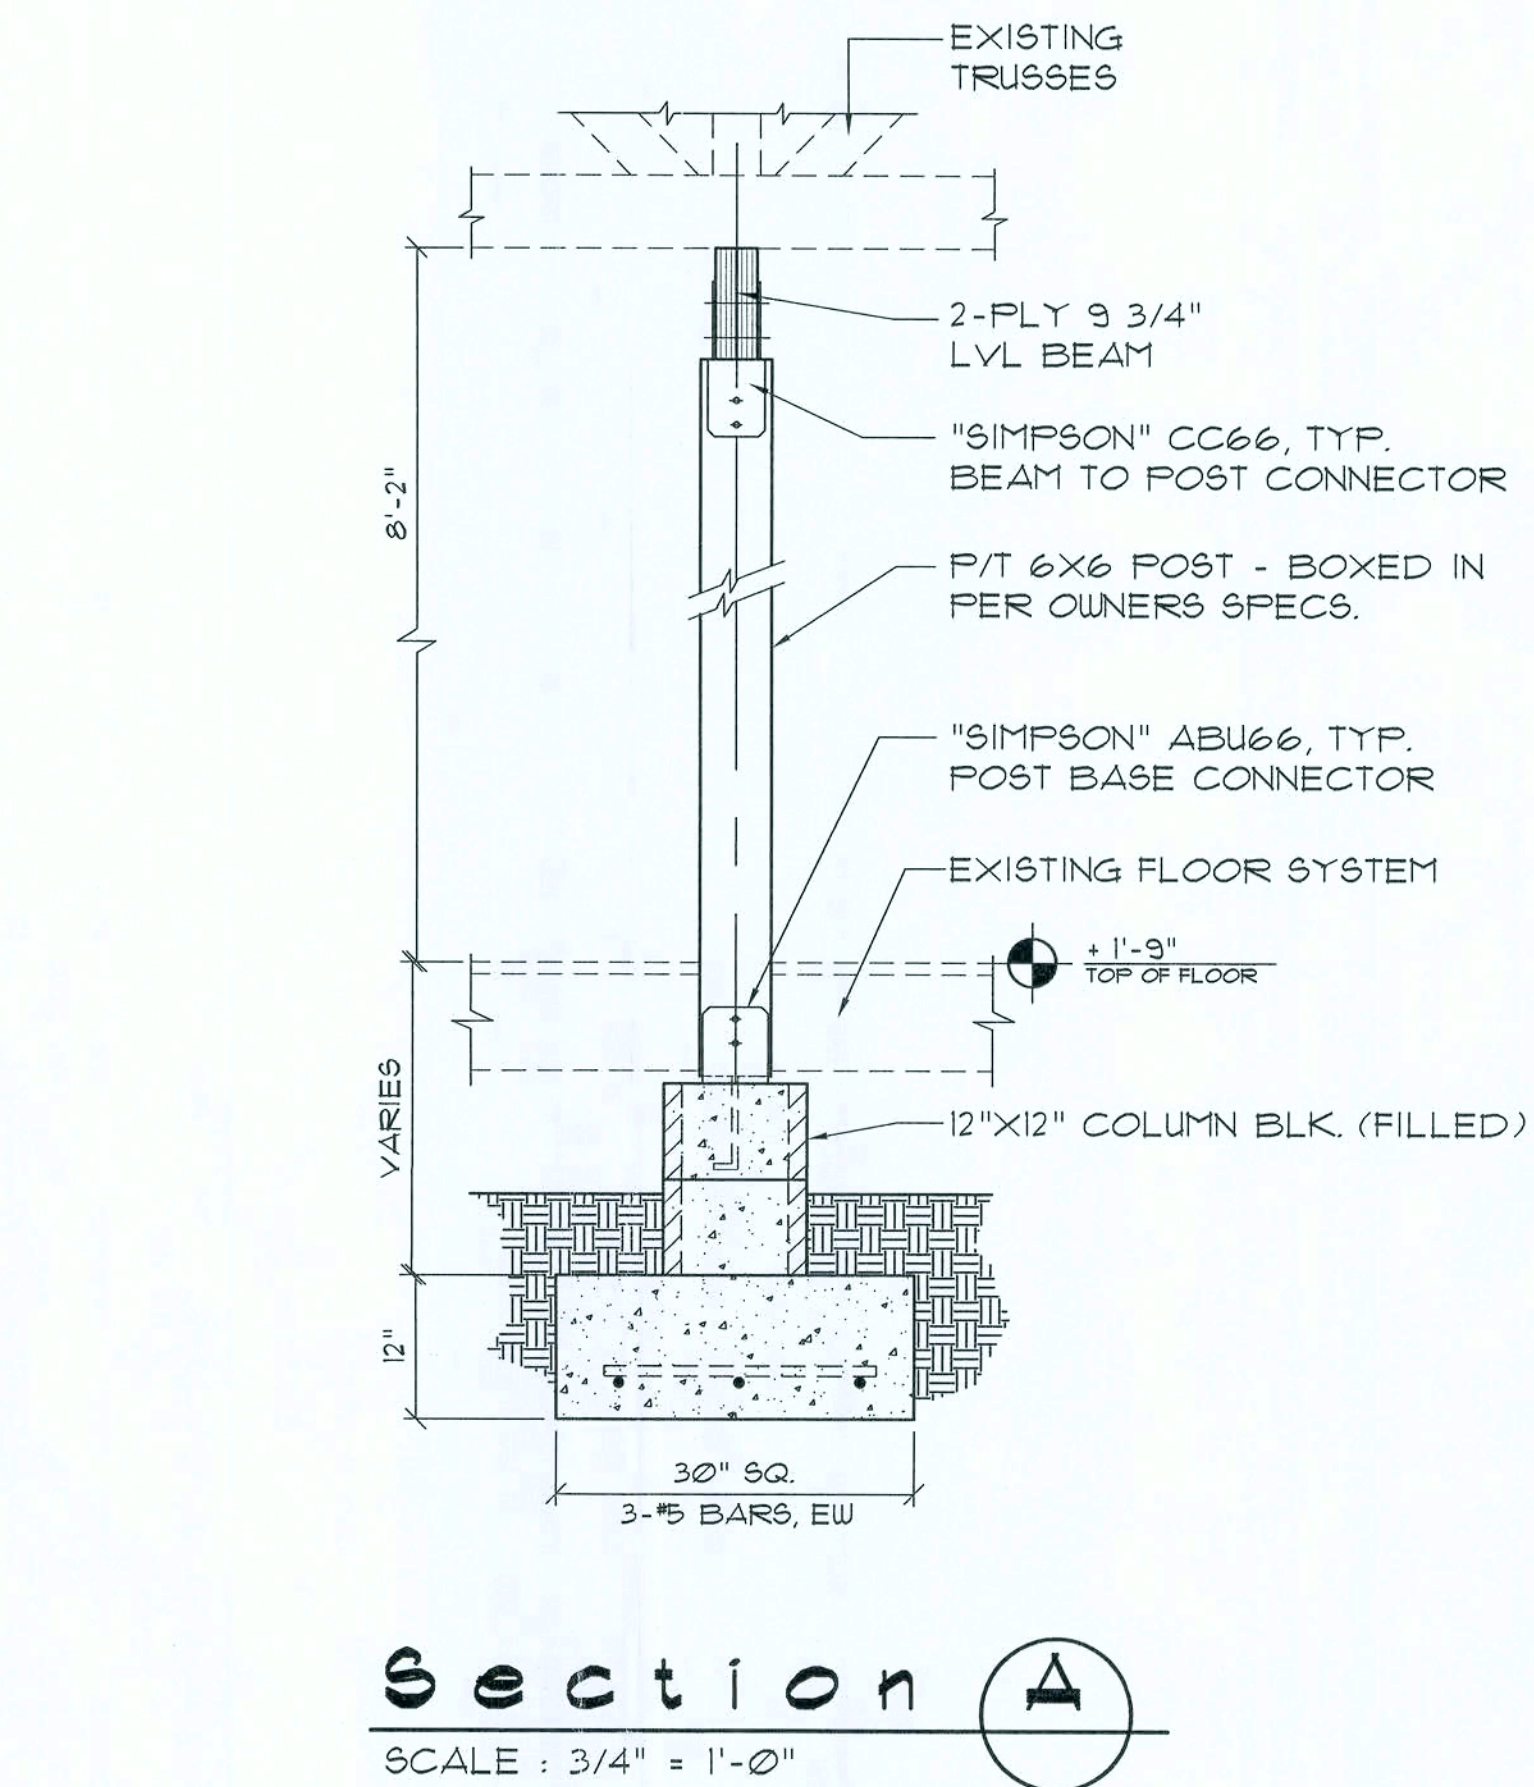


- DESIGN NOTES**
1. ALL STAIRWAYS AND RAMPS SHALL MEET THE FOLLOWING WIDTH REQUIREMENTS:
STAIRWAYS SHALL NOT BE LESS THAN 44 INCHES CLEAR BETWEEN HANDRAILS. EXCEPT WHERE THE OCCUPANT LOAD IS 560 OR LESS SHALL HAVE A WIDTH OF NOT LESS THAN 36 INCHES.
 2. GUARDRAIL HEIGHT SHALL BE 42 INCHES ABOVE FINISHED FLOOR.
 3. HANDRAIL HEIGHT MEASURED ABOVE STAIR TREAD NOSING, OR FINISHED SURFACE SHALL BE UNIFORM, NOT LESS THAN 34 INCHES AND NOT MORE THAN 38 INCHES.
 4. ALL STAIRS, RAMPS, GUARDRAILS & HANDRAILS SHALL CONFORM TO SECTIONS 1003 & 1010 OF 2004 FLORIDA BUILDING CODE.

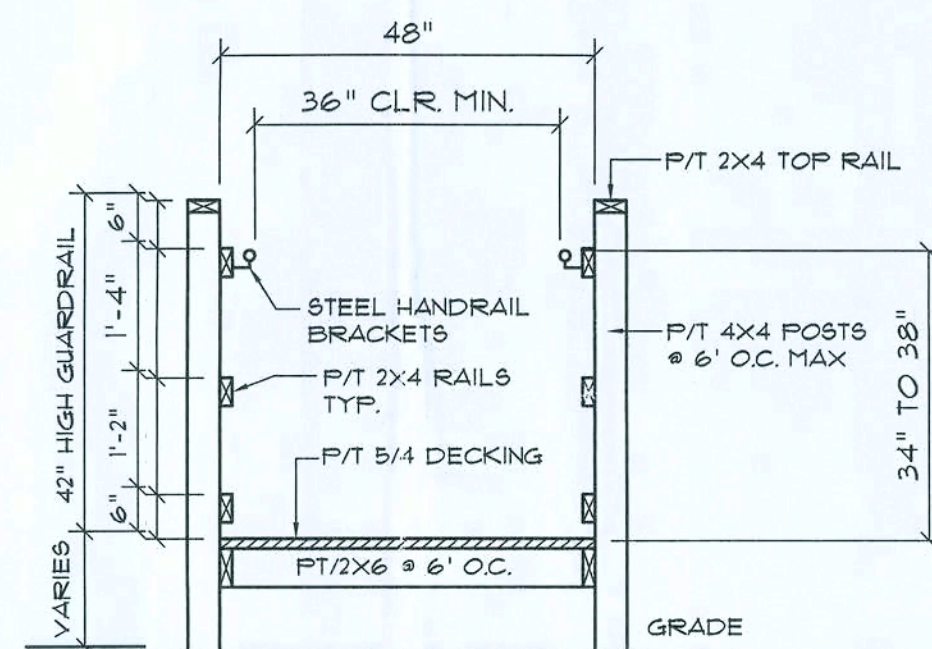


GALV. UPLIFT CONNECTORS SHALL BE PROVIDED AT EACH TRUSS, IN ACCORDANCE WITH THE FLORIDA BUILDING CODE SECTION 1606. (DESIGN: 110 MPH WIND LOAD)

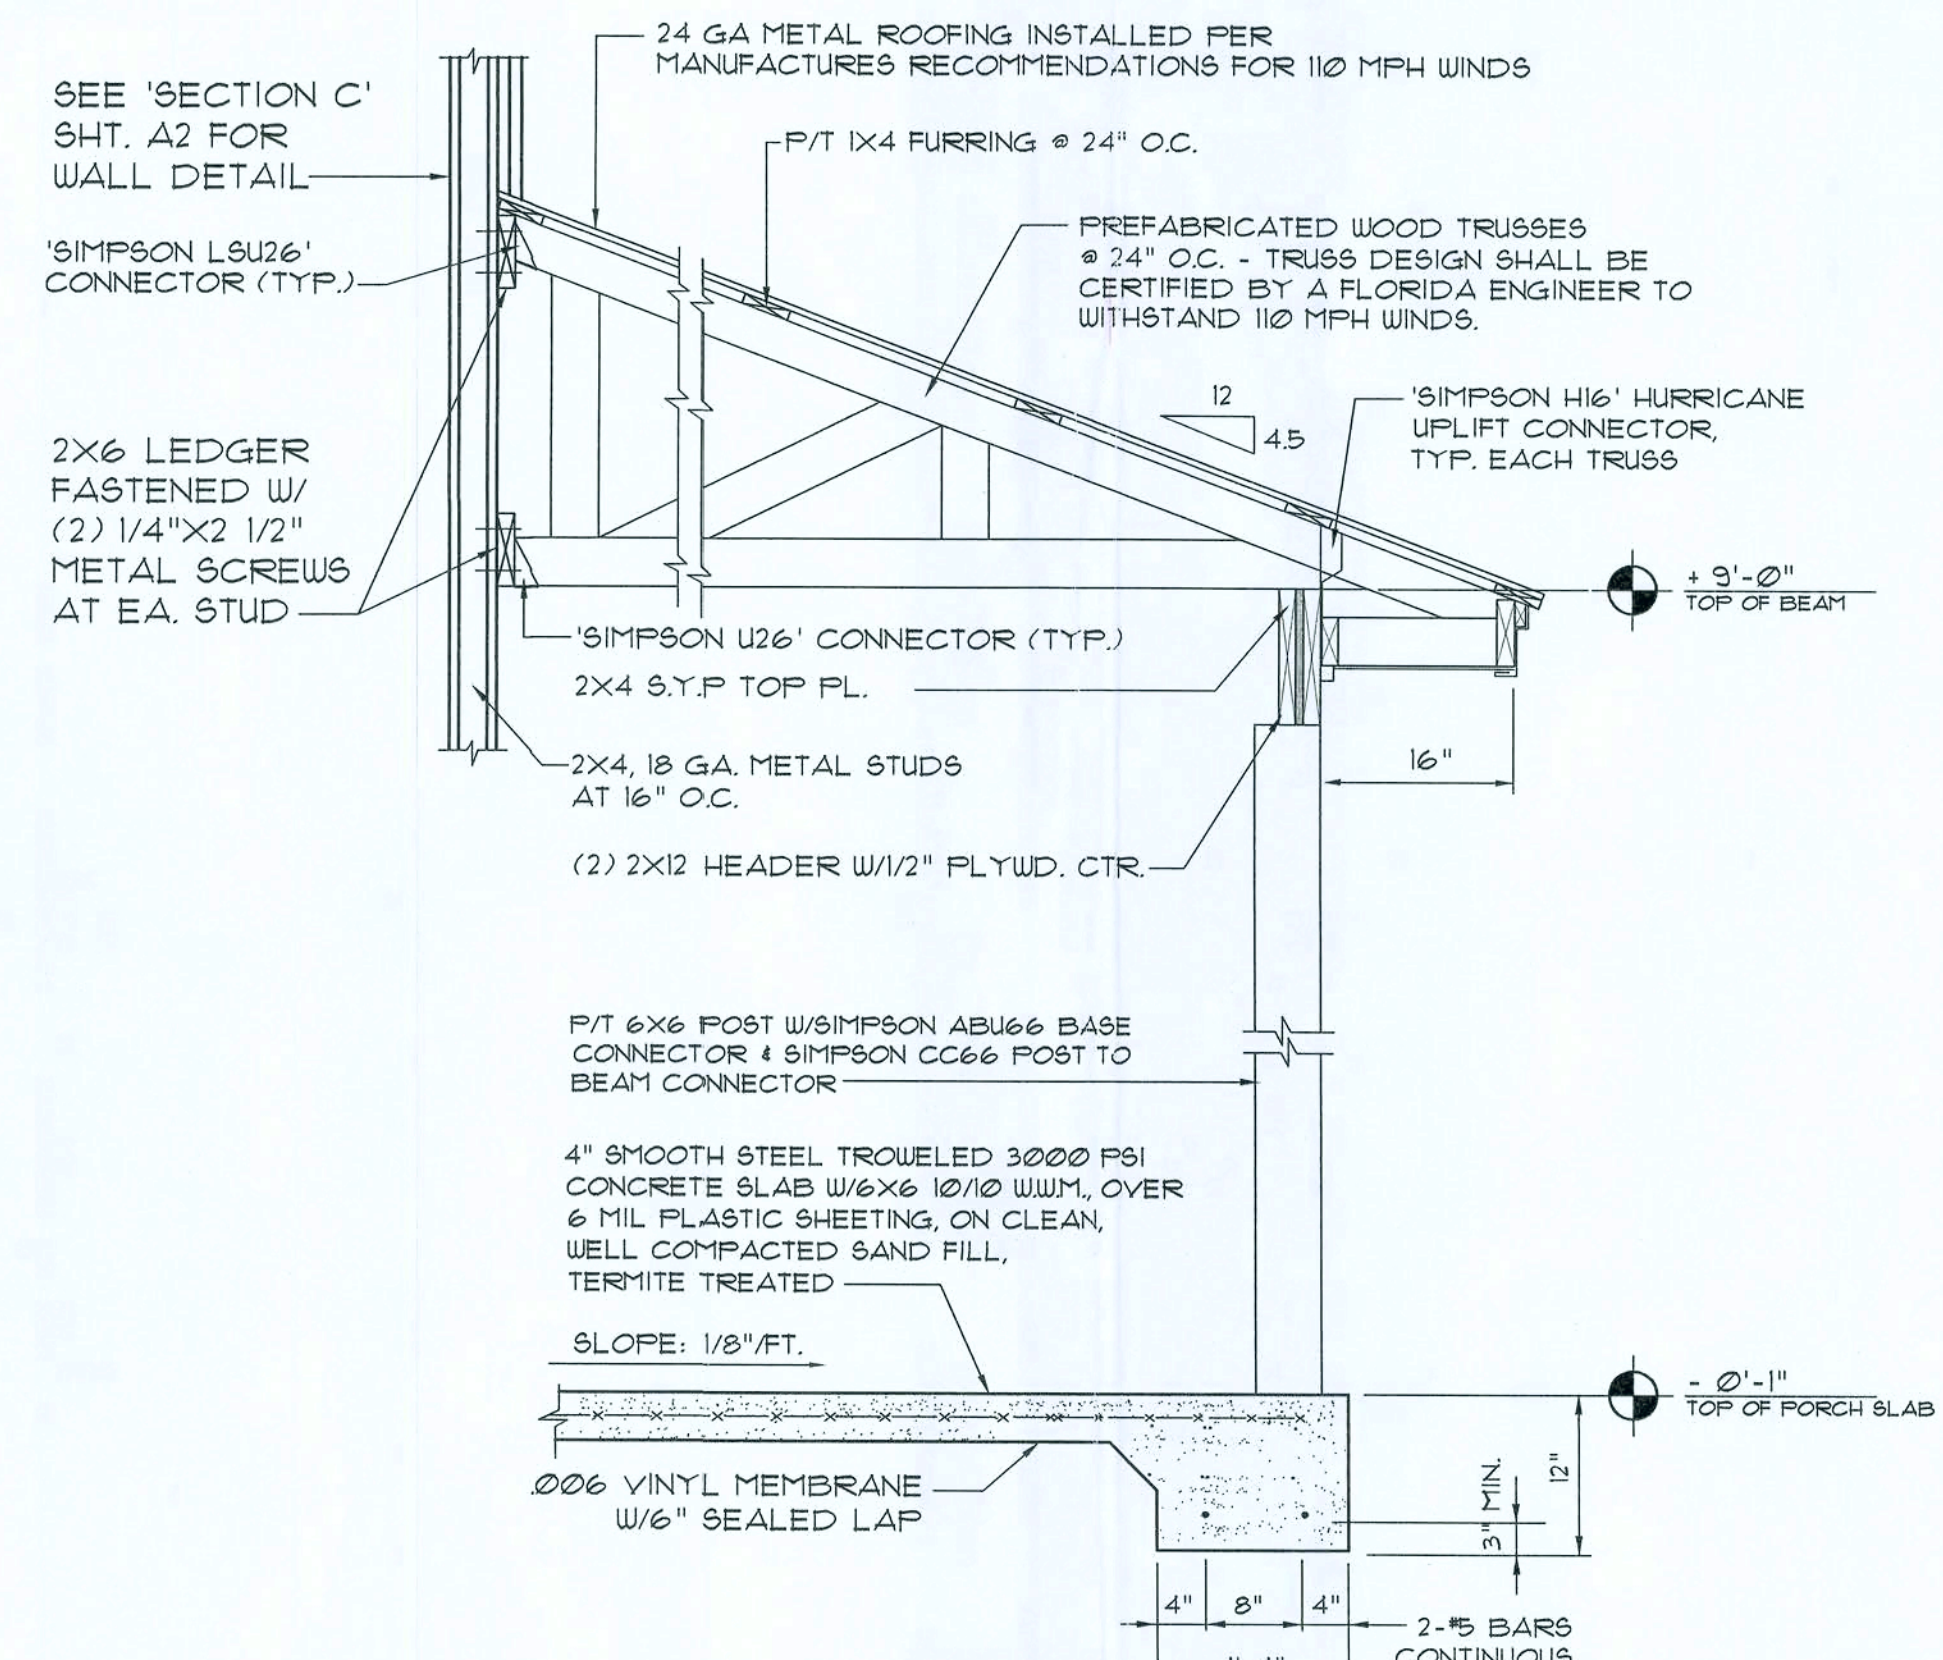

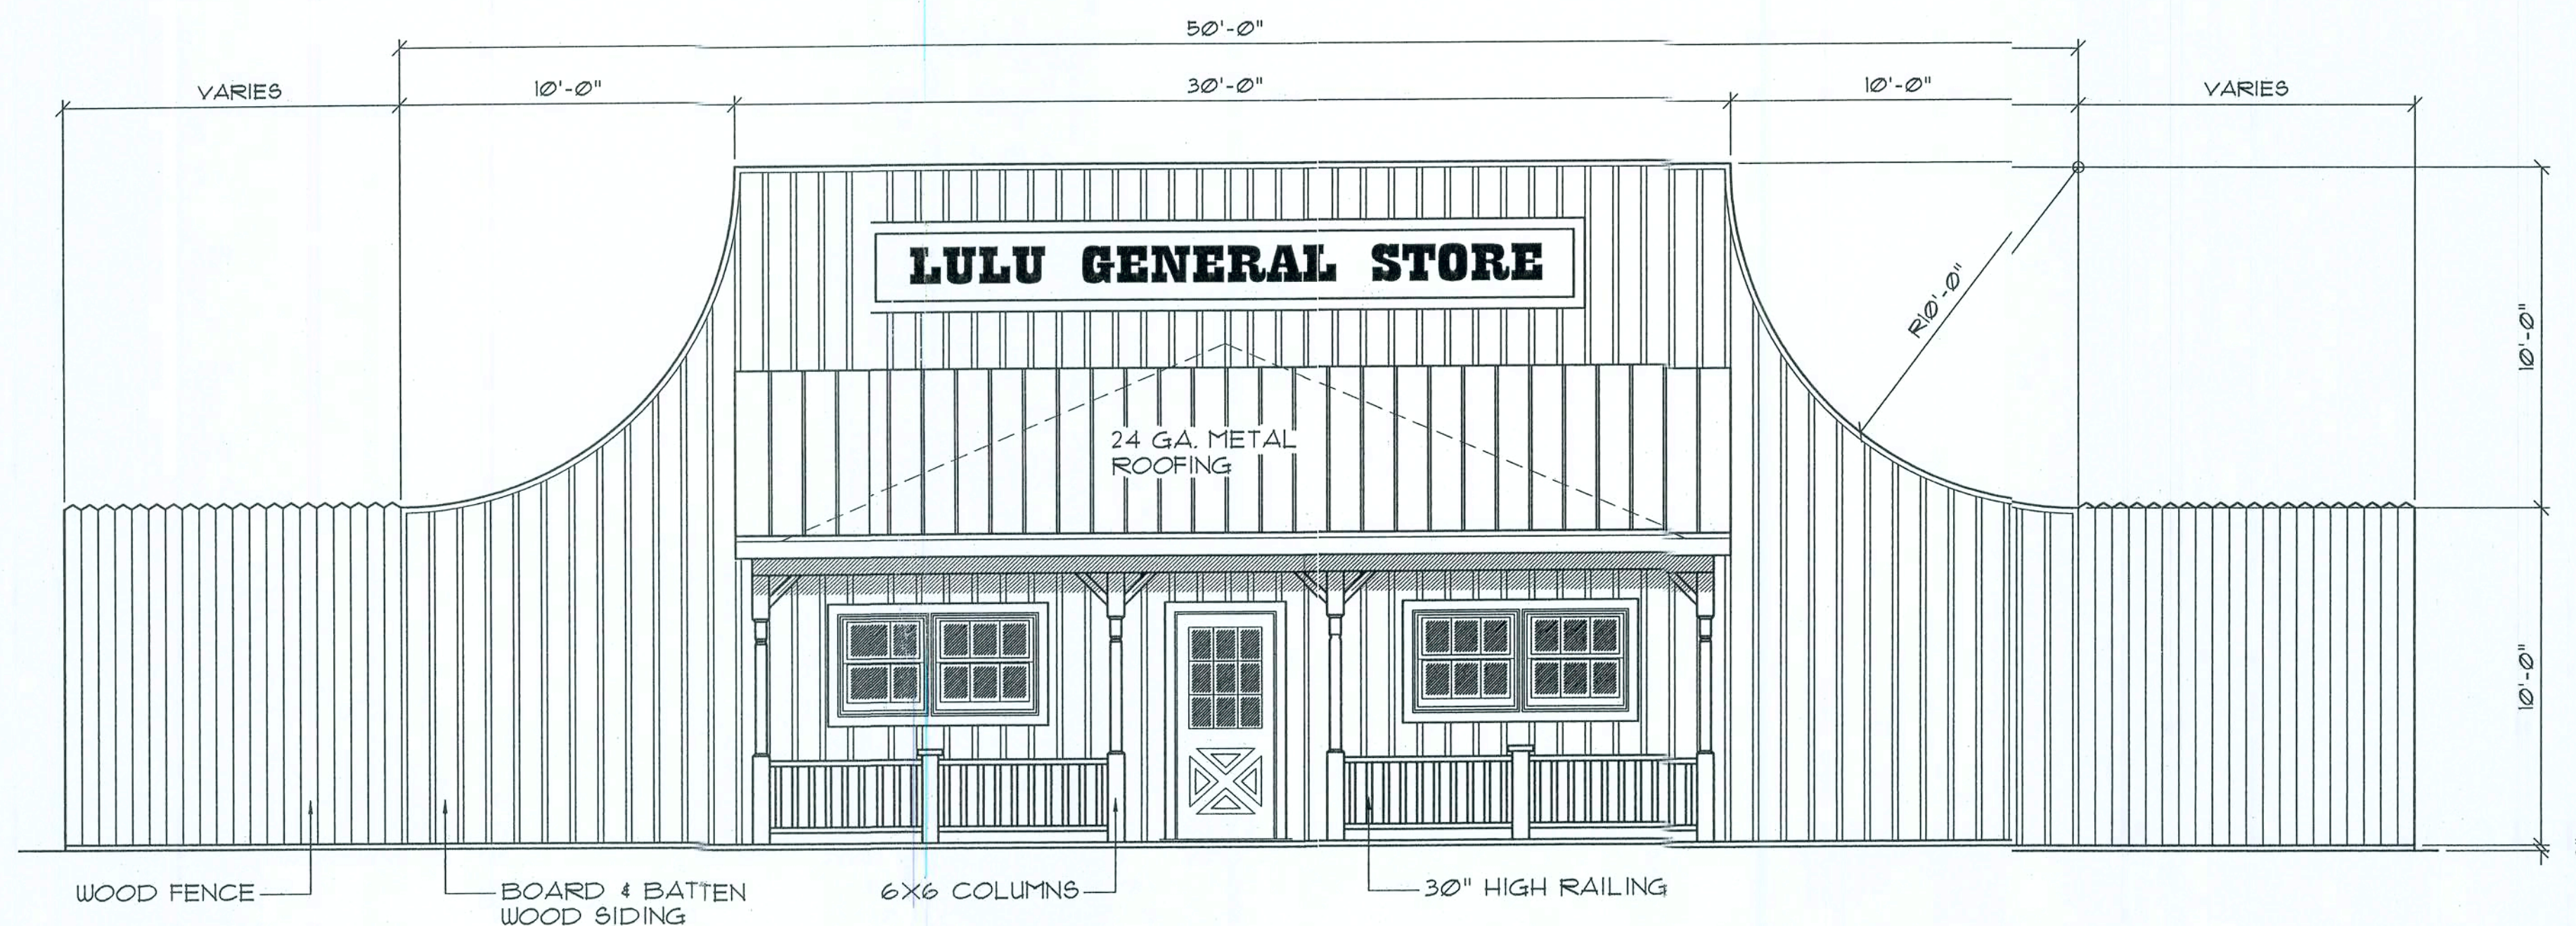


Front ELEVATION

SCALE : 1/4" = 1'-0"

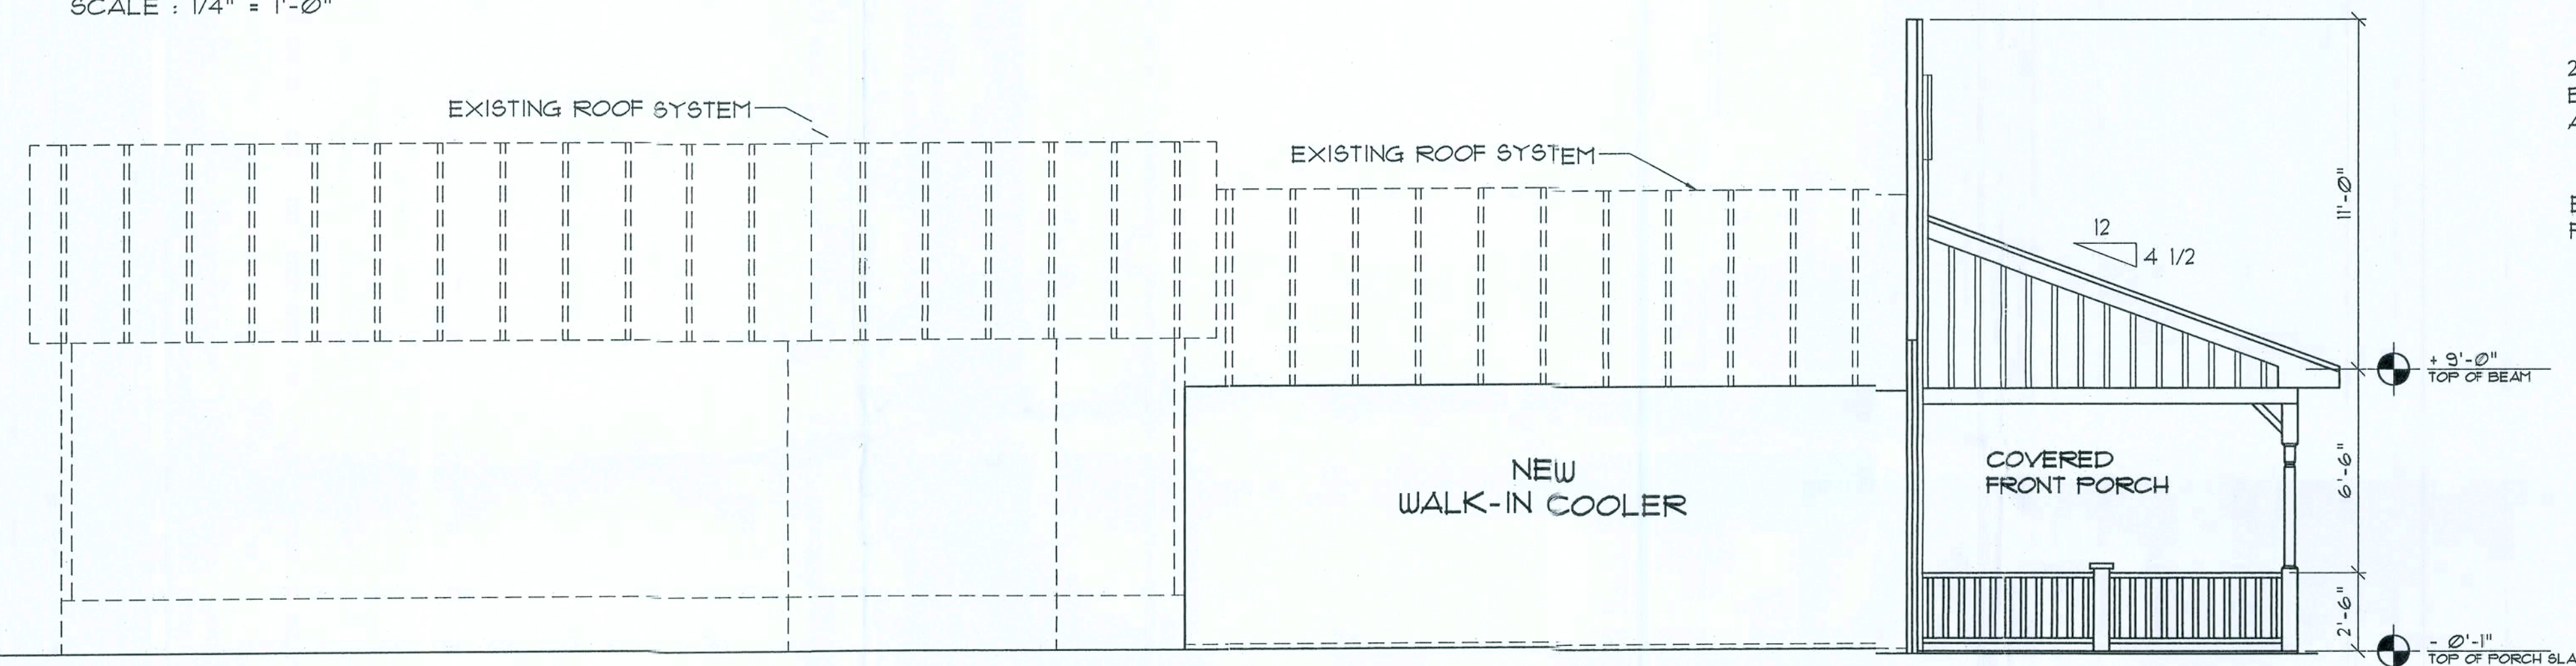


Side ELEVATION

SCALE : 1/4" = 1'-0"

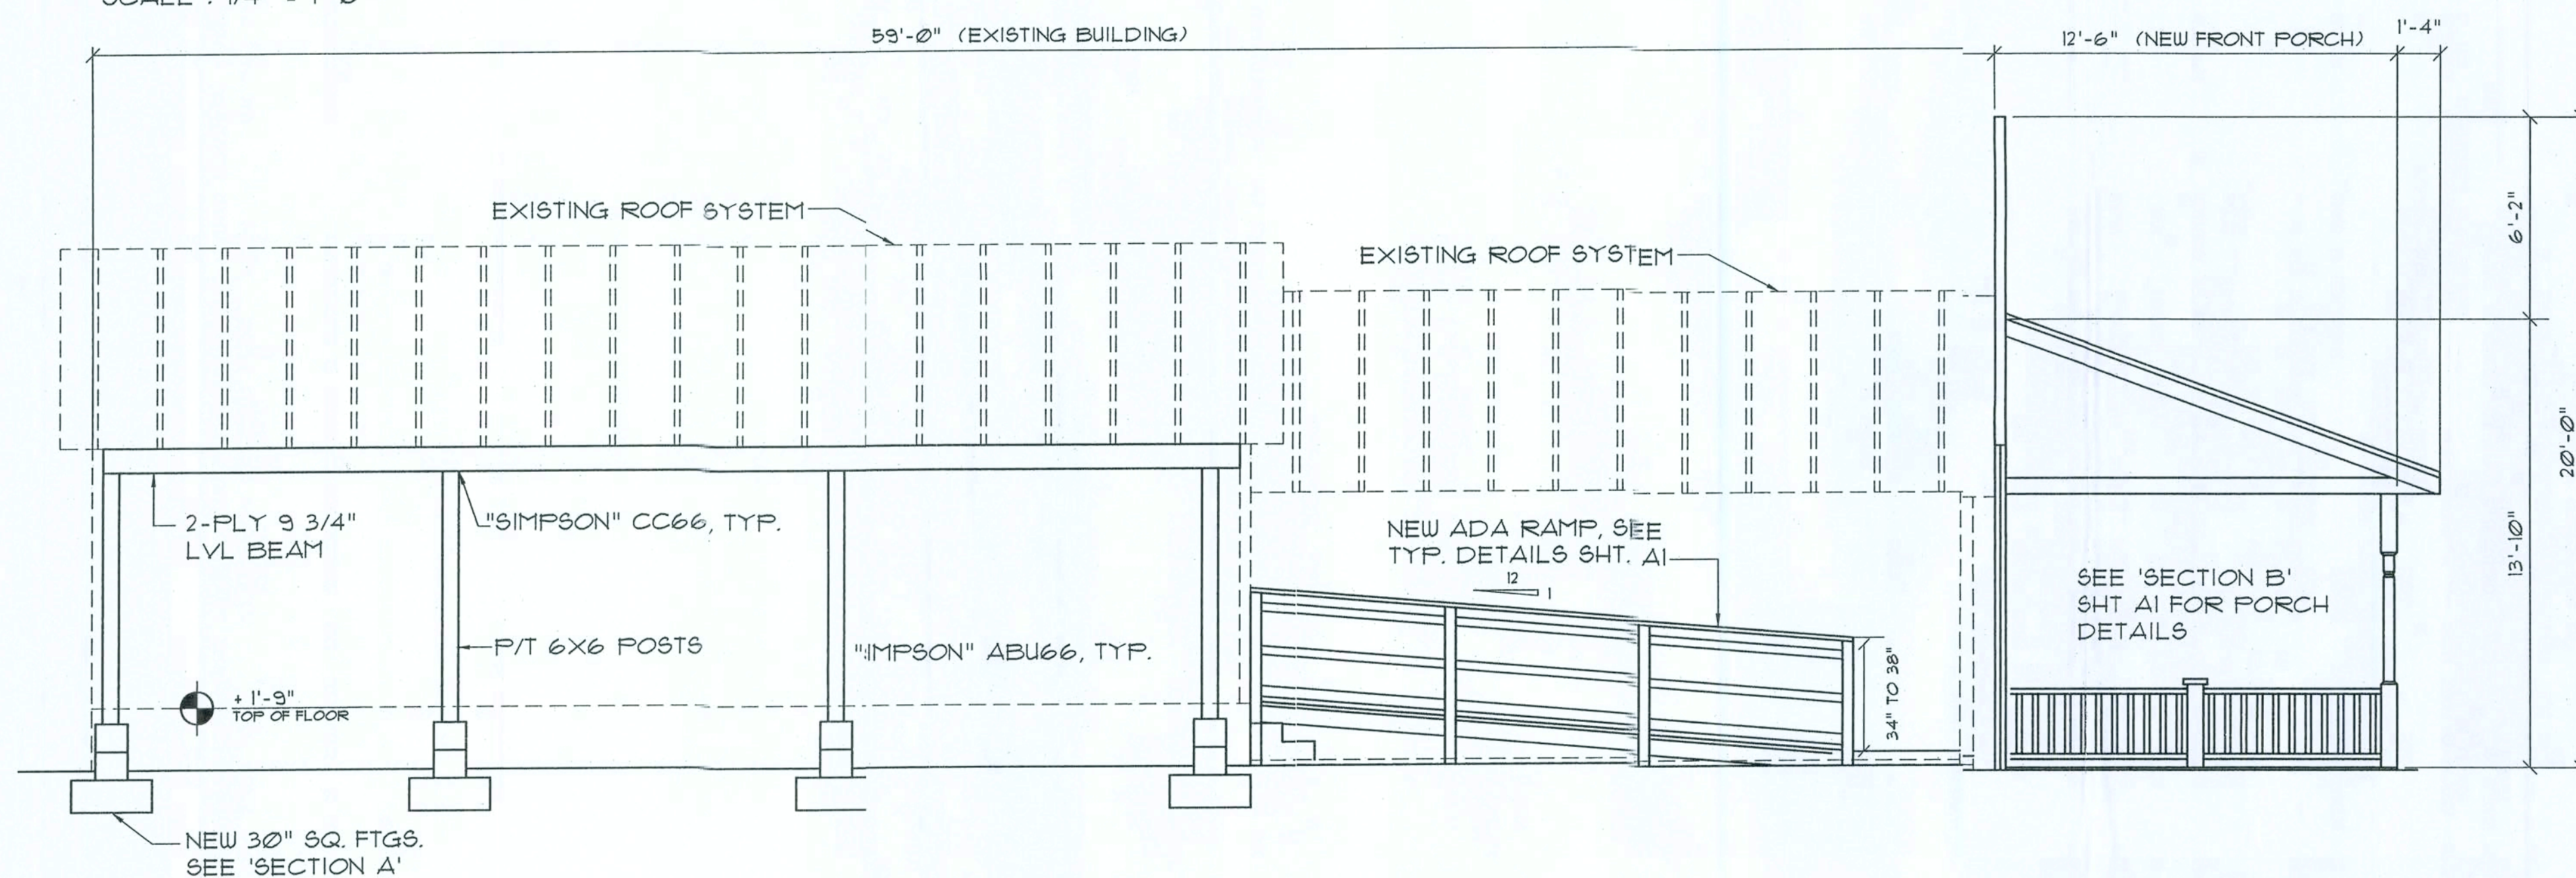

Typical Building SECTION


SCALE : 1/4" = 1'-0"

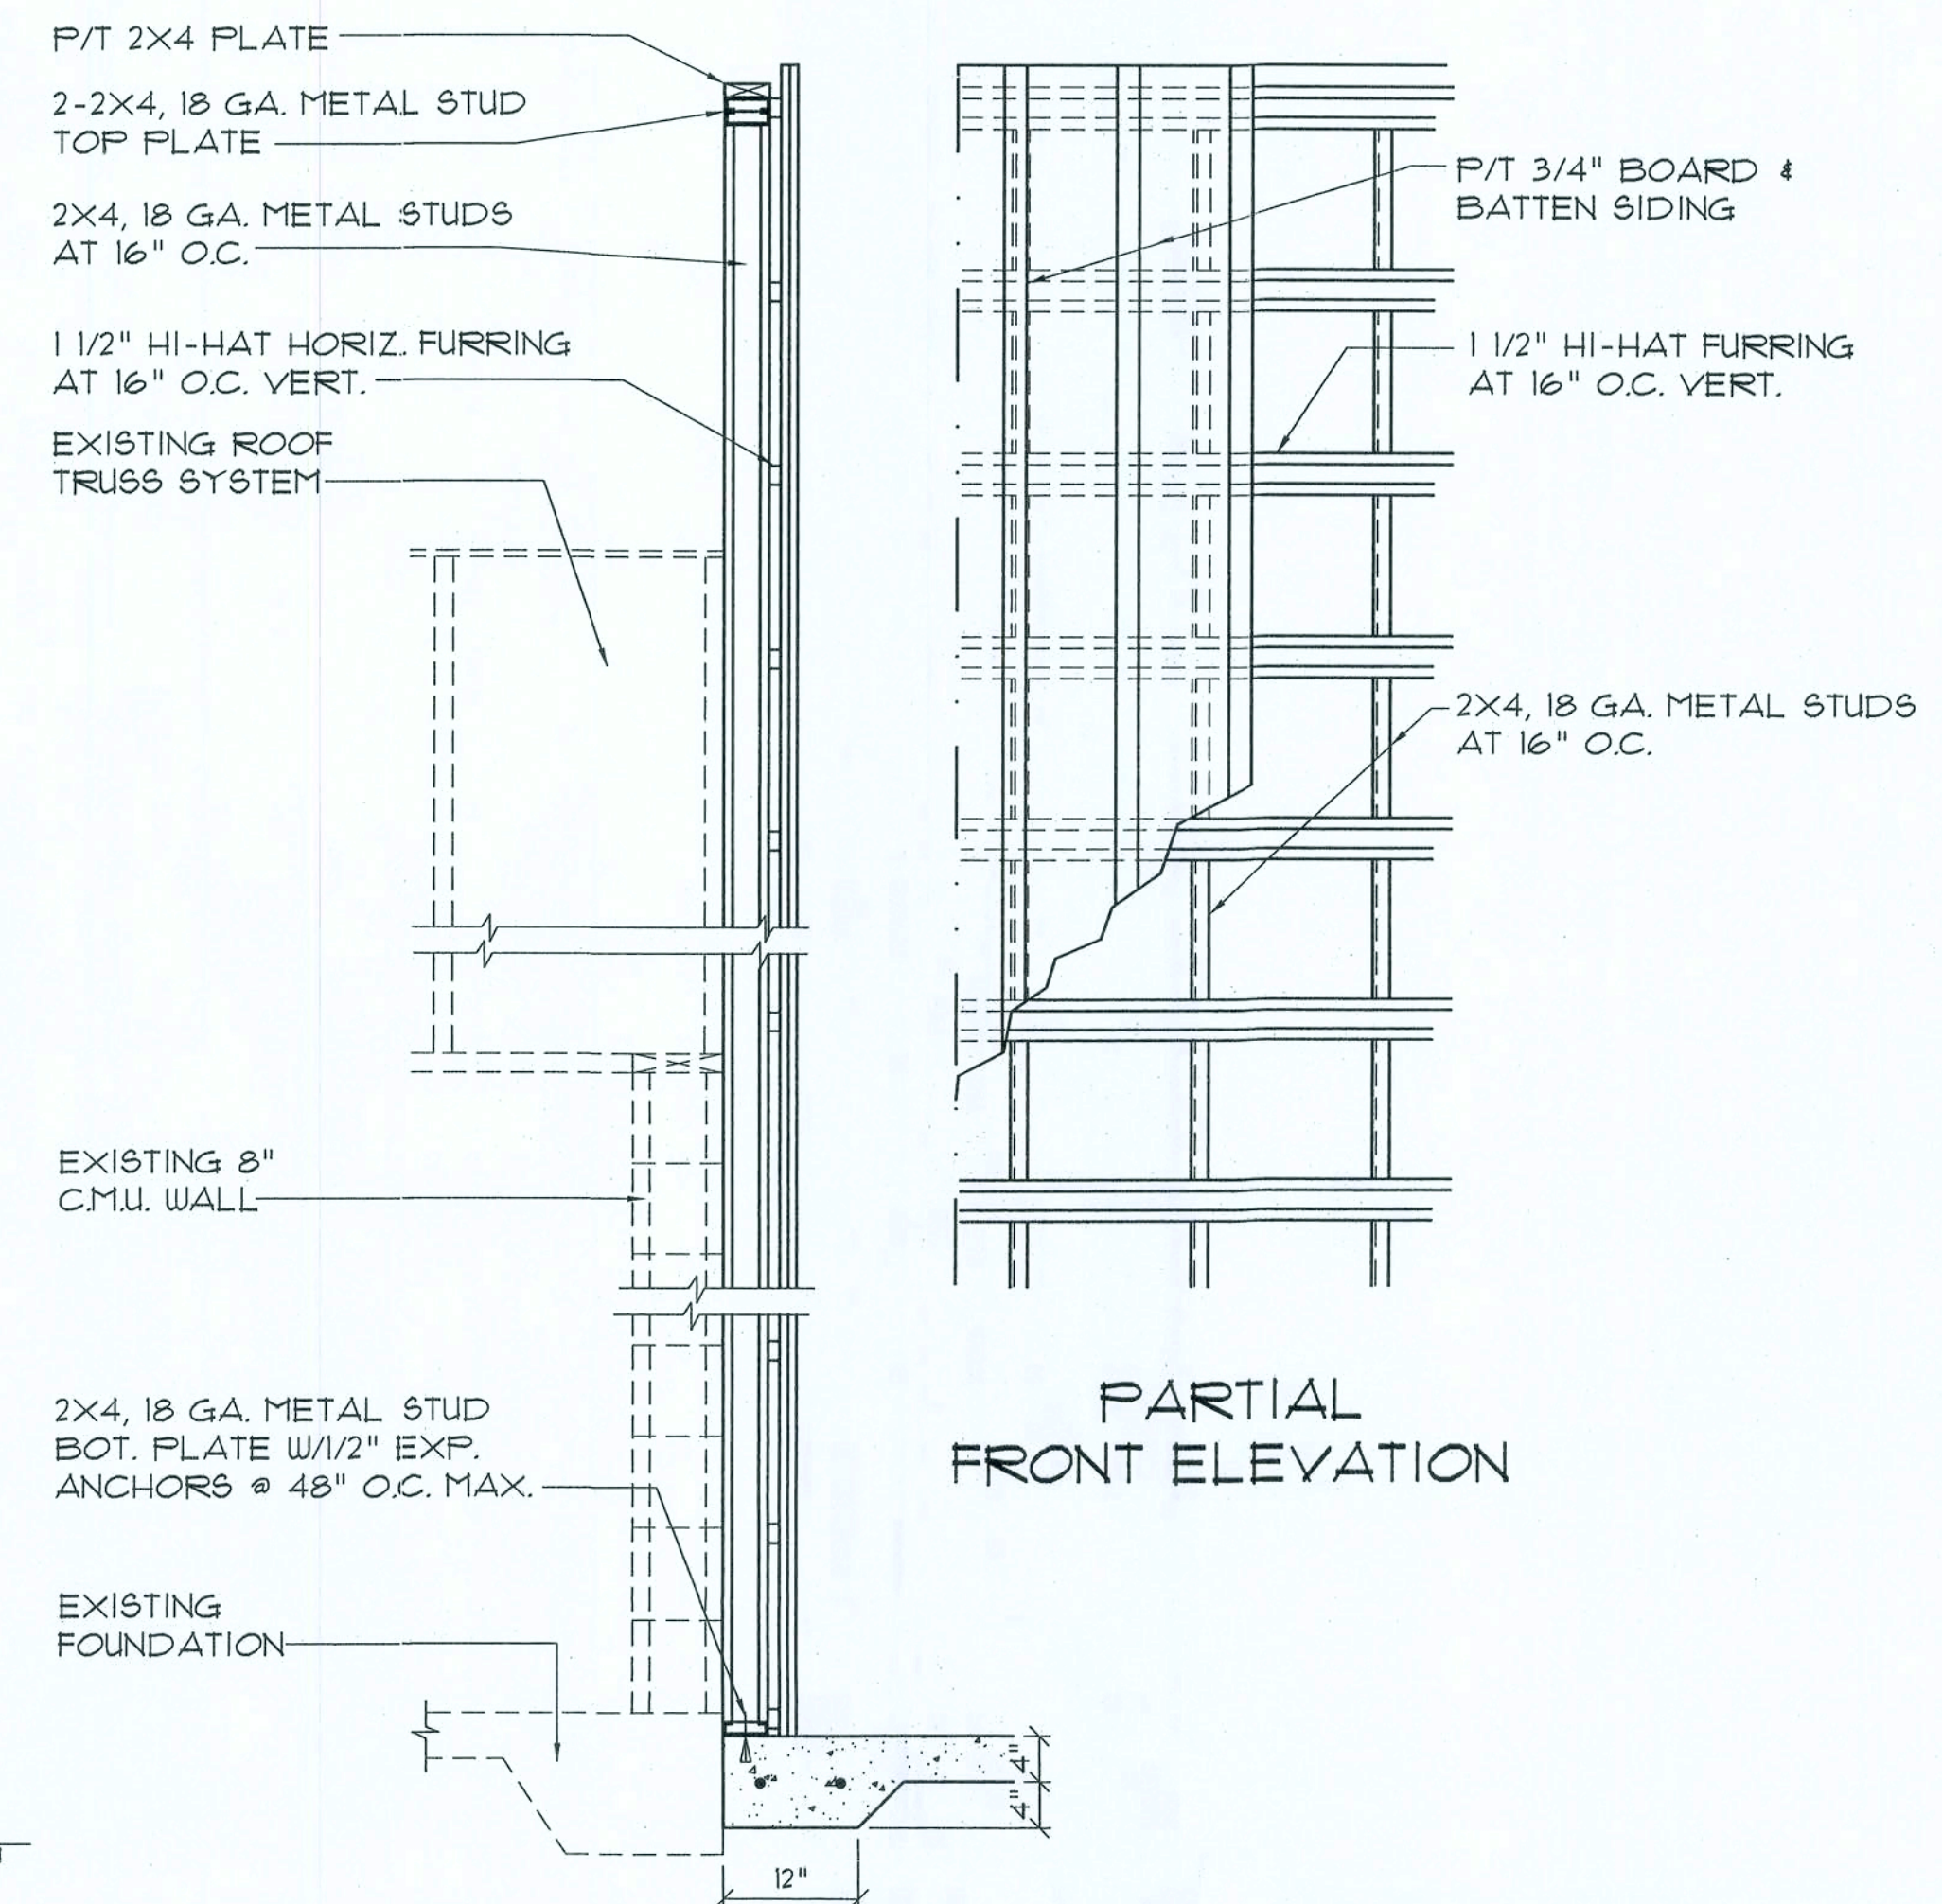

PARTIAL FRONT ELEVATION

Section C

SCALE : 3/4" = 1'-0"

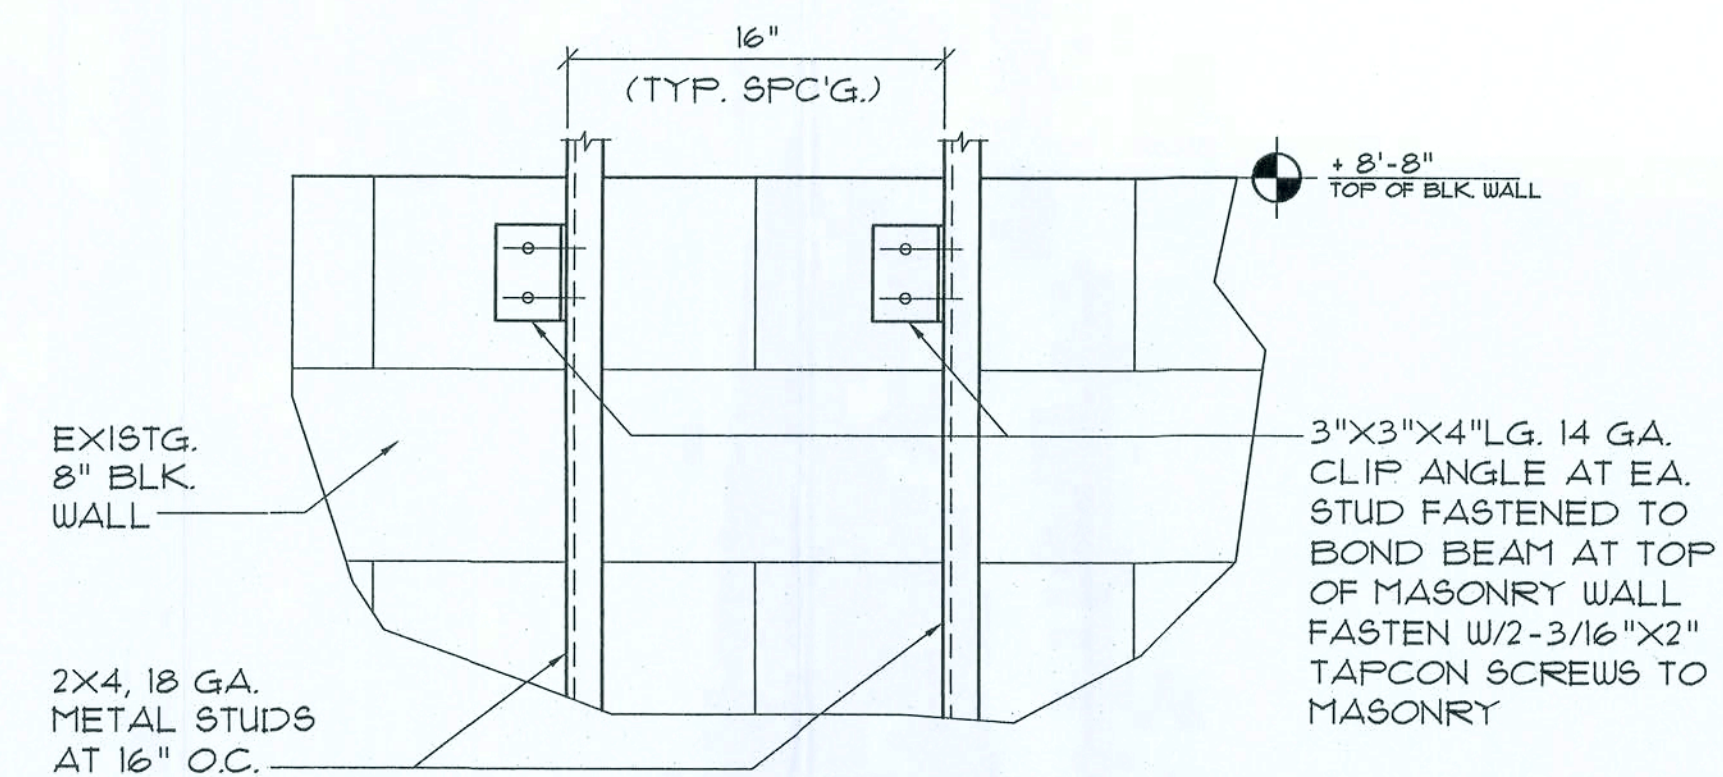

Stud To Wall DET.

SCALE : 3/4" = 1'-0"

WOOD STRUCTURAL NOTES

1. TEMPORARY BRACING OF THE STRUCTURE DURING ERECTION, REQUIRED FOR SAFE AND STABLE CONSTRUCTION, SHALL BE THE SOLE RESPONSIBILITY OF THE CONTRACTOR SO ENGAGED. TEMPORARY & PERMANENT BRACING OF ROOF TRUSSES SHALL BE AS PER THE STANDARD GUIDELINES OF THE "TRUSS PLATE INSTITUTE".
2. ALL TRUSSES SHALL BE DESIGNED BY A LICENSED PROFESSIONAL ENGINEER & SHALL BE SIGNED AND SEALED BY SAME. TRUSS DESIGN SHALL INCLUDE PLACEMENT PLANS, TRUSS DETAILS, TRUSS TO TRUSS CONNECTIONS & THE STANDARD SPECIFICATIONS & RECOMMENDATIONS.
3. CONNECTORS FOR WOOD FRAMING SHALL BE GALVANIZED METAL OR BLACK METAL AS MANUFACTURED OR AS CALLED FOR IN THE PLANS AND BE OF A DESIGN SUITABLE FOR THE LOADS AND USE INTENDED. REFER TO THE JOINT REINFORCEMENT SCHEDULE FOR PRINCIPLE CONNECTIONS.

REVISION:

DRAWN: DJR

BUILDING RENOVATION FOR:
LULU GENERAL STORE
COLUMBIA COUNTY, FLORIDA
Floor Plan

ADD
ARCHITECTURAL DRAFTING & DESIGN, INC.
Lake City, FL 32055 - 386.752.4670

NE
NICHOLAS
GEISLER
ARCHITECT
N.C.A.R.E. Certified
1755 NW Brown Rd.
Lake City, FL 32055
386/755-6606

DATE: 03JAN.2009

COMPI: A2

SHEET: 2 OF 2

AR0007015