


PRODUCT CODE	QUANTITY	SIZE	MANUFACTURER
2-2668 FRENCH	2	60" x 80"	TBS
5026 FGT	1	60" x 28"	TBS
16x7 QHD	1	16'-0" x 7'-0"	TBS
4070 EYEBROW	2	48" x 84"	TBS
4050 EYEBROW	2	48" x 60"	TBS
2668 INS	1	32" x 80"	TBS
48x48 GB	1	48" x 48"	TBS
3050 SH	3	36" x 60"	TBS
4070 SH	1	48" x 84"	TBS
2070 SH	1	24" x 84"	TBS
4010 FGT	1	48" x 12"	TBS
3-3068 FRENCH	1	108" x 80"	TBS
3060 SH	2	36" x 84"	TBS
9014 FGT	1	108" x 16"	TBS
6014 FGT	1	72" x 16"	TBS

NOTE:
SEE ATTACHED MANUFACTURER'S SPECIFICATIONS ON
WINDOWS AND DOORS

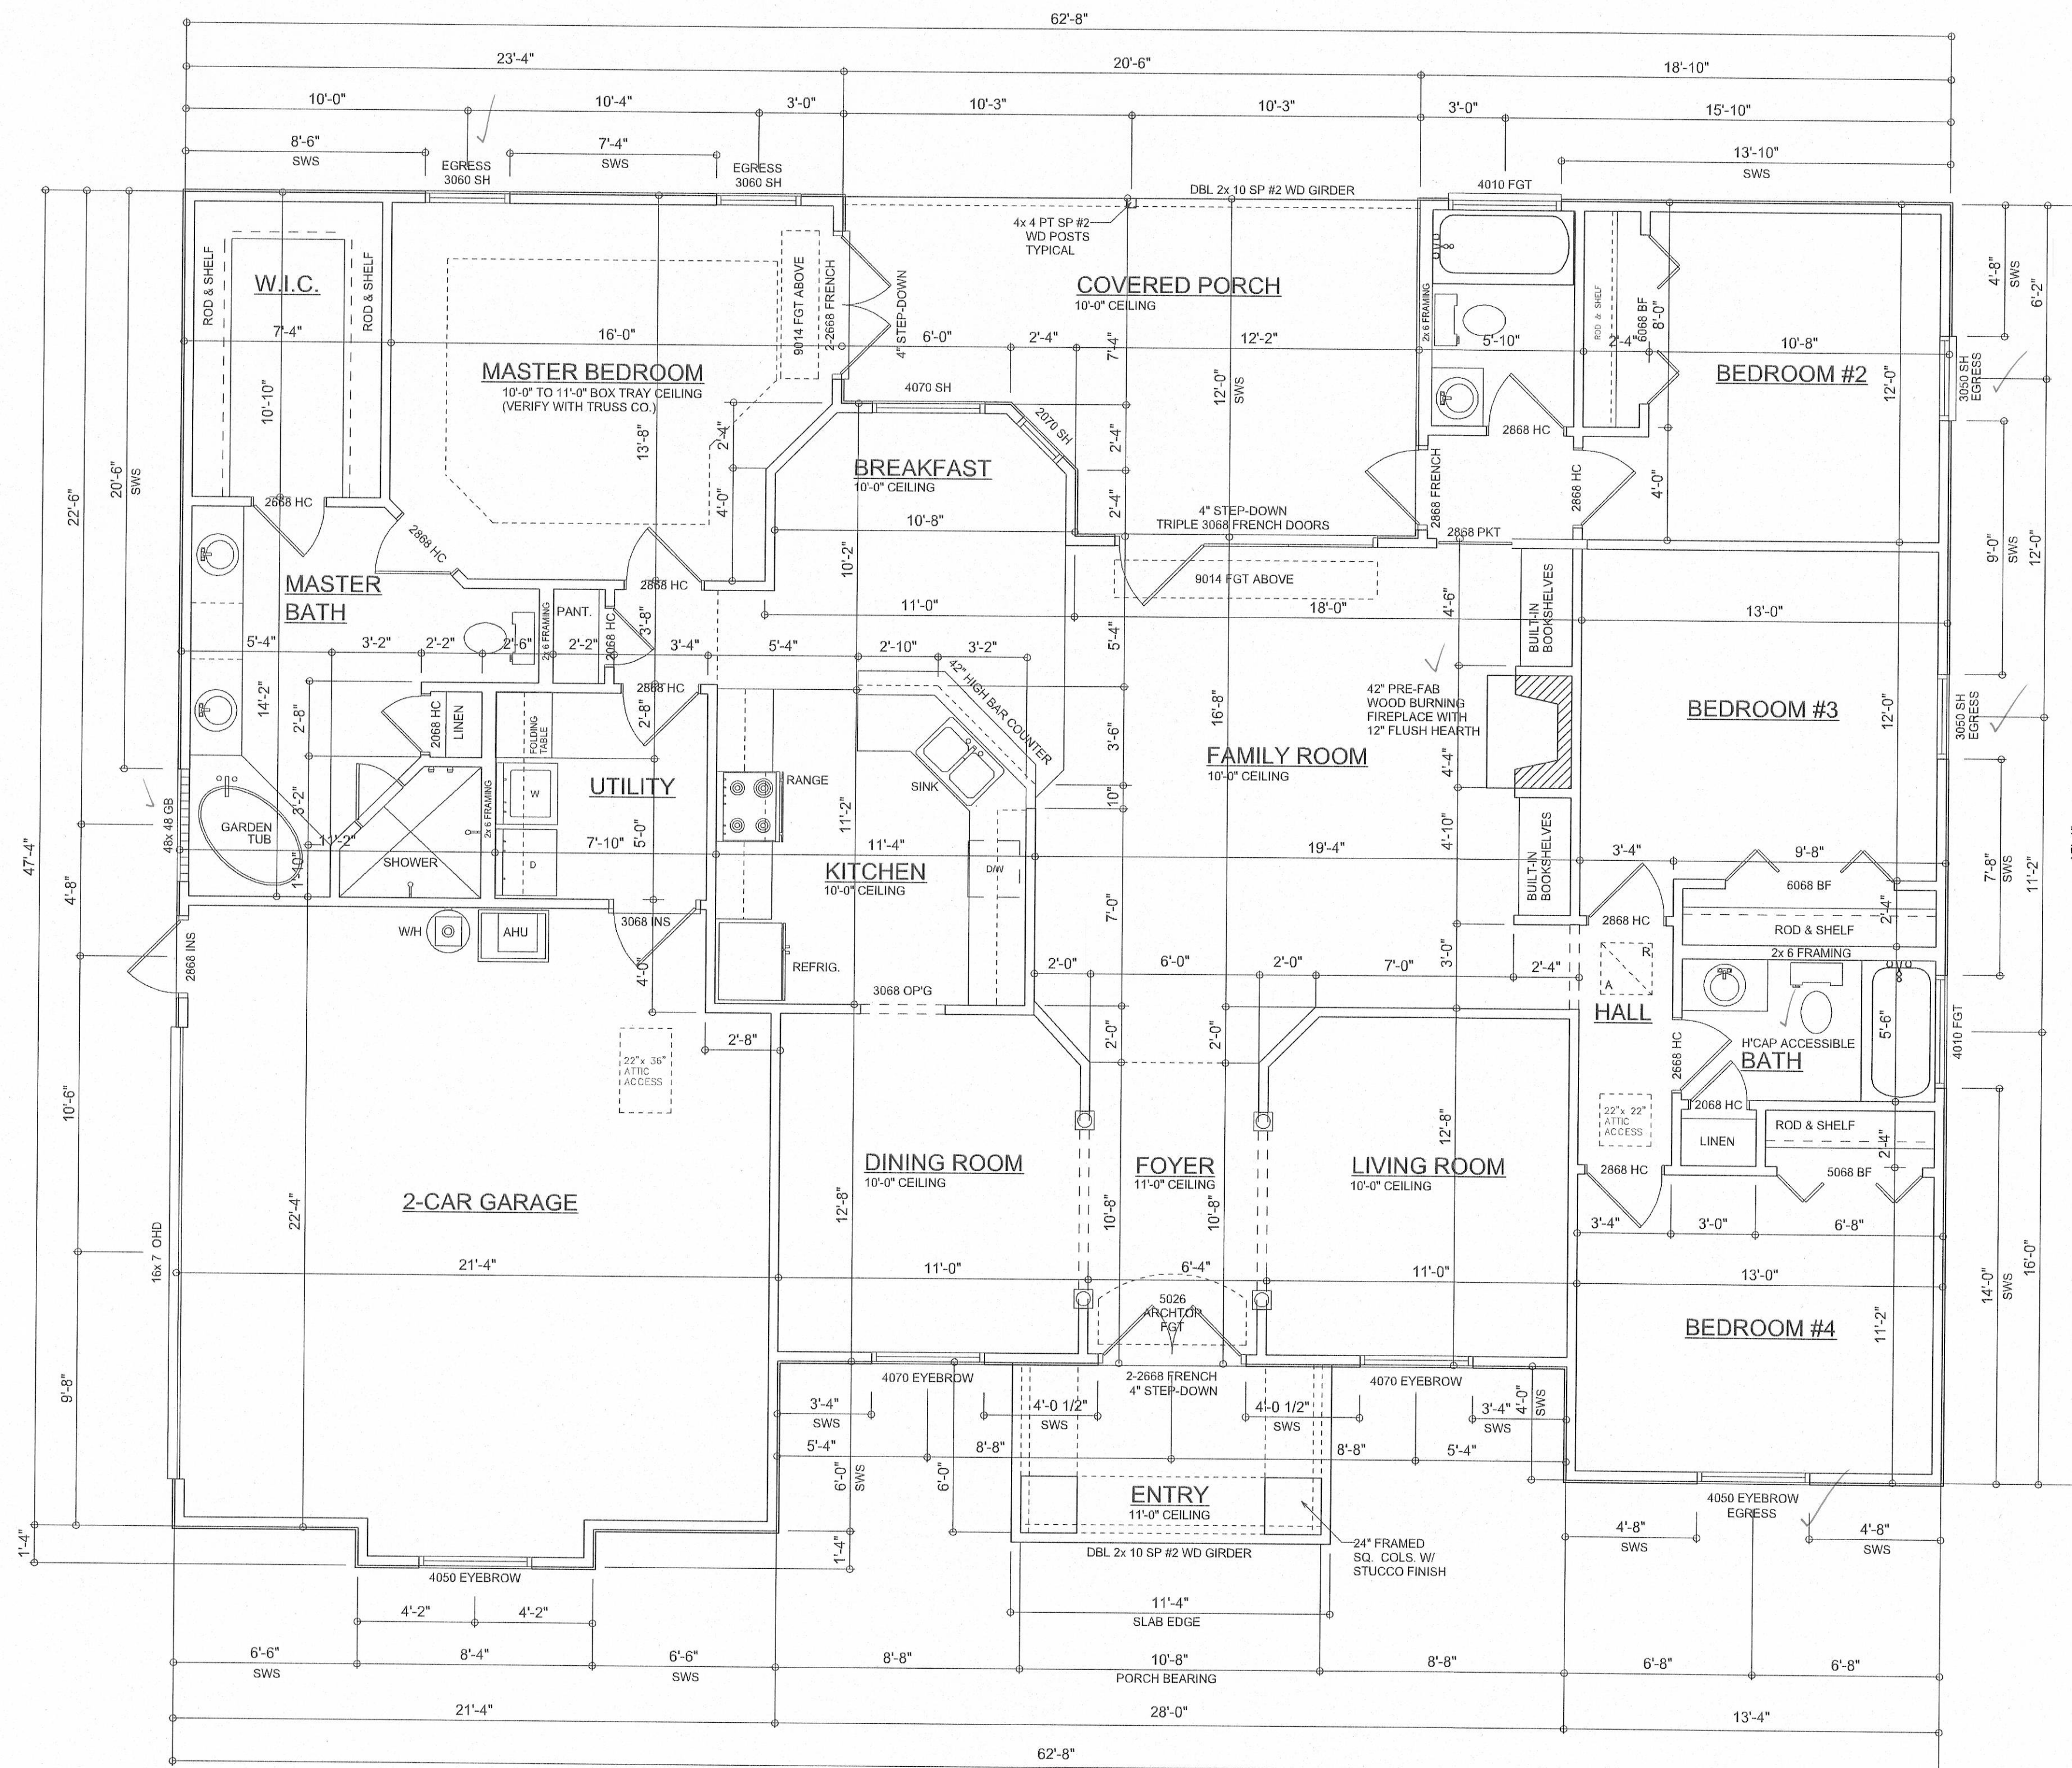

FLOOR PLAN
SCALE: 1/4" = 1'-0"
NOTE: ALL CEILING HEIGHTS SHALL BE 8'-0" UNLESS OTHERWISE NOTED

AREA SUMMARY

LIVING AREA	2106	S.F.
GARAGE AREA	466	S.F.
COVERED PORCH AREA	192	S.F.
ENTRY PORCH AREA	64	S.F.
TOTAL AREA	2828	S.F.

William C. Myers


REVISIONS
August 27, 2003

SOFTPLAN
ARCHITECTURAL DESIGN SOFTWARE

FLOOR PLAN
SCALE: 1/4" = 1'-0"

THE ASPEN MODEL FOR LOT 24, STARLAKE
AARON SIMQUE HOMES, INC.
ADDRESS: RT. 9 BOX 785-33, LAKE CITY, FLORIDA 32024

© WILLIAM MYERS
DESIGN
P.O. BOX 1513
LAKE CITY, FL 32055
(386) 758-8406
itsyours@bellsouth.net

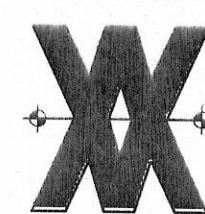

JOB NUMBER
030710

SHEET NUMBER

A3
OF 4 SHEETS