


REVISIONS		
MAY 3, 2004	TMR	
NOV 30, 2004	TMR	

SOFTPLAN
ARCHITECTURAL DESIGN SOFTWARE

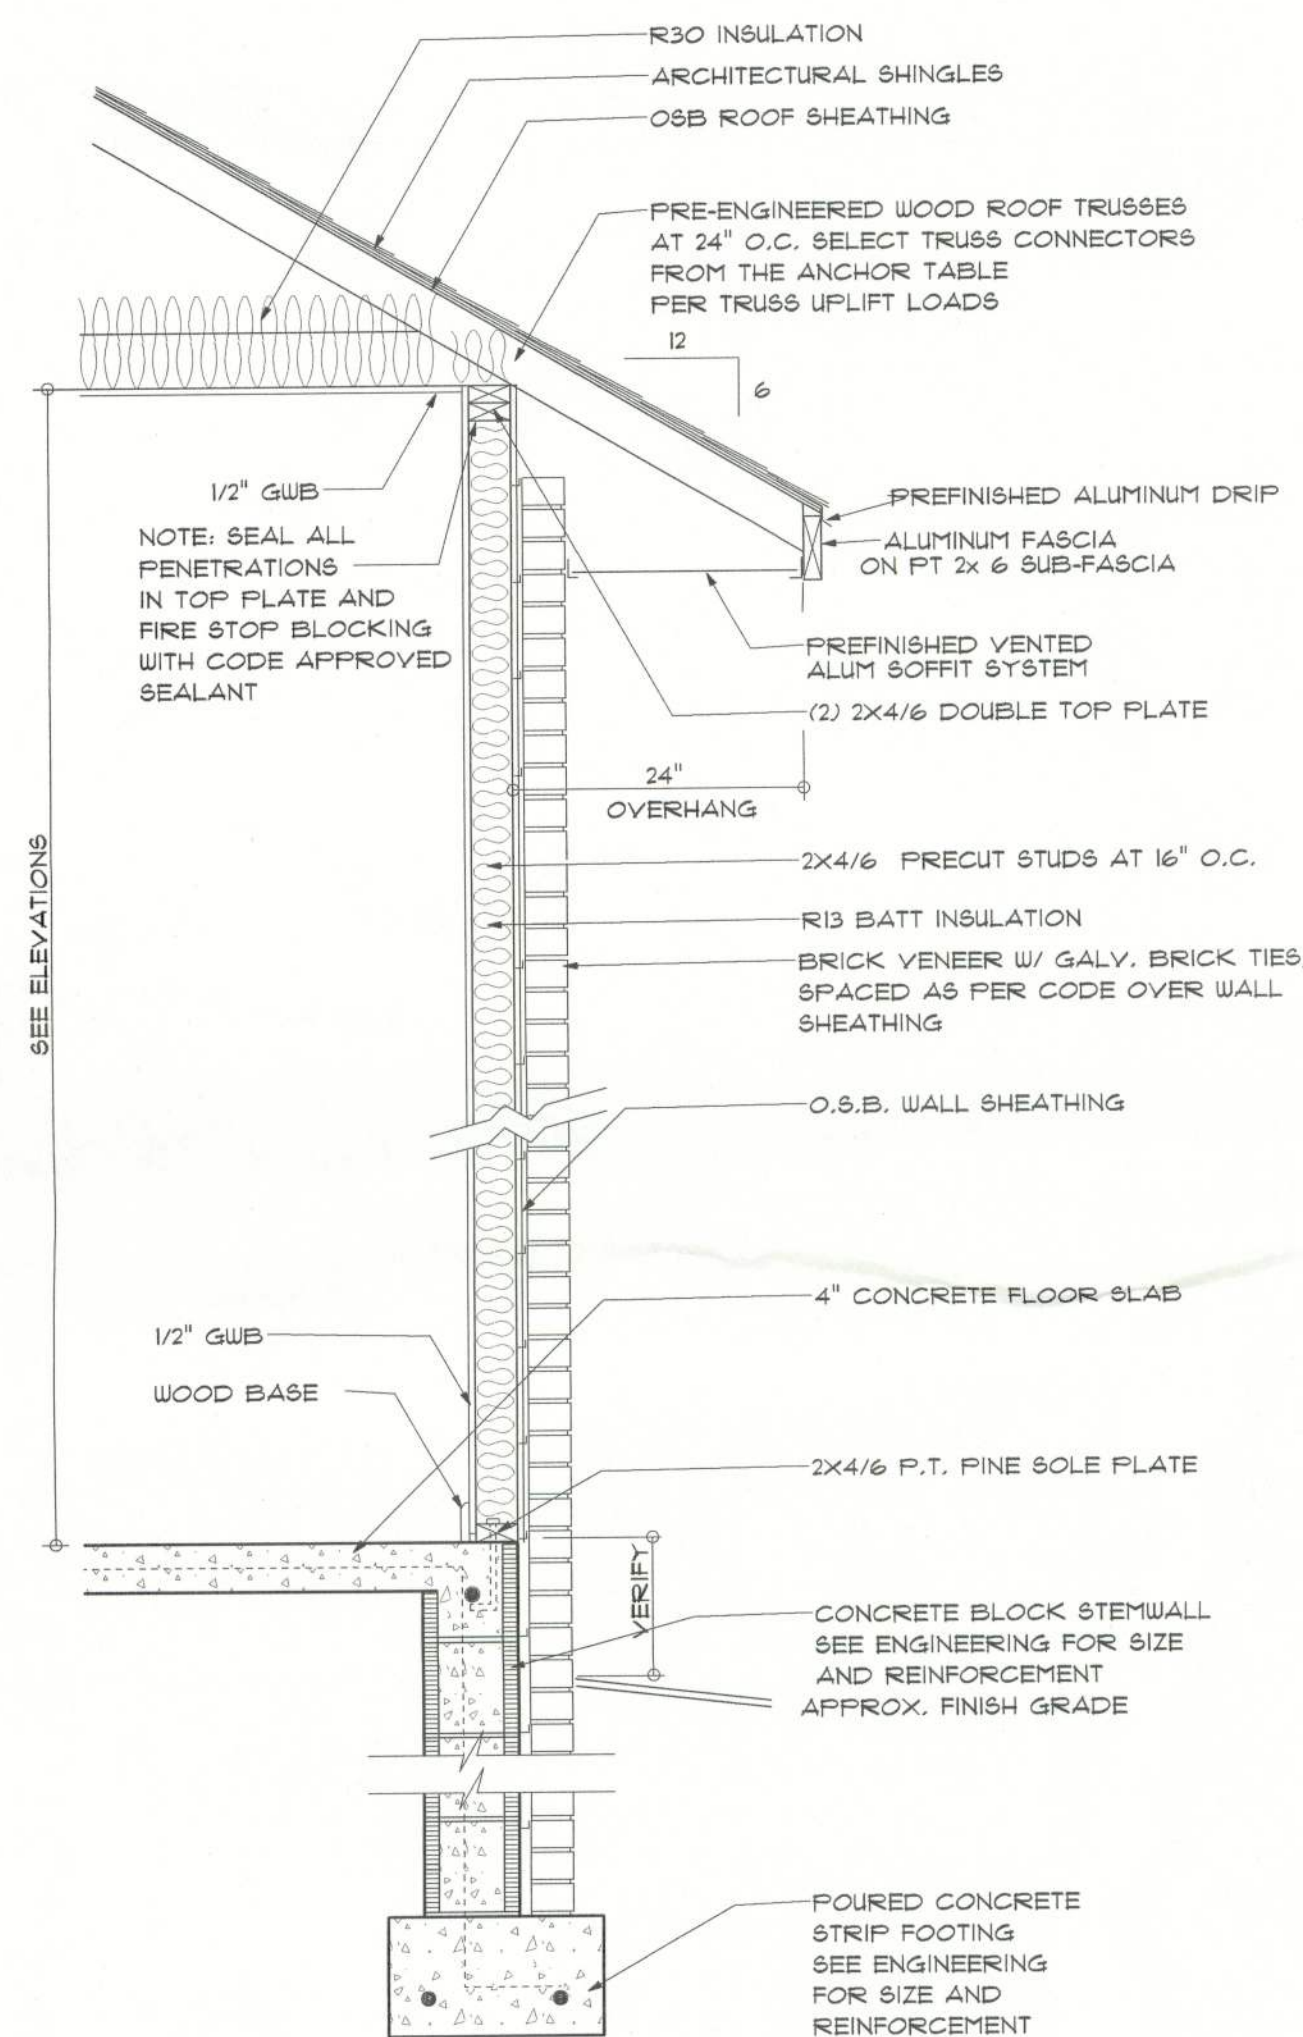


TYPICAL DESIGN WALL SECTION
NON - STRUCTURAL DATA
SCALE: N.T.S.



* FRONT ELEVATION *

SCALE : 1/4" = 1'-0"

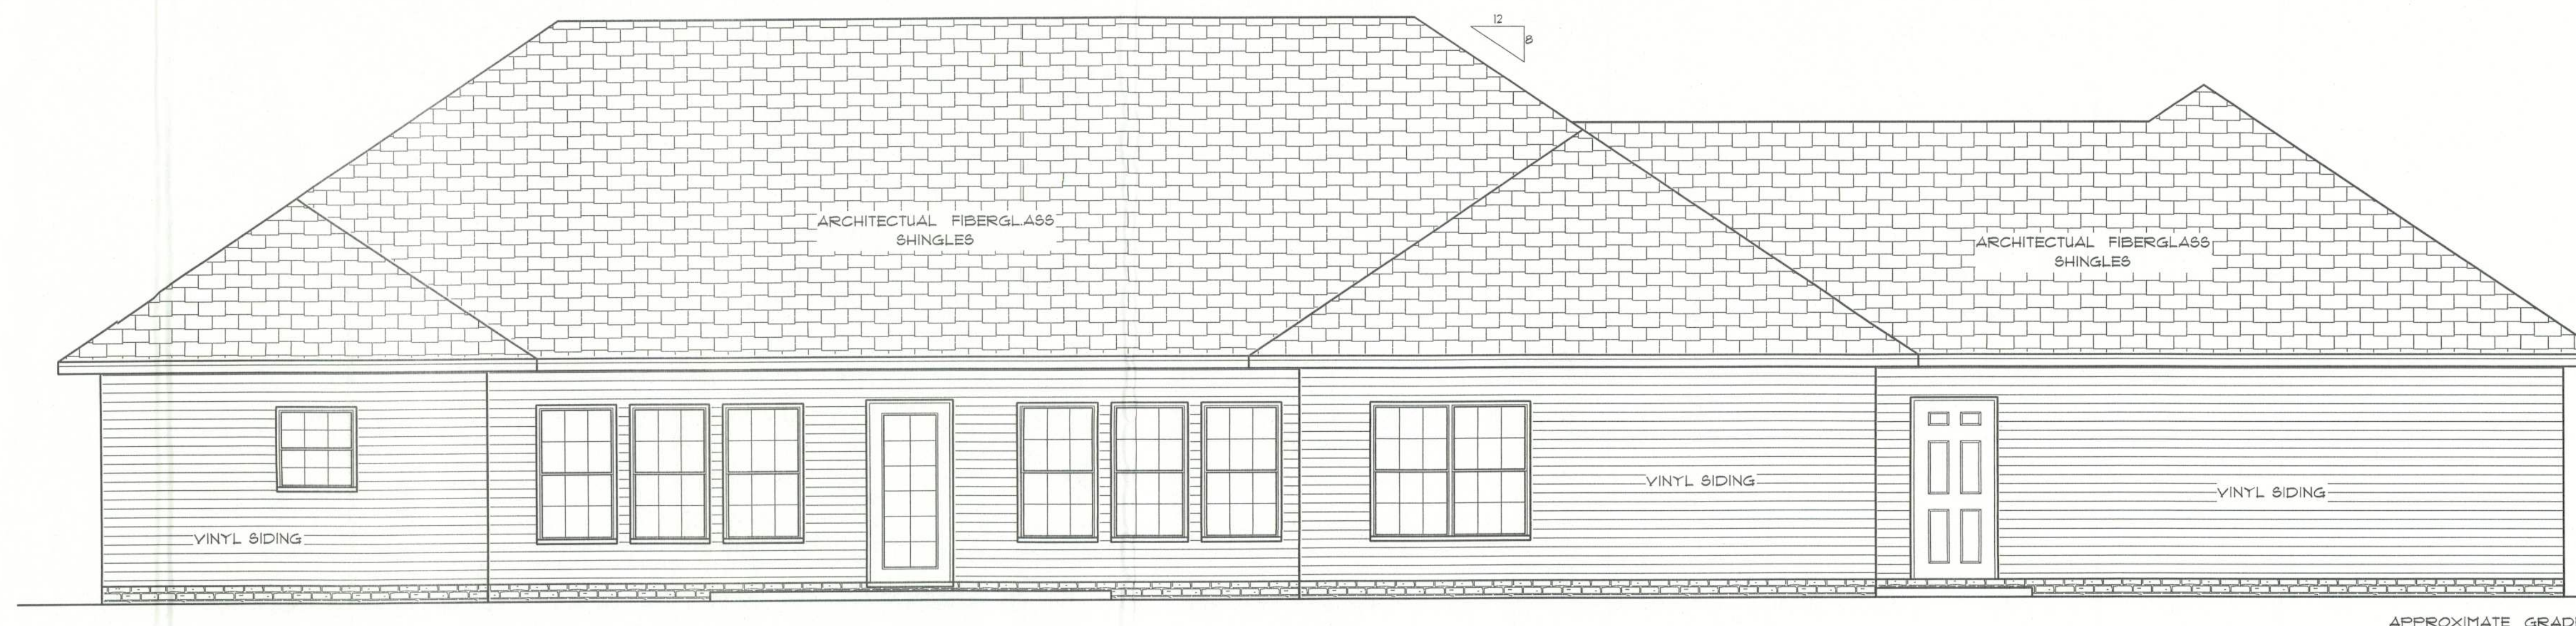

* REAR ELEVATION *

SCALE : 1/4" = 1'-0"

RESIDENCE
for
GENEVIEVE SCIRICA

In
MAGNOLIA PLACE
ELLISVILLE, FLA.

Teresa M. Ruffo
251 NW Hall of Fame Dr.
Lake City, Florida 32055
Phone: (386) 755 - 9933
Cell: (386) 867 - 1191
Email: ees@treatani.net

PRINTED DATE:
December 01, 2004

DRAWN BY: Teresa M. Ruffo

CHECKED BY:

BUILDING CONTRACTOR:
Bryan Zacher Construction

FINALS DATE:
DECEMBER 2004

JOB NUMBER:

DRAWING NUMBER

A-2

OF 4 SHEETS