


EVOLUTION 7X7 WITH CANOPY - MINIMUM SERVICE CLEARANCE


RevNo	Revision note	Date	Signature
1	Moved Electrical Location	07/06/07	ML

FRONT ELEVATION
SCALE: N.T.S.

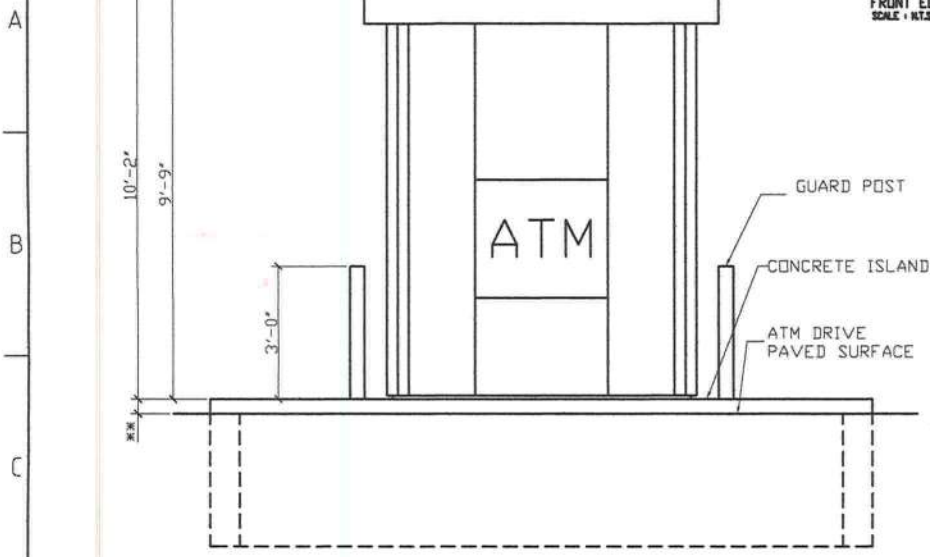


3'x6" OPENING IN BUILDING
BASE PAN FOR:
3" CONDUIT -
PHONE AND DATA
3" CONDUIT -
ALARM AND VIDEO
1" CONDUIT -
120/240V, 60A,
SINGLE PHASE,
& ISOLATED GROUND
1" CONDUIT -
SPARE

PLAN VIEW
SCALE: N.T.S.

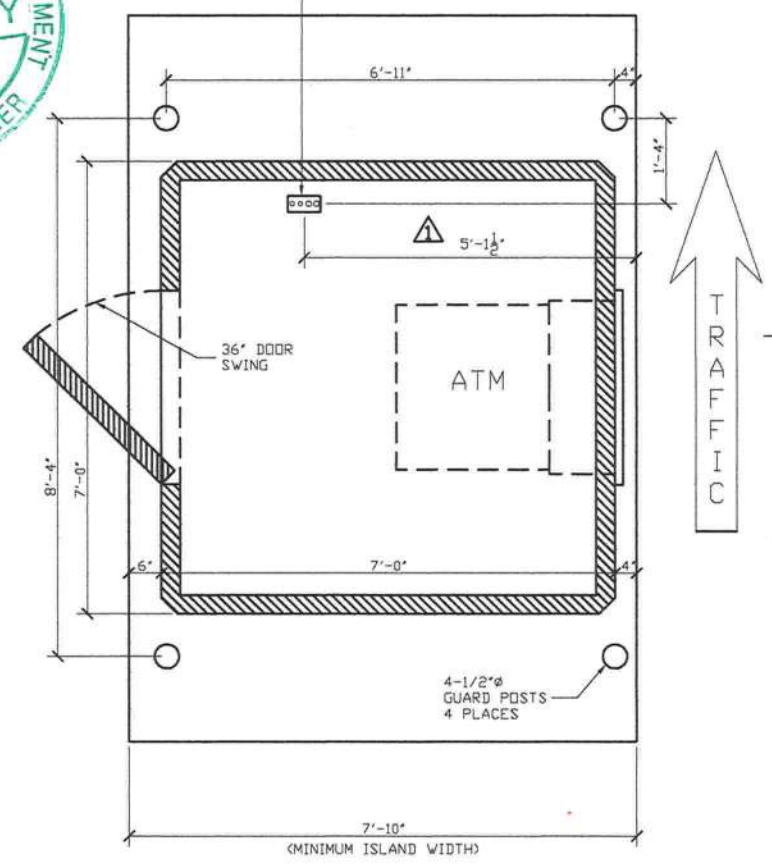

NOTES:

1. JOBSITE TO HAVE CLEAR ACCESS FOR DELIVERY TRUCK AND TRAILER.
2. ATM DRIVEWAY TO BE PAVED PRIOR TO BUILDING INSTALLATION.
3. ELECTRICAL CONTRACTOR TO PROVIDE AND CONNECT GROUNDED 120/240V-60A-1Ø SUPPLY AND ISOLATED GROUND CONDUCTOR TO FACTORY WIRED LOAD CENTER IN BUILDING. ALL GROUNDING TO COMPLY WITH LOCAL CODE.
4. GENERAL CONTRACTOR TO CUT ALL CONDUIT STUBS TO 2" ABOVE ISLAND SURFACE PRIOR TO BUILDING INSTALLATION.
4. ALARM CONTROL AND CONNECTION BY SECURITY CONTRACTOR.
5. VIDEO EQUIPMENT AND CONNECTION BY SECURITY CONTRACTOR.
6. CURBS, ISLANDS, PAVEMENT, SIGNAGE AND ALL SITE PREPARATIONS BY GENERAL CONTRACTOR.
7. ELECTRICIAN TO PROVIDE CUTOUPS FOR ALL CONDUIT FEEDS THRU BUILDING'S ALUMINUM DIAMOND PLATE FLOOR.

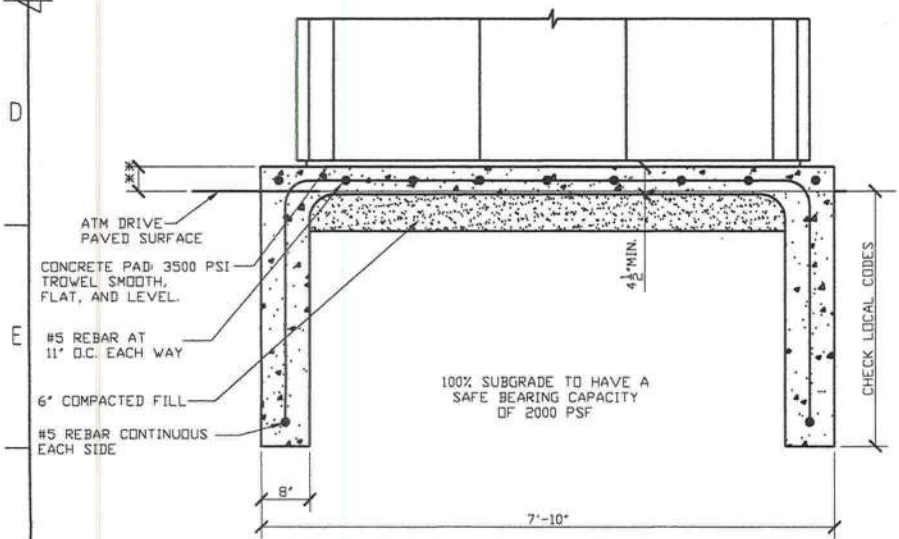


** ISLAND HEIGHT ABOVE ATM DRIVE PAVED SURFACE VARIES WITH ATM MODEL.
NCR (5588 & 5688) = 4"
NCR (5886 & 5887) = 8"
DIEBOLD (740, 760 & 1073ix) = 2"
WINCOR NIXDORF (2150 & 2250) = 2"

ISLAND DETAIL
SCALE: N.T.S.

PSI	COMMENTS	UNLESS OTHERWISE SPECIFIED	TITLE	DWG. NO.	REV
THE INFORMATION CONTAINED IN THIS DRAWING IS THE SOLE PROPERTY OF PROTECH STRUCTURAL INDUSTRIES, INC. ANY REPRODUCTION IN PART OR AS A WHOLE WITHOUT THE WRITTEN PERMISSION OF PROTECH STRUCTURAL INDUSTRIES, INC. IS PROHIBITED.			SITE PREP EVOLUTION 7 X 7	29788	1
			FINISH		
			DRAWN BY: ML	APPROVED BY: RMF	DATE: 06/27/06
					SHEET: 1 OF 1


Front View

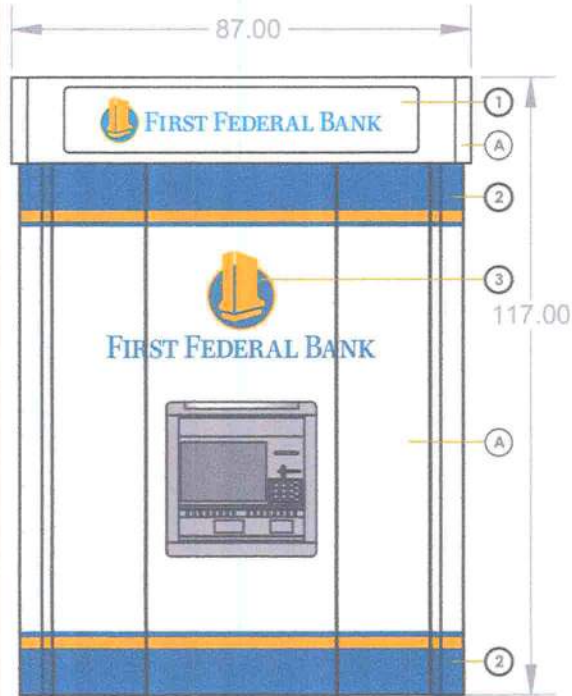

Back View



121.50

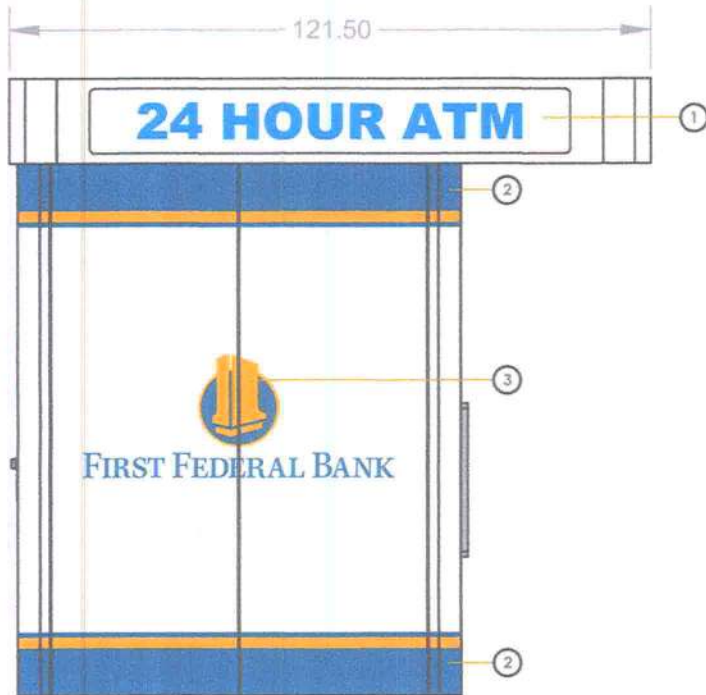

Approach View

24 HOUR ATM



Departure View

First Federal Bank of Florida

UNIT: PSI 7x7 Kiosk

ATM: SS84

Graphic Information

- ① 4 Sided Backlit Signage
- ② 4 Sided Digitally Printed Vinyl Stripes (top and bottom)
- ③ 4 Sided Digitally Printed Vinyl Decals

Paint Information

PMS Color	Finish Type
A White	Gloss Finish



Revision #

4

Rendered by Casey Allred

09/23/202