


DATE	BY	REVISIONS	DESCRIPTION
TRADEMARK Construction Group, Inc. 750 SW MAIN BLVD. LAKE CITY, FL 32025 (386) 755-5254 CC01514780 CERTIFIED GENERAL CONTRACTOR DESIGN BY:			
CES CES Engineering Services, LLC P.O. BOX 970 LAKE CITY, FL 32056 PHONE: 386.754.4083 NO. 28022 CERTIFICATE OF AUTHORIZATION			
Brett A. Crews, P.E. 65592			
APPROVED BY: BC DRAWN BY: TM			
TERRELL RESIDENCE SITE PLAN SHEET: S-1 PROJECT NO.: R80.003			

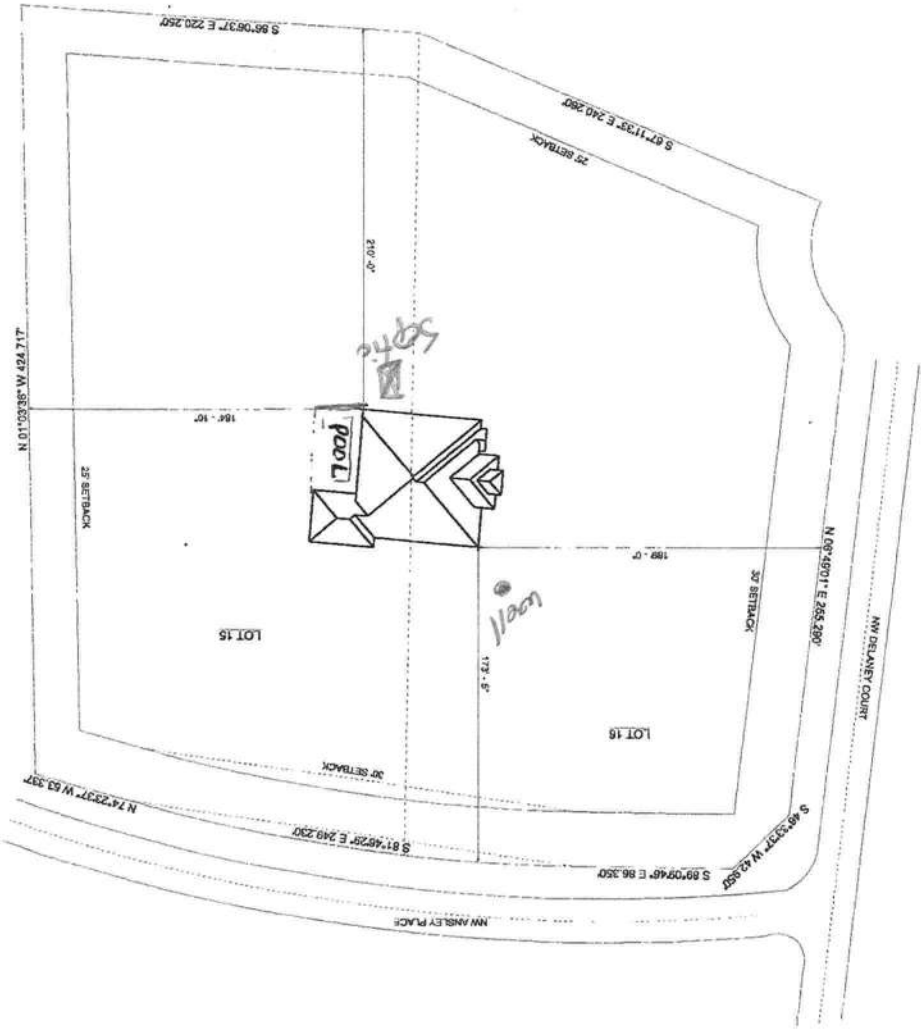

PARCEL 20-35-16-02202-115
 LOTS 15 AND 16 OF HIGH POINT, A SUBDIVISION
 PERIOD BOOK 1, PAGES 29 THROUGH 31, OF THE PUBLIC
 RECORDS OF COLUMBIA COUNTY, FLORIDA.

SCALE: 1" = 30'



85