




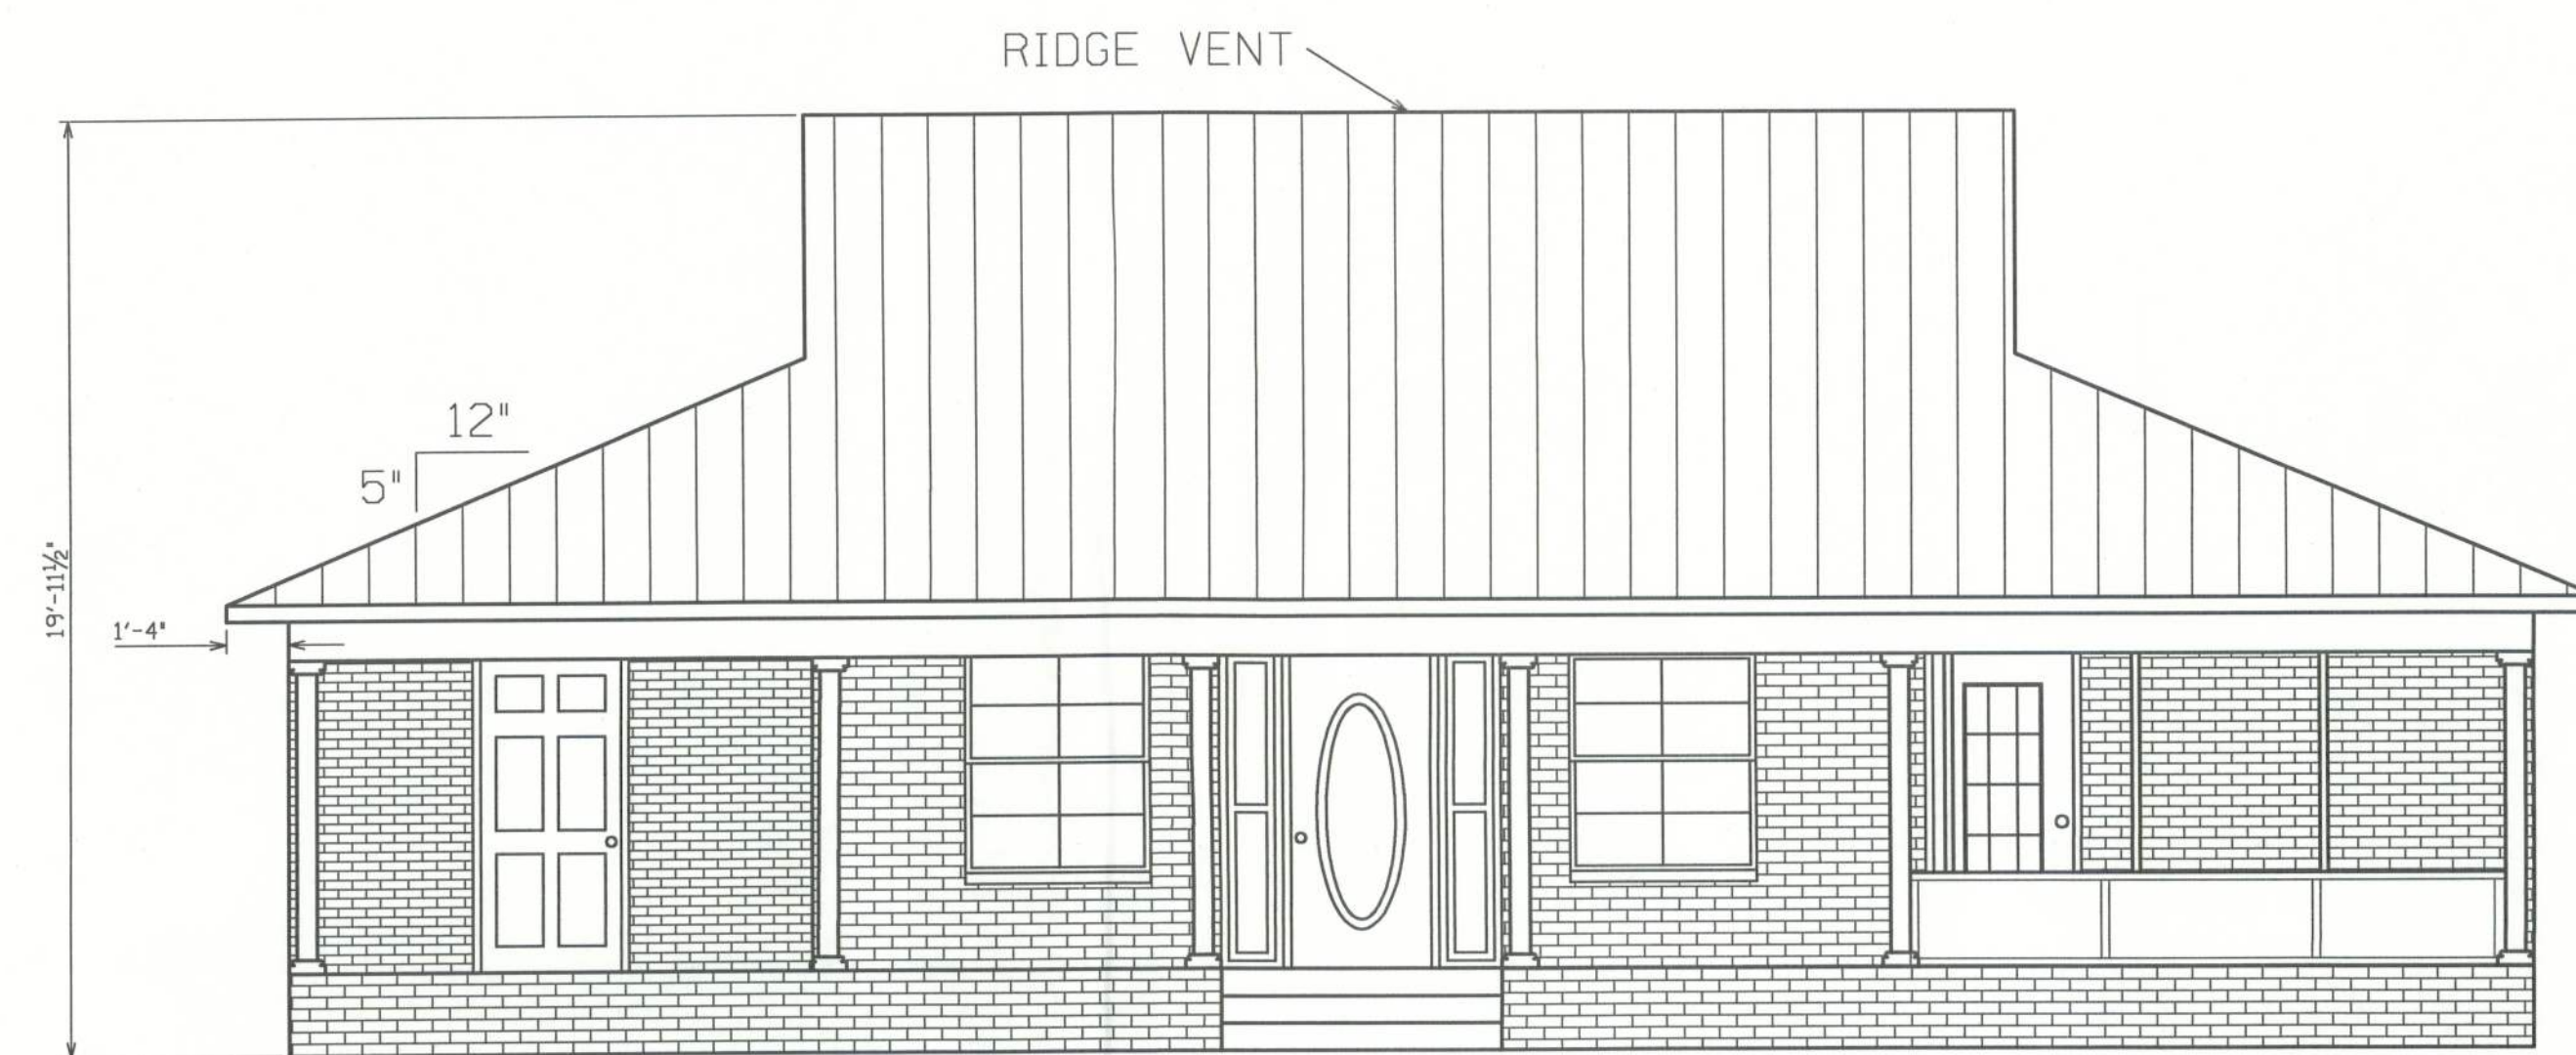


FRONT ELEVATION

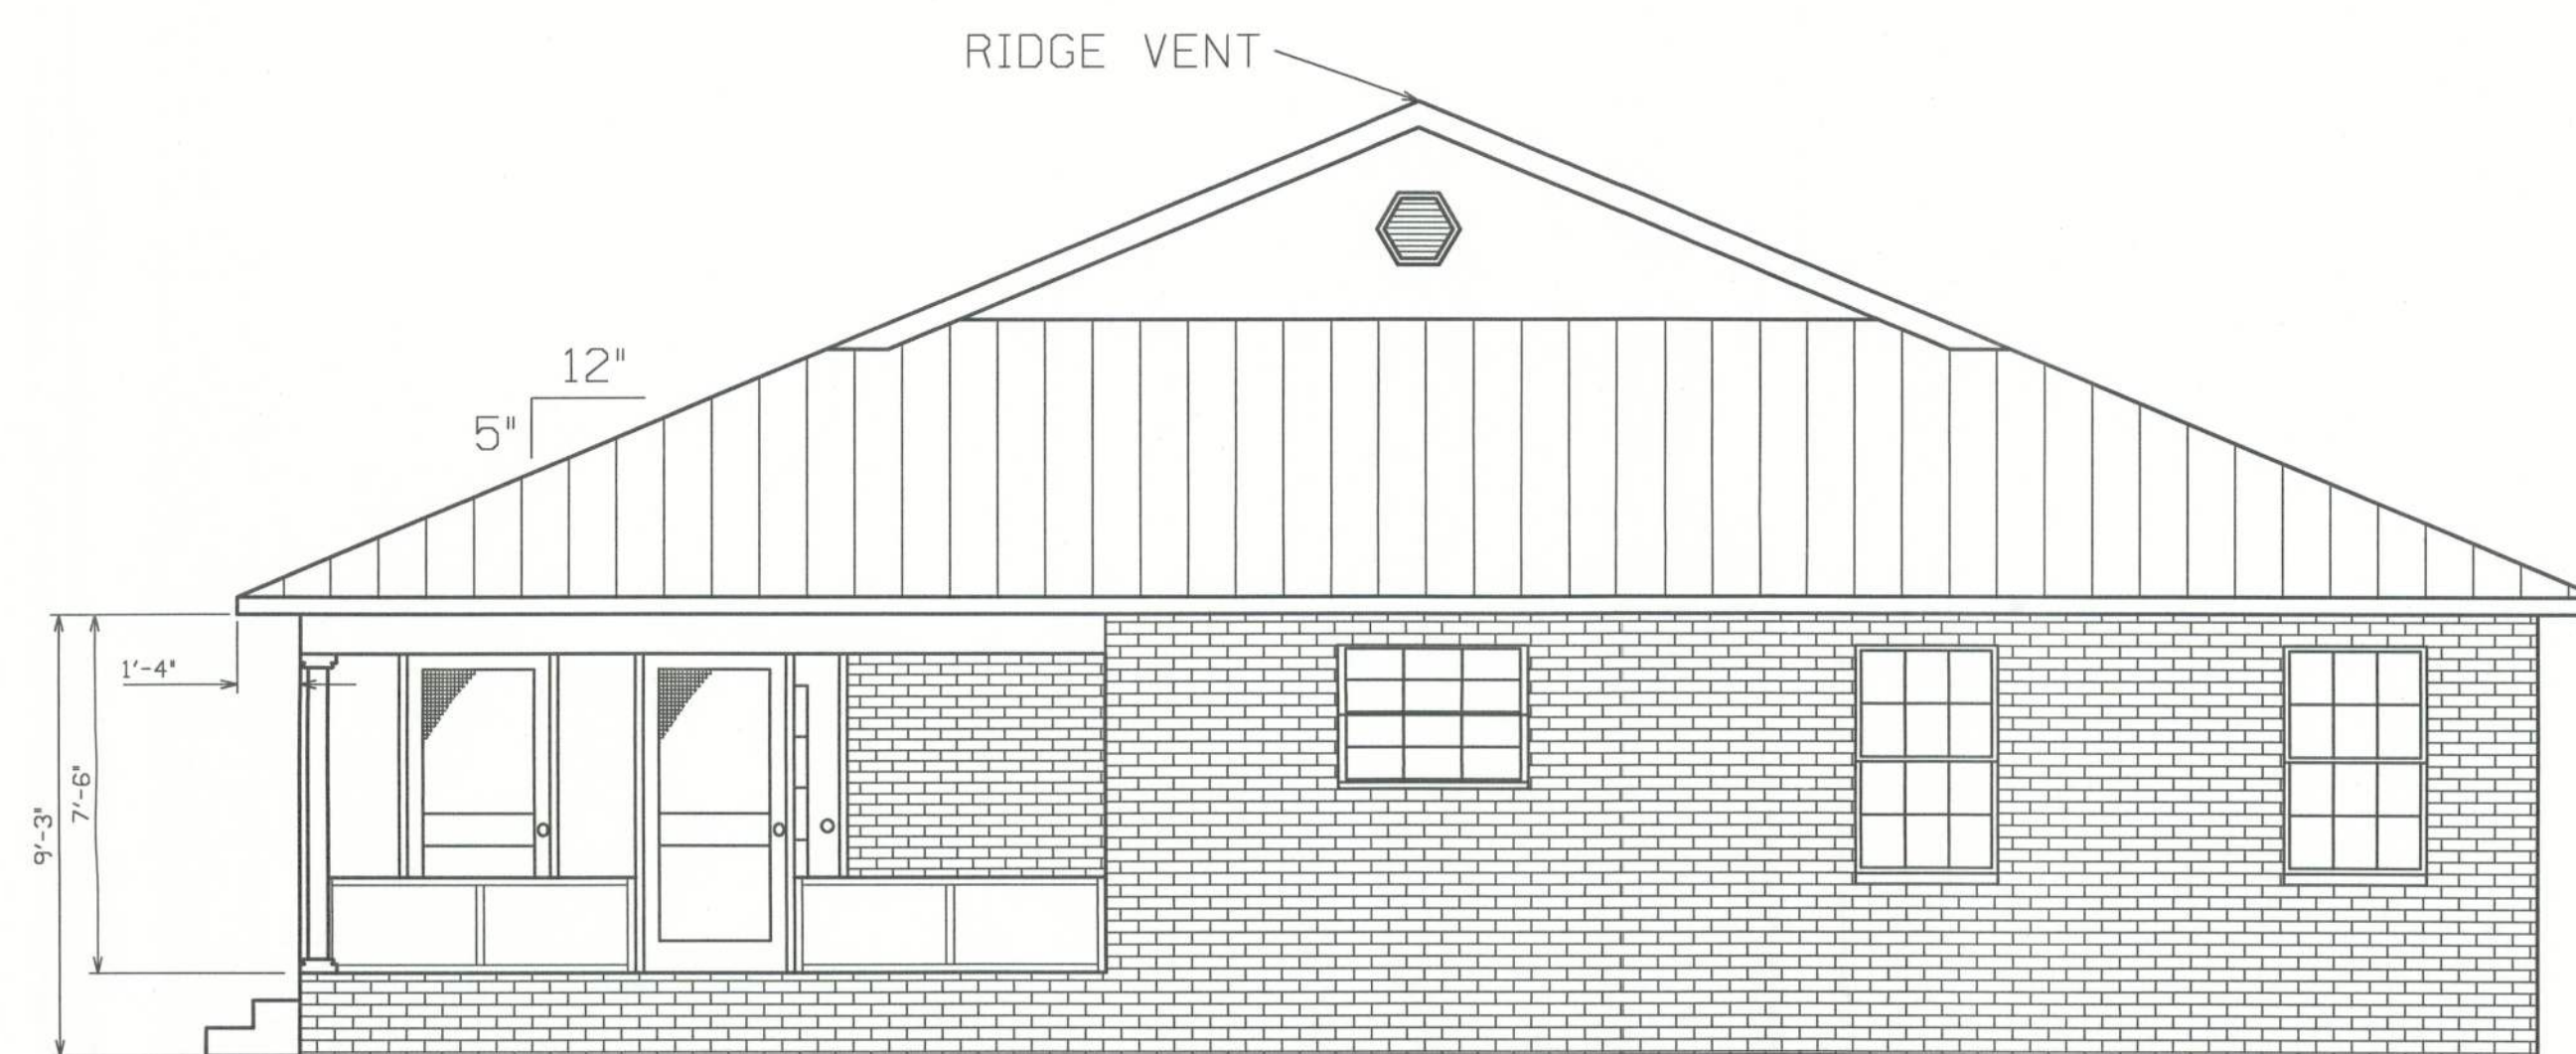

RIGHT ELEVATION

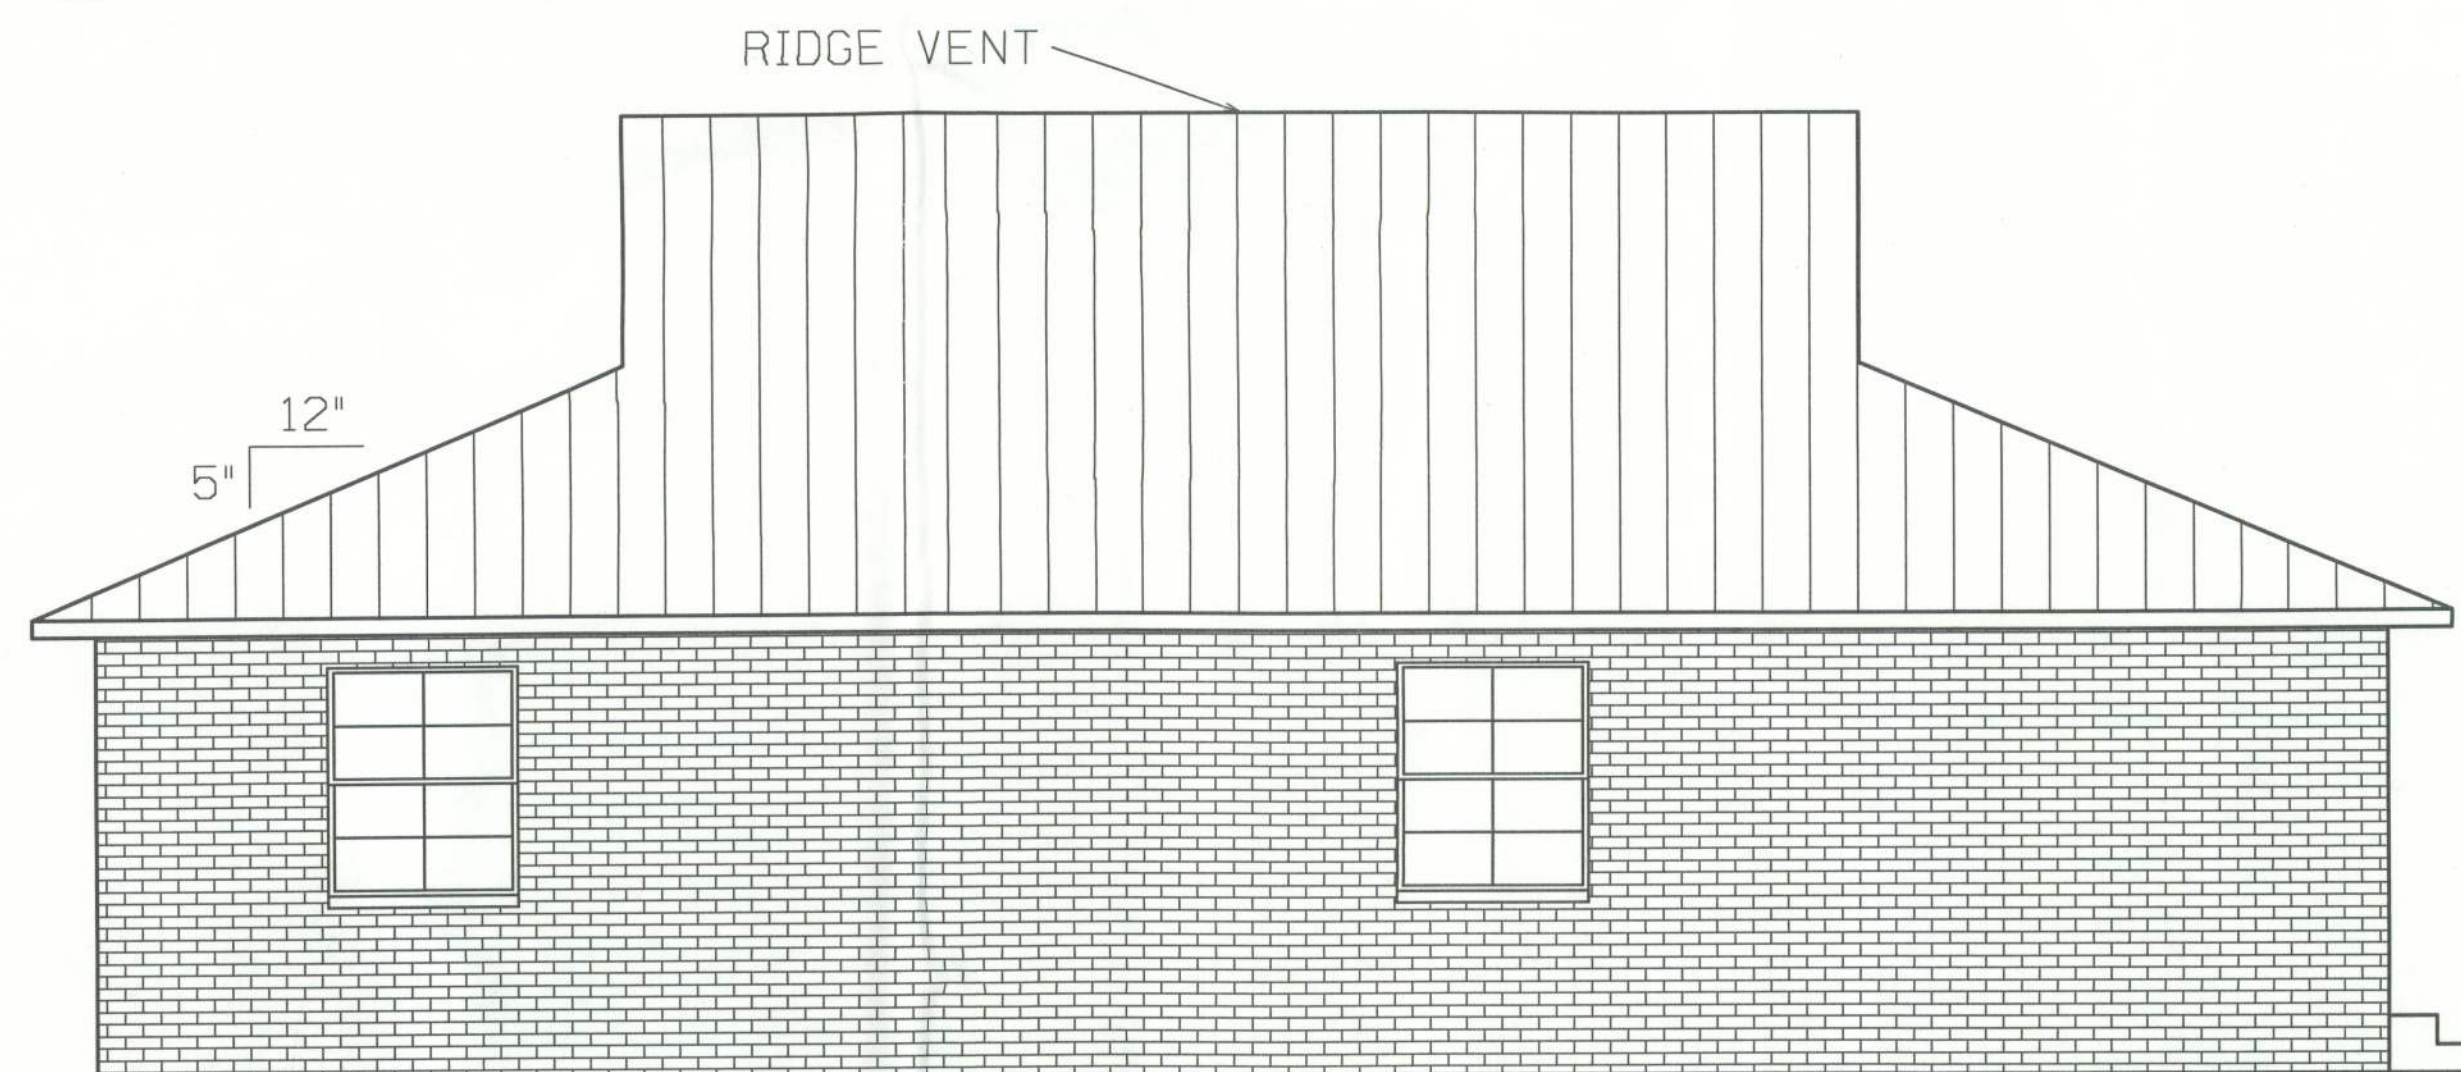

REAR ELEVATION

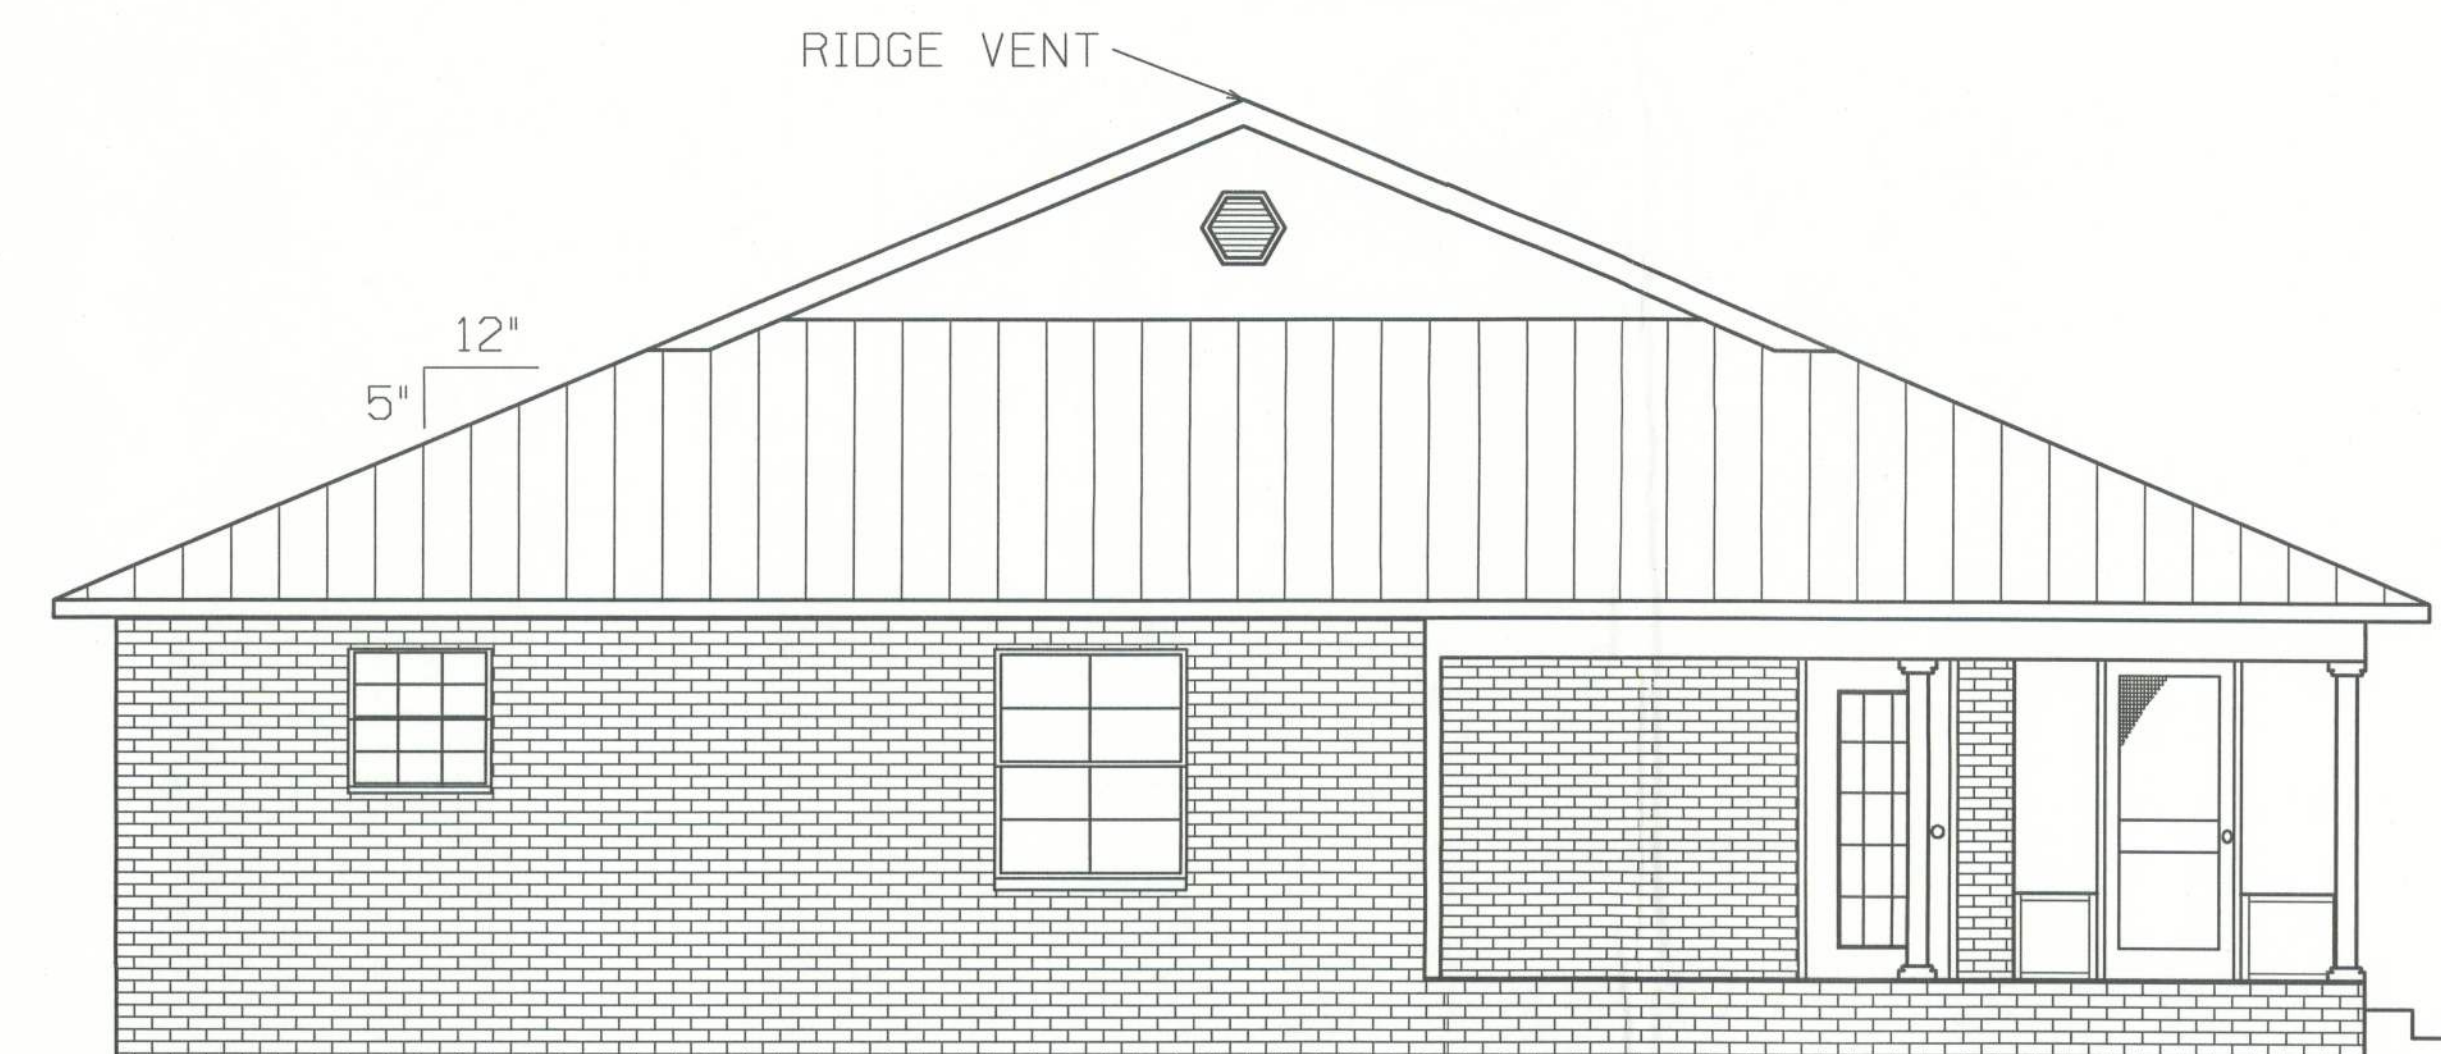

LEFT ELEVATION



HAYGOOD HOMES INC.

12592 So. U.S. HWY 441
LAKE CITY FL. 32025
OFFICE (386) 752-3496
MOBILE (386) 303-1981
CR-C1326715

MIKE THOMAS
LAKE CITY FL.

ELEVATIONS

PLAN No.	SCALE	DATE	SHEET NO.
P 0507	1/4" = 1'	10/14/05	1