


W.H.F. 7/2/04

DR. GIEBEIG OFFICE

161 N.W. MADISON STREET
SUITE #102
LAKE CITY, FL 32055
(386)758-4209
CERTIFICATE OF AUTHORIZATION #0008701

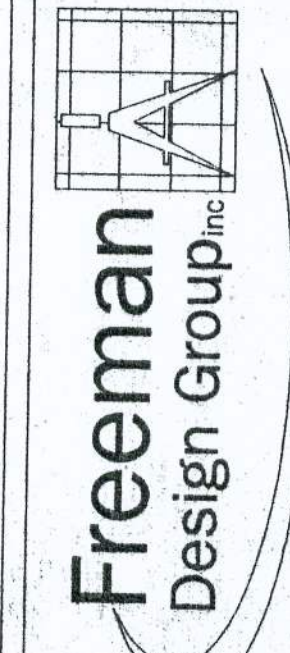

DATE
6/22/04
DRAWN BY
W.H.F.


REVISIONS

SHEET A-4

OF 12


PROJECT NO.

NOTE:
THE RIDGE HEIGHT IS GIVEN FOR MEAN ROOF
HEIGHT DETERMINATION ONLY. DO NOT USE
THIS DIMENSION FOR ROOF CONSTRUCTION.

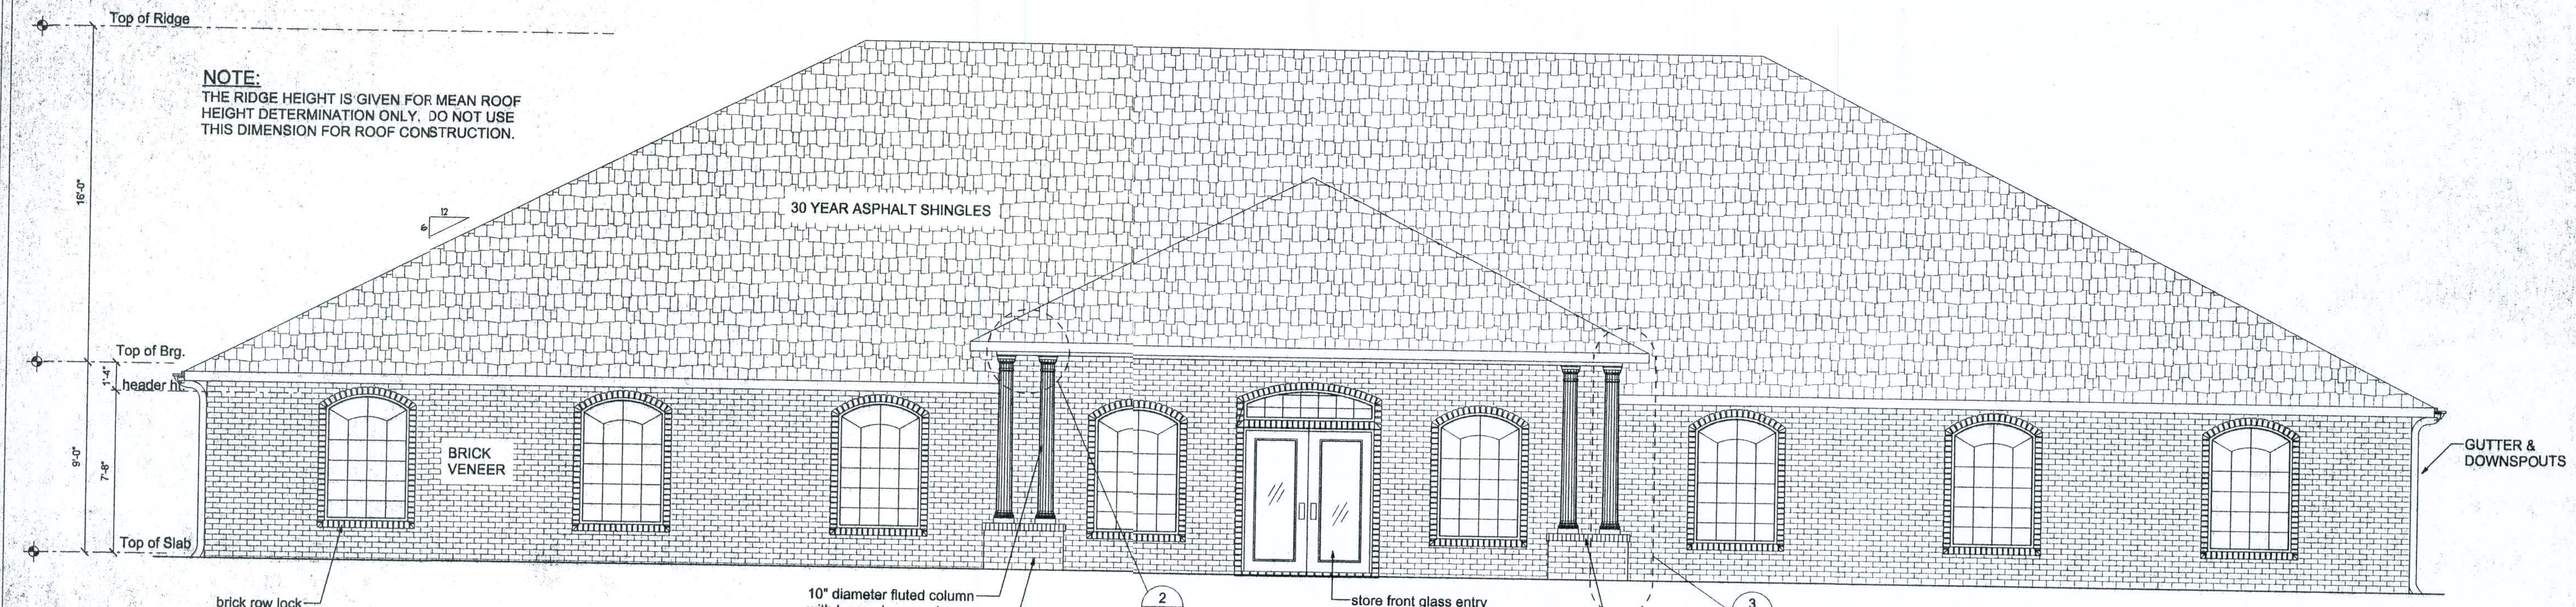

FRONT ELEVATION
SCALE: 1/4" = 1'-0"

NOTE:
DIRECT ALL ROOF RUNOFF
VIA GUTTERS & DOWNSPOUTS
TO 4" PVC DRAINS WHICH
GO TO RETENTION POND.

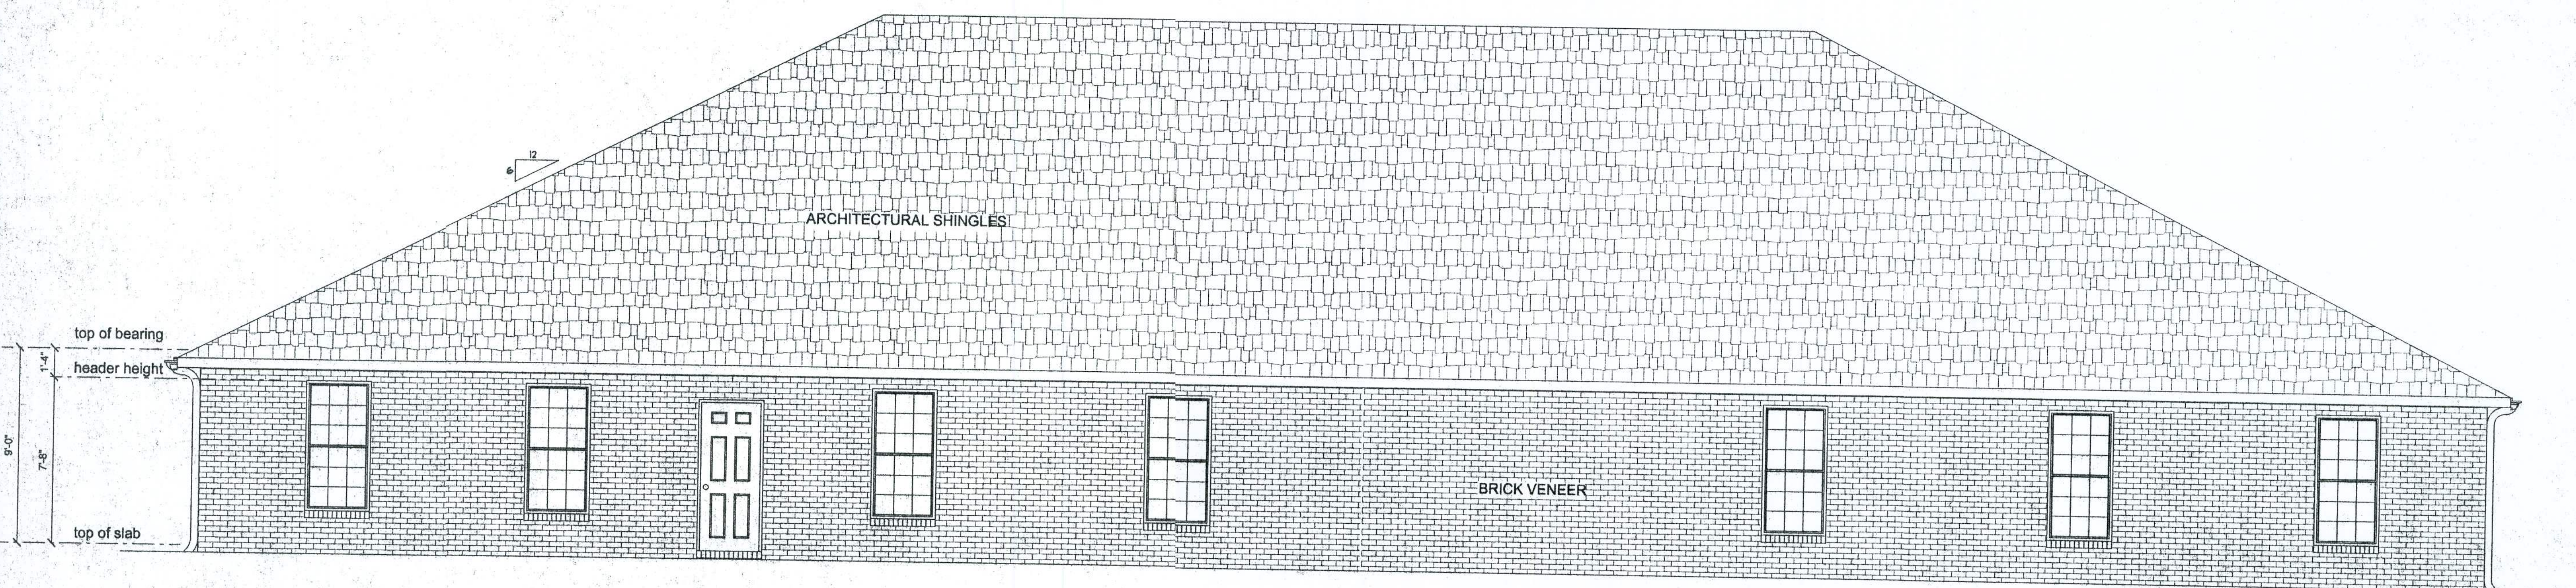

REAR ELEVATION
SCALE: 1/4" = 1'-0"