
ARRAY DESCRIPTION						
ROOF	# OF MODULES	AZIMUTH	TRUSS SIZE	TRUSS SPACING	ROOF MATERIAL	
#1	7	90	2X4	24"O.C.	CORRUGATED METAL	
#2	4	180	2X4	24"O.C.	CORRUGATED METAL	

	DESIGN SPECIFICATION			
	RISK CATEGORY	II		
	CONSTRUCTION	SFD		
1	ZONING	RESIDENTIAL		
┨	SNOW LOAD (ASCE 7-16)	0 PSF		
	EXPOSURE CATEGORY	В		
	WIND SPEED (ASCE 7-16)	120 MPH		

BACK OF RESIDENCE



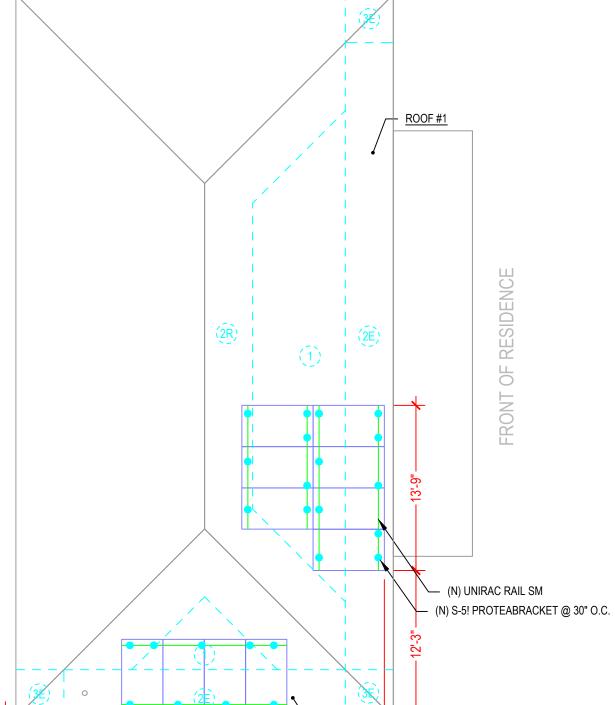

2023.03.07 16:49:29 -05'00' ROOF #2

ROOF PLAN AND MODULES

S-0

LEGEND (E) - EXISTING (N) - NEW SCALE: NTS

THIS ITEM HAS BEEN DIGITALLY SIGNED AND SEALED BY OMAR TIRADO ON THE DATE ADJACENT TO THE SEAL. PRINTED COPIES OF THIS DOCUMENT ARE NOT VCONSIDERED SIGNED AND SEAL, AND THE SIGNATURE MUST BE VERIFIED ON ANY ELECTRONIC COPIES ATLANTIC KEY ENERGY LLC 12600 CHALLENGER PARKWAY SUITE 200 ORLANDO, FL 32826 1 (407) 988-0273 MARY EAST
RESIDENCE
PROJECT # P-0070290
268 SOUTHEAST MARSH TERRACE
LAKE CITY, FL 32025 SIGNATURE WITH SEAL

> REVISIONS DESCRIPTION DATE REV

03/07/2023 SHEET NAME

ROOF PLAN AND MODULES

SHEET NUMBER S-0

ProteaBracket[™]

A versatile bracket for mounting solar PV to trapezoidal roof profiles

profiles!

roof

trapezoidal

2

2

solar

attach

ProteaBracket™ is now made in aluminum. Still the most versatile trapezoidal metal roof attachment solution on the market, the S-5! ProteaBracket just got better!

The bracket features an adjustable attachment base and module attachment options to accommodate different roof profile dimensions and mounting options.

Our pre-applied EPDM gasket with peel and stick adhesive makes installation a snap, ensuring accurate and secure placement the first time.

With no messy sealants, faster installation, and a weather-proof fit, ProteaBracket offers you the most versatile solar attachment solution available.

ProteaBracket* can be used for rail mounting or "direct-attach" with S-5! PVKIT™

*When ProteaBracket is used in conjunction with the S-5! PVKIT, an additional nut is required during installation.

NEW

www.S-5.com

888-825-3432

NOW AVAILABLE IN ALUMINUM



Features and Benefits

- 34% lighter saves on shipping
- Stronger L-Foot™
- Load-tested for engineered application
- Corrosion-resistant materials
- Adjustable Fits rib profiles up to 3"
- Peel-and-Stick prevents accidental shifting during installation
- Fully pre-assembled
- 25-year warranty*

*See www.S-S.com for details

The Right Way!"

ProteaBracket™ is the perfect solar attachment solution for most trapezoidal rib, exposed-fastened metal roof profiles!

ProteaBracket™ is compatible with common metal roofing materials and comes with a pre-applied EPDM gasket on

Note: All four pre-punched holes must be used to achieve tested strength. Fasteners are provided.

For design assistance, ask your distributor, or visit www.S-5.com for the independent lab test data that can be used for load-critical designs and applications. Also, please visit our website for more information including metallurgical compatibilities and specifications.

S-5!" holding strength is unmatched in the industry.

Multiple Attachment Options:




Side Mount Rail

Bottom

Mount Rail



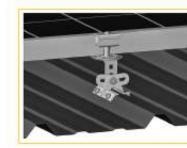


w/S-5! PVKIT™ (rail-less)

S-51* Warning! Please use this product responsibly!

Products are protected by multiple U.S. and foreign patents. For published data regarding holding strength, bolt torque, patents, and trademarks, visit the S-Si website at www.S-S.com.

Copyright 2019, Metal Roof Innovations, ibd. 5-51 products are patent protected. 5-51 aggressively protects its patents, trademarks, and copyrights. Version 07060

ProteaBracket

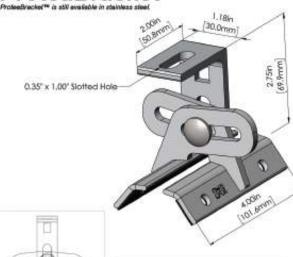

Protea Bracket fits profiles up to 3 inches

No surface preparation needed. (1) Wipe away excess oil and debris. (2) Peel off adhesive release paper. (3) Align and mount bracket directly onto crown of panel. (4) Secure ProteaBracket through pre-punched holes, using piercing-point S-5! screws.



Distributed by

ATLANTIC KEY ENERGY LLC 12600 CHALLENGER PARKWAY

SUITE 200 ORLANDO, FL 32826 1 (407) 988-0273

SOUTHEAST MARSH TERRACE LAKE CITY, FL 32025 PROJECT # P-0070290 MARY EAST RESIDENCE LAKE CITY, FL 268

SIGNATURE WITH SEAL

REVISIONS DESCRIPTION DATE REV

SHEET NAME

EQUIPMENT SPECIFICATIONS

03/07/2023

SHEET NUMBER

S-1

SOLARMOUNT



SOLARMOUNT defined the standard in solar racking. Features are designed to get installers off the roof faster. Our grounding & bonding process eliminates copper wire and grounding straps to reduce costs. Systems can be configured with standard or light rail to meet your design requirements at the lowest cost possible. The superior aesthetics package provides a streamlined clean edge for enhanced curb appeal, with no special brackets required for installation.









System grounding through Enphase microinverters and trunk cables Light Rail is Fully Compatible with all SM Components



LOSE ALL OF THE COPPER & LUGS SMALL IS THE NEXT NEW BIG THING ENHANCED DESIGN & LAYOUT TOOLS Featuring Google Map Capabilities within U-Builder

FAST INSTALLATION. SUPERIOR AESTHETICS

OPTIMIZED COMPONENTS . VERSATILITY . DESIGN TOOLS . QUALITY PROVIDER

SOLARMOUNT

#UNIRAC


OPTIMIZED COMPONENTS INTEGRATED BONDING & PRE-ASSEMBLED PARTS

labor time. Our new grounding & bonding process eliminates copper wire and grounding straps or bonding jumpers to reduce costs. Utilize the micromverter mount with a wire

ONE PRODUCT - MANY APPLICATIONS

Quickly set modules flush to the roof or at a desired tilt angle. Change module to outperform your projects financial and aesthetic aspirations

tool that streamlines the process of designing a code compliant solar mounting system : Save time by creating a user profile, and recall preferences and projects automatically when you log in. You will enjoy the ability to share projects with customers; there's no

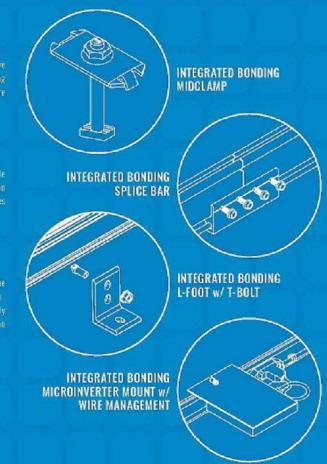



UNIRAC CUSTOMER SERVICE MEANS THE HIGHEST LEVEL OF PRODUCT SUPPORT













TECHNICAL SUPPORT

CERTIFIED QUALITY PROVIDER

BANKABLE WARRANTY

Don't leave your project to chance, Unitrac has the financial strength to back our products and reduce your risk. Have peace quality. SOLARMOUNT is covered by a twenty five (25) year

PROTECT YOUR REPUTATION WITH QUALITY RACKING SOLUTIONS BACKED BY ENGINEERING EXCELLENCE AND A SUPERIOR SUPPLY CHAIN

ATLANTIC KEY ENERGY LLC

12600 CHALLENGER PARKWAY SUITE 200 ORLANDO, FL 32826 1 (407) 988-0273



PROJECT # P-0070290 SOUTHEAST MARSH TERRACE MARY EAST RESIDENCE

SIGNATURE WITH SEAL

REVISIONS DESCRIPTION DATE

03/07/202 SHEET NAME

EQUIPMENT SPECIFICATIONS

SHEET NUMBER

S-2