



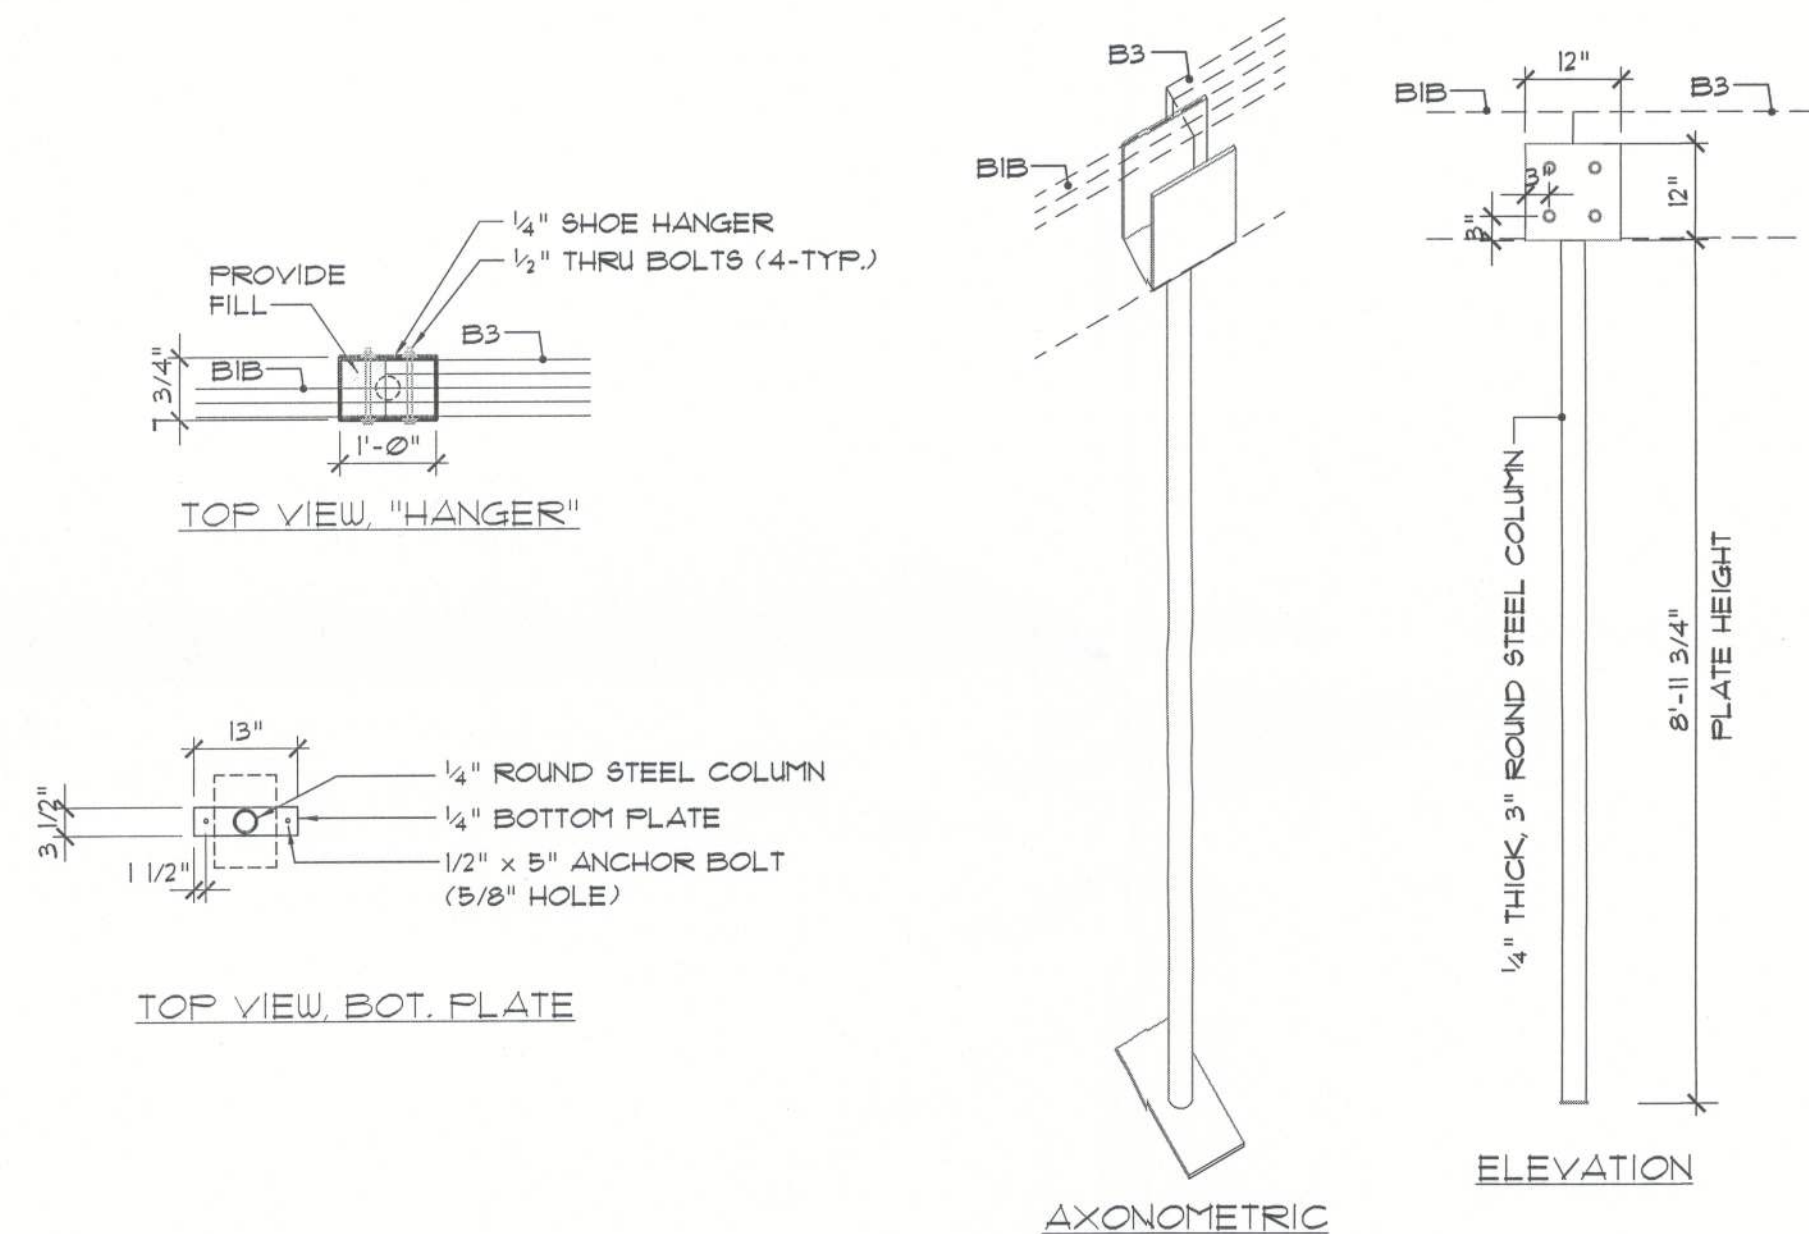

Steel Column Detail
 SCALE: 1/2" = 1'-0"

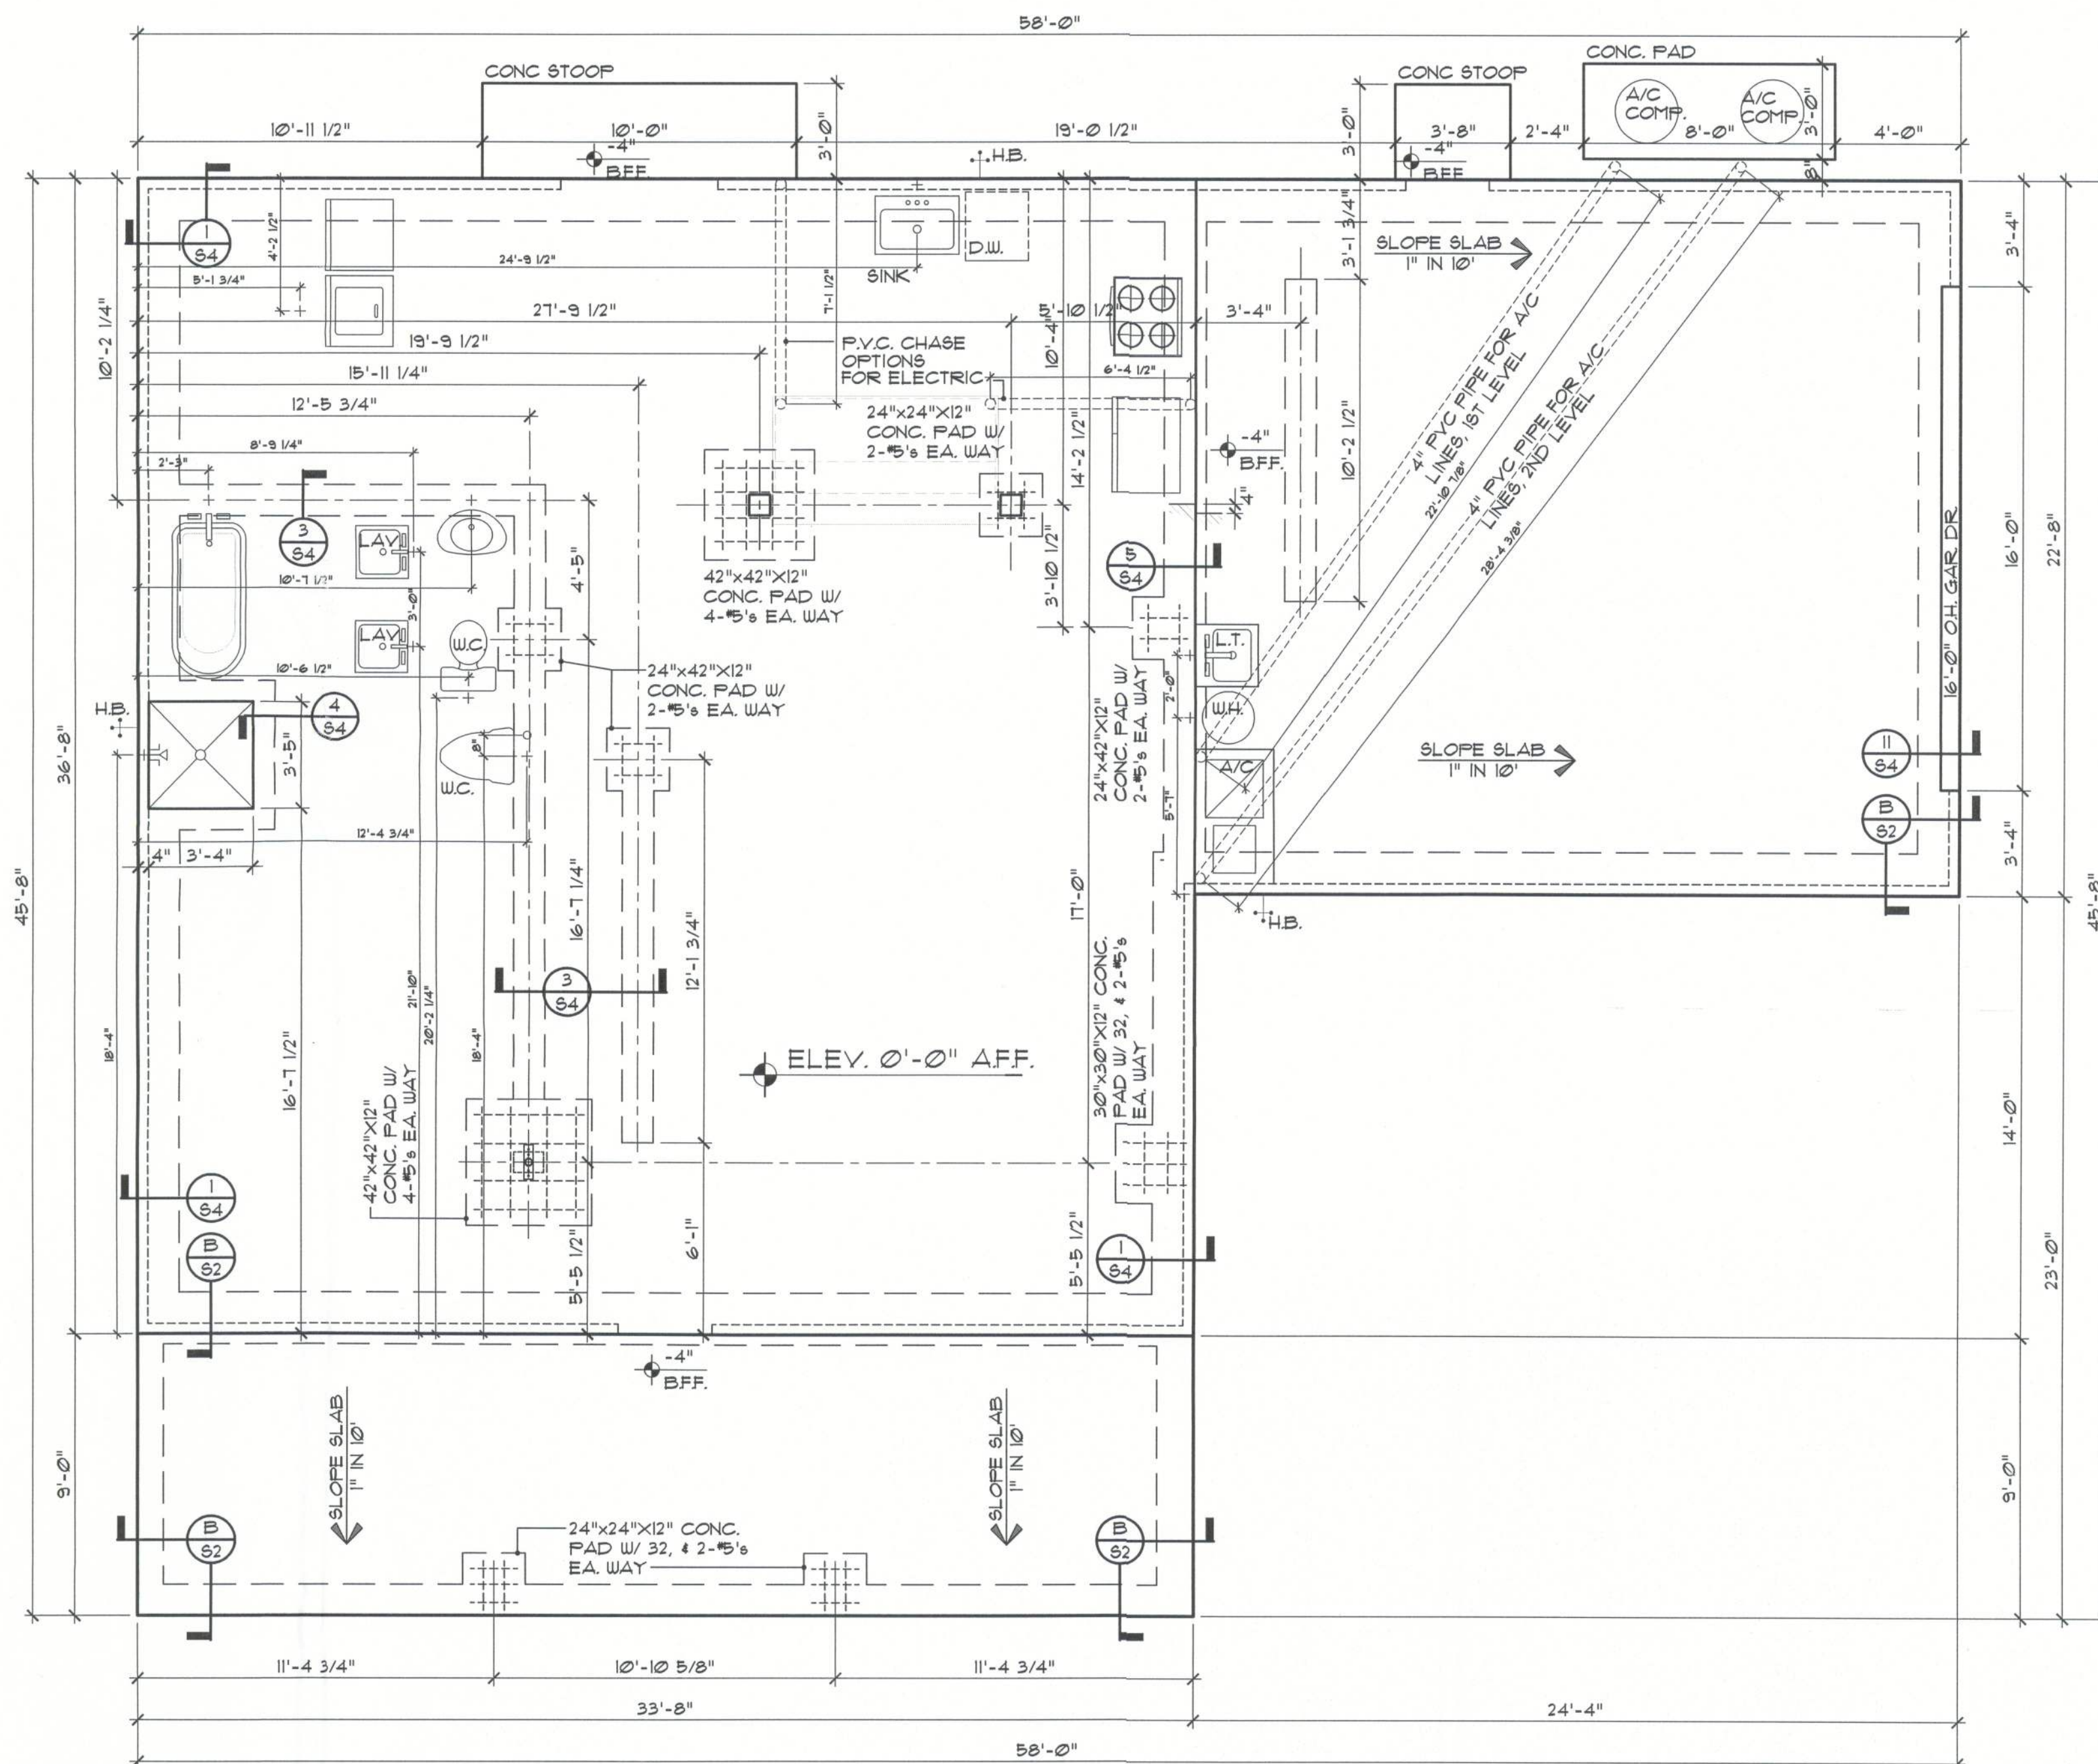

Foundation Plan
 SCALE: 1/4" = 1'-0"

revisions	by

OWENS RESIDENCE

PARCEL ID: 03-65-16-03161-325
 FORT WHITE, FLORIDA

Seal
 GILL ENGINEERING
 SERVICES, INC
 AUTH # 30824
 GARY GILL PE #51942
 163 SW MIDTOWN PL
 LAKE CITY, FL 32025
 386-590-1242

job no
 OWENS 1123
 drawn by
 DA
 checked

date
 05/14/24
 scale
 AS NOTED



S1