


DESCRIPTION:

Cannon Creek Place Lot 45 (0.51 Acres) Lake City, FL



SITE PLAN
SCALE: 1" = 20'

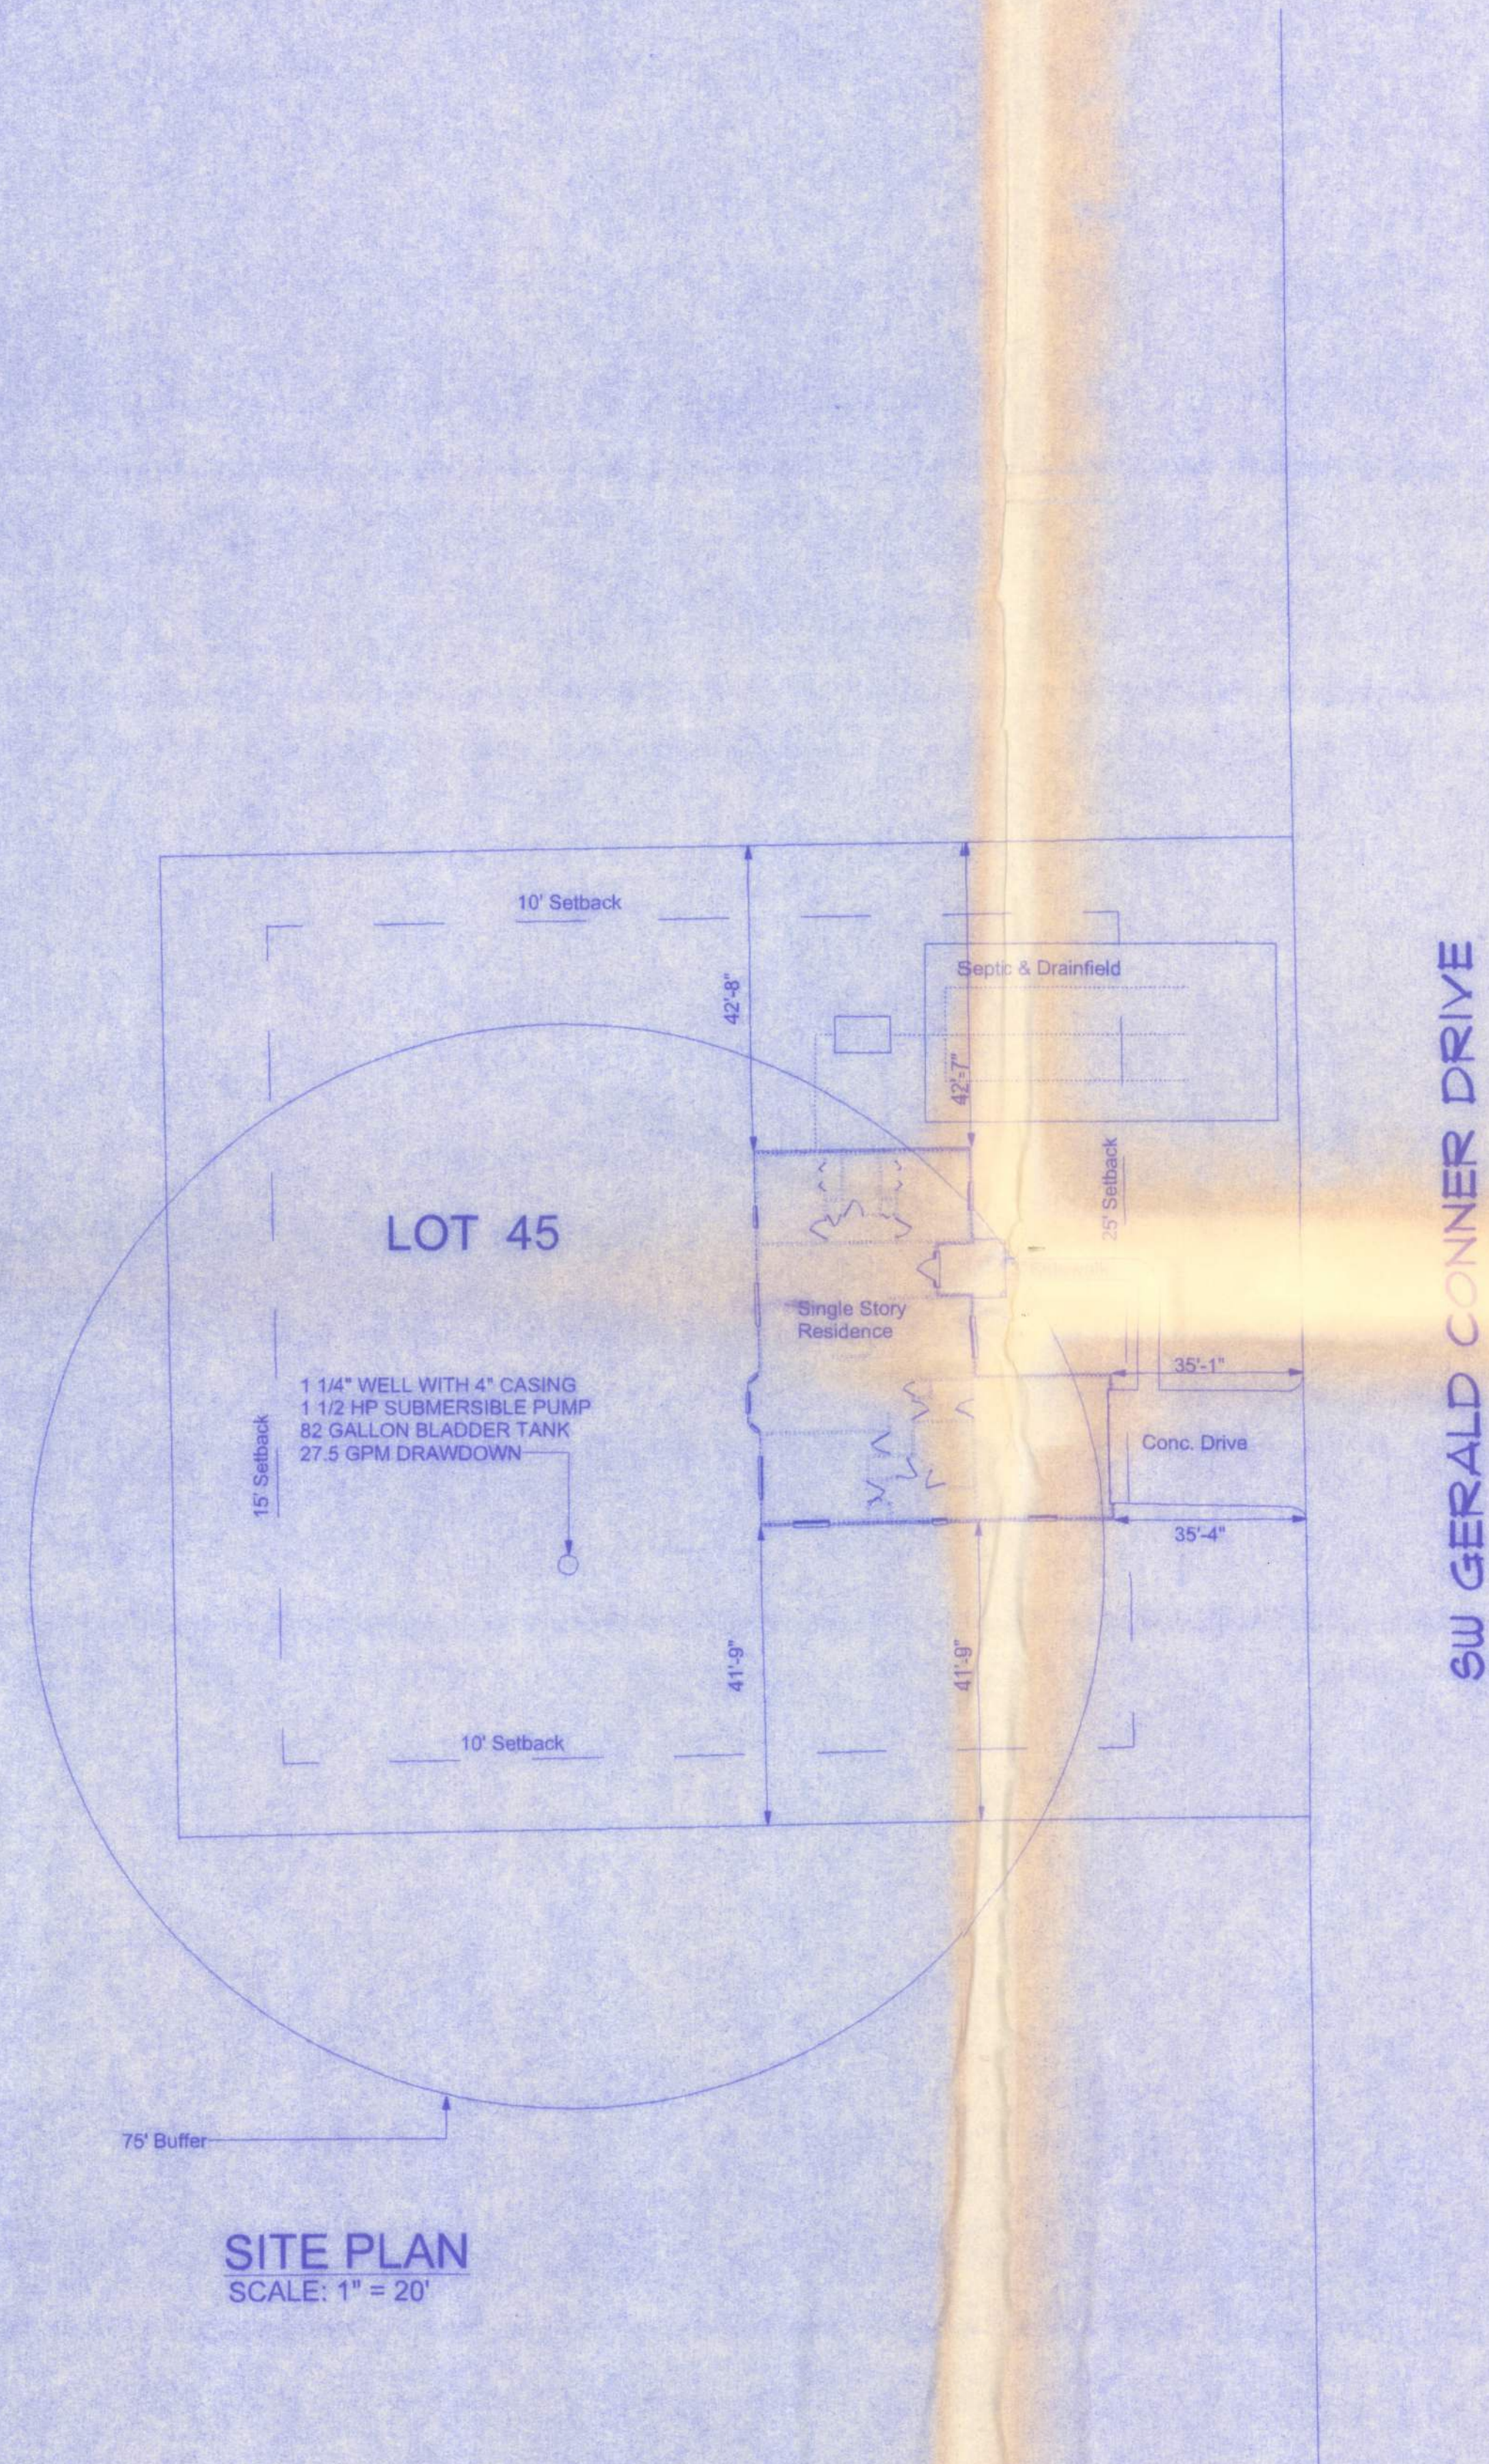

161 NW MADISON STREET
SUITE #102
LAKE CITY, FL 32055
(386) 758-4209
CERTIFICATE OF AUTHORIZATION # 0012345678

DATE
09/21/05
DRAWN BY
W.H.F.

REVISIONS

SHEET SP-1

OF 1

PROJECT NO.

ST. JOHNS MODEL
CANNON CREEK MODEL LOT 45

W.H.F.
9/26/05