
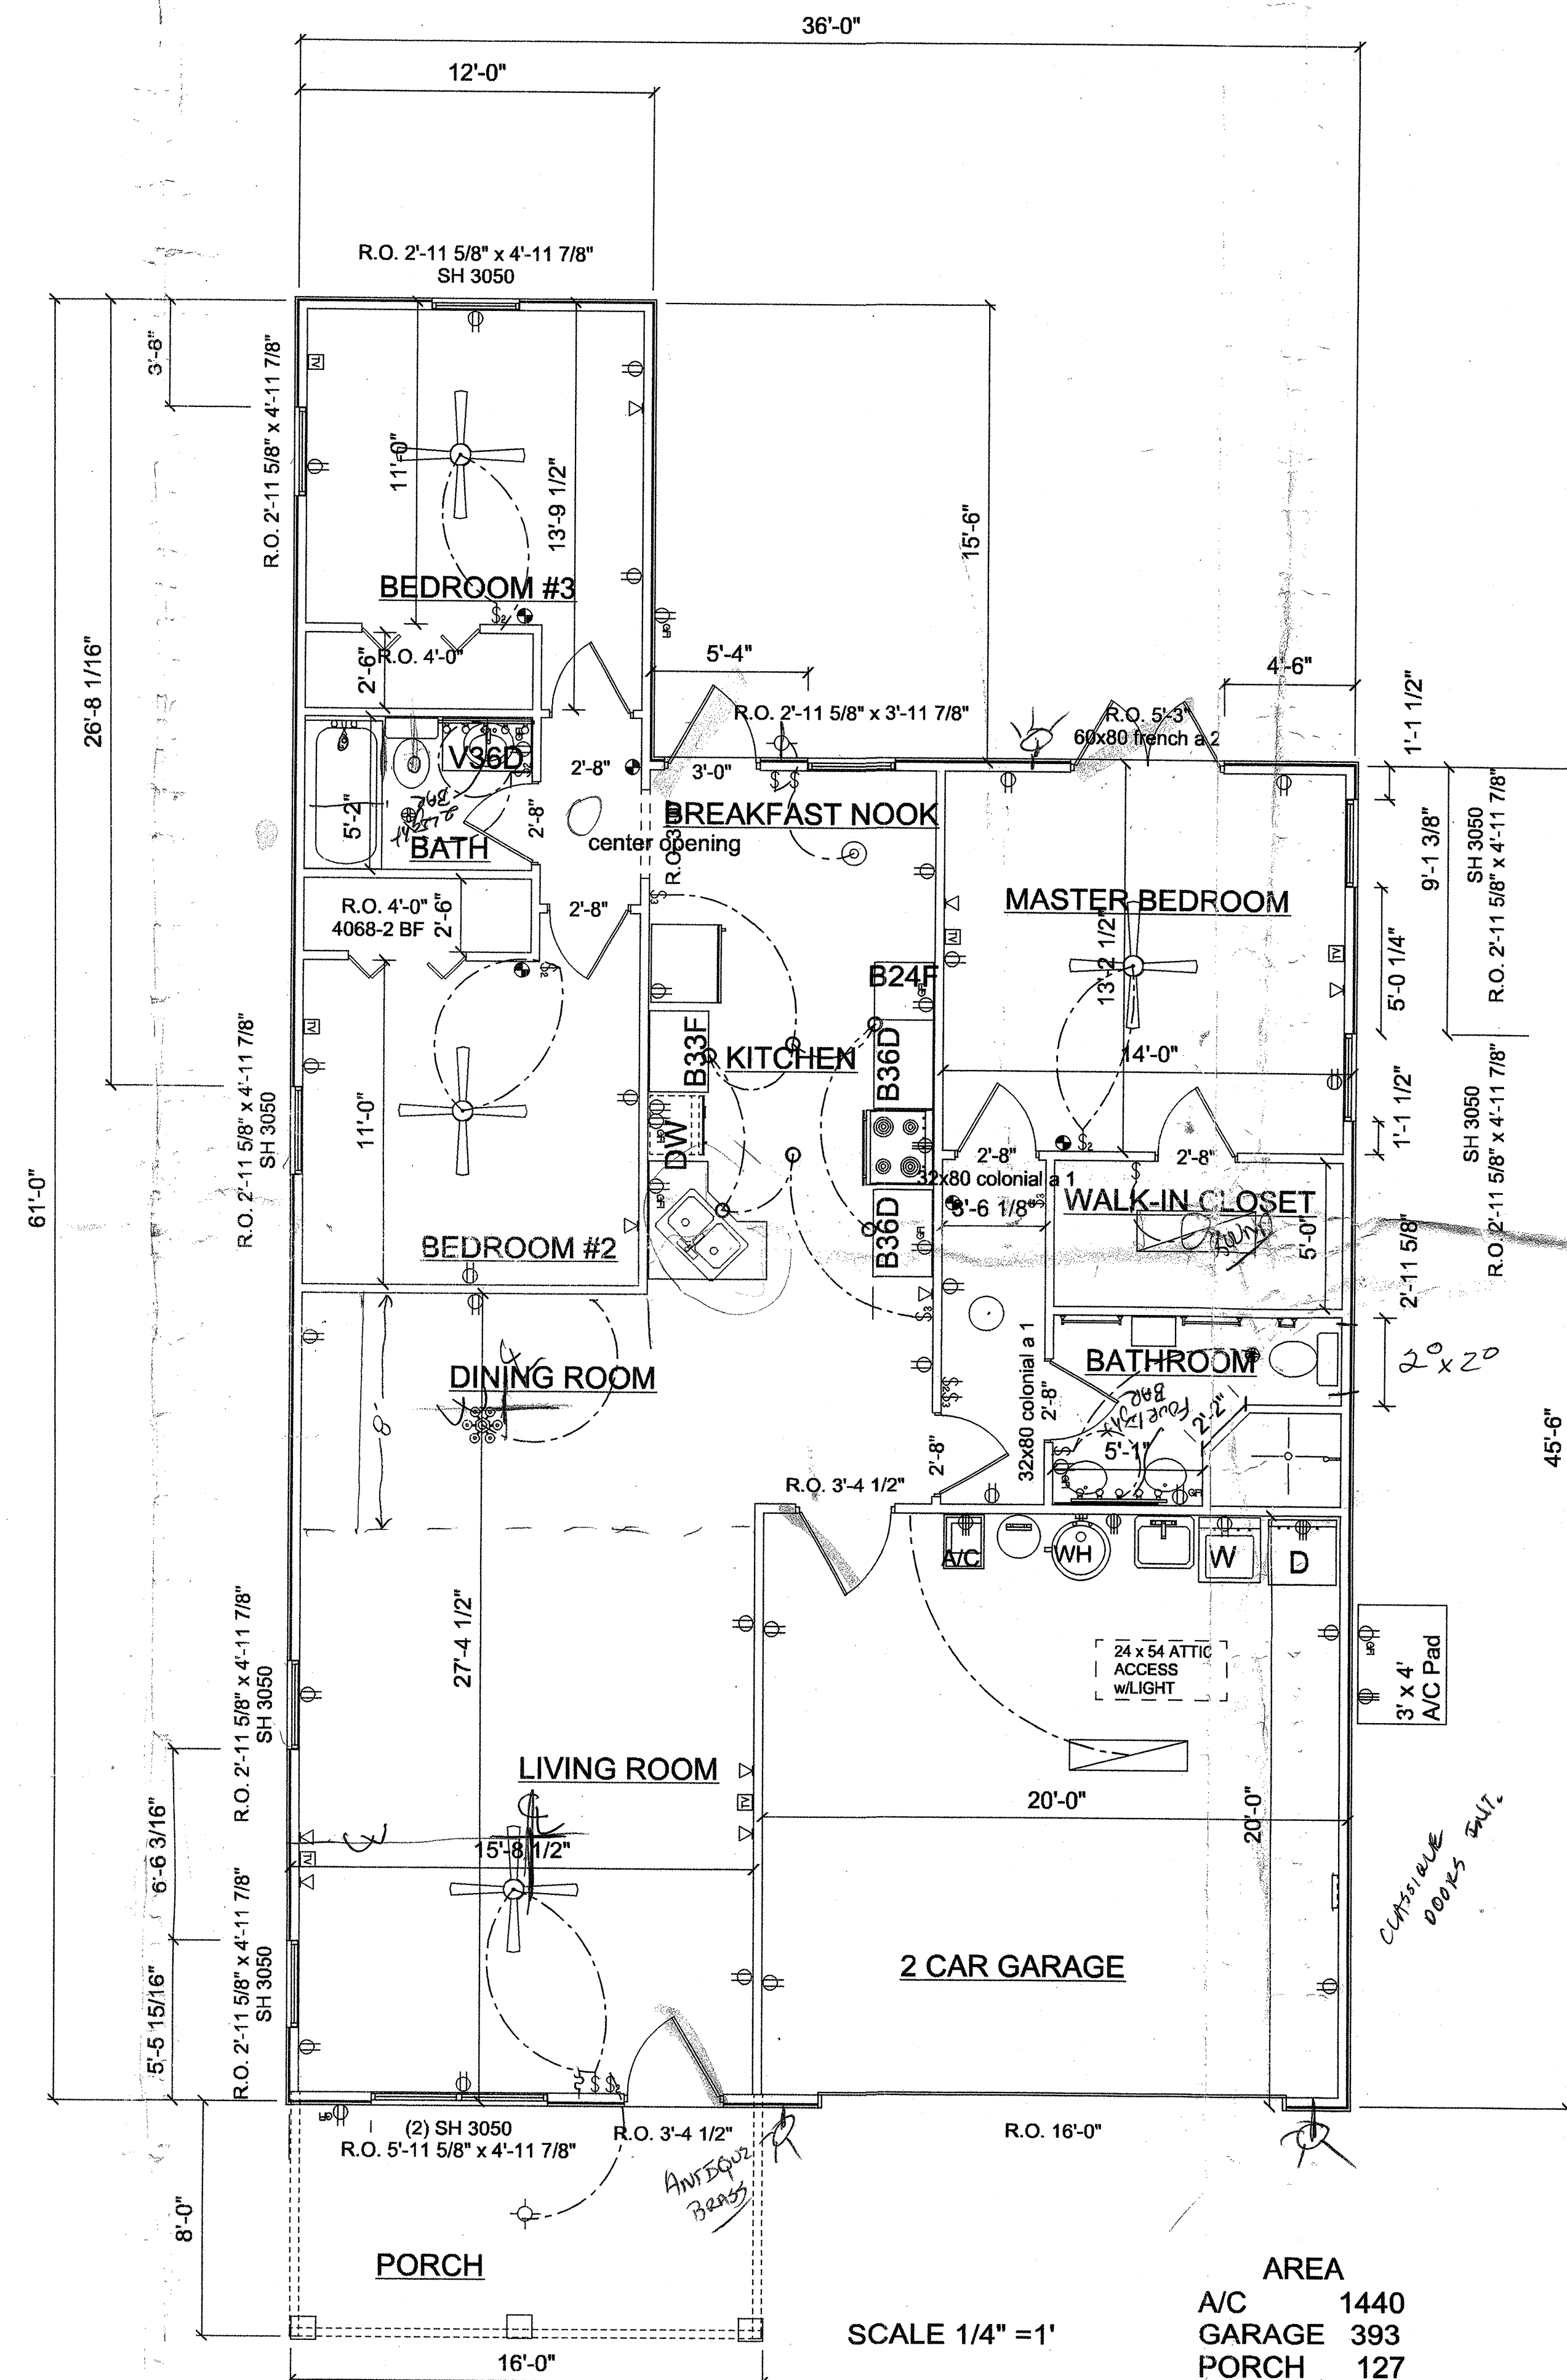


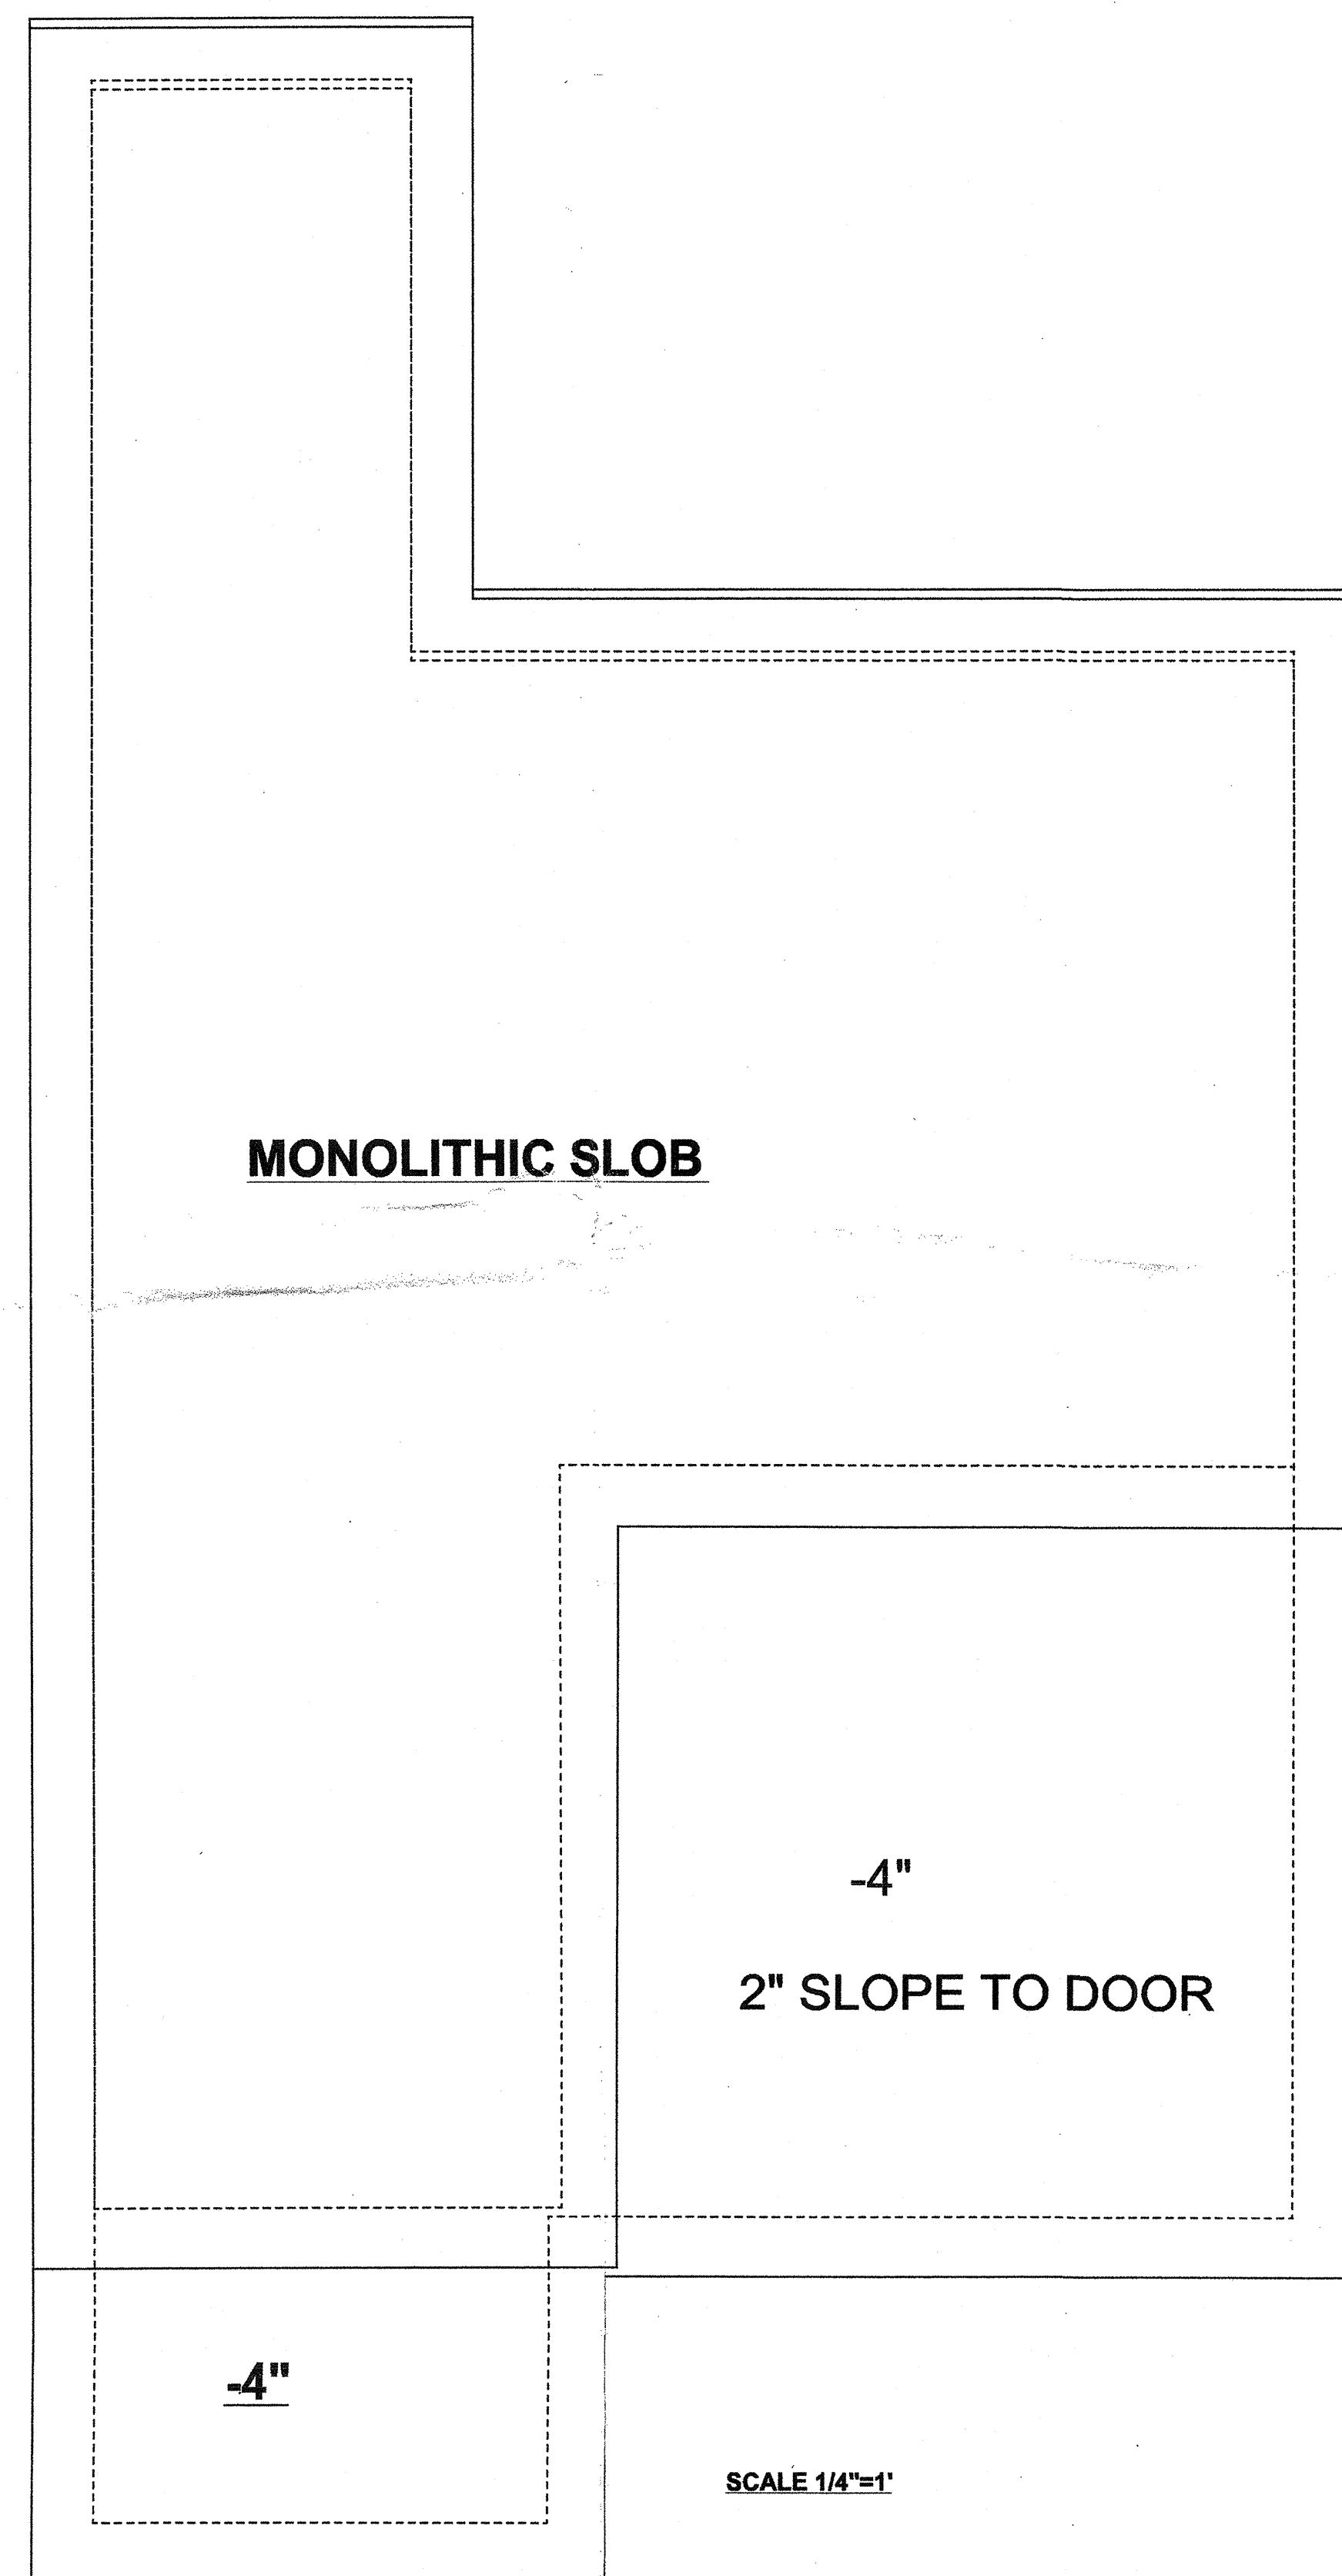

	COPYRIGHT APPLIED
DRAWING NO.	
DATE:	Pec. 2020
REVISION DATE:	Chemery's Construction LLC

Chemerys
Construction
LLC

CONST

Dec. 2020

bank:

PLAN NAME: Fort White Station Lot 6

1
2
3
4
5
6


SHEET NO.

Q


3



FRONT ELEVATION

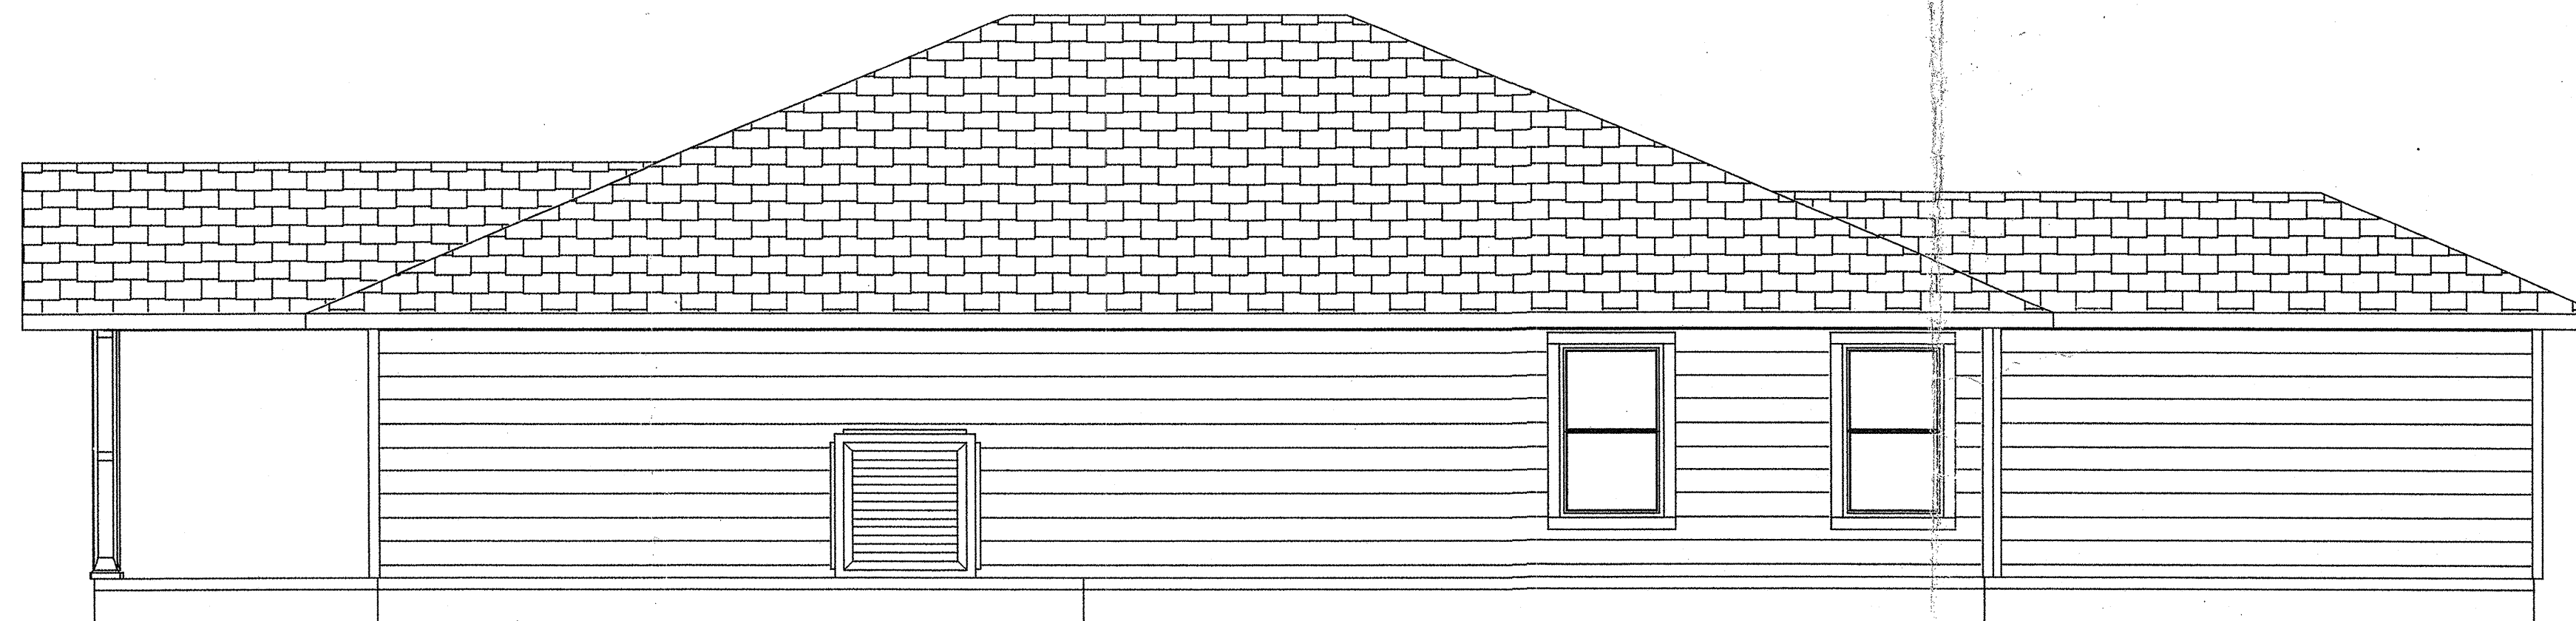

Right Elevation

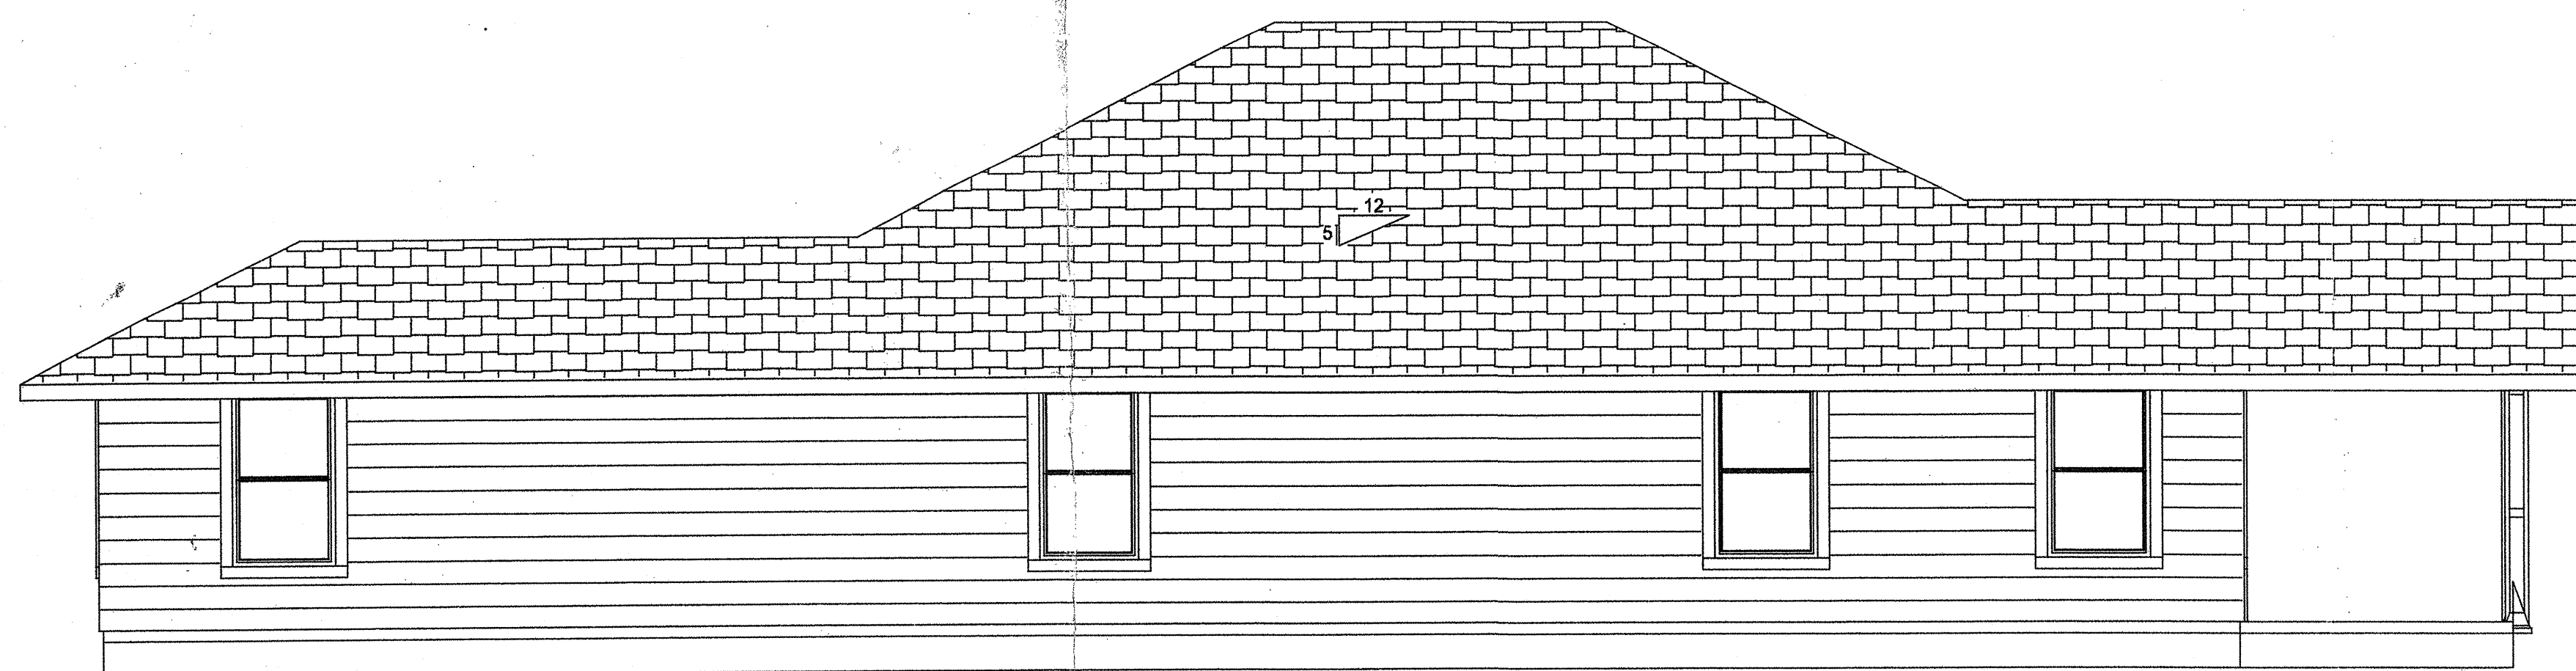

LEFT SIDE ELEVATION



BACK ELEVATION

SCALE 1/4" = 1'

CUSTOMER NAME

Chemerys
Construction LLC
DATE: Dec 2020
JOB NO.

BOOK: Fort White Station Lot 6
PLAN NAME: DRAWING:

SHEET NO. 1
OF 3