



REVISIONS

SOFTPLAN
ARCHITECTURAL DESIGN SOFTWARE

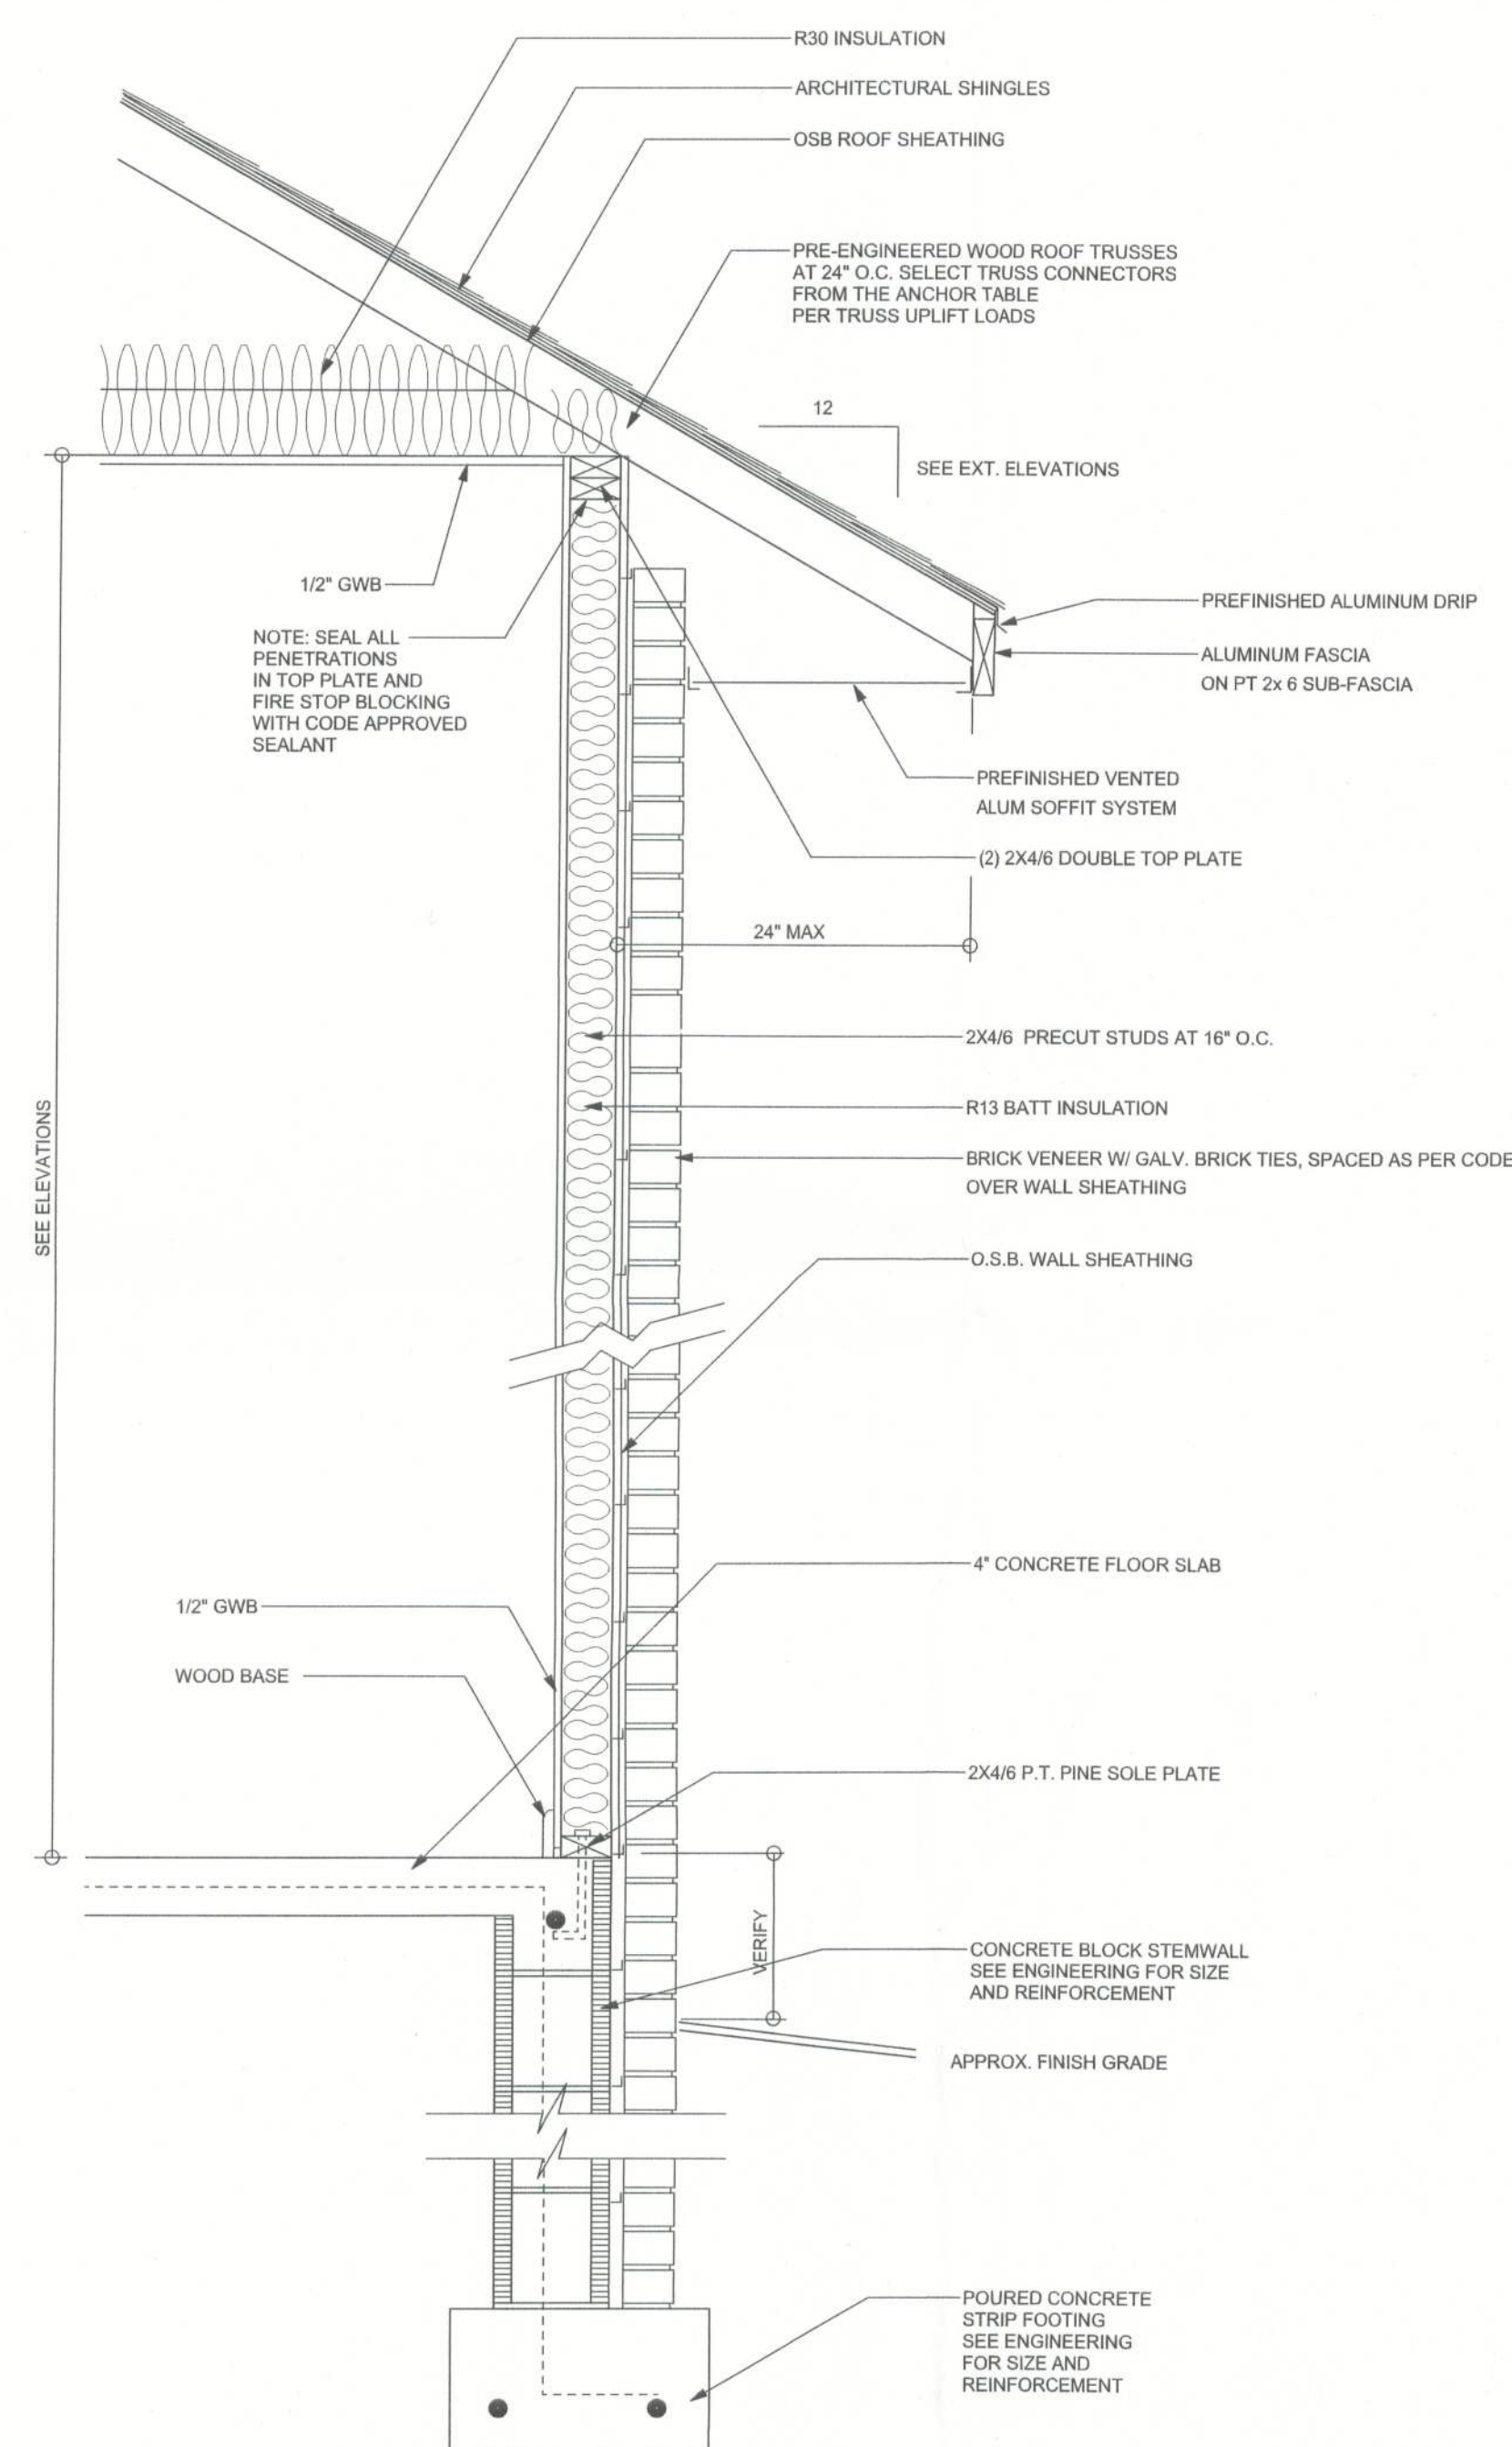

TYPICAL DESIGN WALL SECTION
NON - STRUCTURAL DATA
SCALE: 1\"/>

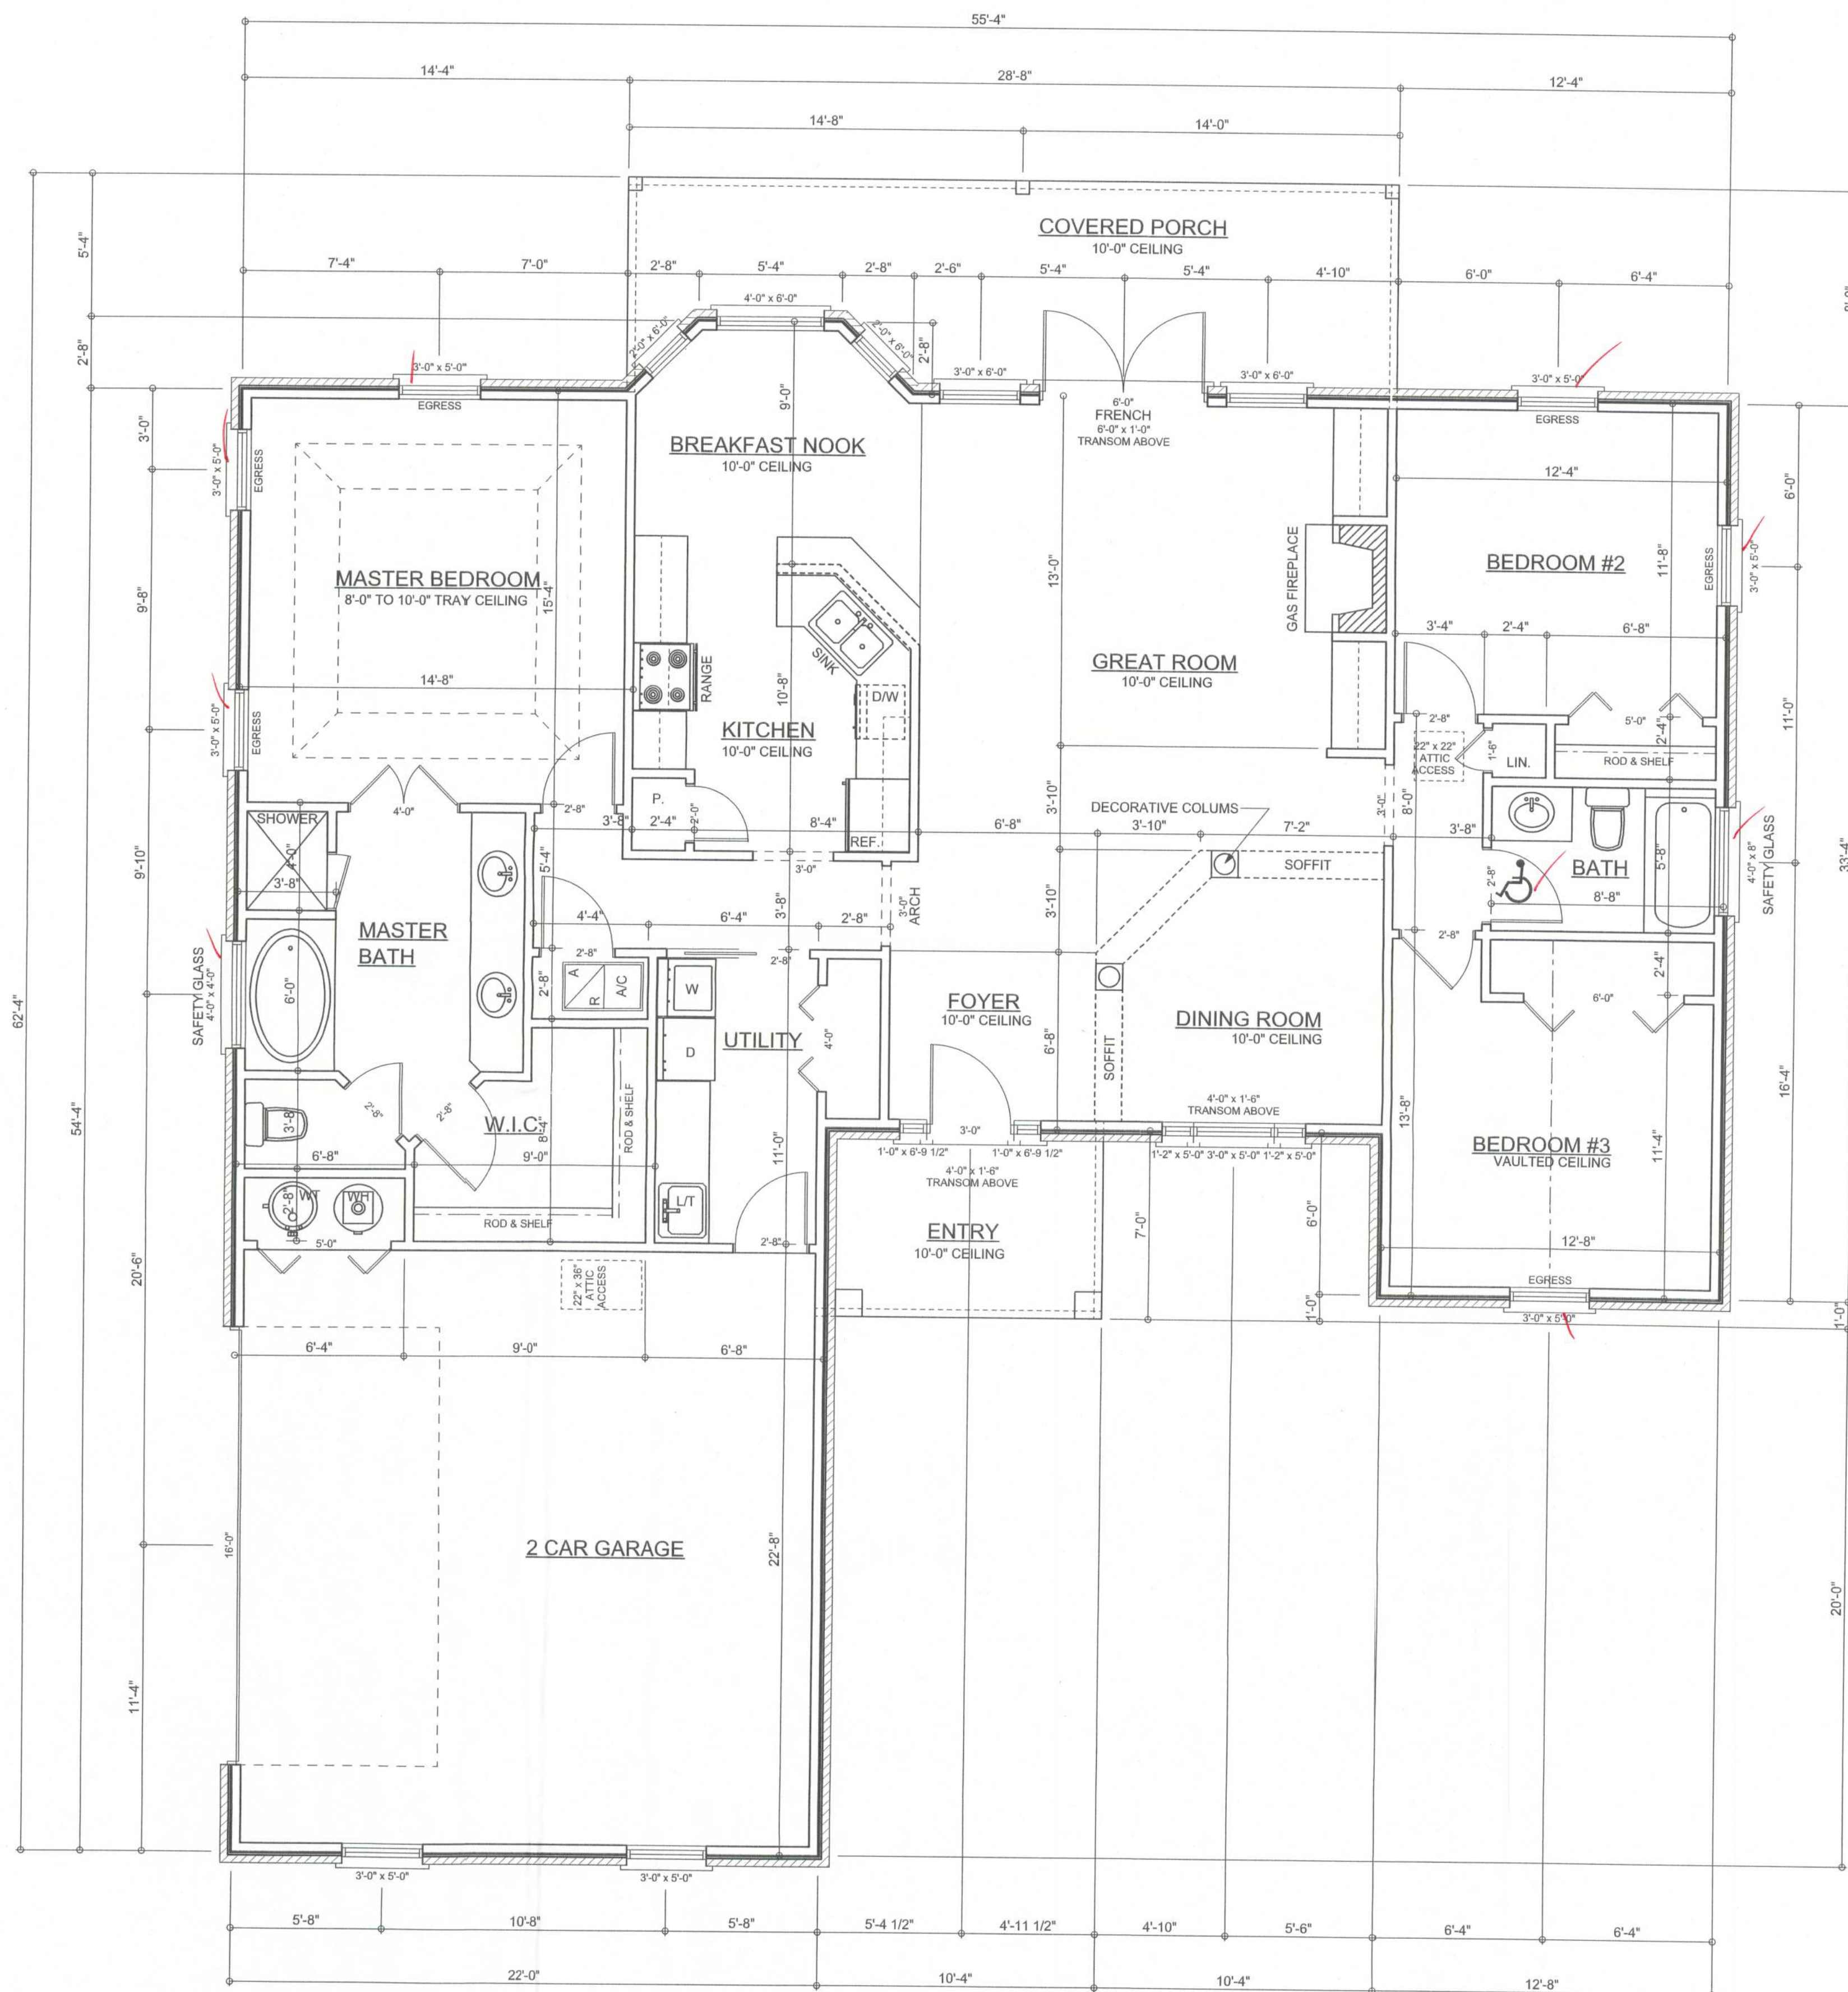

FLOOR PLAN

SCALE: 1/4\"/>

AREA SUMMARY

LIVING AREA	1688	S . F .
GARAGE AREA	516	S . F .
ENTRY AREA	72	S . F .
PORCH AREA	208	S . F .
TOTAL AREA	2484	S . F .

WINDLOAD ENGINEER: Mark Disoway,
PE No.53915, POB 868, Lake City, FL
32056, 386-754-5419

DIMENSIONS:
Stated dimensions supercede scaled
dimensions. Refer all questions to
Mark Disoway, P.E. for resolution.
Do not proceed without clarification.

COPYRIGHTS AND PROPERTY RIGHTS:
Mark Disoway, P.E. hereby expressly reserves
its common law copyrights and property right in
these instruments of service. This document is
not to be reproduced, altered or copied in any
form or manner without first the express written
permission and consent of Mark Disoway.

CERTIFICATION: I hereby certify that I have
examined this plan, and that the applicable
portions of the plan, relating to wind engineering
comply with section 1609, florida building code
2004, to the best of my knowledge.

LIMITATION: This design is valid for one
building, at specified location.

MARK DISOWAY
P.E. 53915

0400705
SEAL

SPARKS CONSTRUCTION

Spec House
Lot 50
Emerald Forest S/D

ADDRESS:
Lot 50 Emerald Forest S/D
Columbia County, Florida

Mark Disoway P.E.
P.O. Box 868
Lake City, Florida 32056
Phone: (386) 754 - 5419
Fax: (386) 269 - 4871

PRINTED DATE:
October 04, 2005

DRAWN BY: David Disoway
CHECKED BY:

FINALS DATE:
03 / Oct / 05

JOB NUMBER:
509016

DRAWING NUMBER

A-2

OF 6 SHEETS