


The Final Plan, Inc. reserves its common law copyrights. These plans and designs are not to be reproduced for a purpose other than the completion of this project without written consent from The Final Plan, Inc.



A Existing Left Elevation
A2 SCALE: 1/4" = 1'-0"

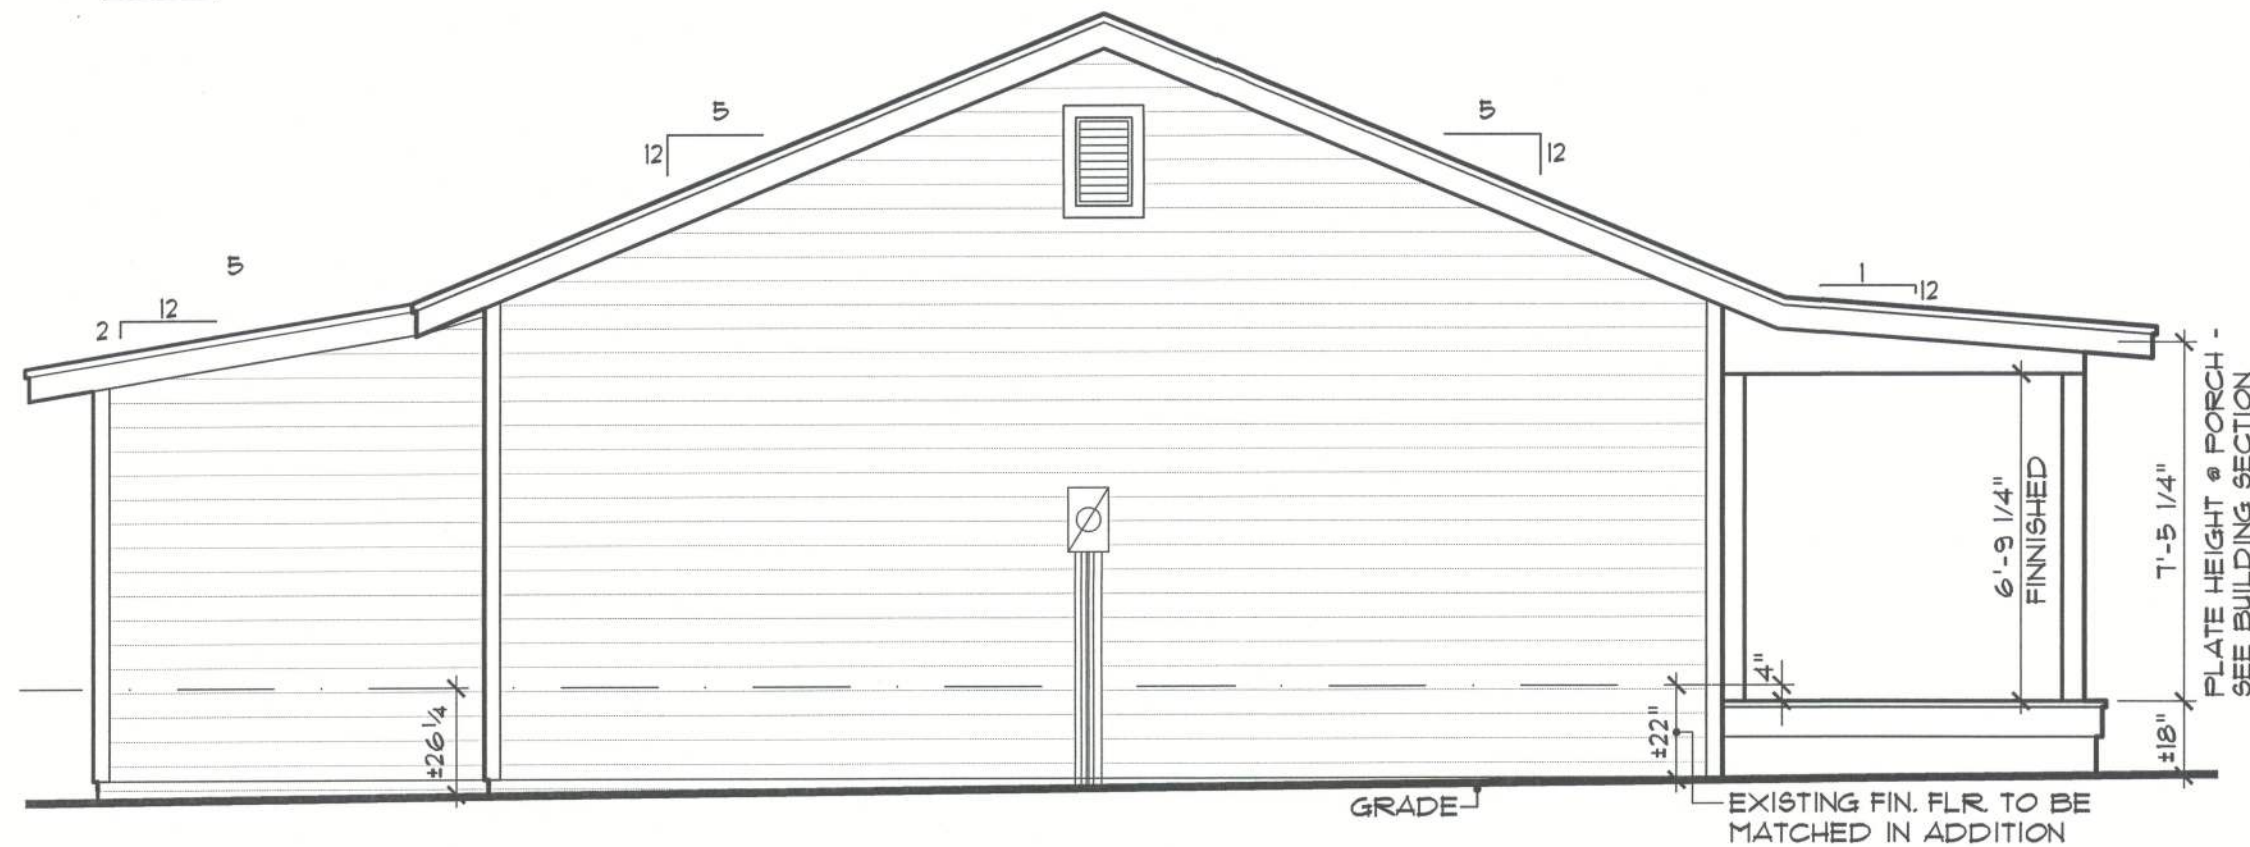

B Proposed Left Elevation
A2 SCALE: 1/4" = 1'-0"




C Existing Right Elevation
A2 SCALE: 1/4" = 1'-0"




D Proposed Right Elevation
A2 SCALE: 1/4" = 1'-0"

SIDE PORCH CEILING OPTIONS:
1. PROVIDE 80" OF CLEAR SPACE (FINISHED) BETWEEN BOT OF BEAM AND DECK OR CONSTRUCT ENTRY AS A SLOPED CEILING.
2. LOWER DECK ENOUGH TO PROVIDE MINIMUM CLEARANCE. STEP TO PORCH TO BE EQUAL TO OR LESS THAN 7/8".

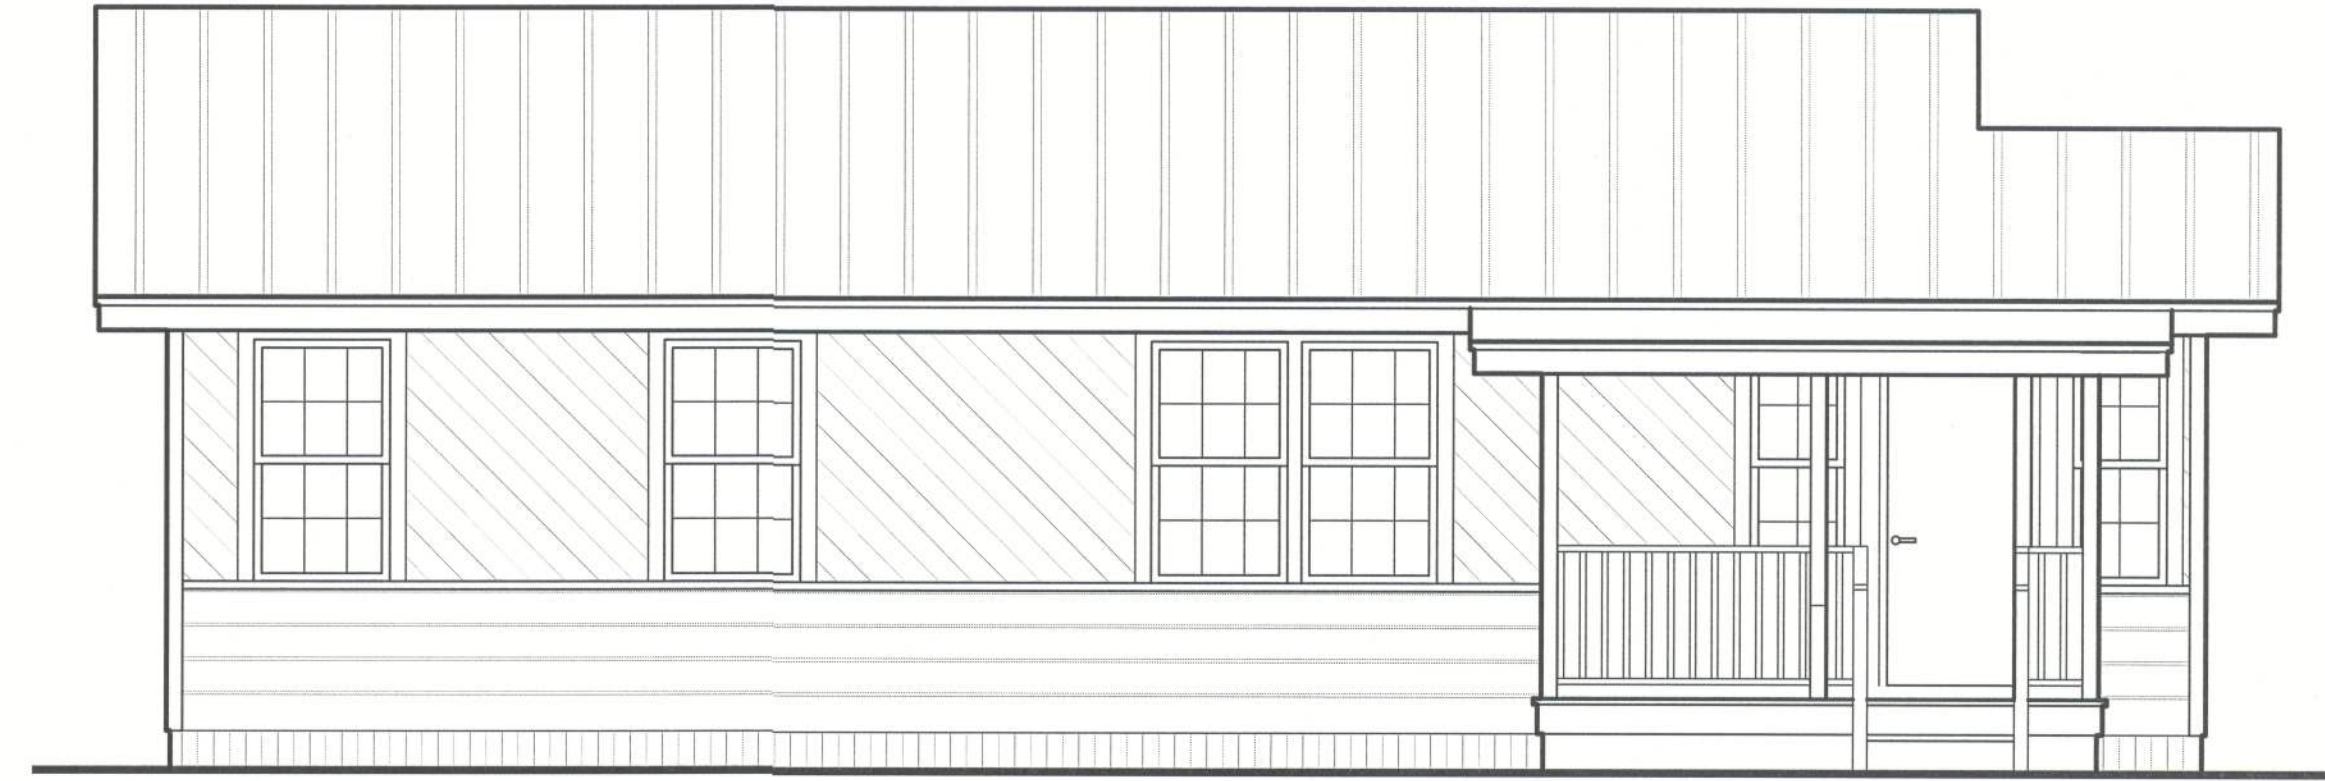

E Existing Front Elevation
A2 SCALE: 1/4" = 1'-0"


CONSTRUCTION NOTE:
1. REMOVE ALL SIDING, VERIFY CONDITION OF INSULATION & PROVIDE MIN. R-13 BATT'S INSULATION WHERE NECESSARY.
2. PROVIDE / INSTALL EXTERIOR SHEATHING (PER NAILING SCHEDULE).
3. PROVIDE / INSTALL HOUSE WRAP
4. MATCH / ALIGN EXTERIOR SURFACE OF ADDITION WITH THAT WITH THAT OF EXISTING FOR A SEAMLESS EXTERIOR FINISH

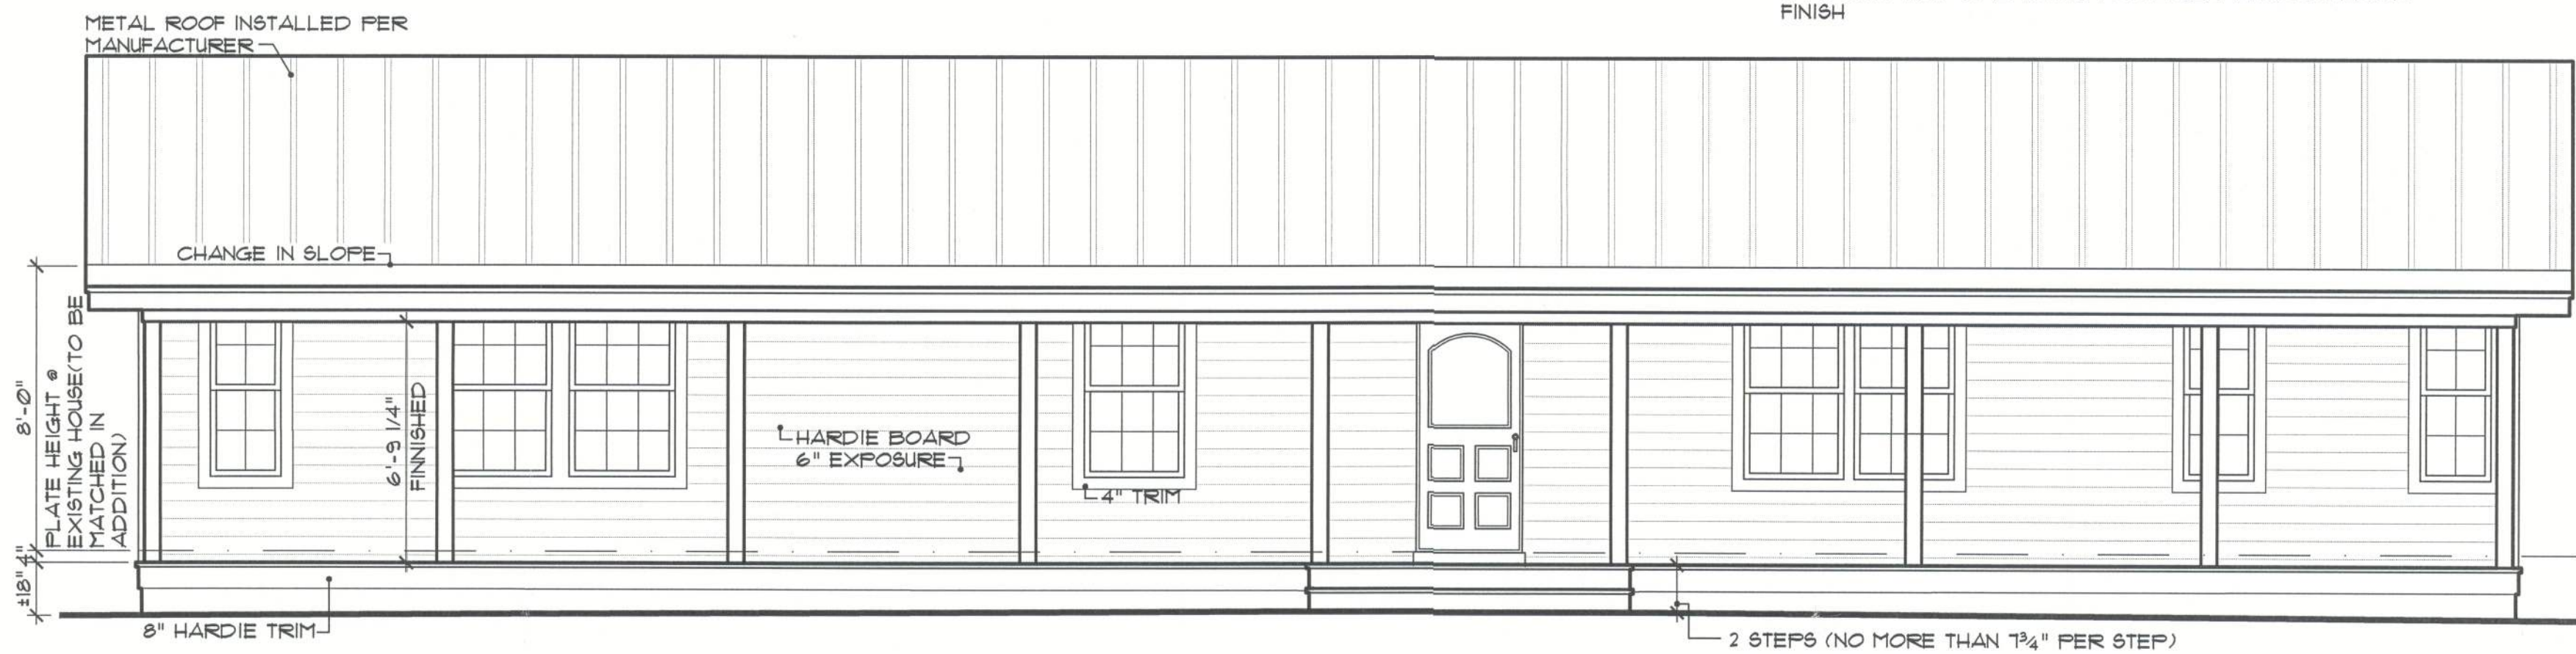

F Proposed Front Elevation
A2 SCALE: 1/4" = 1'-0"



G Existing Rear Elevation
A2 SCALE: 1/4" = 1'-0"

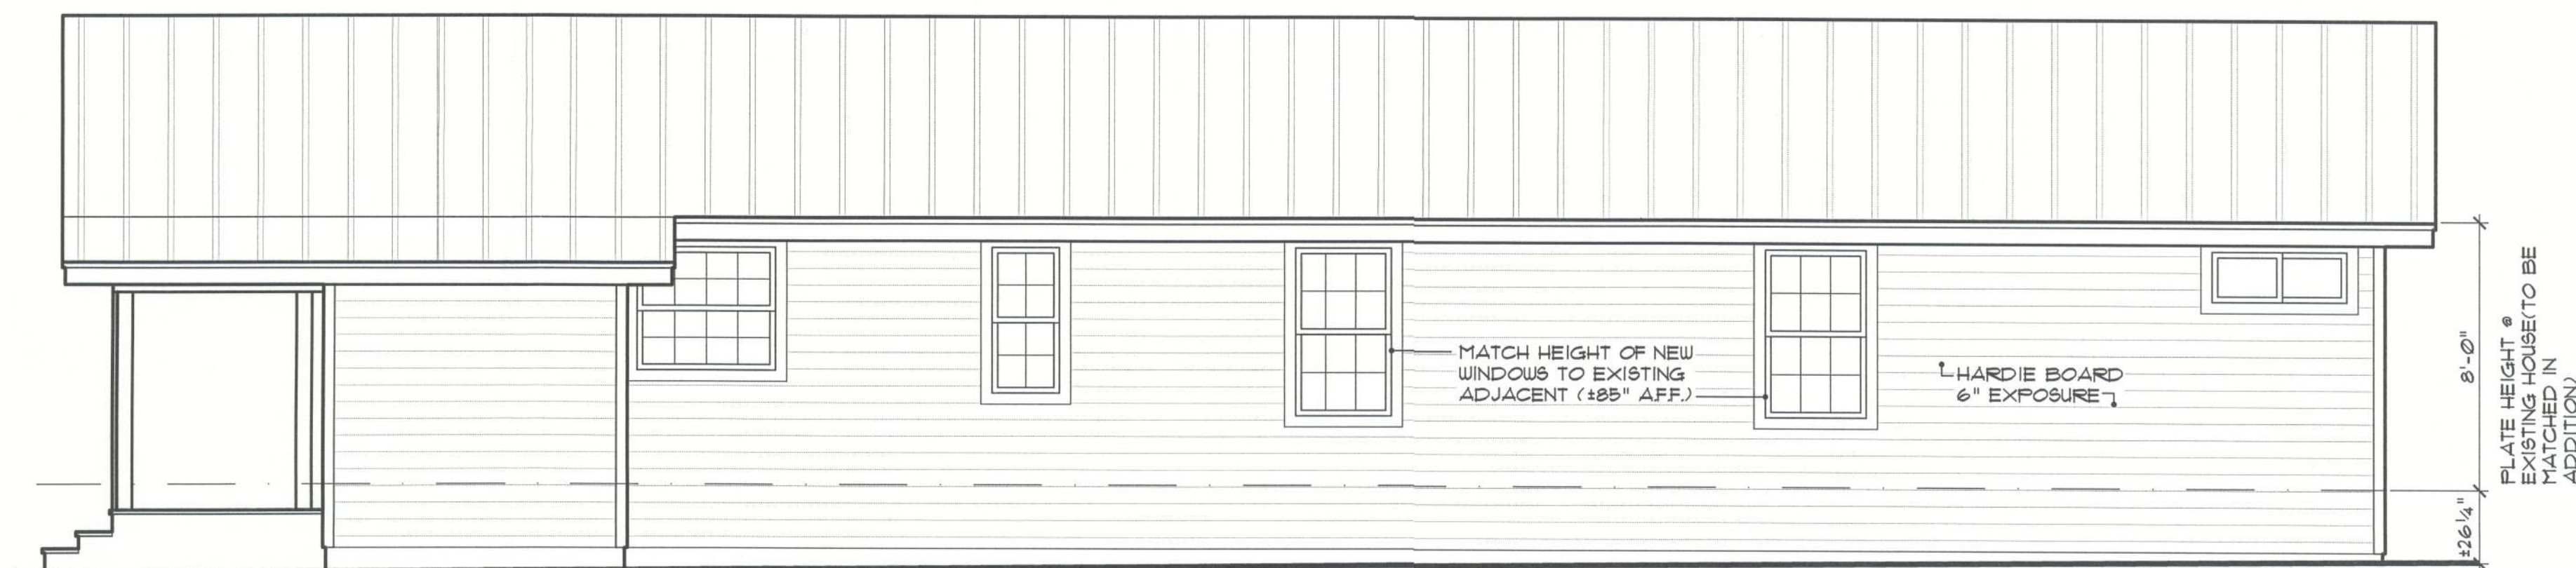

H Existing Rear Elevation
A2 SCALE: 1/4" = 1'-0"

THE FINAL PLAN, INC.
WWW.THEFINALPLAN.COM
TEL. 352.410.2539

CUSTOM DESIGNS, SPACE PLANNING
TENANT BUILD OUTS, ADDITIONS, REMODELS

revisions	by

PARRISH ADDITION
151 SE SHADY WAY
LULU, FLORIDA

job no
PARRISH
drawn by
DA
checked
DA
date
08/03/22
scale
AS NOTED
drawing no.

A2