

Karl F. Hees
PE 169795

PROPOSED:

GULF COAST HEALTH CARE

113 BED SKILLED NURSING FACILITY

10234 NW PROSPERITY PLACE
LAKE CITY COLUMBIA COUNTY, FLORIDA

DO NOT SCALE PRINTS

THE DOCUMENTS AND THE INFORMATION CONTAINED HEREIN ARE THE SOLE PROPERTY OF ARCHITECTURAL CONCEPTS INC. UNAUTHORIZED REPRODUCTION AND/OR REUSE MAY BE PROSECUTED IN ACCORDANCE WITH THE APPROPRIATE COPYRIGHT AND PATENT LAWS.


PUBLICATION	DATE
CONCEPT:	
SCHEMATIC DESIGN:	
PRELIMINARY DESIGN:	
DESIGN DEVELOPMENT:	
PERMIT SET:	
BID SET:	
FOR CONSTRUCTION:	
REVISIONS:	

REVISION 2 4-25-17

16HA047
HEES & ASSOCIATES, INC.
1381 Fifth Street, Sarasota, Florida 34236
Telephone: (941) 955-4555 Fax: (941) 955-9333
karl@heesassociates.com www.heesassociates.com
C.O.A. #27043 © 2017 - Hees & Associates, Inc.
All rights reserved.

TO THE BEST OF THE ENGINEER-OF-RECORD'S KNOWLEDGE AND ABILITY, THE COMPLETED STRUCTURE DEPICTED ON THESE DOCUMENTS COMPLIES WITH THE APPLICABLE MINIMUM BUILDING CODES.


NOTE:
DO NOT SCALE OFF OF THESE DRAWINGS. LAYOUT THE BUILDING USING ALL APPLICABLE CONTRACT DRAWINGS, BUILDING DIMENSIONS AND THE LOCATION OF ALL STRUCTURAL ELEMENTS INCLUDING BUT NOT LIMITED TO SLAB EDGES, WALLS, COLUMNS, OPENINGS AND DEPRESSIONS SHALL BE COORDINATED WITH THE ARCHITECTURAL DRAWINGS PRIOR TO LAYOUT OF THE BUILDING. RESOLVE ANY DISCREPANCIES.

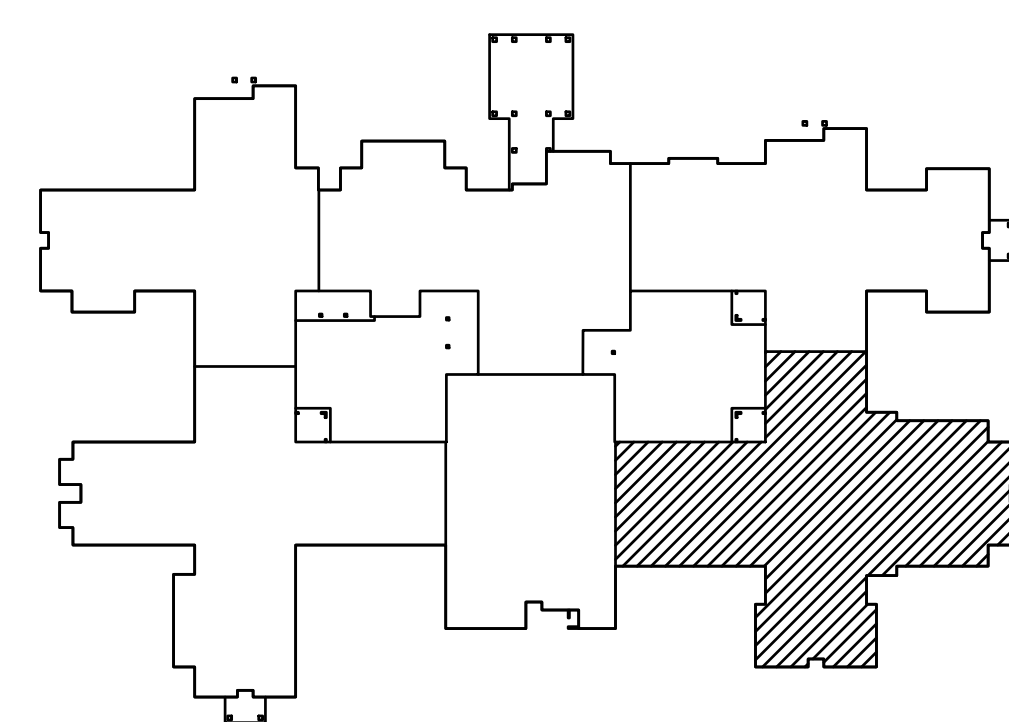

KEYPLAN

PARTIAL FOUNDATION PLAN

SCALE: 1/8" = 1'-0"

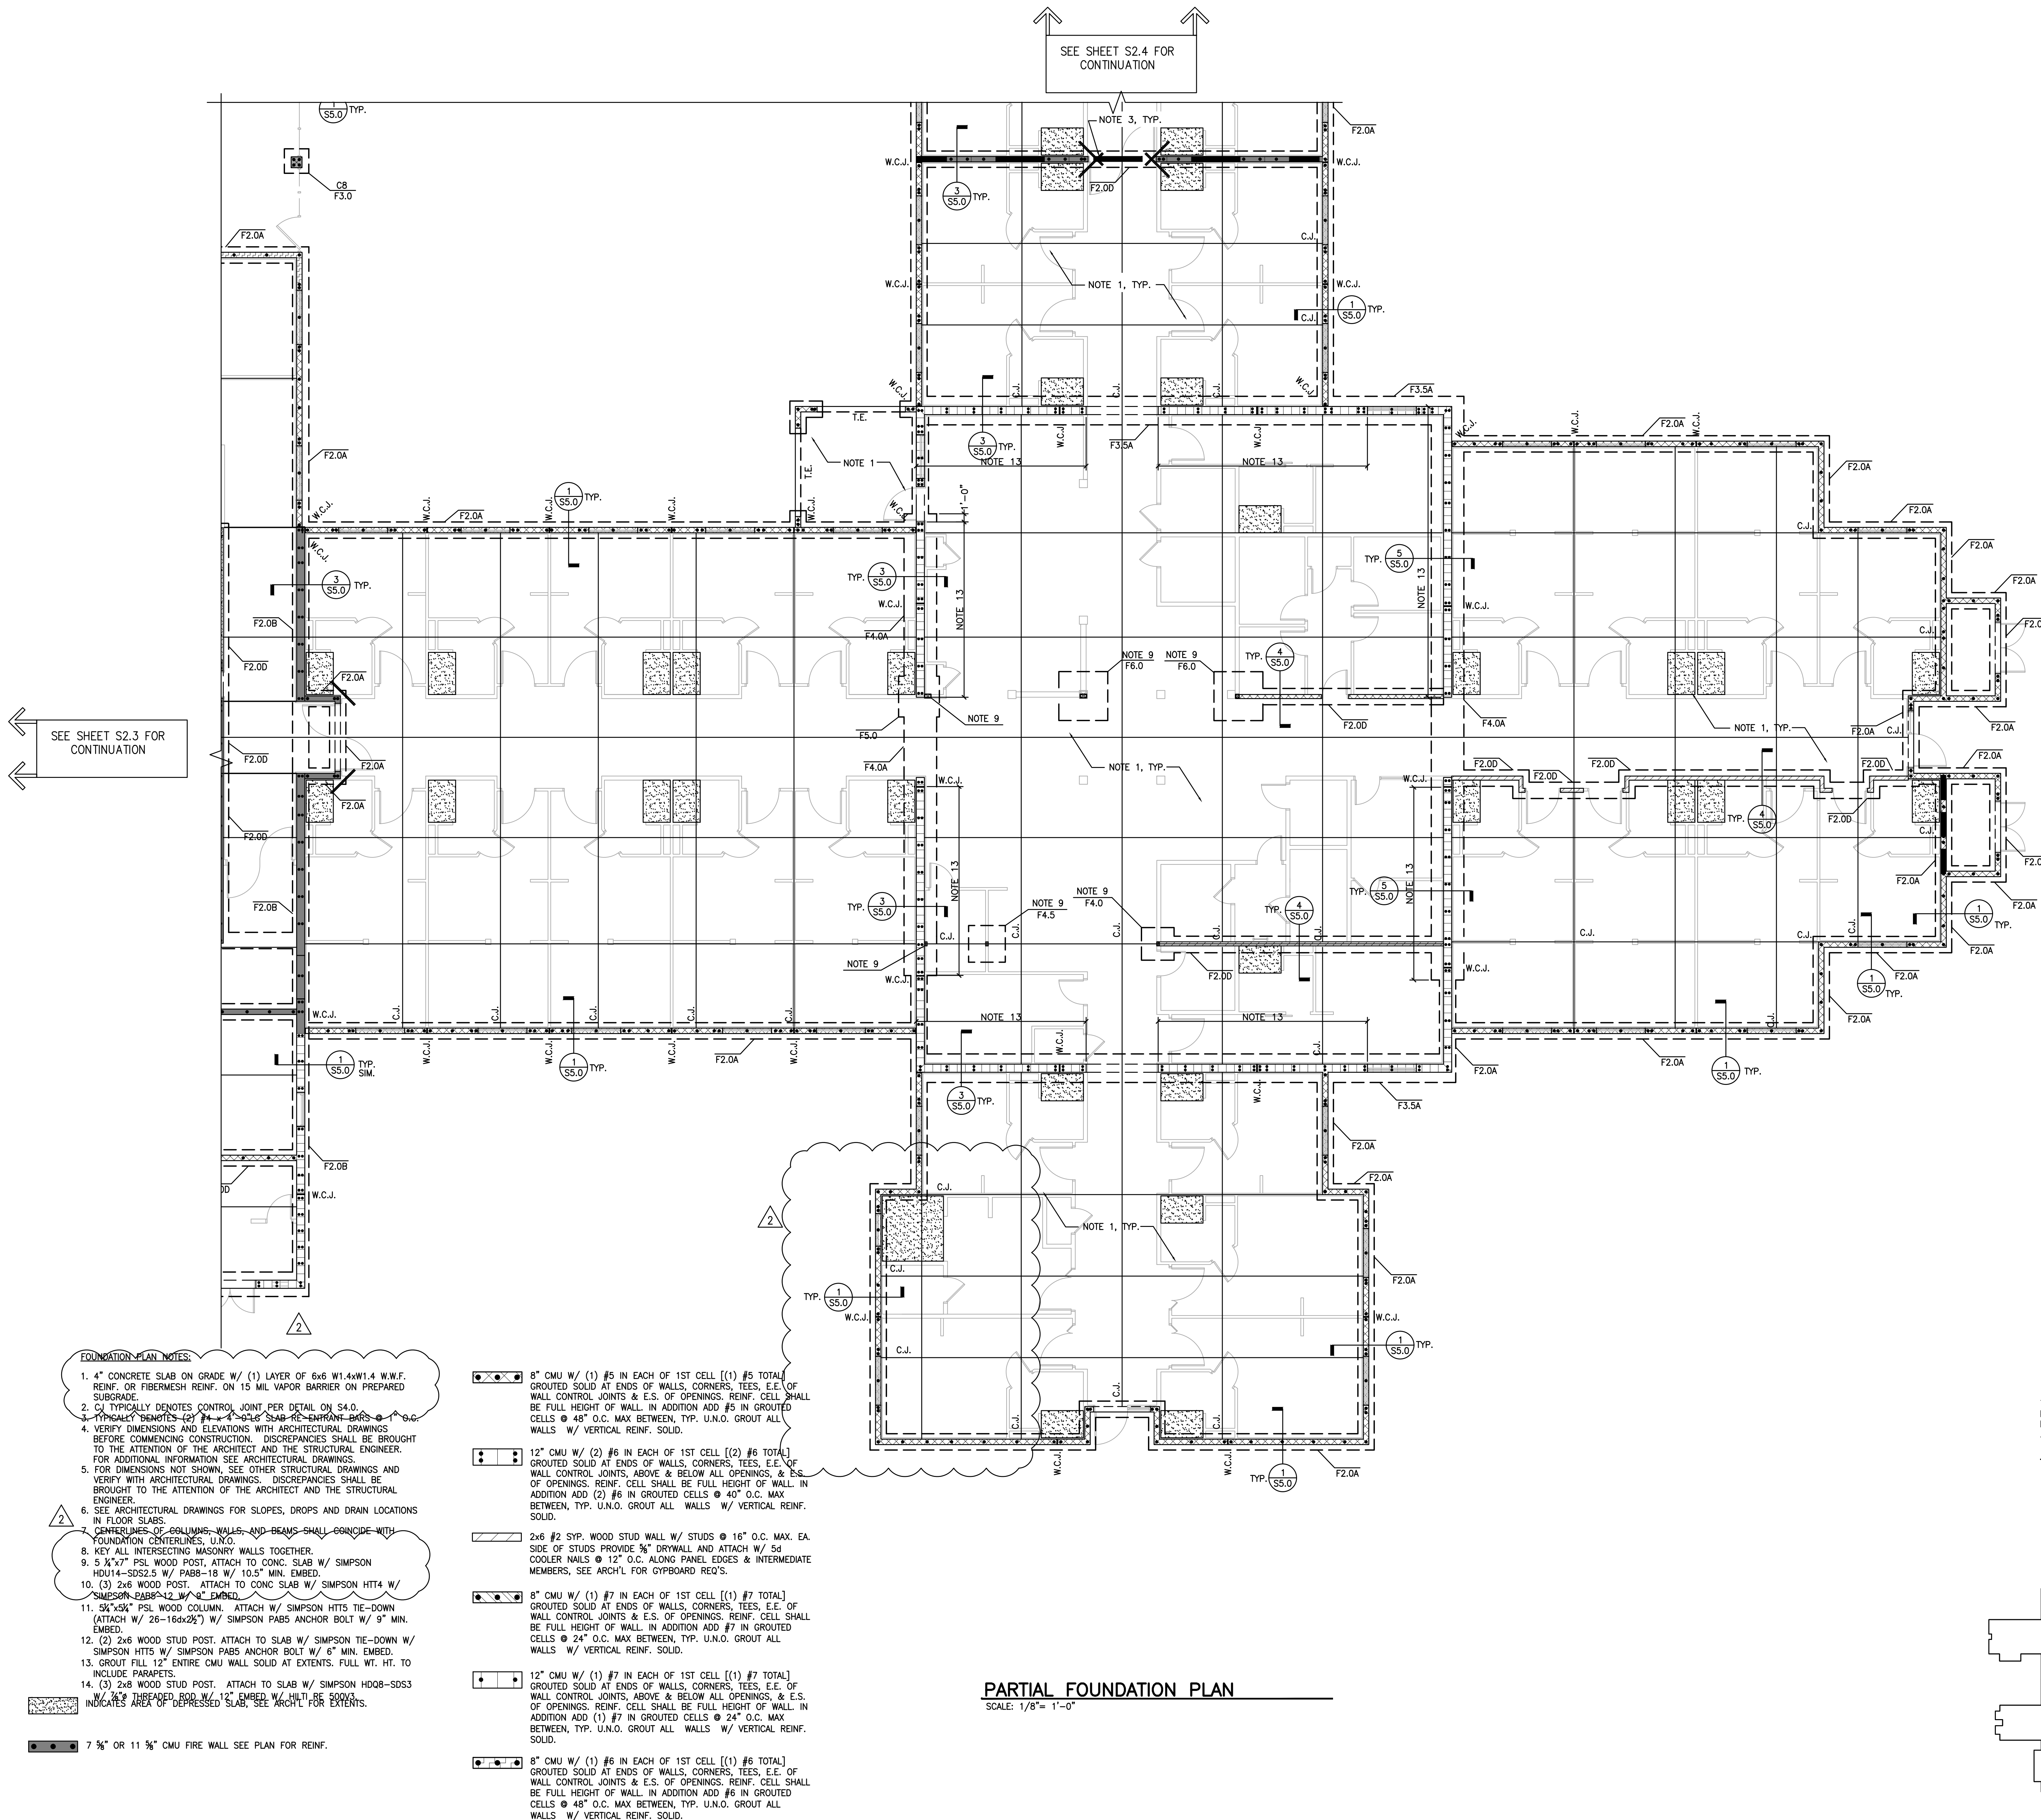

SEE SHEET S2.4 FOR CONTINUATION

SEE SHEET S2.3 FOR CONTINUATION