


Rafter PROFILE

SCALE: 1/4" = 1'-0"

A


NOTE!
SHEATH ROOF W/ 1/2" CDX PLYWOOD PLACED
W/ LONG DIMENSION PERPENDICULAR TO THE
ROOF TRUSSES, SECURE TO FRAMING W/ 12d
NAILS - 6" O.C. ALONG EDGES & 12" O.C. ALONG
INTERMEDIATE SUPPORTS.

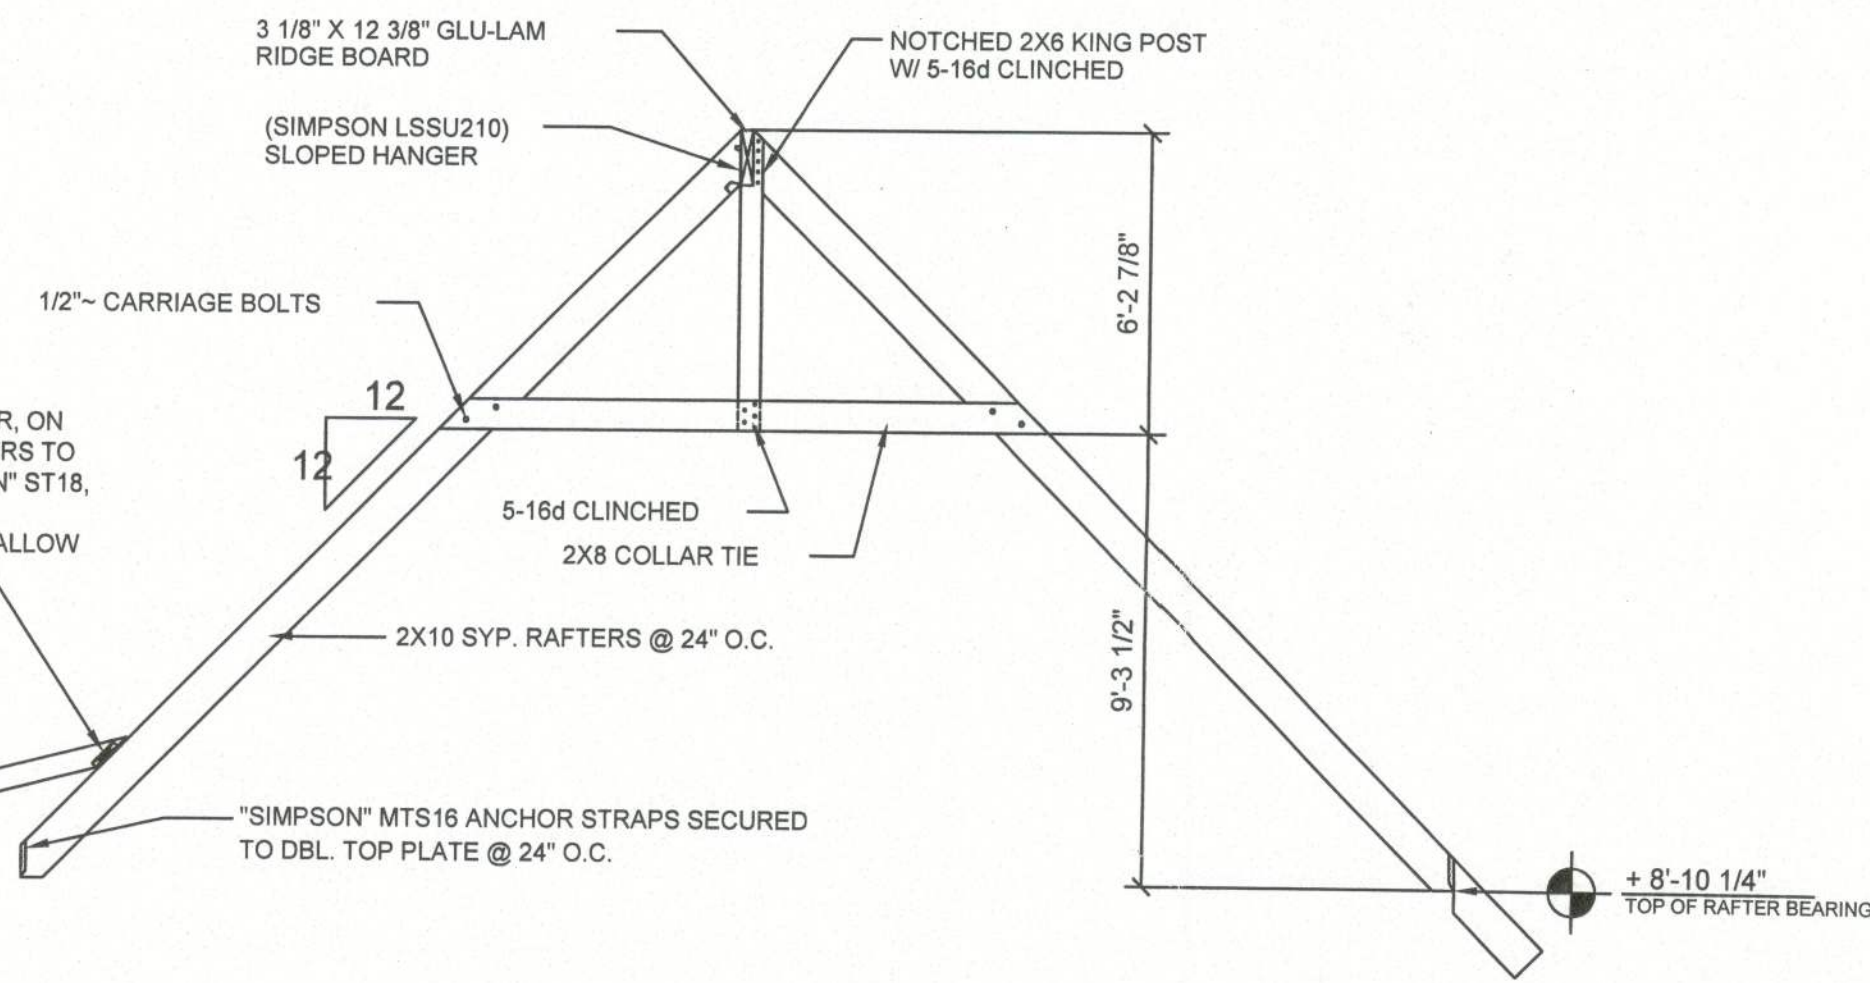

Rafter PROFILE

SCALE: 1/4" = 1'-0"


B

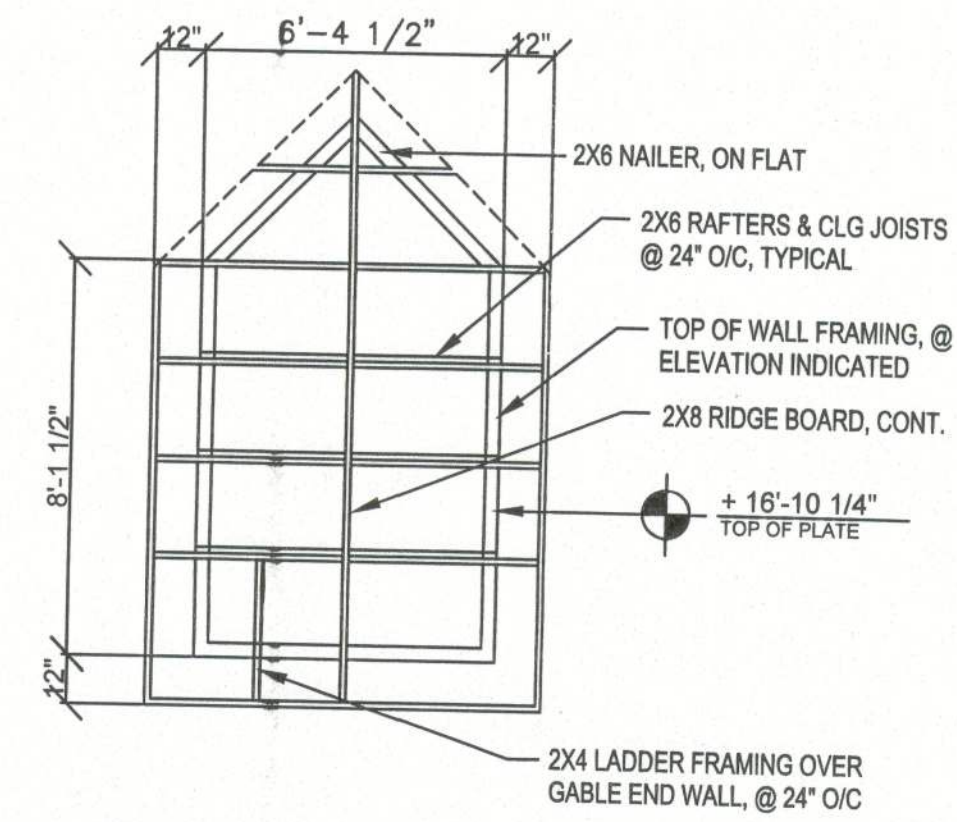

Gable Dormer Framing PLAN


SCALE: 1/4" = 1'-0"

NOTE!
ELEVATION MARKS ARE FOR REFERENCE ONLY.
FINAL ELEVATIONS ARE DETERMINED BY THE
FINISHED LOG WALL - FIELD MEASURE.

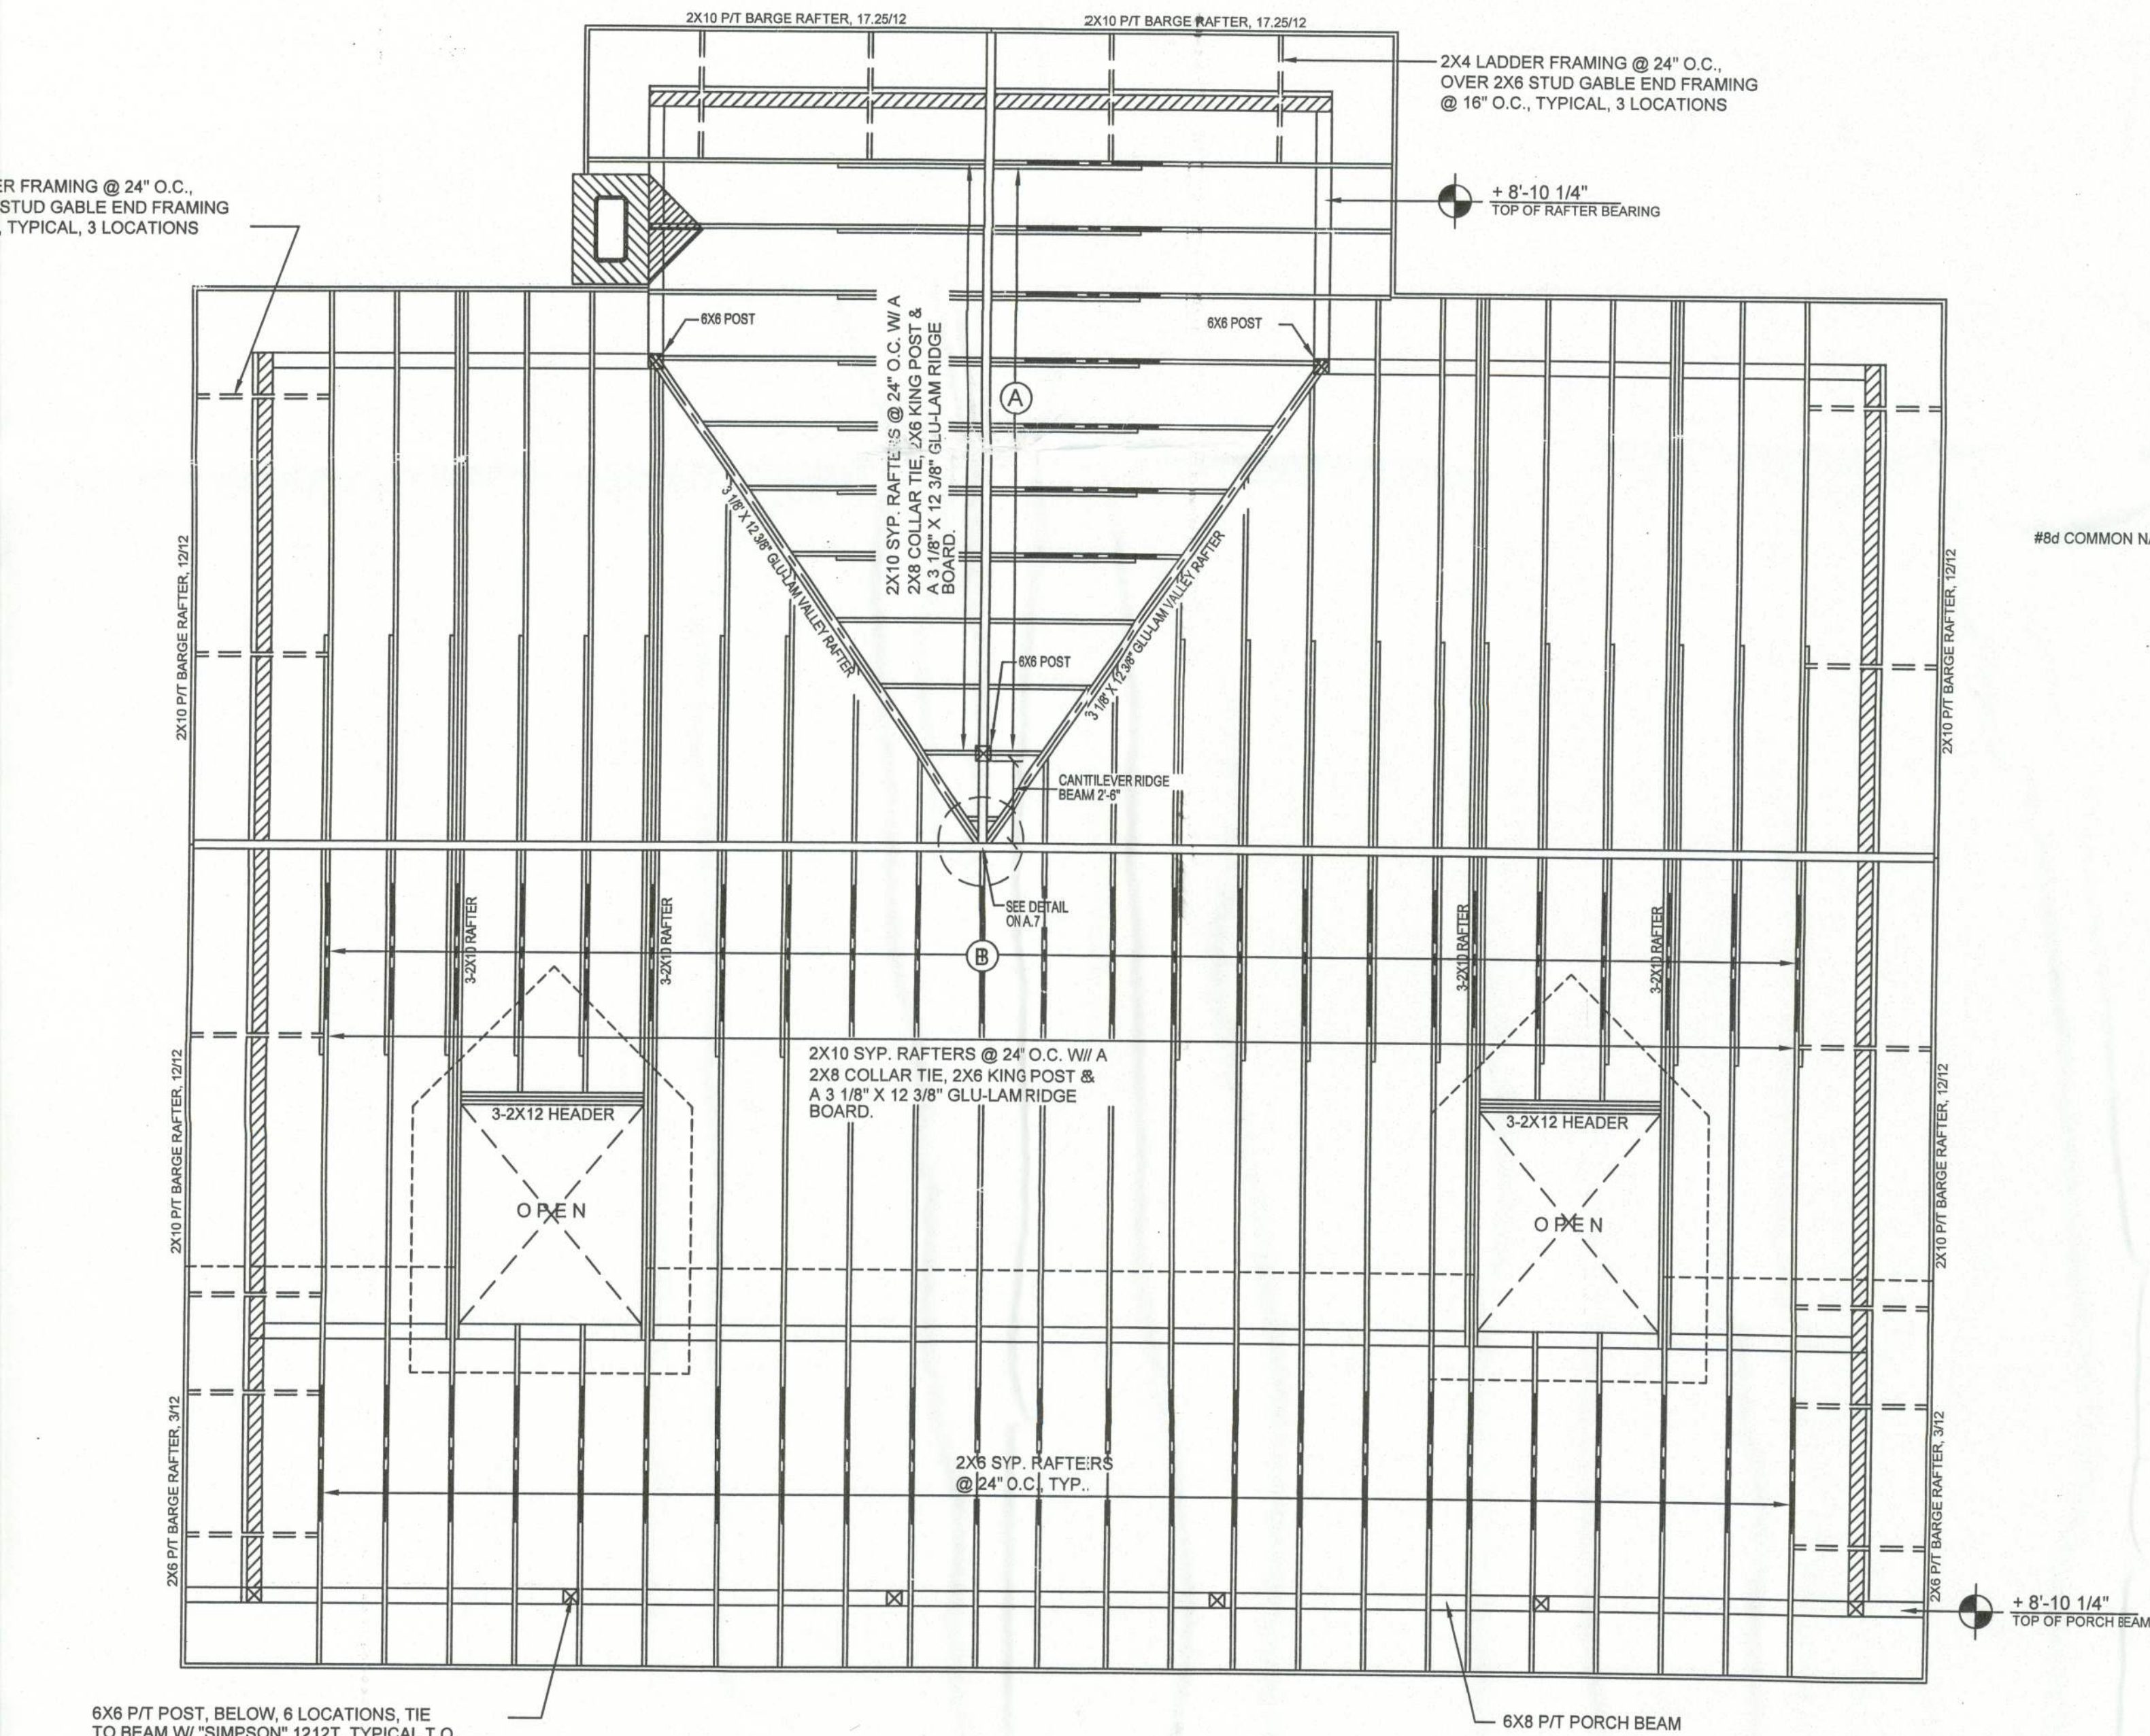


Roof Framing PLAN


SCALE: 1/4" = 1'-0"

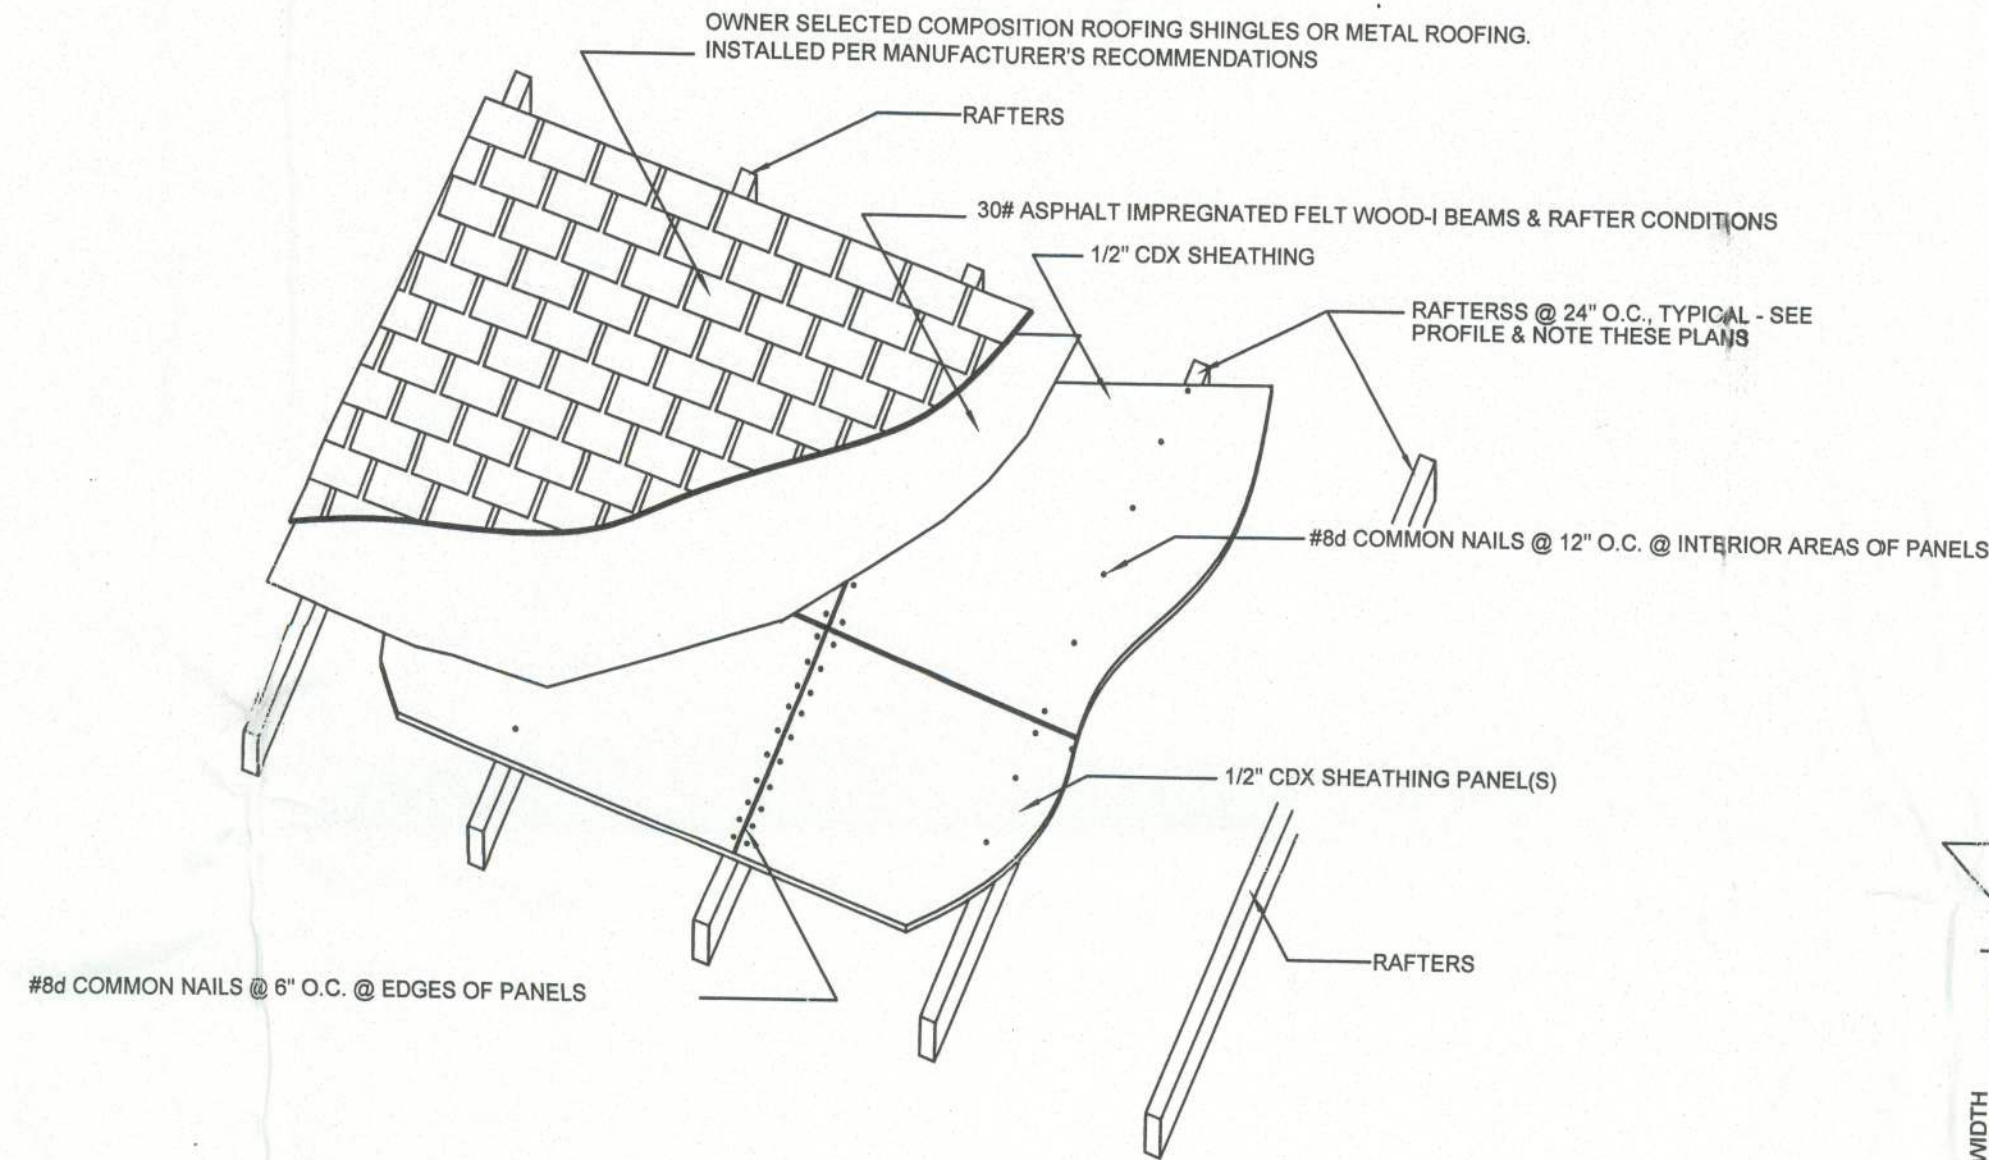

ROOFING & SHEATHING CONNECTIONS TO WOOD-I BEAM & TRUSSES

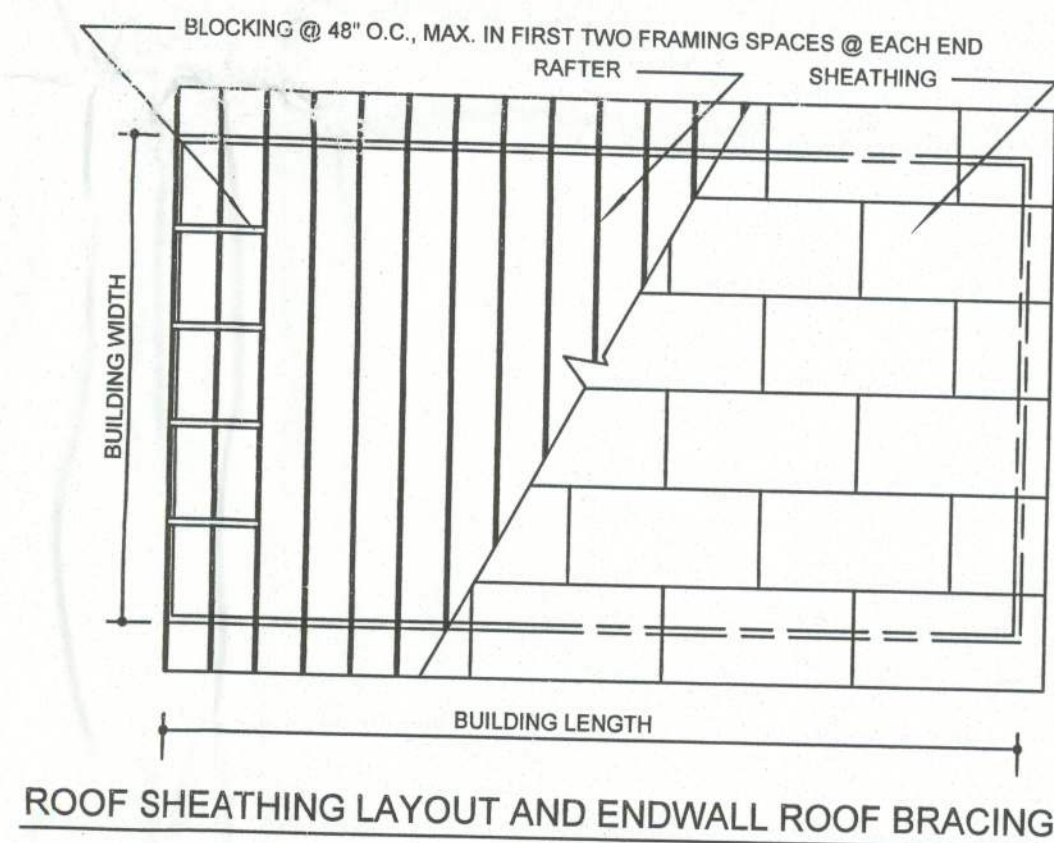

ROOF SHEATHING LAYOUT AND ENDWALL ROOF BRACING

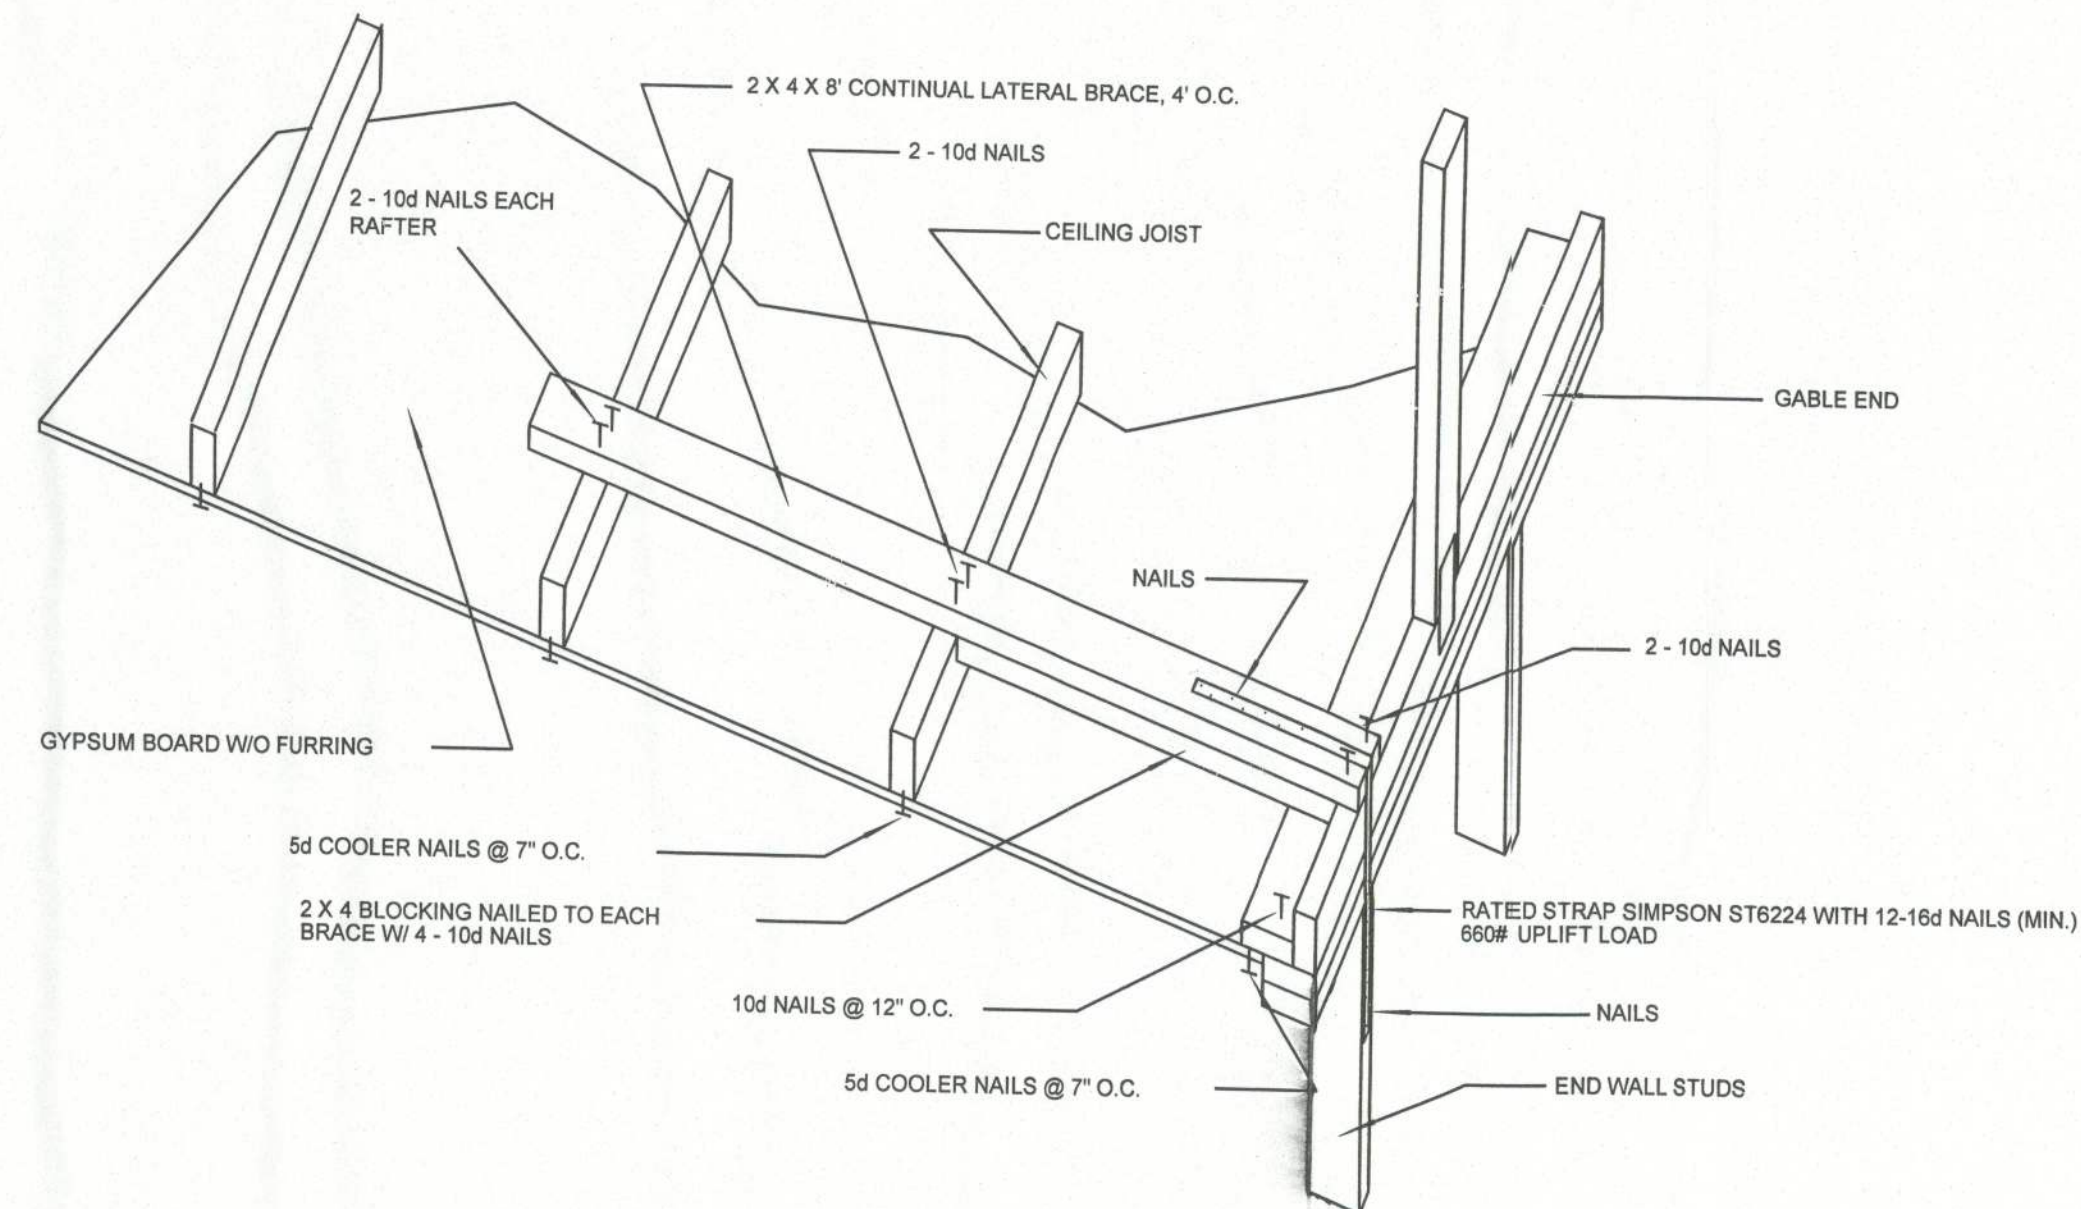

CEILING CONNECTION TO GABLE ENDWALL FOR GYPSUM BOARD DIAPHRAGMS

REVISION NOTES

DATE
4/4/04

REV #

0

130 West Howard Street
Live Oak, FL 32060
Phone: (386) 362-3678
Fax: (386) 362-6133

Auth: # 9461

STRUCTURAL ENGINEERS Gary Gill, PE

EMMA HAVIARAS
NEW RESIDENCE
COLUMBIA COUNTY

ROOF FRAMING PLAN

PROJECT NUMBER
PF05-024

DRAWN BY

CHECKED BY

SHEET NUMBER

A-6

Handwritten signature and date: 10/10/04