




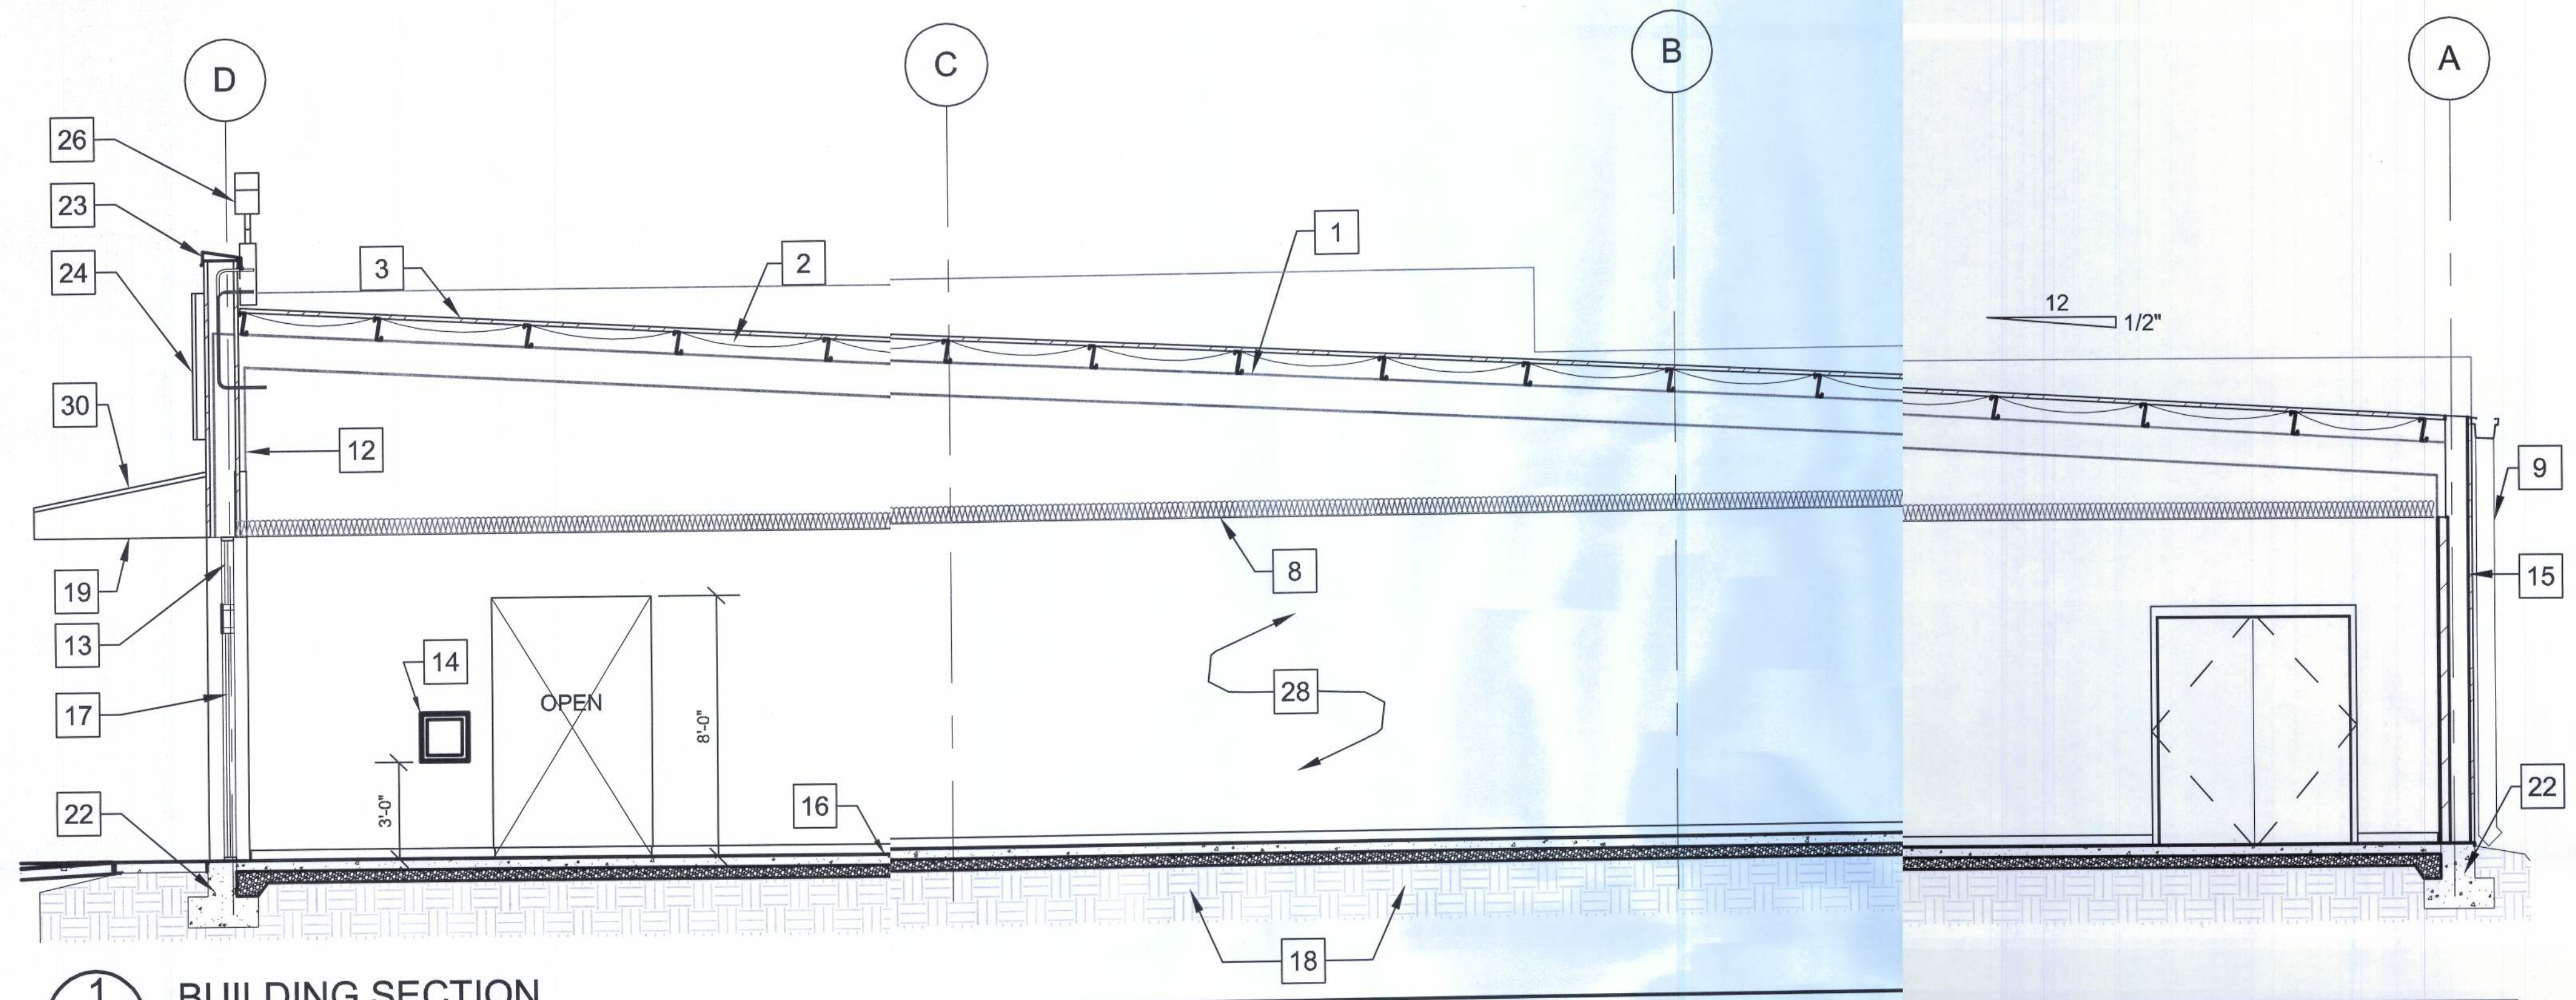


1 BUILDING SECTION
A3.C N.T.S.

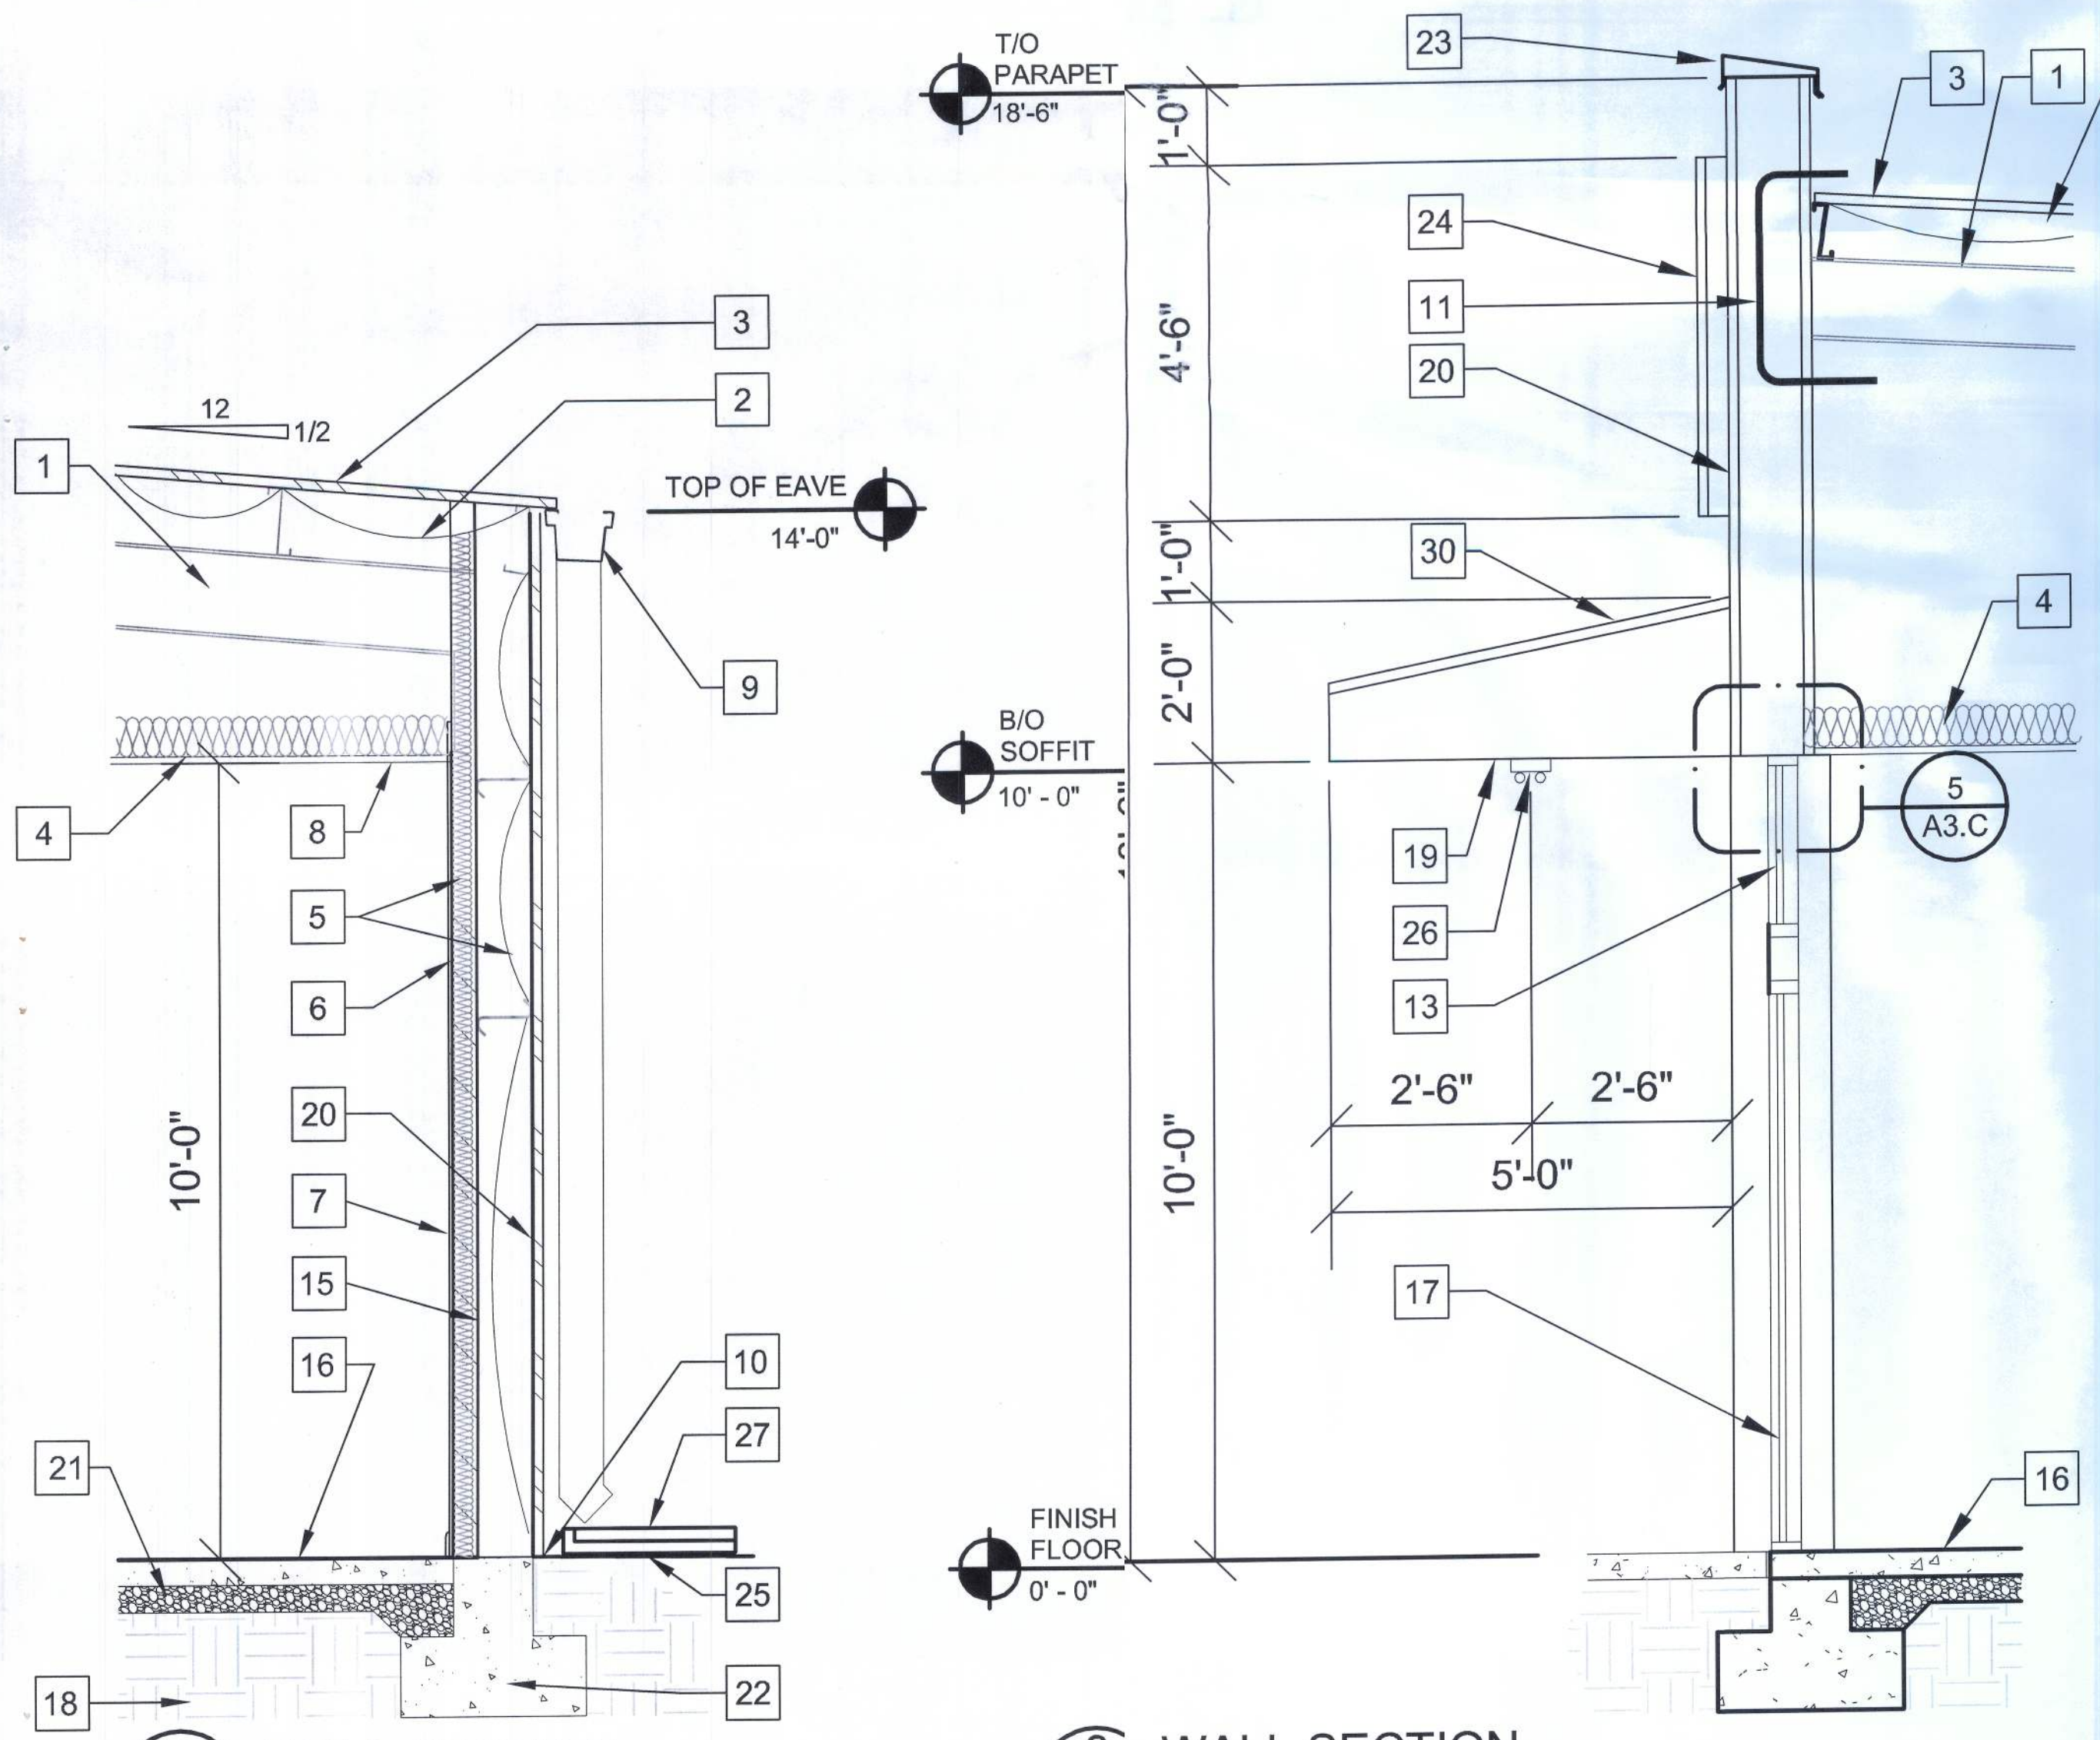

2 WALL SECTION
A3.C N.T.S.

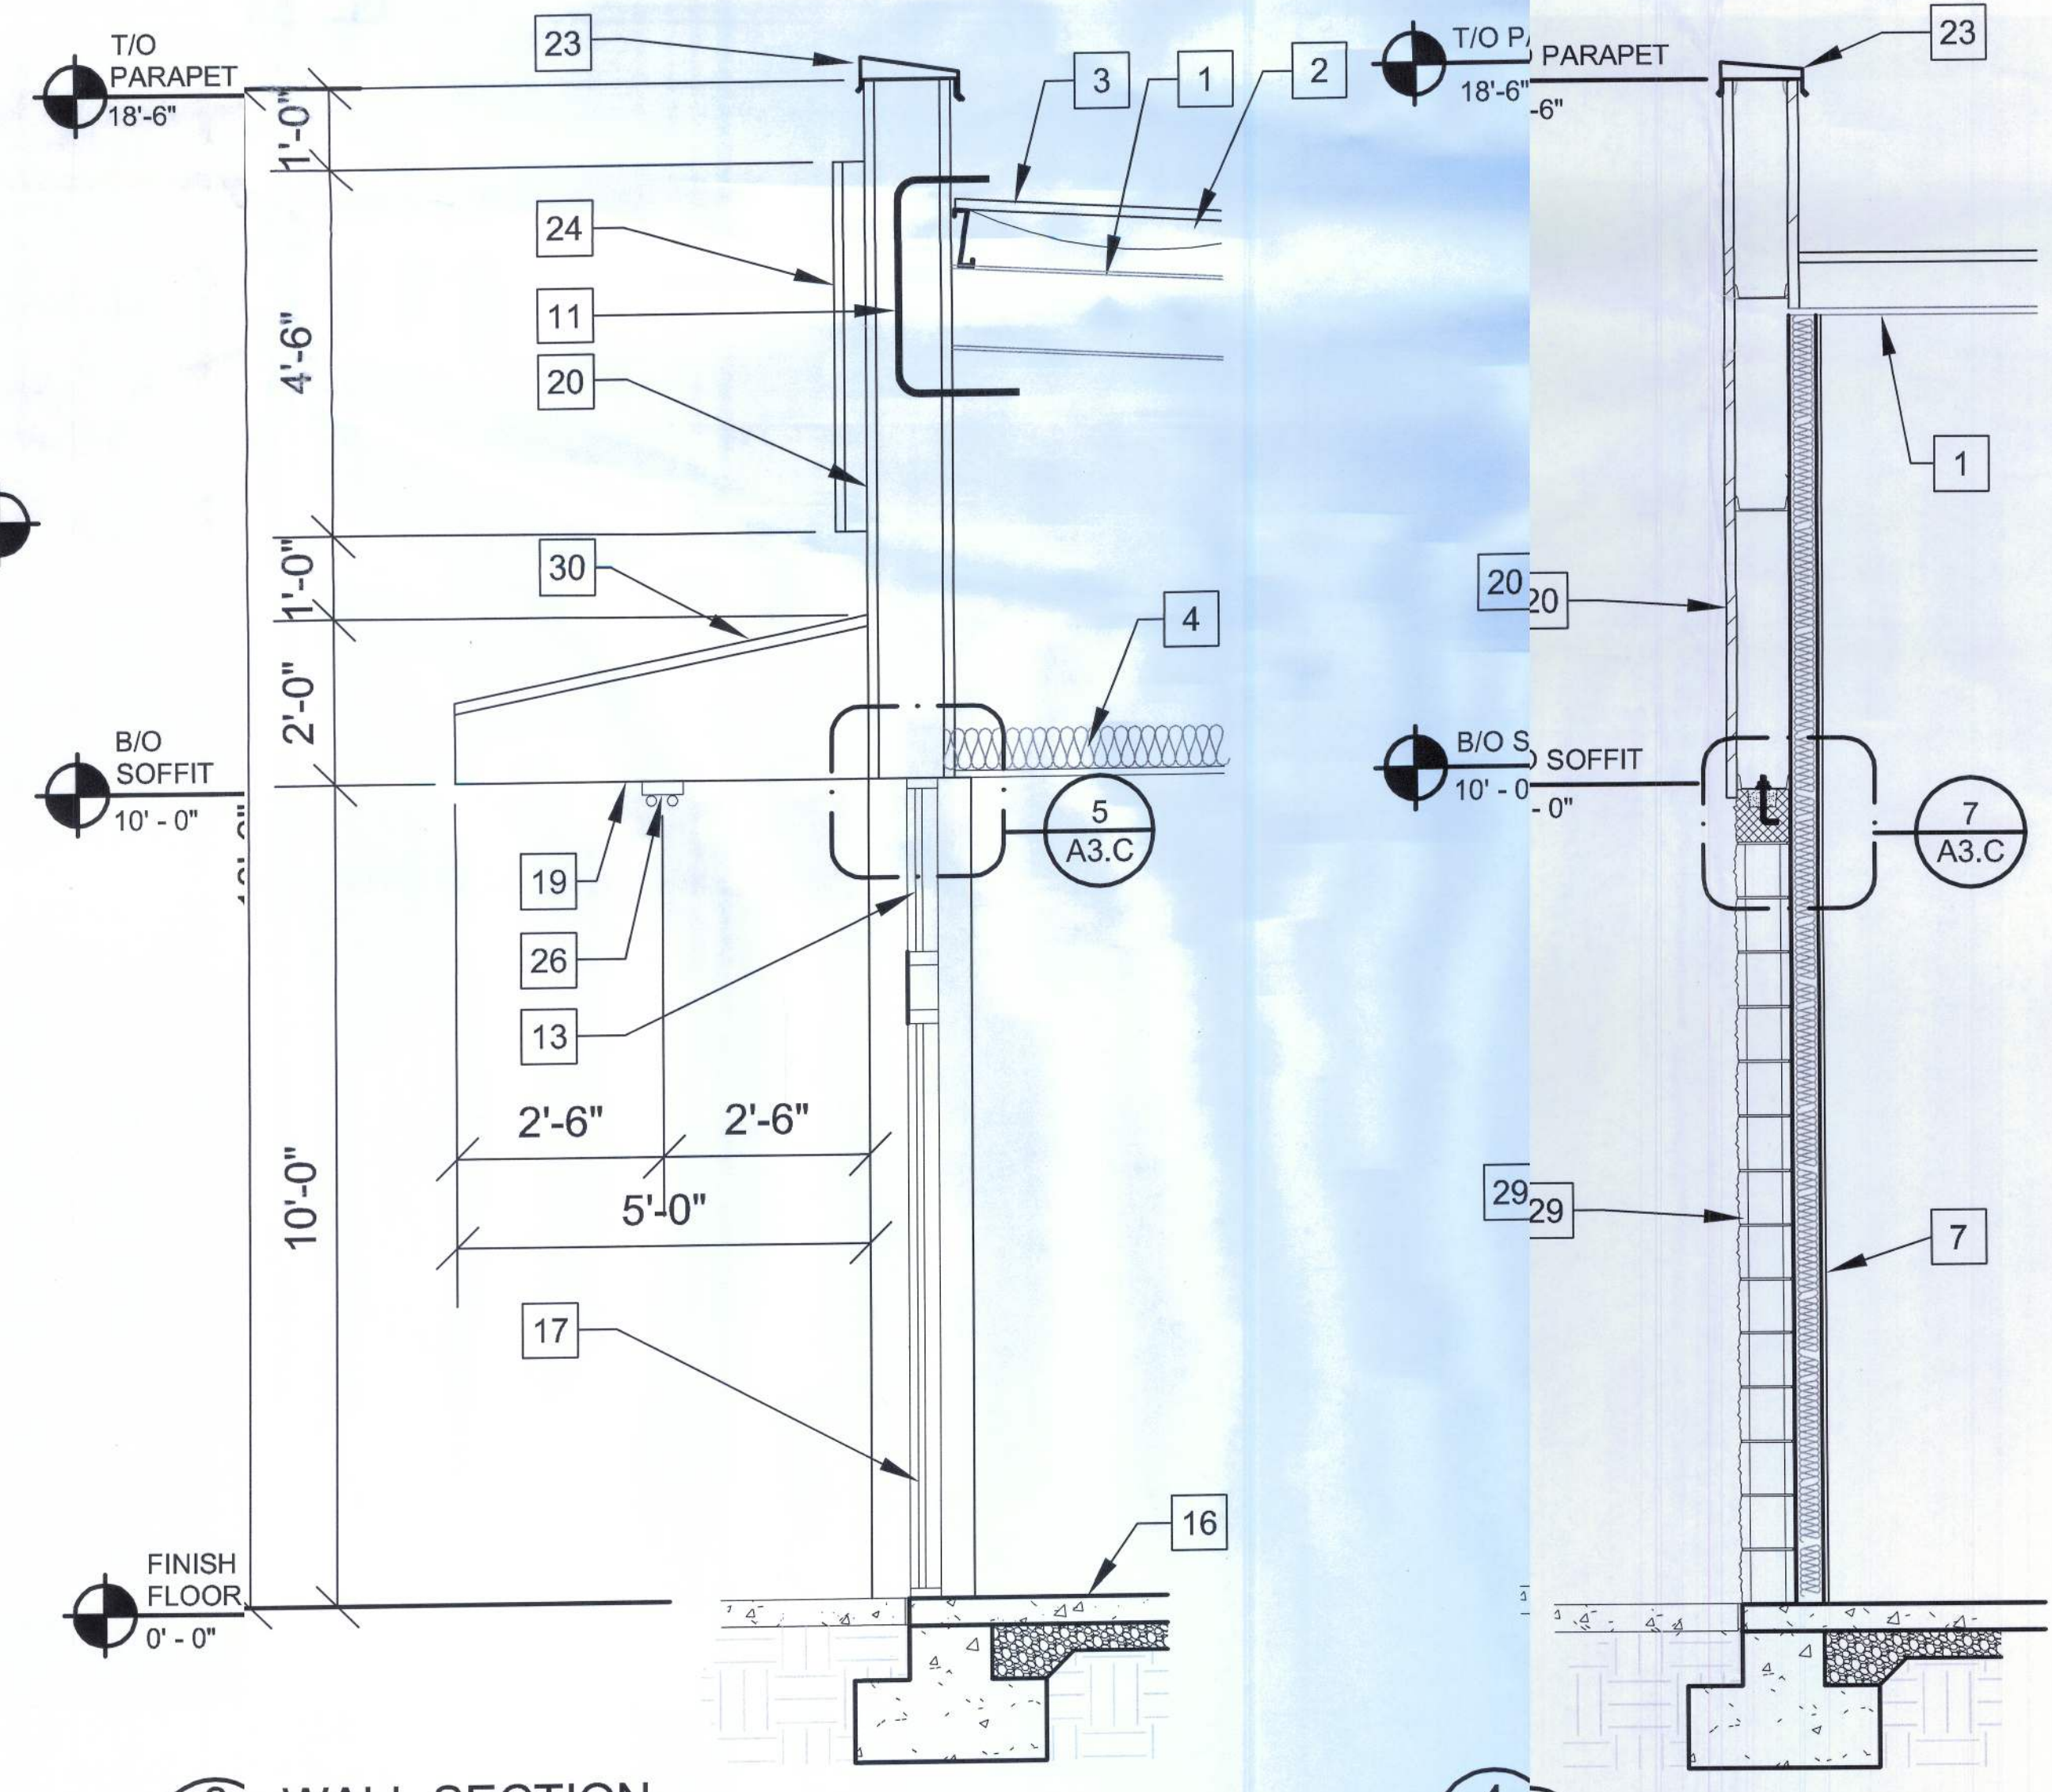


3 WALL SECTION
A3.C N.T.S.

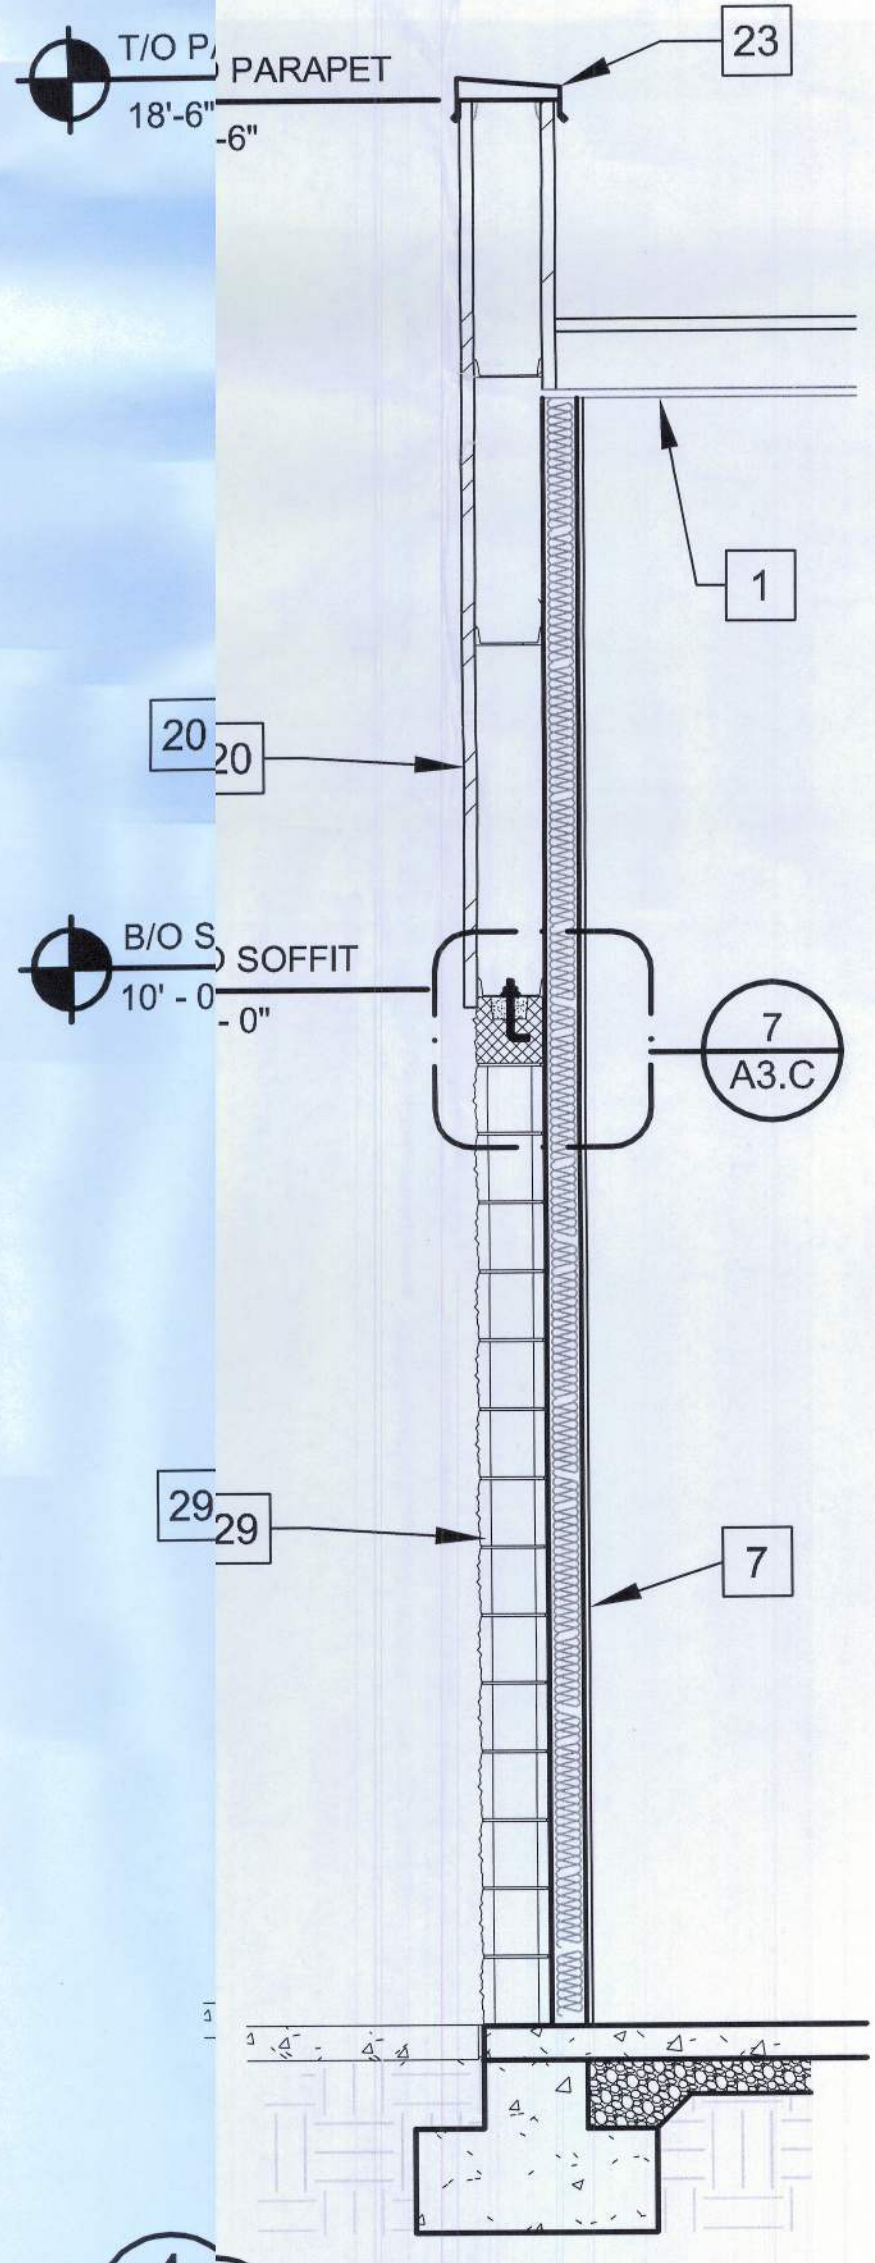


4 WALL SECTION
A3.C N.T.S.


- ### SECTION KEYED NOTES
- | | |
|---|---|
| 1 PRE-ENGINEERED METAL BUILDING SYSTEM BY BUILDING MANUF. | 16 REIN. CONC. SLAB ON VINYL VAPOR BARRIER. |
| 2 VINYL FACED R19 BATT INSULATION. | 17 21"x10" ALUMINUM BI-PART DOOR AND STOREFRONT GLAZING SYSTEM, COLOR BRONZE. |
| 3 METAL ROOF - GALVALUME FINISH. | 18 UNDISTURBED EARTH AND COMPACTED SUB GRADE. |
| 4 R19 BATT INSULATION (OPTIONAL). | 19 SOFFIT BEYOND PROVIDED BY PRE-ENGINEERED BUILDING MANUF. |
| 5 VINYL FACED OR R11 BATT INSULATION. | 20 PRE-FINISHED METAL WALL PANELS. |
| 6 METAL STUDS @ 16" O.C. FLUSH W/ FACE OF COLUMN. | 21 GRANULAR FILL. |
| 7 1/2" GYPSUM BOARD. | 22 REINFORCED CONCRETE FOOTING. (REFER TO NOTES ON S2) |
| 8 ACOUSTICAL DROP CEILING - REFER TO SHEET A9 FOR CEILING HEIGHT. | 23 PREFINISHED METAL COPING. |
| 9 PRE-FINISHED DOWNSPOUT & GUTTER. | 24 STOREFRONT SIGN (BY DOLLAR GENERAL). |
| 10 PROVIDE METAL CLOSURE, SEAL, AND CAULK TO RODENT PROOF BUILDING. | 25 FINISH GRADE - SEE CIVIL DRAWINGS. |
| 11 LOCATION OF 1 1/2" CONDUIT WITH PULLSTRING (ABOVE OFFICE) FOR SATELLITE LINE. PROVIDE WEATHERTIGHT SEAL AT HORIZONTAL PENETRATION. CONTRACTOR RESPONSIBLE FOR INSTALLATION OF CONDUIT. | 26 LIGHTING - SEE ELECTRICAL DRAWINGS. |
| 12 GYPSUM BOARD TO DECK AT THE STOREFRONT ENTRY (TYP). | 27 CONCRETE SPLASHBLOCK AT ALL DOWNSPOUTS WHERE NO SIDEWALK EXISTS. |
| 13 ADA COMPLIANT DRINKING FOUNTAIN, REFER TO PLUMBING. | 28 INTERIOR WALL - PAINTED - SEE ROOM SCHEDULE FOR MORE INFORMATION. |
| 14 18"x18" WINDOW WITH ONE WAY GLASS. | 29 8" SPLIT-FACED CMU PAINTED TO MATCH MTL. SIDING. ALIGN FACE OF BLOCK WITH STEEL GIRT. PROVIDE PROPER ANCHORAGE TO STRUCTURE. |
| 15 METAL BUILDING COLUMNS SHALL BE STRAIGHT. TAPERED COLUMNS & INTERIOR COLUMNS REQUIRE WRITTEN APPROVAL. | 30 MC CUE TRIM KIT, ORDER KIT "C". |
| | 31 PRE-FINISHED METAL FASCIA PANEL. |

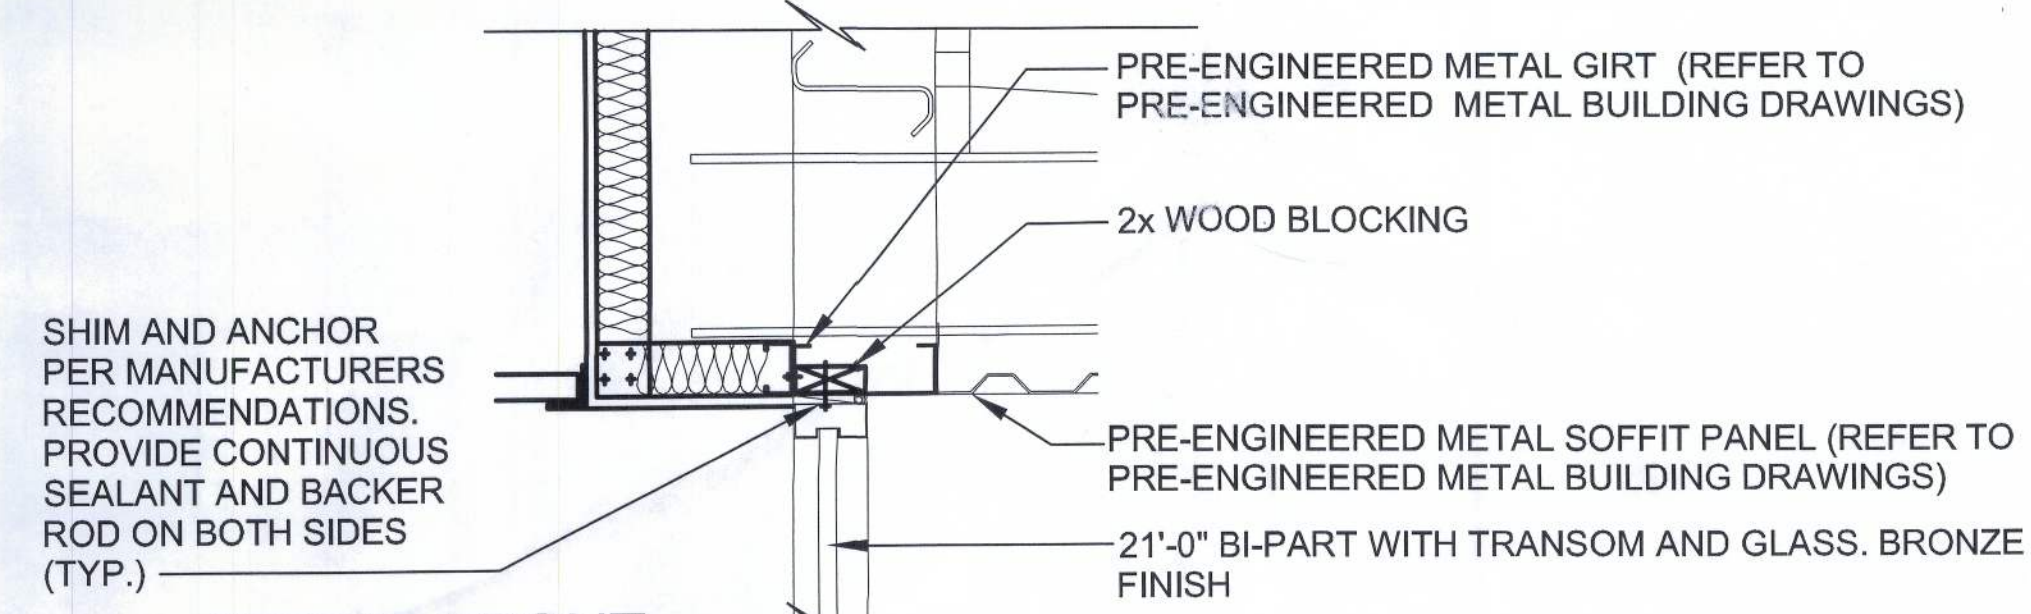

5 STORE FRONT HEAD DETAIL
A3.C N.T.S.

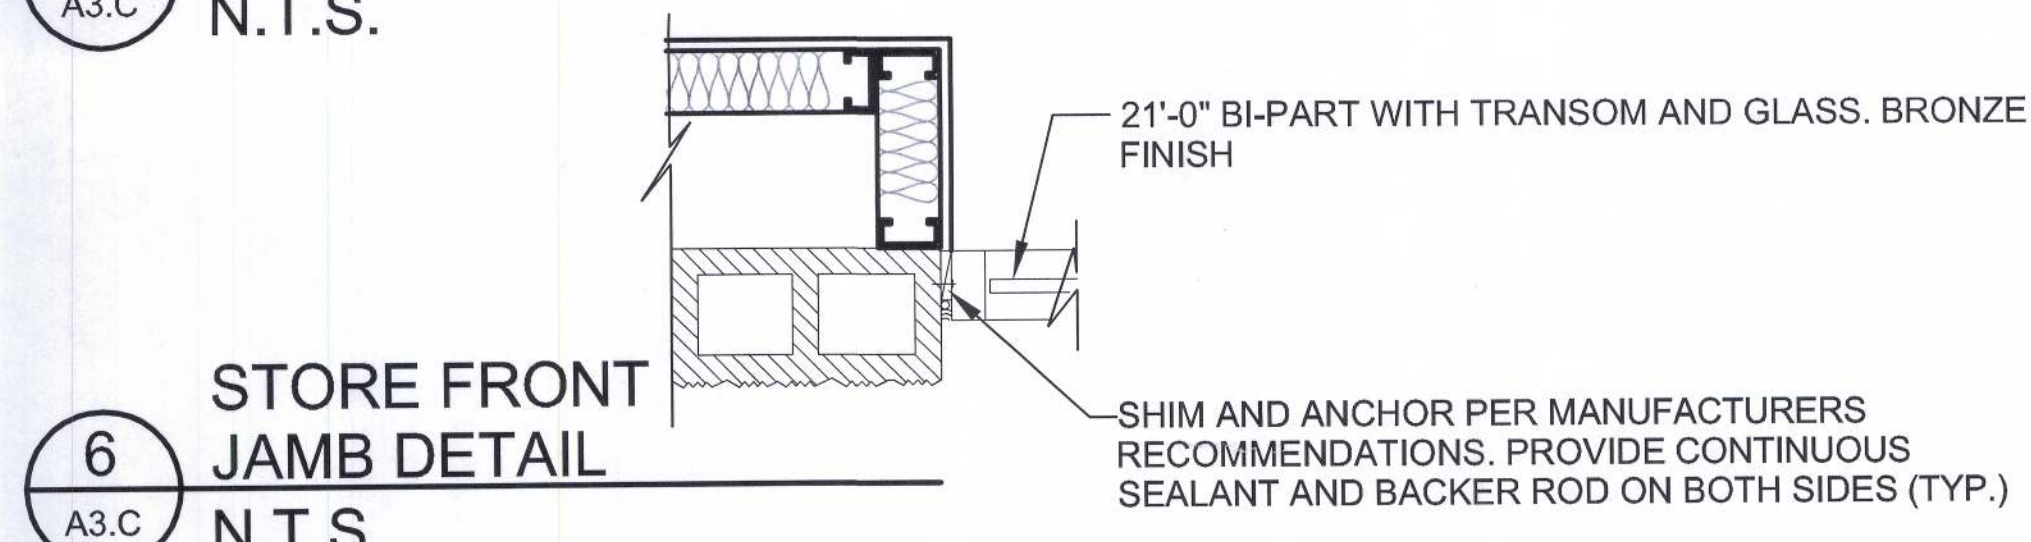

6 STORE FRONT JAMB DETAIL
A3.C N.T.S.

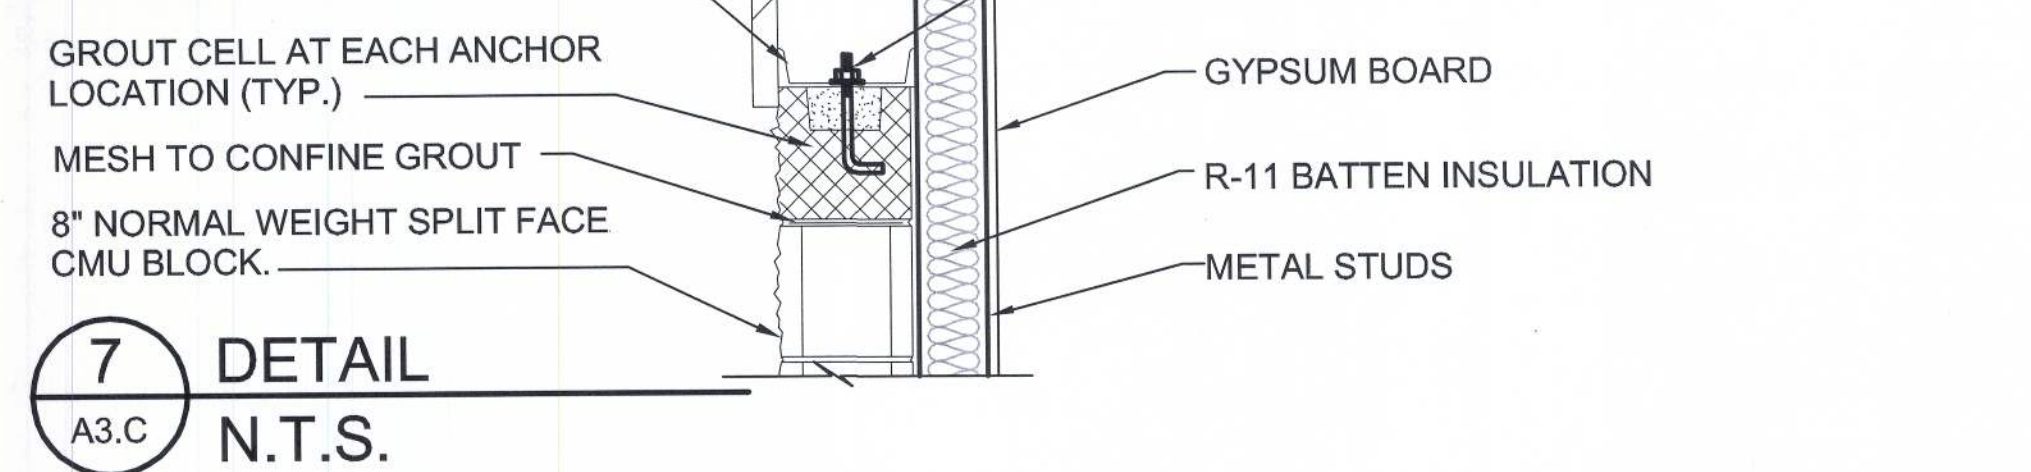

7 DETAIL
A3.C N.T.S.

SECTIONS AND DETAILS

NICHOLAS PAUL GEISLER ARCHITECT
N.C.A.R.B. Certified
1288 NW Browngate Blvd
St. Louis, MO 63127
Phone: 314-561-1101

CASCO
10877 Watson Road
St. Louis, MO 63127
Phone: 314-561-1101

DATE: _____
CDWM: _____

AR0007005

CONCEPT CONSTRUCTION

License#: CG1515491
ph: 386-755-887
fx: 386-755-919

295 NW Commons Loop
Suite 115-32
Lake City, FL 32055
www.conceptconstruction.net

DOLLAR GENERAL

LAKE CITY, FLORIDA
COUNTY RD 247, LAKE CITY, FL
STORE # 12851
2010 PROTOTYPE - PLAN "C" 9,100

DATE	30 MAR 2010
Design	FB 06/10/10
Revisions	FB 10/20/10
SHEET NUMBER	
A3.C	