


Mark Disoway P.E. #53915
Seal for structural only
See SOW on sheet S-1



EROSION AND SEDIMENT CONTROL NOTE:


- THE OWNER / CONTRACTOR IS RESPONSIBLE FOR FOLLOWING BEST EROSION AND SEDIMENT CONTROL PRACTICES SO THAT THERE IS NO POSSIBILITY OF EROSION

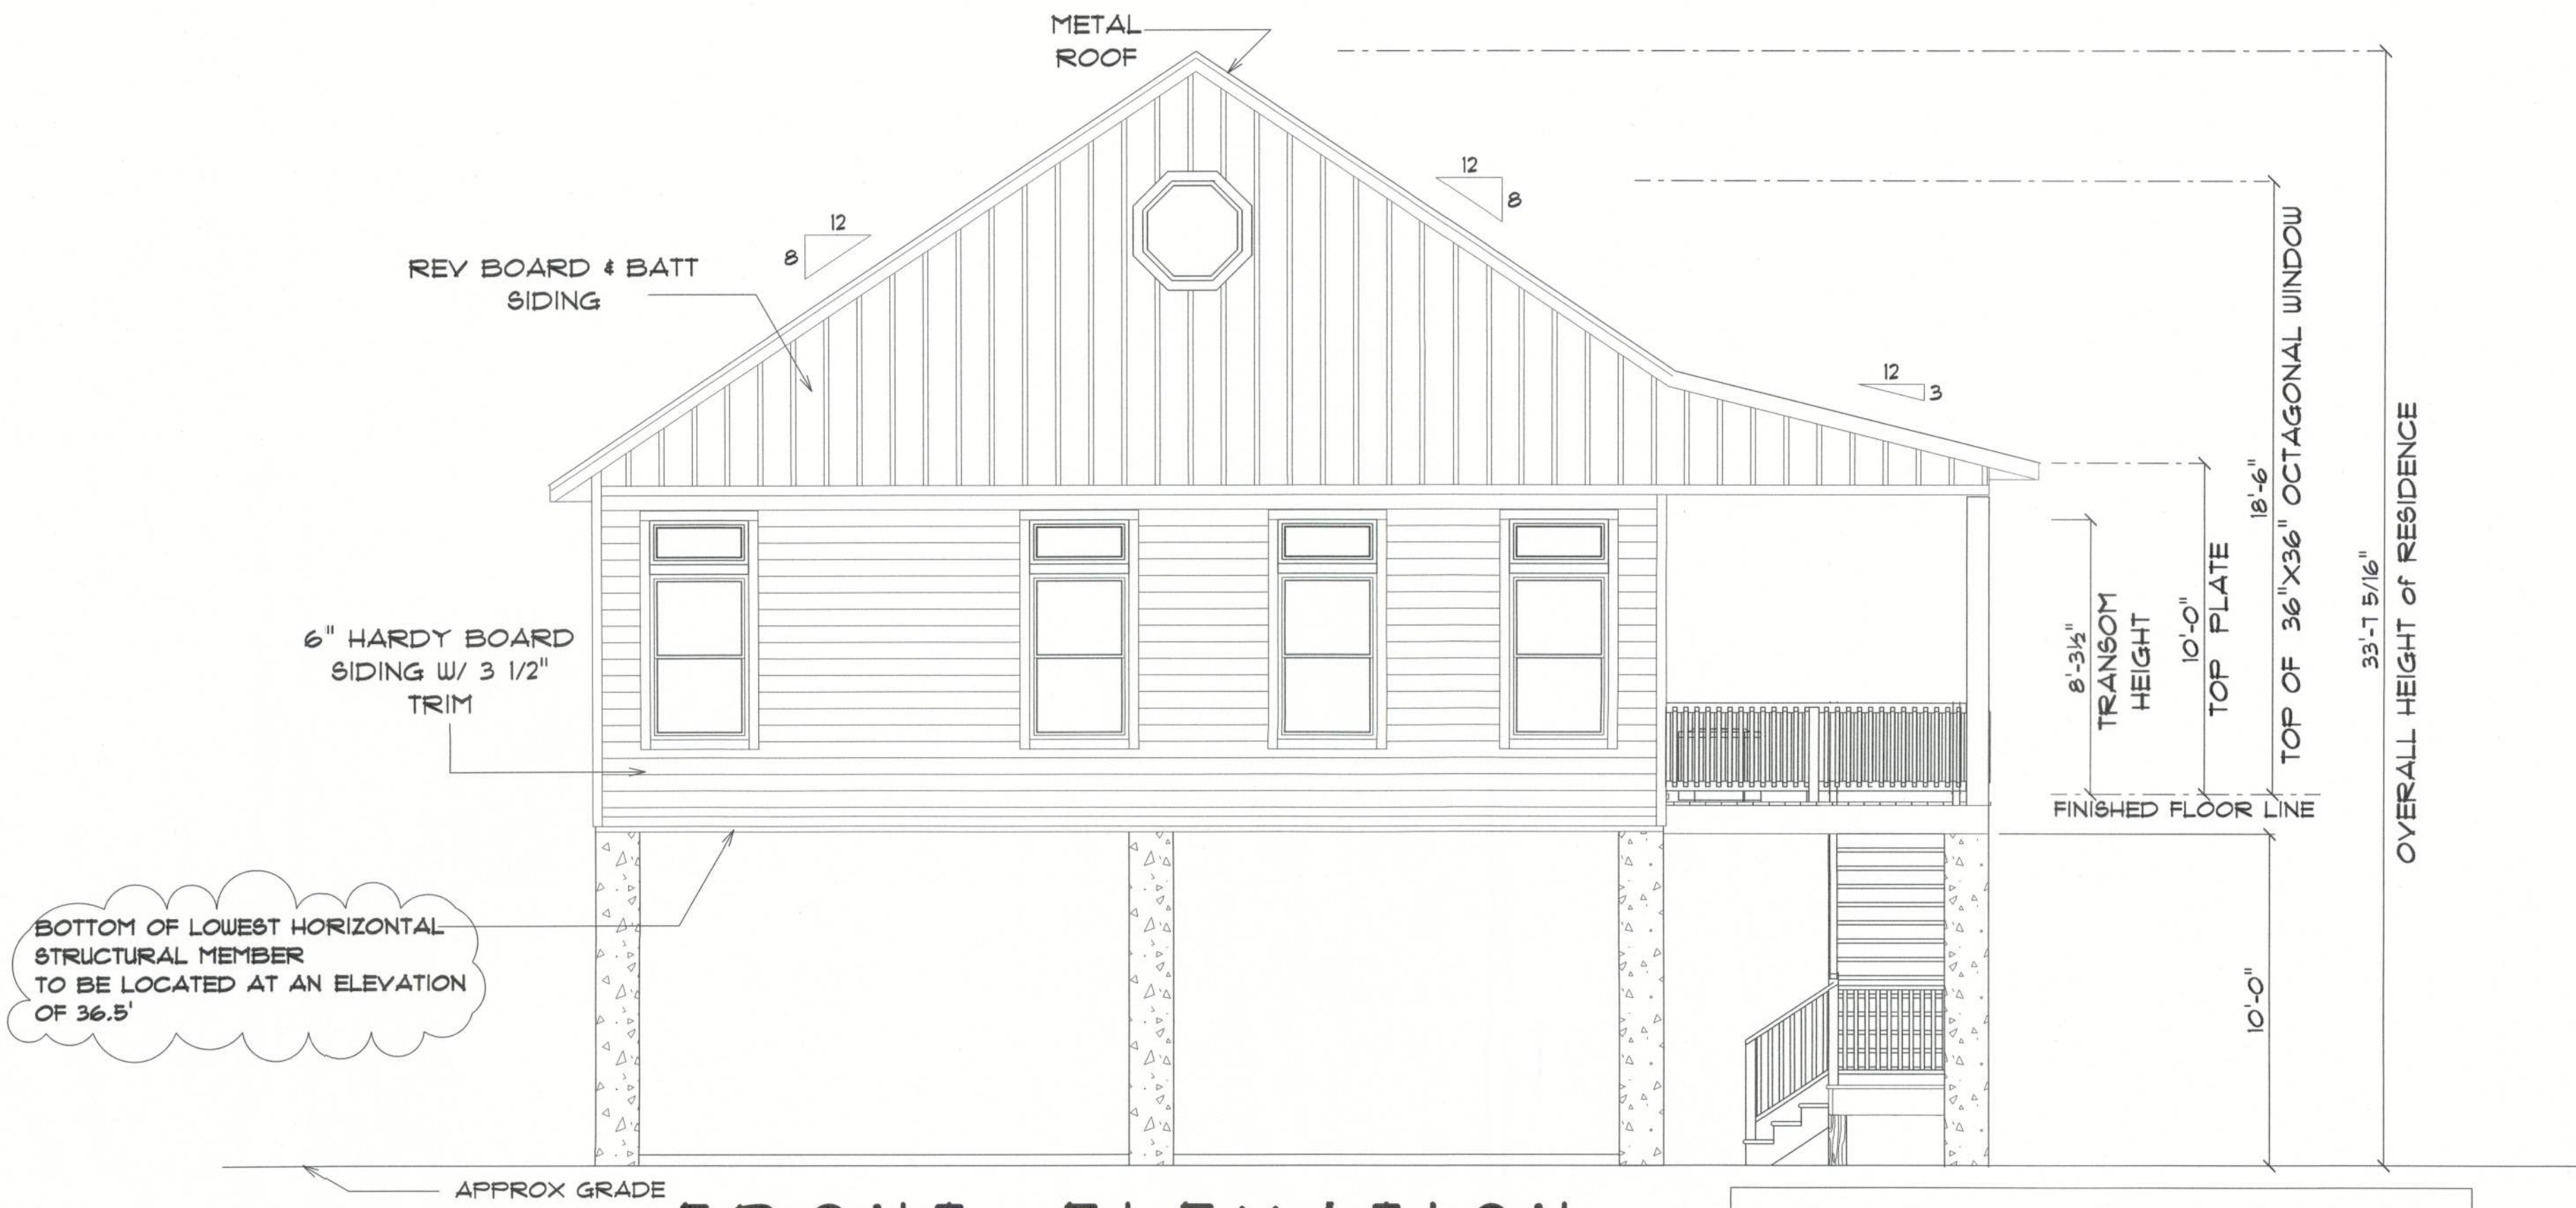

* FRONT ELEVATION *

SCALE : 1/4" = 1'-0"

12" OVERHANG ON GABLE ENDS.
ALL OTHER EAVES 18"

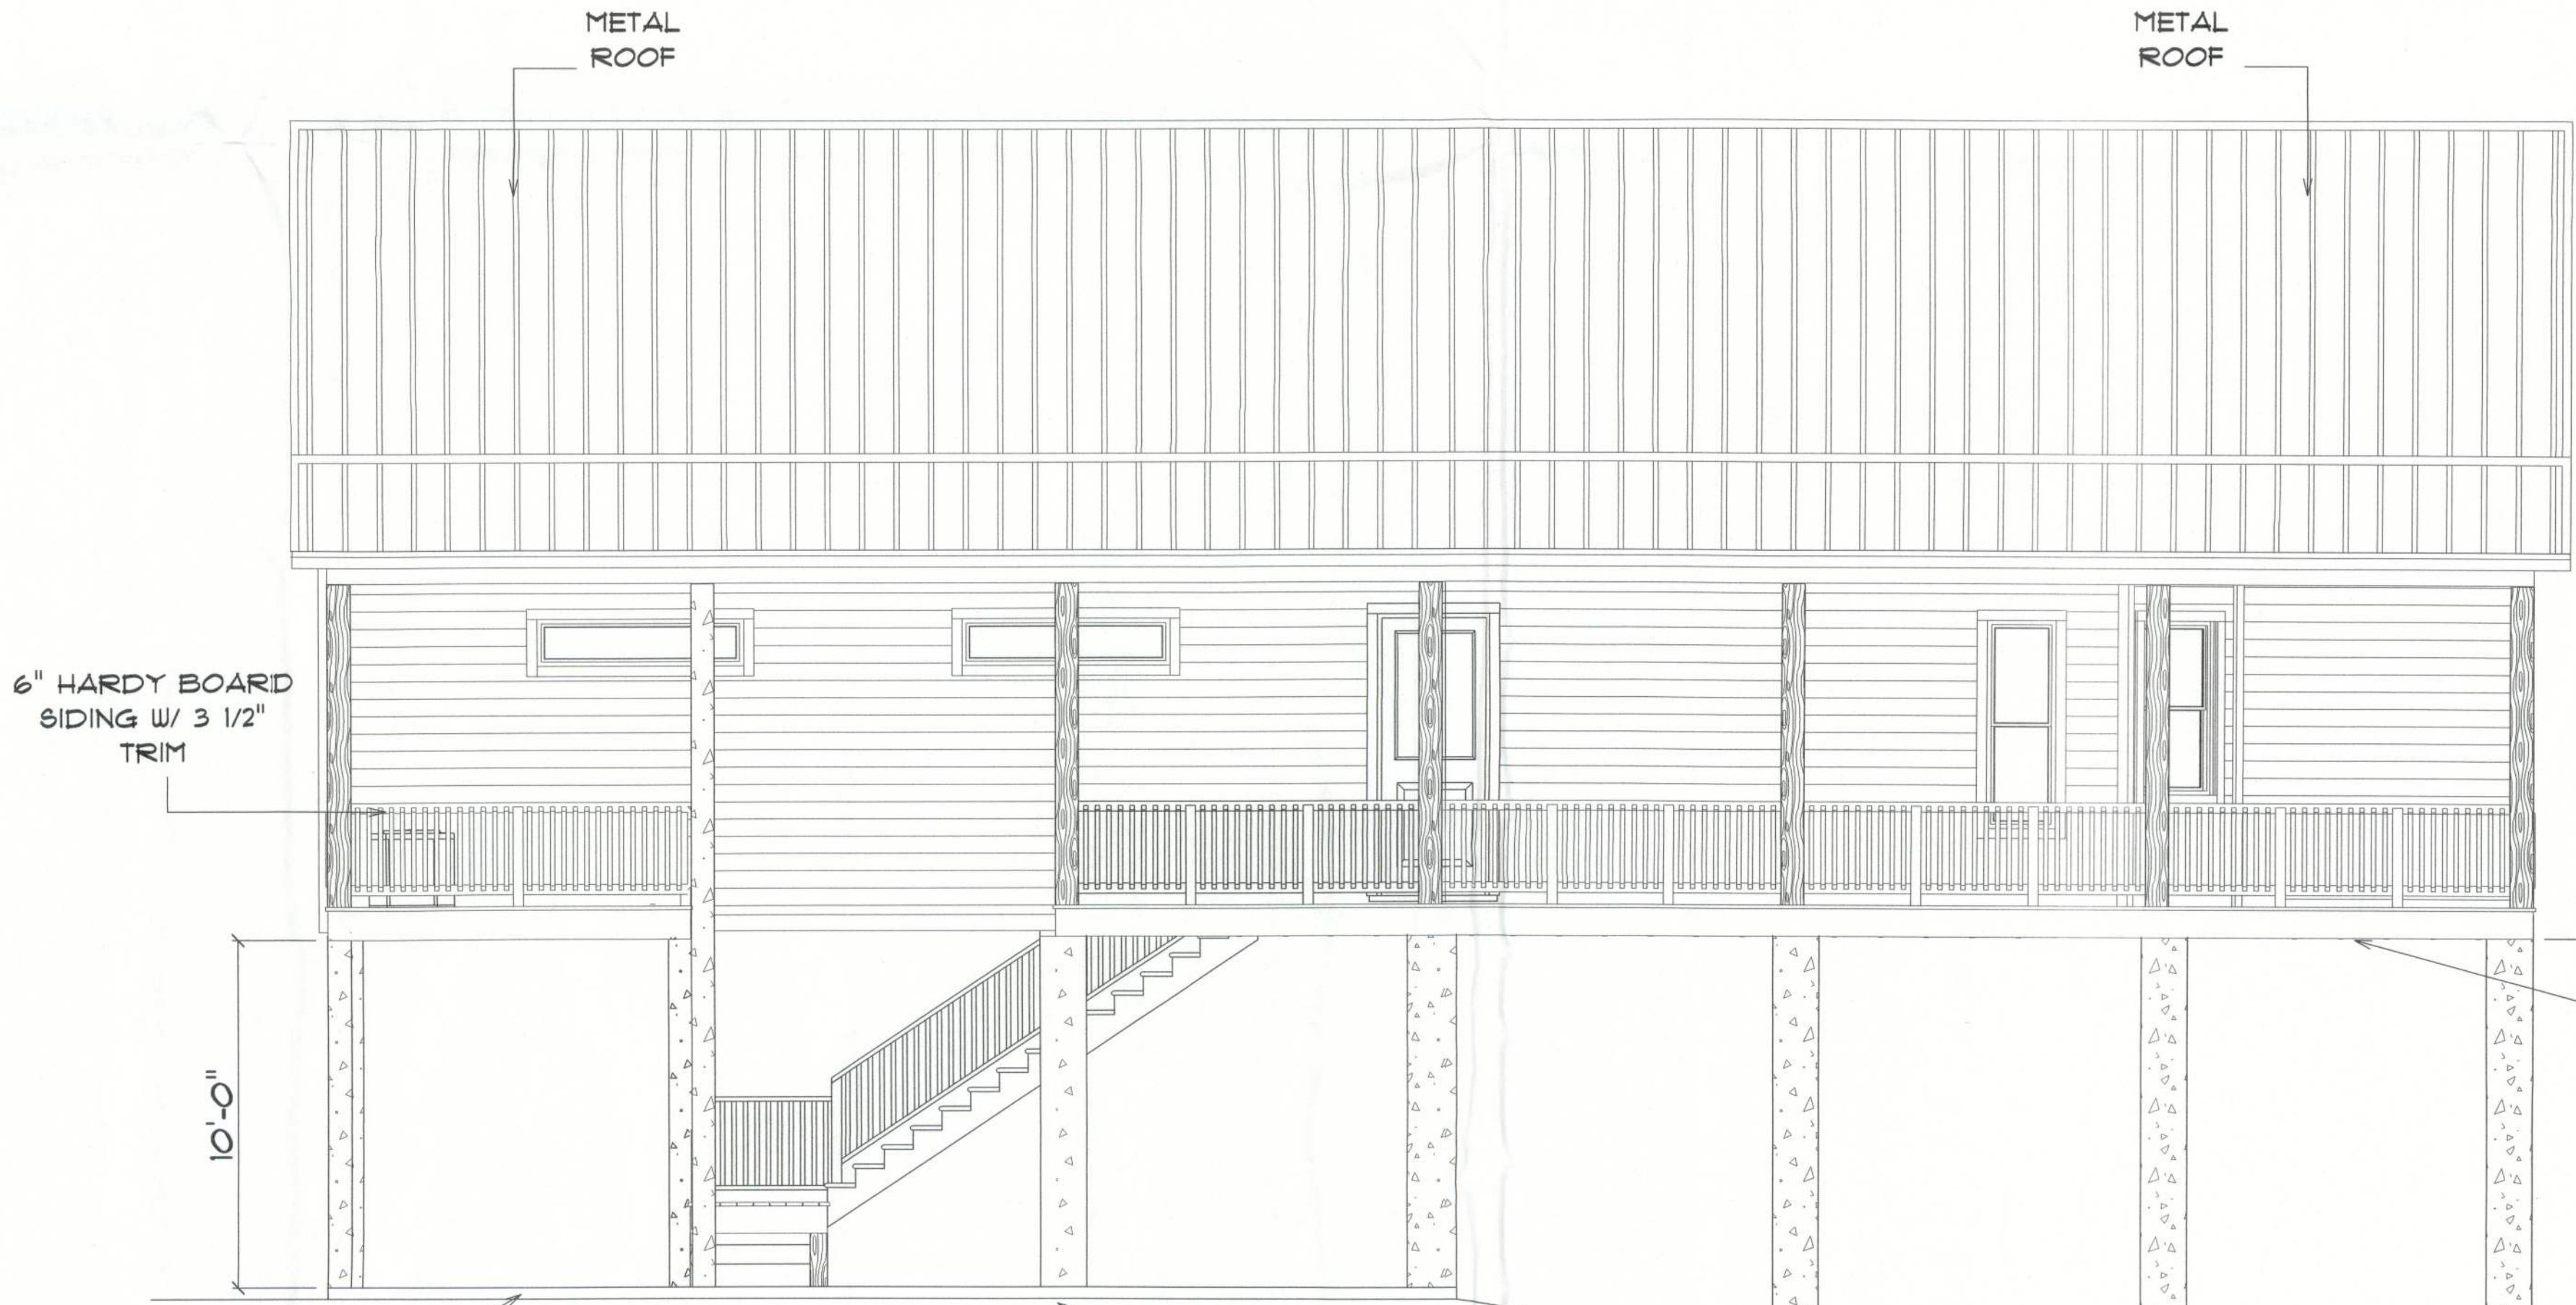

* RIGHT ELEVATION *

SCALE : 1/4" = 1'-0"

BOTTOM OF LOWEST HORIZONTAL
STRUCTURAL MEMBER
TO BE LOCATED AT AN ELEVATION
OF 36.5'

NEW RESIDENCE
for
ROBIN & KENNETH
CLYATT

536 SW MANATEE TERRACE
FORT WHITE, FLORIDA 32038

Teens M. Ruffo
2925 SW 5R 41
Lake City, Florida 32025
Cell: (386) 861-1191
Email: teanaruffo@gmail.com

PRINTED DATE:
Wednesday, October 11, 202

DRAWN BY: Teens M. Ruffo
CHECKED BY:

BUILDING CONTRACTOR:

FINALS DATE:

JOB NUMBER:

DRAWING NUMBER
A-3

OF 5 SHEETS