



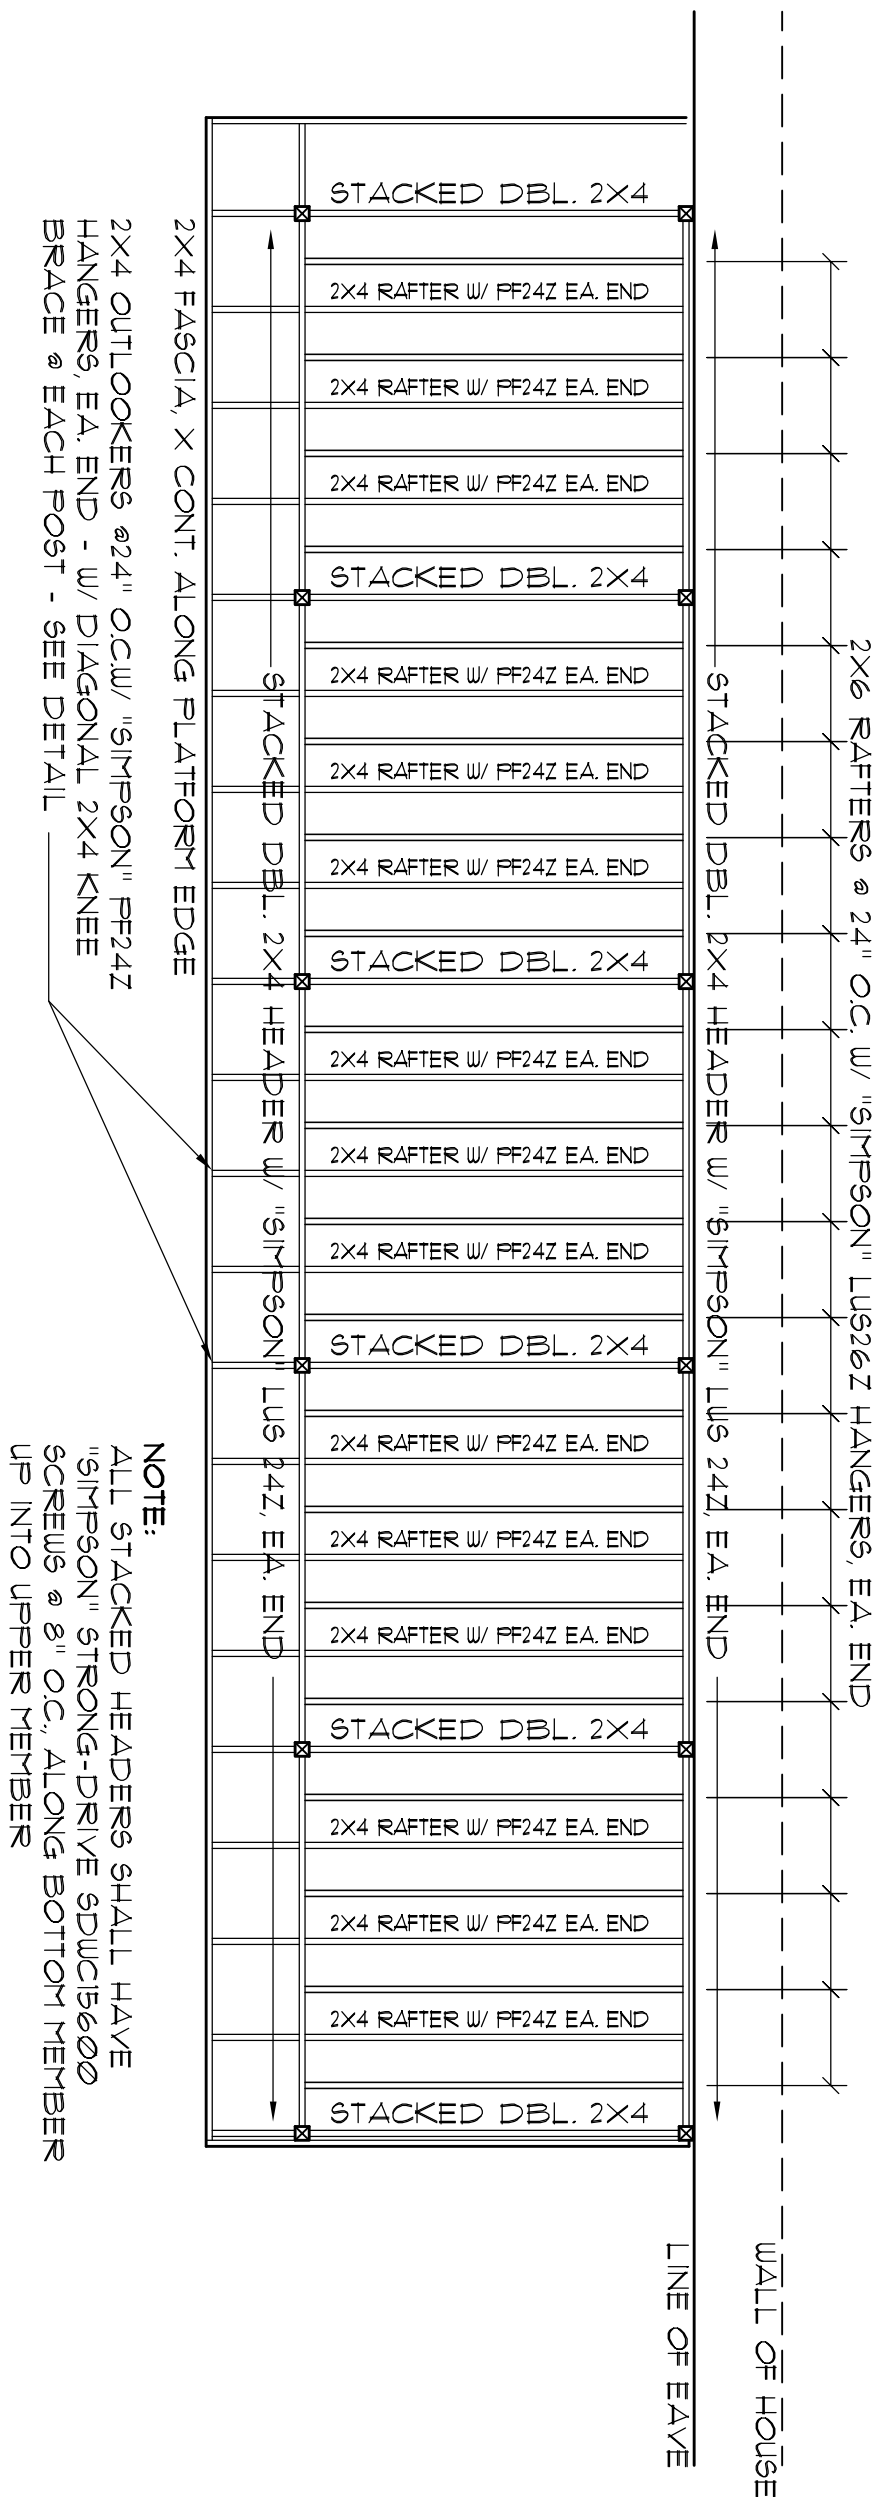


PLATFORM FRAMING PLAN

SCALE: 1/4" = 1'-0"

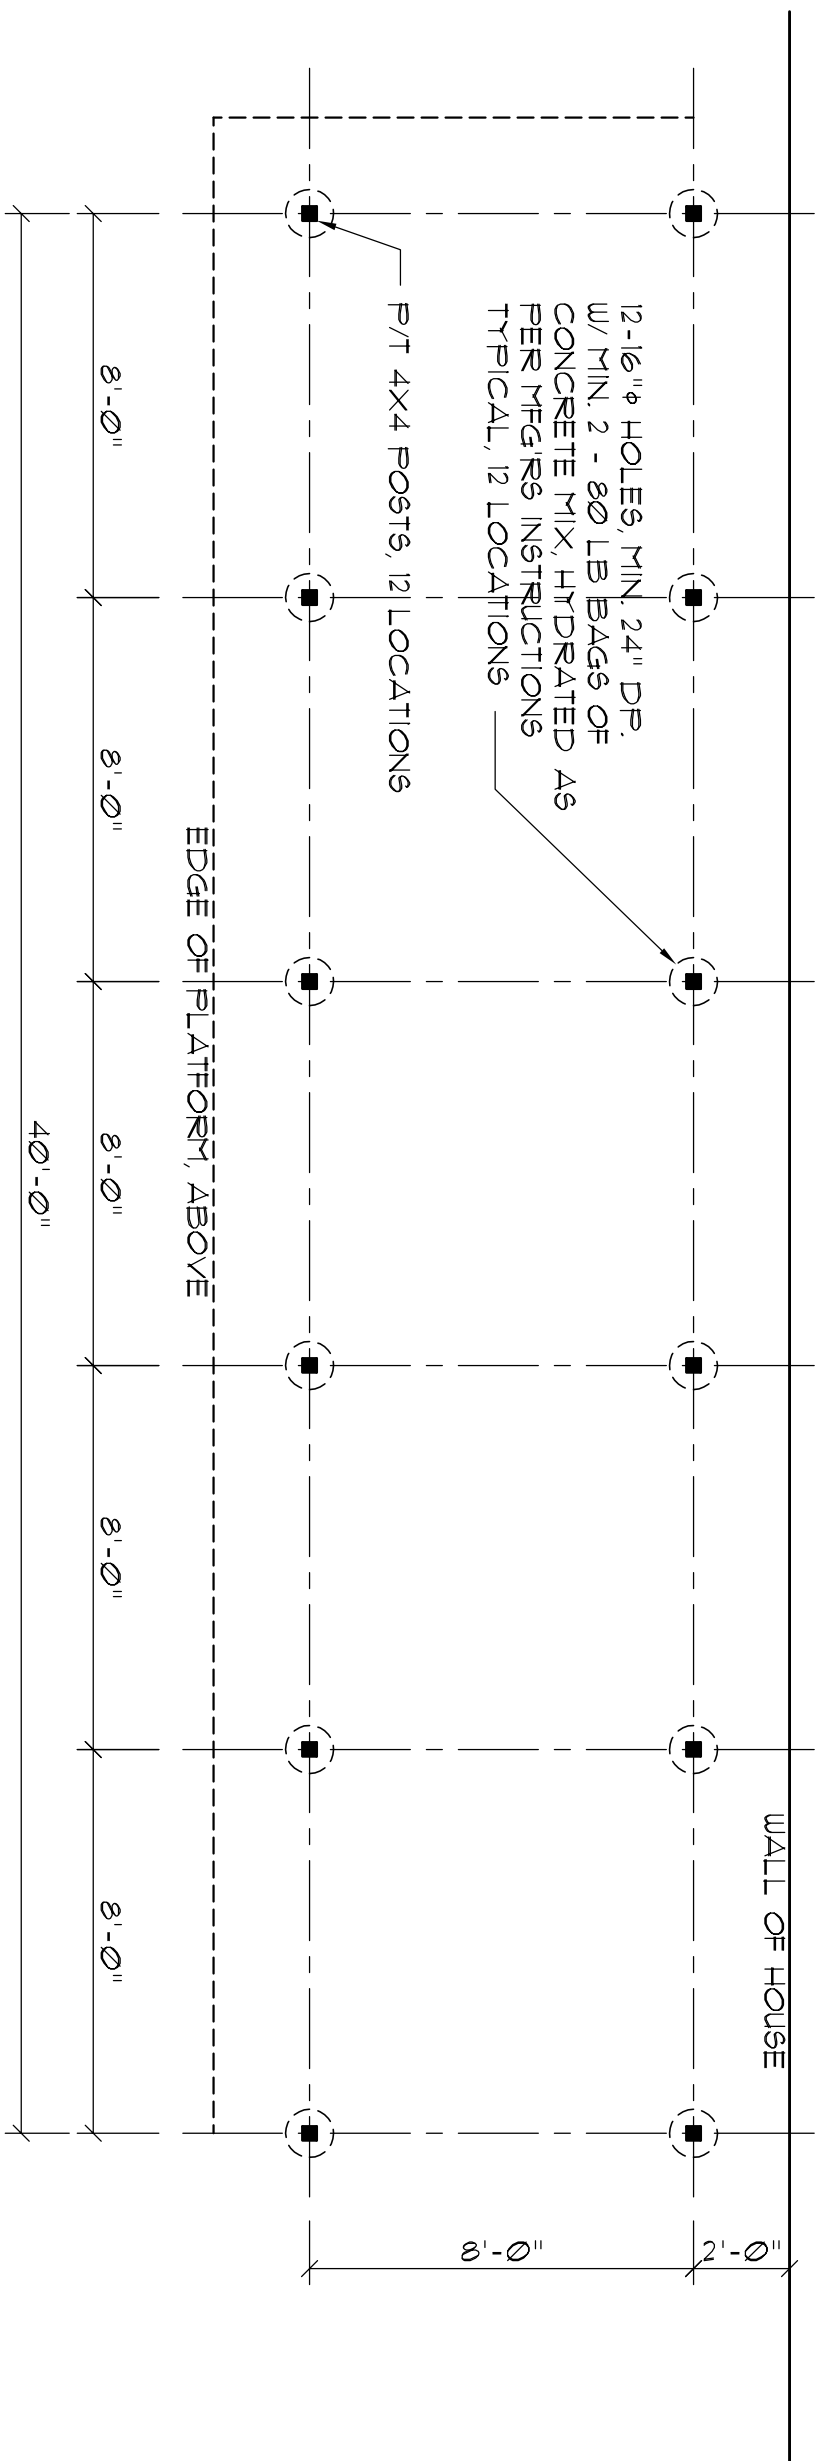


FOUNDATION PLAN

SCALE: 1/4" = 1'-0"

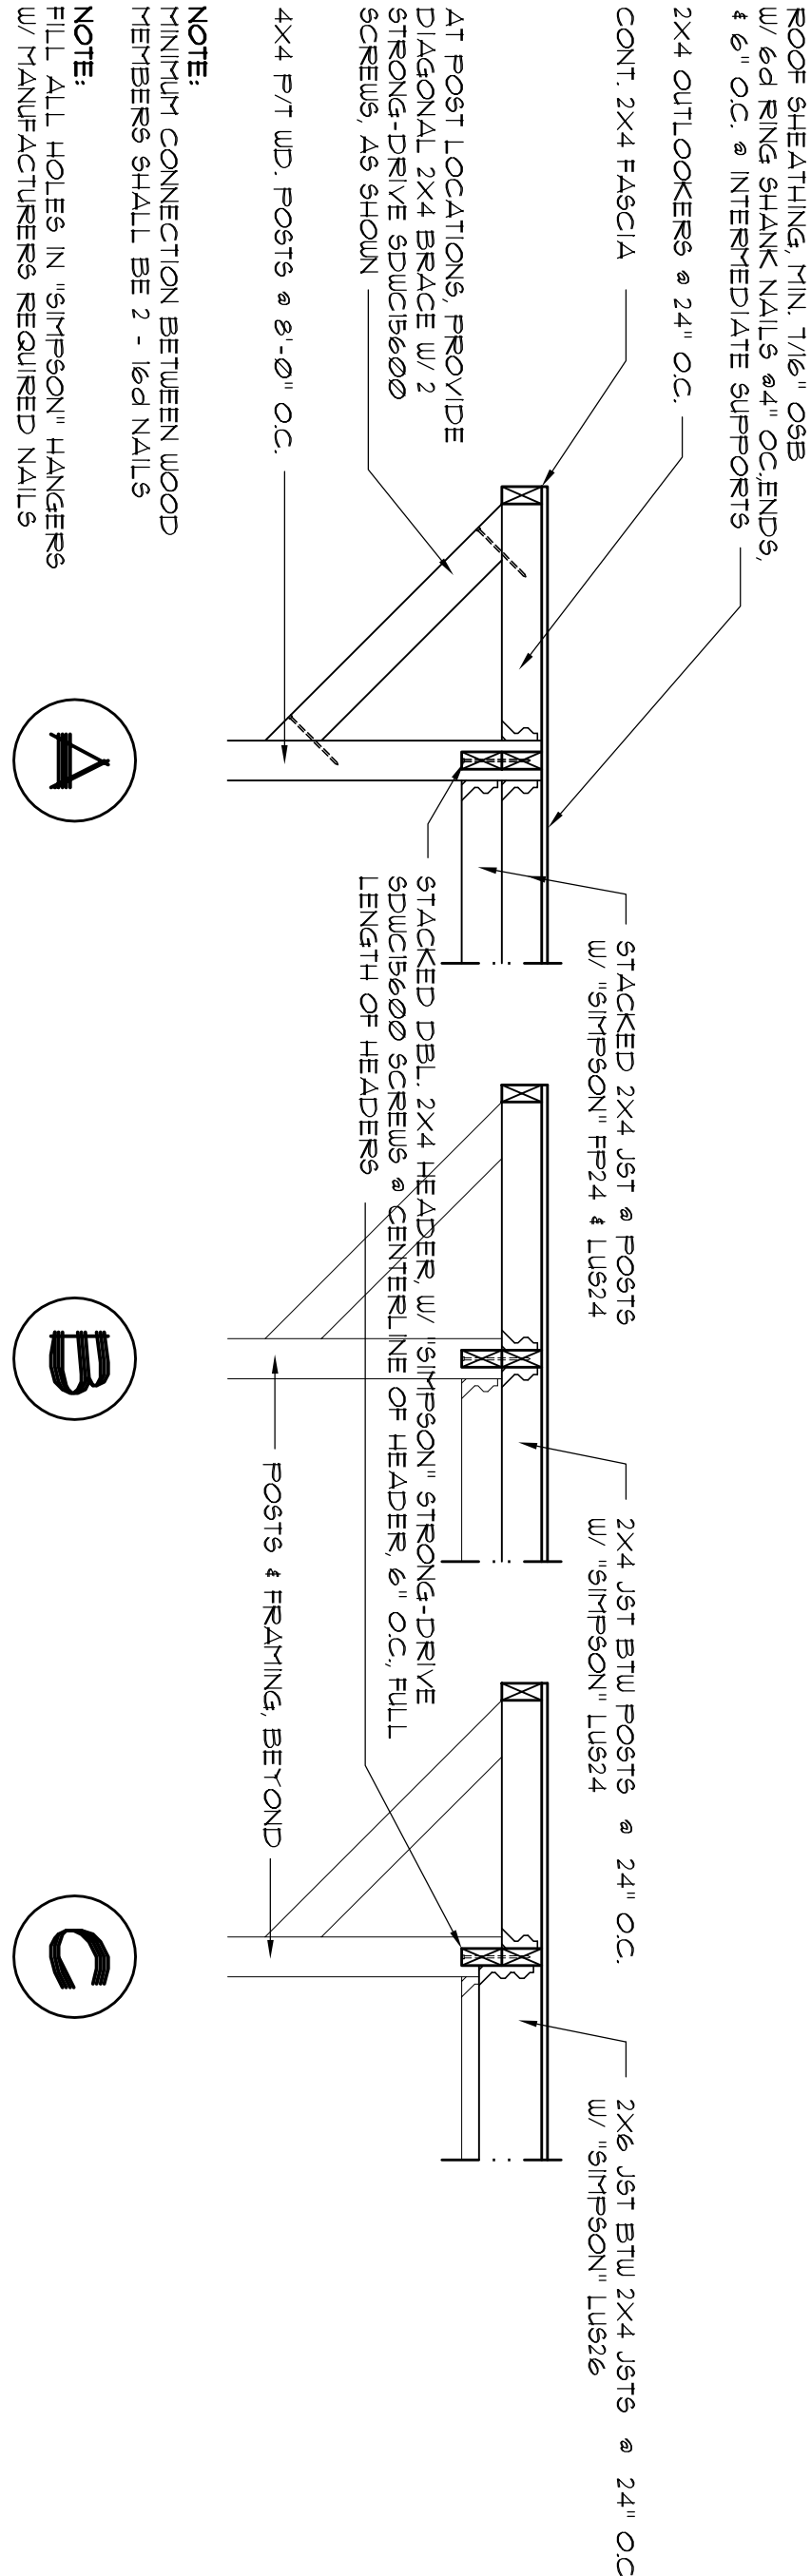


PLATFORM HEADER DETS.

SCALE: 3/4" = 1'-0"

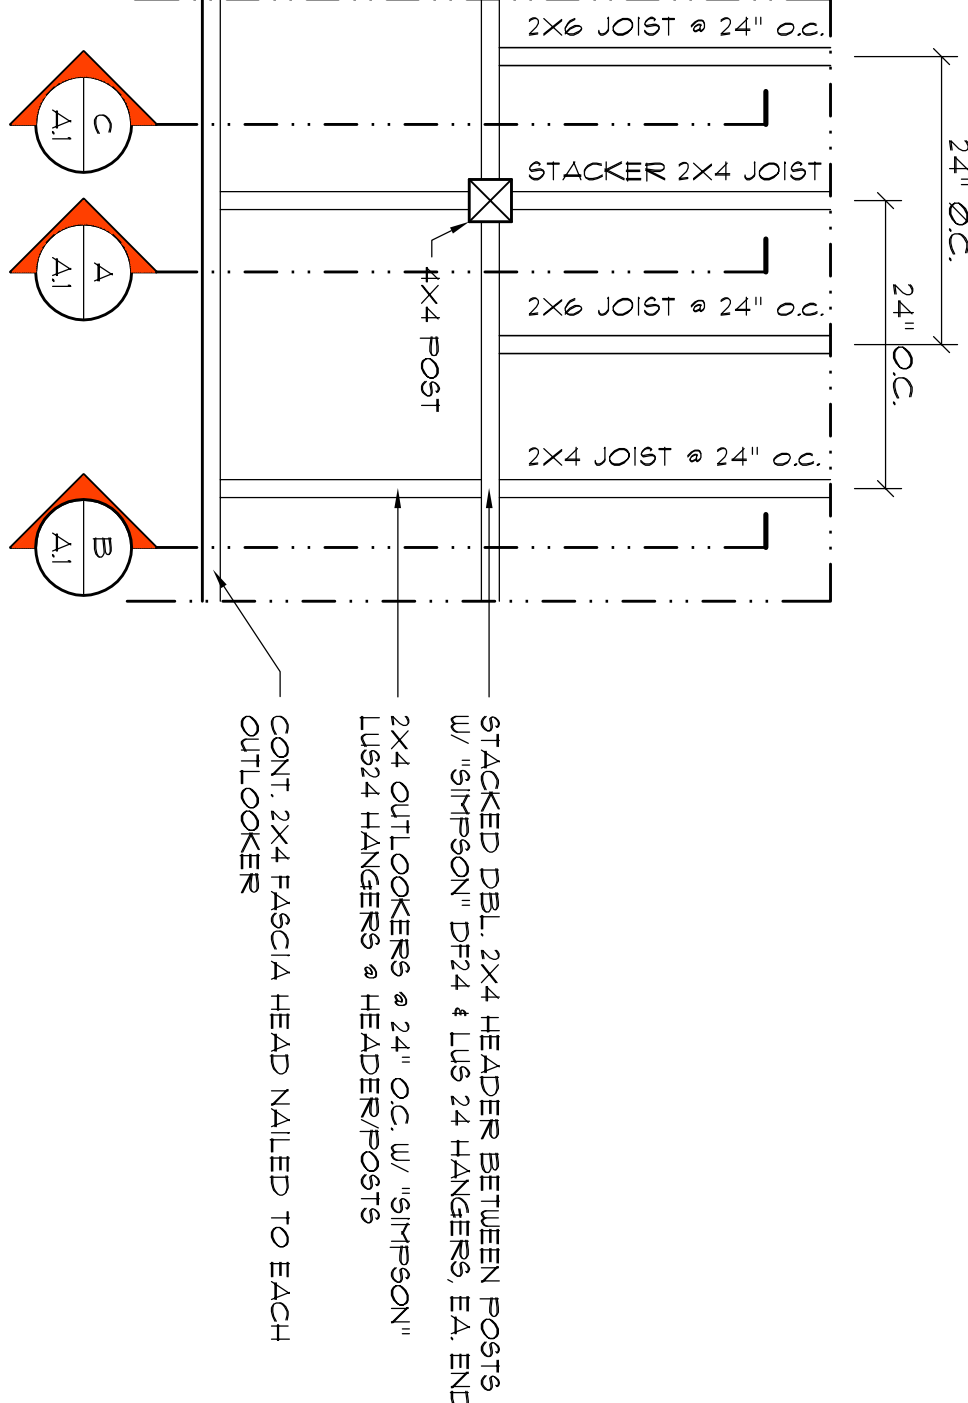

PLATFORM PLAN DETAIL

SCALE: 3/4" = 1'-0"

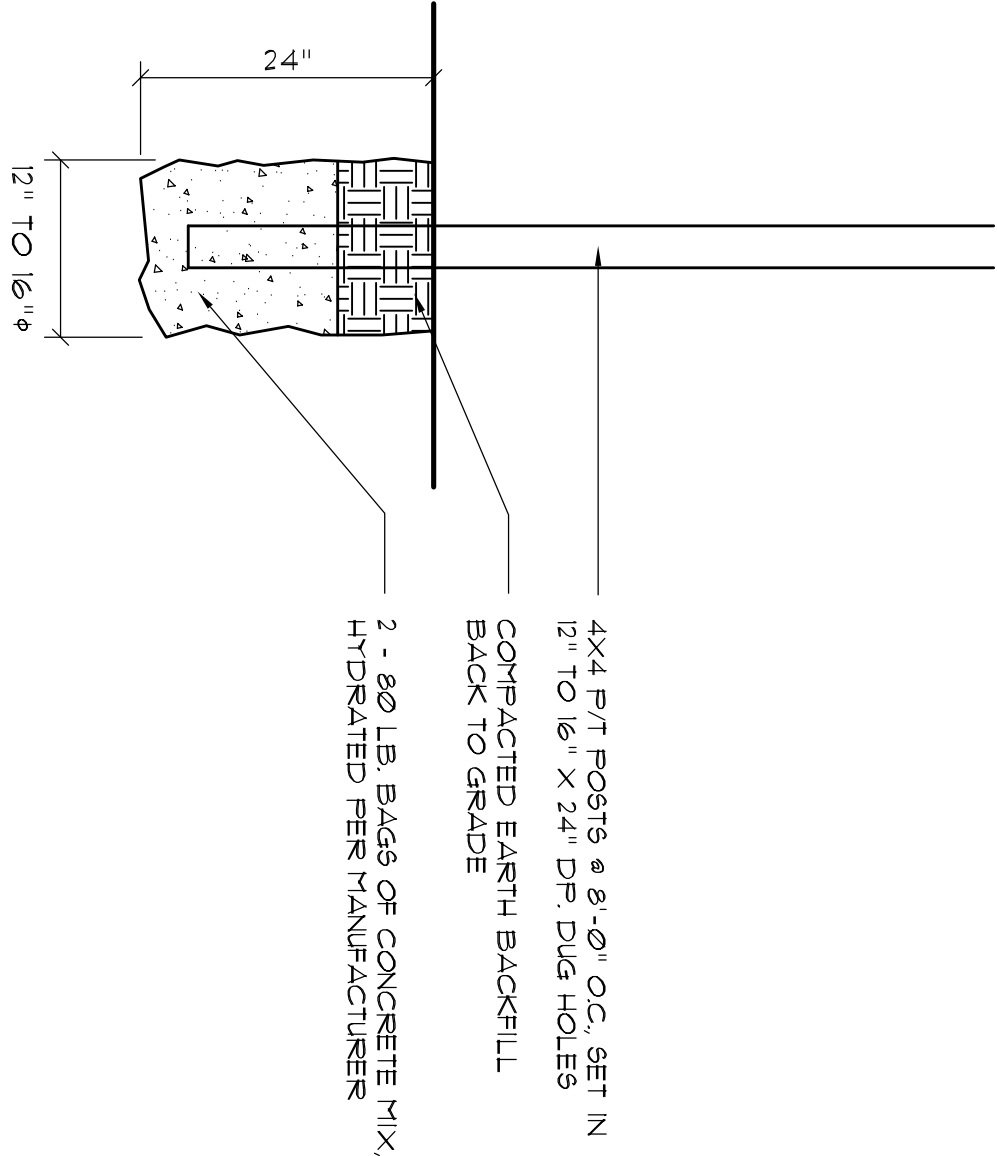

PLATFORM POST DETAIL

SCALE: 3/4" = 1'-0"