

TOP VIEW


NO ROOF VENTING W/SPRAY FOAM INSULATION




FRONT VIEW



LEFT ELEVATION

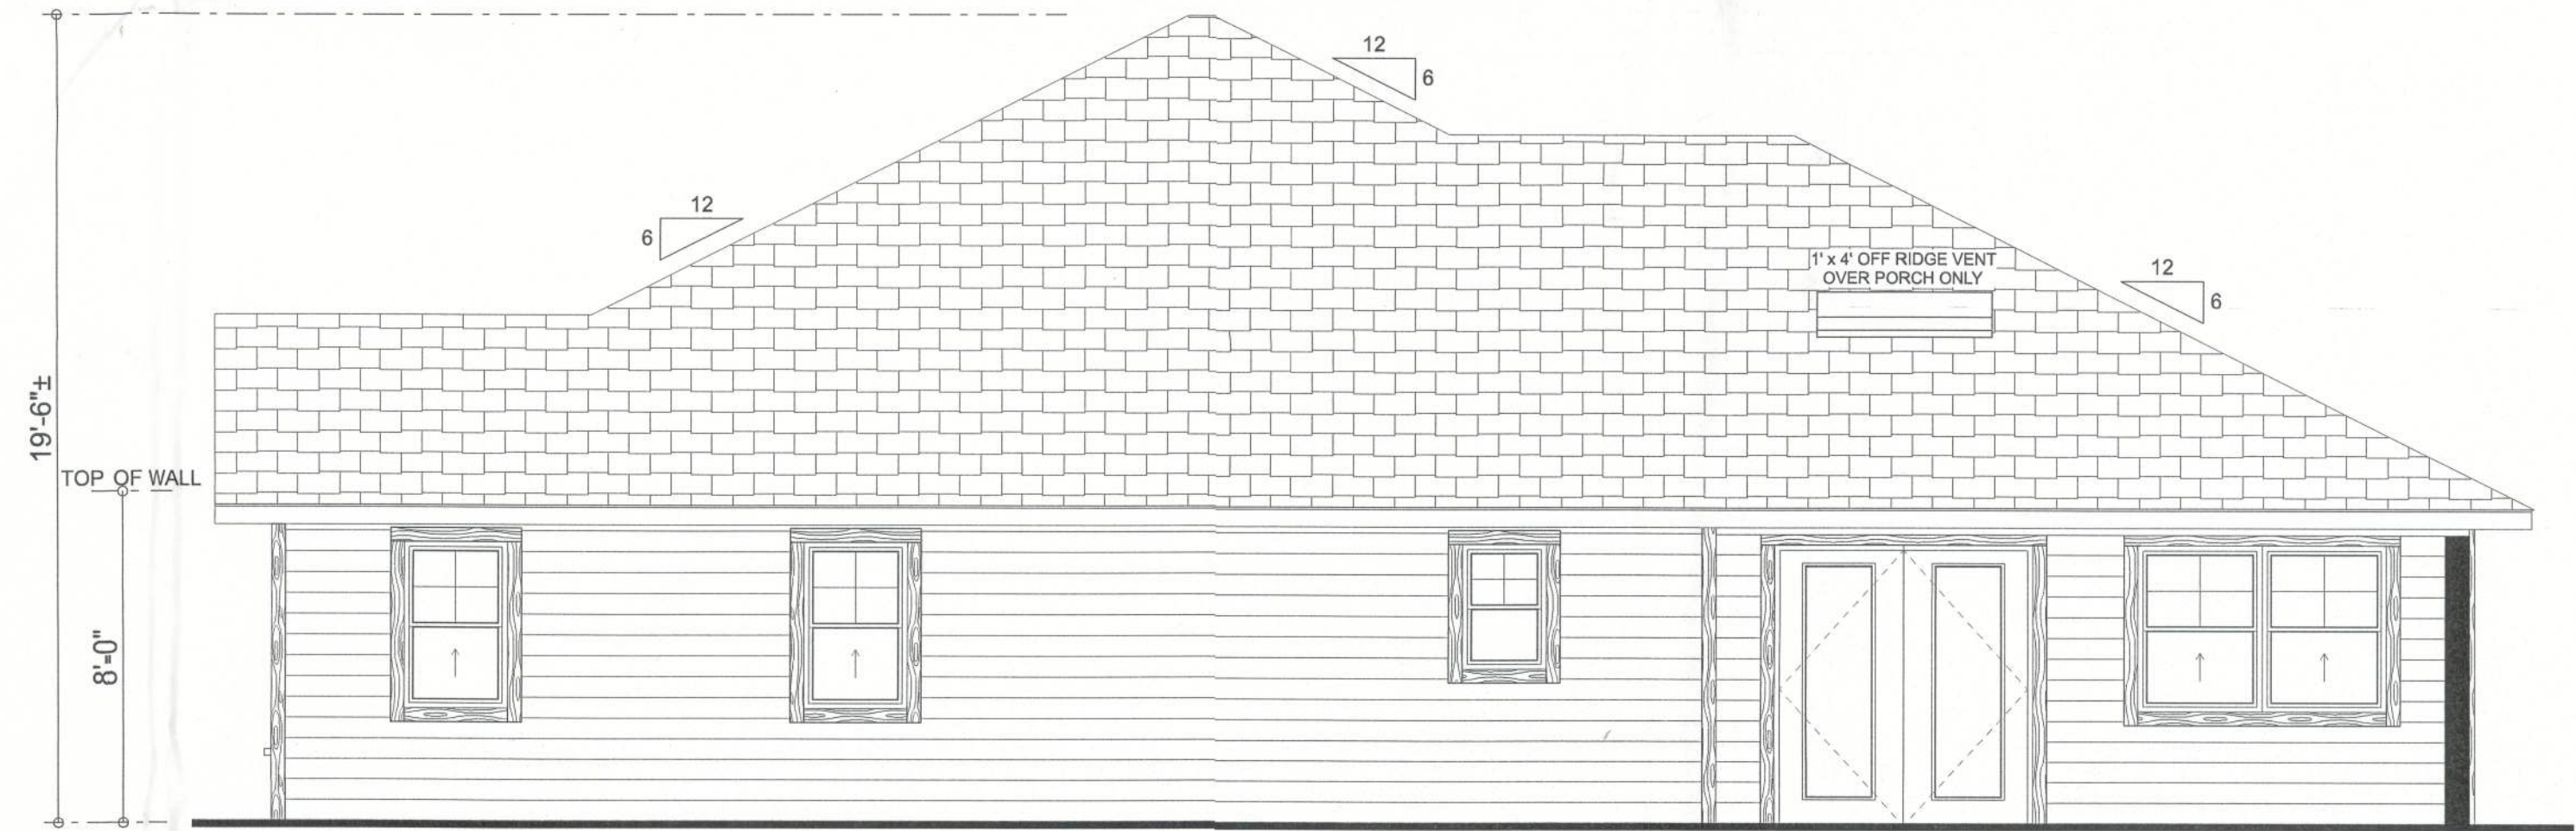

RIGHT ELEVATION

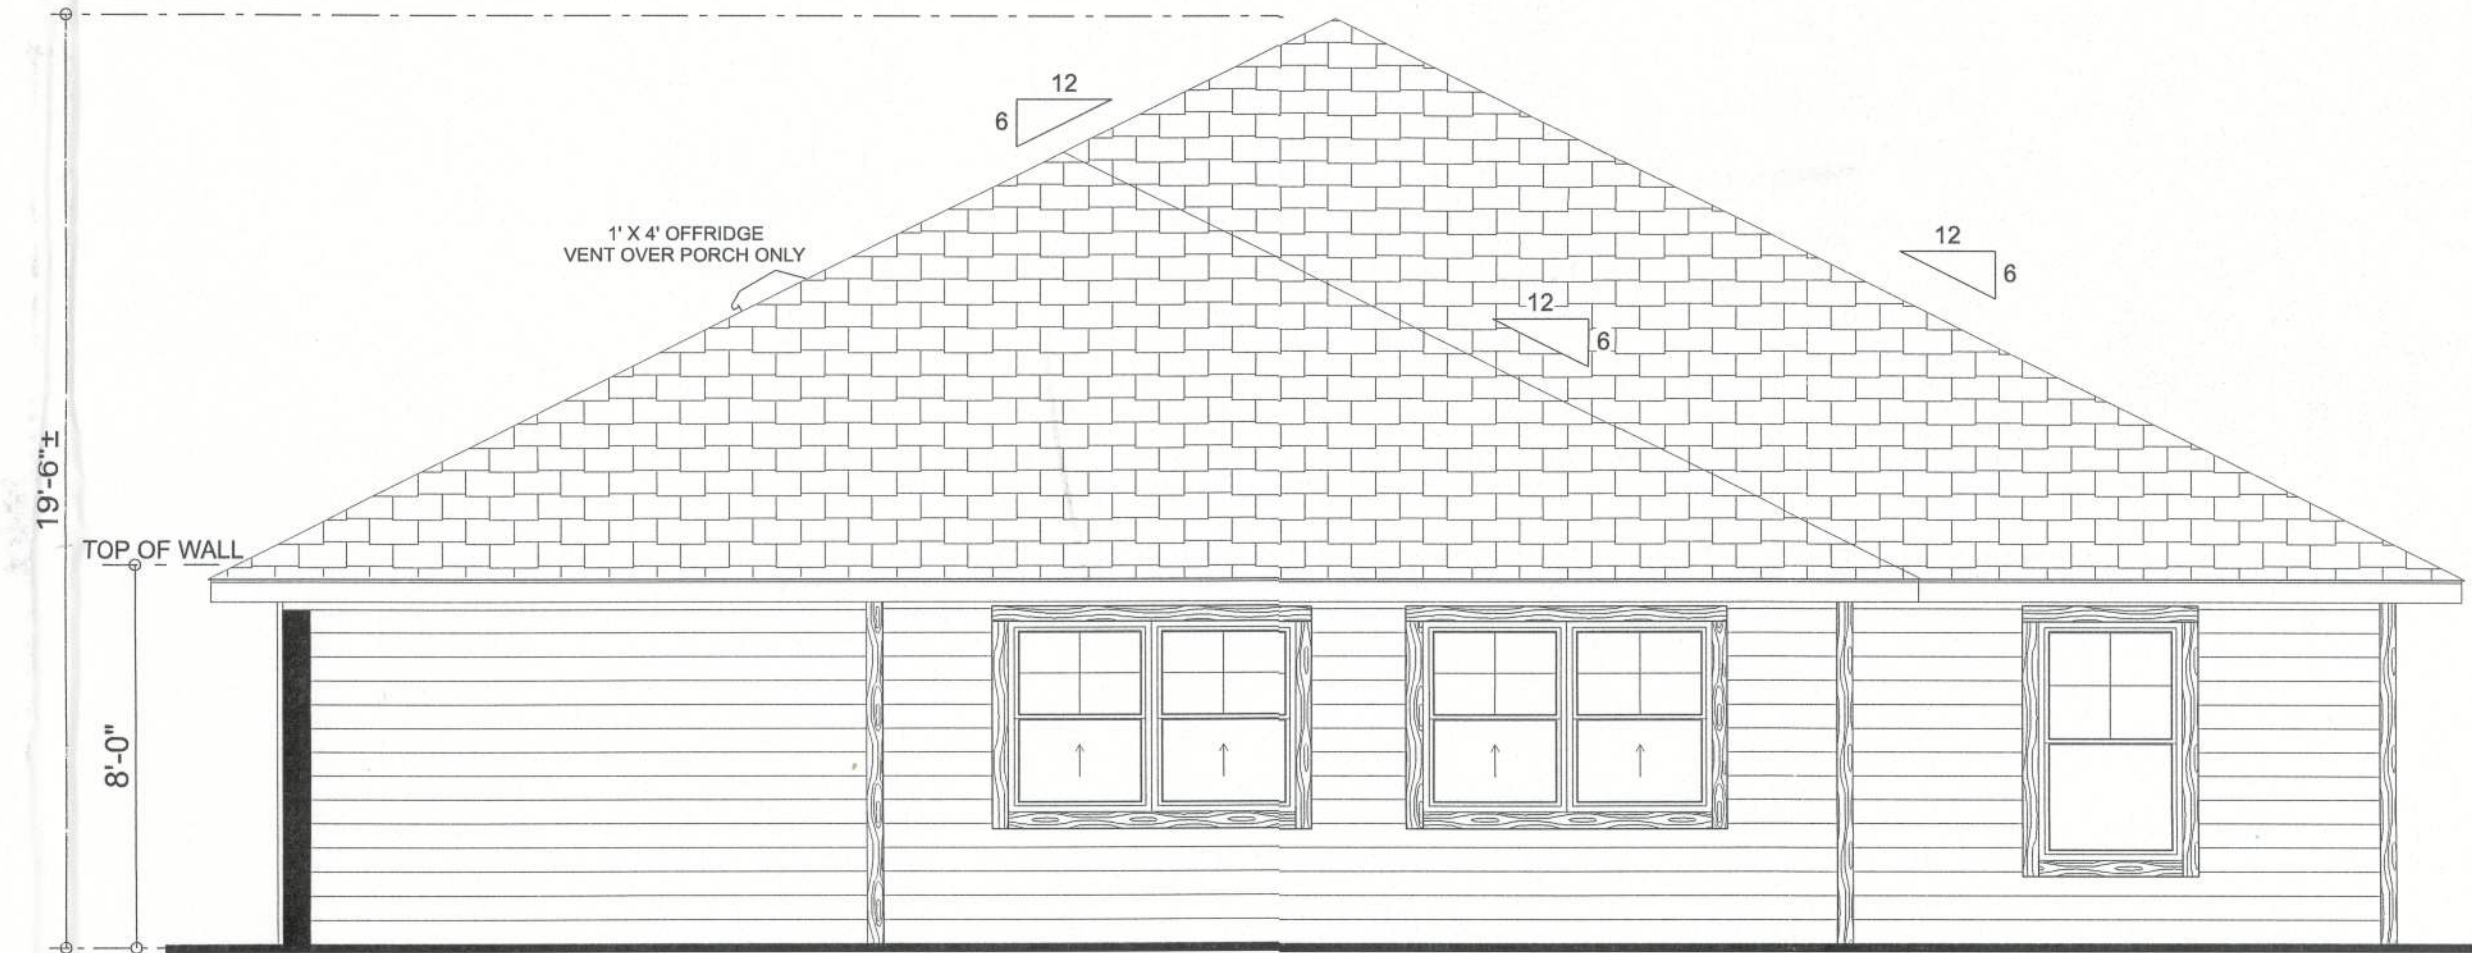

REAR ELEVATION

TYPICAL DESIGN WALL SECTION  
NON - STRUCTURAL DATA

SCALE: 1" = 1'-0"

REVISIONS	

SOFTPLAN  
ARCHITECTURAL DESIGN SOFTWARE



ERKINGER  
CONSTRUCTION  
GROUP  
JAMES AND ASHLEY  
JONES  
ADDRESS:  
TBD SW Leo Eagle Glen  
Lake City, FL Columbia County

PARCEL ID:  
06-06S-17-09613-004 (46652)

PRINTED DATE:  
Wednesday, May 22, 2024

DRAWN BY: MATTHEW A. ERKINGER SR.  
STRUCTURAL BY: EVAN BEAMSLEY

DRAWING NUMBER

#1

OF 2 SHEETS

50657