


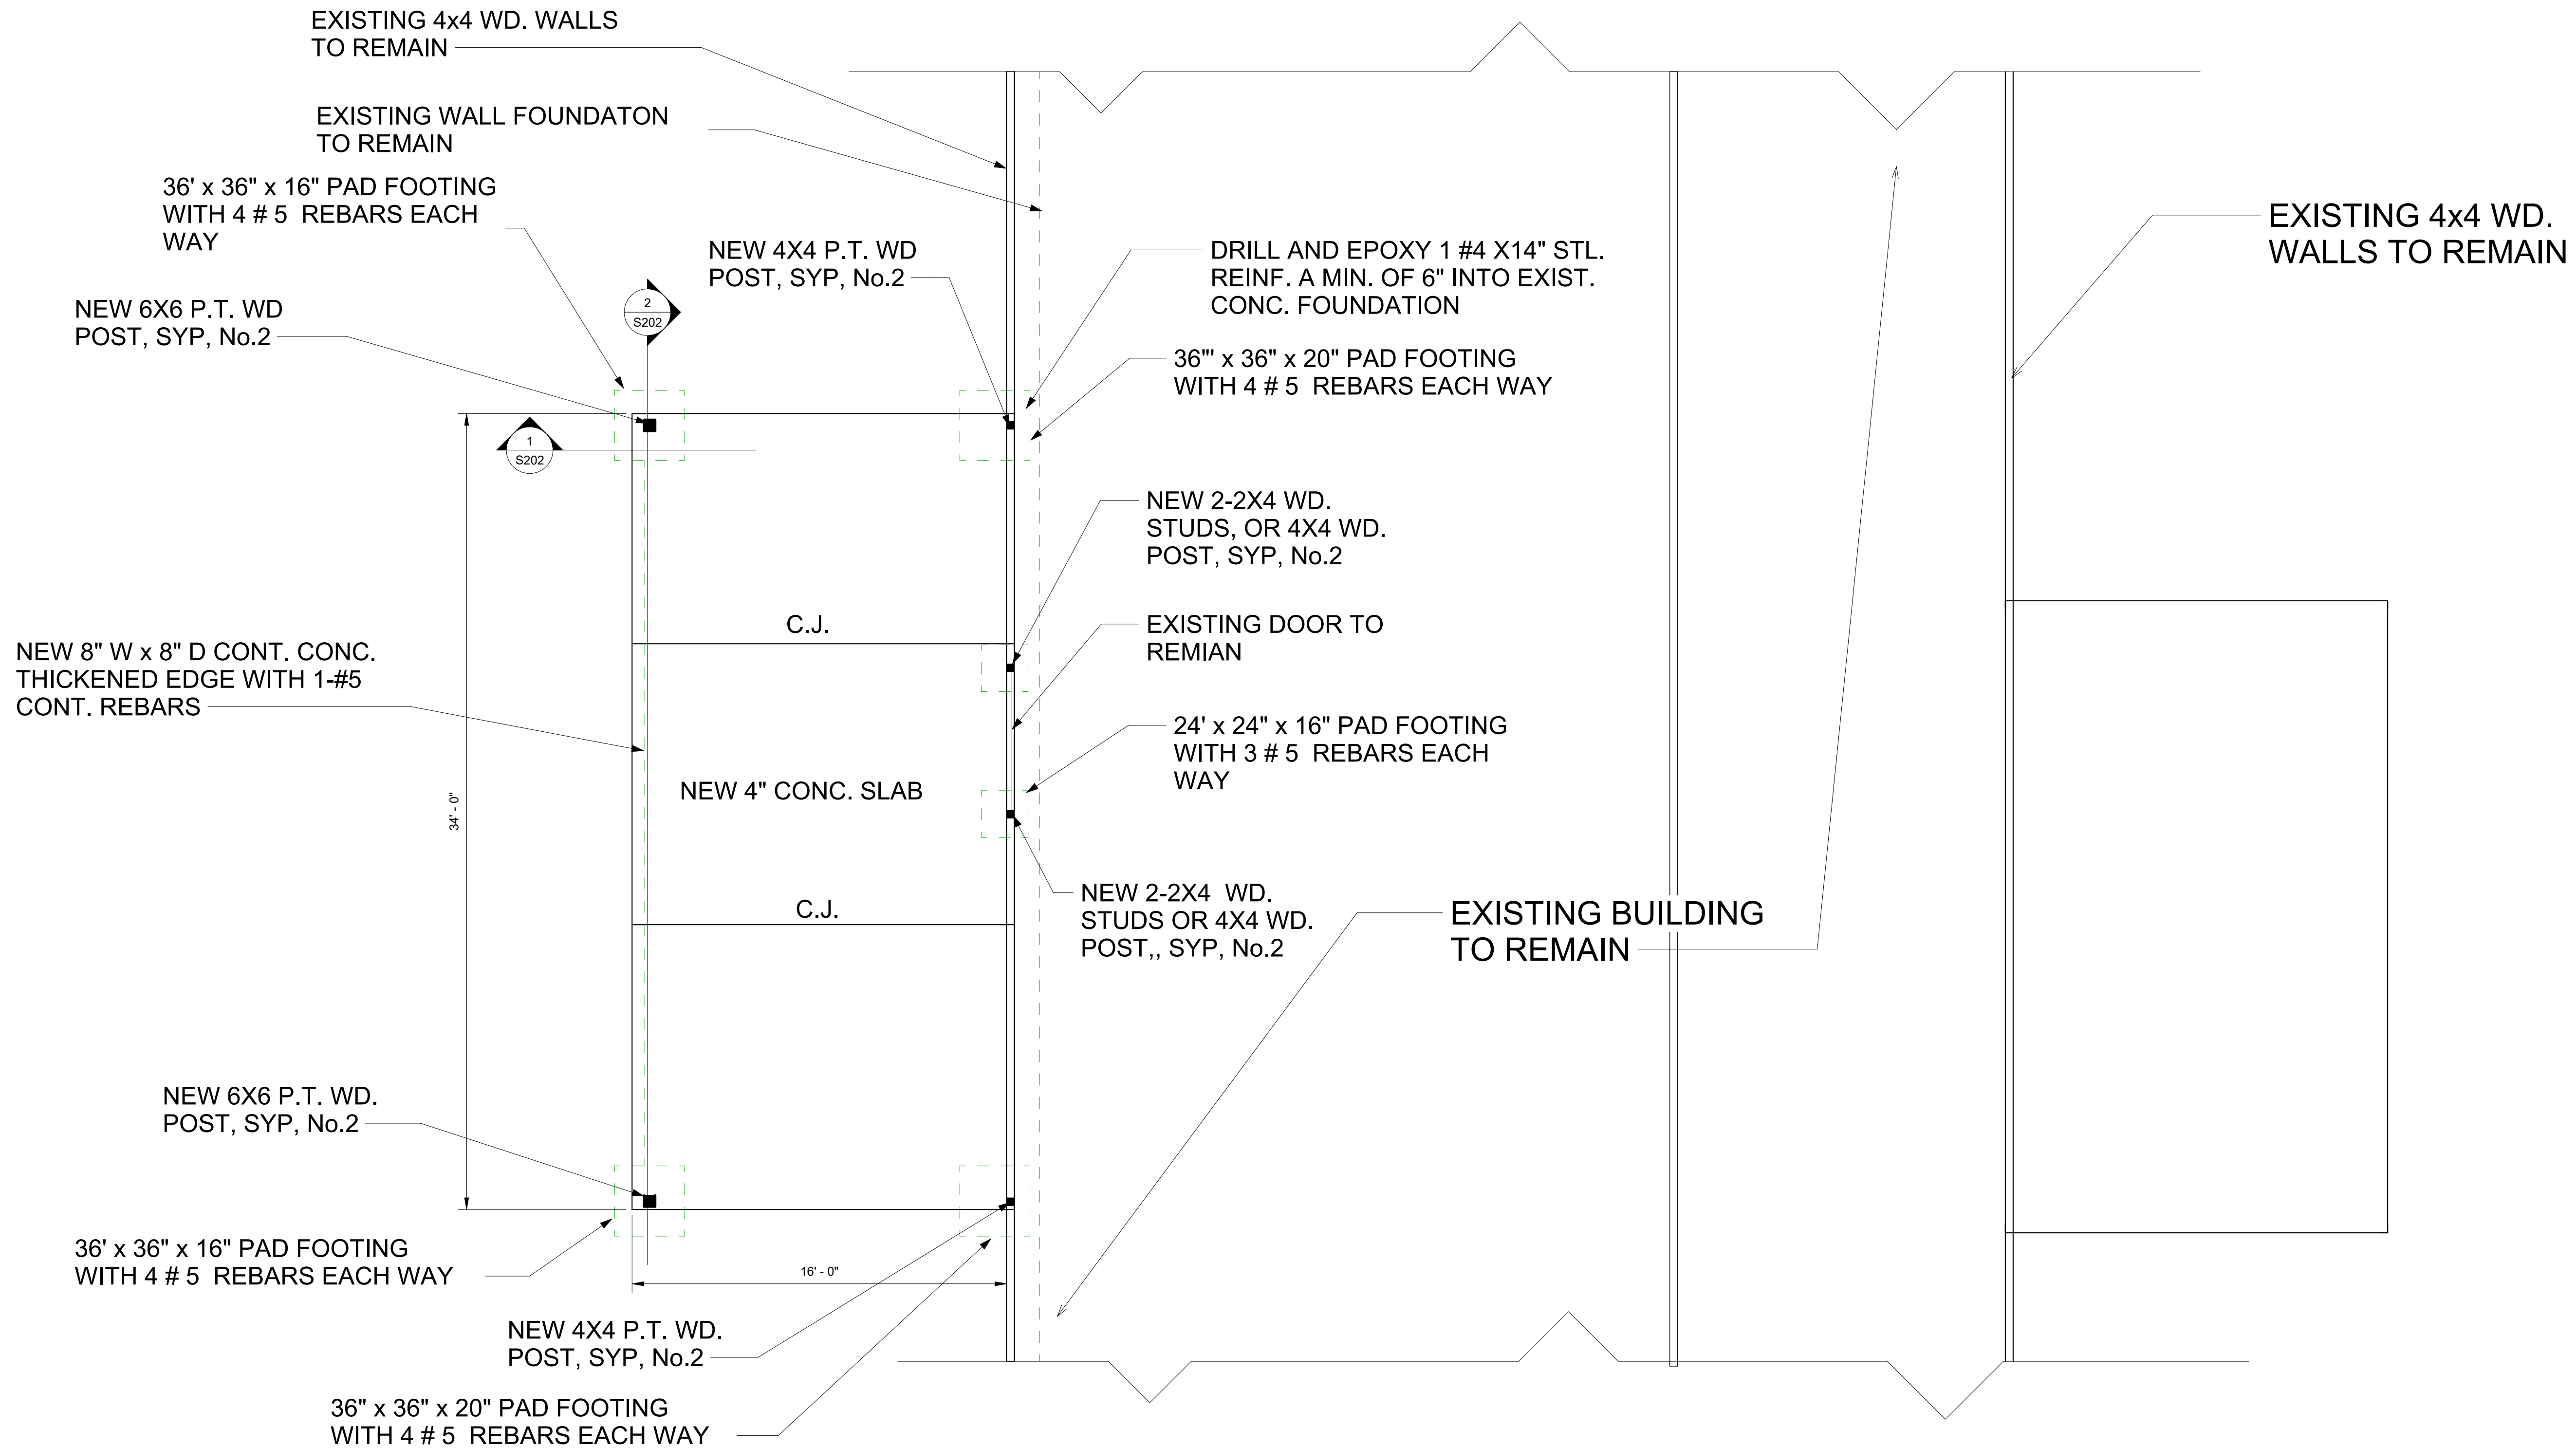

DESIGN CRITERIA
THE STRUCTURAL DESIGN IS IN ACCORDANCE WITH ASCE7-2022, FBC 2023, AND ACI 318-22.

2.. WIND LOADS
THE WIND LOAD WAS CALCULATED USING FBC 2023, CHAPTER 16 AND CHAPTERS 26-30 FROM ASCE 7-22. THE BUILDING IS CONSIDERED TO BE RISK CATEGORY III WITH A WIND EXPOSURE CATEGORY B AND BASIC ULTIMATE WIND SPEED OF 140 MPH.
NOMINAL WIND SPEED=ALLOWABLE WIND SPEED = 109 MPH
ENCLOSURE CLASSIFICATION = ENCLOSED
INTERNAL PRESSURE COEFFICIENT = 0.18 +/-
END ZONE WIDTH (A) = 4.0 FT; INTERNAL PRESSURE COEFFICIENT = 0.18 +/-
COMPONENTS AND CLADDING DESIGN PRESSURES:
WALL ZONE 4 +28.9 PSF MAX -31.3.10 PSF MIN
WALL ZONE 5 +28.9 PSF MAX -38.7 PSF MIN
THE ULTIMATE WIND SPEED WAS USED TO DETERMINE THE ABOVE COMPONENT ANDCLADDING DESIGN PRESSURES.
THIS BUILDING IS NOT IN A WIND-BORNE DEBRIS REGION, AND OPENING PROTECTION IS NOT REQUIRED.
THE SITE OF THIS BUILDING IS NOT SUBJECT TO SPECIAL TOPOGRAPHIC WIND EFFECTS AS PER SECTION 1609.1.1.1 OF THE CODE.

3. FIELD VERIFY EXISTING GRADING CONDITIONS AND ADJUST NEW WORK AS REQUIRED TO MAINTAIN HAND ACCESS AND SLOPE TO DRAIN.
4. VERIFY ALL DIMENSIONS.
5. CONCRETE CAN BE CUT WITH SAWS TO CREATE CONTRACTION JOINTS. THE DEPTH OF THE JOINT SHOULD BE ONE-THIRD DEPTH OF THE SLAB.
6. A NARROW WIDE WIDTH OF 1/8 IN IS RECOMMENDED FOR UNSEALED JOINT. JOINT SEALANT MANUFACTURER'S RECOMMENDATIONS NEED TO BE FOLLOWED FOR THE DEPTH AND WIDTH OF JOINTS THAT ARE TO BE SEALED.

[illegible]

Project number	Project Number
Date	Issue Date
Drawn by	Author
Checked by	Checker
S101	
Scale	1/4" = 1'-0"

N. Nawari, P.E.

Project:
Ashley Tousignant
459 SW Fielding Way,
Fort White, FL 32038

DocuSigned by:

 DS 

66848D5FE44C4B7...


This item has been digitally signed and sealed by Nawari O. Nawari, PE (PE 70327), on 03/13/2025, using a digital signature. Printed copies of this document are not considered signed and sealed, and the SHA authentication must be verified on any electronic copy.

[illegible]

CCCG

PORCH - Ashley
ROOF PLAN

Project number	Project Number
Date	Issue Date
Drawn by	Author
Checked by	Checker
S200	
Scale	1/4" = 1'-0"

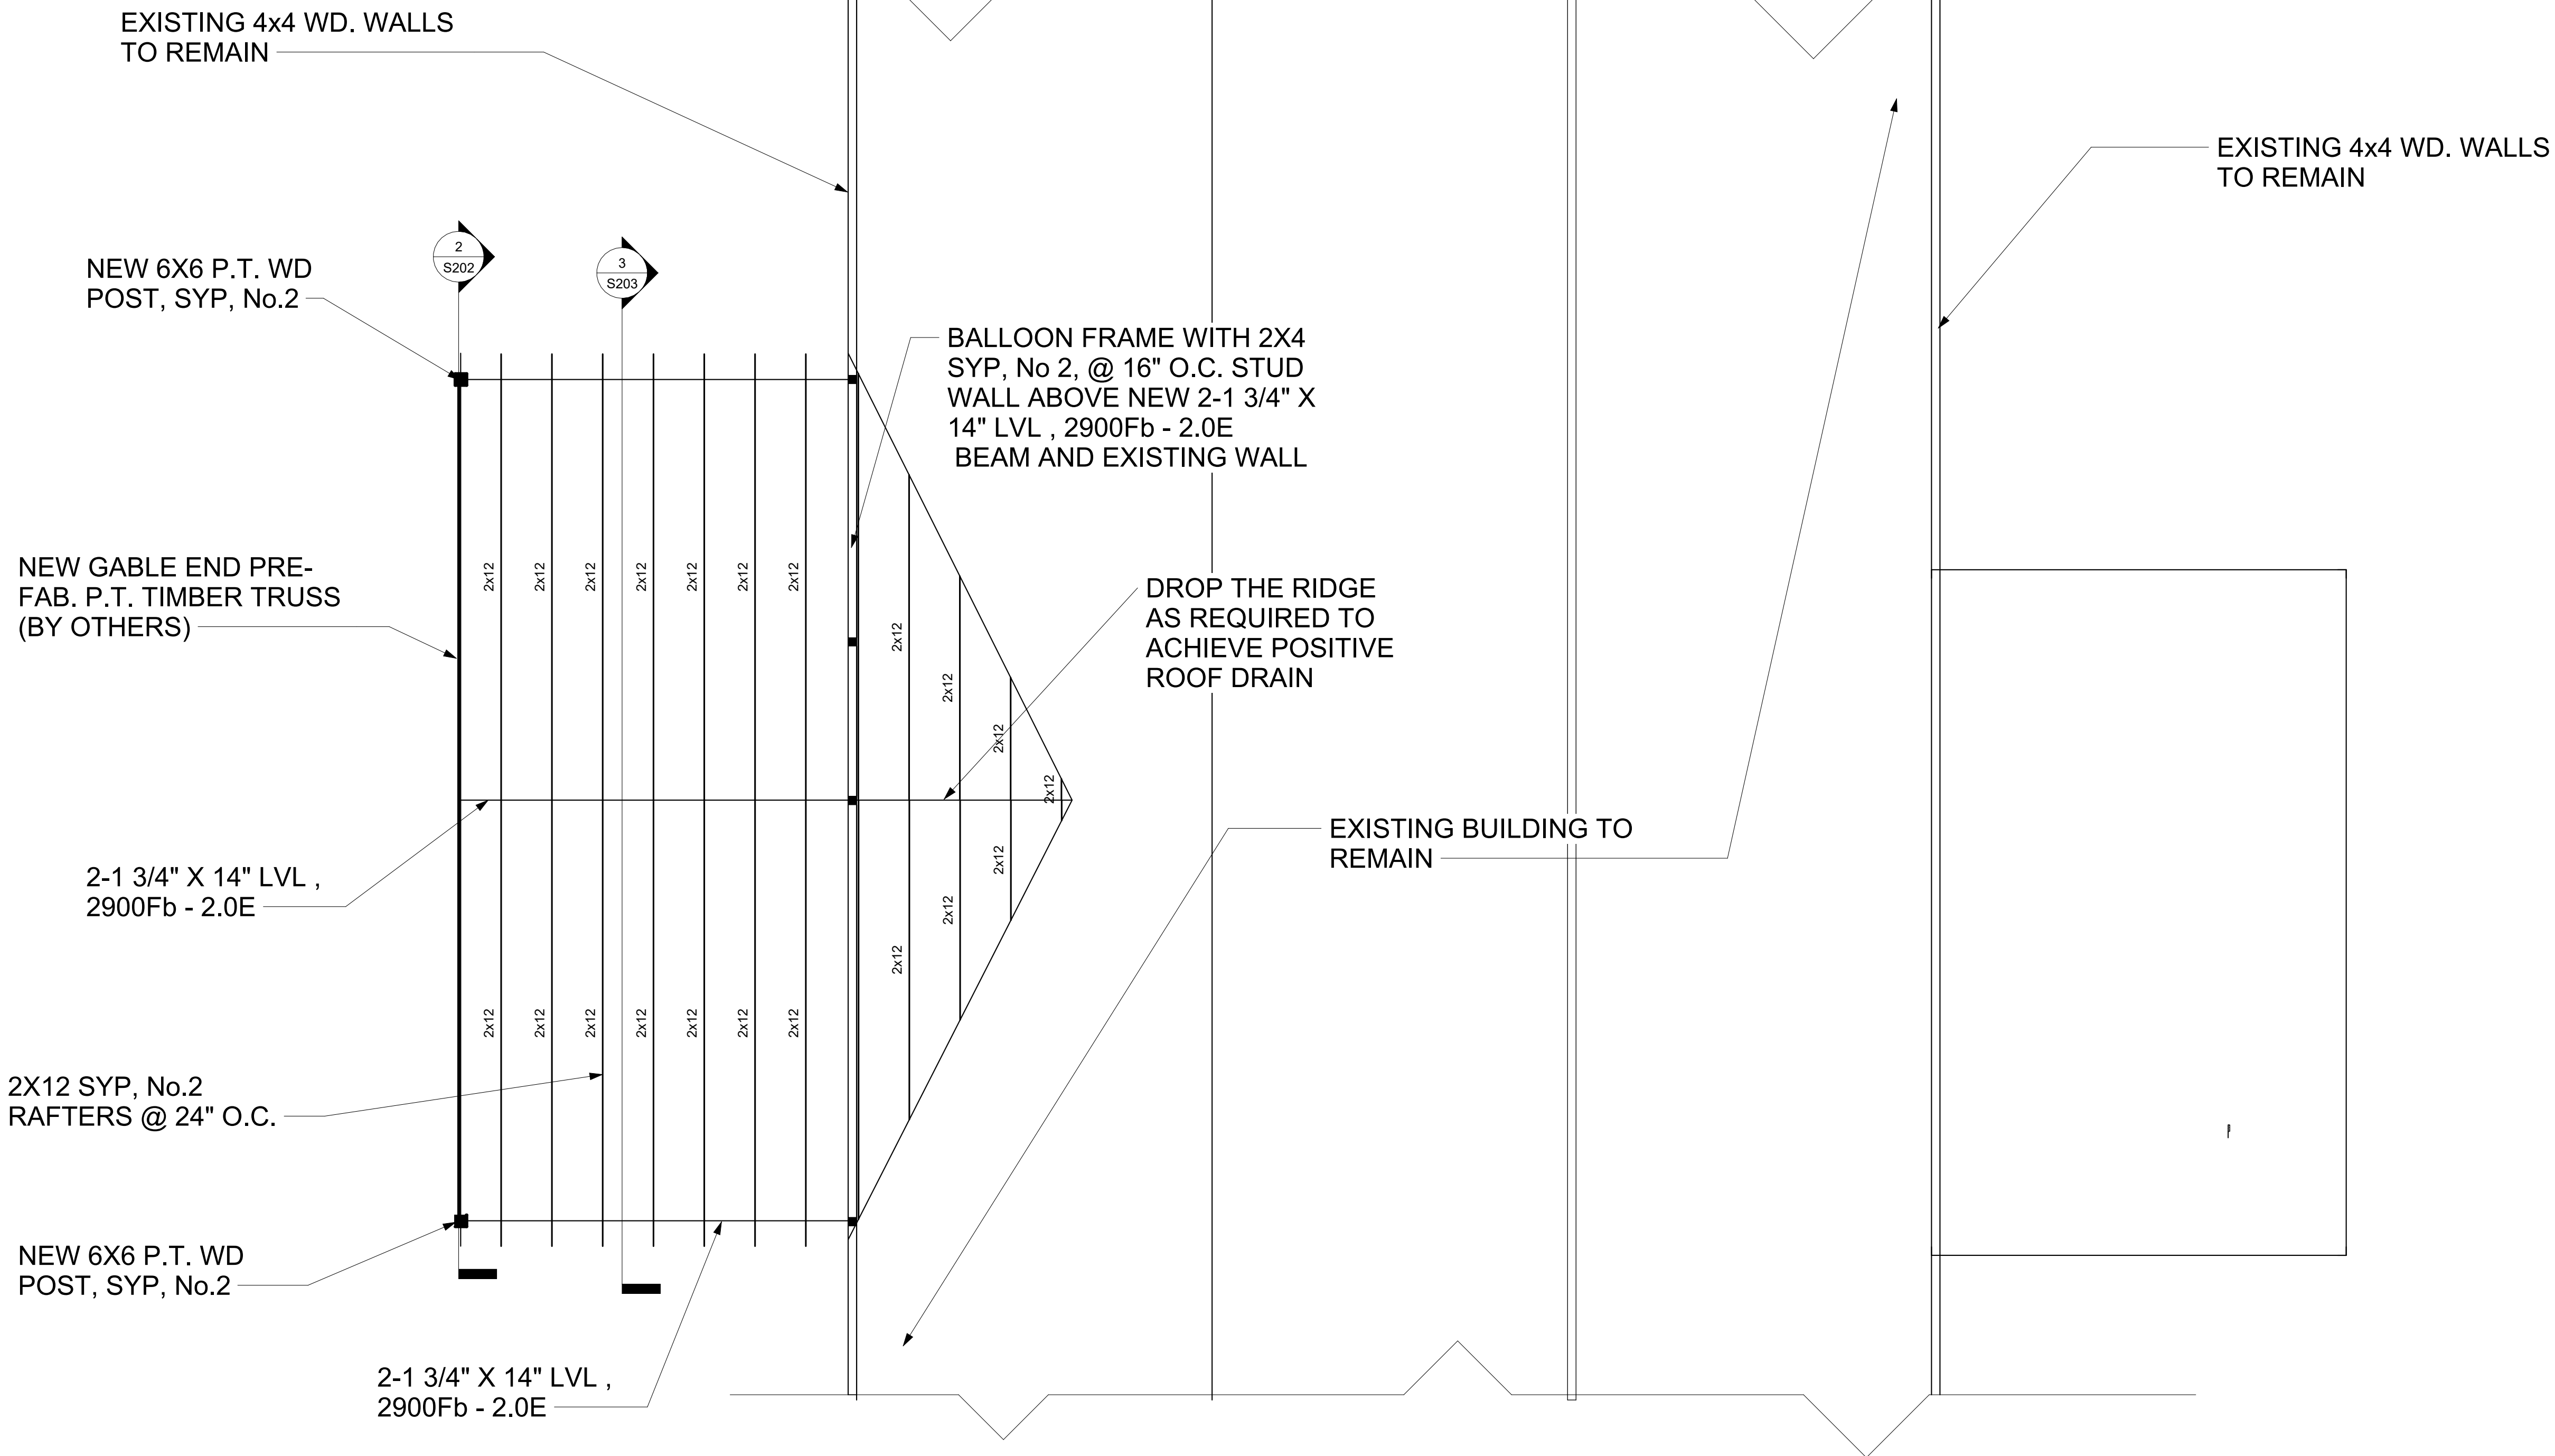

- BALLOON FRAME WITH 2X4 SPF NO. 1 OR NO. 2 @ 16 IN O.C., WITH THE FOLLOWING CONDITIONS:
- UP TO 12 FT WALL HEIGHT – USE BLOCKING AT 8 FT.
- OVER 12 FT WALL HEIGHT BUT LESS THAN 13 FT HEIGHT, USE BLOCKING AT 4 FT, 8 FT, AND 12 FT
- IN ALL CASES A MINIMUM OF A DOUBLE FULL LENGTH STUD IS REQUIRED AT EACH SIDE OF OPENINGS SUCH AS DOORS AND WINDOWS.
- BLOCKING MUST BE PARALLEL TO TOP AND BOTTOM PLATES WITH A MINIMUM OF 2 -12d COMMON NAILS.

This item has been digitally signed and sealed by Nawari O. Nawari, PE (PE 70327), on 03/13/2025, using a digital signature. Printed copies of this document are not considered signed and sealed, and the SHA authentication must be verified on any electronic copy.

[illegible]

Project number	Project Number
Date	Issue Date
Drawn by	Author
Checked by	Checker

S201

Scale	1/4" = 1'-0"
-------	--------------

7/8 OSB ROOF DECKING WITH SYNTHETIC UNDERLYMAENT INSTALLED PER FBC 2023

– SIMPSON CONNECTOR MTS16C

2-1 3/4" X 14" LVL BEAM, 2900Fb - 2.0E

CCQ46SDS2.5 SIMPSON
COLUMN CAP

NEW P.T. 6X6 WD COLUMN, SYP, NO.2

SIMPSON CONNECTOR MTS16C

2-1 3/4" X 14" LVL BEAM,
2900Fb - 2.0E

CCQ46SDS2.5 SIMPSON
COLUMN CAPNEW P.T. 6X6 WD COLUMN,
SYP, NO.2 _____

② Section 2
3/4" = 1'-0"

ABU66Z, WITH 5/8 IN X 10 IN A.B. AT
EACH COL. BASE

6X6 P.T. COLUMN SYP No.2 WITH
ABU66Z SIMPSON BASE
CONNECTONTER

TYPICAL 1.8X1.8 WWF.
AT CENTER OF 4" SLAB

F.F.E.
0'-0"

36' x 36" x 16" PAD FOOTING
WITH 4 # 5 REBARS EACH WAY

MIN. 3" COVER TO MAIN STEEL REINFORCEMENT

TYPICAL PAD FOUNDATION

① PAD FOUNDATION
1 1/2" = 1'-0"

NOTES

- ROOF SLOPE MAX. 3.3:12, ADJUST AS REQUIRED.
- ACTUAL DIMENSIONS SHALL BE FIELD VERIFIED BY CONTRACTOR.
- FIELD VERIFY EXISTING GRADING CONDITIONS AND ADJUST NEW WORK AS REQUIRED TO MAINTAIN HAND ACCESS AND SLOPE TO DRAIN.
- TERMITE-TREATED CLEAN COMPACTED FILL TO 95% P.O.D.
- ALL SIMPSON CONNECTORS SHALL BE BE INSTALLED ACCORDING TO MANUFACTURER RECOMMENDATIONS.


TECH 101 LLC

N. Nawari, P.E.

Address:
1210 NW 106th ST.
Gainesville, FL 320606
Phone: 330-573-6640
e-mail: Nnawari1@gmail.com

Project:
Ashley Tousignant
459 SW Fielding Way,
Fort White, FL 32038

DocuSigned by:

 

This item has been digitally signed and sealed by Nawari O. Nawari, PE (PE 70327), on 03/13/2025, using a digital signature. Printed copies of this document are not considered signed and sealed, and the SHA authentication must be verified on any electronic copy.

[illegible]

ICCCG

PORCH - Ashley

SECTIONS

Project number	Project Number
Date	Issue Date
Drawn by	Author
Checked by	Checker

S202

Scale	As indicated
-------	--------------



- ALL WOOD CONSTRUCTION SHOULD CONFORM TO FBC-R 2023 AND NDS NATIONAL DESIGN SPECIFICATIONS FOR WOOD CONSTRUCTION AND ITS SUPPLEMENT.
- B. ROOFING DECKING**
- 7/8" OSB ROOF DECKING WITH SYNTHETIC UNDERLAYMENT INSTALLED PER FBC 2023
 - USE 8d RING SHANK FASTENERS 6 IN O.C. EDGE AND 6 IN O.C. FIELD
 - 8d RING SHANK FASTENERS SPECIFICATION: 0.113 IN NOMINAL SHANK DIAMETER; 16 TO 20 RINGS PER IN; 0.28 IN HEAD DIAMETER; 2 ½ IN NAIL LENGTH.

C. SIMPSON STRONG-TIE WOOD CONNECTORS

(TO BE INSTALLED ACCORDING TO MANUFACTURER RECOMMENDATIONS)

- RAFTER - RIDGE BEAM: USE LRU212Z CONNECTOR
- RIDGE BEAM - END WALL: USE LGT2 CONNECTOR
- END TRUSS - RIDGE BEAM: USE MTS24C
- 6x6 COLUMN BASE : USE ABU66Z, WITH 5/8 IN X 10 IN A.B. AT EACH COL. BASE; FOR COLUMN CAP: USE CCQ46SDS2.5 OR MTS24C ON EACH SIDE OF THE BEAM
- 4x4 COLUMN BASE : USE ABU44Z, WITH 5/8 IN X 8 IN A.B. AT EACH COL. BASE; FOR COLUMN CAP: USE CCQ44SDS2.5; OR MTS24C ON EACH SIDE OF THE BEAM
- LVL BEAM - WALL: USE MTS16C CONNECTOR
- END TRUSS - COLUMN: USE H10A

TECH 101 LLC

N. Nawari, P.E.

Address:
1210 NW 106th ST.
Gainesville, FL 320606
Phone: 330-573-6640
e-mail: Nnawari1@gmail.com

Project:
Ashley Tousignant
459 SW Fielding Way,
Fort White, FL 32038

DocuSigned by:



This item has been digitally signed and sealed by Nawari O. Nawari, PE (PE 70327), on 03/13/2025, using a digital signature. Printed copies of this document are not considered signed and sealed, and the SHA authentication must be verified on any electronic copy.

[illegible]

ICCCG

PORCH - Ashley

SECTION 3

Project number	Project Number
Date	Issue Date
Drawn by	Author
Checked by	Checker

S203

Scale $3/4" = 1'-0"$

Address:
1210 NW 106th ST.
Gainesville, FL 32606
Phone: 330-573-6640
e-mail: Nnawari1@gmail.com

① PORCH ELEVATION
1/2" = 1'-0"

[illegible]

PORCH - Ashley
ELEVATION

Project number	Project Number
Date	Issue Date
Drawn by	Author
Checked by	Checker
S204	
Scale	1/2" = 1'-0"