



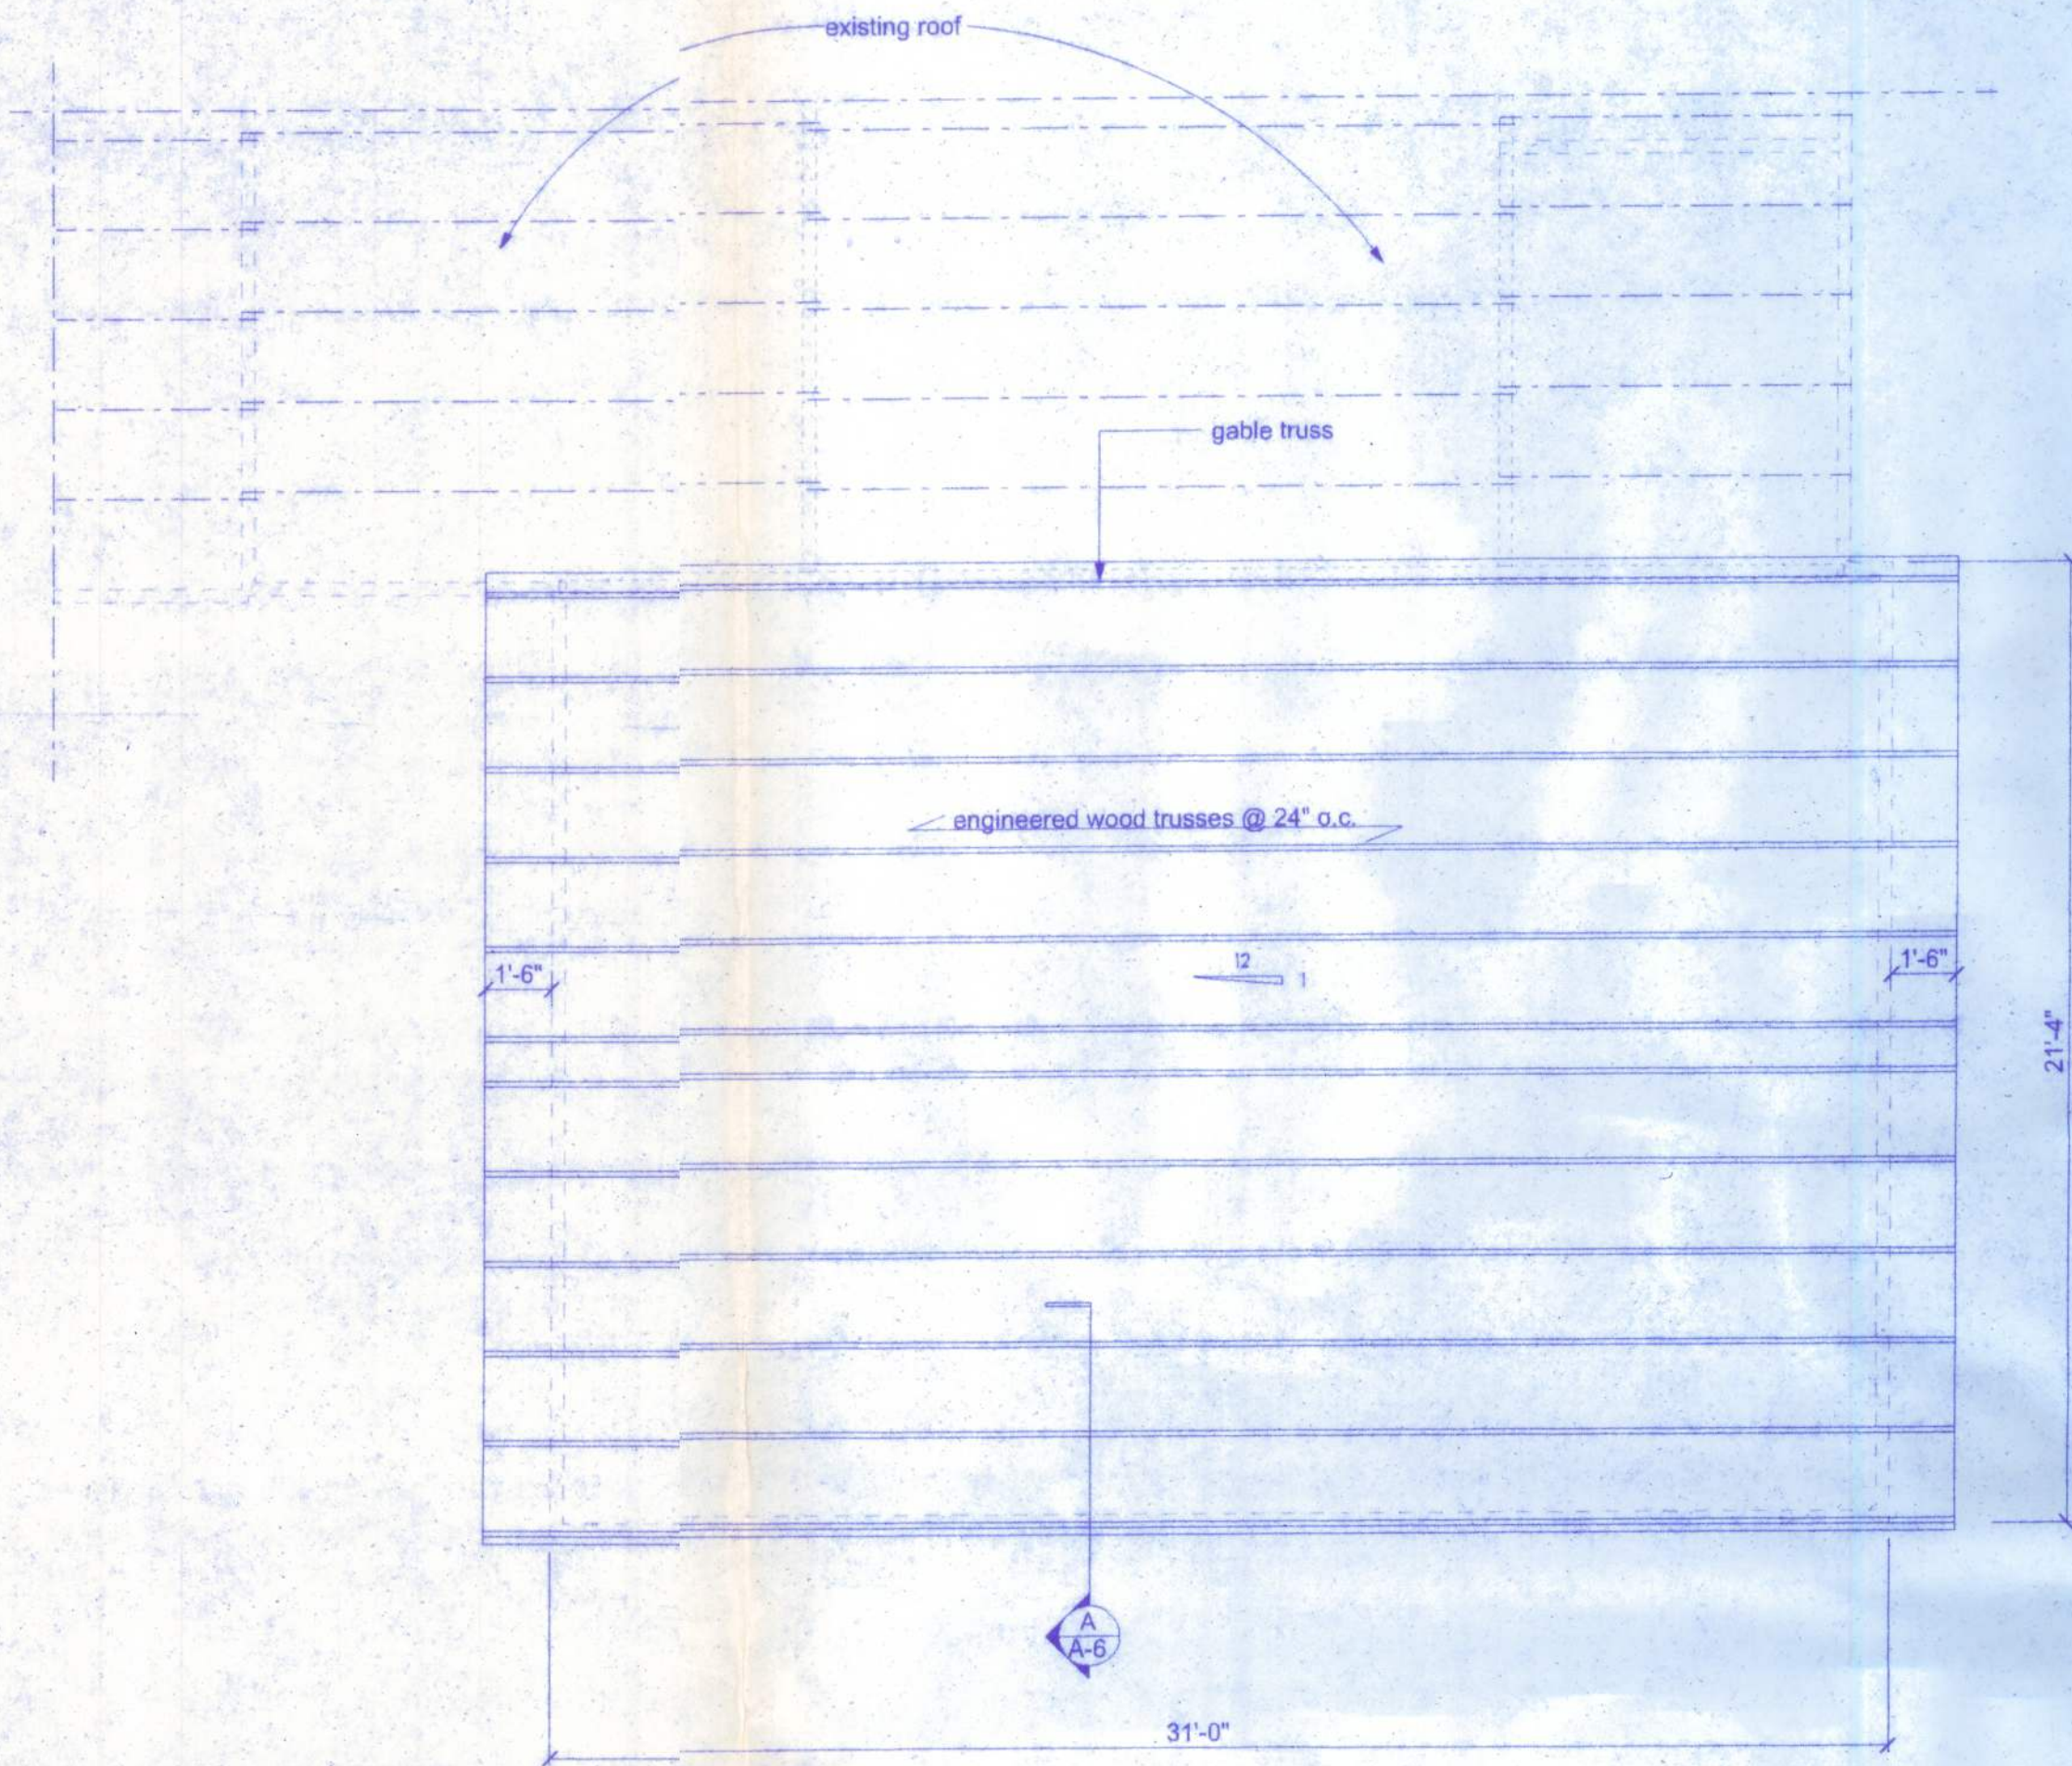


ROOF PLAN
SCALE: 1/4" = 1'-0"


ROOF SHEATHING FASTENINGS			
NAILING ZONE	SHEATHING TYPE	FASTENER	SPACING
1	7/16 o.s.b.	8d ring shank hot dipped galvanized	6 in. o.c. @ E
2			6 in. o.c. @ D
3			6 in. o.c. @ E
			6 in. o.c. @ D

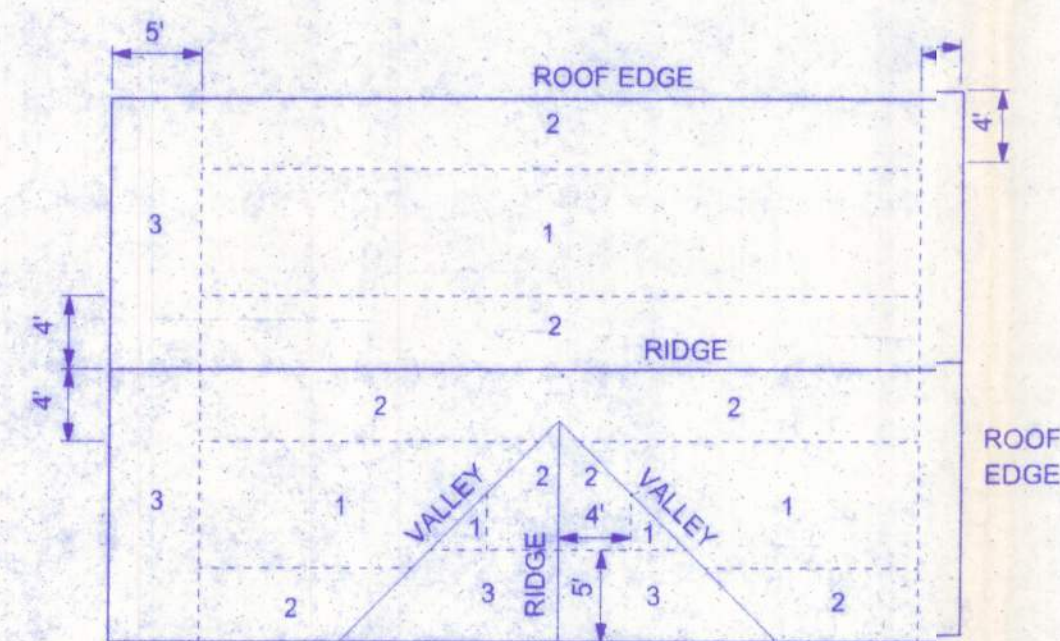

ROOF SHEATHING NAILING ZONES (GABLE ROOF)

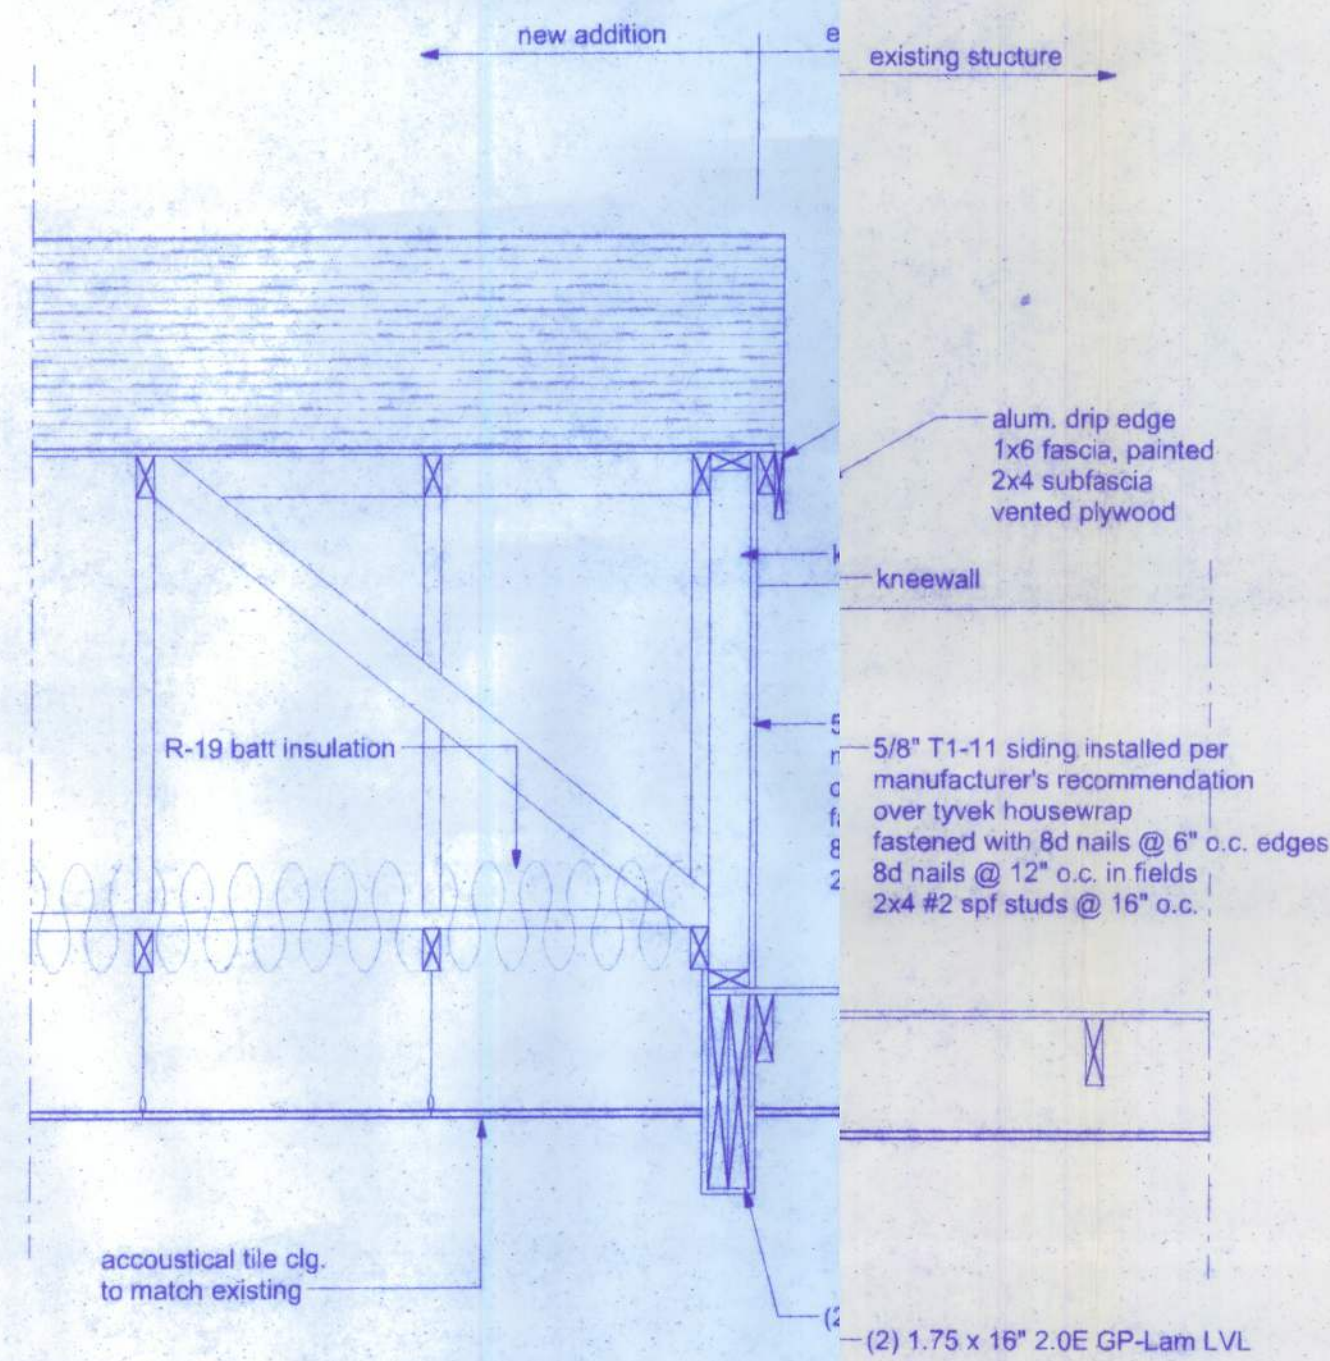

SECTION
SCALE: 1/4" = 1'-0"

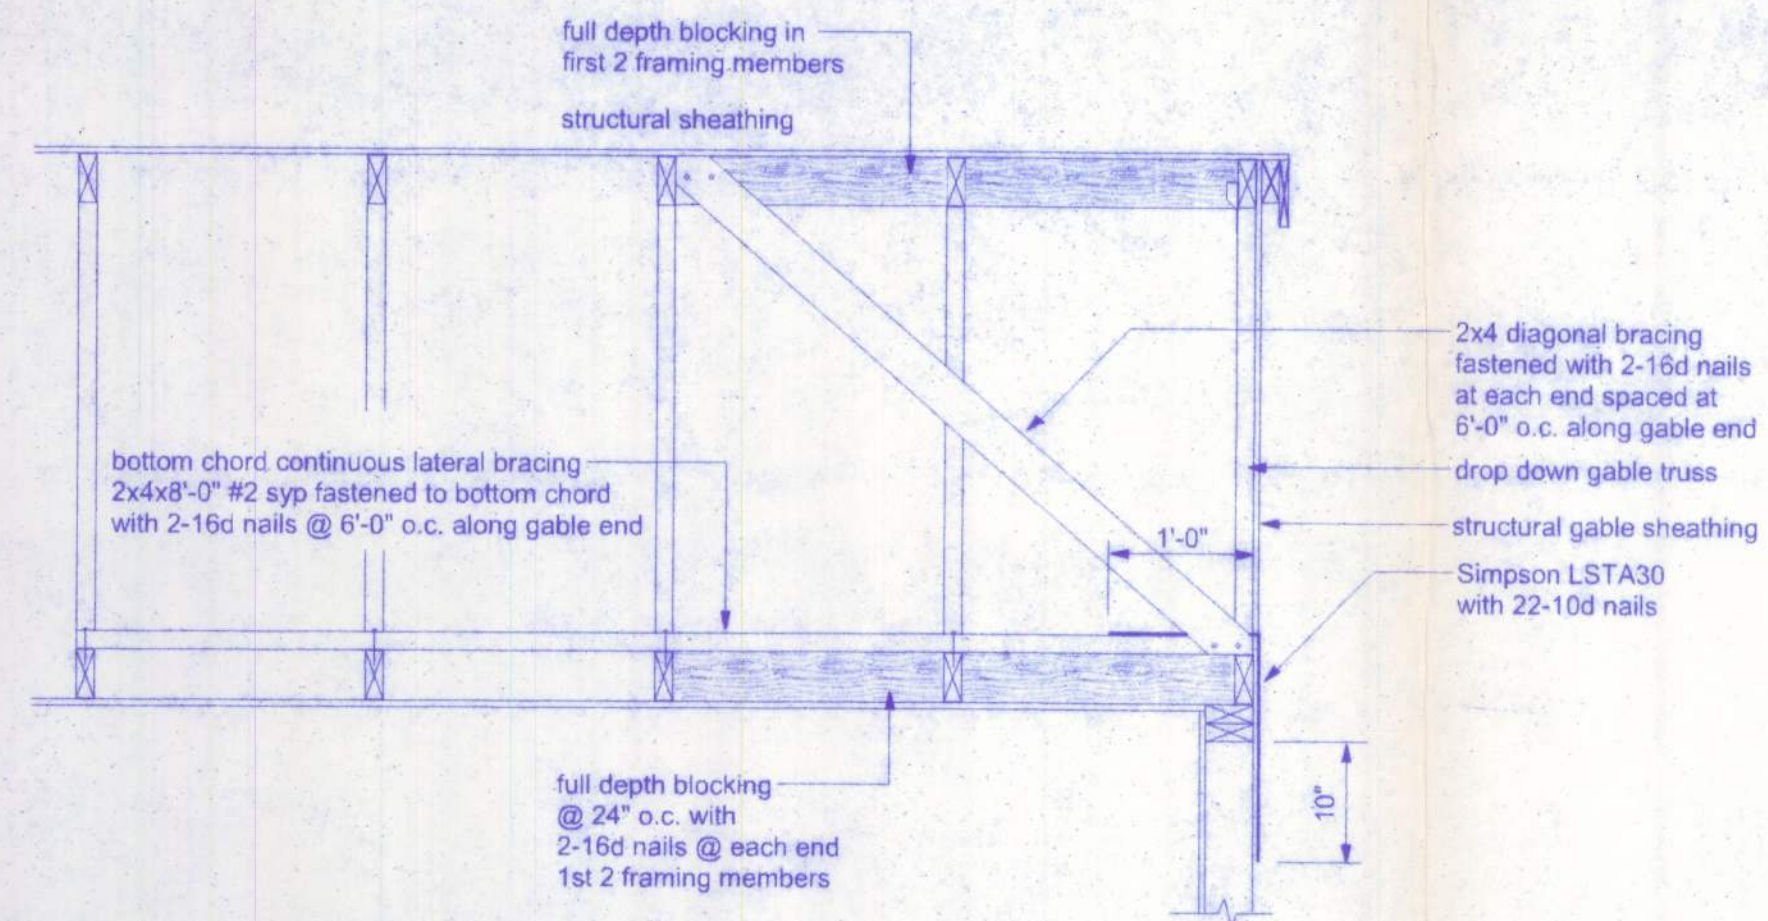


END WALL BRACING FOR CEILING DIAPHRAGM

NTS

NOTE: ALL WOOD TO BE NUMBER 2 GRADE SOUTHERN YELLOW PINE

CONNECTOR SCHEDULE FOR TRUSS ANCHORAGE				
CONNECTOR	TRUSS	TOP PLATE	UPLIFT PROVIDED	MANUFACTURER
H2.5	5-8d NAILS	5-8d NAILS	365 LBS	SIMPSON
H10	8-8d NAILS	8-8d NAILS	850 LBS	SIMPSON
MTS12	7-10d NAILS	7-10d NAILS	1,000 LBS	SIMPSON
H16	2-10d NAILS	10-10d NAILS	1,300 LBS	SIMPSON
(2)HTS20	10-10d NAILS	10-10d NAILS	2 x 1,450 = 2,900 LBS	SIMPSON

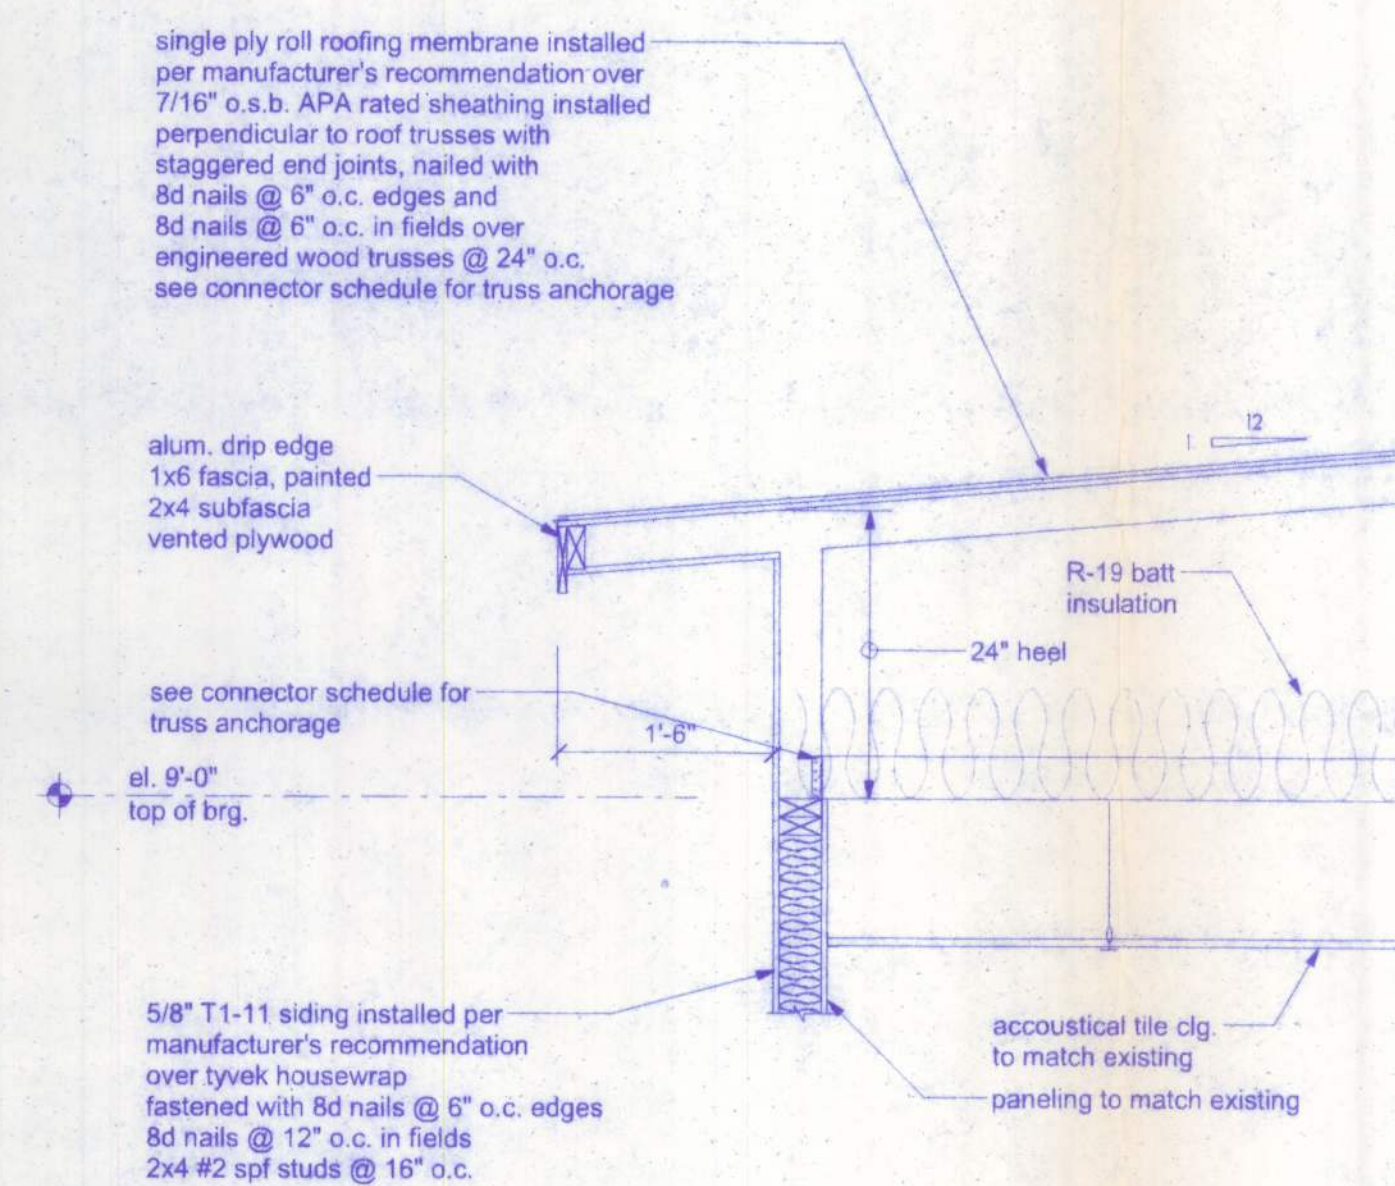

SECTION
SCALE: 1/4" = 1'-0"

128 SW NASSAU STREET
LAKE CITY, FL 32806
(386) 758-4209

Freeman
Design Group Inc.

DATE: 2/15/11
DRAWN BY: W.H.F.
APPROVED: W.H.F.

REVISIONS

SHEET: A-6

OF: 6

PROJECT NO.: 1-C004

CERTIFICATE OF AUTHORIZATION # 00008701

MUNCHIES FOOD STORE
COOLER ADDITION
HWY 90 EAST, LAKE CITY - FL.

W.H.F. Inc.
2/15/11
P.E. 55880