


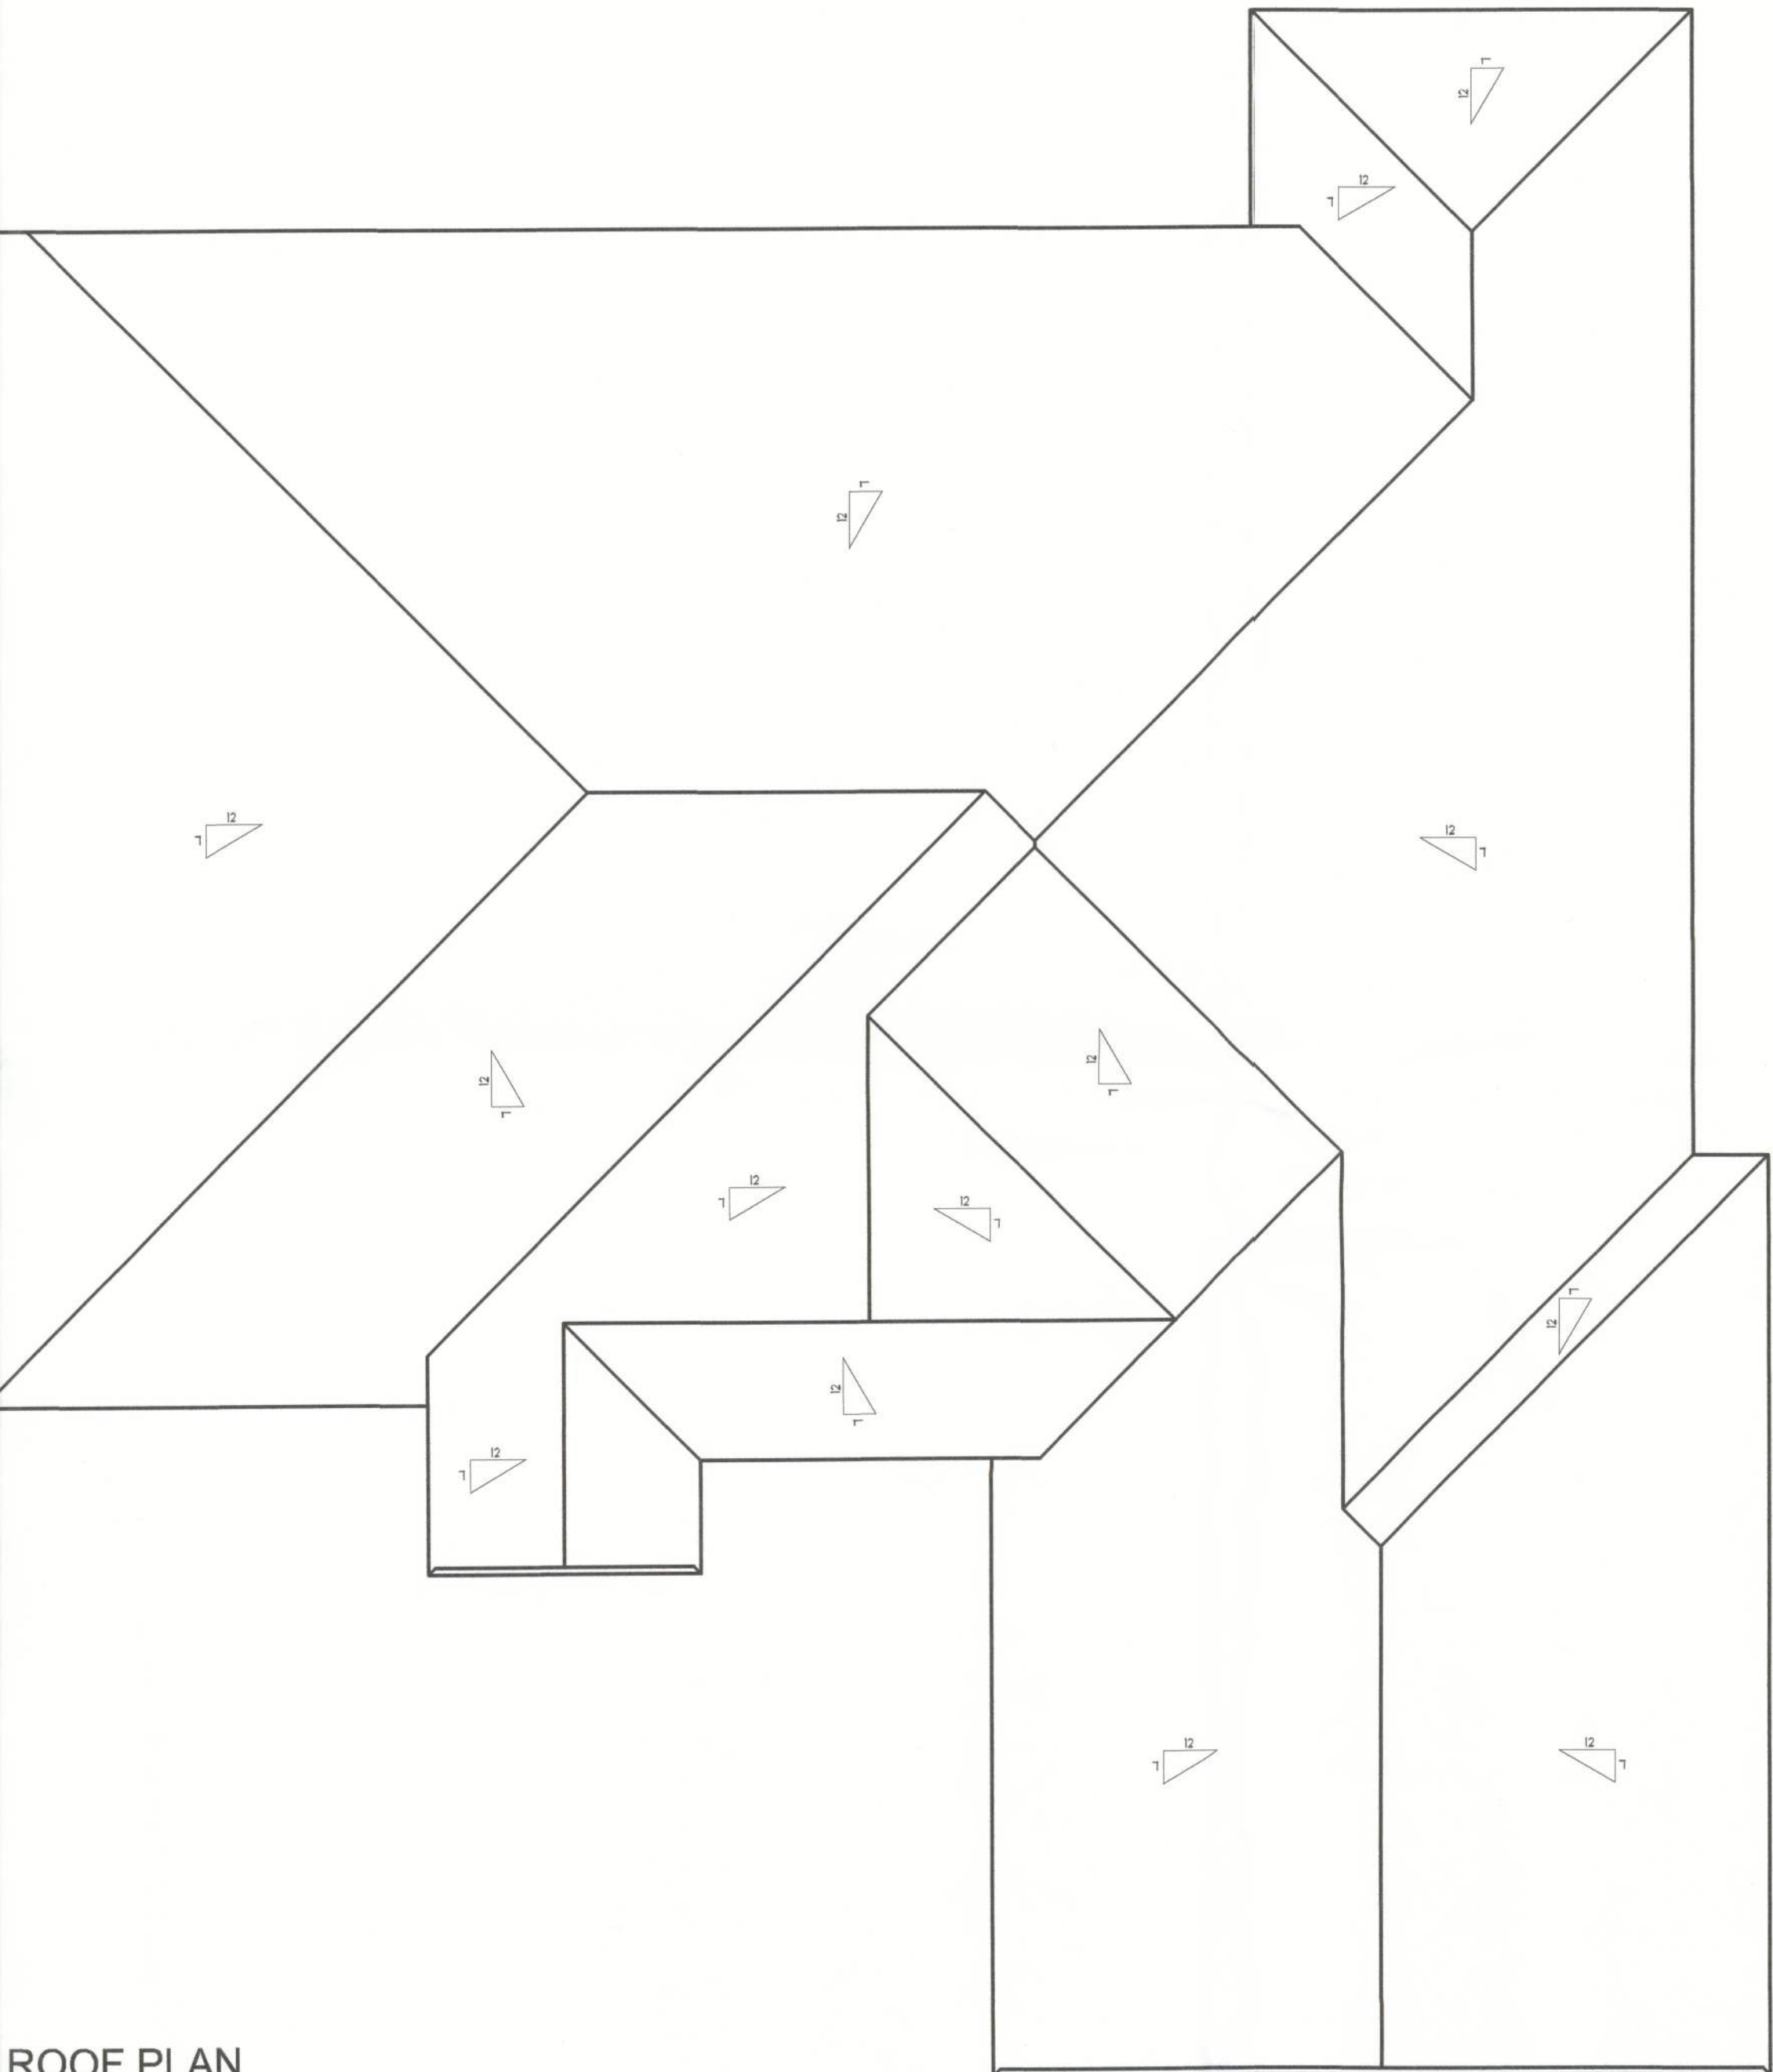


ROOF PLAN

SCALE: 3/16" = 1'-0"



LEFT ELEVATION

SCALE: 1/4" = 1'-0"

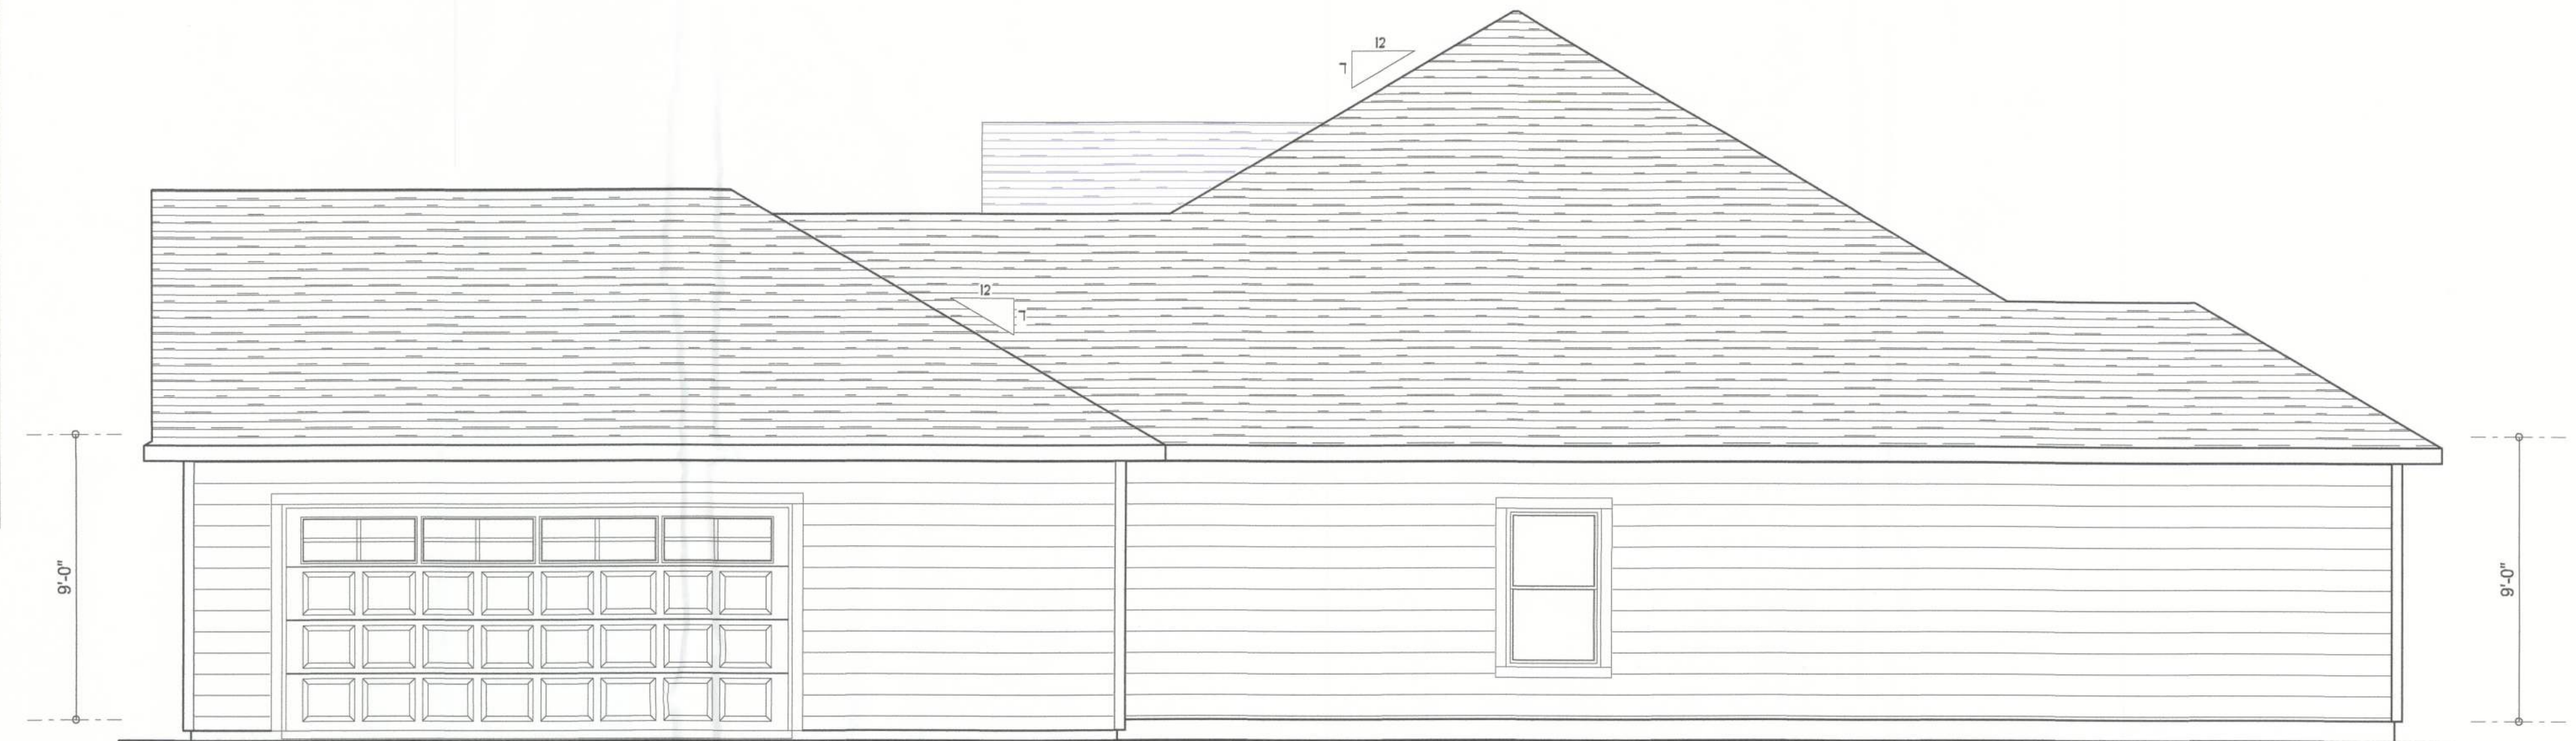

RIGHT ELEVATION

SCALE: 1/4" = 1'-0"

NOTE: ALL DRAWINGS NOT TO BE SCALED, WRITTEN DIMENSIONS TAKE PRECEDENCE OVER SCALED DIMENSIONS

REVISIONS
November 15, 2023

SOFTPLAN
ARCHITECTURAL DESIGN SOFTWARE

LEFT & RIGHT ELEVATIONS
SCALE: 1/4" = 1'-0"

ROOF PLAN
SCALE: 3/16" = 1'-0"

THE MODEL '2105' MODIFIED FOR:
The McCormick's
PROJECT ADDRESS: Lot 5, Rose Creek Plantation, Lake City, FL 32024 (Columbia County)
LIC# 1256833 HIGH SPRINGS, FLORIDA

© WM DESIGN & ASSOCIATES, INC.
426 SW COMMERCE DR. STE 130
LAKE CITY, FL 32025
(386) 758-8406
wm@willyers.net

JOB NUMBER
20231106

SHEET NUMBER
A.2

Wm C. Myers