


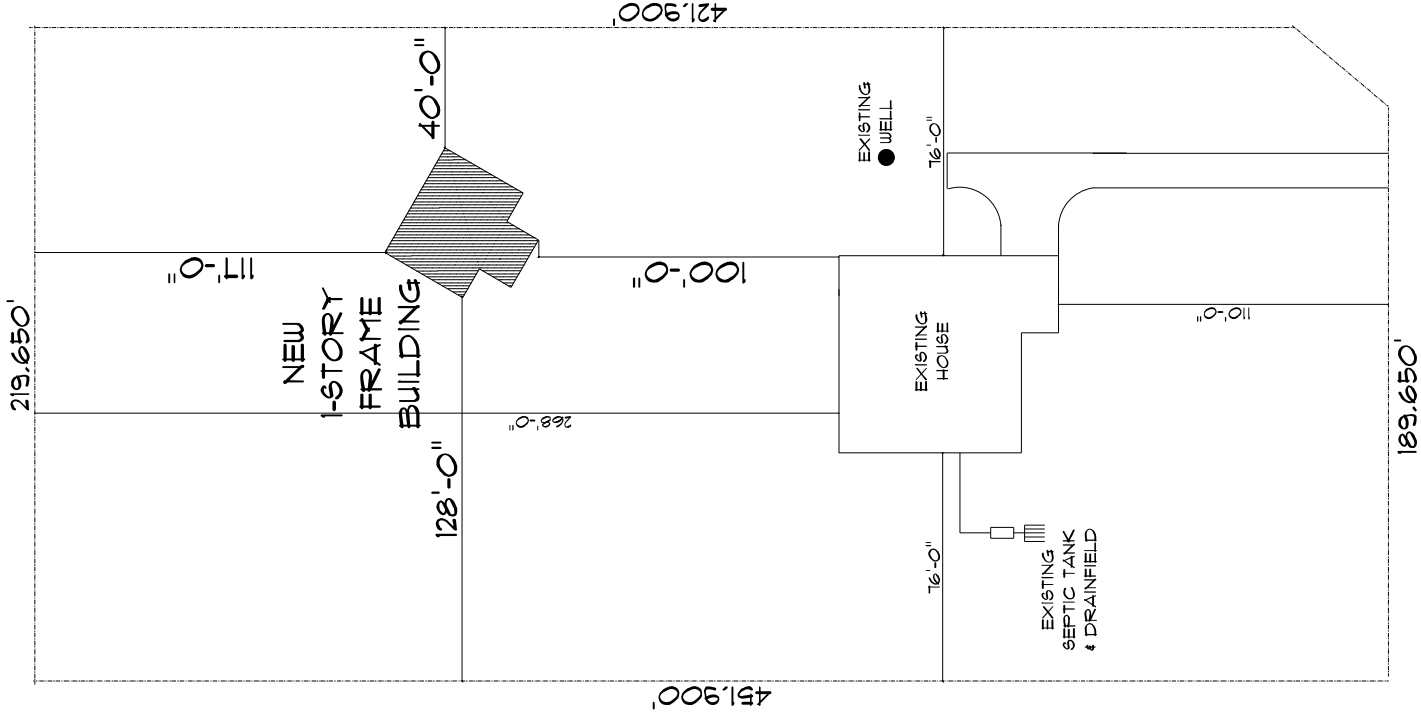

* SITE PLAN *

SCALE: 1" = 30'

