



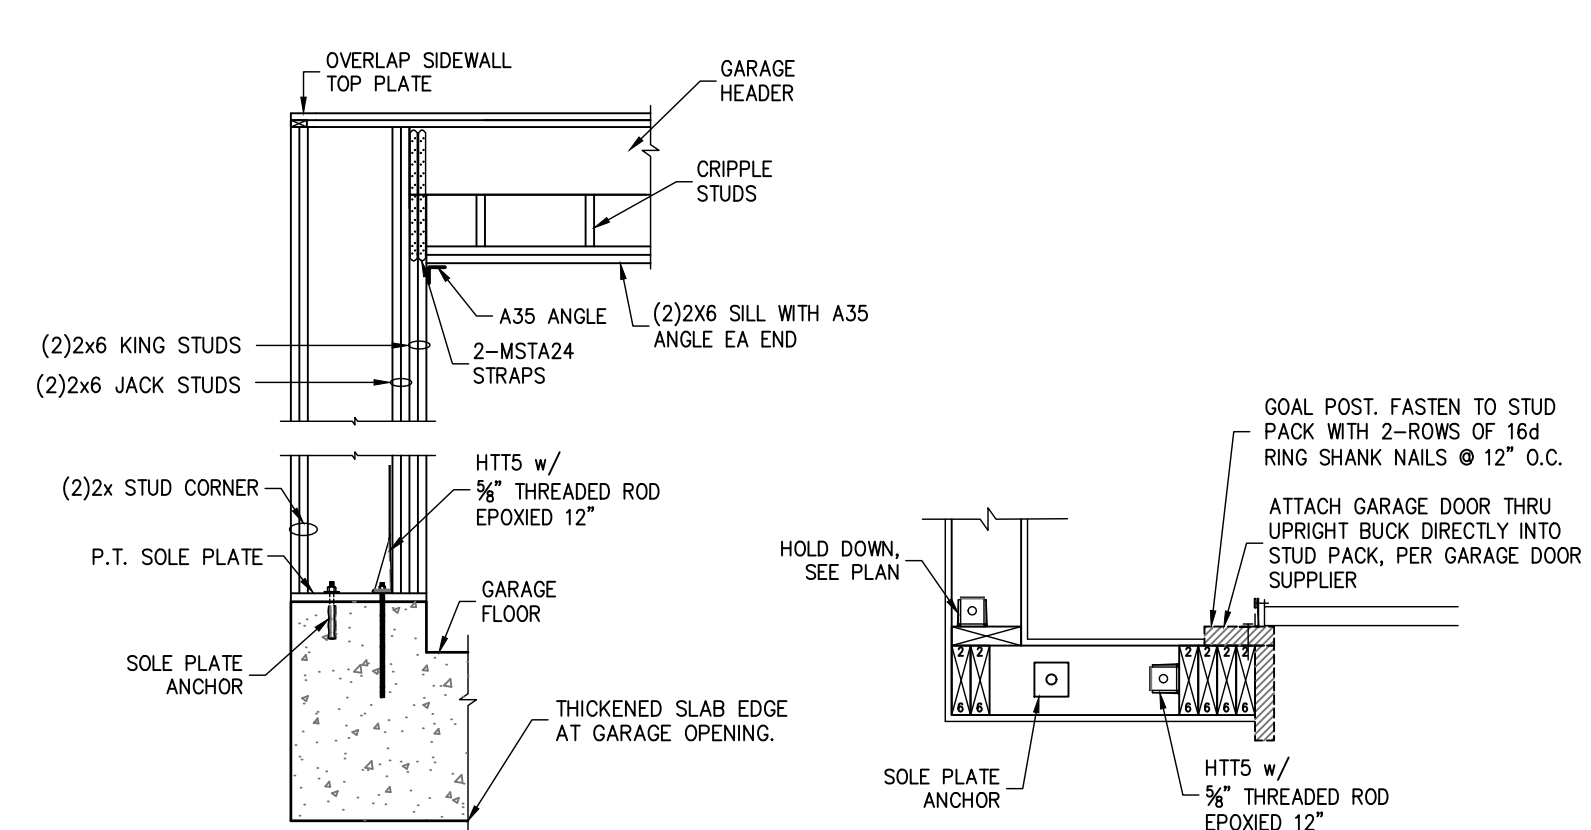


GARAGE WING WALL ELEVATION

GARAGE WING WALL SECTION


1 WHEN NOTED S0.1 GARAGE HEADER FRAMING SCALE: N.T.S.

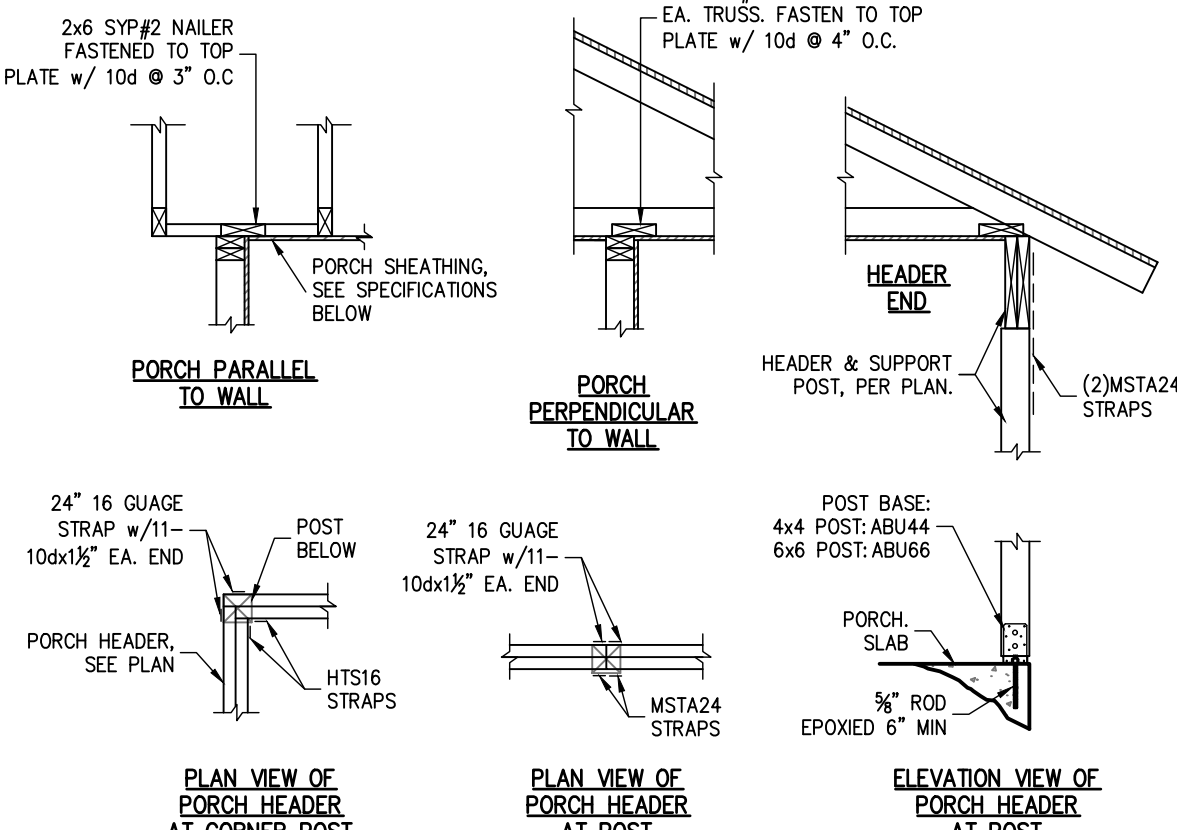


2 TYPICAL PORCH FRAMING DETAILS SCALE: N.T.S.

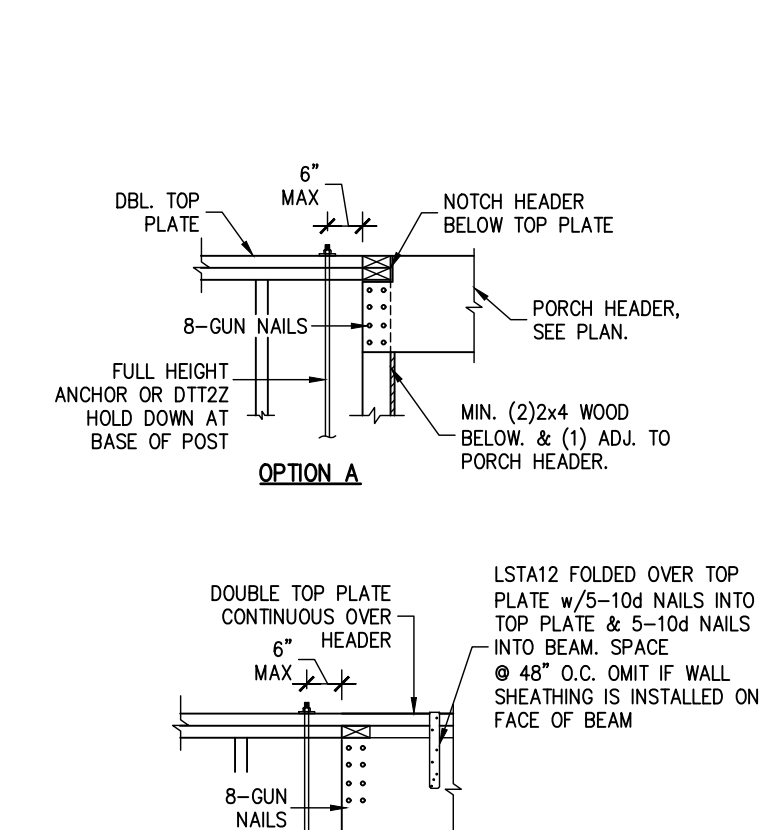


3 TYPICAL PORCH BEAM CONNECTION SCALE: N.T.S.

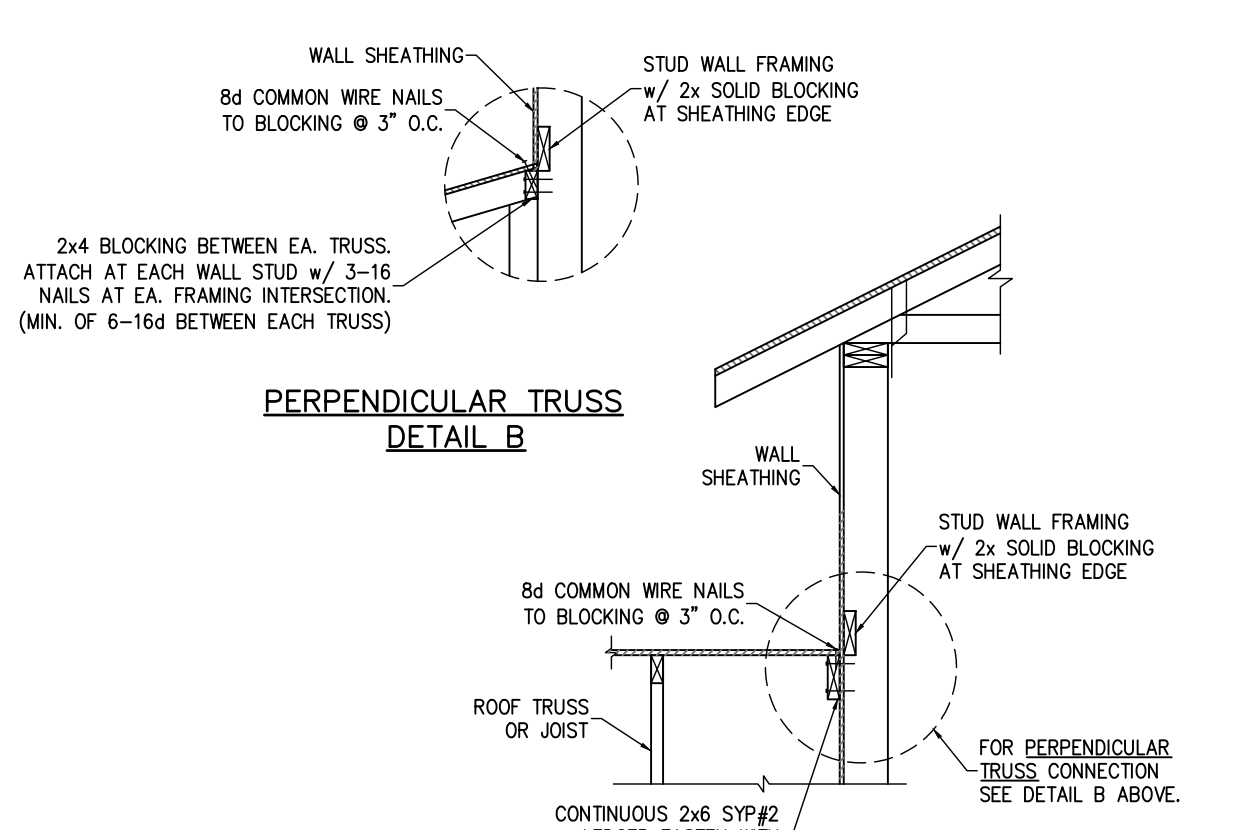


4 WALL ADJ. TO ROOF CONNECTION WHEN NOTED S0.1 SEE CONSTRUCTION SPECIFICATIONS FOR ROOF AND WALL SHEATHING AND STUD FRAMING.

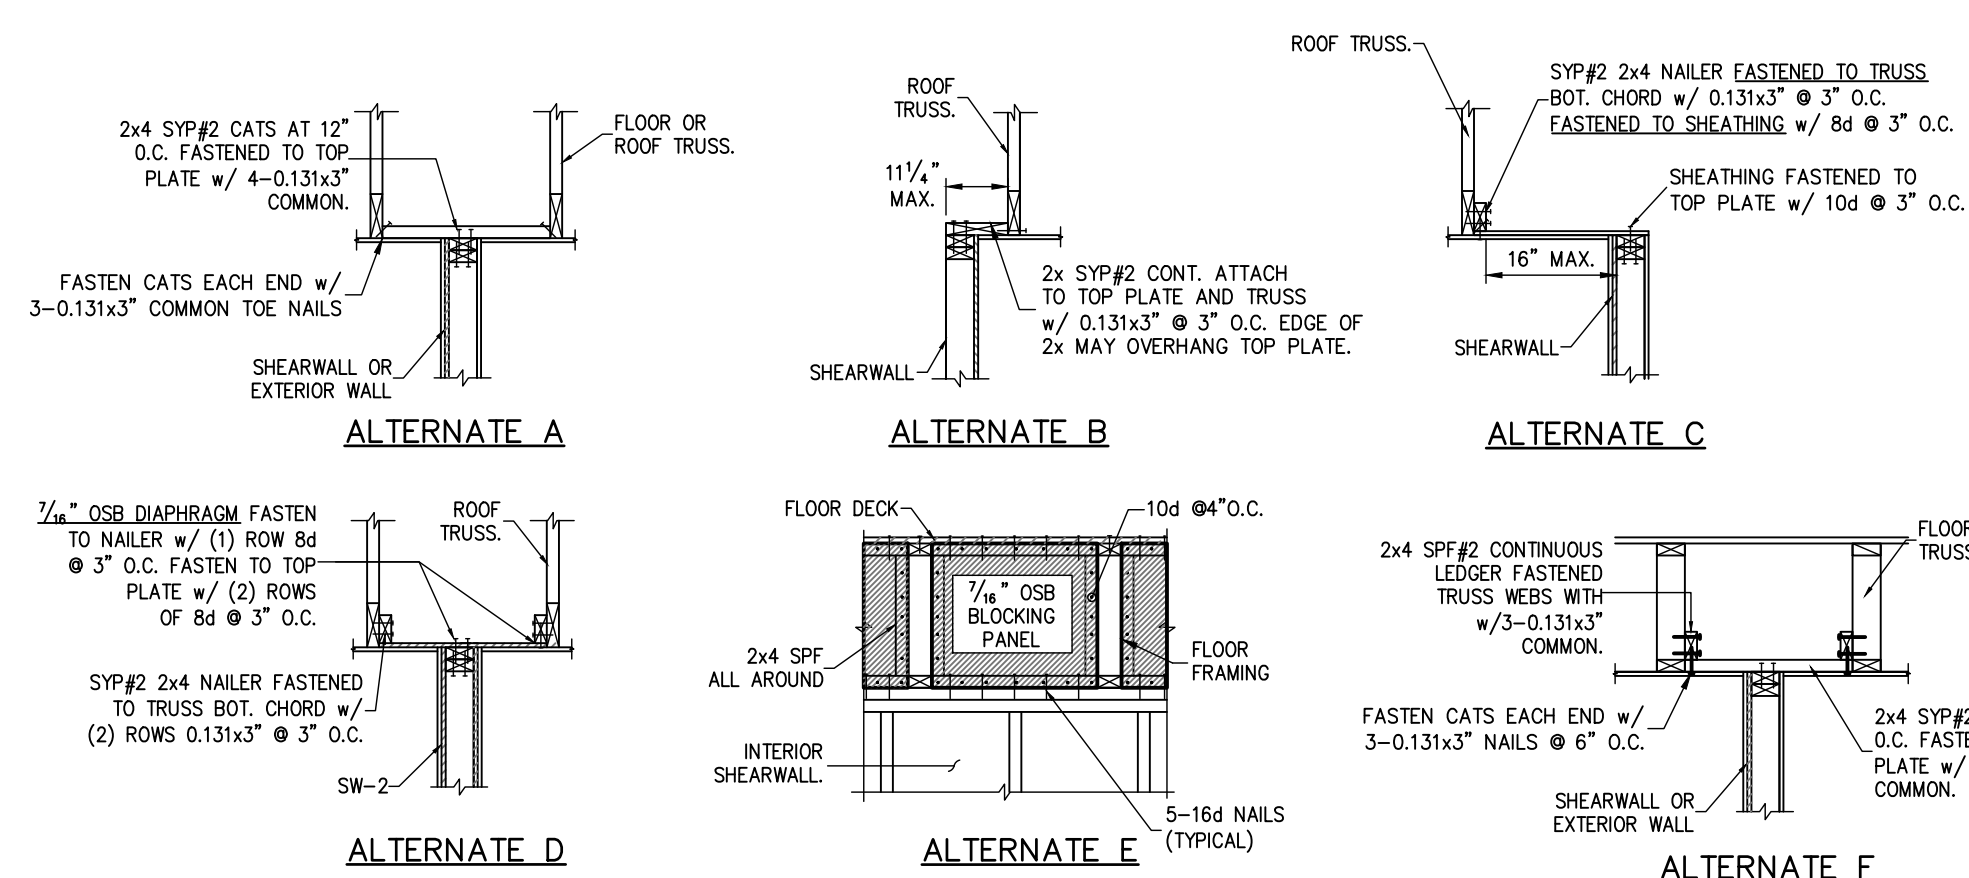

5 SHEARWALL ATTACHMENT AT ROOF & FLOOR S0.1

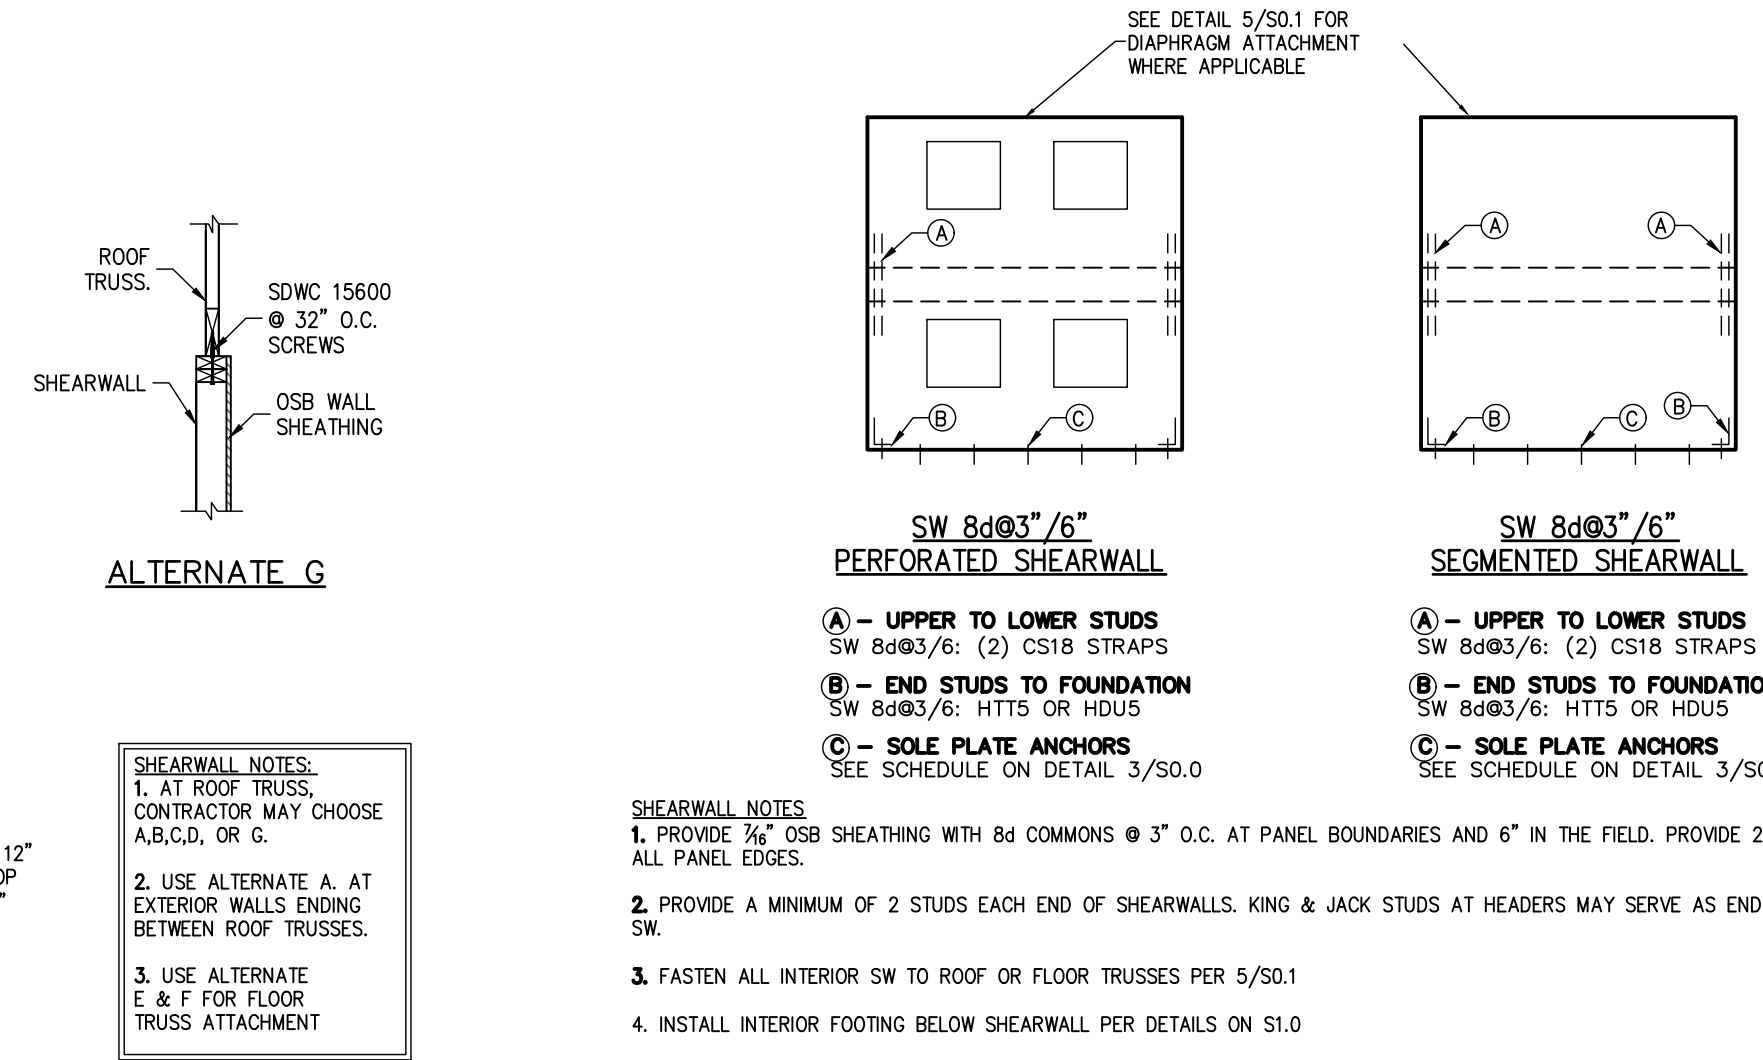


6 TYPICAL SHEARWALL ELEVATION S0.1 PROVIDE SOLID BLOCKING WITHIN FLOOR SYSTEM AT SW END POSTS.

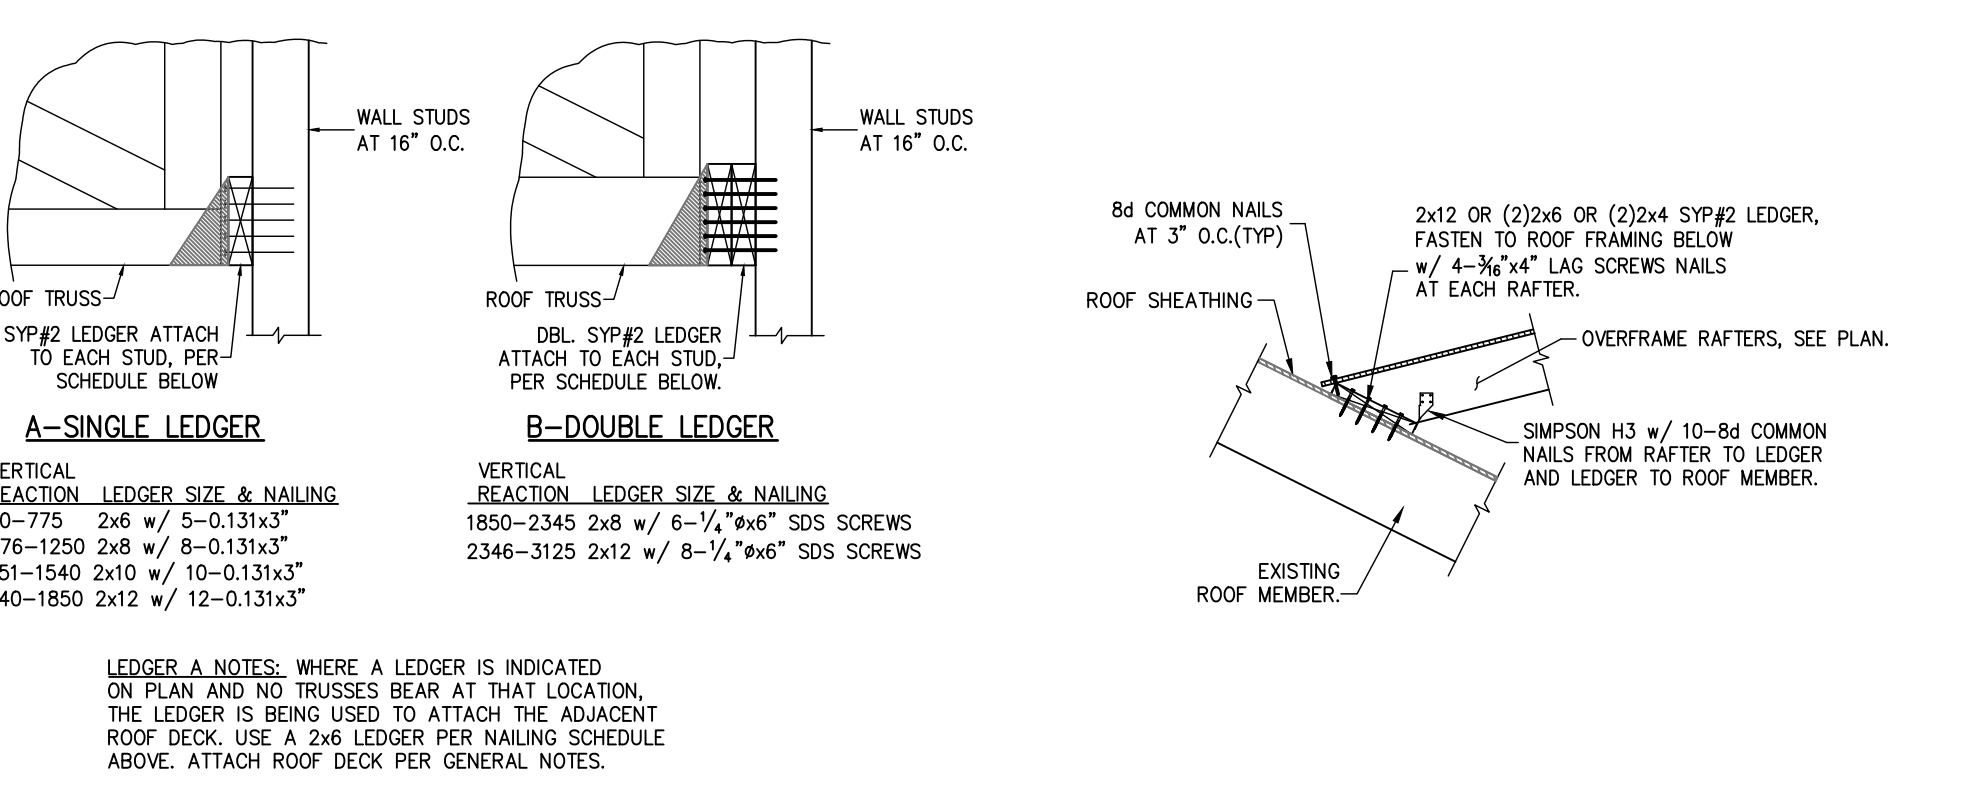


8 LEDGER CONNECTION WHEN NOTED S0.1 TRUSS TO LEDGER CONNECTION BY TRUSS ENGINEER. NOT SHOWN FOR CLARITY


9 DECK LEDGER AT OVERFRAME RAFTERS WHEN NOTED S0.1 USE THIS DETAIL TO FASTEN OVERFRAMED ROOFS, VALLEYS, ETC.

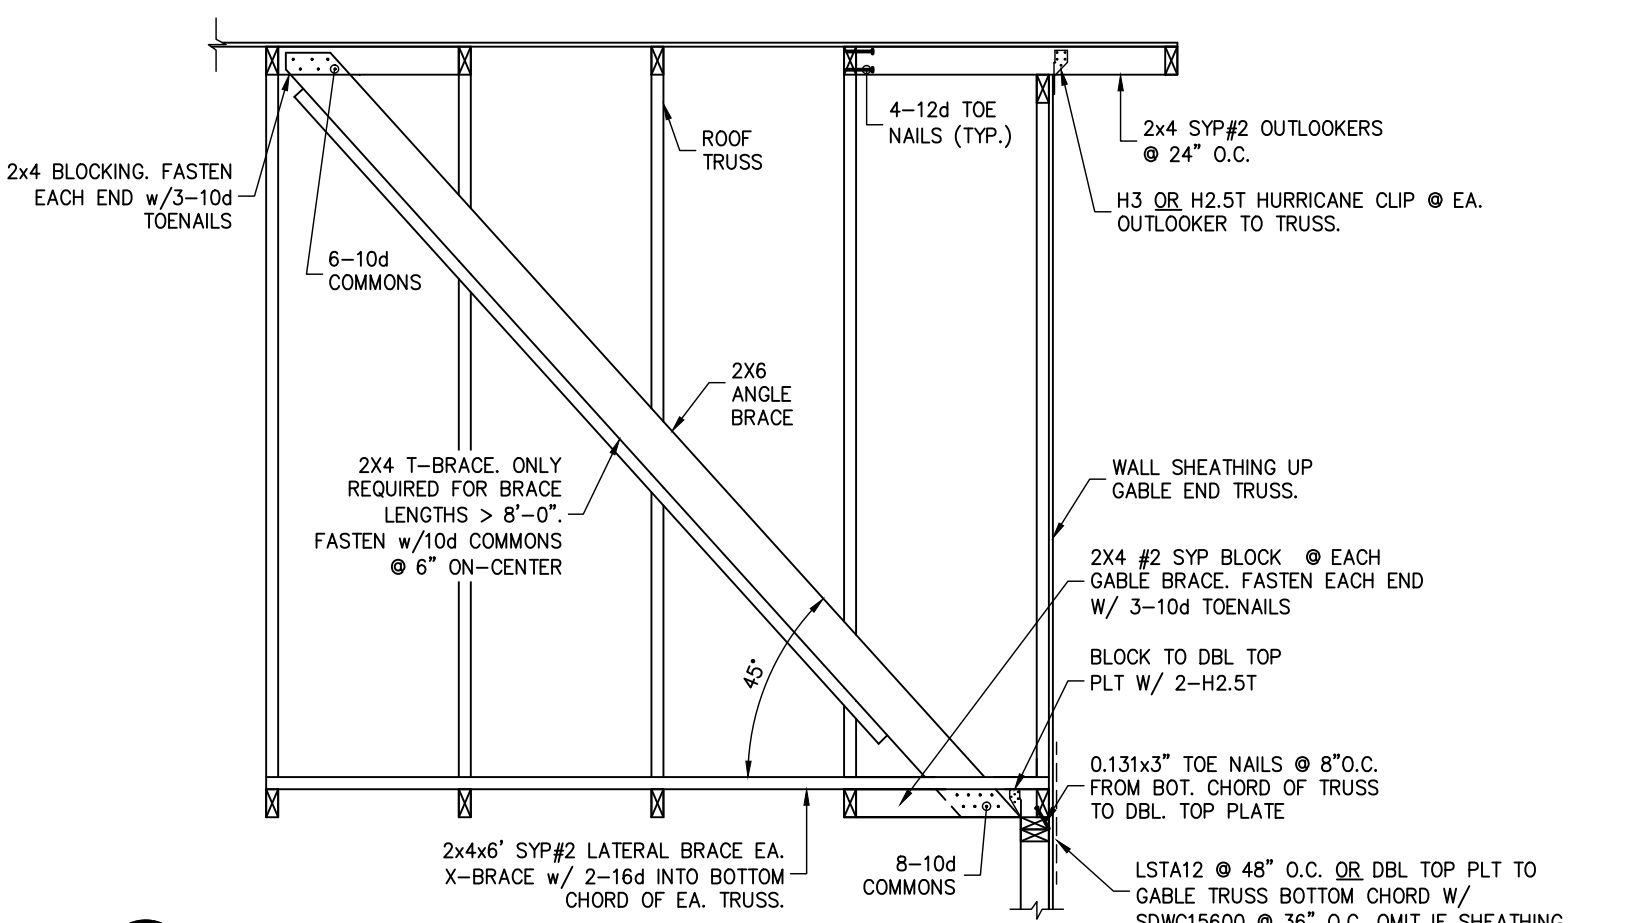

10 GABLE END BRACING S0.1 NOTES: 1. SPACE GABLE END BRACING @ 4'-6" MAX. 2. ALL MATERIAL TO BE SYP#2

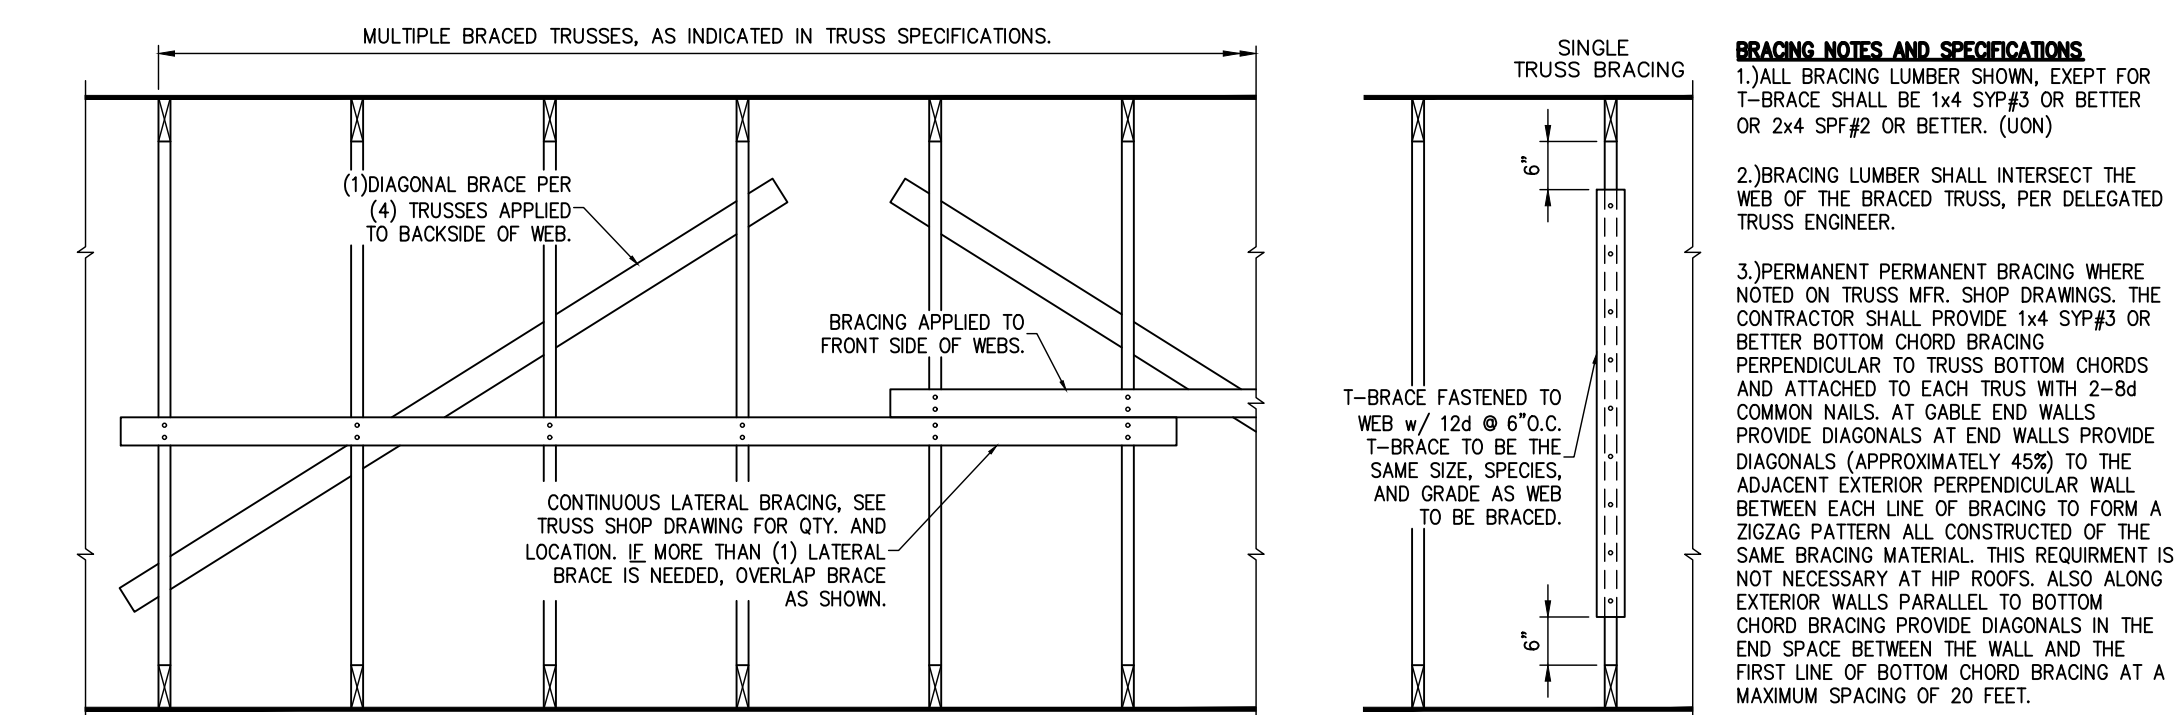

11 PERMANENT TRUSS BRACING S0.1 SCALE: 3/4" = 1'-0"

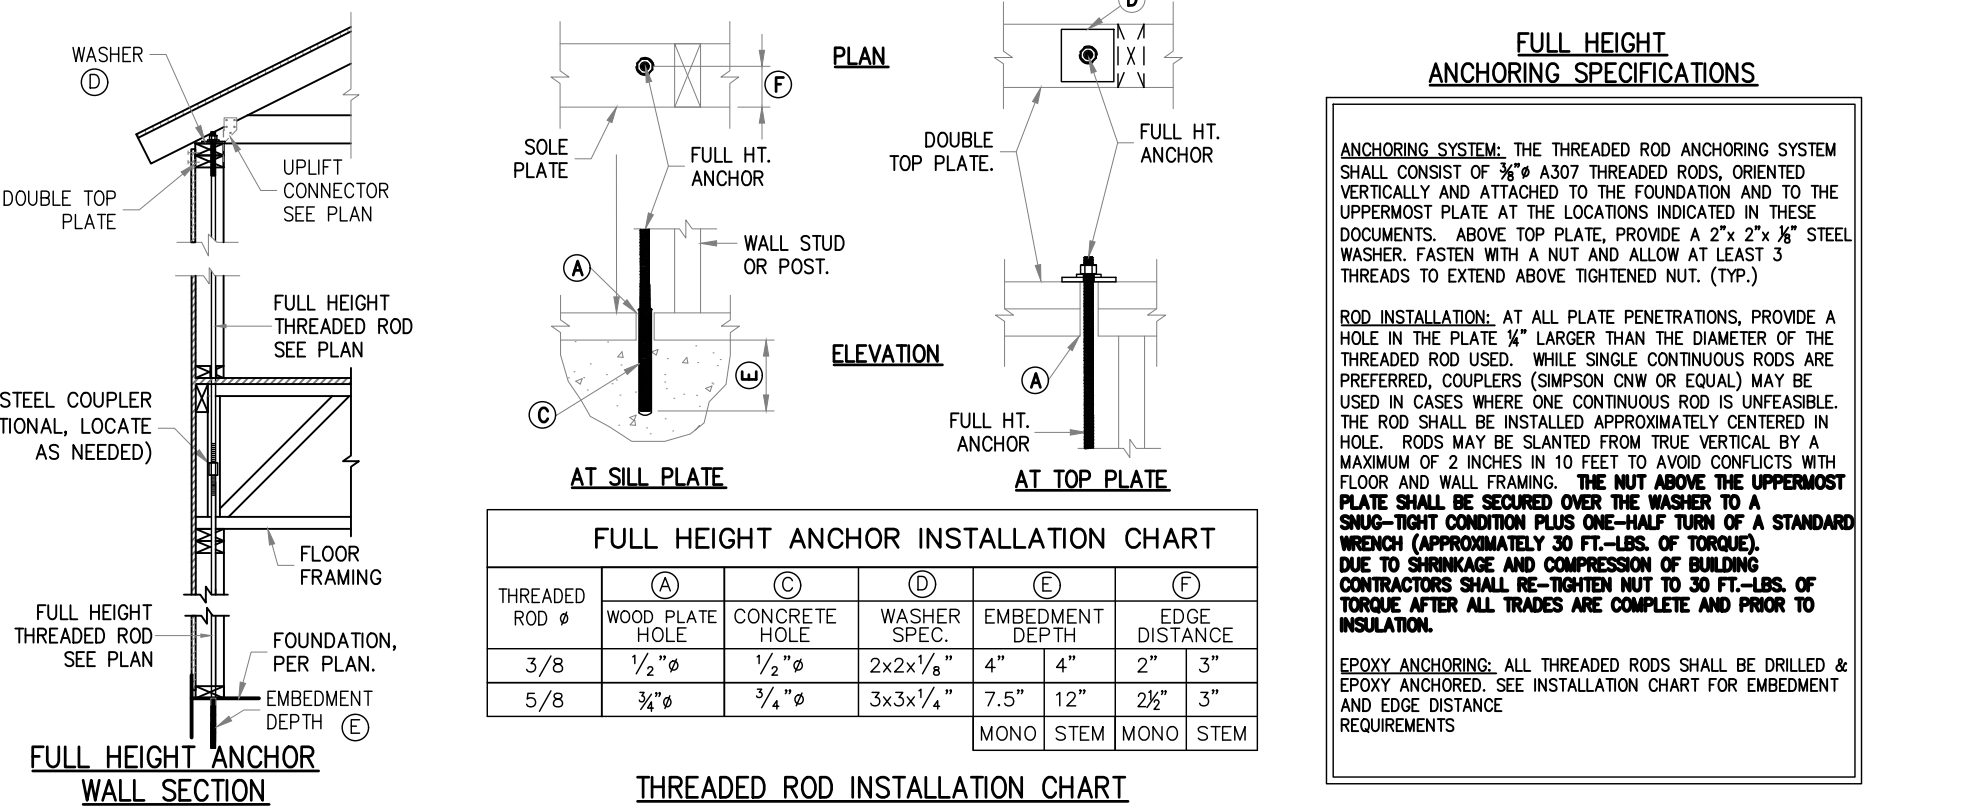


12 FULL HEIGHT WOOD FRAME WALL ANCHORING SYSTEM S0.1 THIS DETAIL ONLY APPLIES WHEN NOTED ON PLAN

13 3/8" FULL HEIGHT ROD ALTERNATE ATTACHMENT S0.1

14 FULL HEIGHT THREADED ROD ALTERNATE S0.1

15 HOLD DOWN ATTACHMENT DETAIL S0.1


CONTRACTOR TO
VERIFY DIMENSIONS

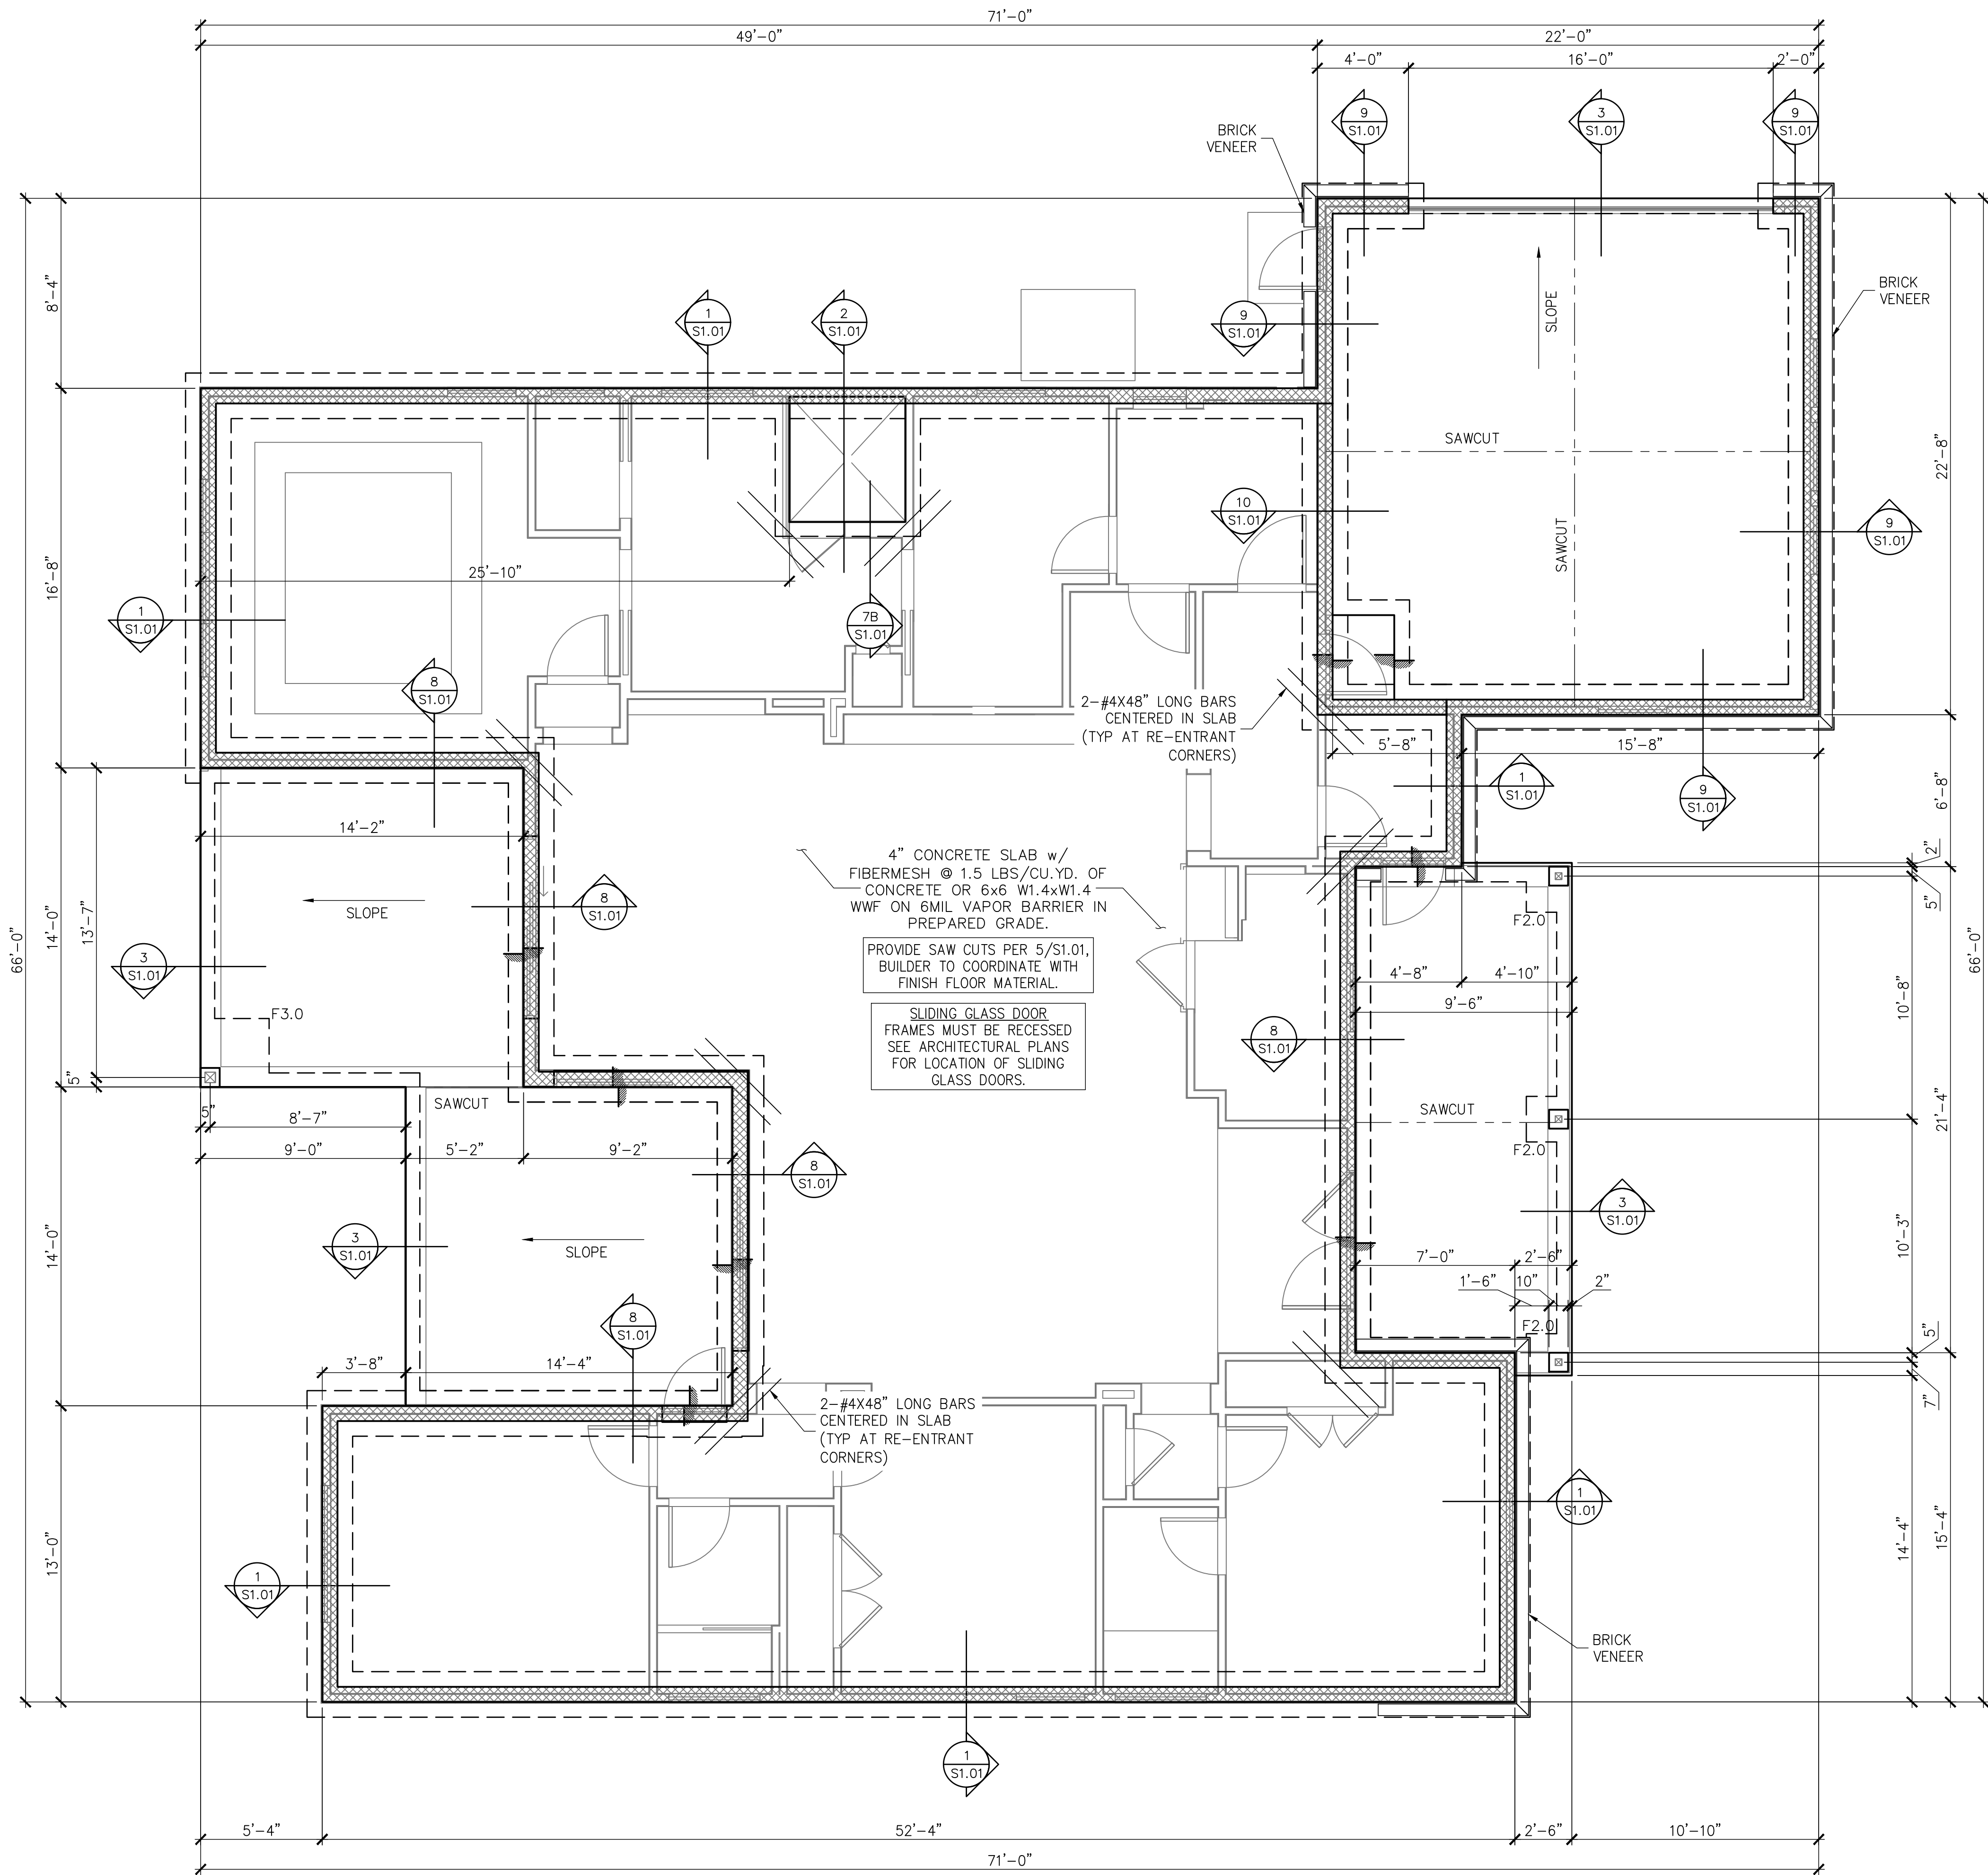

FOUNDATION PLAN
SCALE: 1/4" = 1'-0"

SYMBOLS LEGEND

----	DESIGNATES FOOTING LINE
----	DESIGNATES SAWCUT LINE
XXXX	STEM WALL FOOTING
XXXX	DESIGNATES SLAB RECESS

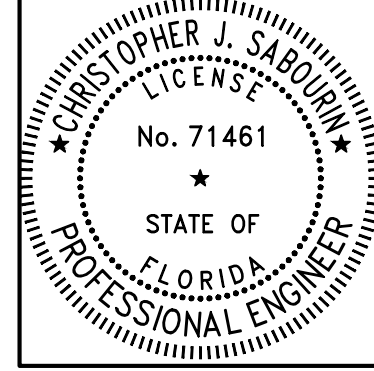

Christopher J. Sabourin
FL PE #71461

SABO
STRUCTURAL
ENGINEERING
CA#32529
235 9TH AVE N
JAX BEACH, FL 32250
904-712-5750
CHRIS@SABOENG.COM

PLAN NAME
BZEC FOSTER
SSE No.
22-0653

ISSUE	DATE
PERMIT	01.12.23
REVISIONS	DATE

STRUCTURAL ENGINEERING FOR
THE FOSTER MODEL HOME

FIELD ALTERATION
CONTRACTOR SHALL CONTACT SABO
STRUCTURAL ENGINEERING PRIOR TO
MAKING ANY STRUCTURAL FIELD
MODIFICATIONS WHICH MAY VARY
FROM THE INTENT OF THE ORIGINAL
CONSTRUCTION DOCUMENTS. ANY
FIELD ALTERATIONS MADE PRIOR TO
BEING APPROVED BY CHRISTOPHER
SABOURIN MAY RESULT IN ADDITIONAL
ENGINEERING OR INSPECTION FEES.

SCALING
DO NOT SCALE DIMENSIONS FROM
THESE DRAWINGS. IF A DIMENSION IS
UNCLEAR REFER TO THE
ARCHITECTURAL DRAWINGS OR
CONTACT THE E.O.R.


FOOTING SCHEDULE AND NOTES

TYPE	LENGTH	WIDTH	DEPTH	BOTTOM BARS
F2.0	2'-0"	2'-0"	1'-0"	3-#5 EA. WAY BOT.
F2.5	2'-6"	2'-6"	1'-0"	3-#5 EA. WAY BOT.
F3.0	3'-0"	3'-0"	1'-0"	3-#5 EA. WAY BOT.
F3.5	3'-6"	3'-6"	1'-0"	4-#5 EA. WAY BOT.
F4.0	4'-0"	4'-0"	1'-0"	4-#5 EA. WAY BOT.
F4.5	4'-6"	4'-6"	1'-0"	4-#5 EA. WAY BOT.


- THIS FOUNDATION PLAN ONLY CONVEYS STRUCTURAL INFO. RELATED TO THE FOUNDATION. FOR GENERAL FEATURES, DIMENSIONS, CONDUITS, ELECTRICAL EMBEDS, STEP HEIGHTS, ECT., SEE ARCH. PLAN. ARCHITECTURAL PLAN SHOWN HERE IN FOR REFERENCE ONLY.
- FTGS. & FND. SHALL BE IN ACCORDANCE w/ LOCAL BUILDING CODES.
- SOIL COMPACTION AND FILL SHALL BE COMPACTED TO A MIN. OF 95% MODIFIED PROCTOR IN ACCORDANCE WITH ASTM D 1557.

FOUNDATION
PLAN


SHEET
S1.0
SHEET 3 OF 7

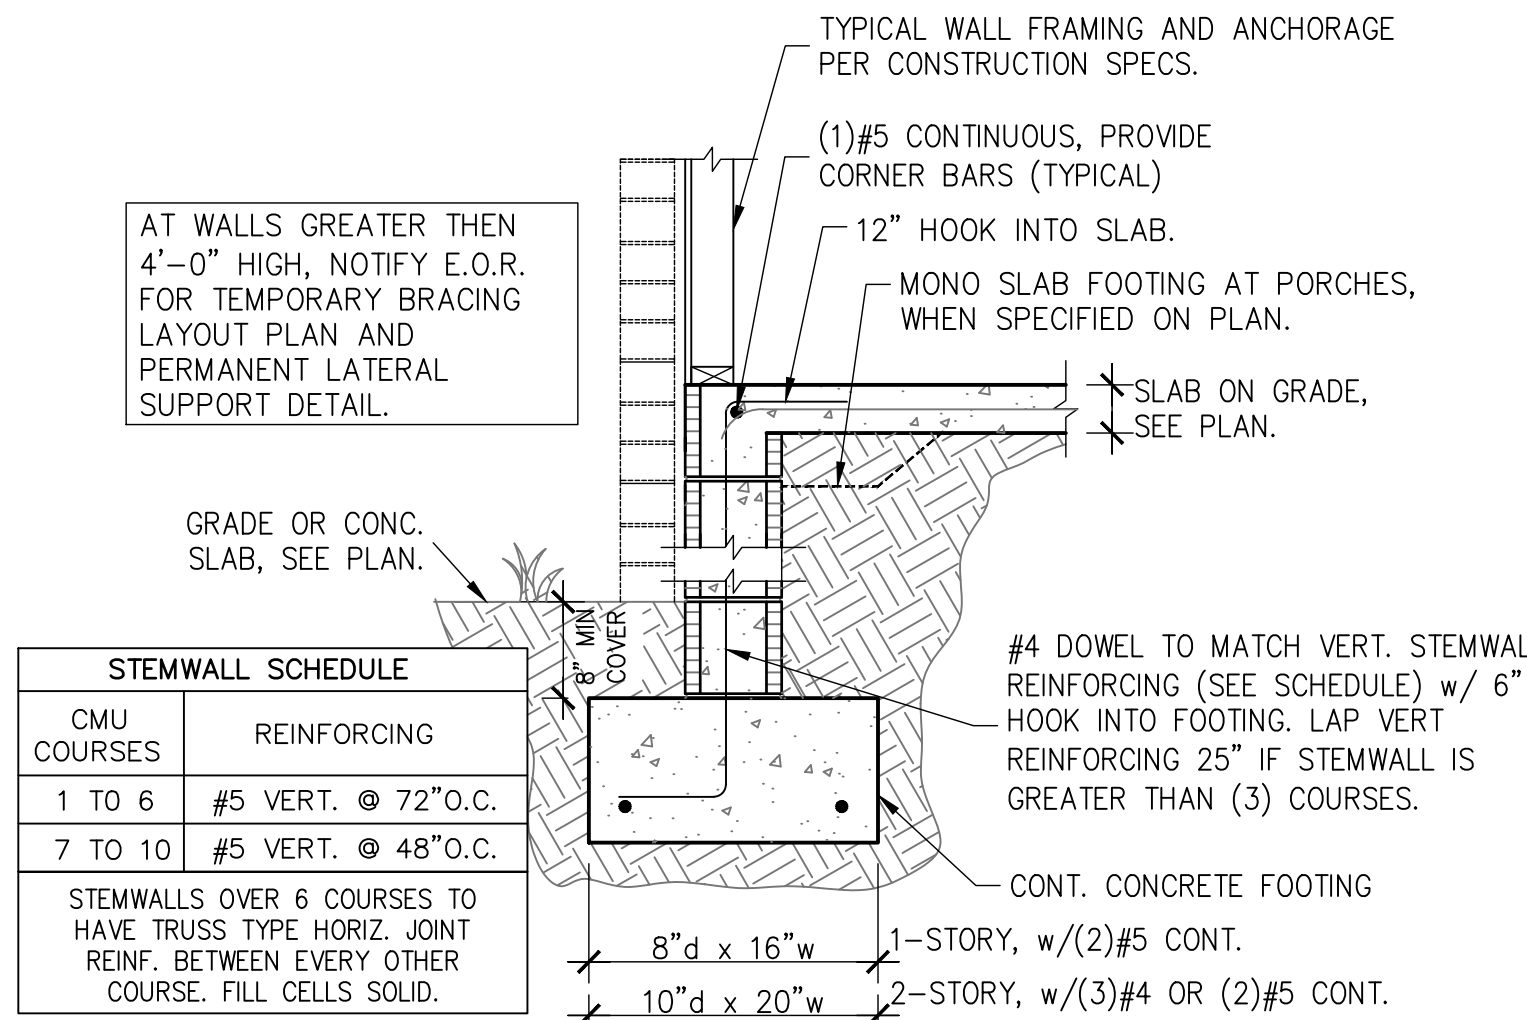


1 STEMWALL FOOTING
S1.01 SCALE: 3/4" = 1'-0"

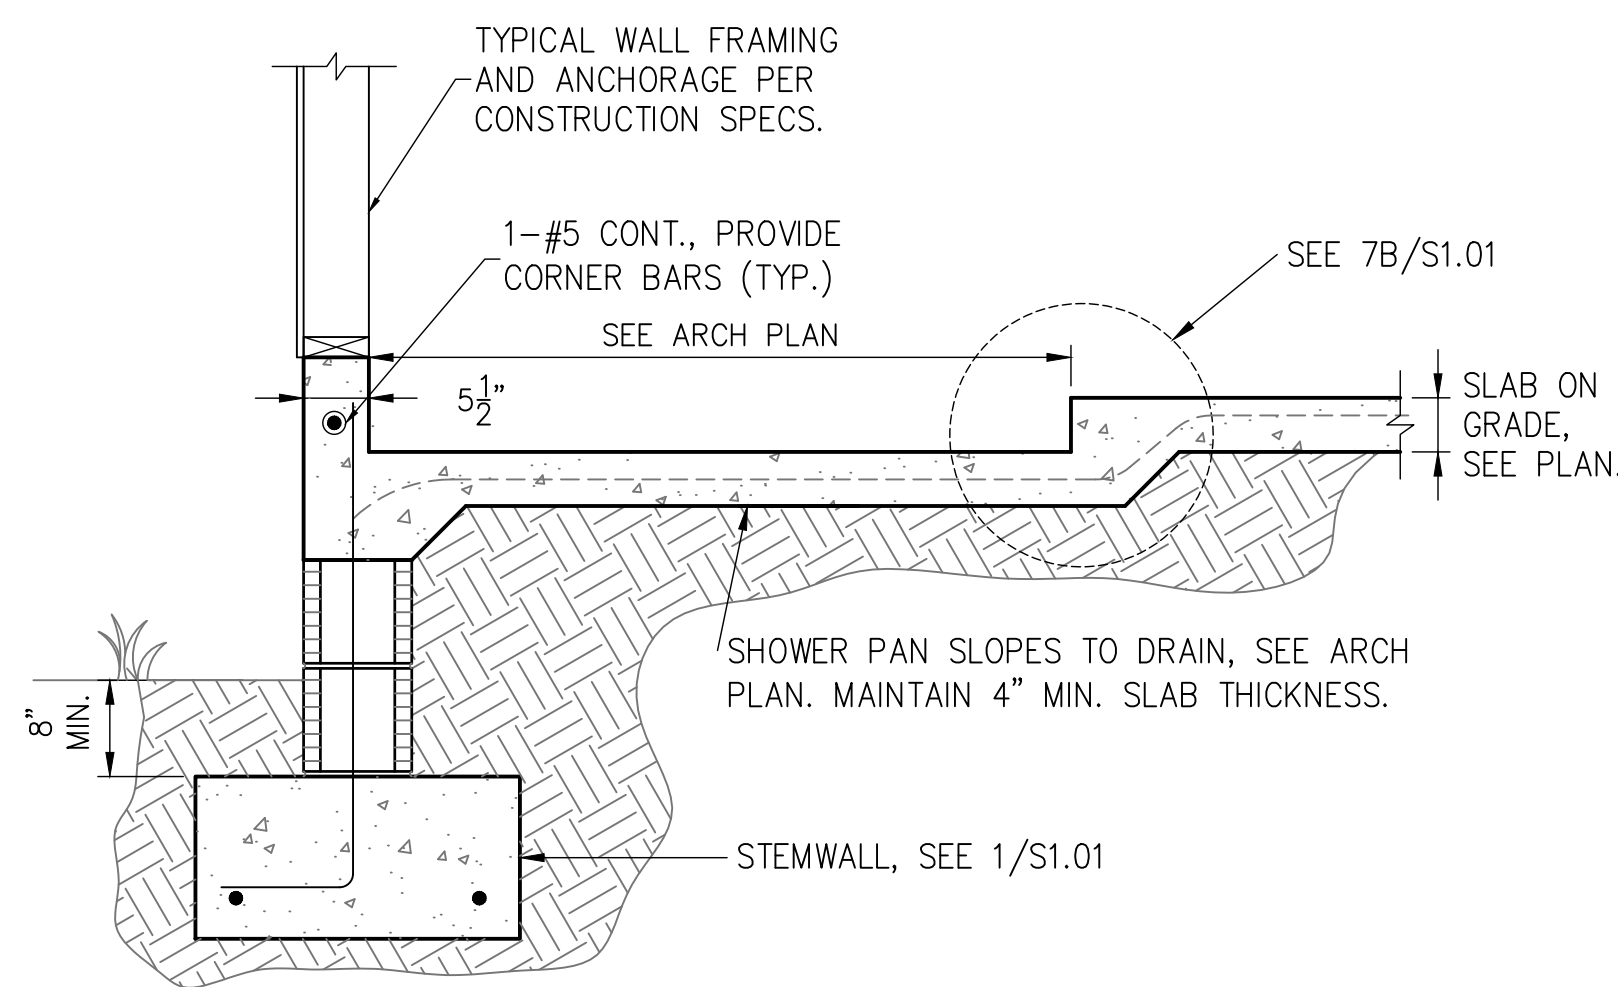


2 FOOTING W/ SHOWER RECESS
S1.01 SCALE: 3/4" = 1'-0"

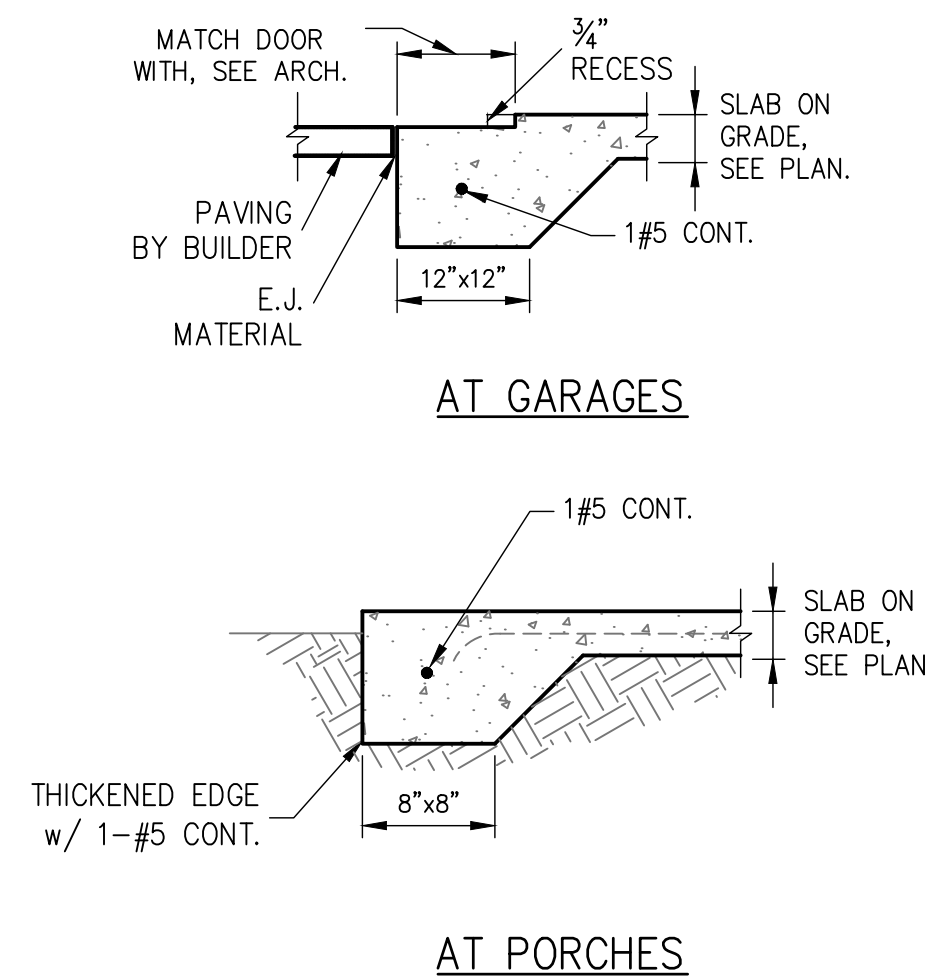


3 THICKENED SLAB
S1.01 SCALE: 3/4" = 1'-0"

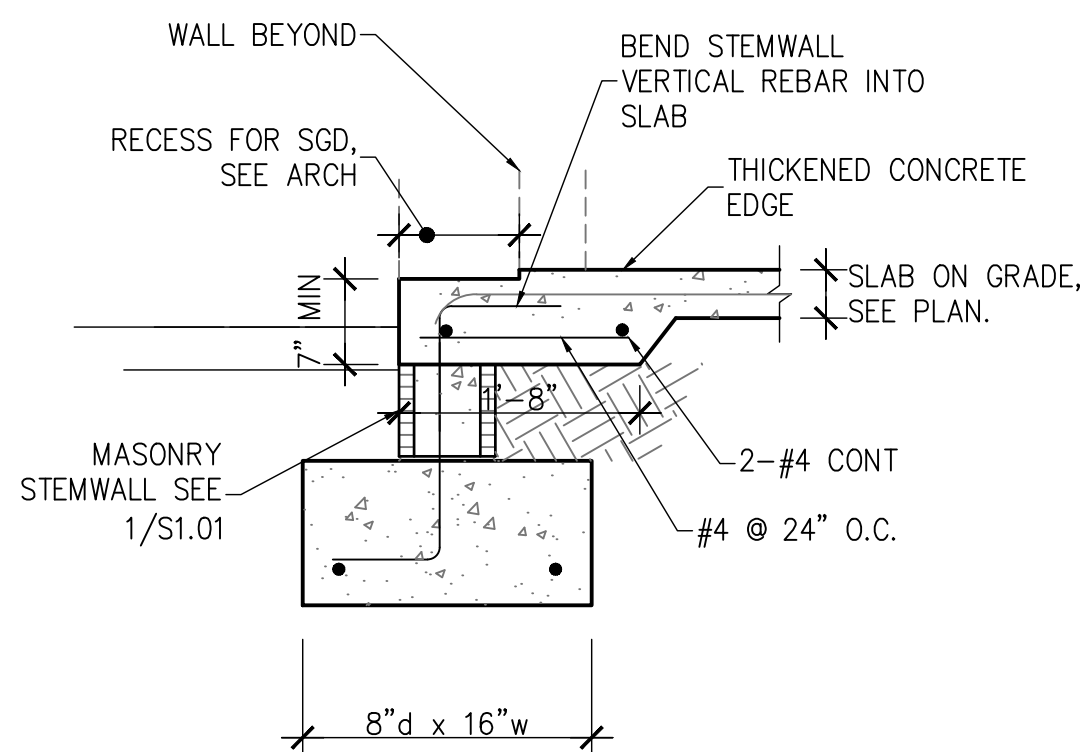


4 STEMWALL FOOTING AT SLIDER
S1.01 SCALE: 3/4" = 1'-0"

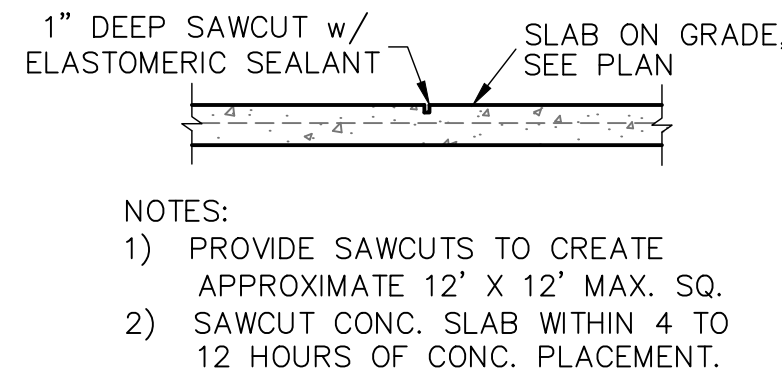


5 SAW CUT DETAIL
S1.01 SCALE: 3/4" = 1'-0"

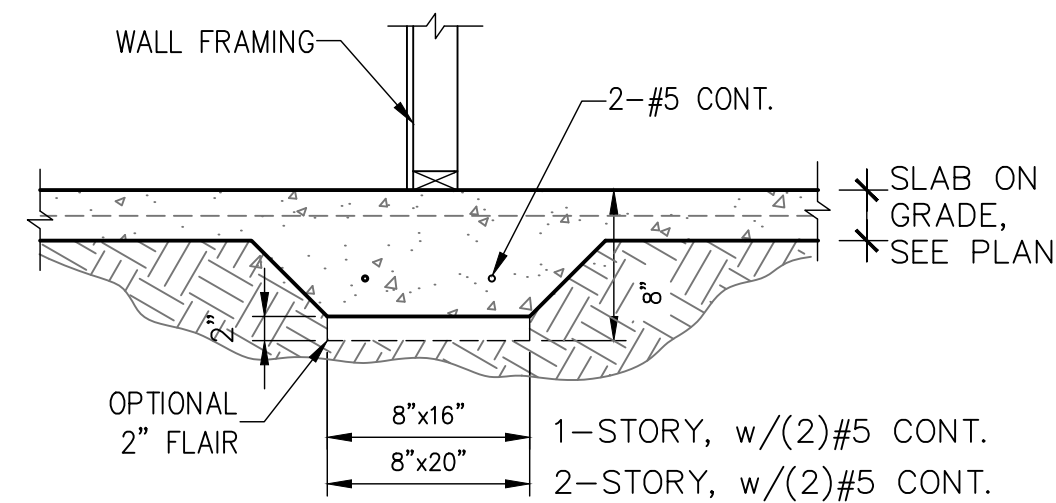


6 BEARING AT INTERIOR
S1.01 SCALE: 3/4" = 1'-0"

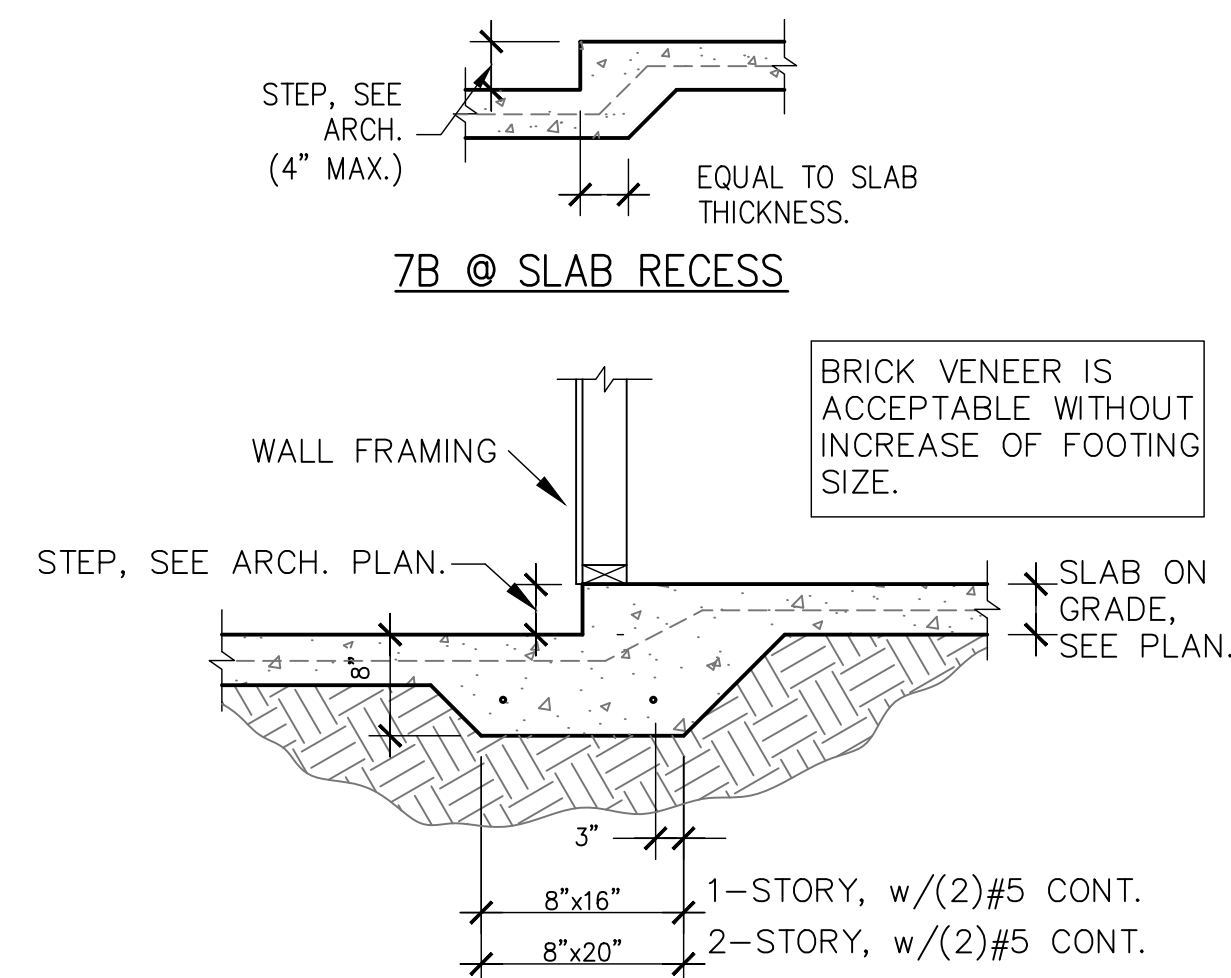


7 MONO. FOOTING AT STEP-DOWN
S1.01 SCALE: 3/4" = 1'-0"

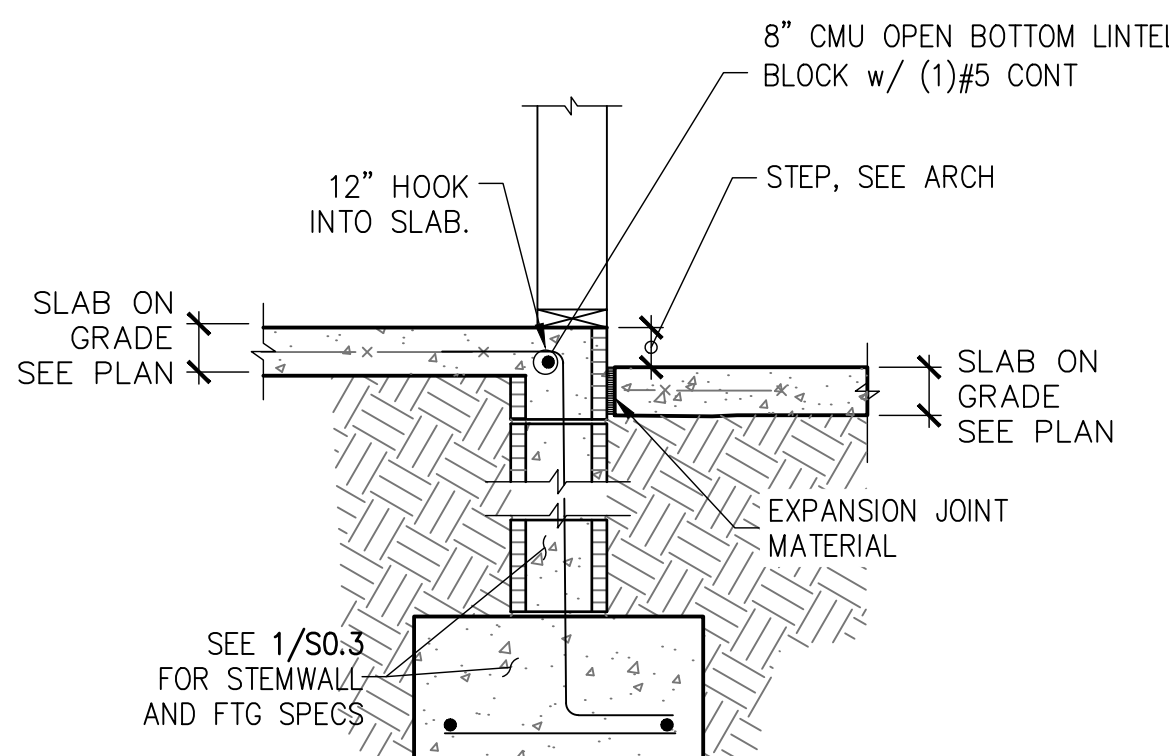


8 STEP AT STEMWALL
S1.01 SCALE: 3/4" = 1'-0"

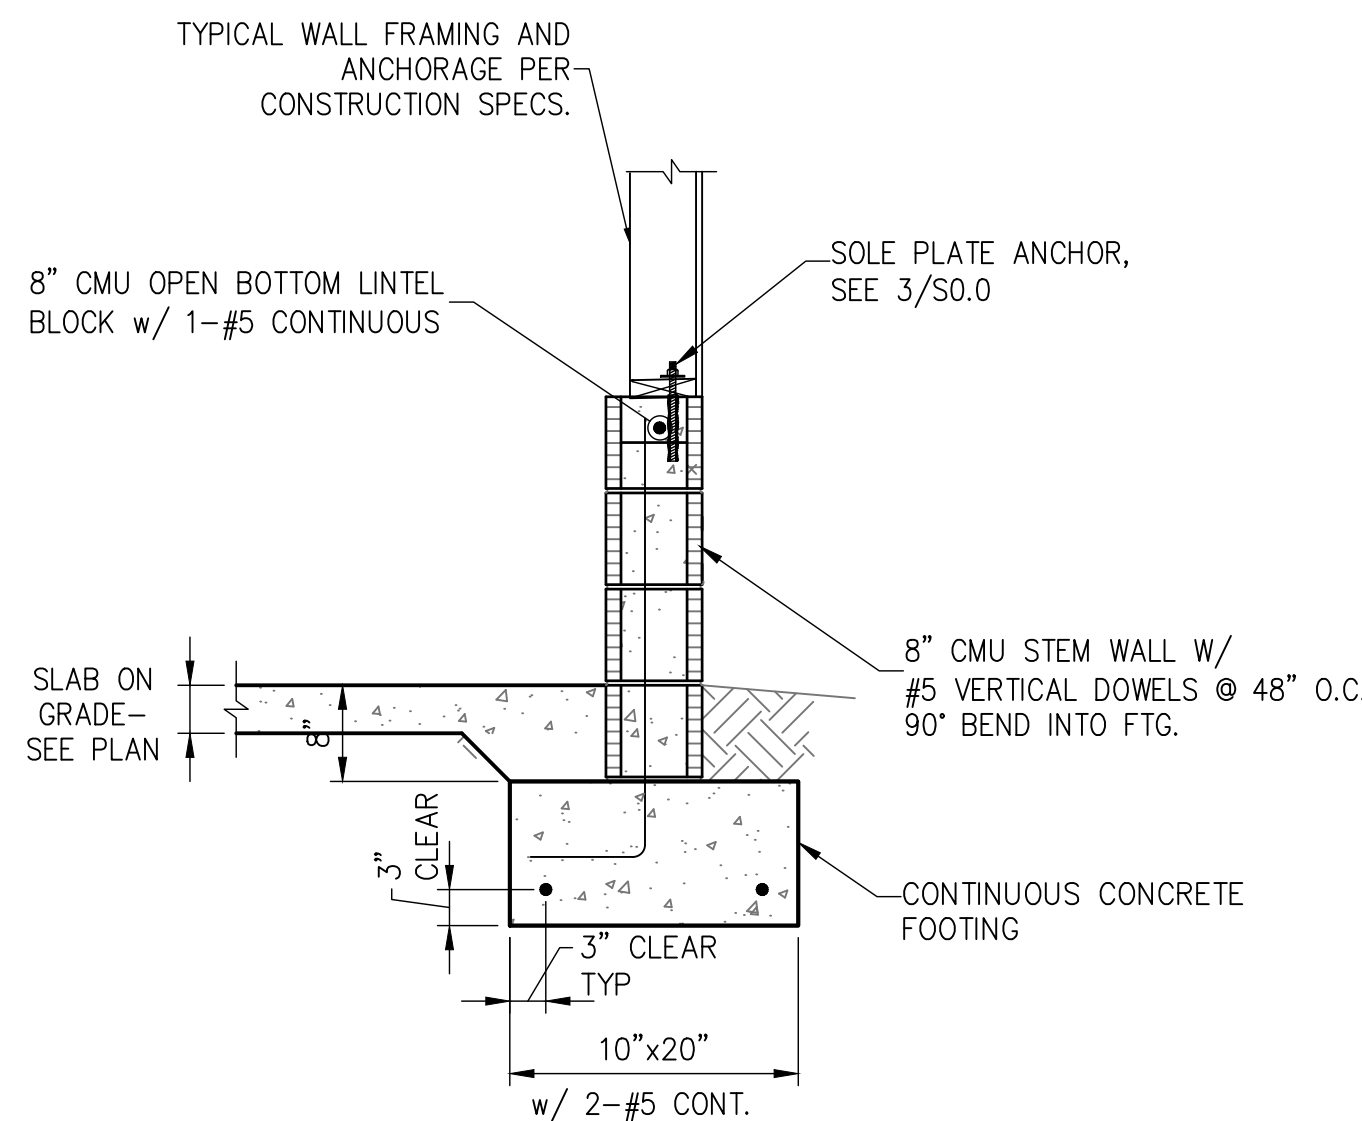

9 GARAGE STEM WALL
S1.01 SCALE: 3/4" = 1'-0"

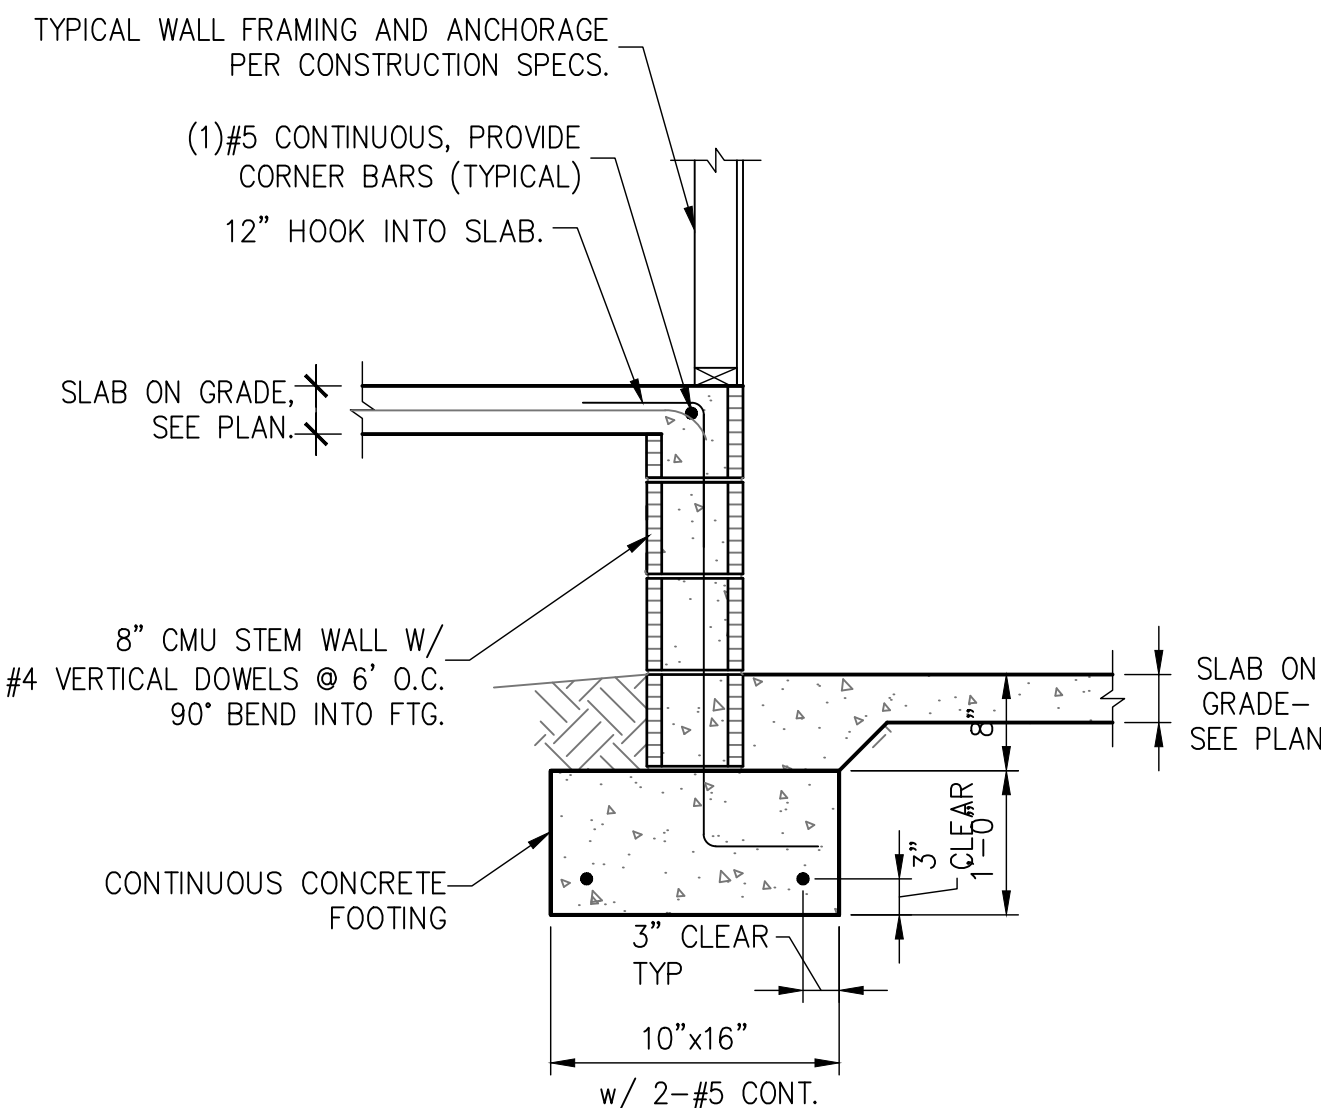

10 STEMWALL AT GARAGE
S1.01 SCALE: 3/4" = 1'-0"

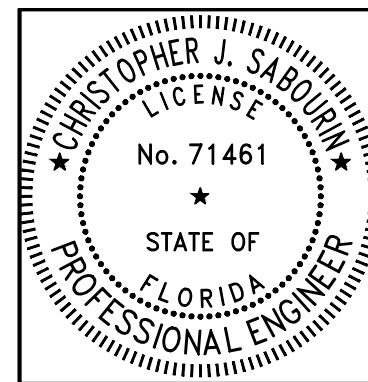

Christopher J. Sabourin
FL PE #71461

SABO
STRUCTURAL
ENGINEERING
CA#32529
235 9TH AVE N
JAX BEACH, FL 32250
904-712-5750
CHRIS@SABOENG.COM

PLAN NAME
BZEC FOSTER

SSE No.
22-0653

ISSUE	DATE
PERMIT	01.12.23
REVISIONS	DATE





STRUCTURAL ENGINEERING FOR
THE FOSTER MODEL HOME

FIELD ALTERATION
CONTRACTOR SHALL CONTACT SABO STRUCTURAL ENGINEERING PRIOR TO MAKING ANY STRUCTURAL FIELD MODIFICATIONS WHICH MAY VARY FROM THE INTENT OF THE ORIGINAL CONSTRUCTION DOCUMENTS. ANY FIELD ALTERATIONS MADE PRIOR TO BEING APPROVED BY CHRISTOPHER SABOURIN MAY RESULT IN ADDITIONAL ENGINEERING OR INSPECTION FEES.


SCALING
DO NOT SCALE DIMENSIONS FROM THESE DRAWINGS. IF A DIMENSION IS UNCLEAR REFER TO THE ARCHITECTURAL DRAWINGS OR CONTACT THE E.O.R.

FOUNDATION
DETAILS


SHEET
S1.01
SHEET 4 OF 7

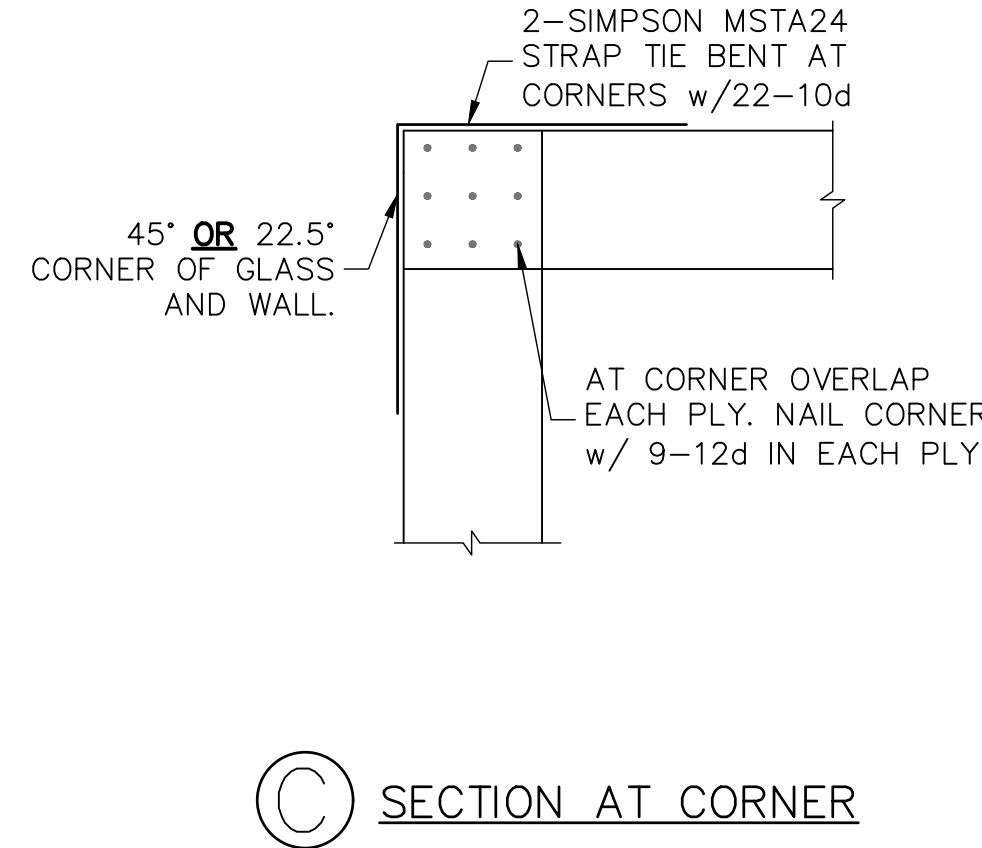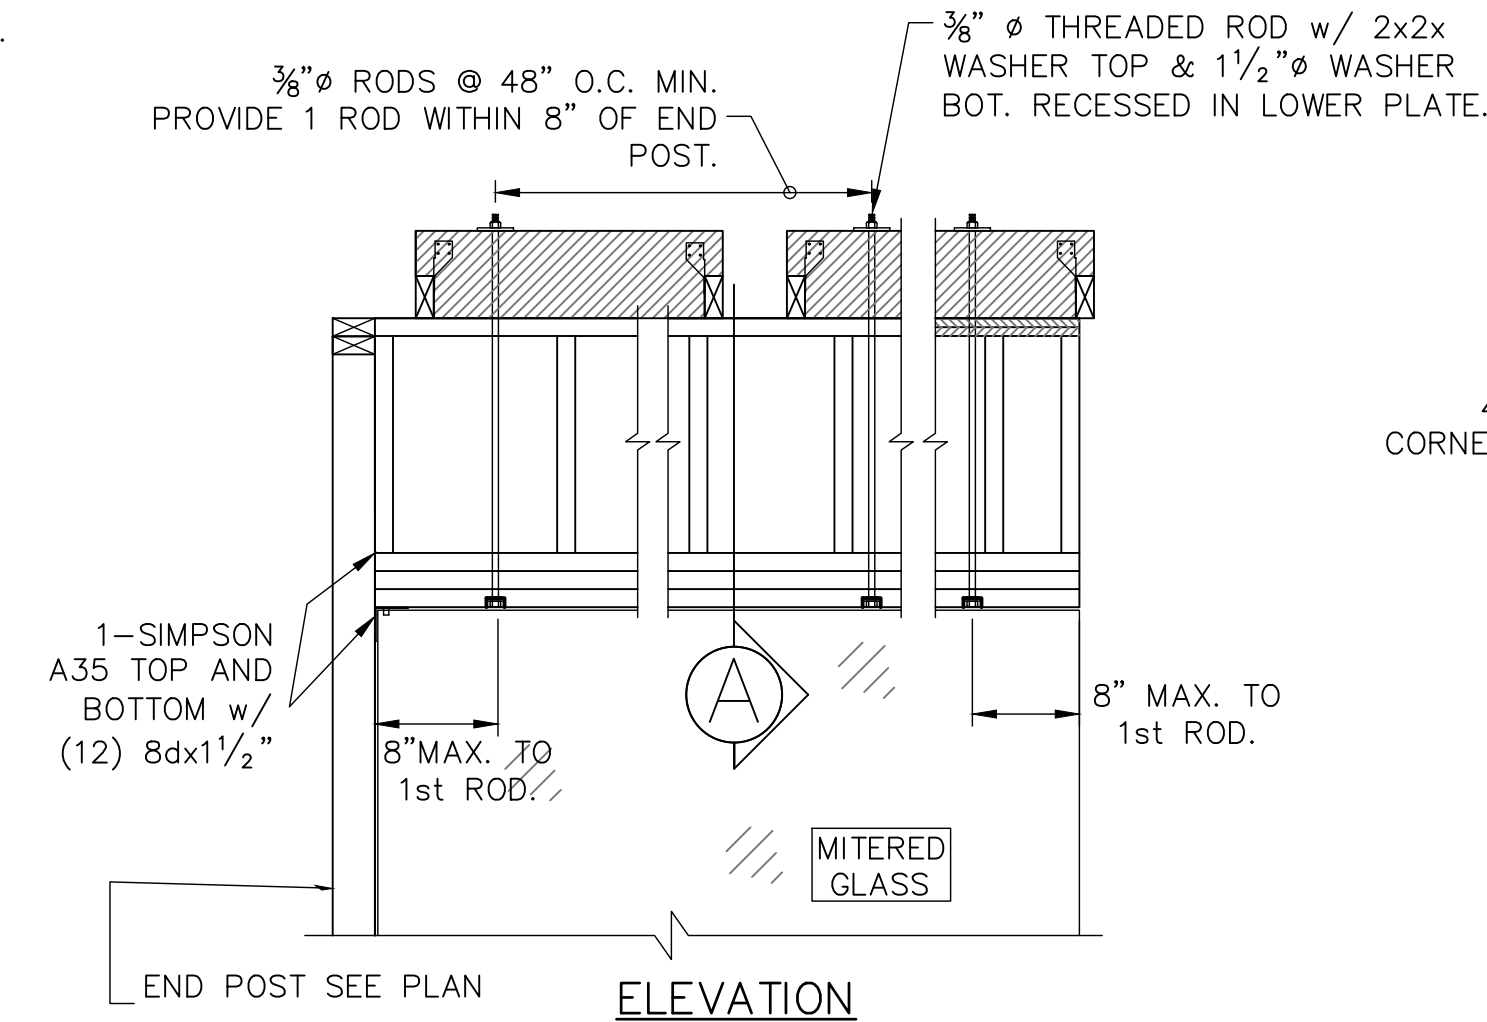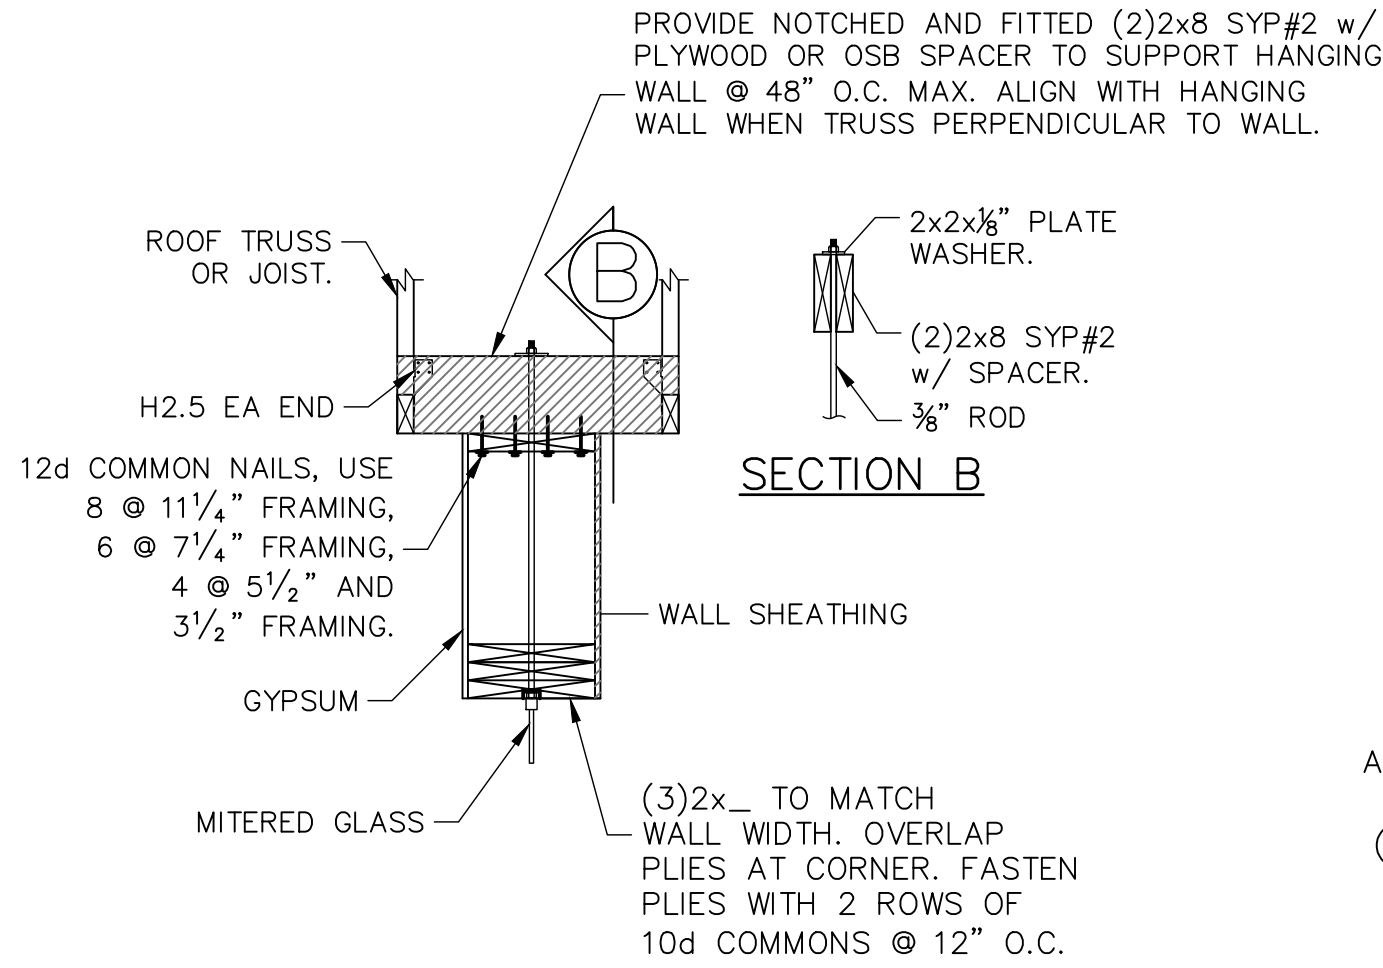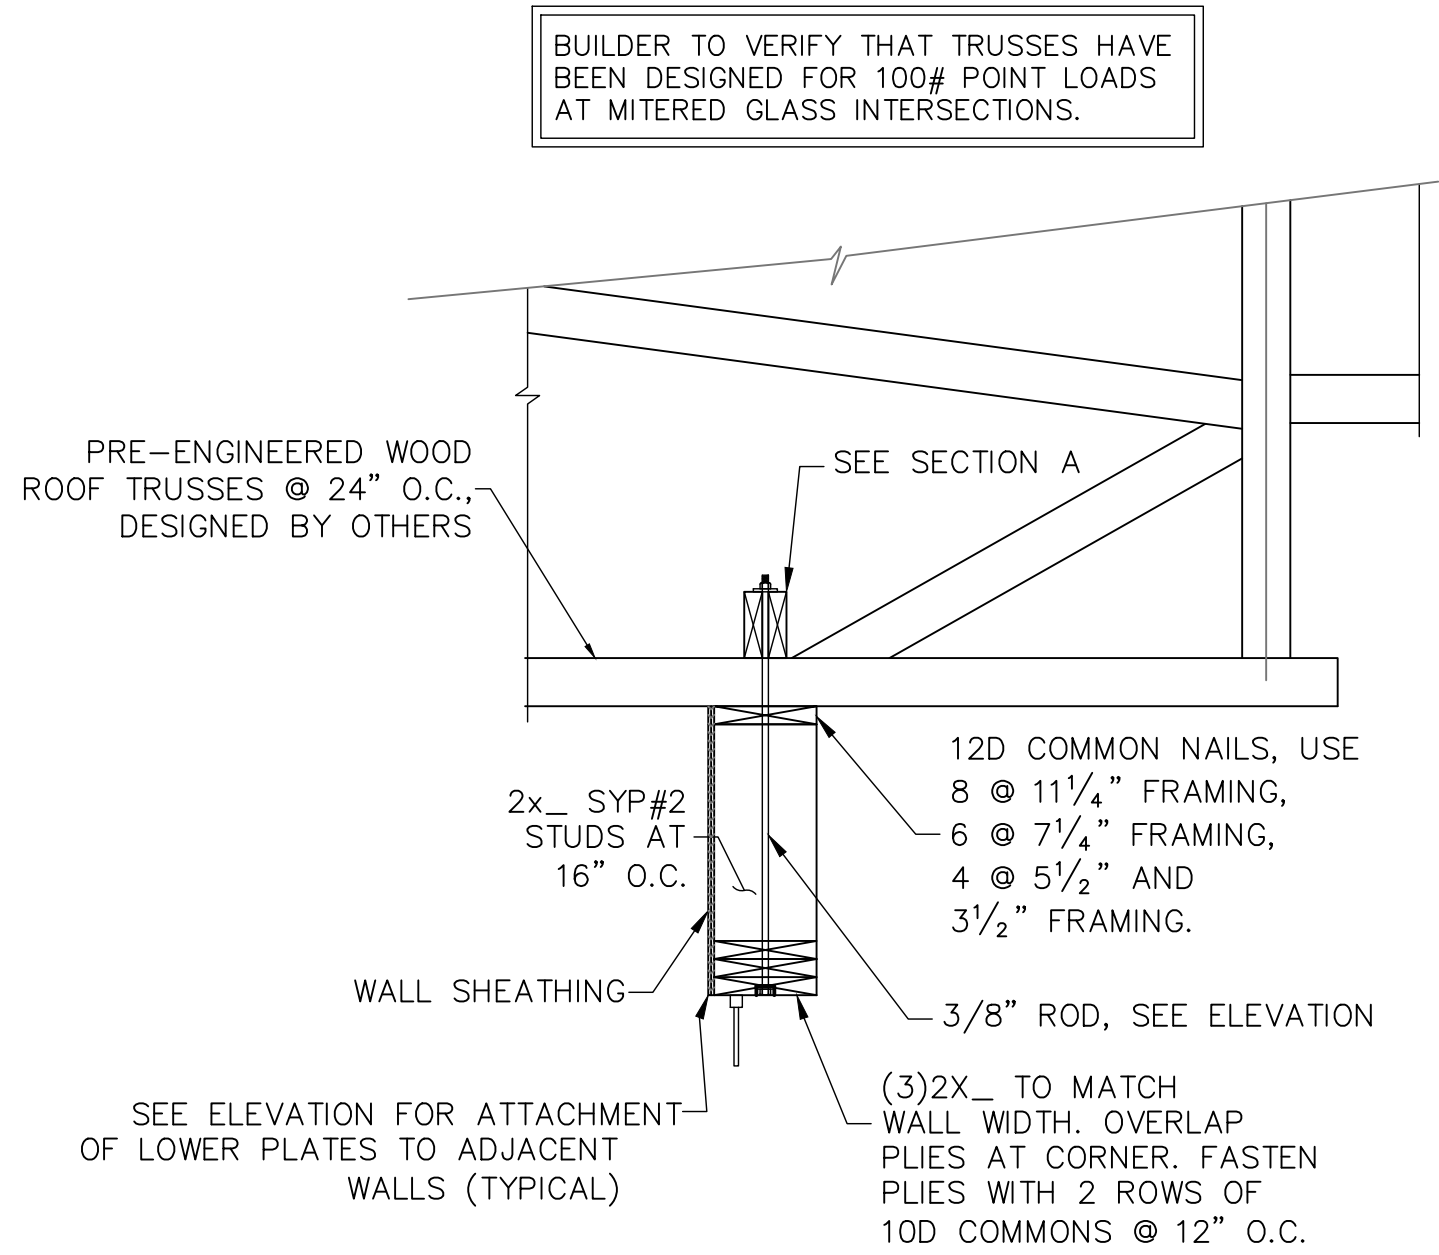

1 MITERED WINDOW HEAD FRAMING
S2.0 SCALE: N.T.S.

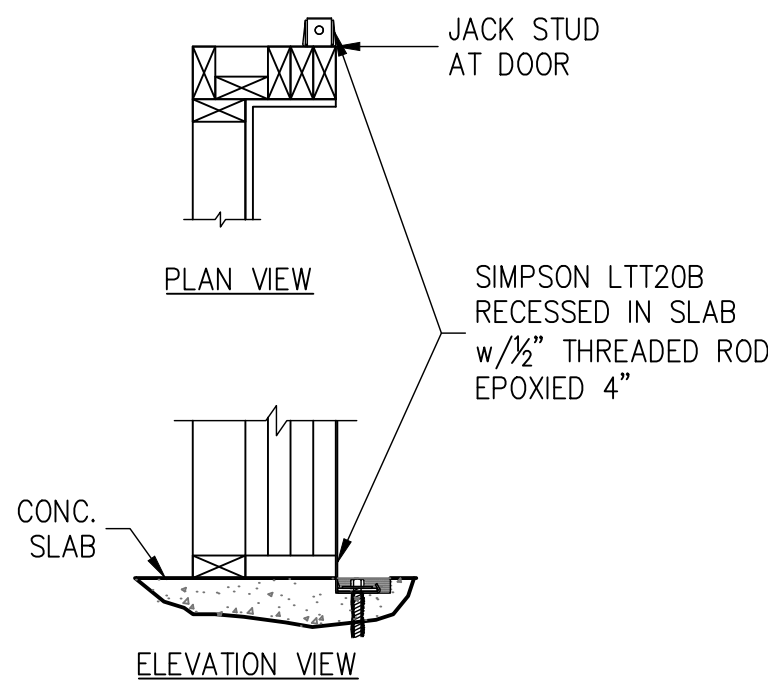

WHEN NOTED 2 DOOR JAMB FASTENING
S2.0 THIS DETAIL ONLY APPLIES WHEN NOTED ON PLAN

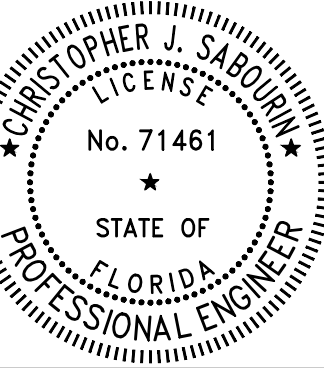

01.12.23
Christopher J Sabourin
FL PE #71461

SABO
STRUCTURAL
ENGINEERING
CA#32529
235 9TH AVE N
JAX BEACH, FL 32250
904-712-5750
CHRIS@SABOENG.COM

PLAN NAME
BZEC FOSTER
SSE No.
22-0653

ISSUE	DATE
PERMIT	01.12.23
REVISIONS	DATE

STRUCTURAL ENGINEERING FOR
THE FOSTER MODEL HOME

FIELD ALTERATION
CONTRACTOR SHALL CONTACT SABO STRUCTURAL ENGINEERING PRIOR TO MAKING ANY STRUCTURAL FIELD MODIFICATIONS WHICH MAY VARY FROM THE INTENT OF THE ORIGINAL CONSTRUCTION DOCUMENTS. ANY FIELD ALTERATIONS MADE PRIOR TO BEING APPROVED BY CHRISTOPHER SABOURIN MAY RESULT IN ADDITIONAL ENGINEERING OR INSPECTION FEES.

SCALING
DO NOT SCALE DIMENSIONS FROM THESE DRAWINGS. IF A DIMENSION IS UNCLEAR REFER TO THE ARCHITECTURAL DRAWINGS OR CONTACT THE E.O.R.

MISC DETAILS

SHEET
S2.0
SHEET 7 OF 7