



1 ROOF FRAMING
1/4" = 1'-0"

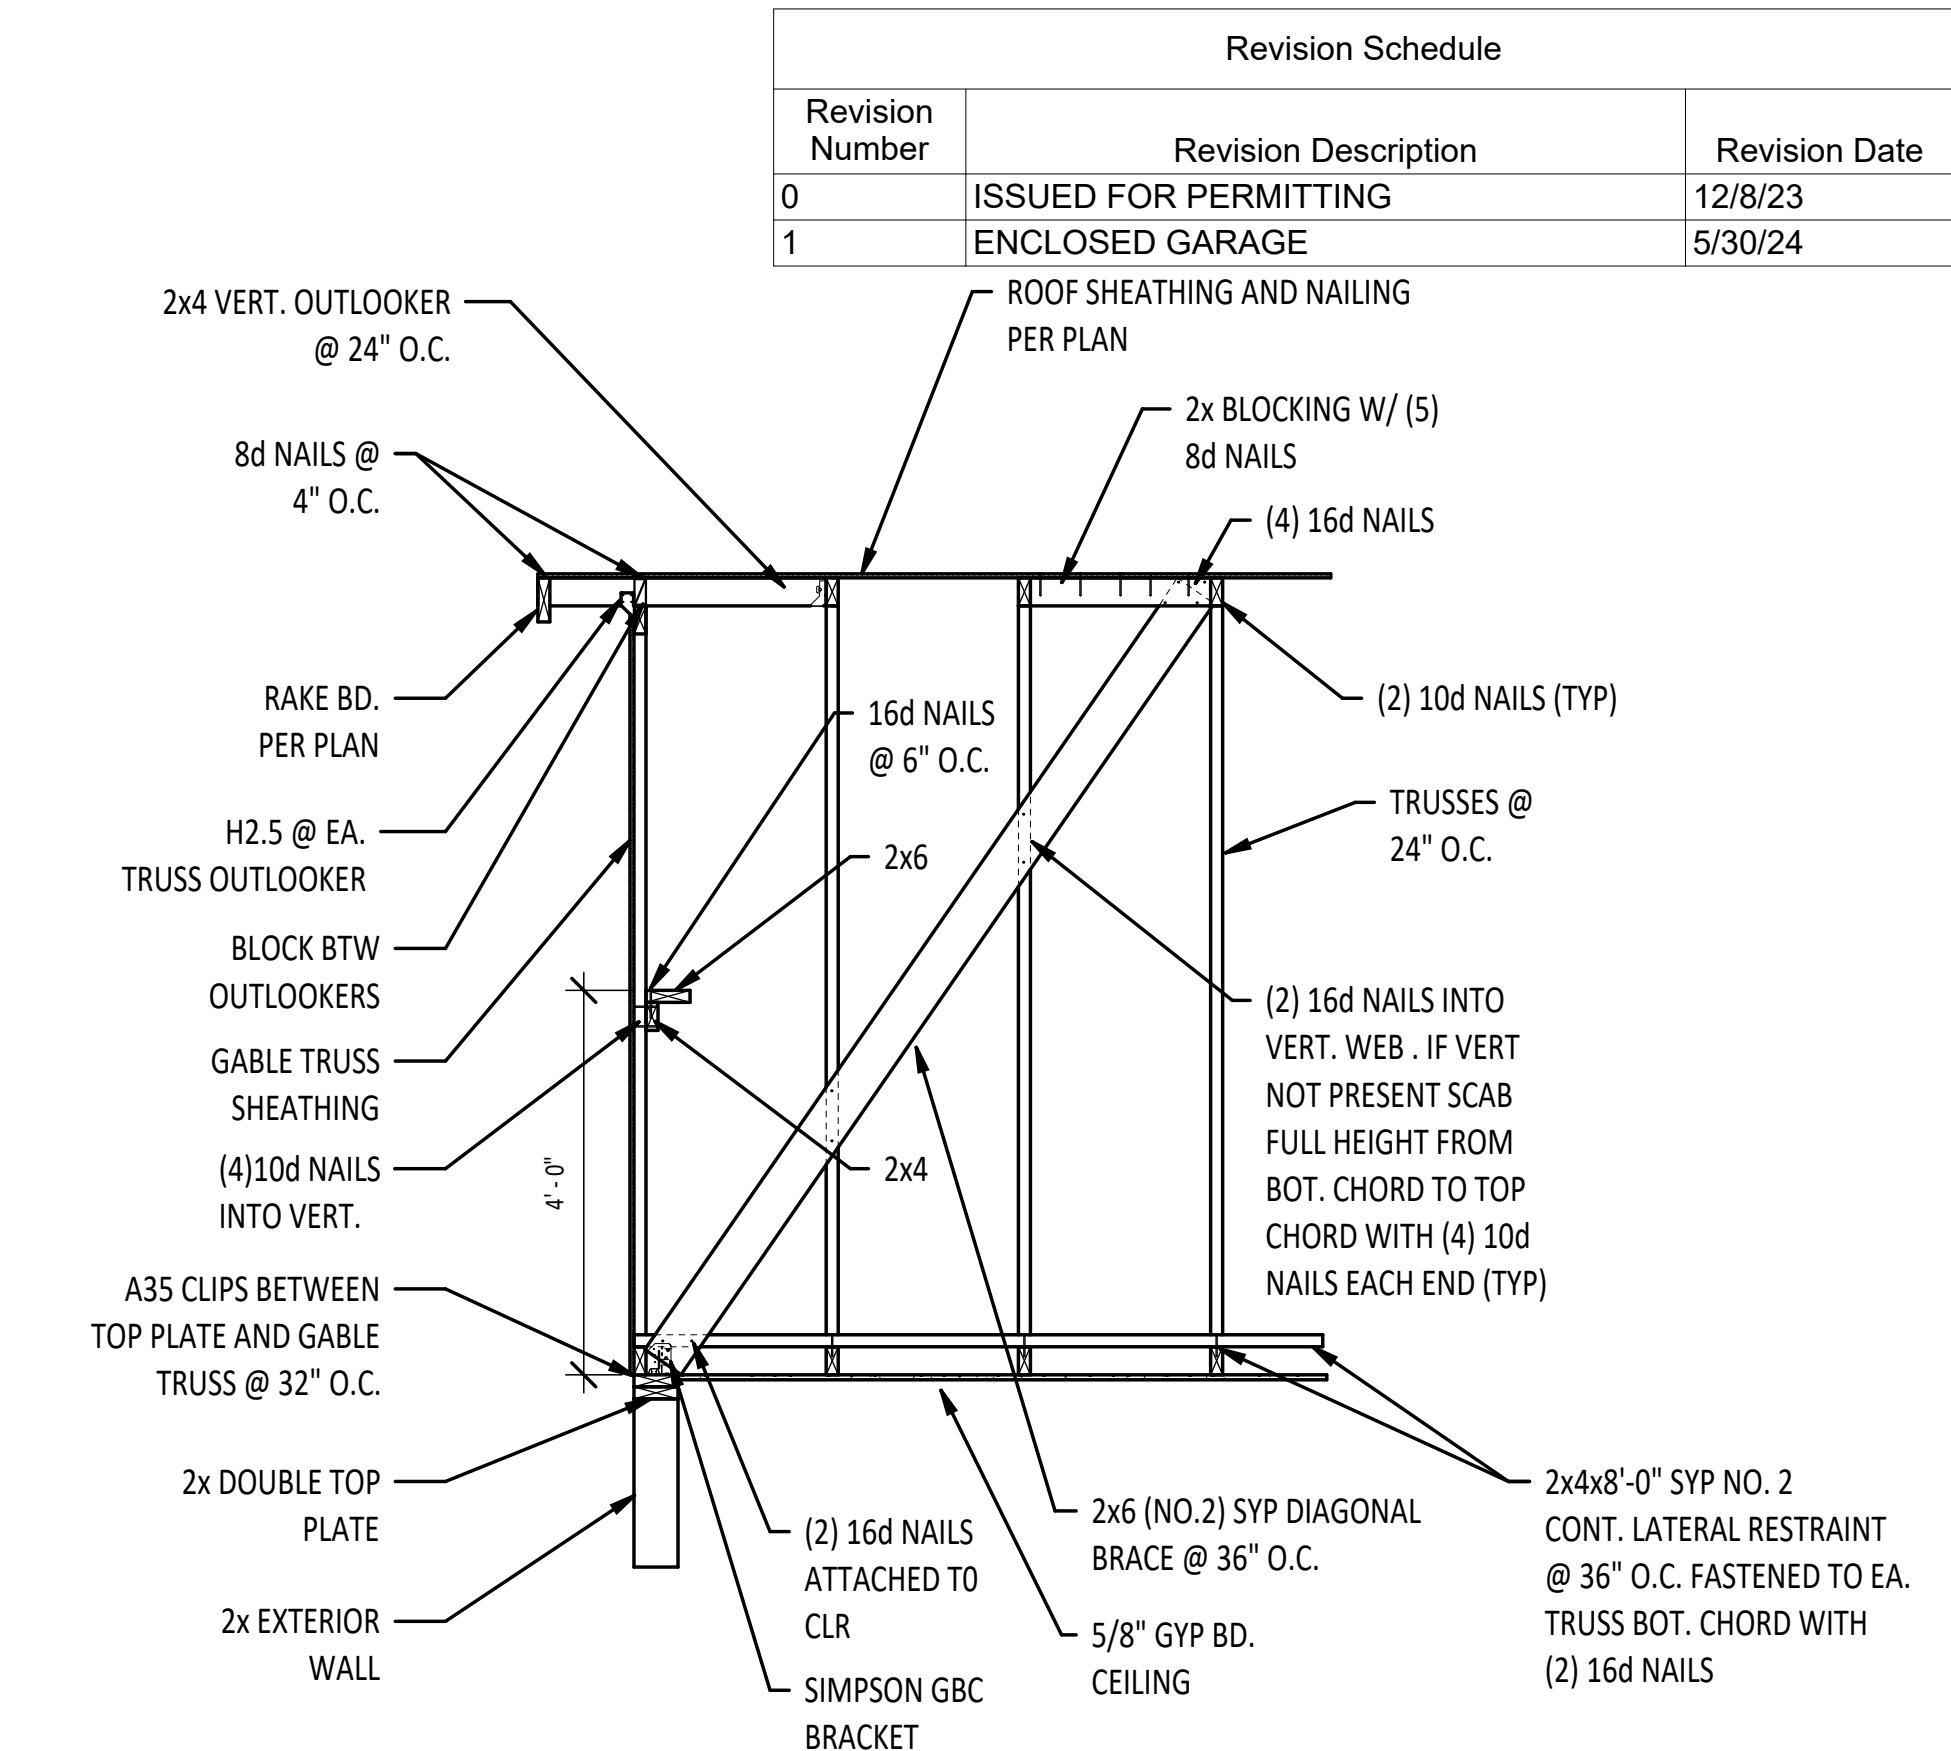

2 GABLE END BRACING
1/2" = 1'-0"

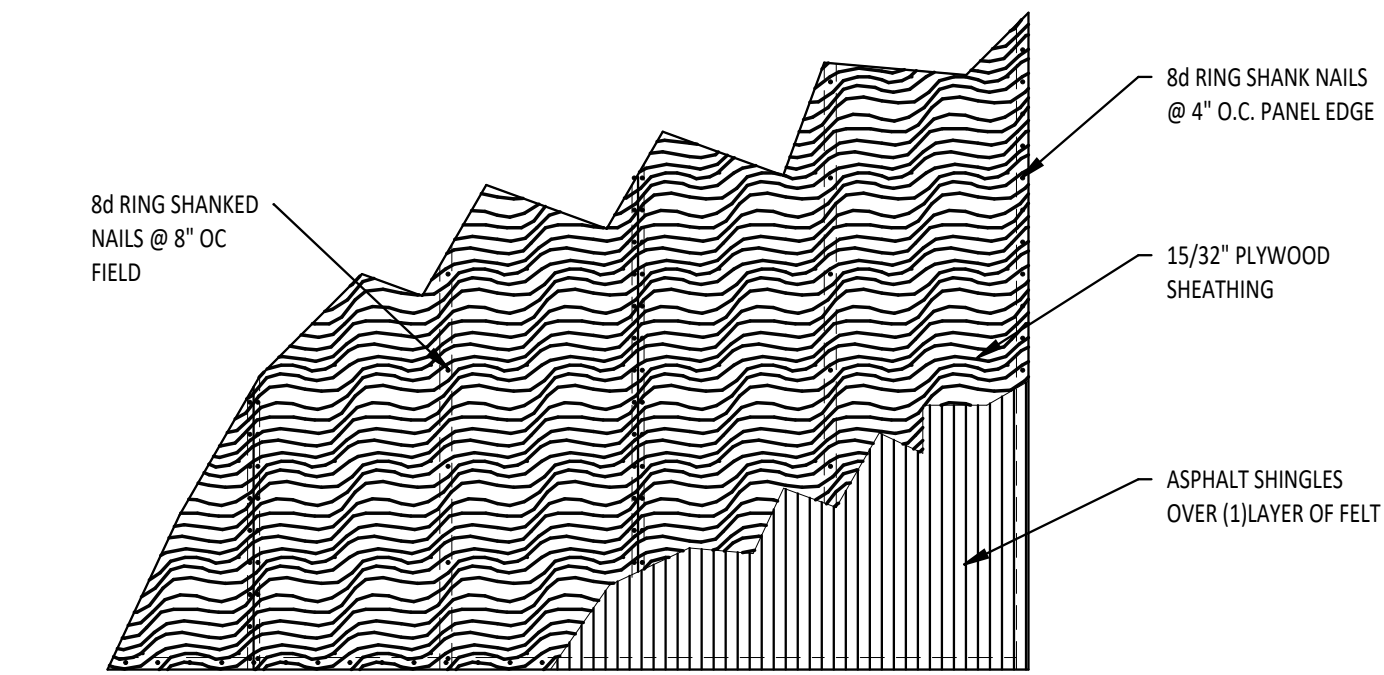

3 ROOF SHEATHING
1/2" = 1'-0"

15/32" PLYWOOD
ROOF SHEATHING
REFER TO DETAIL

THIS ITEM HAS BEEN ELECTRONICALLY SIGNED AND SEALED BY GARY GILL, PE
ON THE DATE AND/OR TIME STAMP SHOWN USING A DIGITAL SIGNATURE.
PRINTED COPIES OF THIS DOCUMENT ARE NOT CONSIDERED SIGNED AND
SEALED AND THE SIGNATURE MUST BE VERIFIED BY A 3RD PARTY CERTIFICATE
AUTHORITY ON ANY ELECTRONIC COPY. FAC 61G15-23.004

Digitally signed by Gary
Gill
Date: 2024.05.30
15:07:46 -04'00'



O'NEAL RESIDENCE - STRUCTURAL				
COLUMBIA COUNTY, FL				
GREGORY O'NEAL				GILL ENGINEERING SERVICES, INC AUTH # 30824 GARY GILL PE #51942 P.O. BOX 1420 LIVE OAK, FL 32064 386-590-1242
DRAWN BY:	GG			
CHKD BY:	GG			
APPRD BY:	GG			
ROOF FRAMING PLANS				
PROJECT #: 2334-088		DWG #: S-003		REV #: 1