



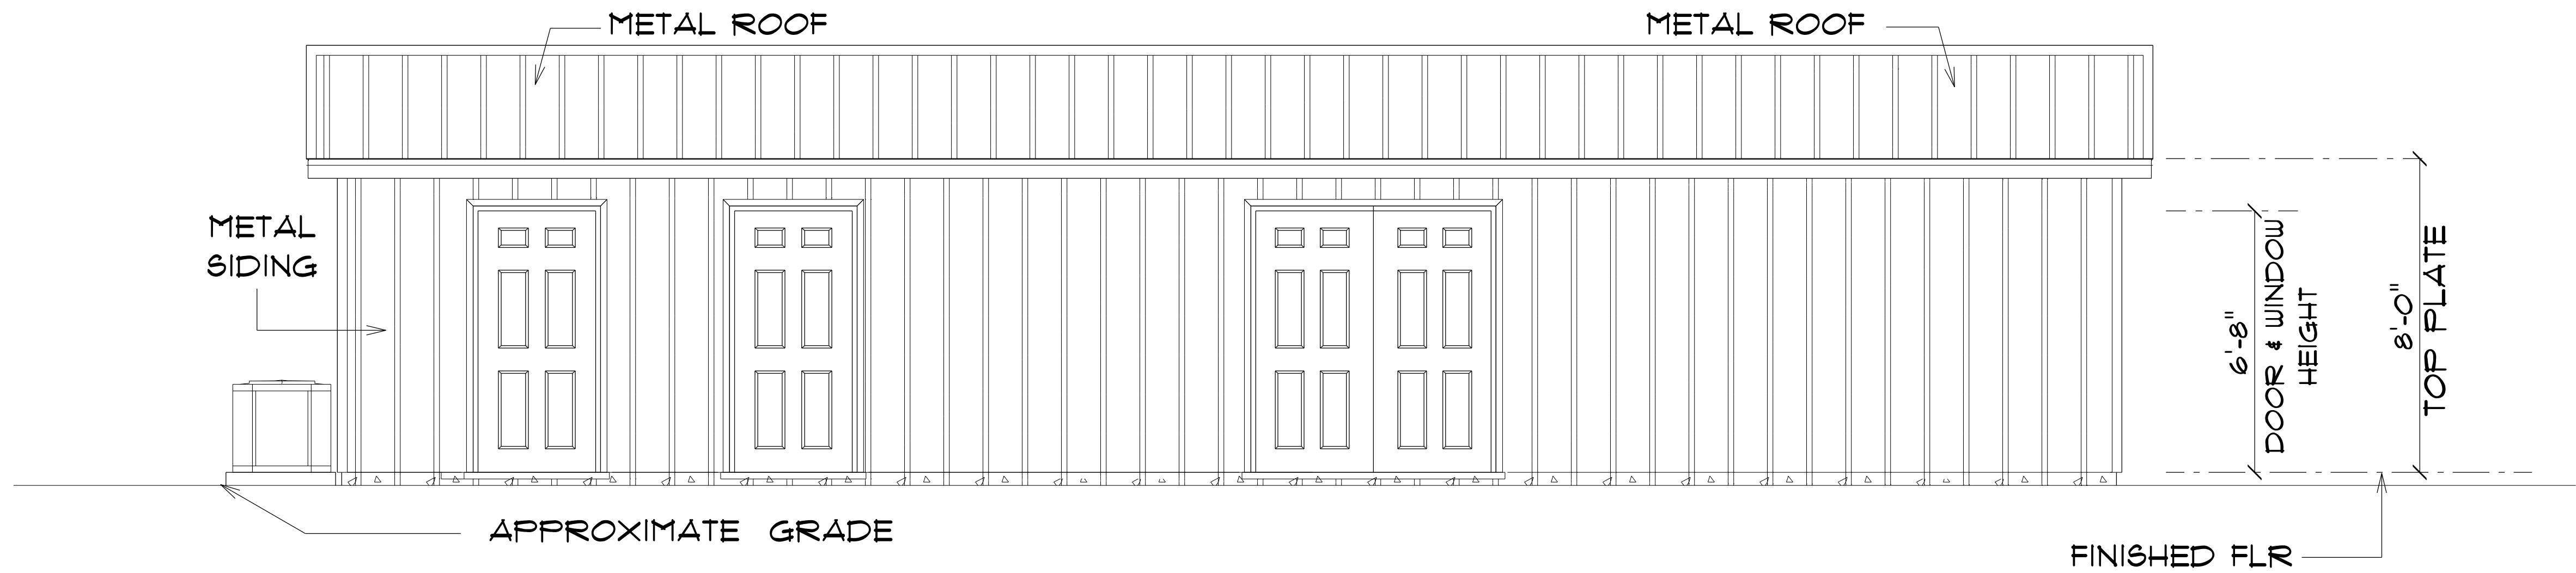

* REAR ELEVATION *

SCALE : 3/8" = 1'-0"

NOTE: 12" OVERHANG GABLE ENDS
18" OVERHANG ALL OTHER EAVES

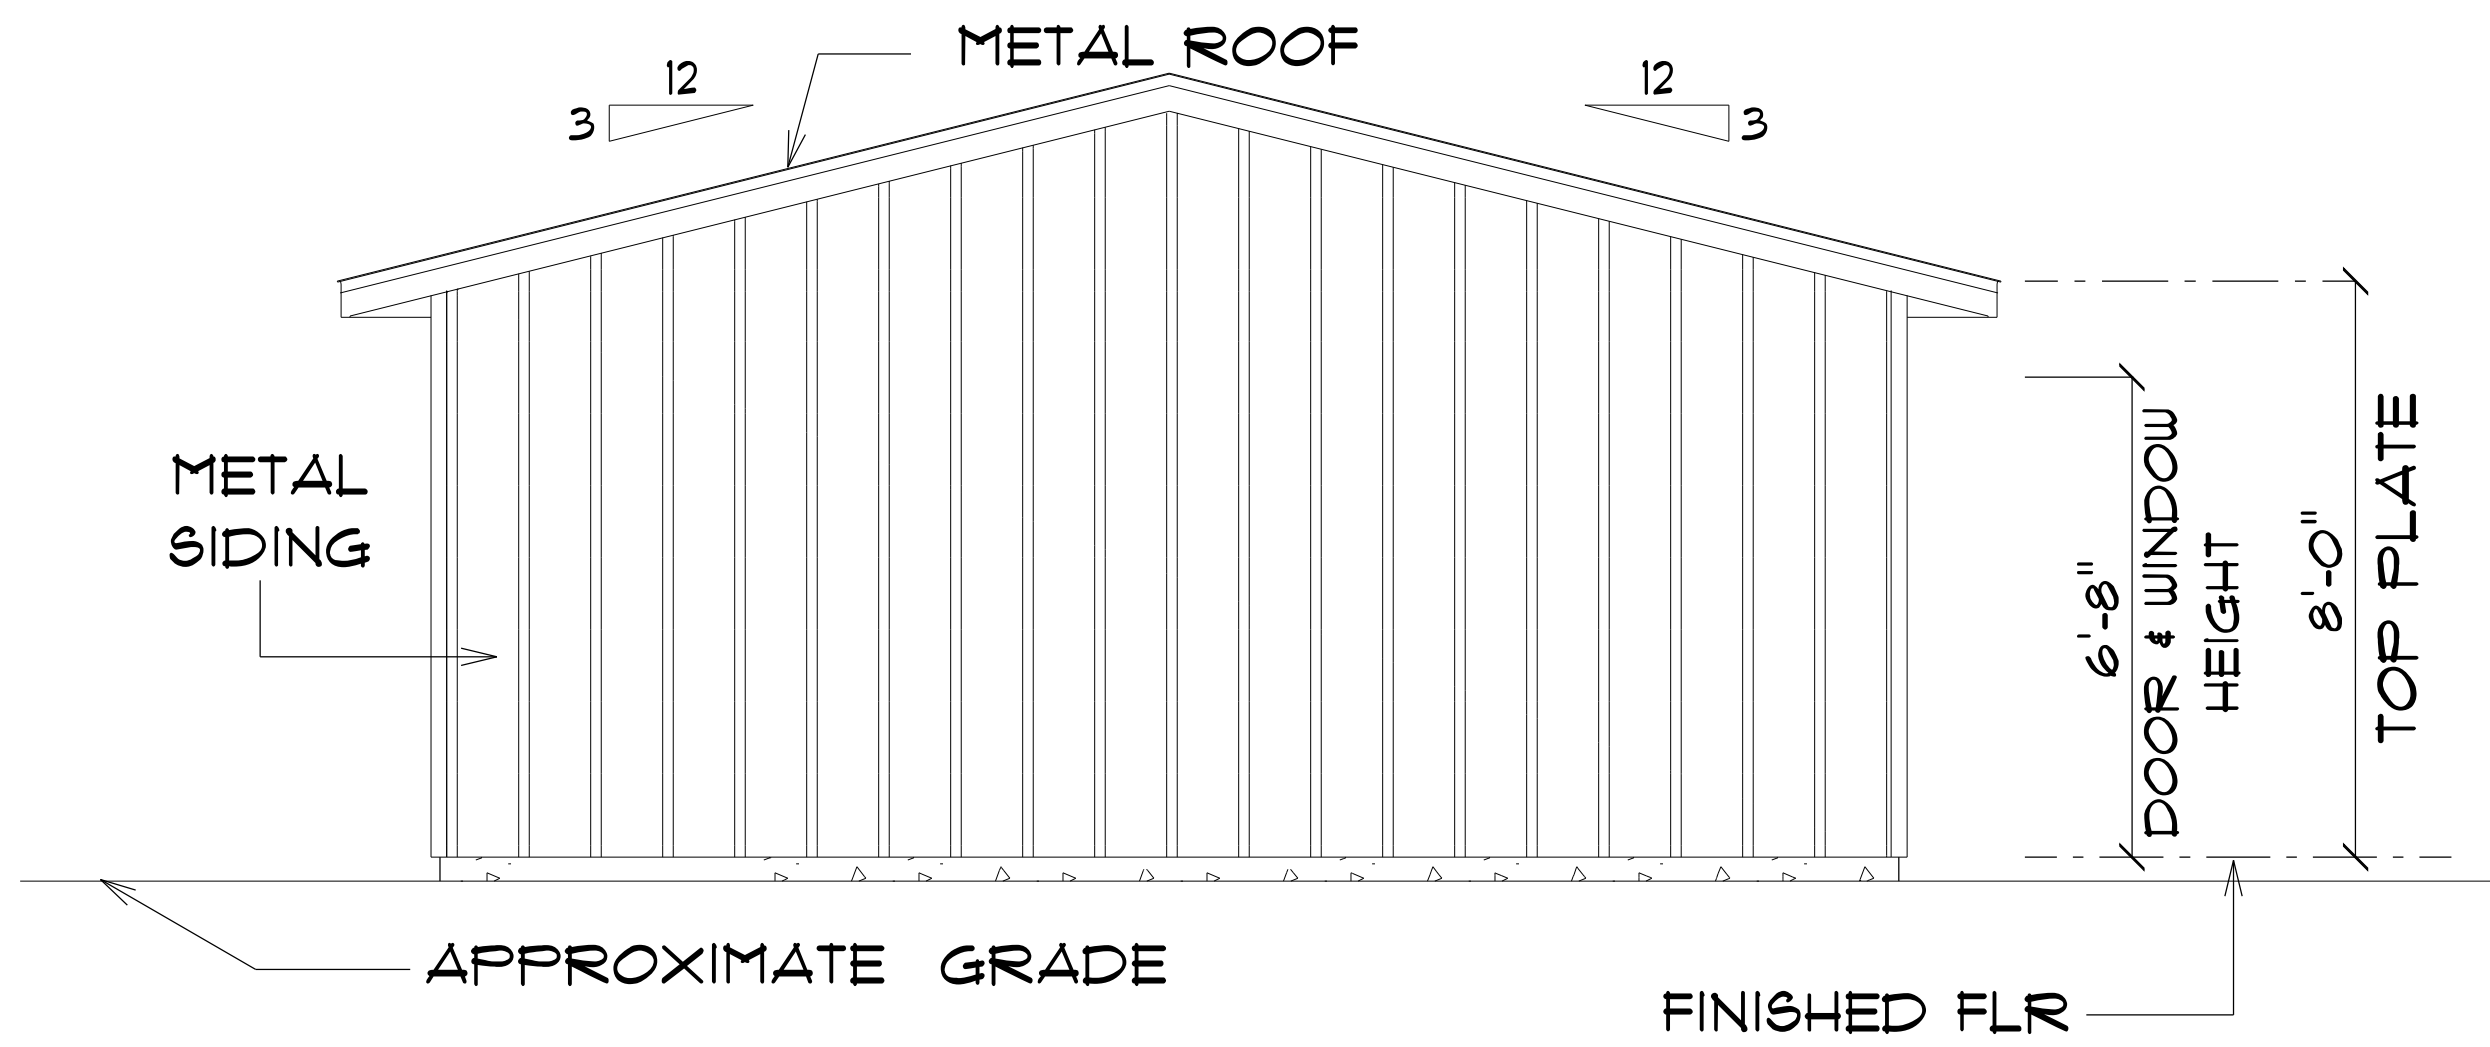

* LEFT ELEVATION *


SCALE : 3/8" = 1'-0"

NOTE: 12" OVERHANG GABLE ENDS
18" OVERHANG ALL OTHER EAVES

EXISTING BUILDING RENOVATIONS FOR:
KINGDOM CULTURE ACADEMY
COLUMBIA COUNTY, FLORIDA



JOINT VENTURED WITH

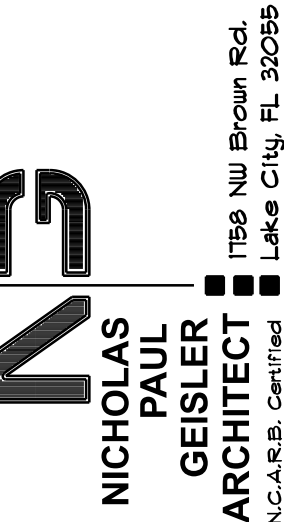

SHEET NUMBER
A.6
OF 9 SHEETS

N. P.
GEISLER

Digitally signed by N. P. GEISLER
DN: cn = N. P. GEISLER email =
npgisler47@gmail.com c = US o =
ARCHITECT QJ = AR0007005
Date: 2024.04.04 10:43:41 -0500

AR0007005