




**LEFT ELEVATION**  
SCALE: 1/4" = 1'-0"



**RIGHT ELEVATION**  
SCALE: 1/4" = 1'-0"

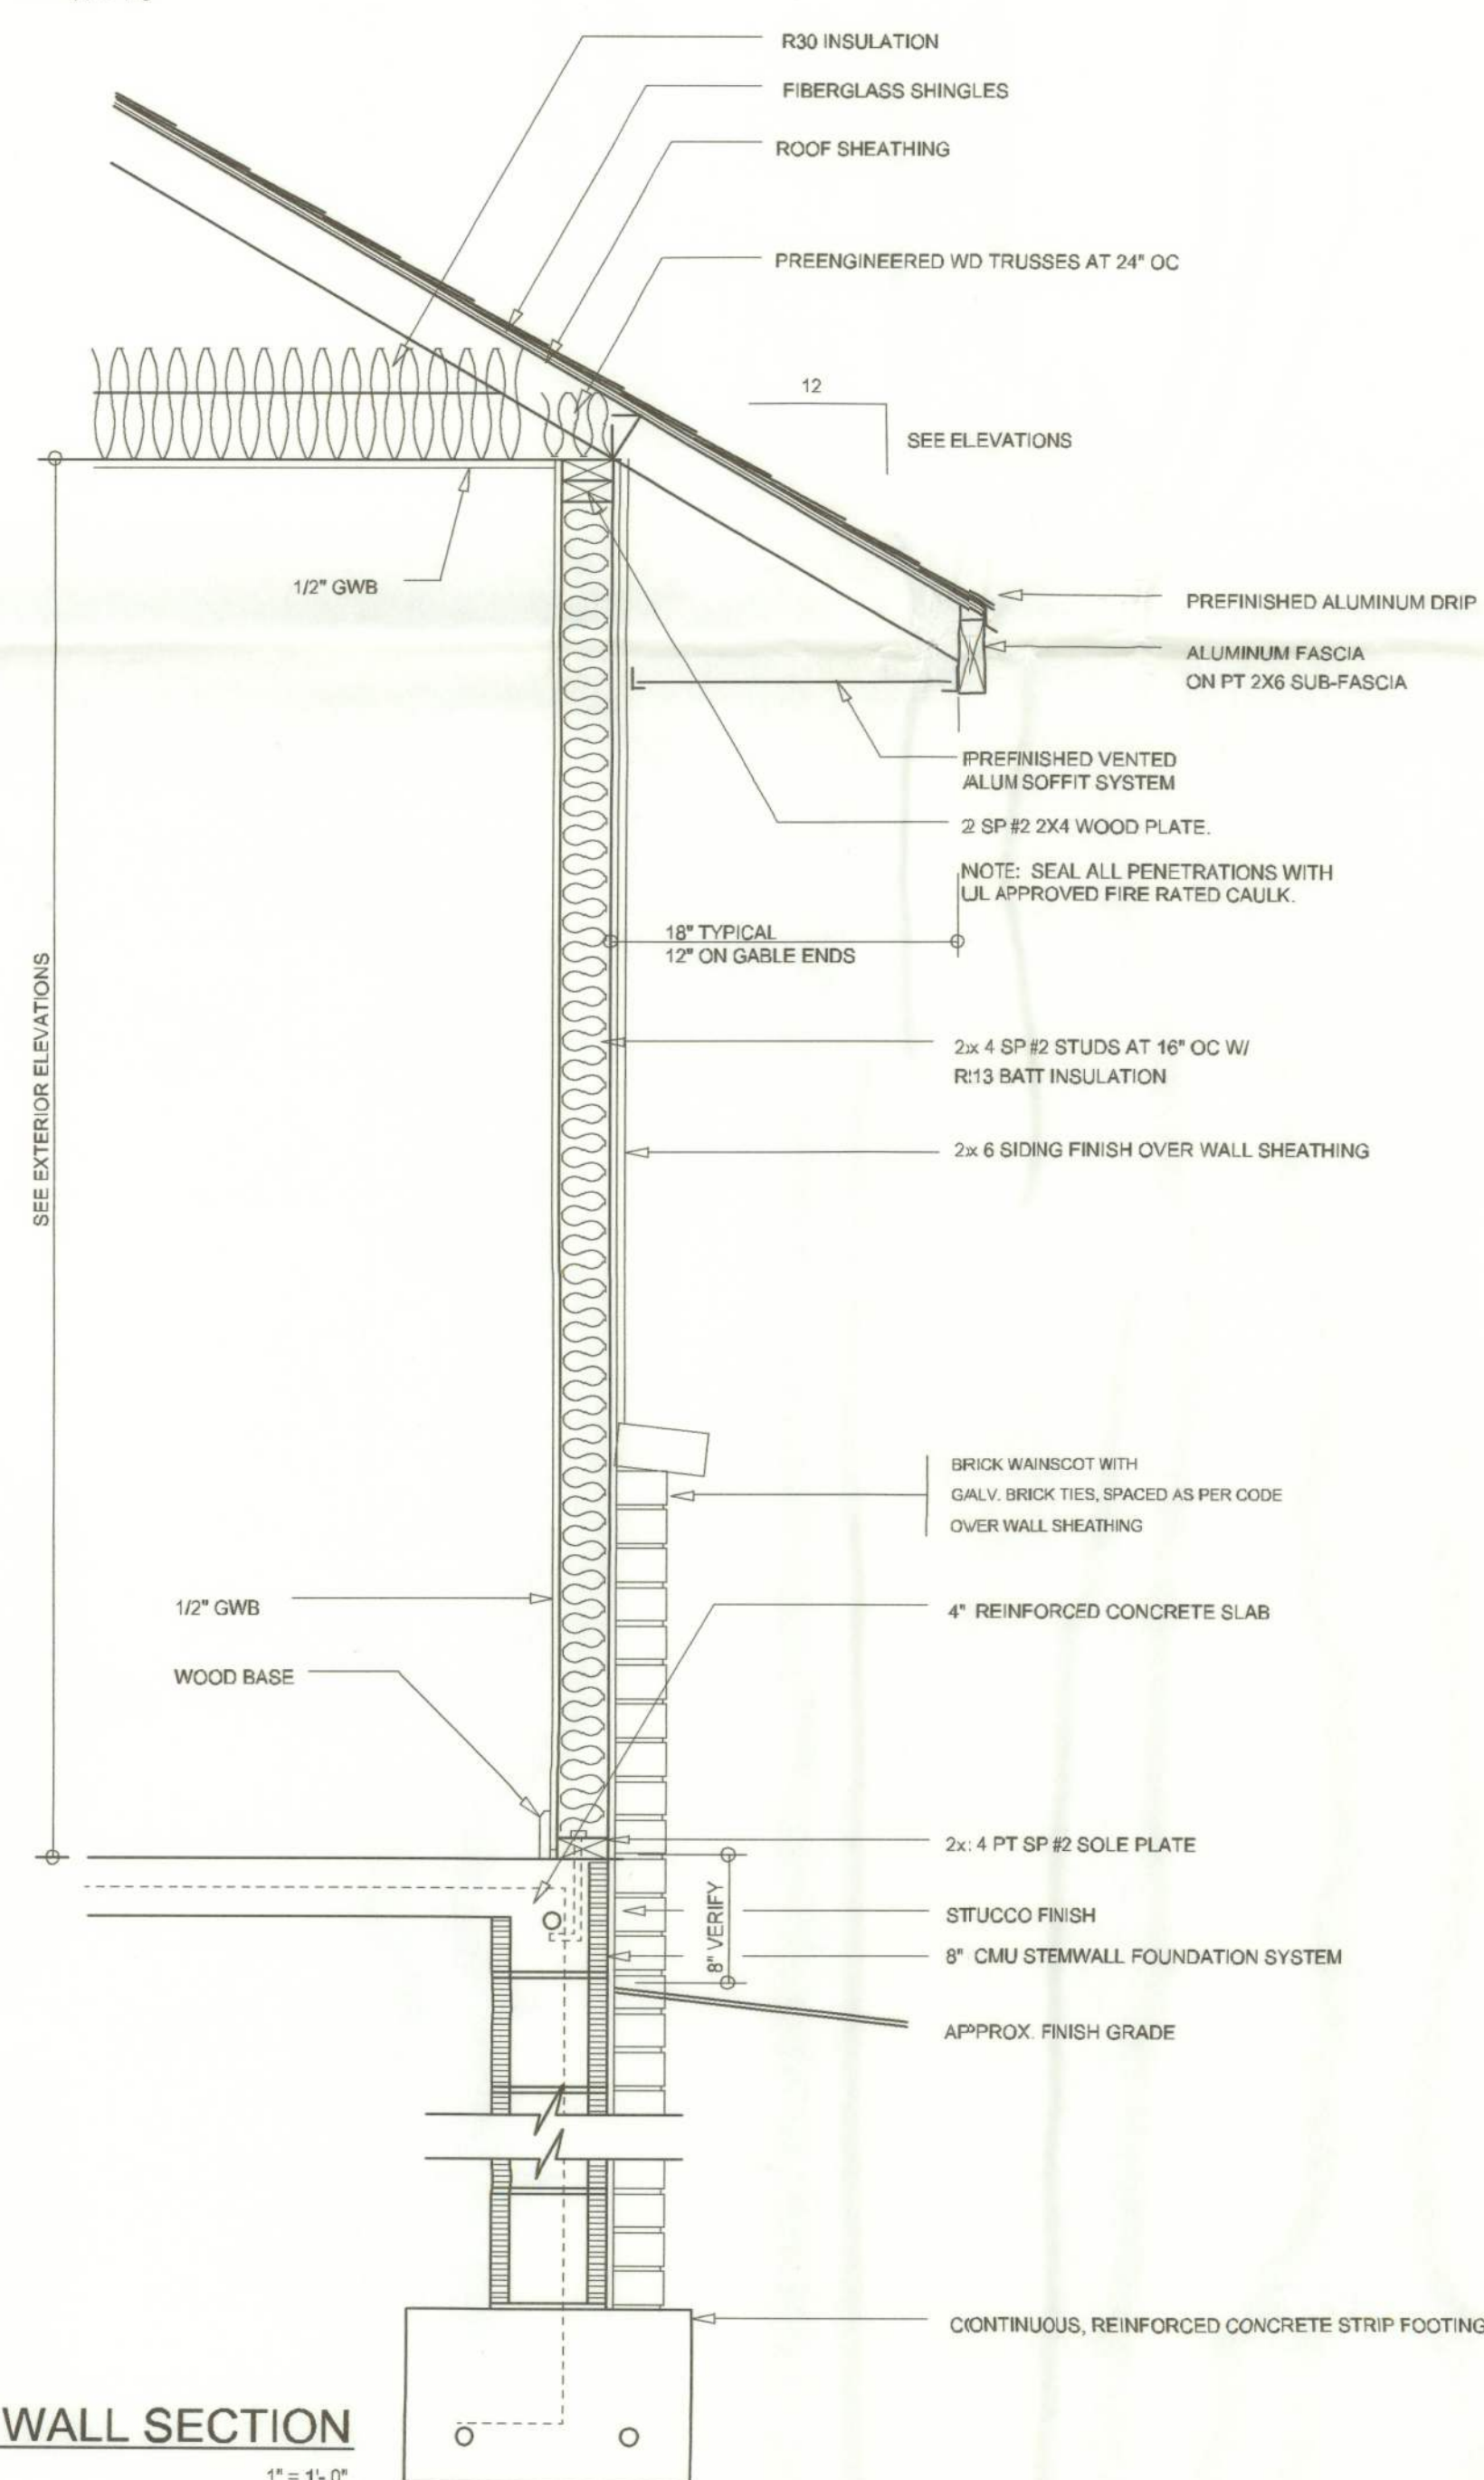

**TYPICAL WALL SECTION**  
SCALE: 1" = 1'-0"



**REAR ELEVATION**  
SCALE: 1/4" = 1'-0"



**FRONT ELEVATION**  
SCALE: 1/4" = 1'-0"

| REVISIONS | DATE               | BY | APP'D |
|-----------|--------------------|----|-------|
| 1         | September 29, 2005 |    |       |

**SOFTPLAN**  
ARCHITECTURAL DESIGN SOFTWARE


THE SPINOSA MODEL "A" FOR:  
**CADY HOMES & ASSOCIATES**  
PROJECT ADDRESS: LOT 27 SUZANNE SUBDIVISION, COLUMBIA COUNTY, FLORIDA, 32025



**NICHOLAS PAUL GEISLER**  
ARCHITECT  
N.C.A.R.B. Certified  
1758 NW Brown Rd.  
Lake City, FL 32055  
(386) 755-9021

JOINT VENTURED WITH

**WILLIAM MYERS DESIGN**  
P.O. BOX 1513  
LAKE CITY, FL 32056  
(386) 758-8406  
will@willmyers.net

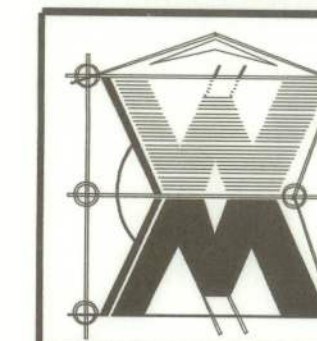

JOB NUMBER  
050915

SHEET NUMBER

**A.1**  
OF 6 SHEETS

*Will C. Myers*