




Revision Schedule		
Revision Number	Revision Description	Revision Date

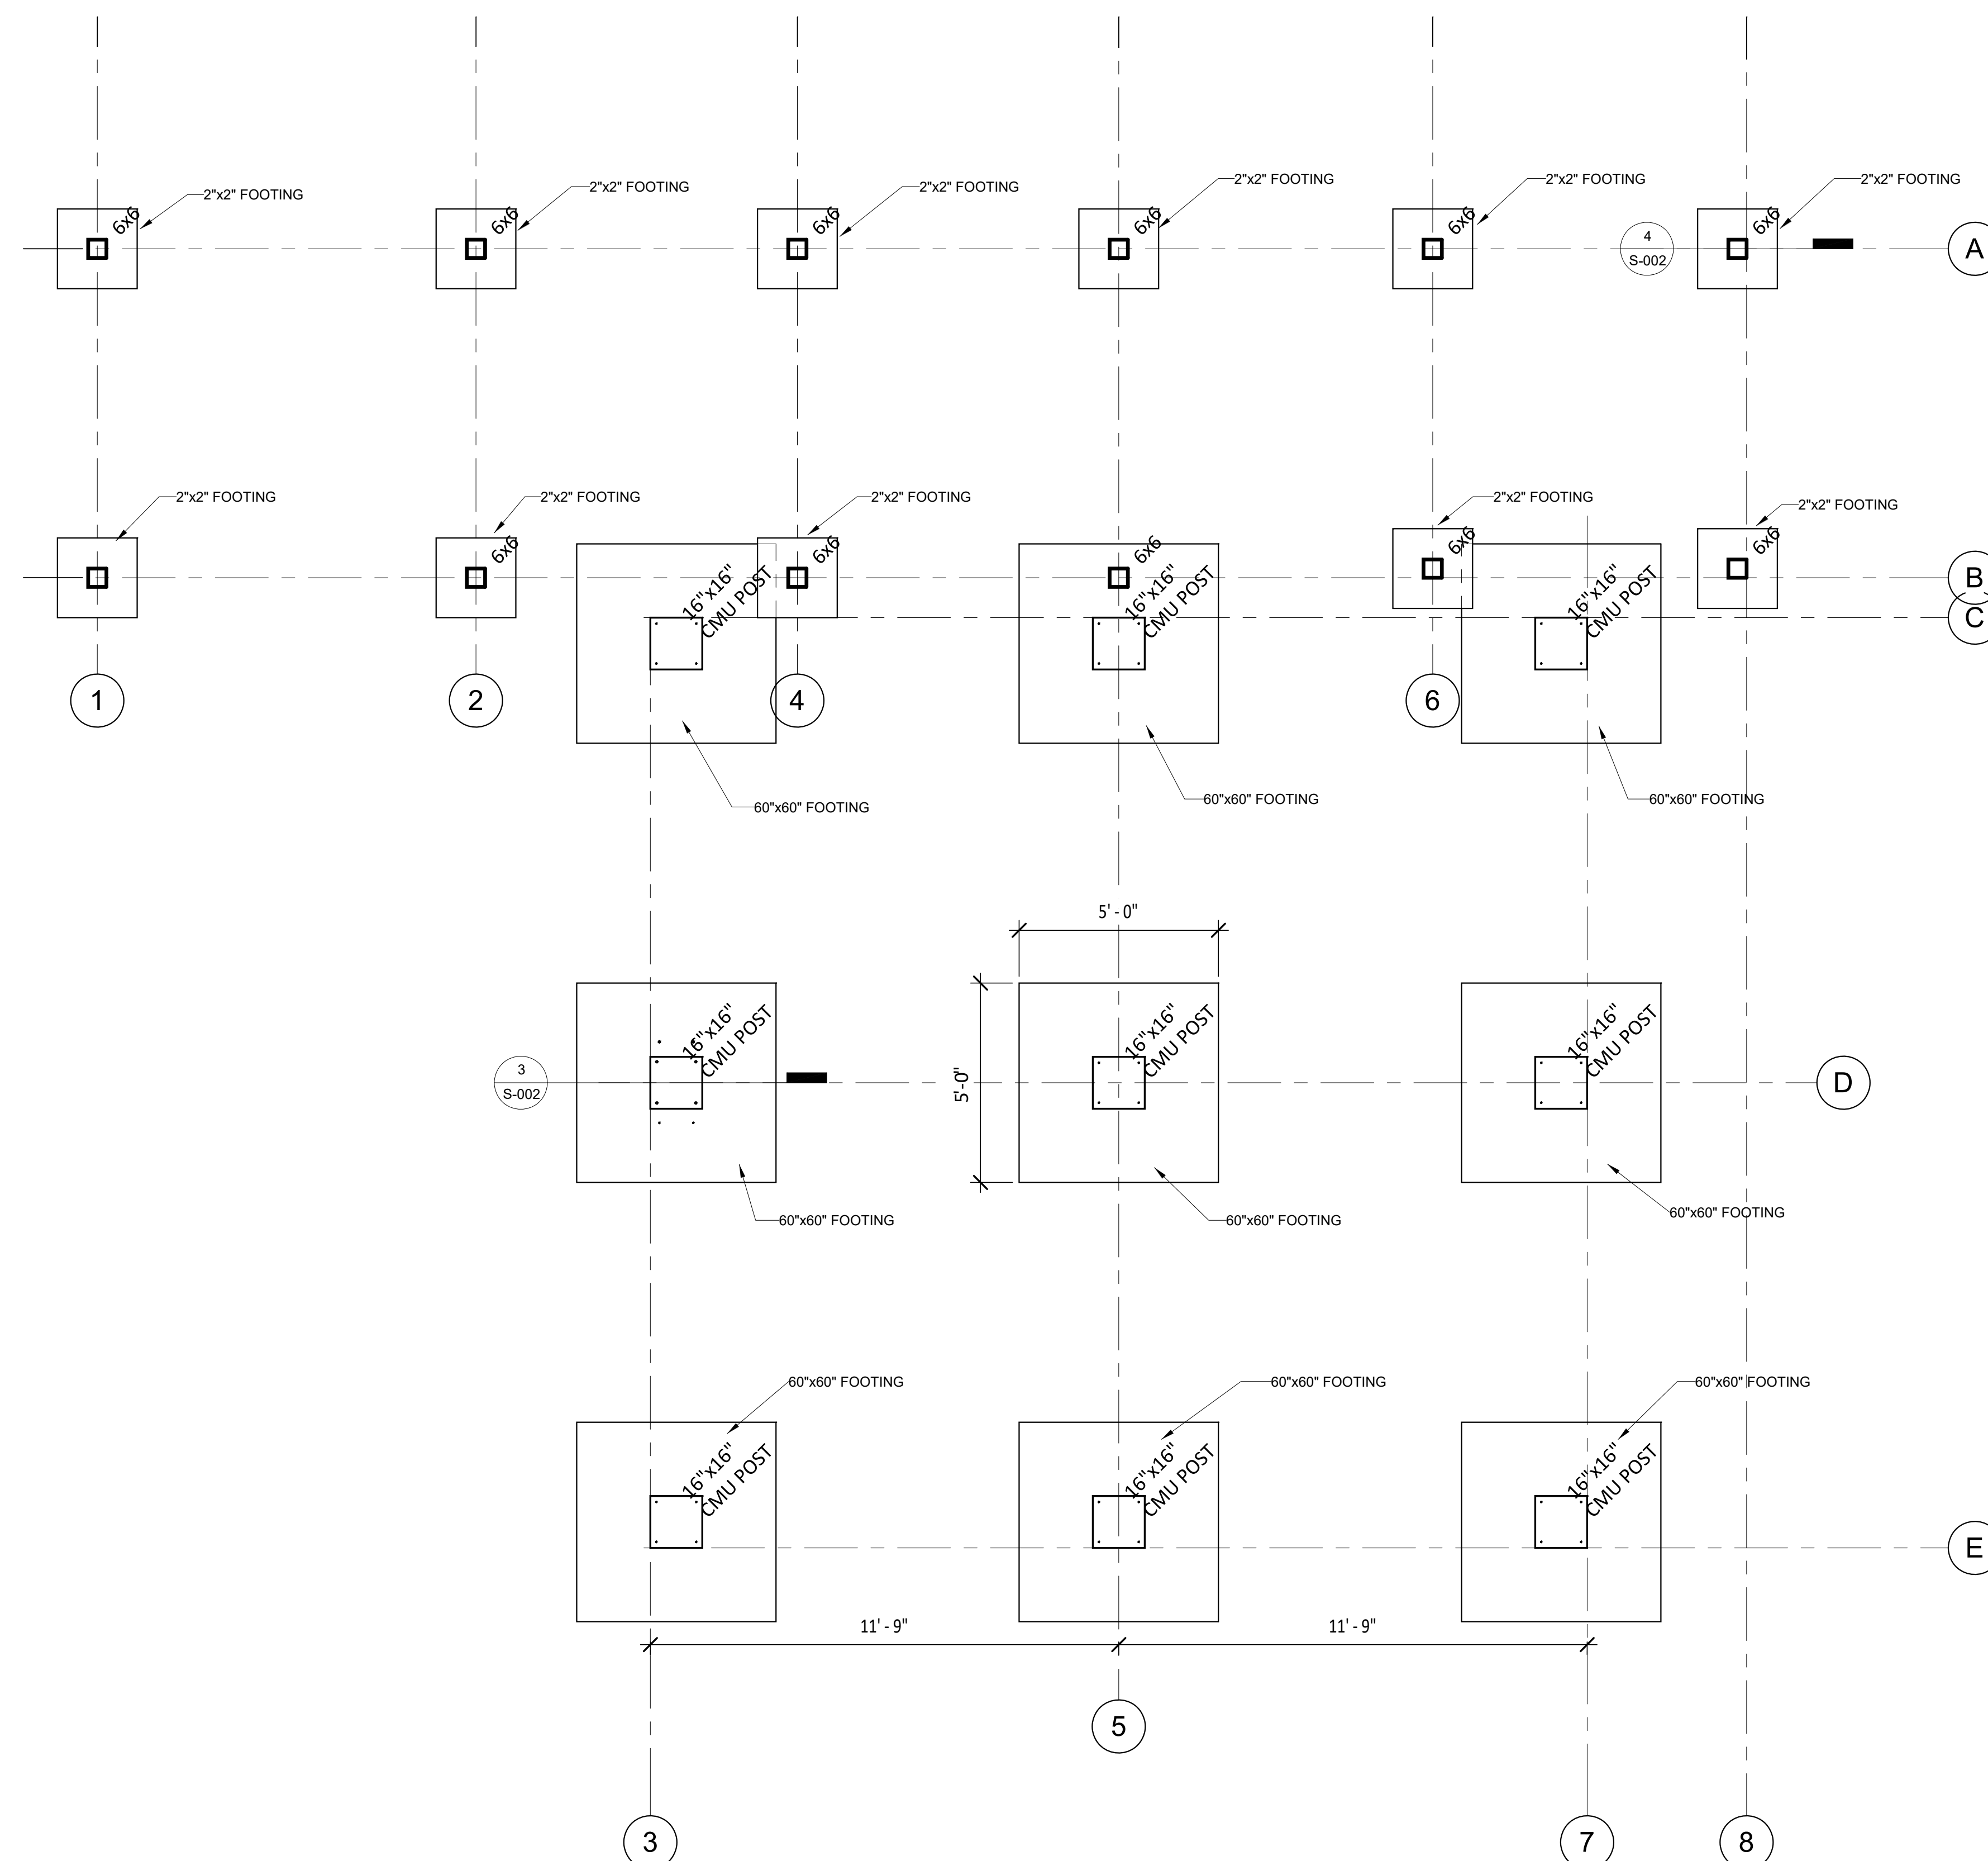


① FOUNDATION PLAN
3/8" = 1'-0"

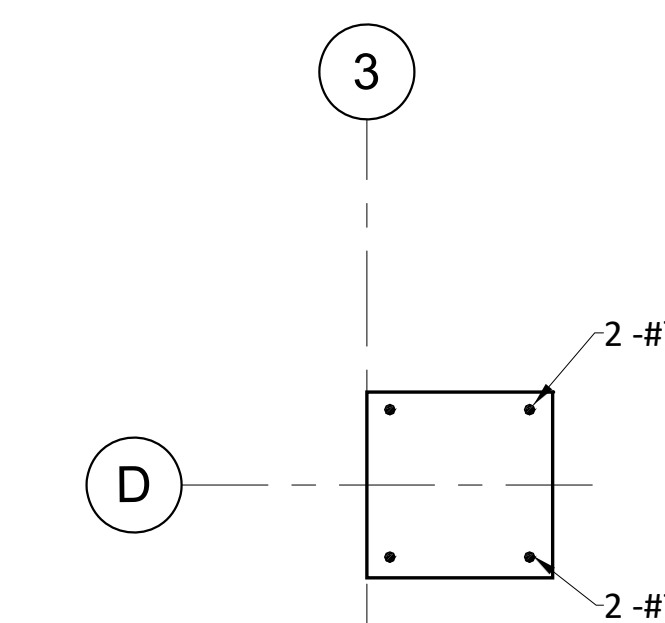

2 DETAIL - CMU COLUMN
3/4" = 1'-0"

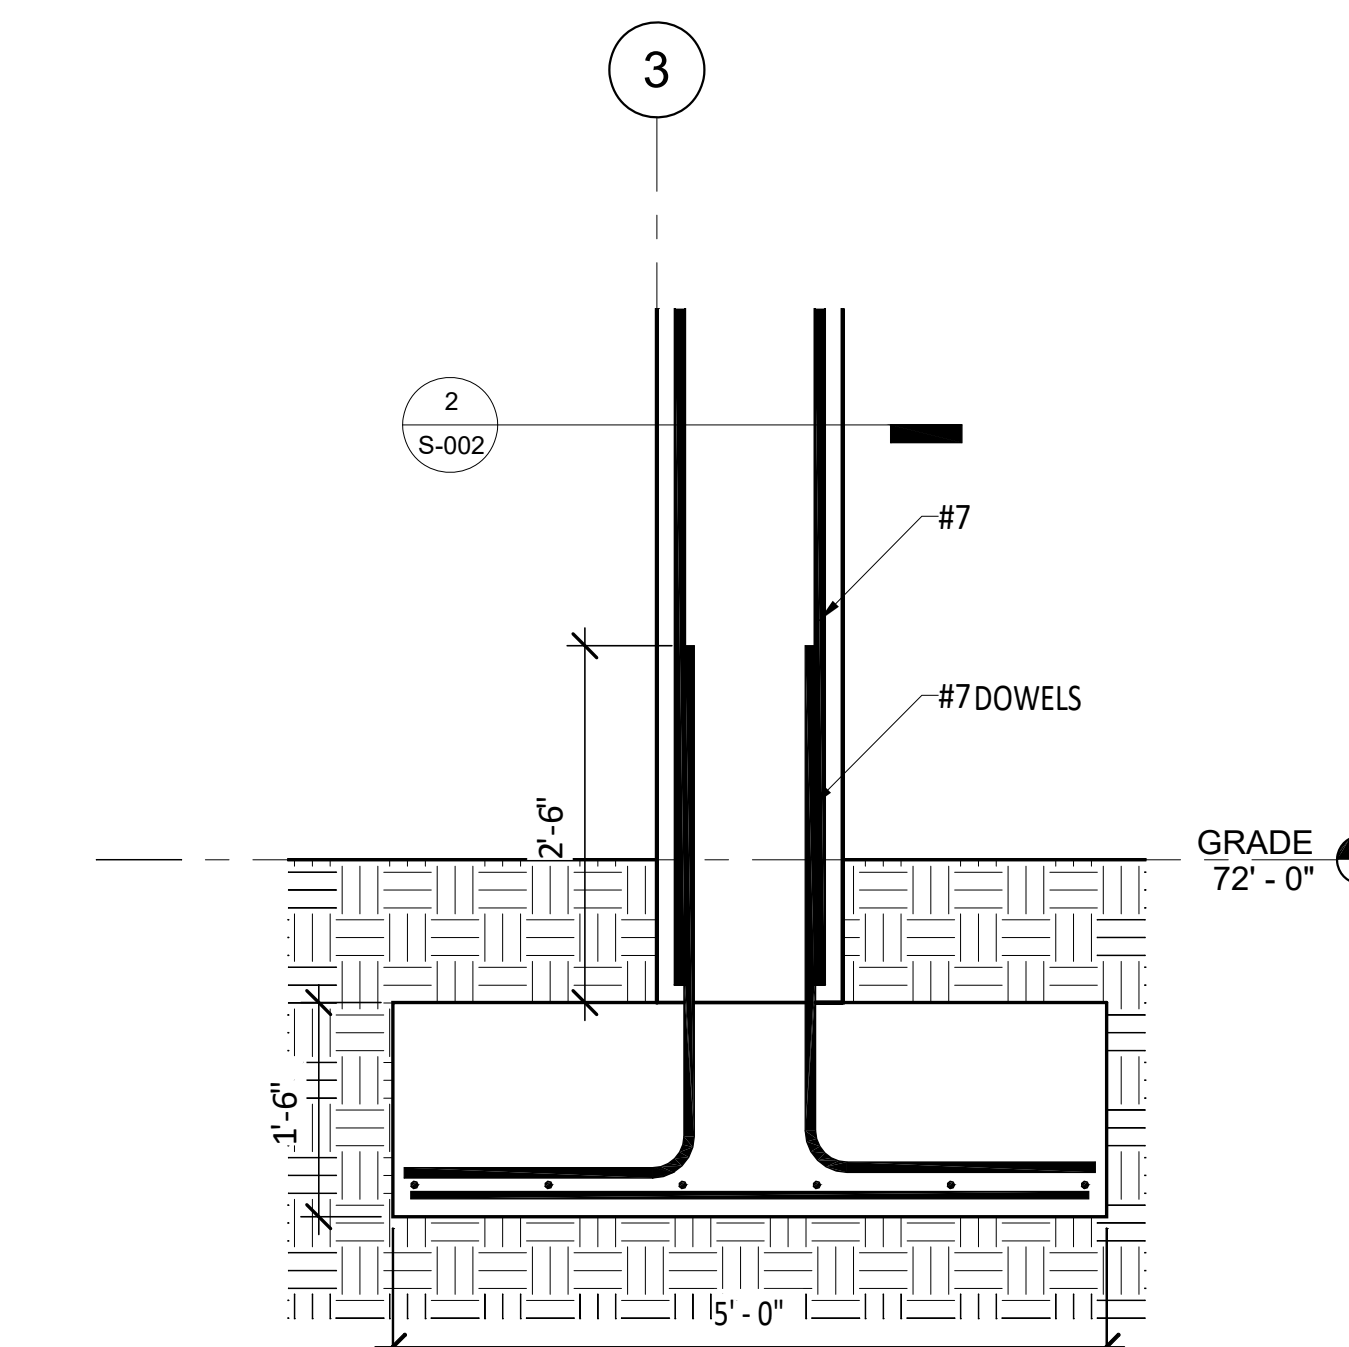

③ DETAIL - FOOTING
3/4" = 1'-0"

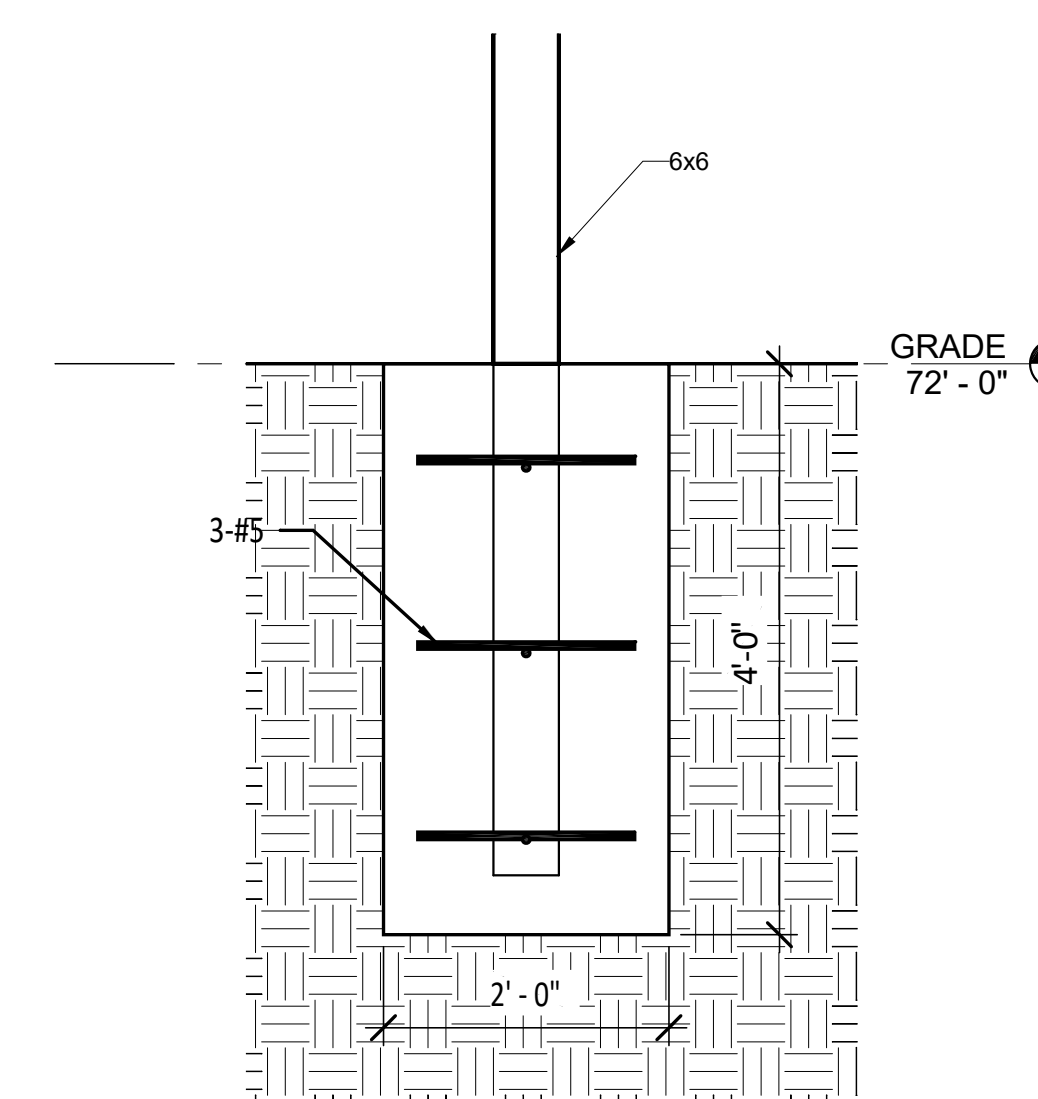

④ DETAIL - POST FOUNDATION
3/4" = 1'-0"

2/25/2020 2:14:58 PM
email: ggill@gillengineering.com

PRINTED COPIES OF THE DOCUMENT
ARE NOT CONSIDERED SIGNED AND SEALED
AND THE SIGNATURE MUST BE VERIFIED ON
ANY ELECTRONIC COPIES

Gary Gill
2020.05.04 09:06:59
-04'00'



HOUSE - RELEVEL
WHITE SPRINGS, FL

JEFF RUFFO			GILL ENGINEERING SERVICES, INC AUTH # 30824 GARY GILL PE #51942 426 SW COMMERCE DR 130-M LAKE CITY, FL 32025 386-590-1242
DRAWN BY:	GG		
CHKD BY:	GG		
APPROD BY:	GG		


FOUNDATION PLAN

1918-027


DWG #:	S-002
--------	-------

RFV #


Revision Schedule		
Revision Number	Revision Description	Revision Date

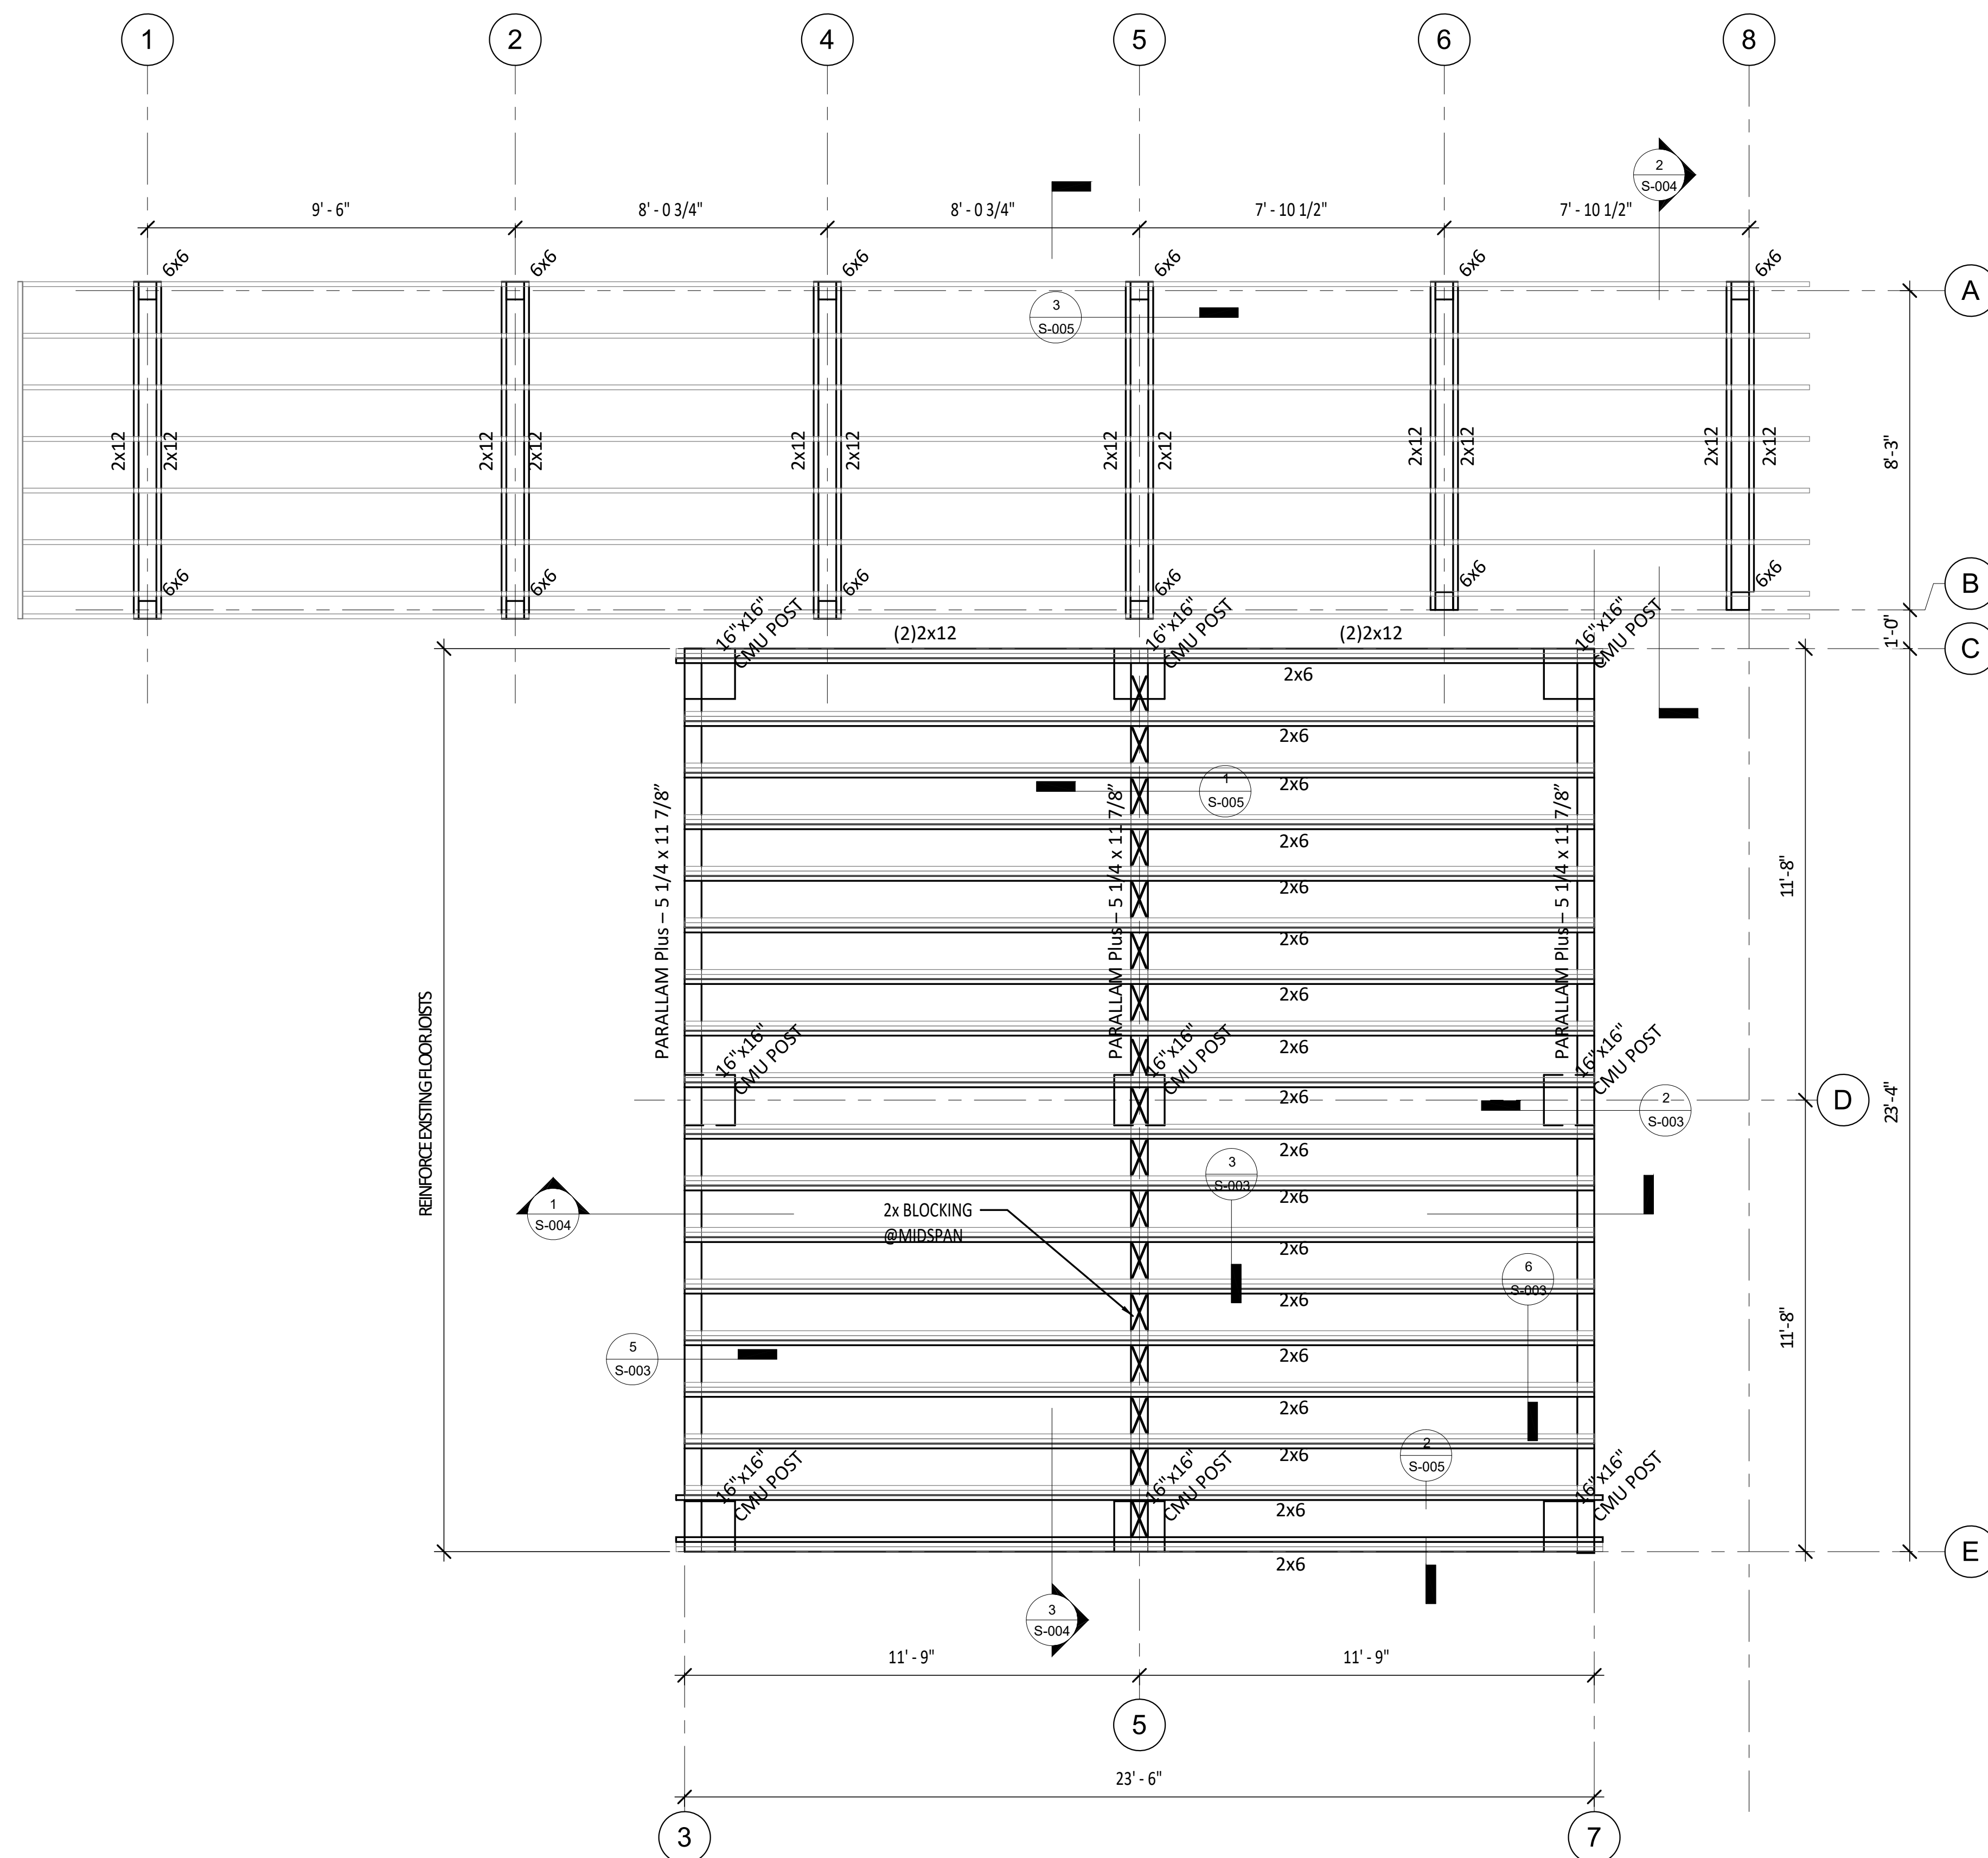


1 FLOOR FRAMING
3/8" = 1'-0"

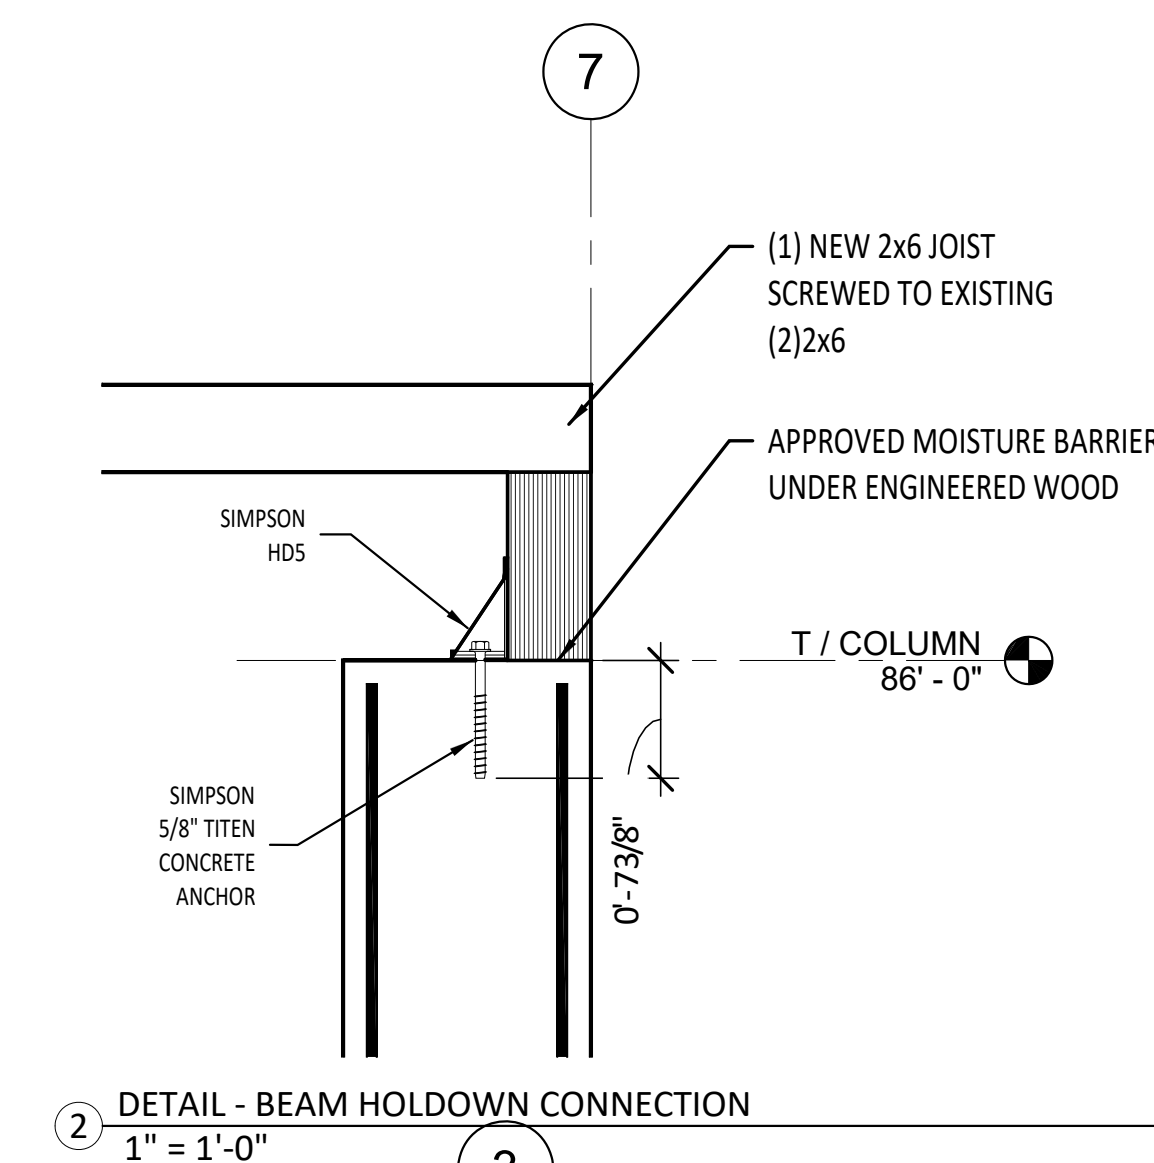


2 DETAIL - BEAM HOLDOWN CONNECTION
1" = 1'-0"

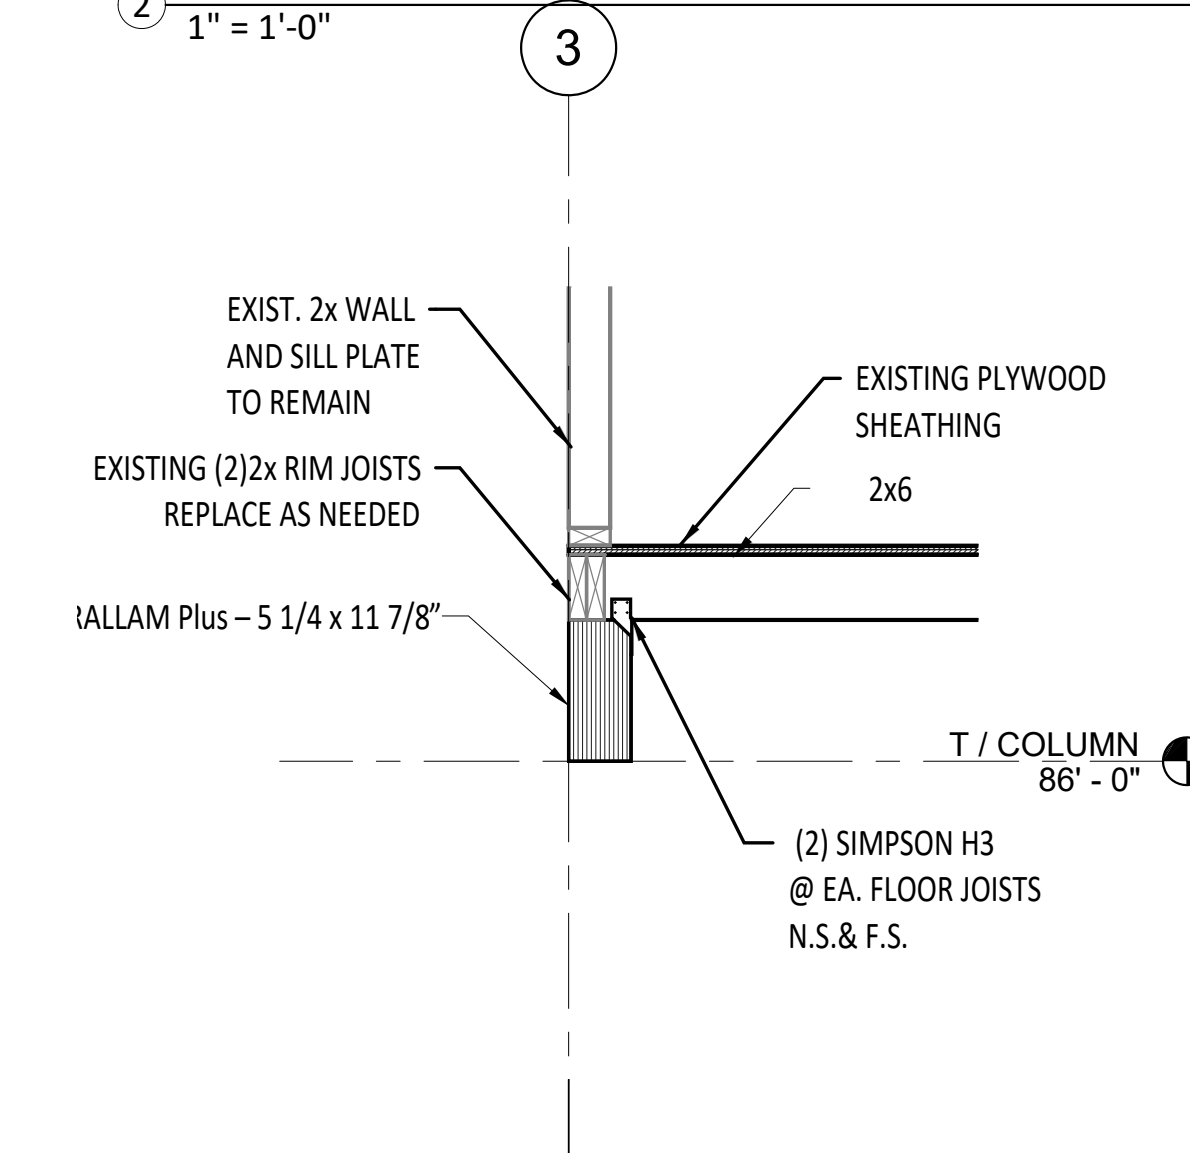


5 DETAIL - WALL BEAM CONNECTION 1/2
3/4" = 1'-0"

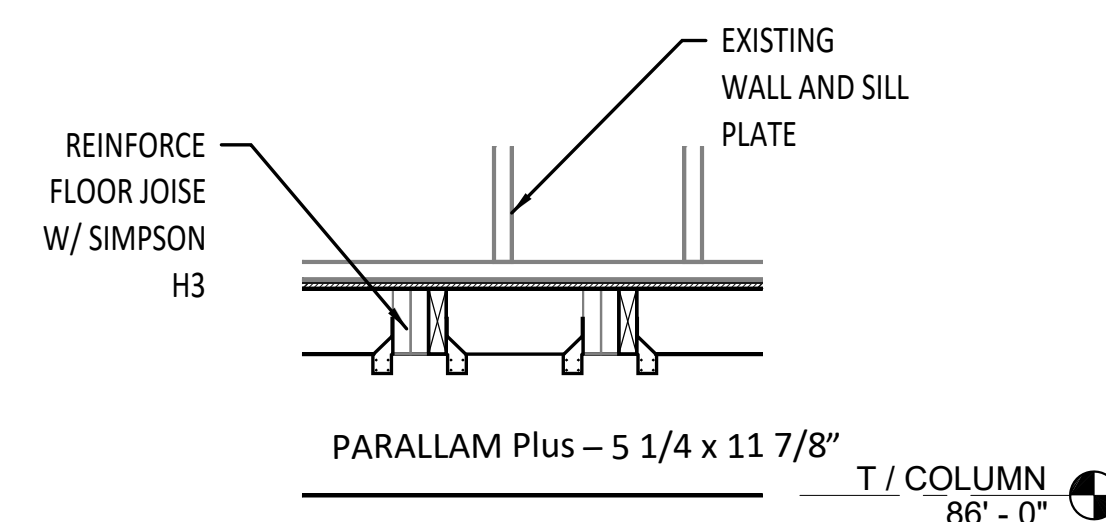

⑥ DETAIL - WALL BEAM CONNECTION 2/2
3/4" = 1'-0"

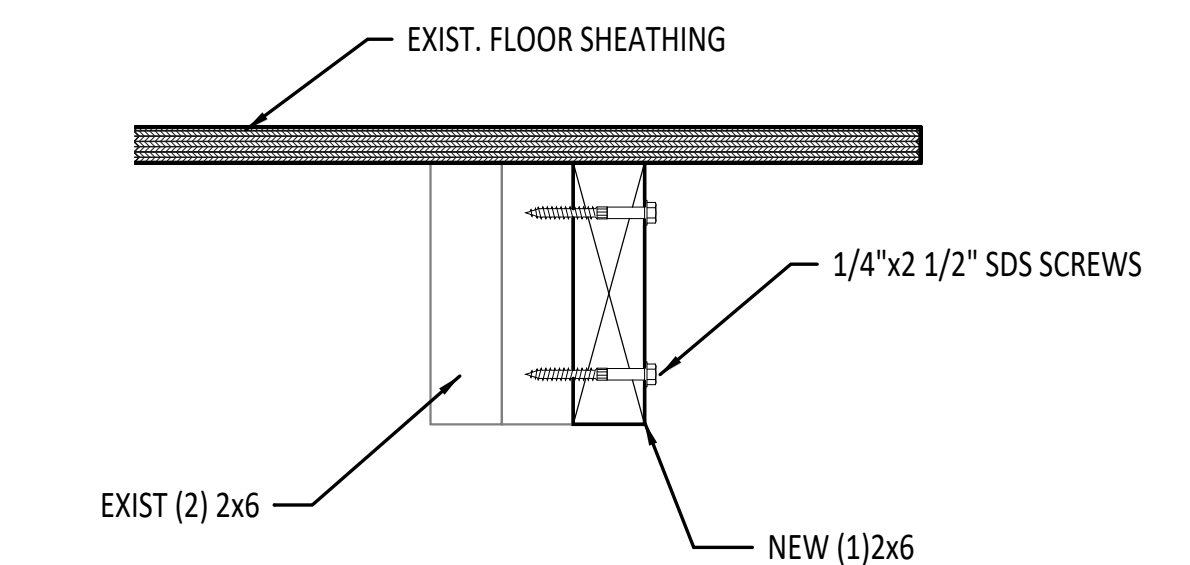

3 DETAIL - FLOOR JOISTS
3" = 1'-0"

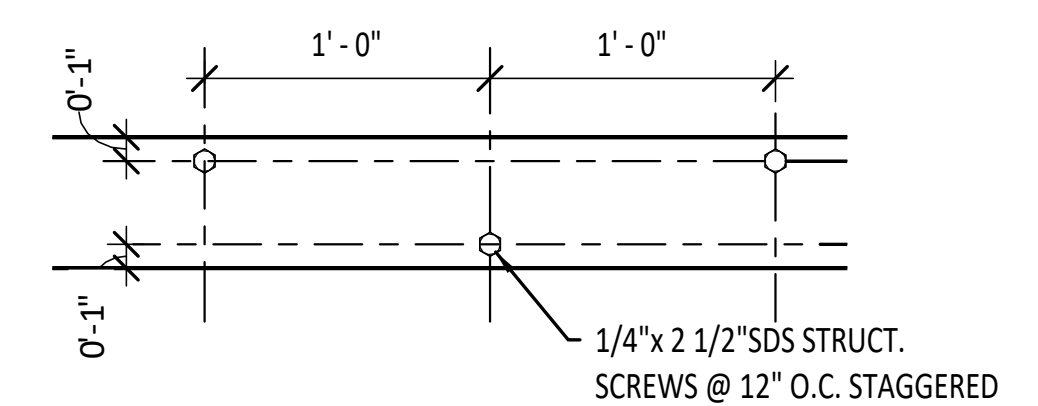


④ DETAIL - FLOOR JOISTS 2/2
1 1/2" = 1'-0"

PRINTED COPIES OF THE DOCUMENT
ARE NOT CONSIDERED SIGNED AND SEALED
AND THE SIGNATURE MUST BE VERIFY ON
ANY ELECTRONIC COPIES

Gary Gill
2020.05.04
19:07:30 -04'00'

2/25/2020 2:15:00 PM
email: ggill@gillengineeringsservices.com

Gill
Engineering Services, Inc.

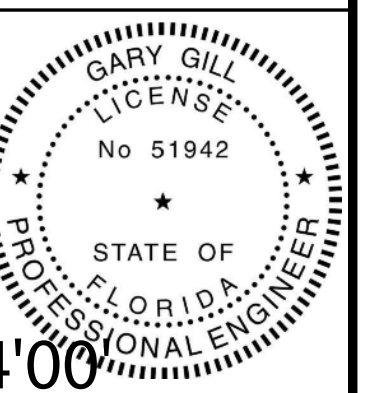

HOUSE - RELEVEL
WHITE SPRINGS, FL

JEFF RUFFO				GILL ENGINEERING SERVICES, INC AUTH # 30824 GARY GILL PE #51942 426 SW COMMERCE DR 130-M LAKE CITY, FL 32025 386-590-1242
DRAWN BY:	GG			
CHKD BY:	GG			
APPRD BY:	GG			


FLOOR FRAMING PLAN

1918-027


DWG #: S-003

REFV #:


Revision Schedule		
Revision Number	Revision Description	Revision Date

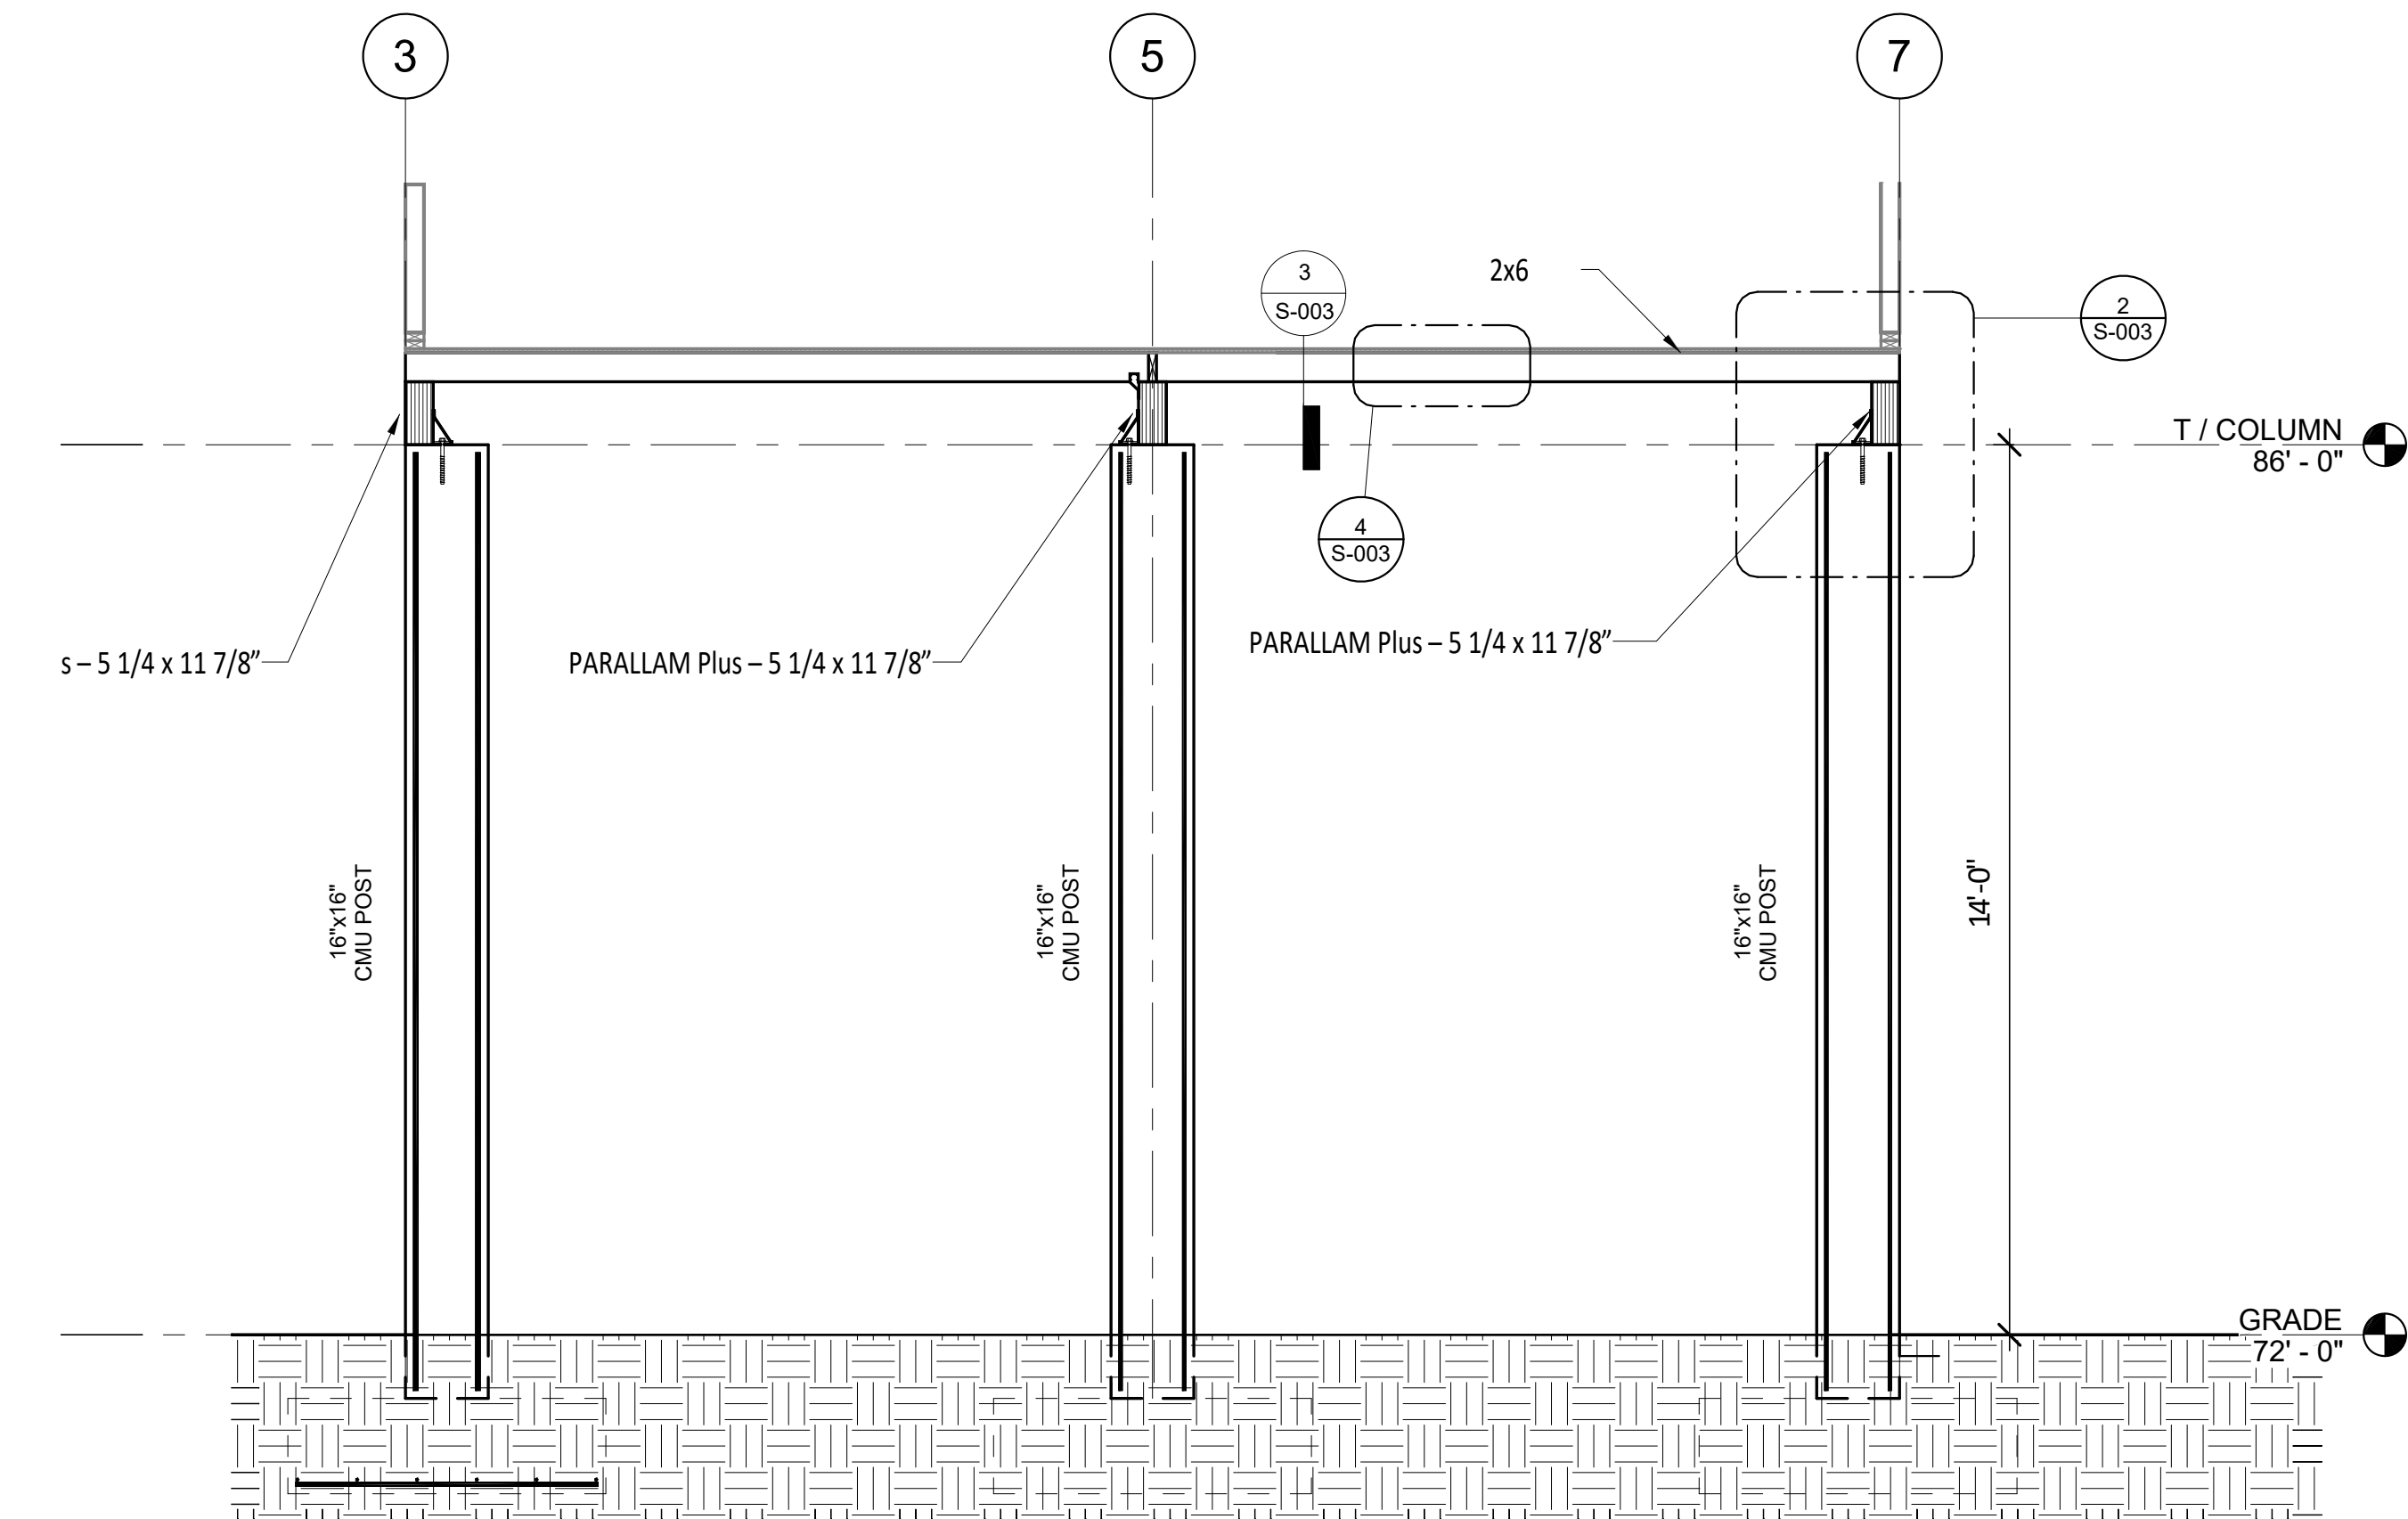

① Section 1
3/8" = 1'-0"

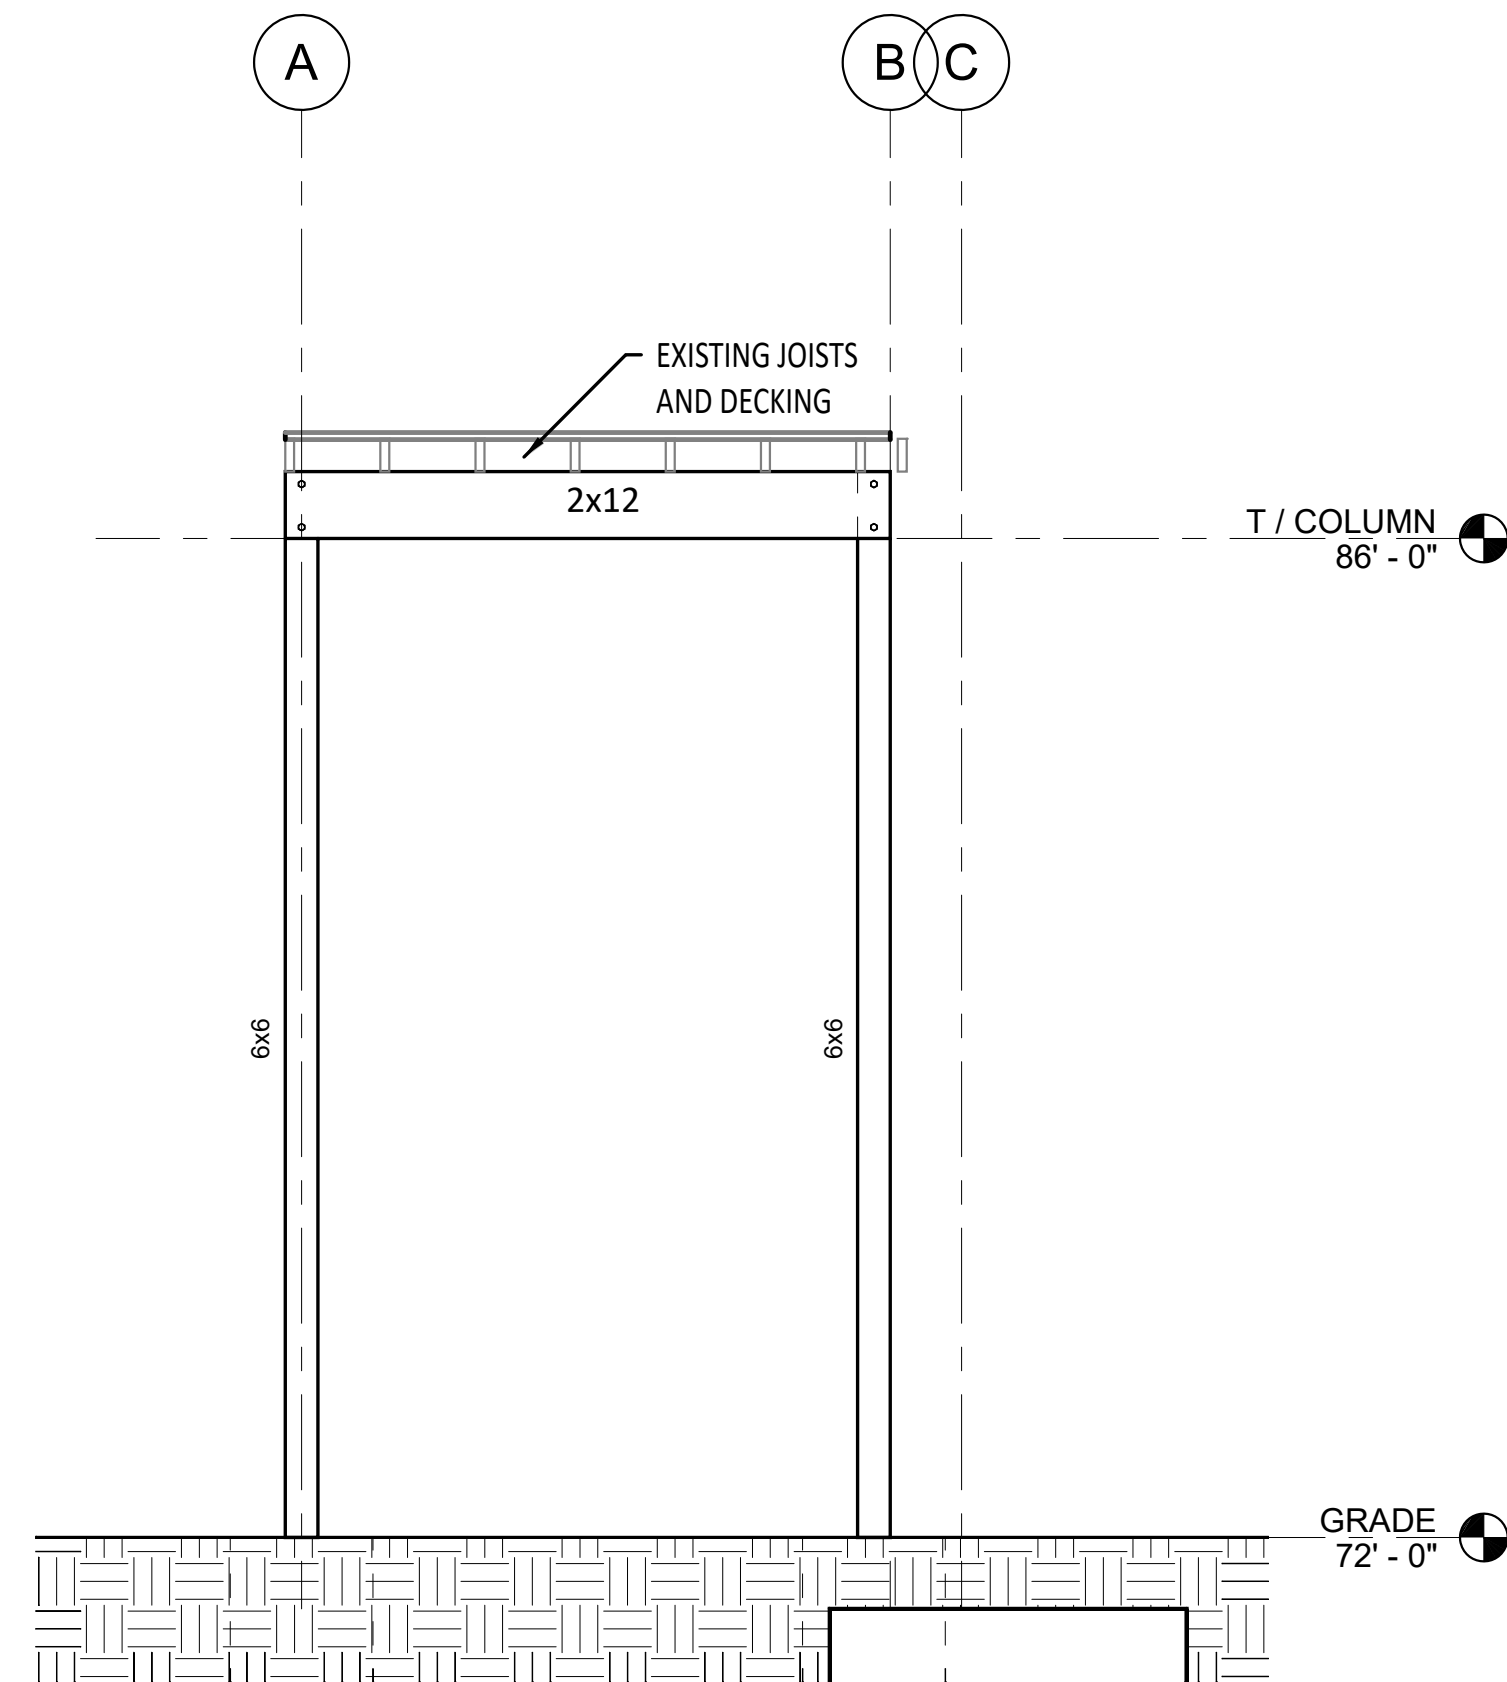


② SECTION DECK FLOOR FRAMING
3/8" = 1'-0"

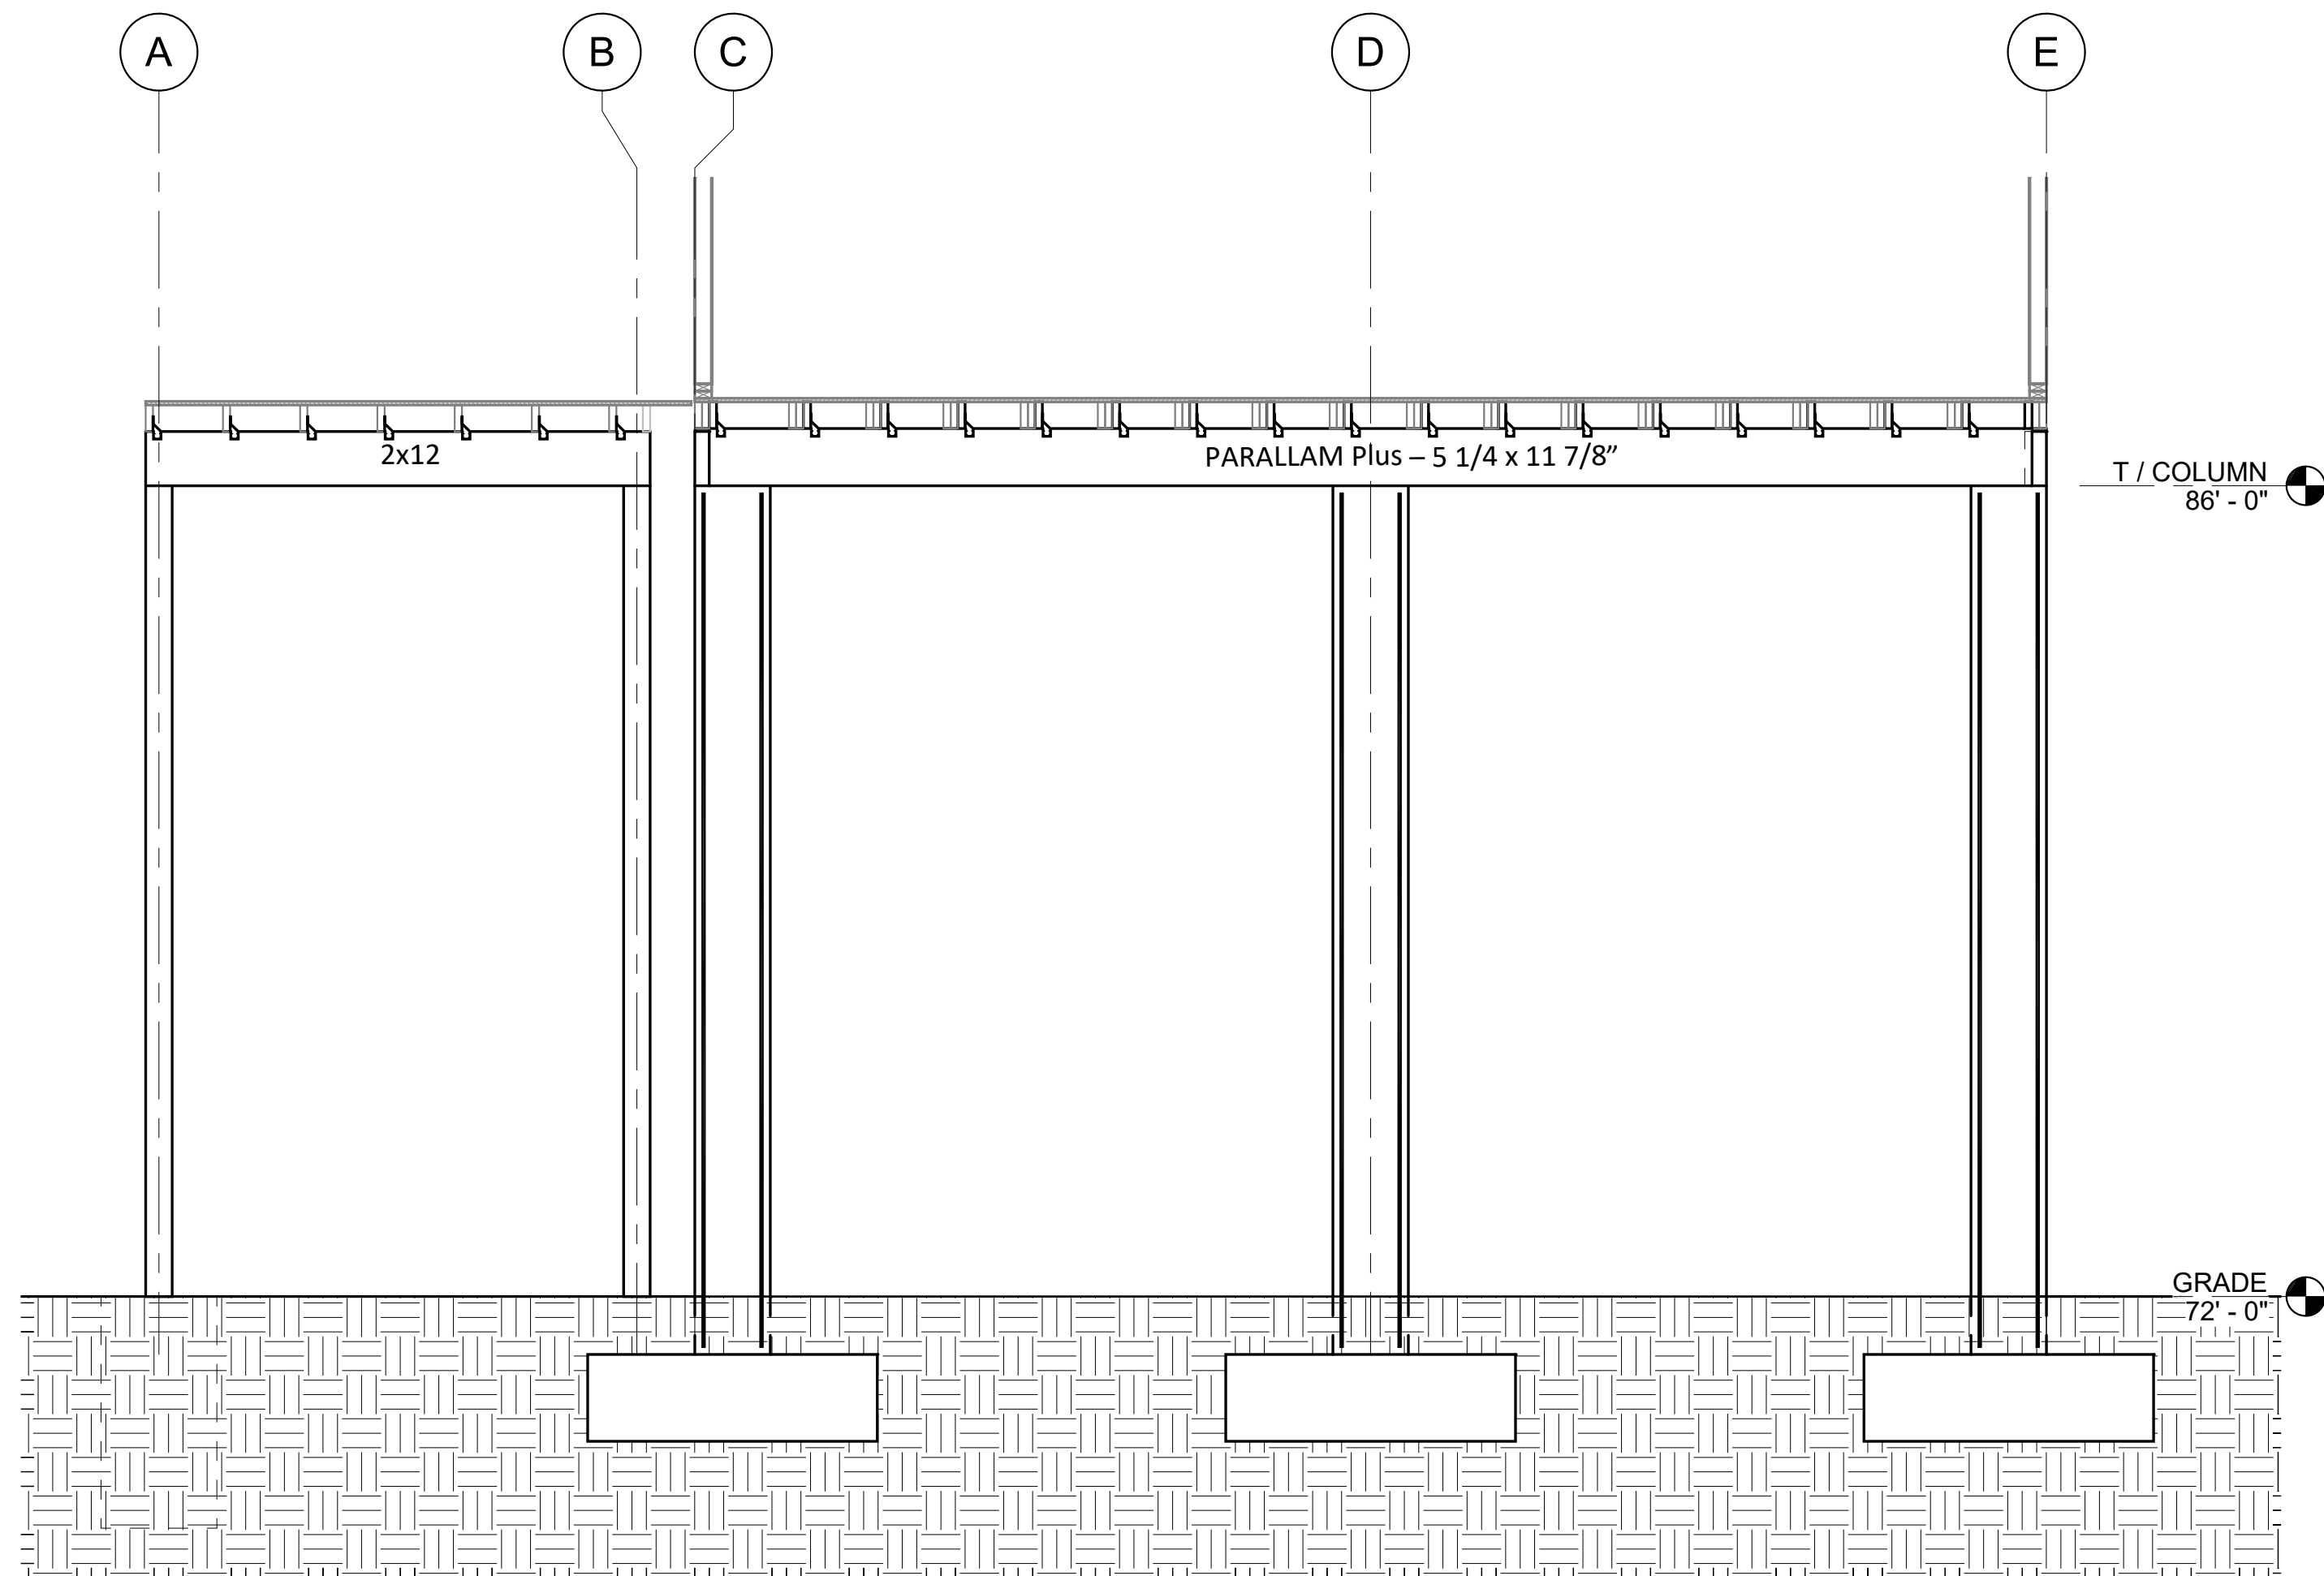

③ Section 2
3/8" = 1'-0"

PRINTED COPIES OF THE DOCUMENT
ARE NOT CONSIDERED SIGNED AND SEALED
AND THE SIGNATURE MUST BE VERIFIED ON
ANY ELECTRONIC COPIES




Gary Gill
2020.05.04
19:07:48 -04'00"

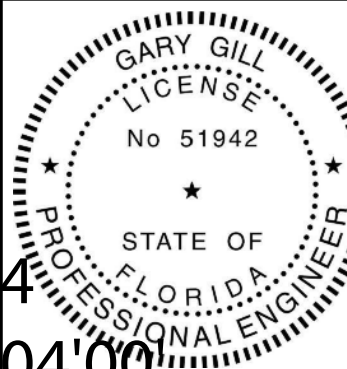

HOUSE - RELEVEL					WHITE SPRINGS, FL	
JEFF RUFFO				GILL ENGINEERING SERVICES, INC AUTH # 30824 GARY GILL PE #51942 426 SW COMMERCE DR 130-M LAKE CITY, FL 32025 386-590-1242		
DRAWN BY:	GG					
CHKD BY:	GG					
APPRD BY:	GG					
SECTION VIEWS						
1918-027		DWG #:		S-004		REV #:

2/25/2020 2:15:01 PM
email: ggill@gillengineering.com

Revision Schedule		
Revision Number	Revision Description	Revision Date

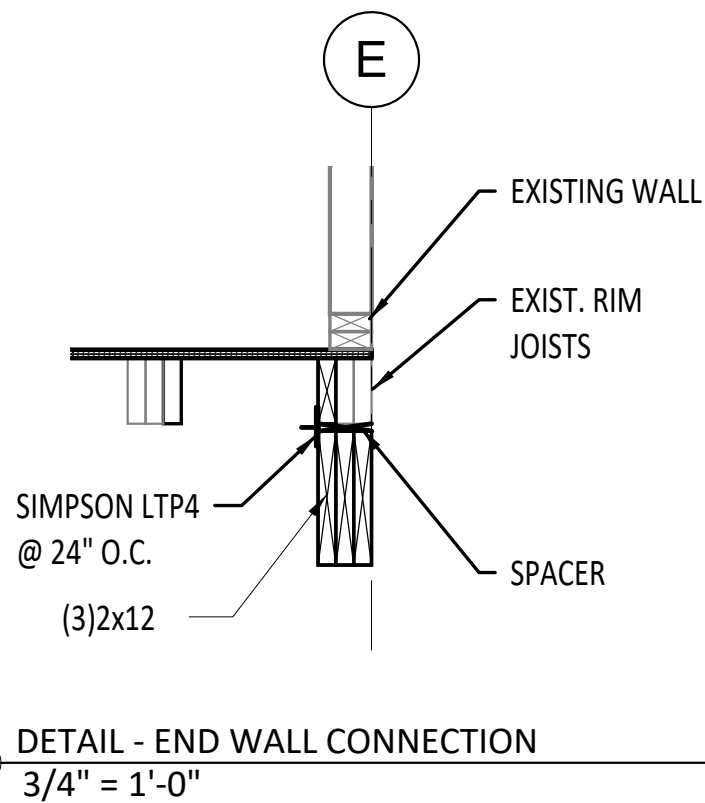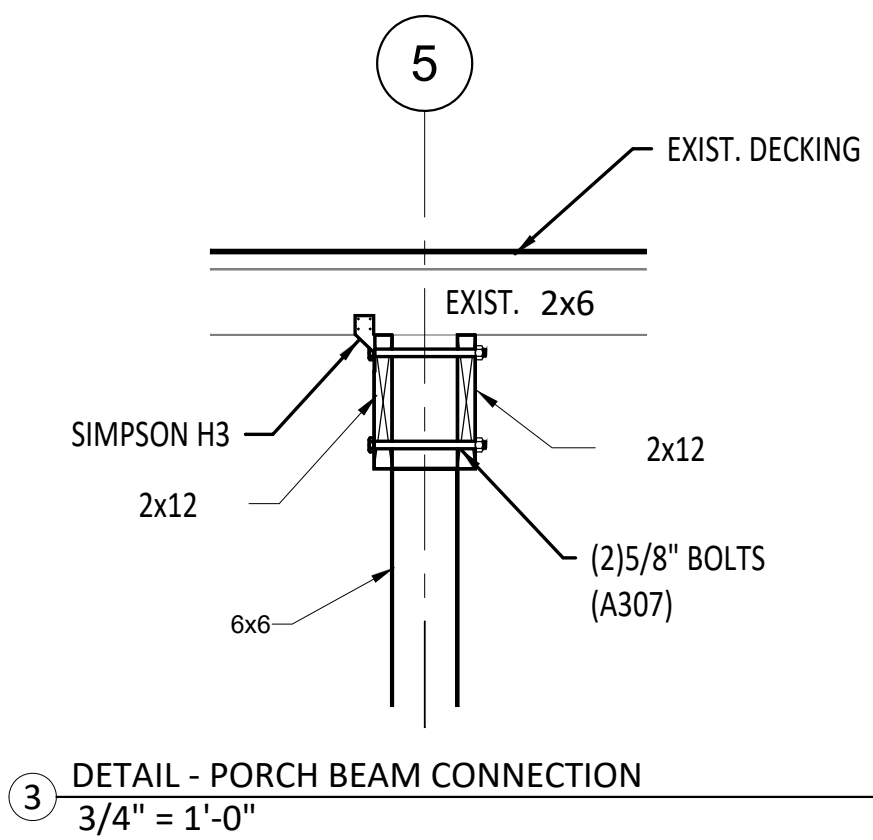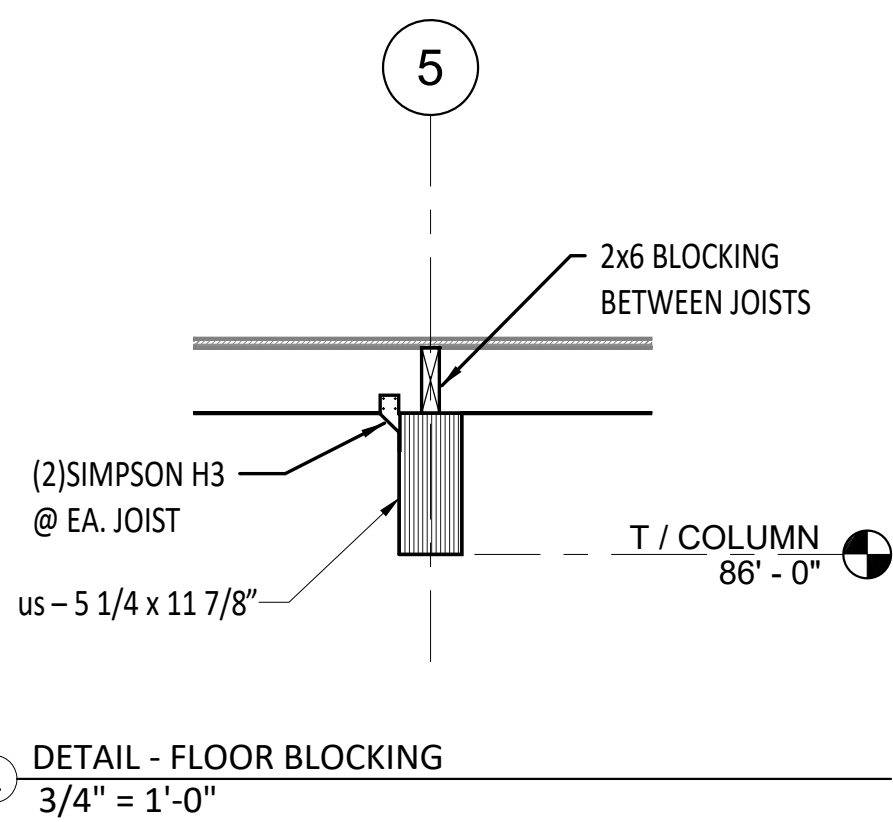

PRINTED COPIES OF THE DOCUMENT
ARE NOT CONSIDERED SIGNED AND SEALED
AND THE SIGNATURE MUST BE VERIFIED ON
ANY ELECTRONIC COPIES

Gary Gill
2020.05.04 19:08:03
-04'00'



2/25/2020 2:15:01 PM
email: ggill@gillengineeringervices.com

HOUSE - RELEVEL			
WHITE SPRINGS, FL			
JEFF RUFFO		GILL ENGINEERING SERVICES, INC AUTH # 30824 GARY GILL PE #51942 426 SW COMMERCE DR 130-M LAKE CITY, FL 32025 386-590-1242	
DRAWN BY:	Author		
CHKD BY:	Checker		
APPRD BY:	Approver		
FRAMING DETAILS			
1918-027	DWG #:	S-005	REV #: