




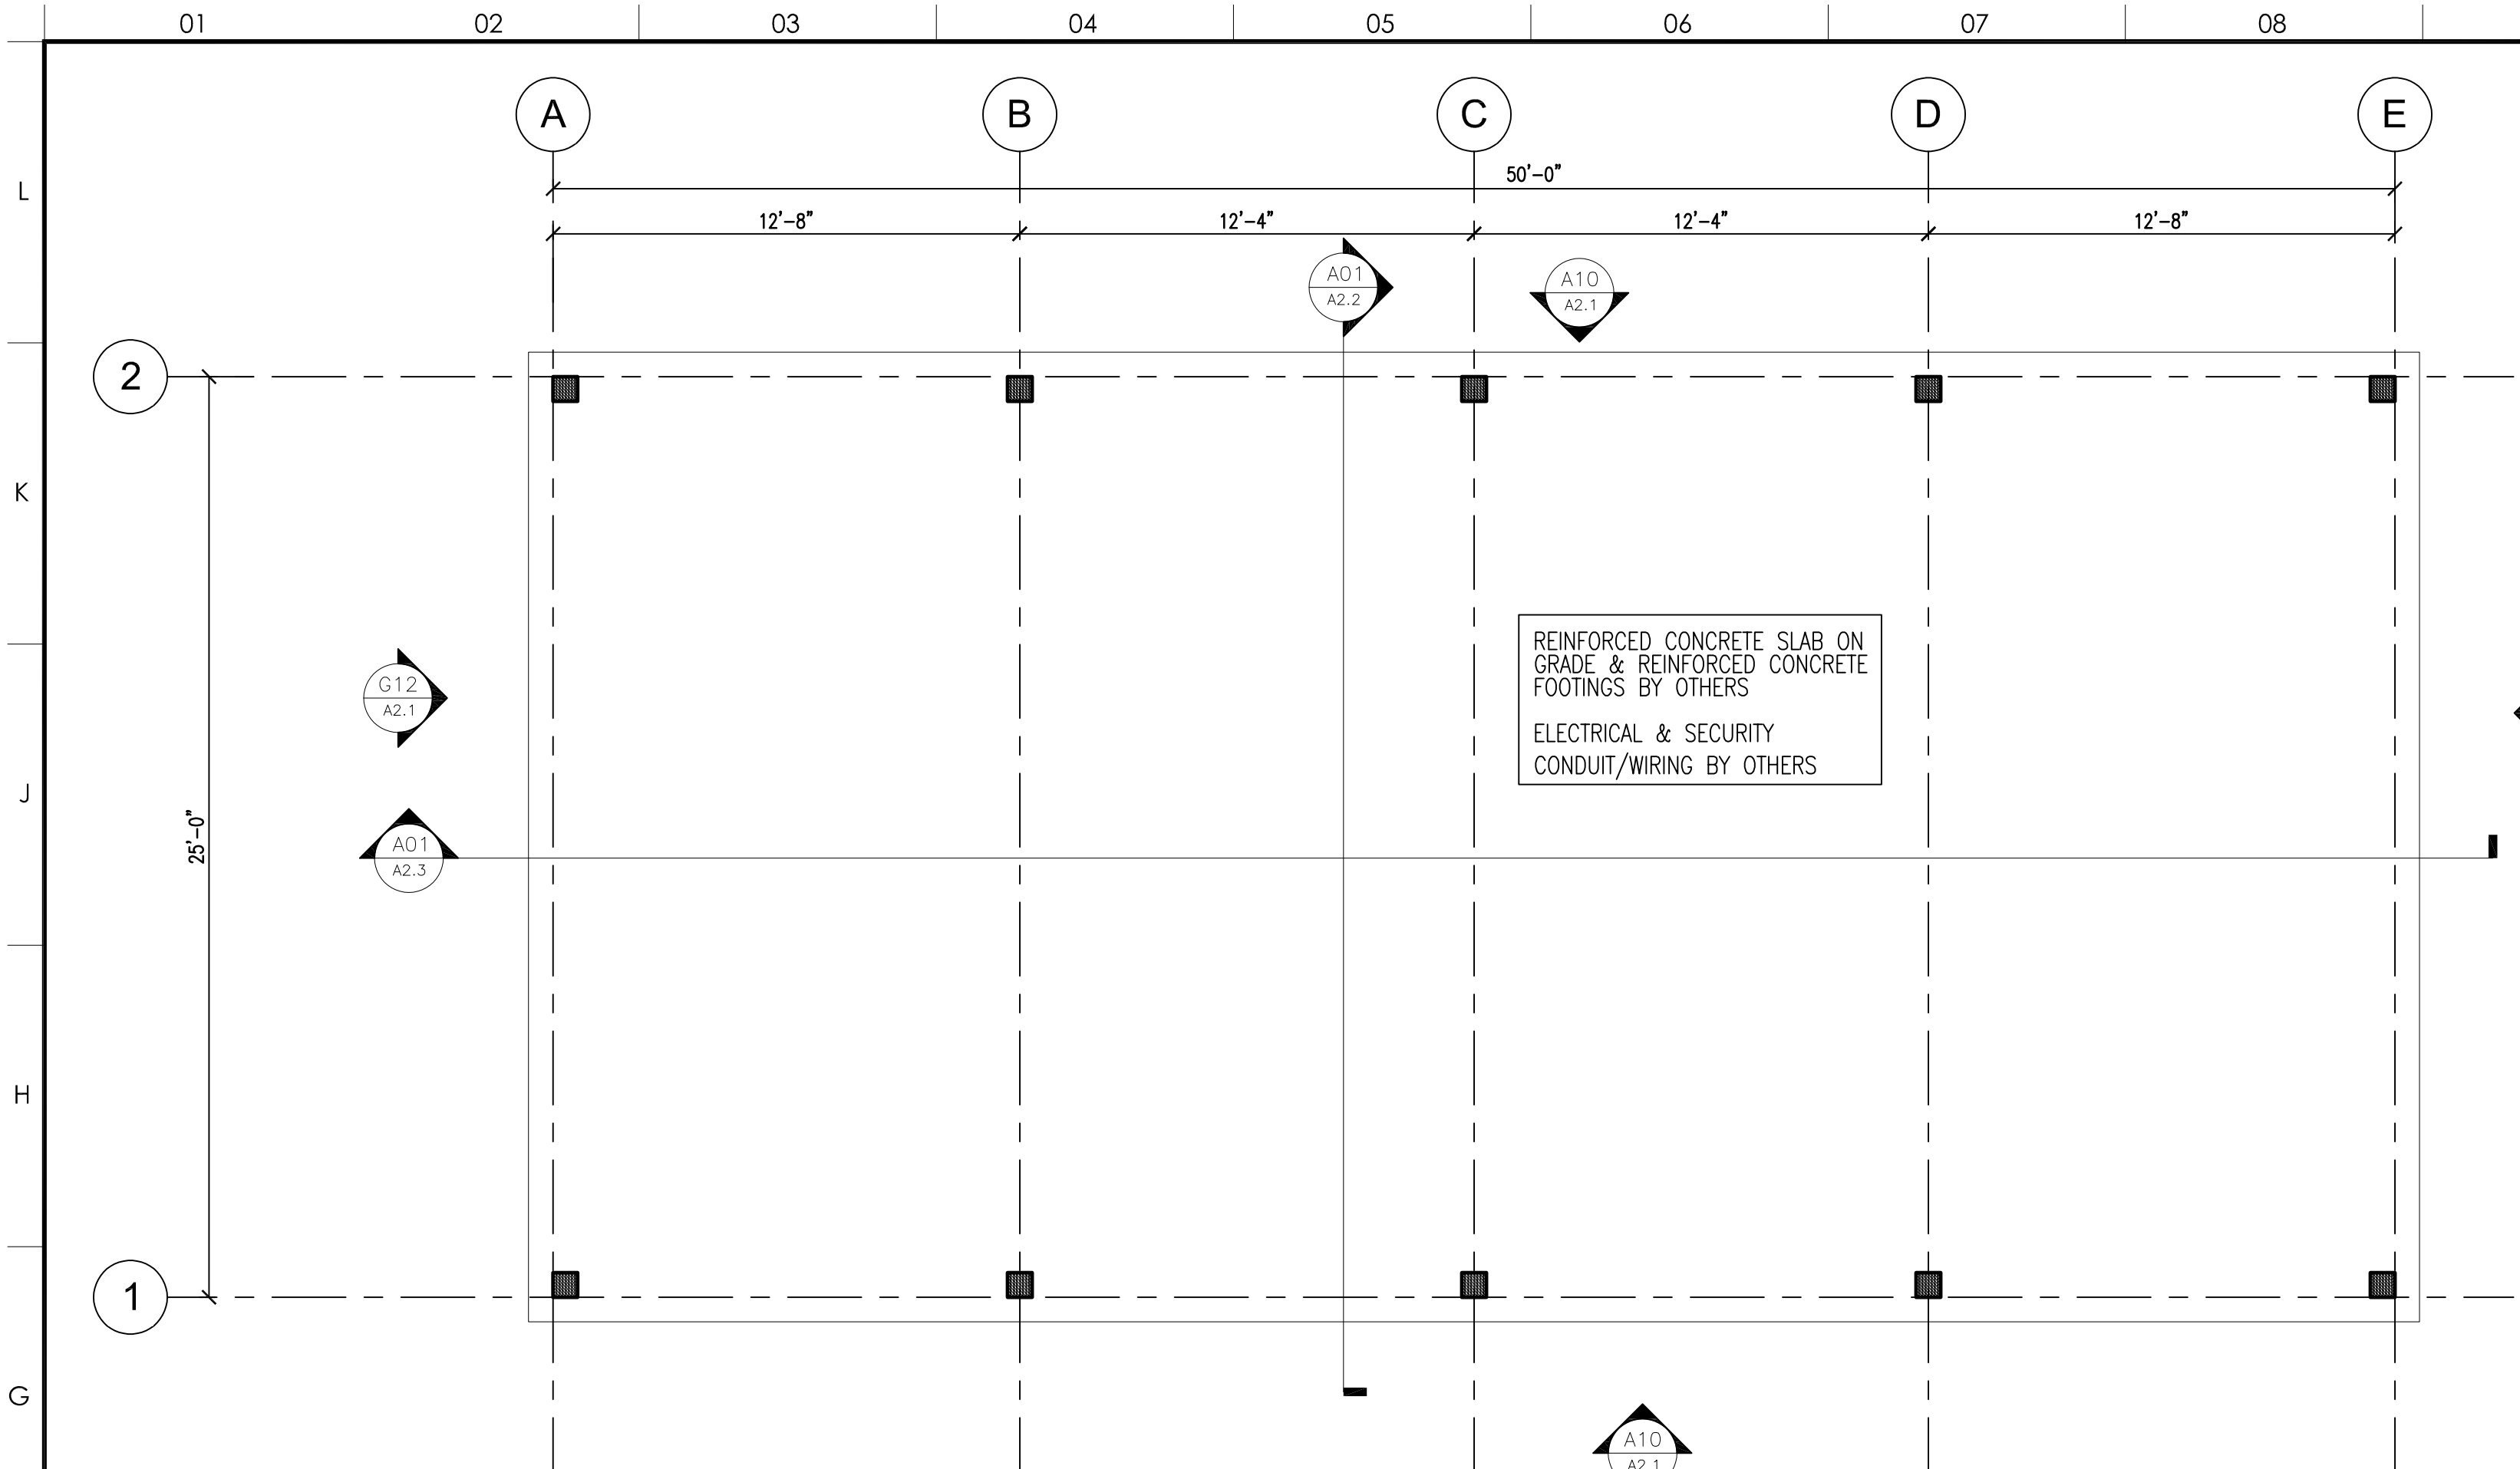

G01 FLOOR PLAN
A2.1 SCALE: 1/4"=1'-0"

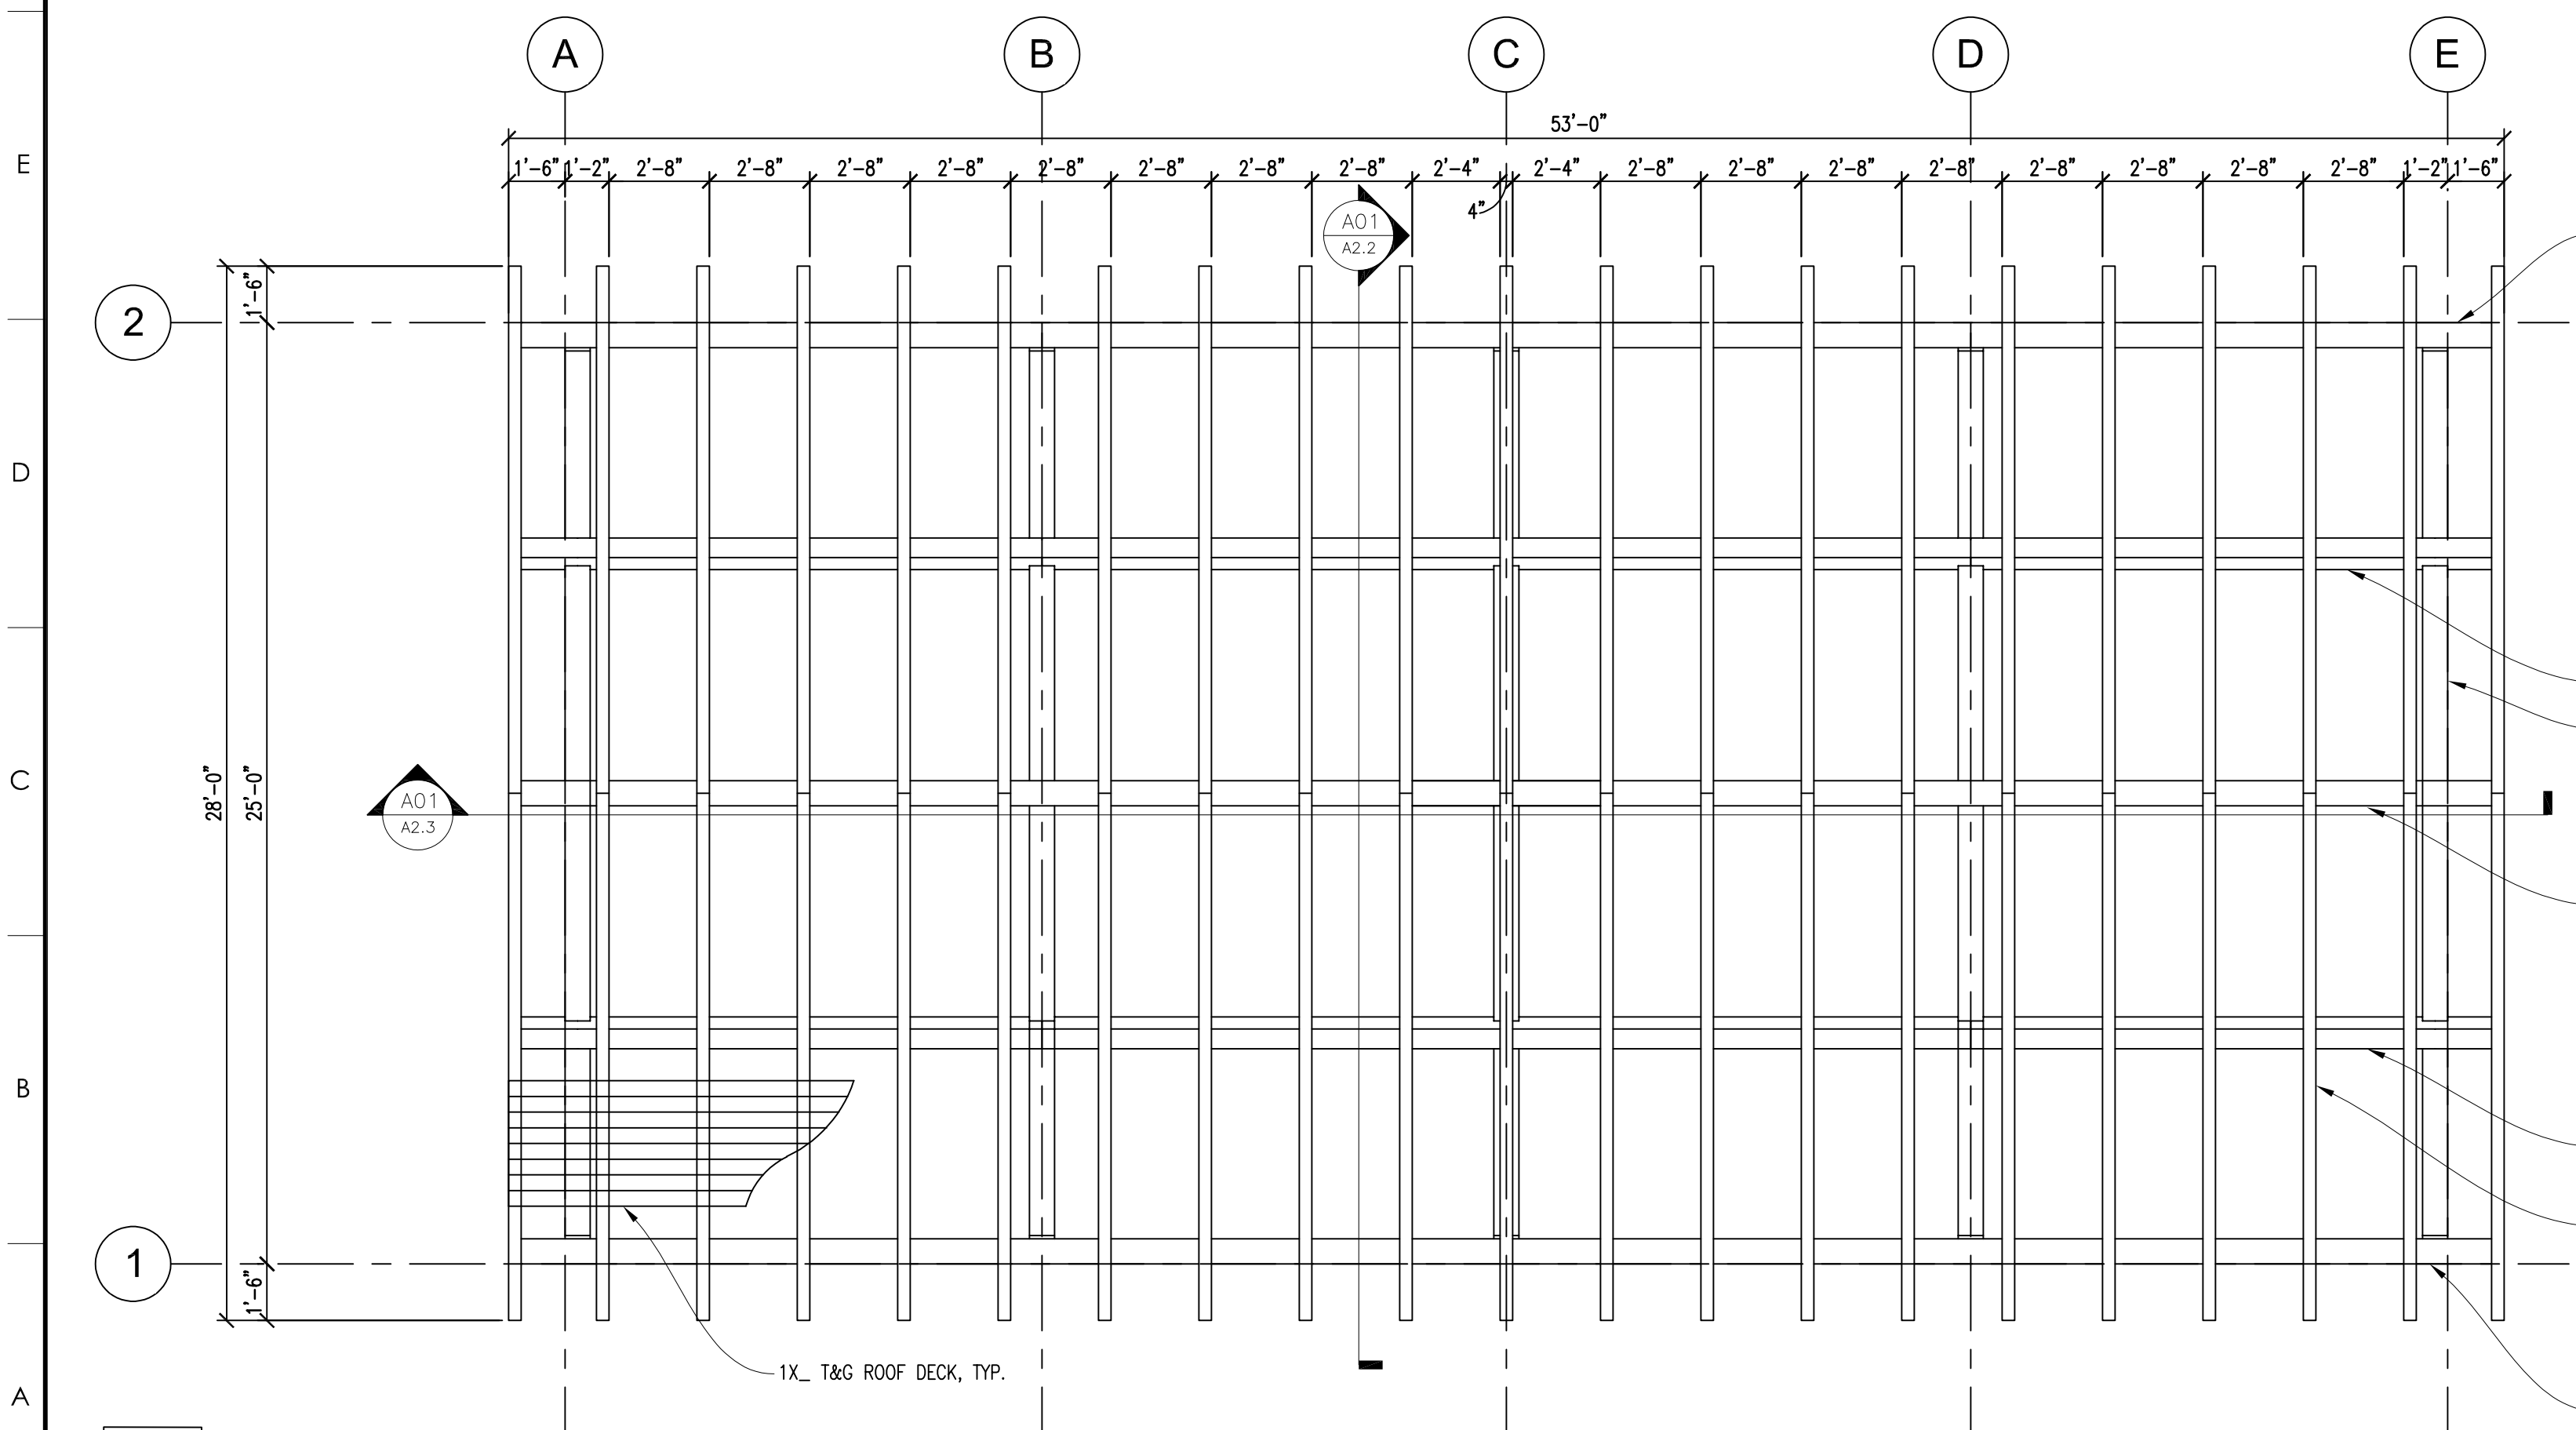

A01 ROOF FRAMING PLAN
A2.1 SCALE: 1/4"=1'-0"

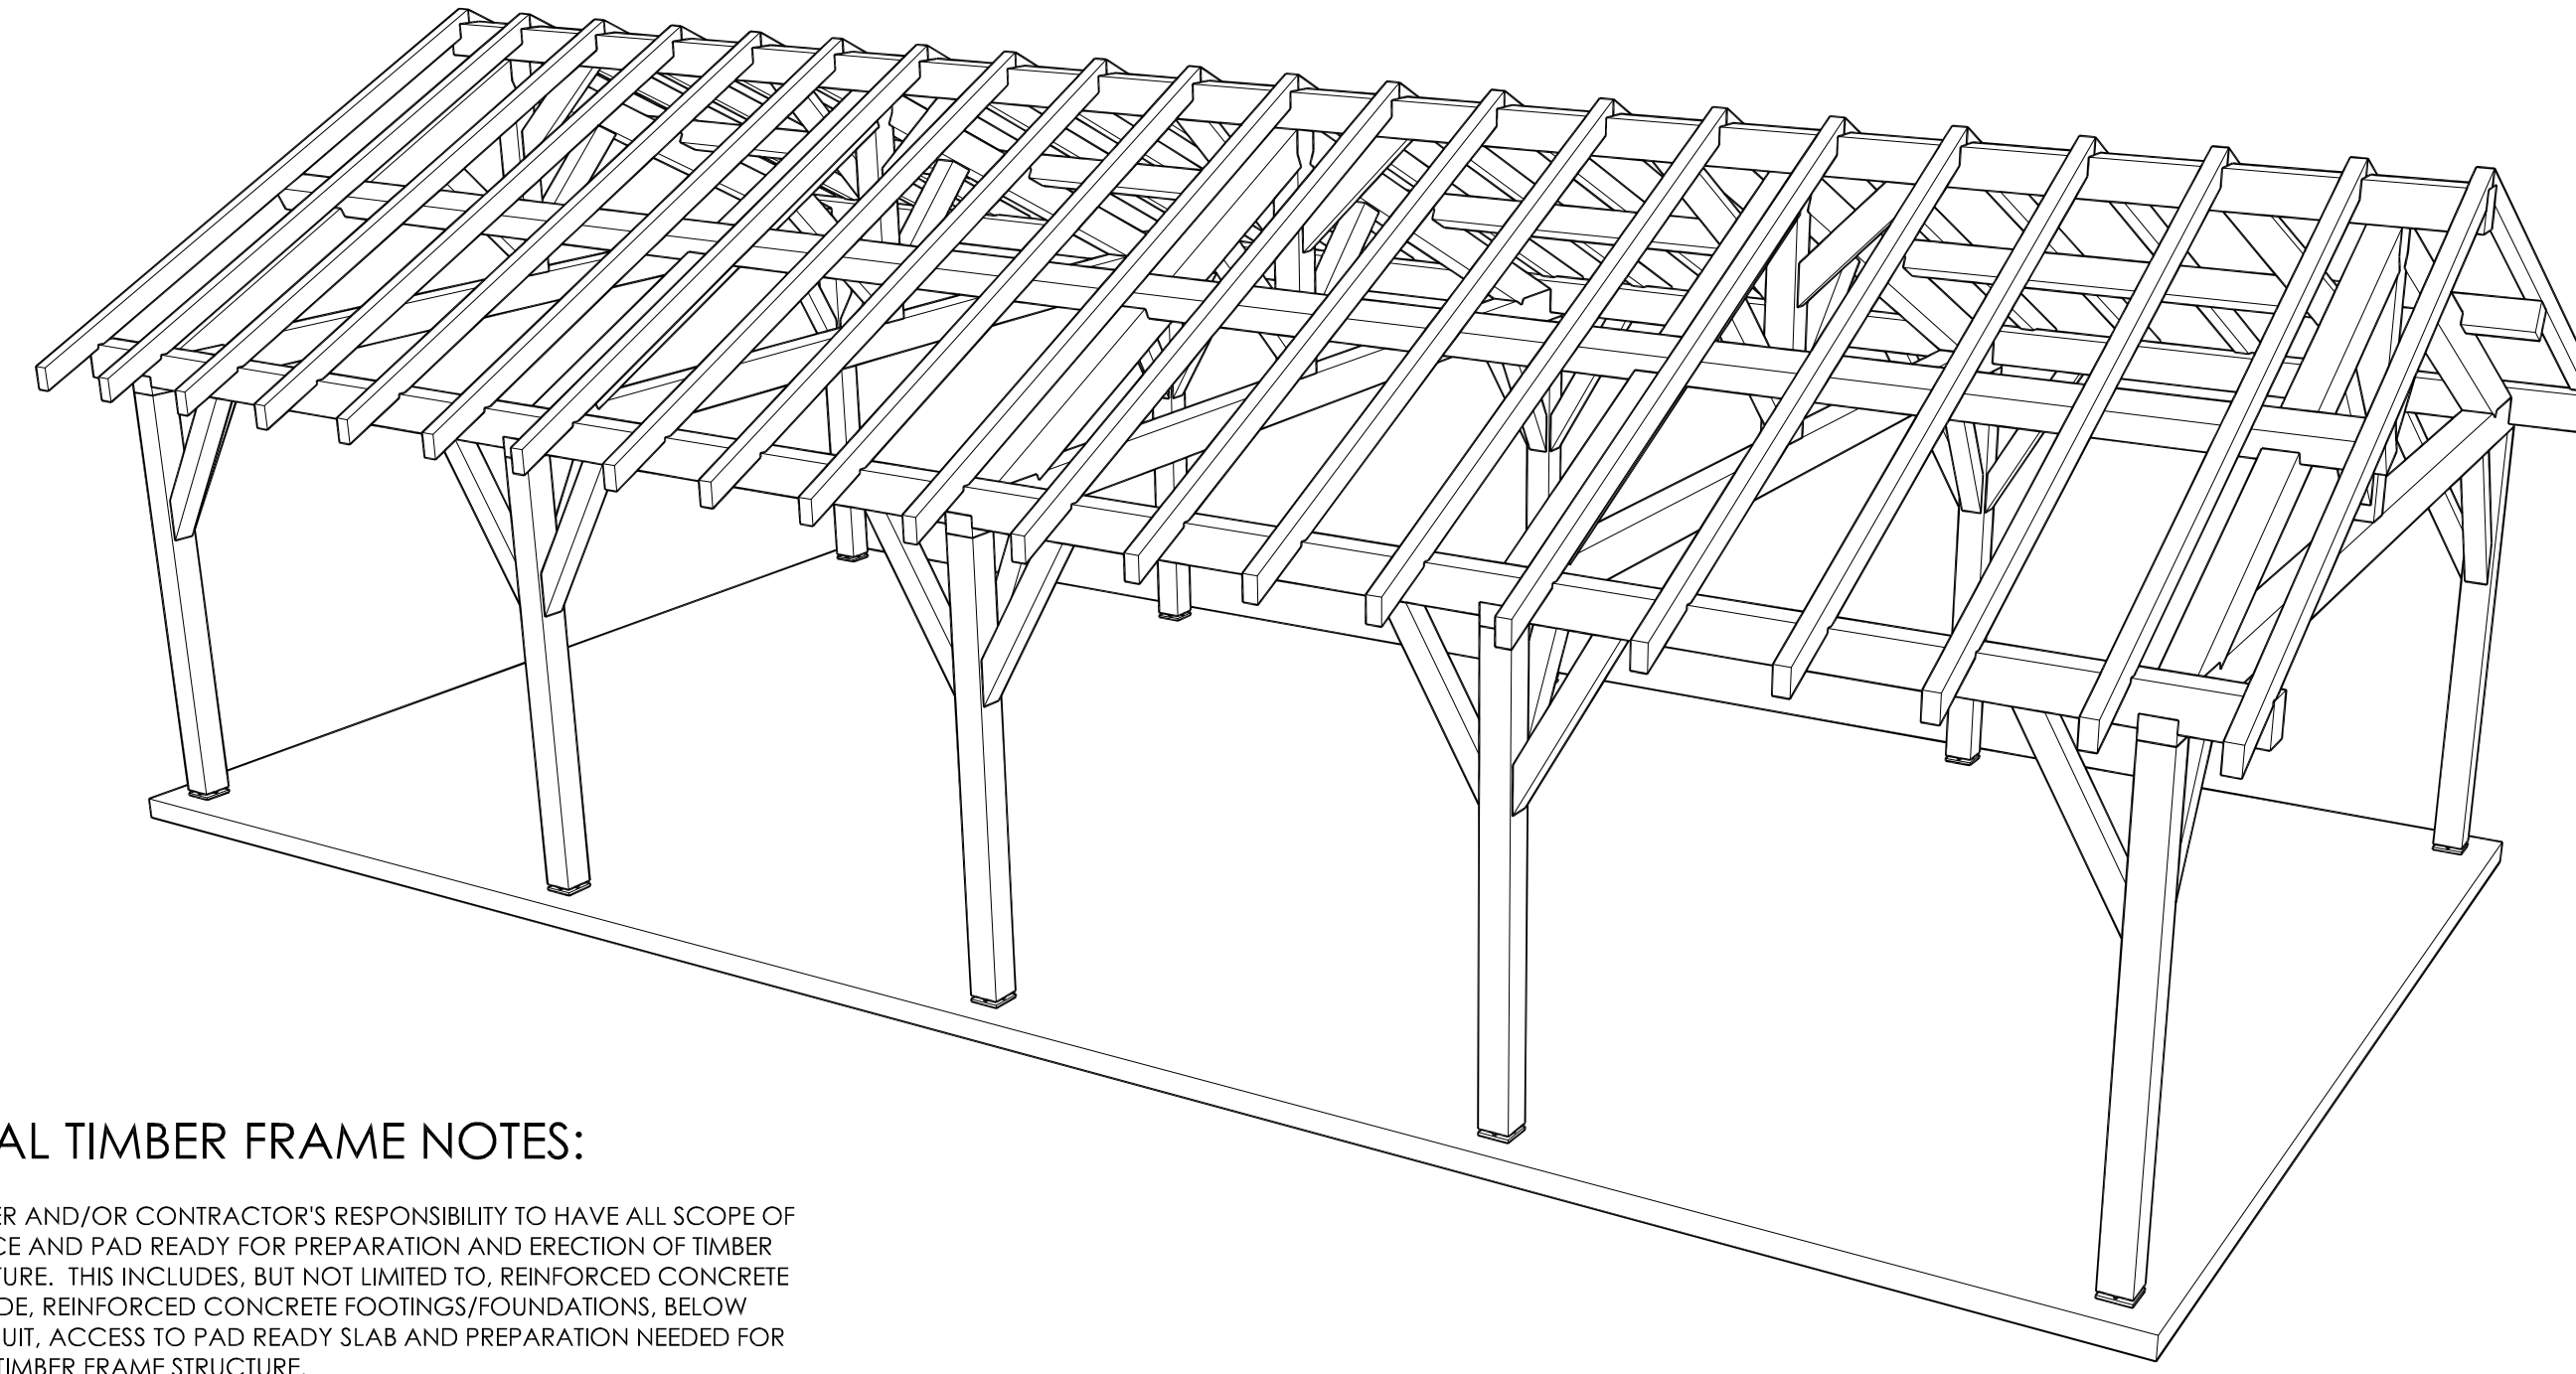


G12 ISOMETRIC VIEW @ HIP ROOF
A2.1 NO SCALE

GENERAL TIMBER FRAME NOTES:

IT IS THE OWNER AND/OR CONTRACTOR'S RESPONSIBILITY TO HAVE ALL SCOPE OF WORK IN PLACE AND PAD READY FOR PREPARATION AND ERECTION OF TIMBER FRAME STRUCTURE. THIS INCLUDES, BUT NOT LIMITED TO, REINFORCED CONCRETE SLAB ON GRADE, REINFORCED CONCRETE FOOTINGS/FOUNDATIONS, BELOW GRADE CONDUIT, ACCESS TO PAD READY SLAB AND PREPARATION NEEDED FOR ERECTION OF TIMBER FRAME STRUCTURE.

THE OWNER AND/OR CONTRACTOR AND EACH SUBCONTRACTOR SHALL VERIFY DIMENSIONS AND DETAILS SHOWN ON THE DRAWINGS BEFORE LAYING OUT OR PROCEEDING WITH THE WORK AND SHALL BE RESPONSIBLE FOR ANY ERROR RESULTING FROM HIS/HER FAILURE TO FIELD VERIFY CONDITIONS NOT UNDER THIS SCOPE/CONTRACT. KADA FRAMES ASSUMES NO RESPONSIBILITY FOR ANY CHANGES OR MODIFICATIONS THAT MAY BE MADE TO THE PLANS BY THE OWNER AND/OR CONTRACTOR OR CONTRACTOR'S SUBCONTRACTOR.

KADA FRAMES HOLDS THE COPYRIGHT TO THESE CONTRACT DOCUMENTS/DESIGN. HOLDER OF THESE PLANS, UNDER CONTRACT WITH KADA FRAMES, IS ALLOWED A SINGLE STRUCTURE (ONE BUILD) TO BE CONSTRUCTED ONLY. ADDITIONAL BUILDS OF THIS DESIGN SHALL REQUIRED WRITTEN PERMISSION BY KADA FRAMES. KADA FRAMES. HOLDS THE OPTION TO AMEND THE CONTRACT/AGREEMENT AND/OR AUTHOR A NEW CONTACT IF ADDITIONAL BUILDS ARE TO BE ERECTED.

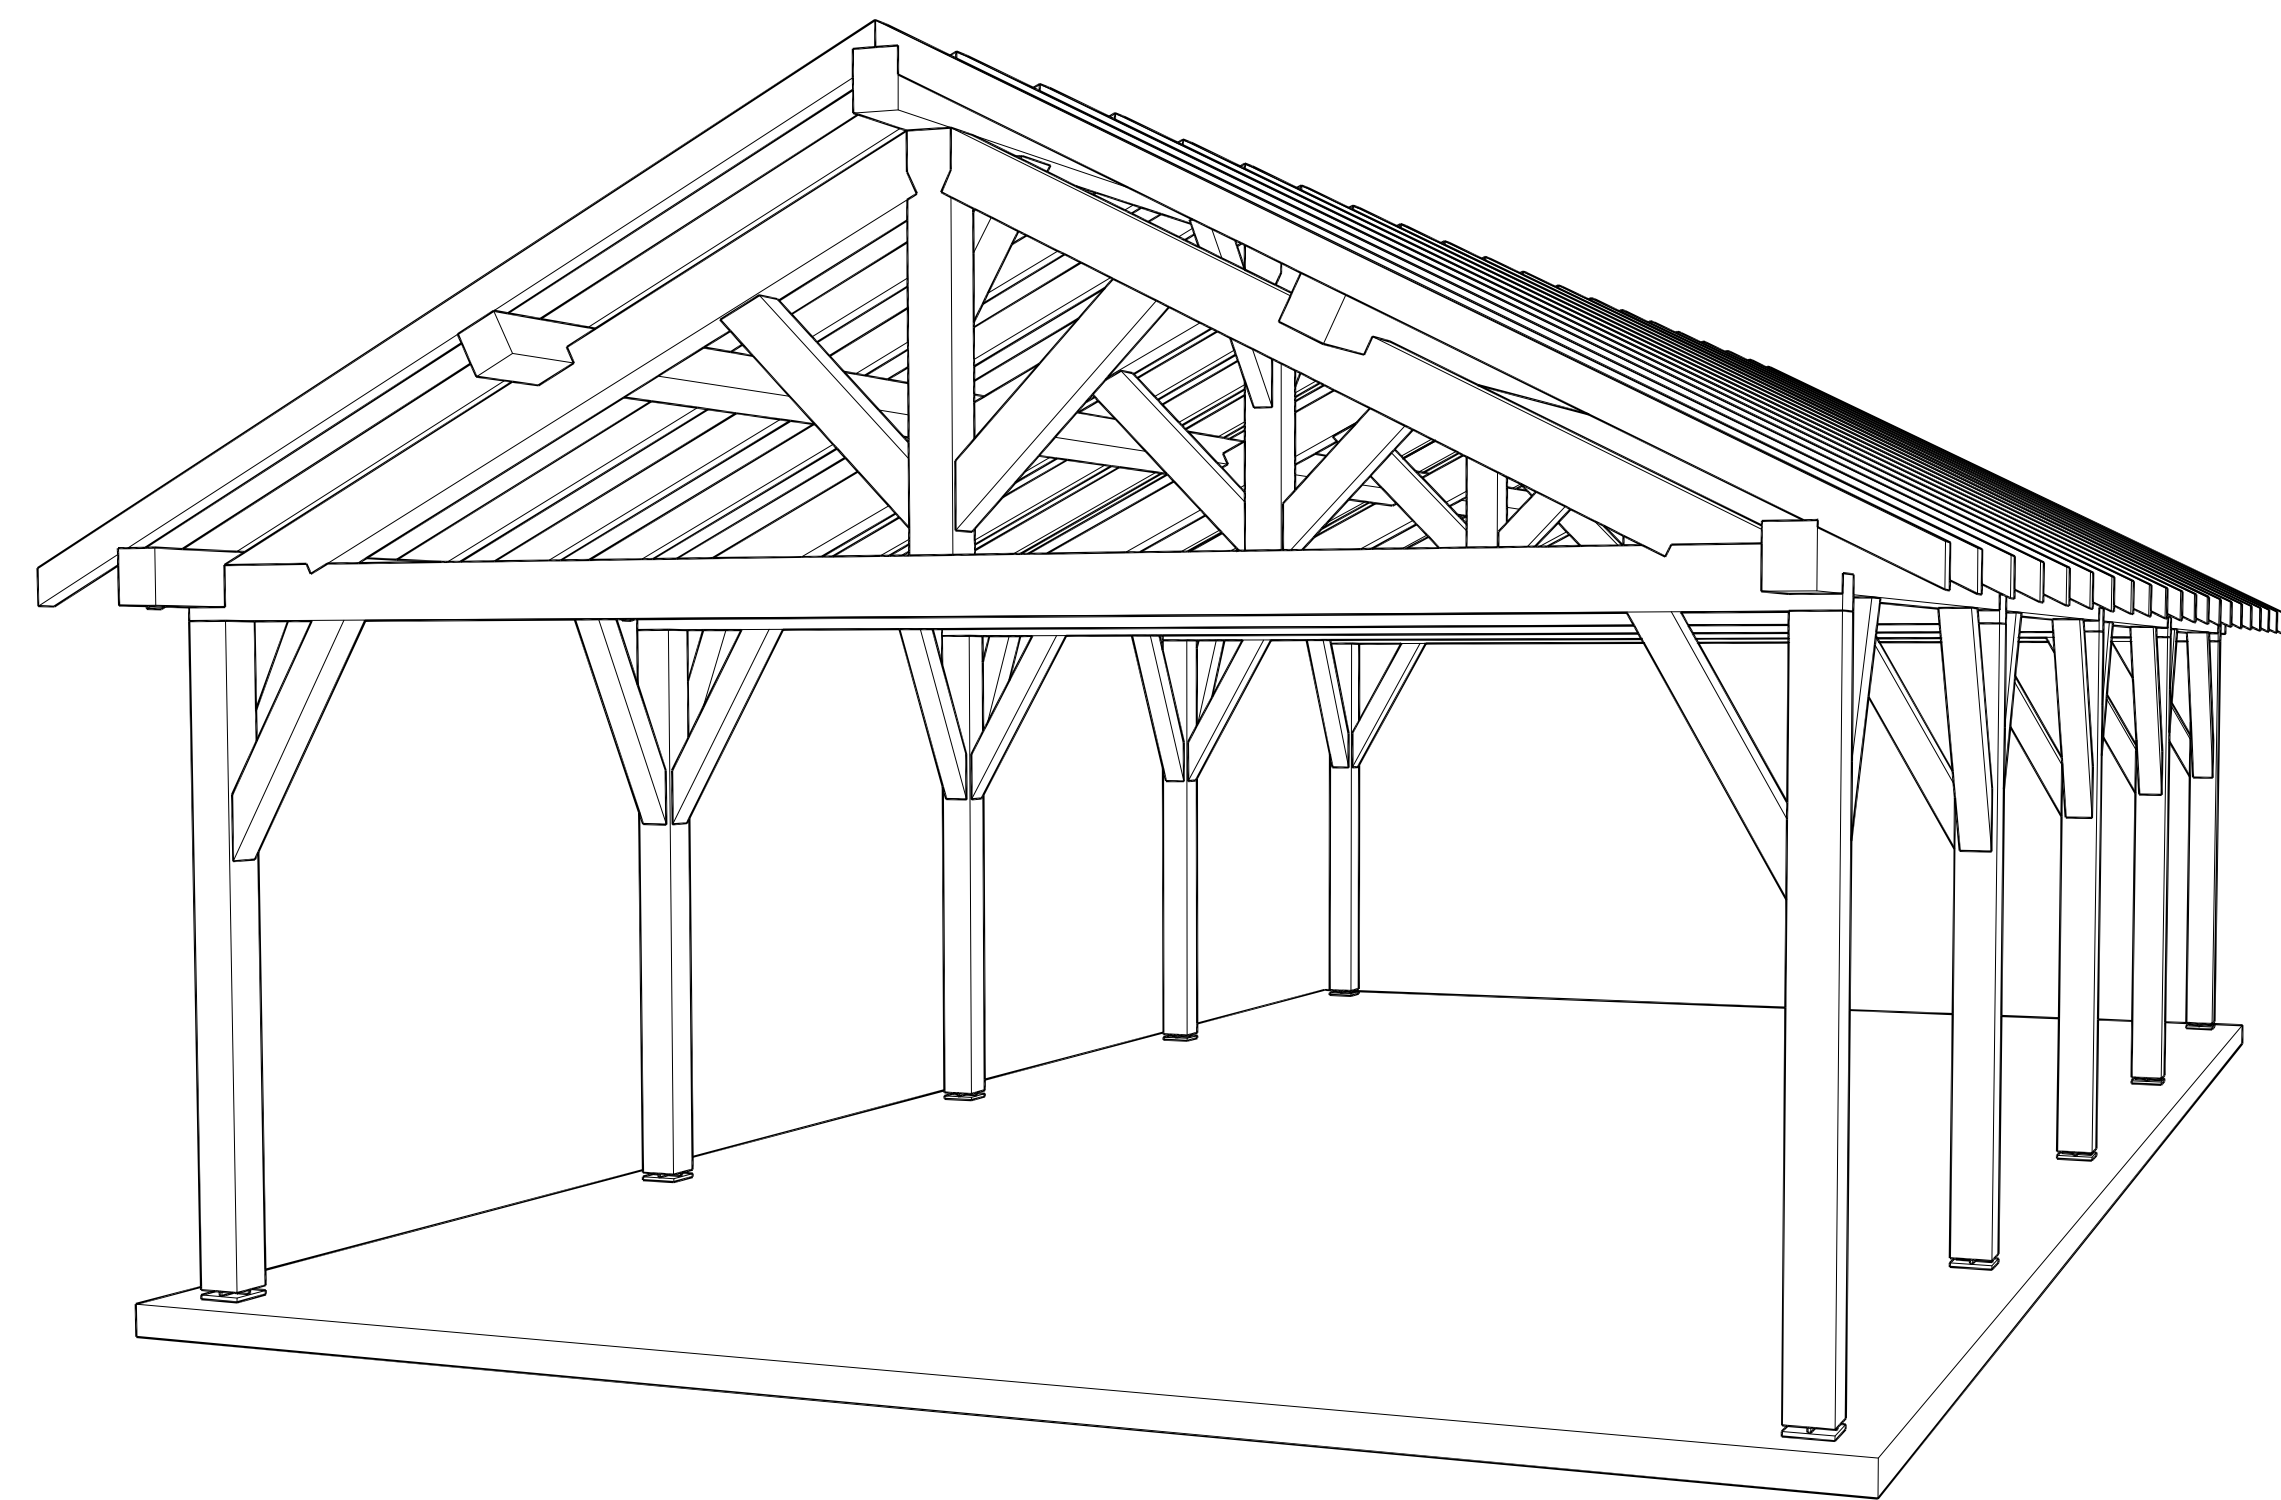

A10 ISOMETRIC VIEW @ GABLE END
A2.1 NO SCALE

COPYRIGHT © 2026 BY KADA FRAMES. ALL RIGHTS RESERVED. THESE DOCUMENTS, AS INSTRUMENTS OF SERVICE, REMAIN THE PROPERTY OF THE CONTRACTOR AND NO PART MAY BE USED OR REPRODUCED WITHOUT PRIOR WRITTEN PERMISSION OF THE COPYRIGHT OWNER.

955 SW Woodward Dr.
Lake City, FL 32027

ARCHITECTURAL
FLOOR PLAN & ROOF
FRAMING PLAN

NEW PAVILION FOR:
MR. RICHARD BROWN
425 SW WOODCREST DRIVE
LAKE CITY, FL 32024
KADA FRAMES
1942 WASHINGTON ST., JEFFERSON, GA 30549 PHONE: (706)467.0288

NO: KADA - 26001
DATE: 2026.01.29
REV:

SHEET
A2.1
OF .